


- 1 Bespoke hardwood timber framed sliding door

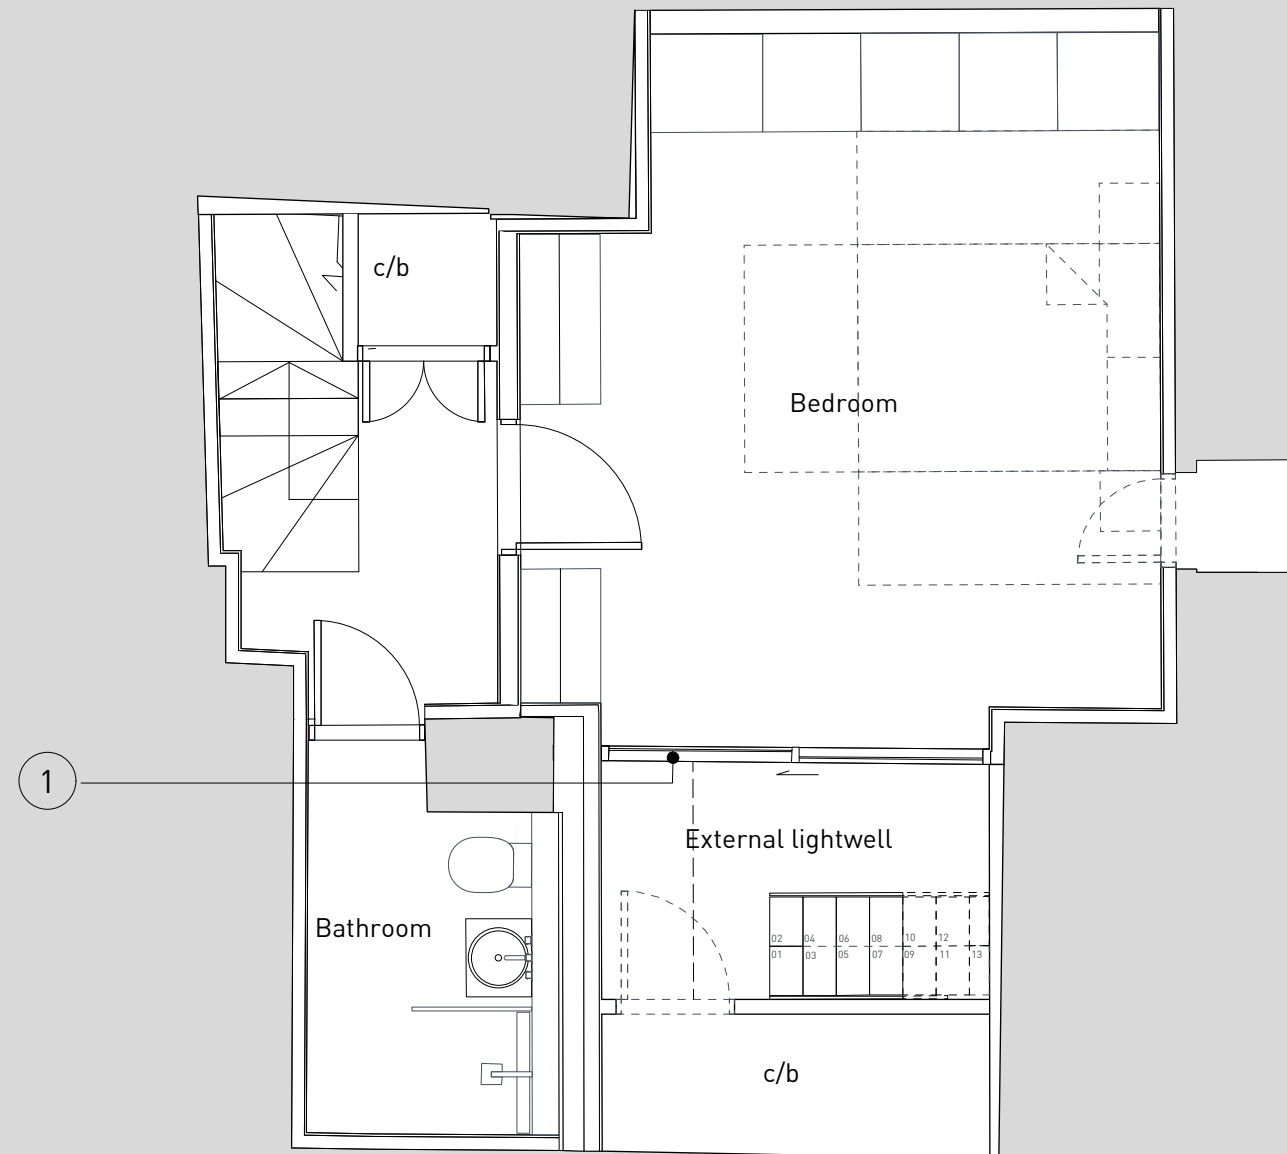

P2 08.10.19. Changes to glazing and front door

P1 17.07.19 Change in scale of GA.50



CLARIDGEARCHITECTS

121 SALISBURY ROAD LONDON NW6 6RG info@claridgearchitects.com +44(0)20 8969 9223

This drawing is the property of Claridge Architects Ltd. Copyright is reserved & this drawing is issued on the condition that it is not copied, reproduced, retained or disclosed to any unauthorised person, either wholly or in part, without our consent. Do not scale from this drawing, check all dimensions on site.


22 TOWER STREET

CLIENT - BRITISH RETAIL CONSORTIUM

PROPOSED BASEMENT PLAN

STATUS - PLANNING

DRAWN	CHECKED	REVISION
BS	RB	P2
SCALE	DRAWING	DATE
1:50 @ A3	18010_GA.01	08.10.19

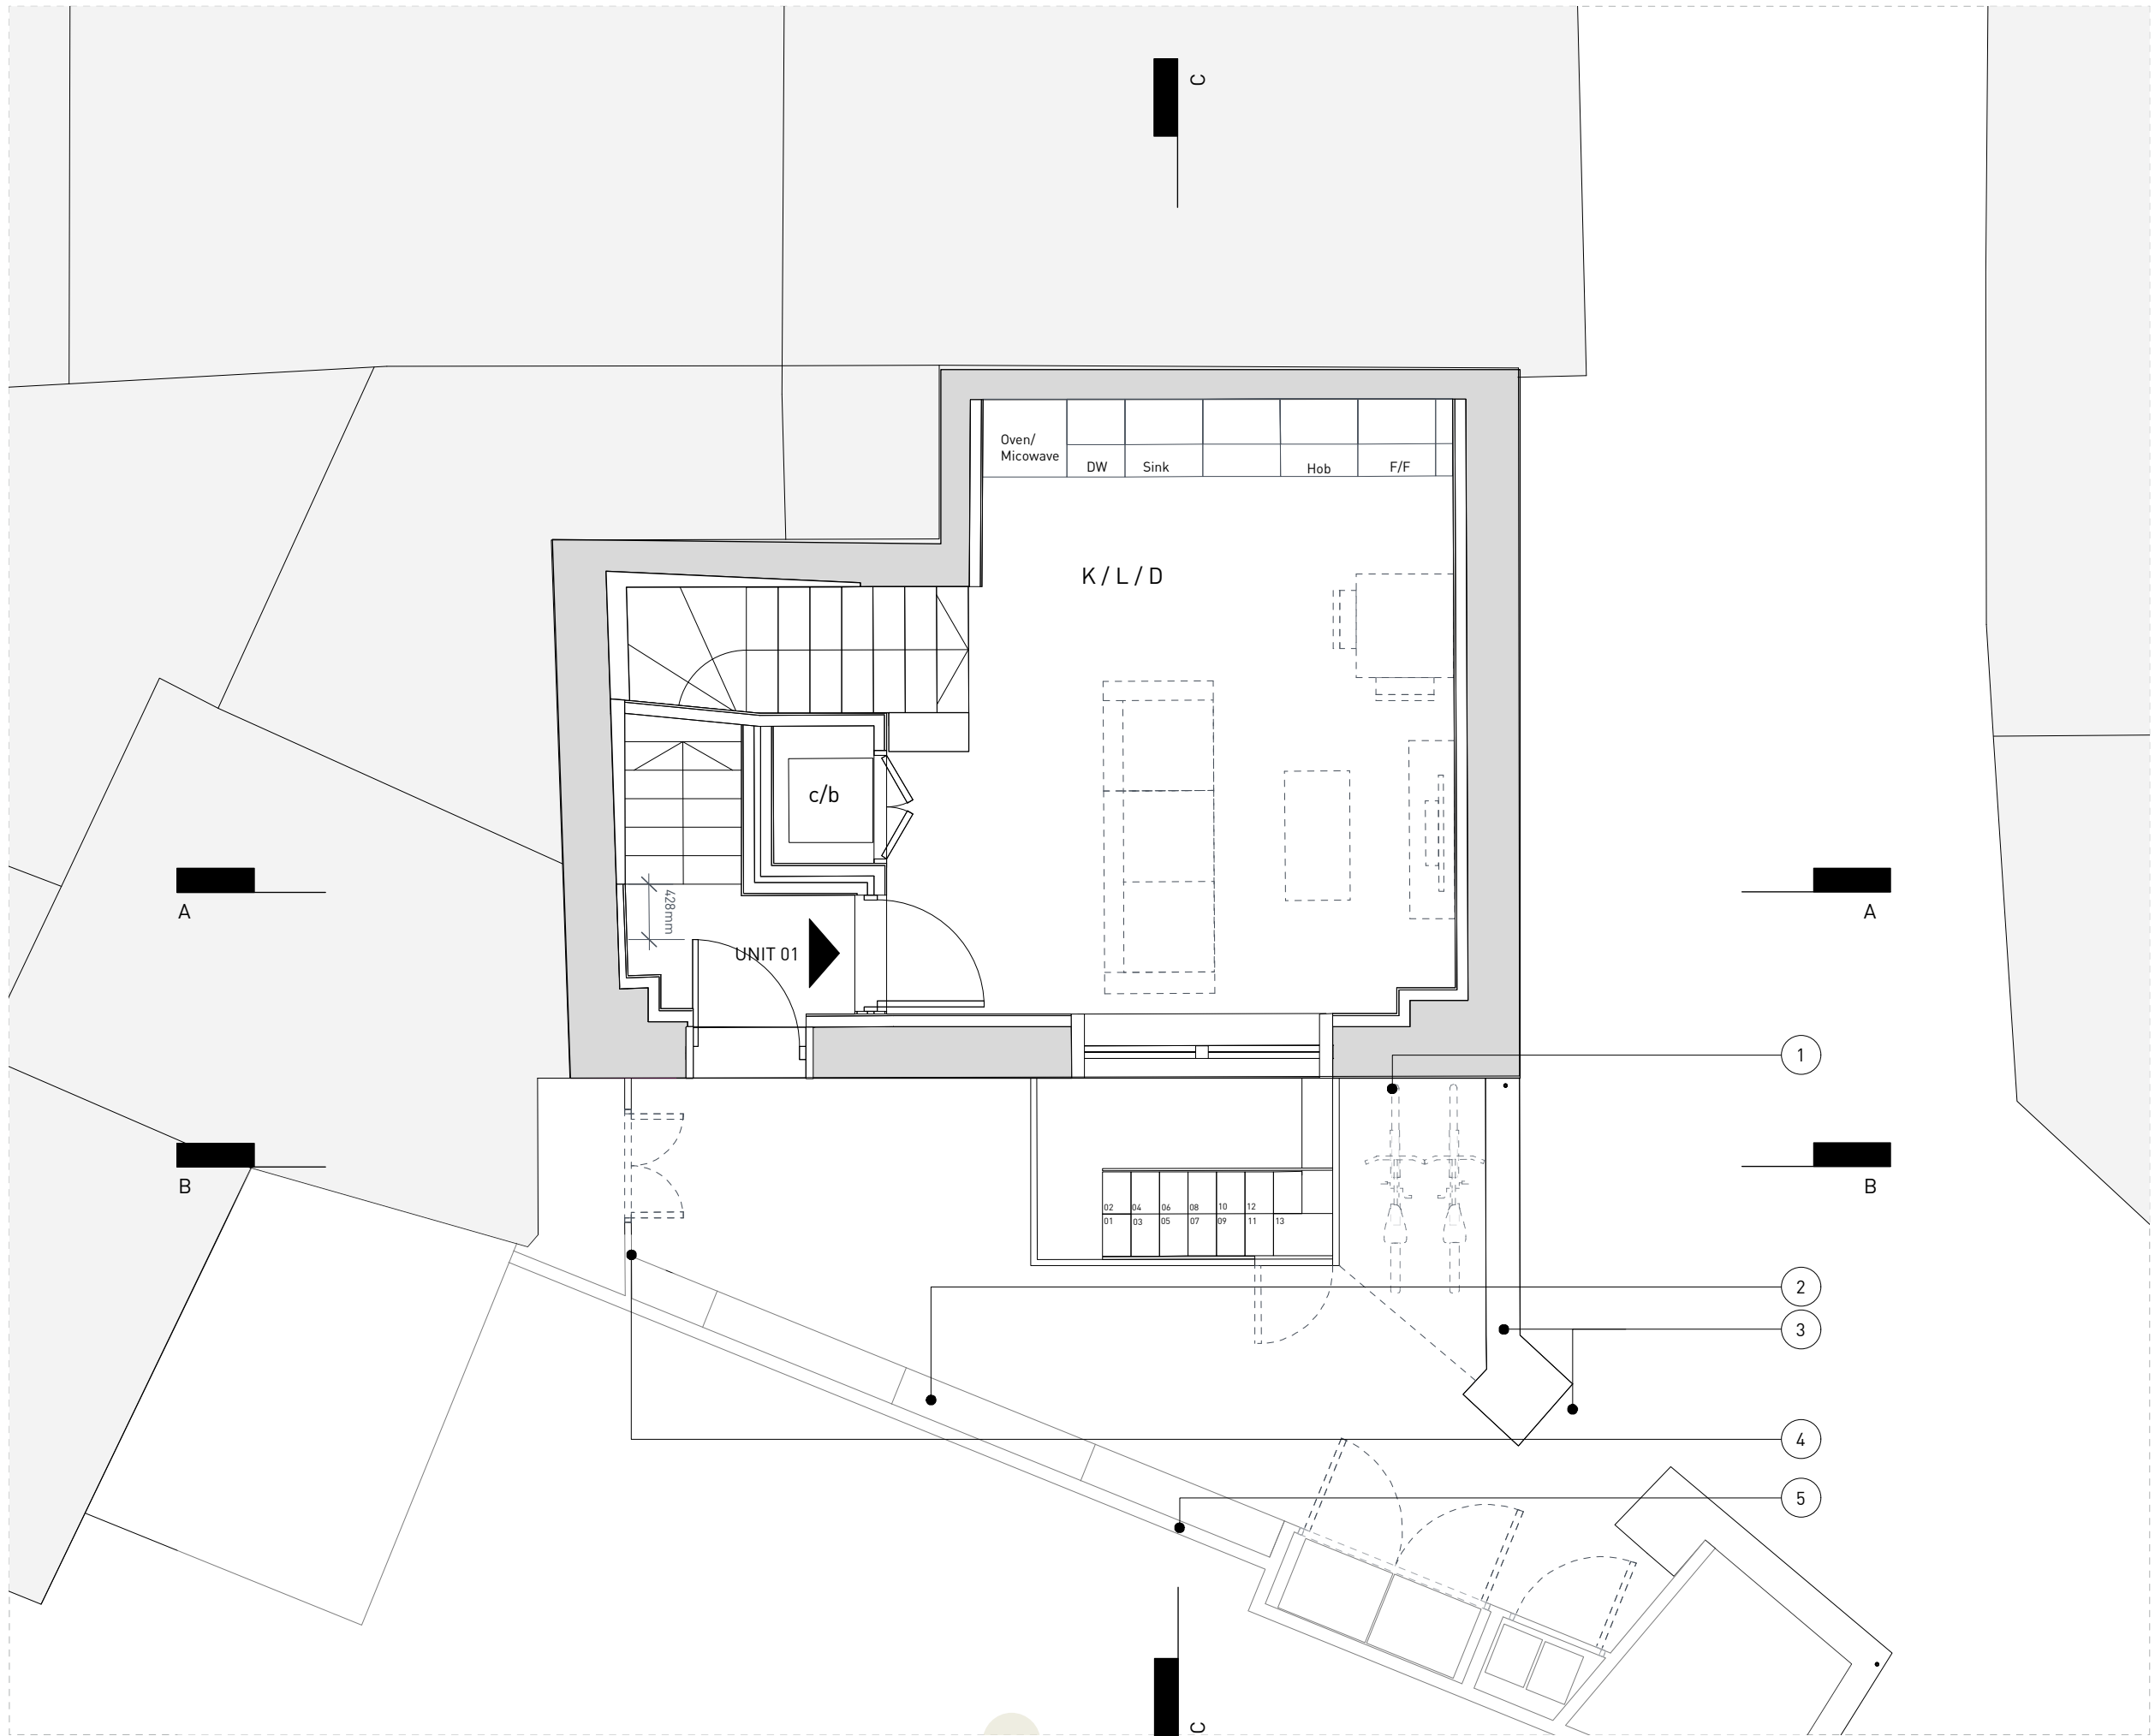

NOTES

- 1 Standard Bike Stand
- 2 GRP Box Planter to run along perimeter
- 3 Existing Gate and Fence to be retained, stripped back and painted black
- 4 Black perforated metal cupboard to conceal condenser
- 5 Proposed timber clad fencing along boundary with built in cupboard for waste storage

P2 08.10.19. Changes to glazing and front door

P1 17.07.19 Change in scale of GA.50



CLARIDGEARCHITECTS

121 SALUSBURY ROAD LONDON NW6 6RG info@claridgearchitects.com +44(0)20 8969 9223

This drawing is the property of Claridge Architects Ltd. Copyright is reserved & this drawing is issued on the condition that it is not copied, reproduced, retained or disclosed to any unauthorised person, either wholly or in part, without our consent. Do not scale from this drawing, check all dimensions on site.

22 TOWER STREET


CLIENT - BRITISH RETAIL CONSORTIUM

PROPOSED GROUND PLAN

STATUS - PLANNING

DRAWN	CHECKED	REVISION
BS	RB	P2
SCALE	DRAWING	DATE
1:50 @ A3	18010_GA.02	08.10.19

- 1 Refurbished Hardwood Windows, Painted White

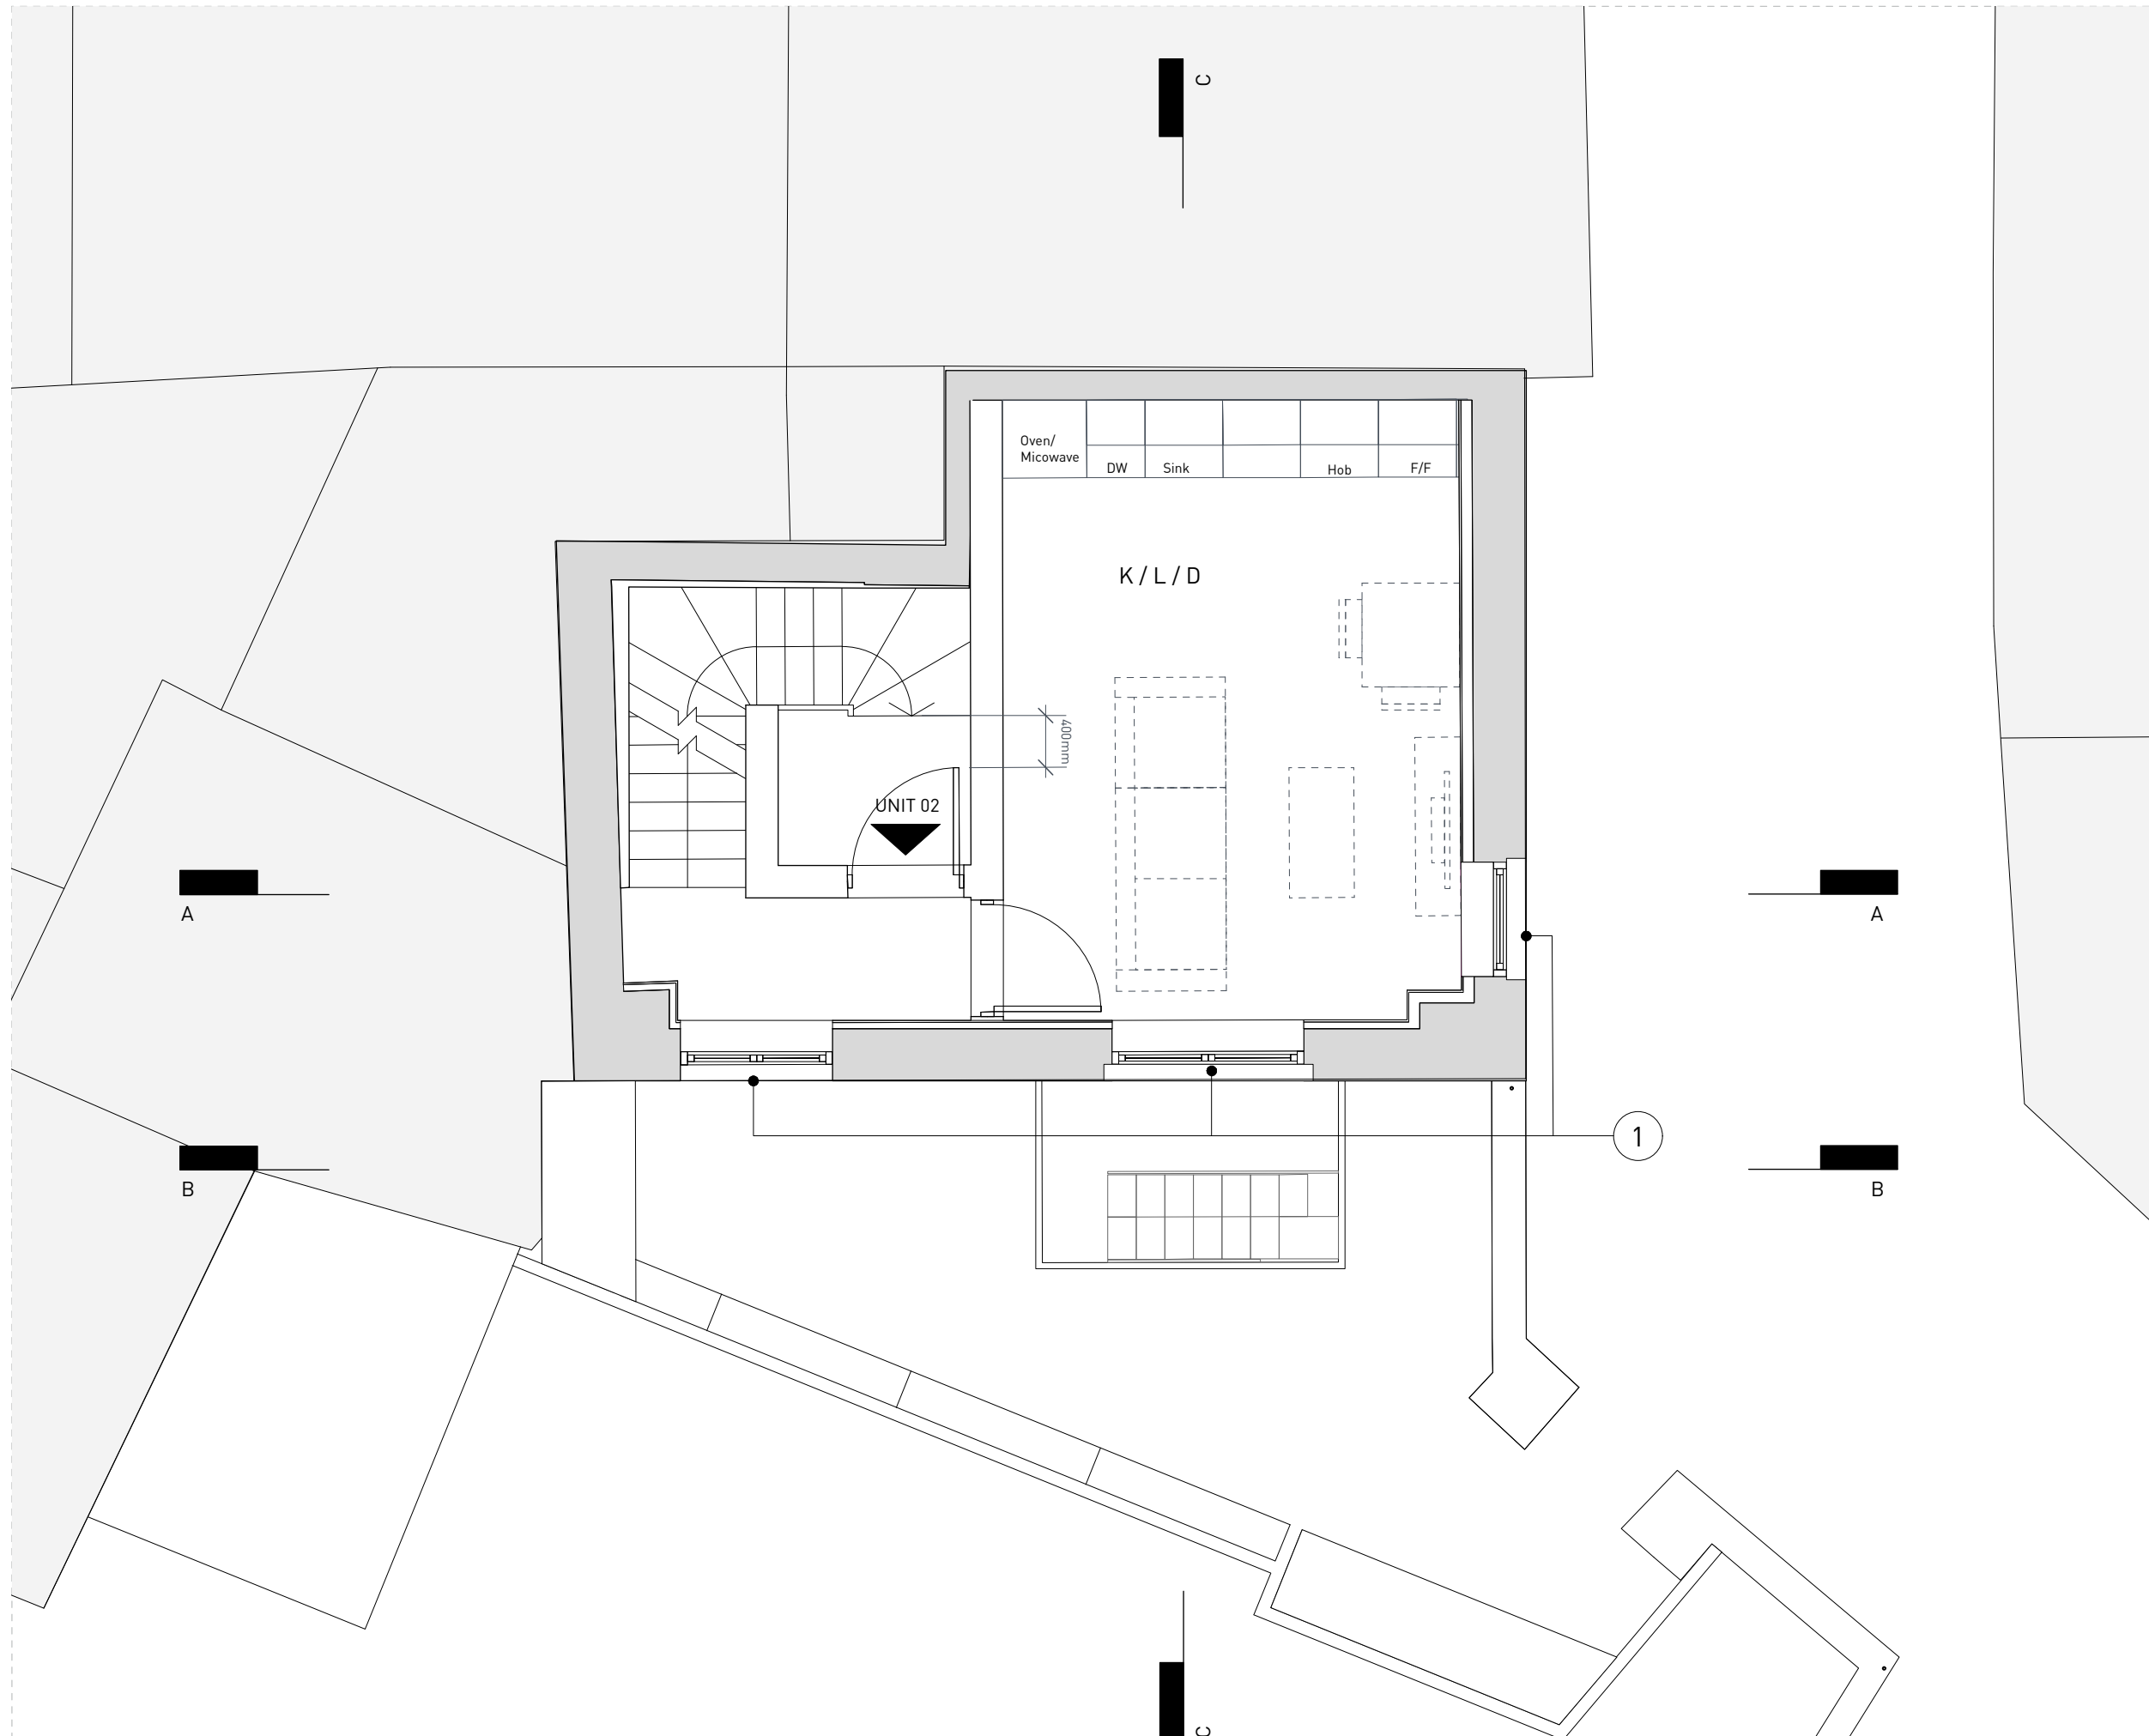

P2 08.10.19 Changes to internal configuration

P1 17.07.19 Change in scale of GA.50

0.0 0.25 0.5 1.0 m



CLARIDGEARCHITECTS

121 SALISBURY ROAD LONDON NW6 6RG info@claridgearchitects.com +44(0)20 8969 9223

This drawing is the property of Claridge Architects Ltd. Copyright is reserved & this drawing is issued on the condition that it is not copied, reproduced, retained or disclosed to any unauthorised person, either wholly or in part, without our consent. Do not scale from this drawing, check all dimensions on site.


22 TOWER STREET

CLIENT - BRITISH RETAIL CONSORTIUM

PROPOSED FIRST PLAN

STATUS - PLANNING

DRAWN	CHECKED	REVISION
BS	RB	P2
SCALE	DRAWING	DATE
1:50 @ A3	18010_GA.03	08.10.19

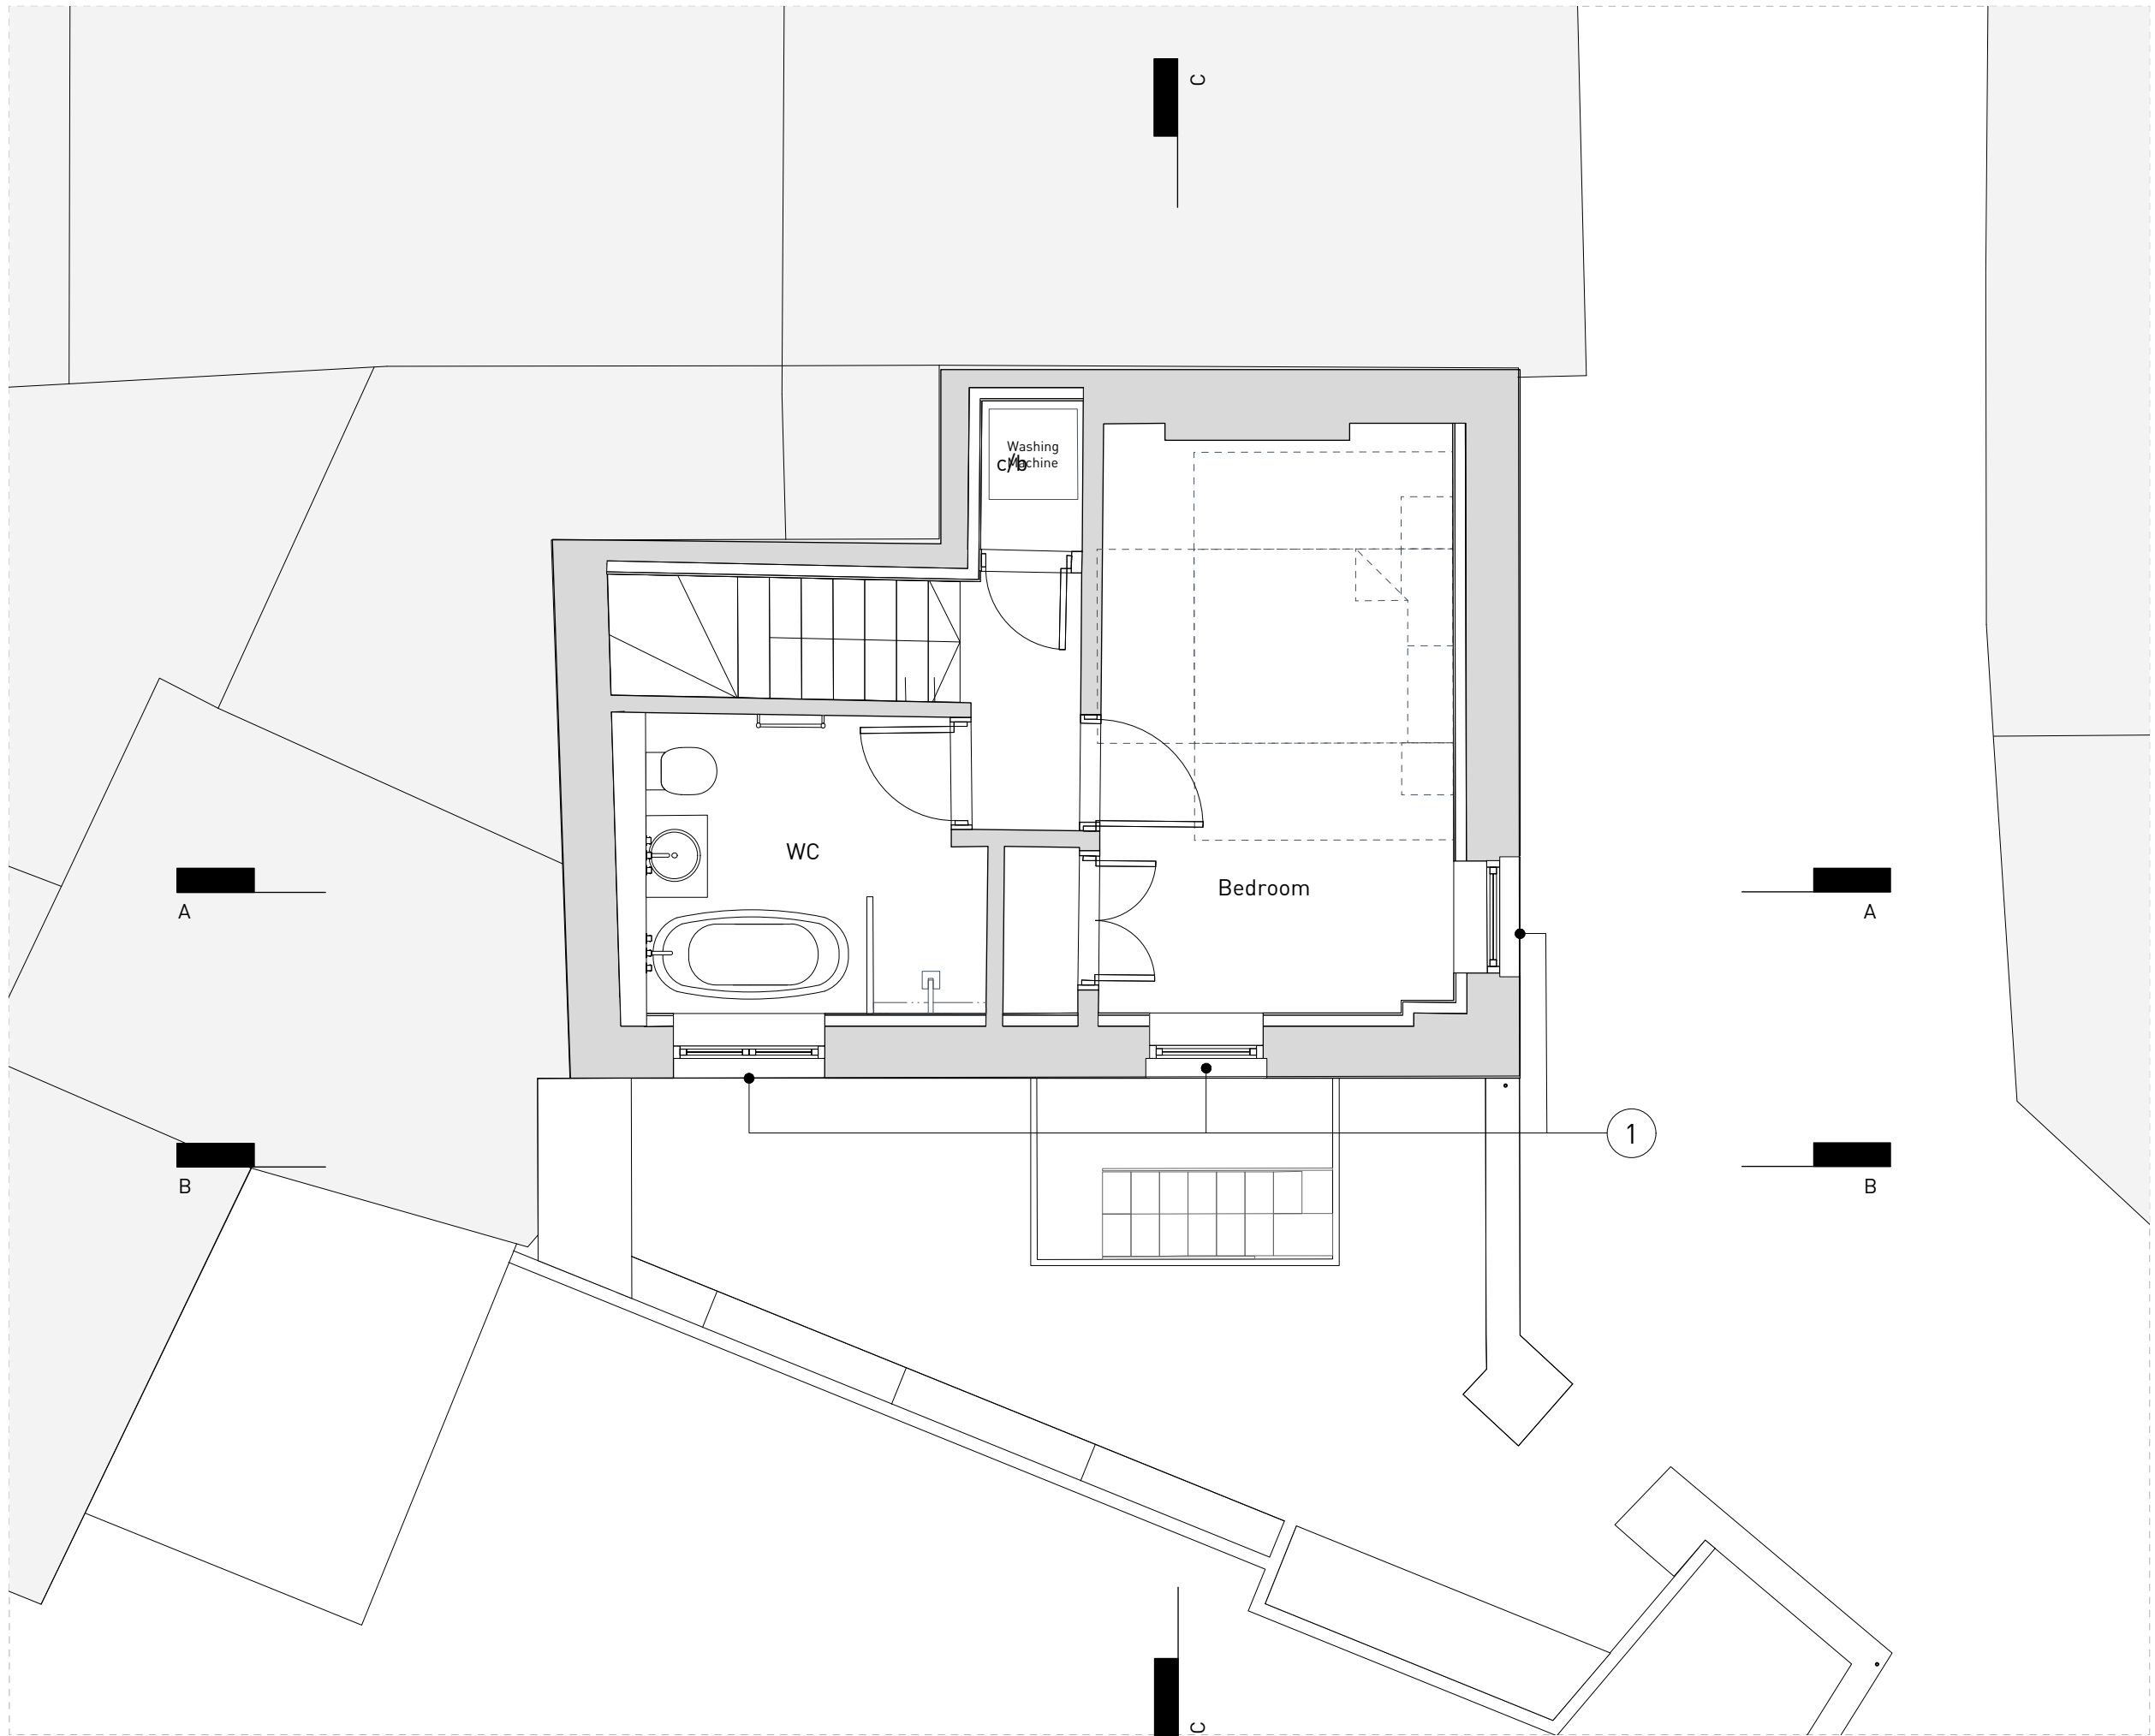

NOTES

- 1 Refurbished Hardwood Windows, Painted White

P1 17.07.19 Change in scale of GA.50



CLARIDGEARCHITECTS


121 SALISBURY ROAD LONDON NW6 6RG info@claridgearchitects.com +44(0)20 8969 9223

This drawing is the property of Claridge Architects Ltd. Copyright is reserved & this drawing is issued on the condition that it is not copied, reproduced, retained or disclosed to any unauthorised person, either wholly or in part, without our consent. Do not scale from this drawing, check all dimensions on site.

22 TOWER STREET
 CLIENT - BRITISH RETAIL CONSORTIUM


PROPOSED SECOND PLAN
 STATUS - PLANNING

DRAWN	CHECKED	REVISION
BS	RB	P1
SCALE	DRAWING	DATE
1:50 @ A3	18010_GA.04	08.10.19

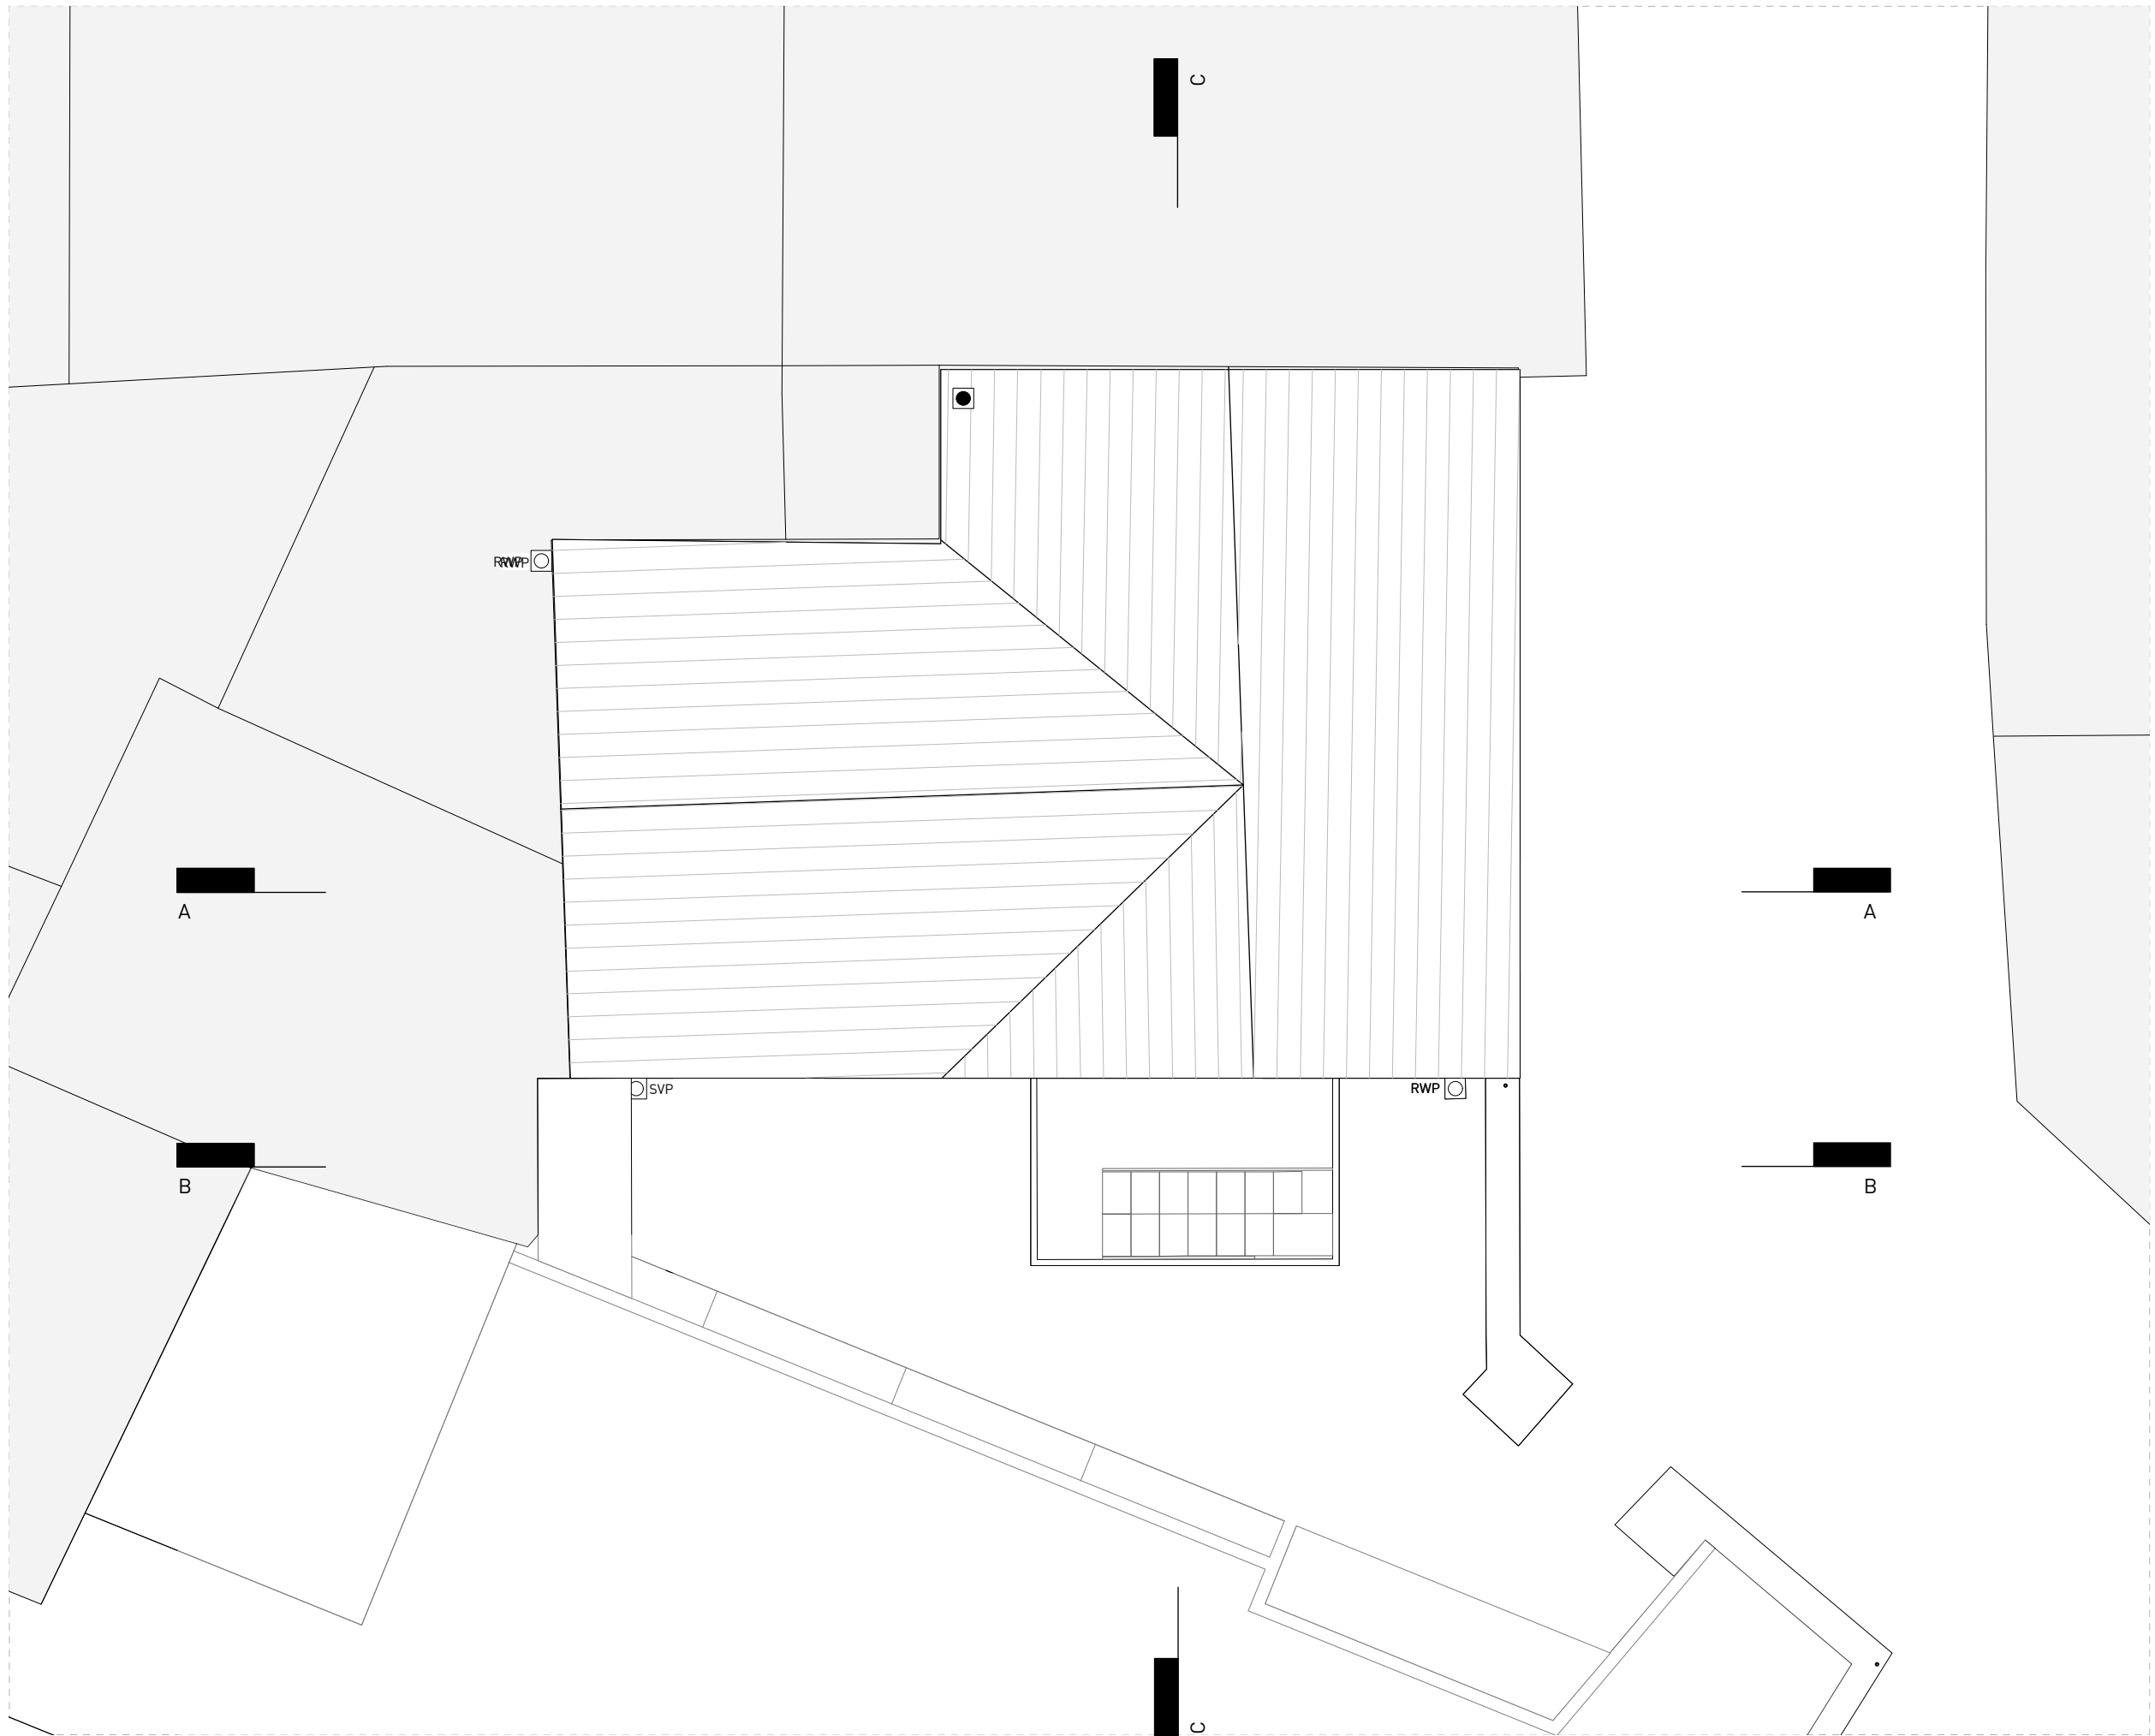

NOTES

- Proposed New Slate Vent
- Existing RWP
- ▨ Proposed New Slate Roof

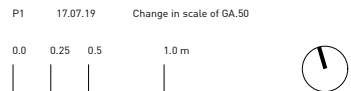

CLARIDGEARCHITECTS

121 SALUSBURY ROAD LONDON NW6 6RG info@claridgearchitects.com +44(0)20 8969 9223

This drawing is the property of Claridge Architects Ltd. Copyright is reserved & this drawing is issued on the condition that it is not copied, reproduced, retained or disclosed to any unauthorised person, either wholly or in part, without our consent. Do not scale from this drawing, check all dimensions on site.

22 TOWER STREET
 CLIENT - BRITISH RETAIL CONSORTIUM

PROPOSED ROOF PLAN
 STATUS - PLANNING

DRAWN	CHECKED	REVISION
BS	RB	P1
SCALE	DRAWING	DATE
1:50 @ A3	18010_GA.05	08.10.19