


1 Plan
Retail Unit - Ground Floor
1:50

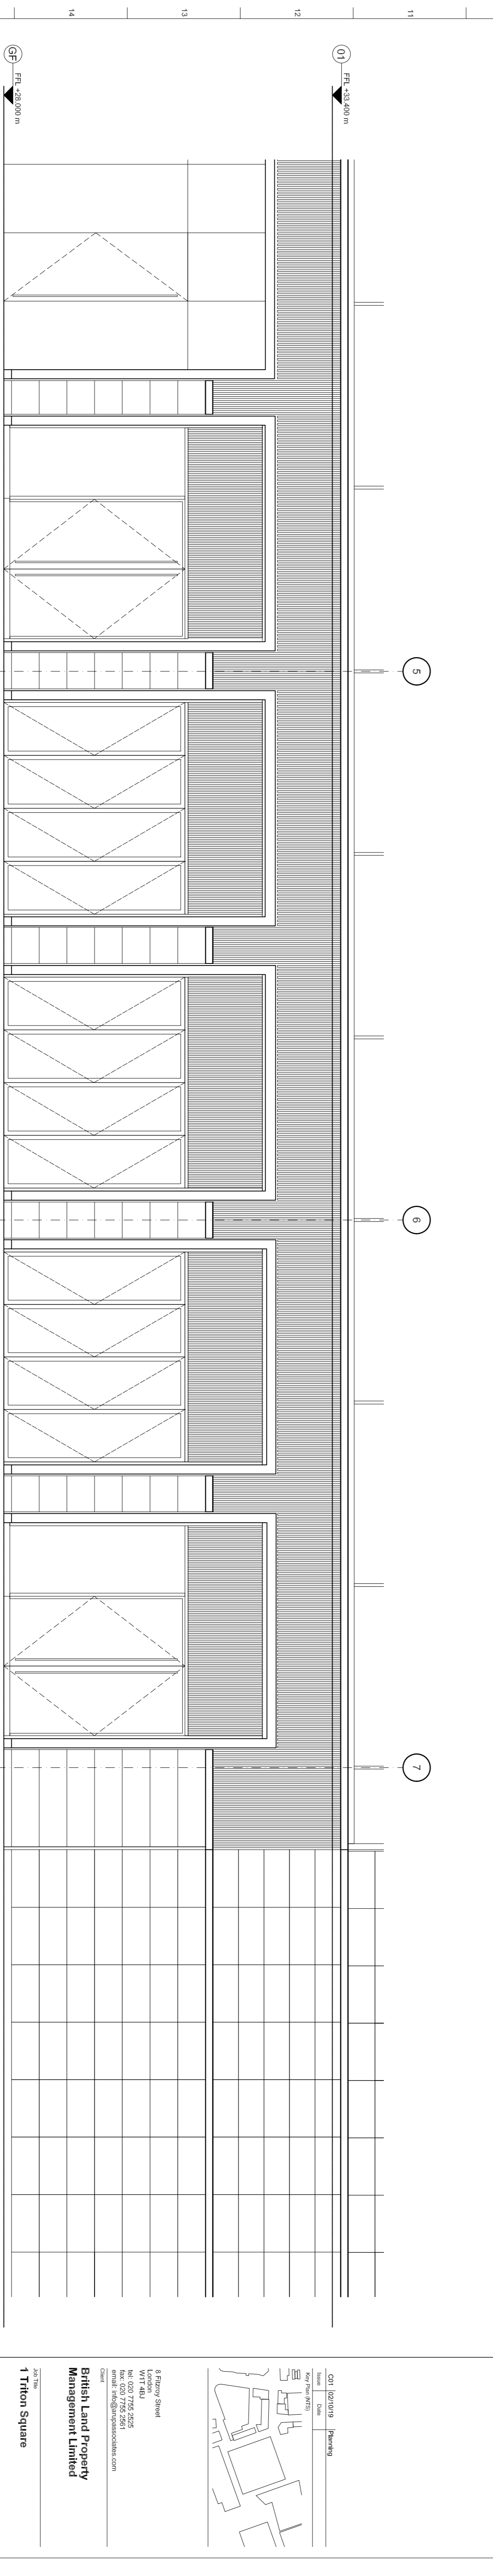


2 Elevation
Retail Unit - South Elevation
1:50

Materials and finishes to match adjacent facades

FIGURED DIMENSIONS ONLY TO BE USED

Safety, Health and Environmental Information
In addition to the hazards/risks normally associated with design, the following hazards/risks are associated with the design of this building and its services and safety data must be taken into account. The following information is provided for your information and should be used in conjunction with the relevant safety data sheets for the materials and products used in the design. The information is provided for your information and should be used in conjunction with the relevant safety data sheets for the materials and products used in the design.

- Where applicable, significant residual risks are highlighted in the body of the drawings.
- Drawings are derived from original design information and are not intended to be used as a basis for construction without the necessary and verified existing building dimensions.
- The Contractor shall verify the Client of any dimensions stated on the drawings against the actual construction, compared to that described in the Approved Design documentation.

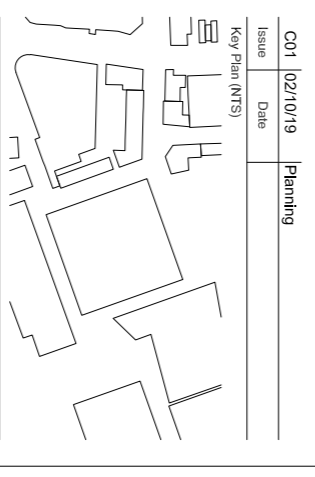

6 Fenny Street
London, W1T 4EU
Tel: 020 7792 5252
Email: info@bristoloffice.com

British Land Property Management Limited
1 Triton Square

Client: Planning
Project Name: Retail Unit - South Elevation Ground Floor Proposed
Scale: N/A Scale
Drawing No: 246868
Drawing Date: Planning
Drawing No: 246868-A-XX-XX-DR-AX-36798
Drawing No: C01