




WEST ELEVATION

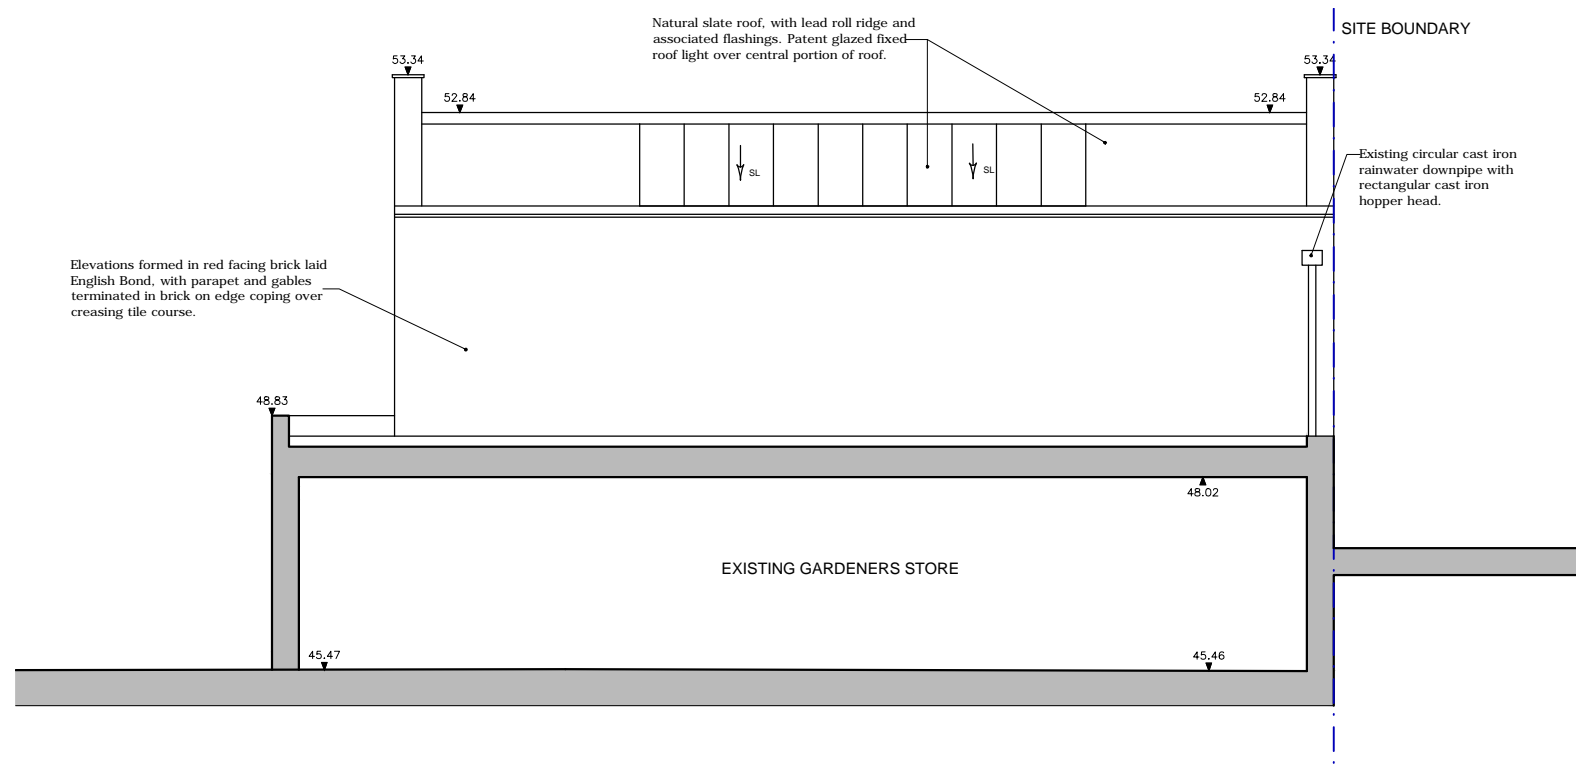

SOUTH ELEVATION

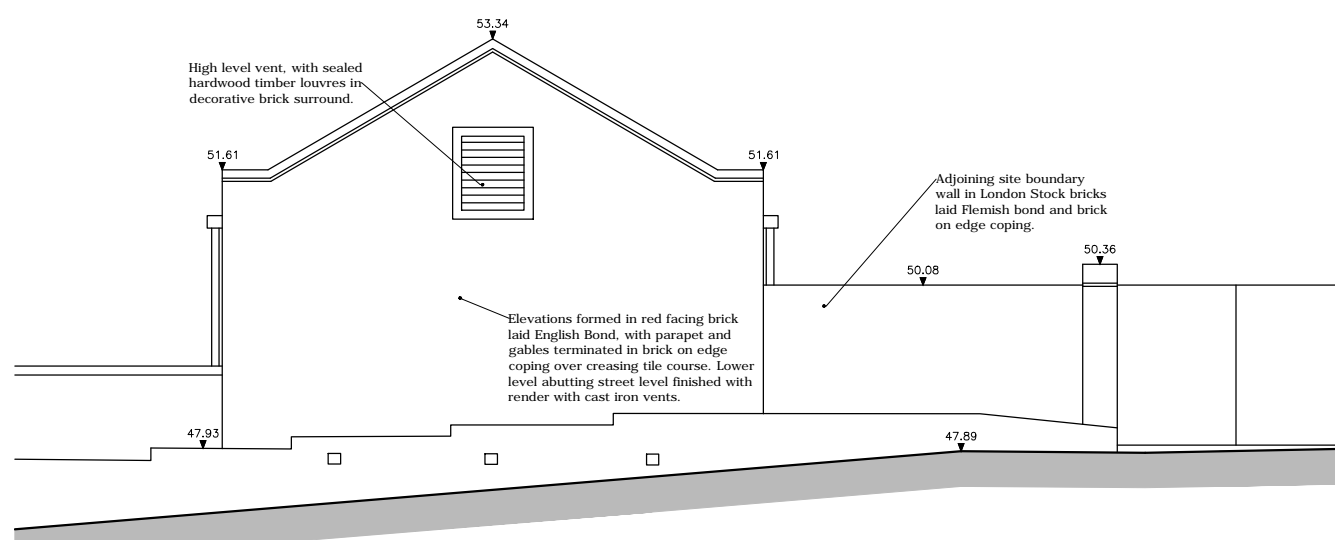


EAST ELEVATION (FITZROY PARK)

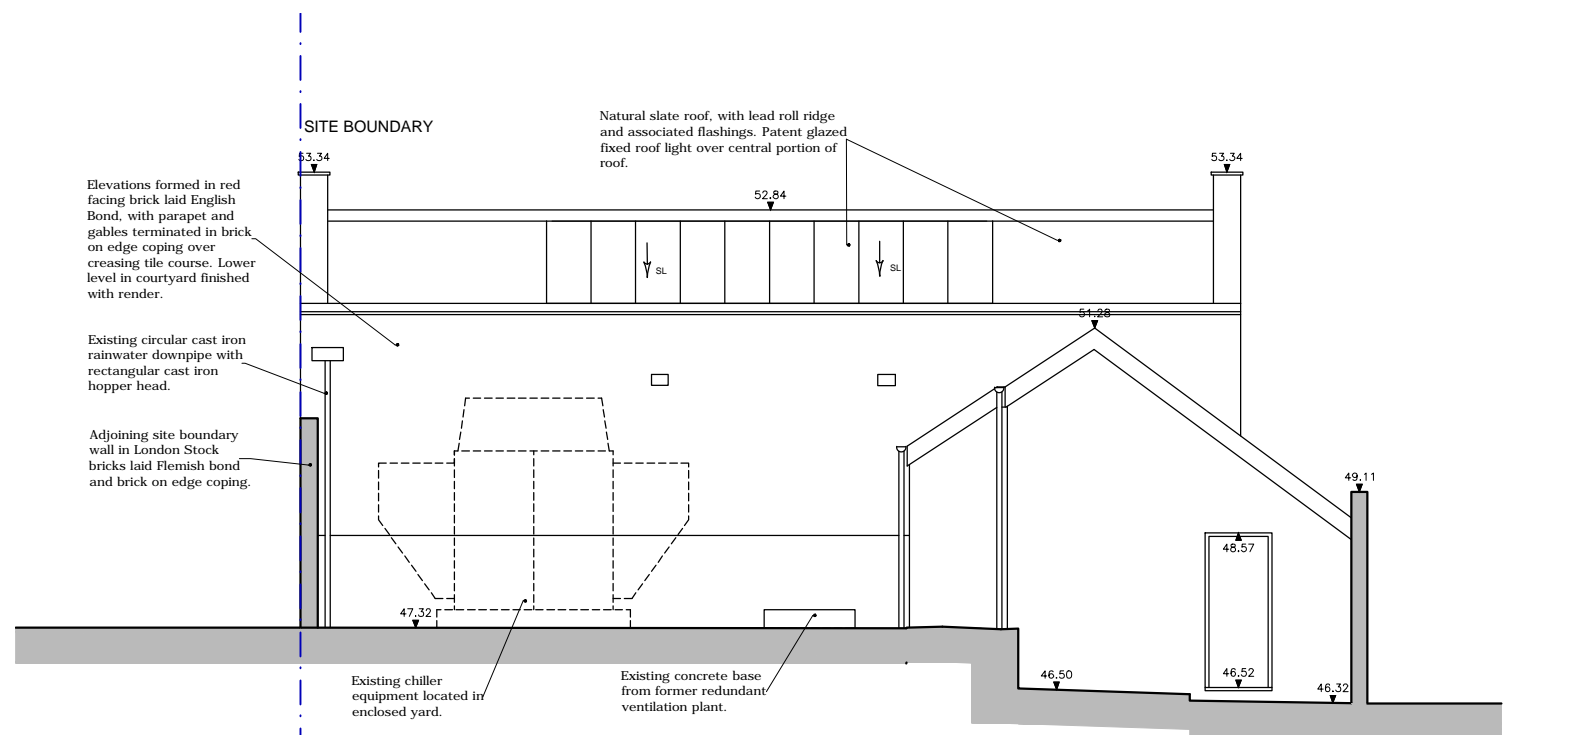

NORTH ELEVATION (COURTYARD)

GENERAL NOTES:
1. Scott & Twine Architects shall be notified in writing of any discrepancies.

KEY:

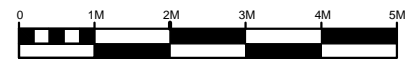

Rev	Date	Description	By

Client
HANLEY LIMITED

scott & twine
ARCHITECTS & INTERIOR DESIGNERS
The Old Power Station, Mortlake High Street
London SW14 8SN
T +44 (0) 20 3355 9699
www.scott-twine.co.uk

Issue
PLANNING
Preliminary / Planning / LBC / Tender / Construction / As Built

Project
Beechwood,
Former Squash Court Refurbishment

Title Elevations As Existing	
Date Sep 2019	Scale 1:100@A3 - 1:50@A1
Drawn By GT	Checked By VS
Drawing Number 2230-06/00/04	Revision -