

IRN HIGH ROAD

SPRINGFIELD LANE



| | m2 | ft2 |
|-------------|------|-------|
| APARTMENT 1 | 53.1 | 571.6 |
| APARTMENT 2 | 61.4 | 660.9 |
| APARTMENT 3 | 74.4 | 800.8 |
| APARTMENT 4 | 65.8 | 708.3 |
| APARTMENT 5 | 79.1 | 851.4 |


AREAS BASED ON DRAWING SURVEY BY OTHERS AND ARE INDICATIVE ONLY. AREAS ARE GIA ONLY AND EXCLUDE EXTERNAL BALCONY AREAS.

NOTES:

ALL RIGHTS DESCRIBED IN CHAPTER IV OF THE COPYRIGHT AND PATENTS ACT 1988 HAVE BEEN GENERALLY ASSERTED

REPORT ANY DRAWING INCONSISTENCIES TO THE ARCHITECT

DO NOT SCALE - ALL DIMENSIONS TO BE CHECKED ON SITE

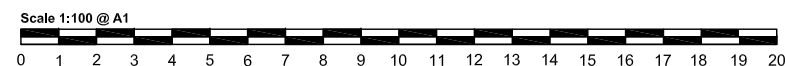

1


PROPOSED FIFTH FLOOR PLAN

1:100 @ A1 / 1:200 @ A3

REVISIONS:

I 13.12.13 Issued for Comment
A 17.12.13 Issued for Comment
B 20.01.14 Internal layout altered
C 24.05.18 Internal layout adjusted

RODIĆ DAVIDSON ARCHITECTS is the trading name of bdAr ltd

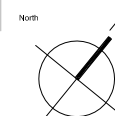

Project No.
RD/0962

Client
Helenium Holdings Limited
Scale
AS SHOWN

Date
APRIL 2018

Project
34A - 36 KILBURN HIGH ROAD

Drawn by
CM
Drawing Title
PROPOSED FIFTH FLOOR PLAN

Checked by
ID
Drawing No.
0962 - 101

Rev
C

RODIĆ DAVIDSON ARCHITECTS

1 Pied Bull Yard
London, WC1A 2JR
t: +44 (0)207 043 3551
f: +44 (0)207 043 3552

www.rodicdavidson.co.uk

BURN HIGH ROAD

SPRINGFIELD LANE




NOTES:
ALL RIGHTS DESCRIBED IN CHAPTER IV OF THE COPYRIGHT AND
PATENTS ACT 1988 HAVE BEEN GENERALLY ASSERTED
REPORT ANY DRAWING INCONSISTENCIES TO THE ARCHITECT
DO NOT SCALE - ALL DIMENSIONS TO BE CHECKED ON SITE



1 PROPOSED ROOF PLAN
1:100 @ A1 / 1:200 @ A3

REVISIONS:
/ 20.01.14 Issued for Comment
A 24.05.18 Adjustment to AOV & rooflights

RODIĆ DAVIDSON ARCHITECTS is the trading name of bdAr ltd

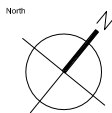

Project No.
RD/0962

Client
Helenium Holdings Limited
Scale
AS SHOWN
Date
APRIL 2018

Drawn by
CM
Checked by
ID


Project
34A - 36 KILBURN HIGH ROAD
Drawing Title
PROPOSED ROOF PLAN
Drawing No.
0962 - 102

Rev
A

RODIĆ DAVIDSON ARCHITECTS

1 Pied Bull Yard
London, WC1A 2JR
t: +44 (0)207 043 3551
f: +44 (0)207 043 3552

www.rodicdavidson.co.uk

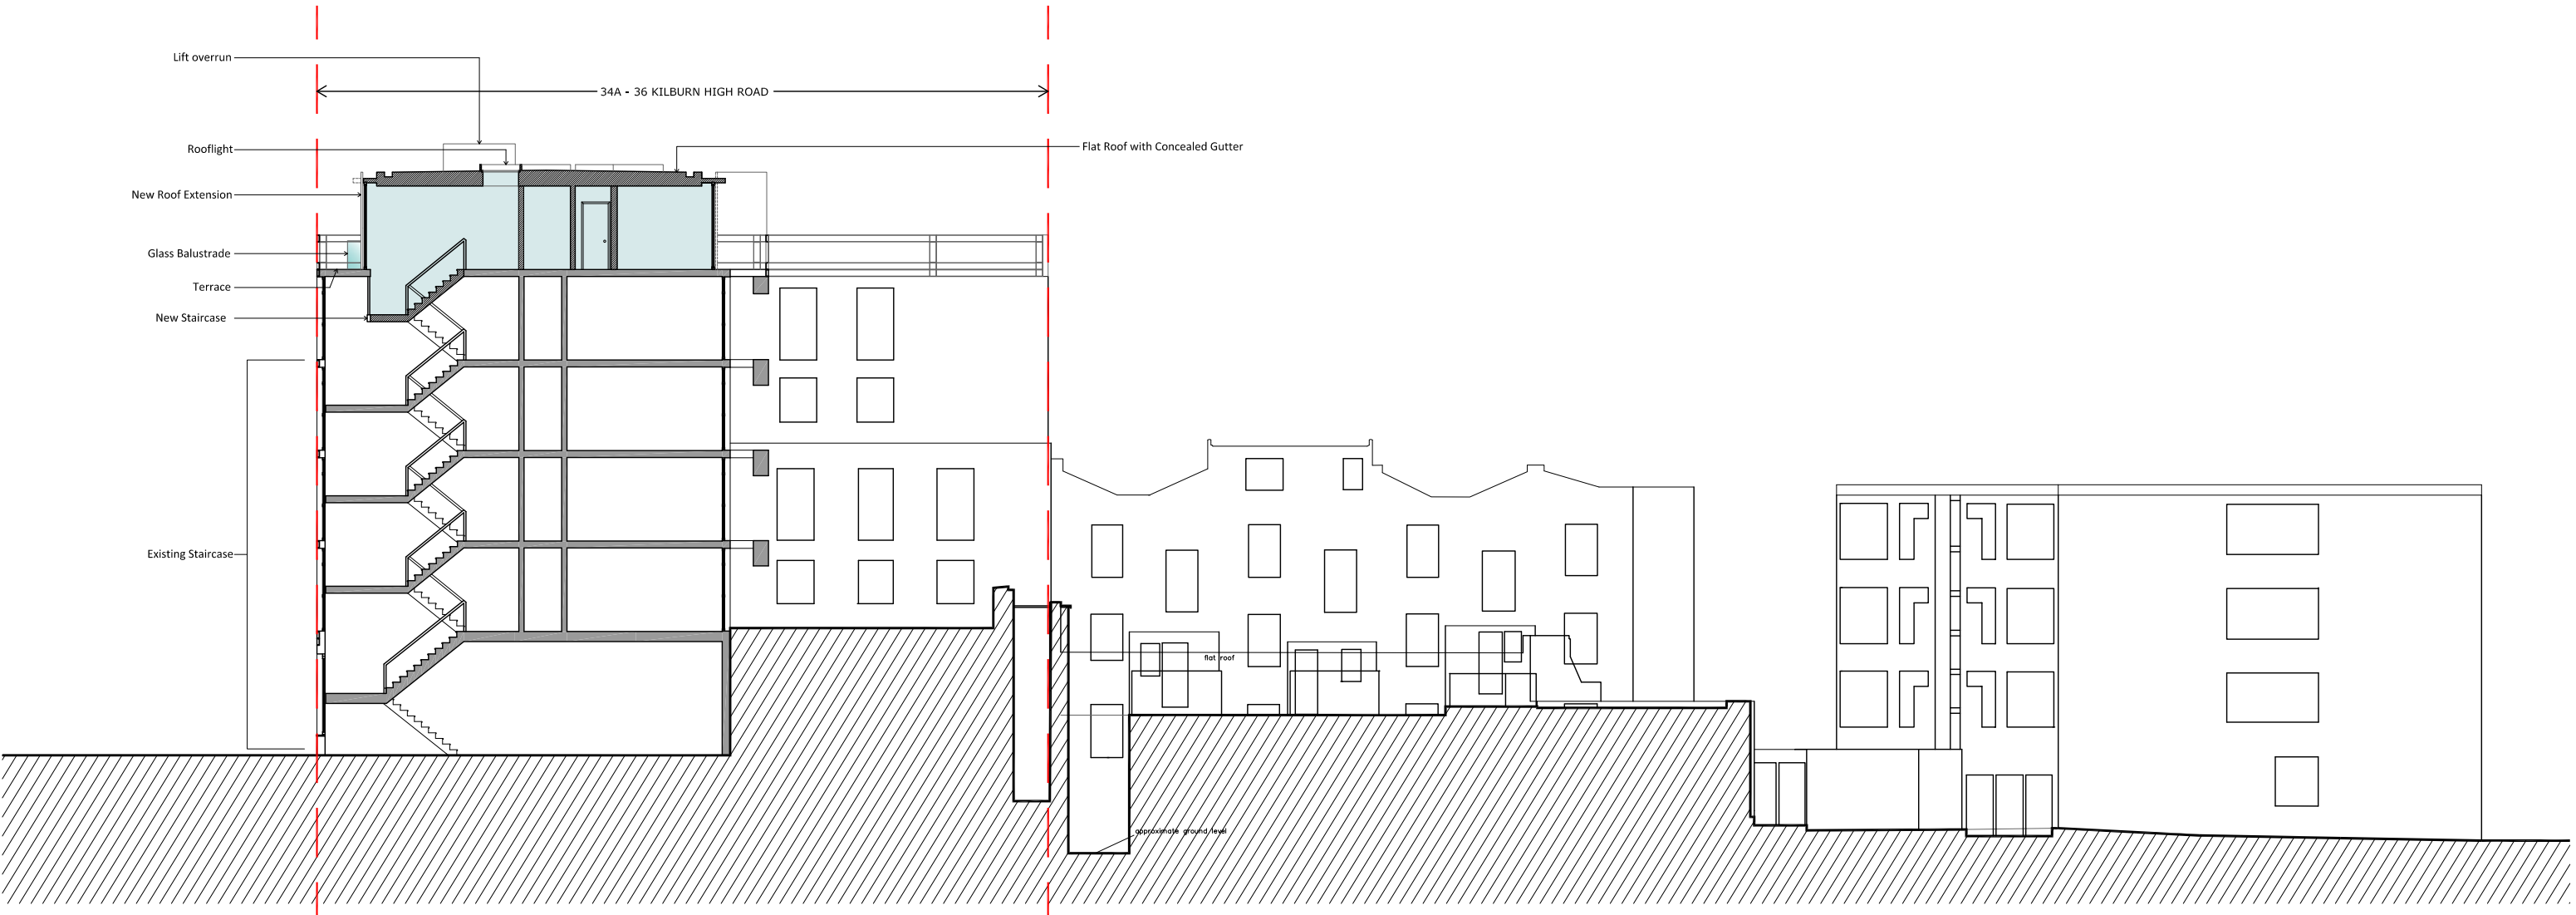

1
PROPOSED SECTION A - A
1:100 @ A1 / 1:200 @ A3


NOTES:

ALL RIGHTS DESCRIBED IN CHAPTER IV OF THE COPYRIGHT AND PATENTS ACT 1988 HAVE BEEN GENERALLY ASSERTED

REPORT ANY DRAWING INCONSISTENCIES TO THE ARCHITECT

DO NOT SCALE - ALL DIMENSIONS TO BE CHECKED ON SITE

Scale 1:100 @ A1

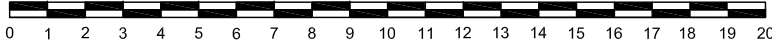

REVISIONS:

/ 18.12.13 Issued for Comment
A 20.01.14 Internal layout altered
B 24.05.18 Updated internal fifth floor layout

RODIĆ DAVIDSON ARCHITECTS is the trading name of bdAr ltd

North

Client

Helenium Holdings Limited

Scale

AS SHOWN

Date

APRIL 2018

Project

34A - 36 KILBURN HIGH ROAD

Drawn by

CM

Drawing Title

PROPOSED SECTION A-A

Checked by

ID

Drawing No.

0962 - 202

Rev

B

RODIĆ DAVIDSON ARCHITECTS

1 Pied Bull Yard
London, WC1A 2JR
t: +44 (0)207 043 3551
f: +44 (0)207 043 3552

www.rodicdavidson.co.uk




1
PROPOSED SECTION B - B
1:100 @ A1 / 1:200 @ A3

NOTES:

ALL RIGHTS DESCRIBED IN CHAPTER IV OF THE COPYRIGHT AND PATENTS ACT 1988 HAVE BEEN GENERALLY ASSERTED

REPORT ANY DRAWING INCONSISTENCIES TO THE ARCHITECT

DO NOT SCALE - ALL DIMENSIONS TO BE CHECKED ON SITE

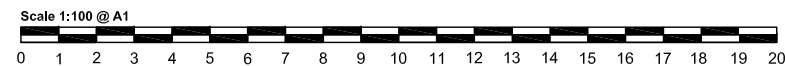

REVISIONS:

/ 18.12.13 Issued for Comment
A 20.01.14 Internal layout altered
B 24.05.18 Updated internal fifth floor layout

RODIĆ DAVIDSON ARCHITECTS is the trading name of bdAr ltd

North

Client

Helenium Holdings Limited

Scale

AS SHOWN

Project No.

RD/0962

Date

APRIL 2018

Project

34A - 36 KILBURN HIGH ROAD

Drawn by

CM

Drawing Title

PROPOSED SECTION B-B

Checked by

ID

Drawing No.

0962 - 203

Rev

B

RODIĆ DAVIDSON ARCHITECTS

1 Pied Bull Yard
London, WC1A 2JR
t: +44 (0)207 043 3551
f: +44 (0)207 043 3552

www.rodicdavidson.co.uk




1 PROPOSED FRONT ELEVATION
1:100 @ A1 / 1:200 @ A3

NOTES:

ALL RIGHTS DESCRIBED IN CHAPTER IV OF THE COPYRIGHT AND PATENTS ACT 1988 HAVE BEEN GENERALLY ASSERTED

REPORT ANY DRAWING INCONSISTENCIES TO THE ARCHITECT

DO NOT SCALE - ALL DIMENSIONS TO BE CHECKED ON SITE

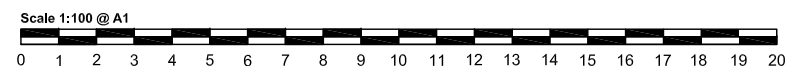

REVISIONS:

I 18.12.13 Issued for Comment
A 20.01.14 Fenestration altered
B 24.05.18 Updated internal fifth floor layout


RODIĆ DAVIDSON ARCHITECTS is the trading name of bdAr ltd

| | | | | |
|-------------|---------------------------|----------------------------|---------------------------|--|
| North | Client | Project | RODIĆ DAVIDSON ARCHITECTS | |
| | Helenium Holdings Limited | 34A - 36 KILBURN HIGH ROAD | | |
| | Scale | Drawn by | Drawing Title | 1 Pied Bull Yard London, WC1A 2JR t: +44 (0)207 043 3551 f: +44 (0)207 043 3552 www.rodicdavidson.co.uk |
| | AS SHOWN | CM | PROPOSED FRONT ELEVATION | |
| Project No. | Date | Checked by | Drawing No. | Rev |
| RD/0962 | APRIL 2018 | ID | 0962 - 303 | B |



1 PROPOSED SIDE ELEVATION
1:100 @ A1 / 1:200 @ A3

NOTES:
ALL RIGHTS DESCRIBED IN CHAPTER IV OF THE COPYRIGHT AND
PATENTS ACT 1988 HAVE BEEN GENERALLY ASSERTED
REPORT ANY DRAWING INCONSISTENCIES TO THE ARCHITECT
DO NOT SCALE - ALL DIMENSIONS TO BE CHECKED ON SITE

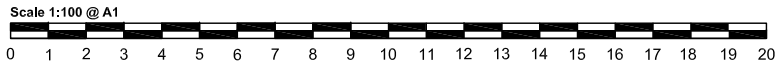

REVISIONS:
/ 18.12.13 Issued for Comment
A 24.05.18 Adjustment to fifth floor plan layout

RODIĆ DAVIDSON ARCHITECTS is the trading name of bdAr ltd

| | | | | |
|------------------------|-------------------------------------|---------------------------------------|--|--|
| North | Client Helenium Holdings Limited | Project 34A - 36 KILBURN HIGH ROAD | RODIĆ DAVIDSON ARCHITECTS | |
| | Scale AS SHOWN | Drawn by CM | Drawing Title PROPOSED SIDE ELEVATION | 1 Pied Bull Yard London, WC1A 2JR t: +44 (0)207 043 3551 f: +44 (0)207 043 3552 |
| Project No. RD/0962 | Date APRIL 2018 | Checked by ID | Drawing No. 0962 - 304 | Rev A www.rodicdavidson.co.uk |



1 PROPOSED REAR ELEVATION
1:100 @ A1 / 1:200 @ A3

NOTES:
ALL RIGHTS DESCRIBED IN CHAPTER IV OF THE COPYRIGHT AND
PATENTS ACT 1988 HAVE BEEN GENERALLY ASSERTED
REPORT ANY DRAWING INCONSISTENCIES TO THE ARCHITECT
DO NOT SCALE - ALL DIMENSIONS TO BE CHECKED ON SITE



REVISIONS:
/ 18.12.13 Issued for Comment
A 24.05.18 Adjustment to fifth floor plan layout

RODIĆ DAVIDSON ARCHITECTS is the trading name of bdAr ltd

| | | | |
|-------------|---------------------------|----------------------------|-------------------------|
| North | Client | Project | |
| | Helenium Holdings Limited | 34A - 36 KILBURN HIGH ROAD | |
| | Scale | Drawn by | Drawing Title |
| | AS SHOWN | CM | PROPOSED REAR ELEVATION |
| Project No. | Date | Checked by | Drawing No. Rev |
| RD/0962 | APRIL 2018 | ID | 0962 - 305 A |

RODIĆ DAVIDSON ARCHITECTS

1 Pied Bull Yard
London, WC1A 2JR
t: +44 (0)207 043 3551
f: +44 (0)207 043 3552

www.rodicdavidson.co.uk