



Proposed Rear Elevation.  
1 : 100

high level window to new Bathroom  
new timber frame windows

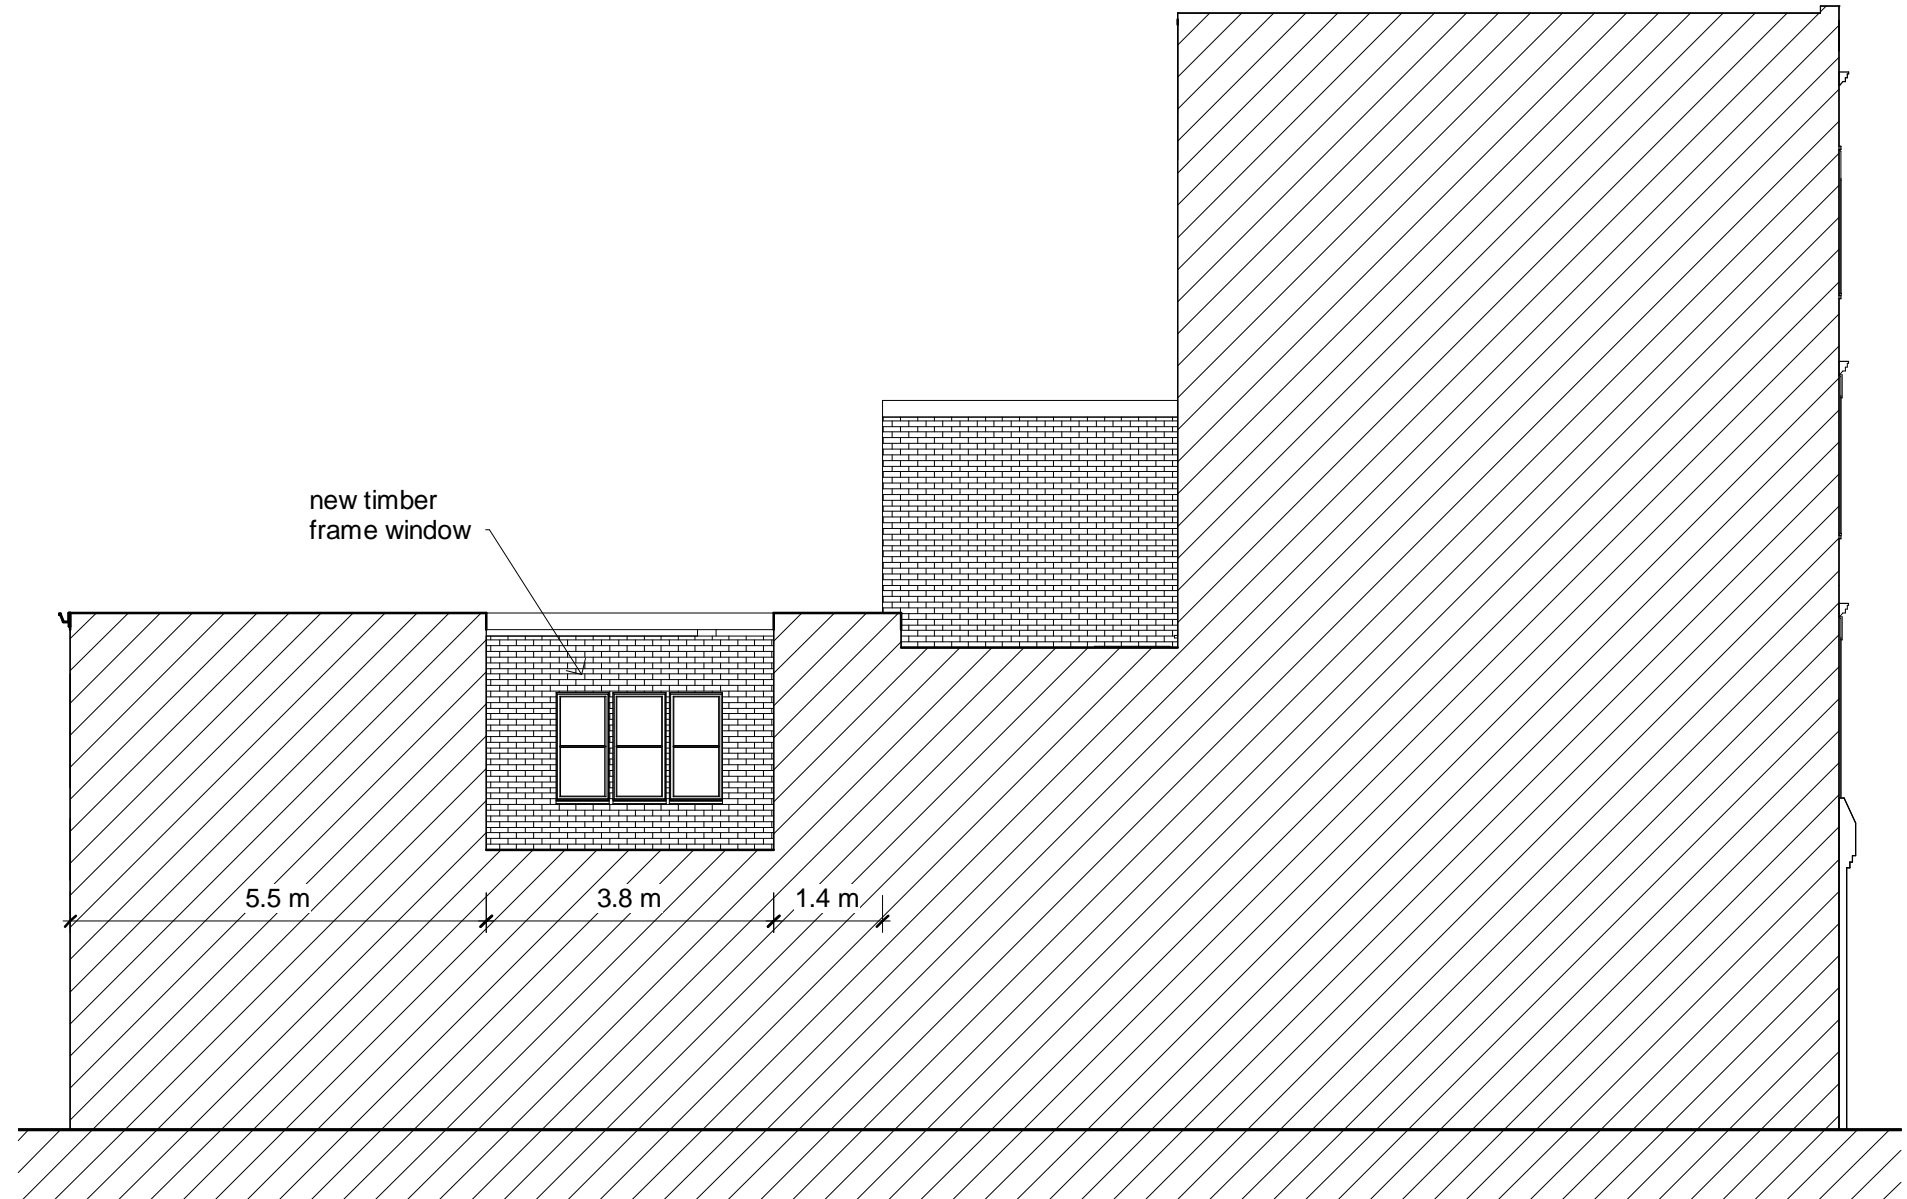

Proposed Side Elevation II.  
1 : 100

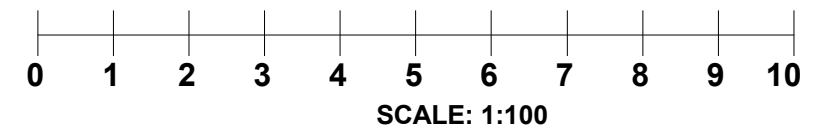

**CANOPY PLANNING**

OFFICES:- Sutton TEL NO. 020 3632 2690  
MOBILE NO: 07956311277 Email:-info@canopyplanning.co.uk

Mr A Dato

Flat 1, 284 Kilburn High Road  
London  
NW6 2DB

**PROPOSED ELEVATIONS**

Project number	19206	19206/07C
Date	Sep. 2019	
Drawn by	SZ	
Checked by	Checker	Scale 1 : 100