
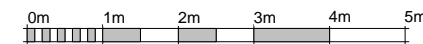
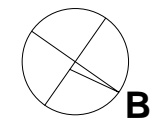


THE CONTRACTOR MUST VERIFY ALL DIMENSIONS ON SITE BEFORE MAKING SHOP DRAWINGS OR COMMENCING WORK OF ANY KIND. NO DIMENSIONS TO BE SCALED FROM THIS DRAWING.

No.	Date	Description
A	28.05.19	Design Development
B	06.06.19	Design Development
C	13.08.19	Amendments to proposed plant and elevation
D	22.10.19	Bike Lockers added

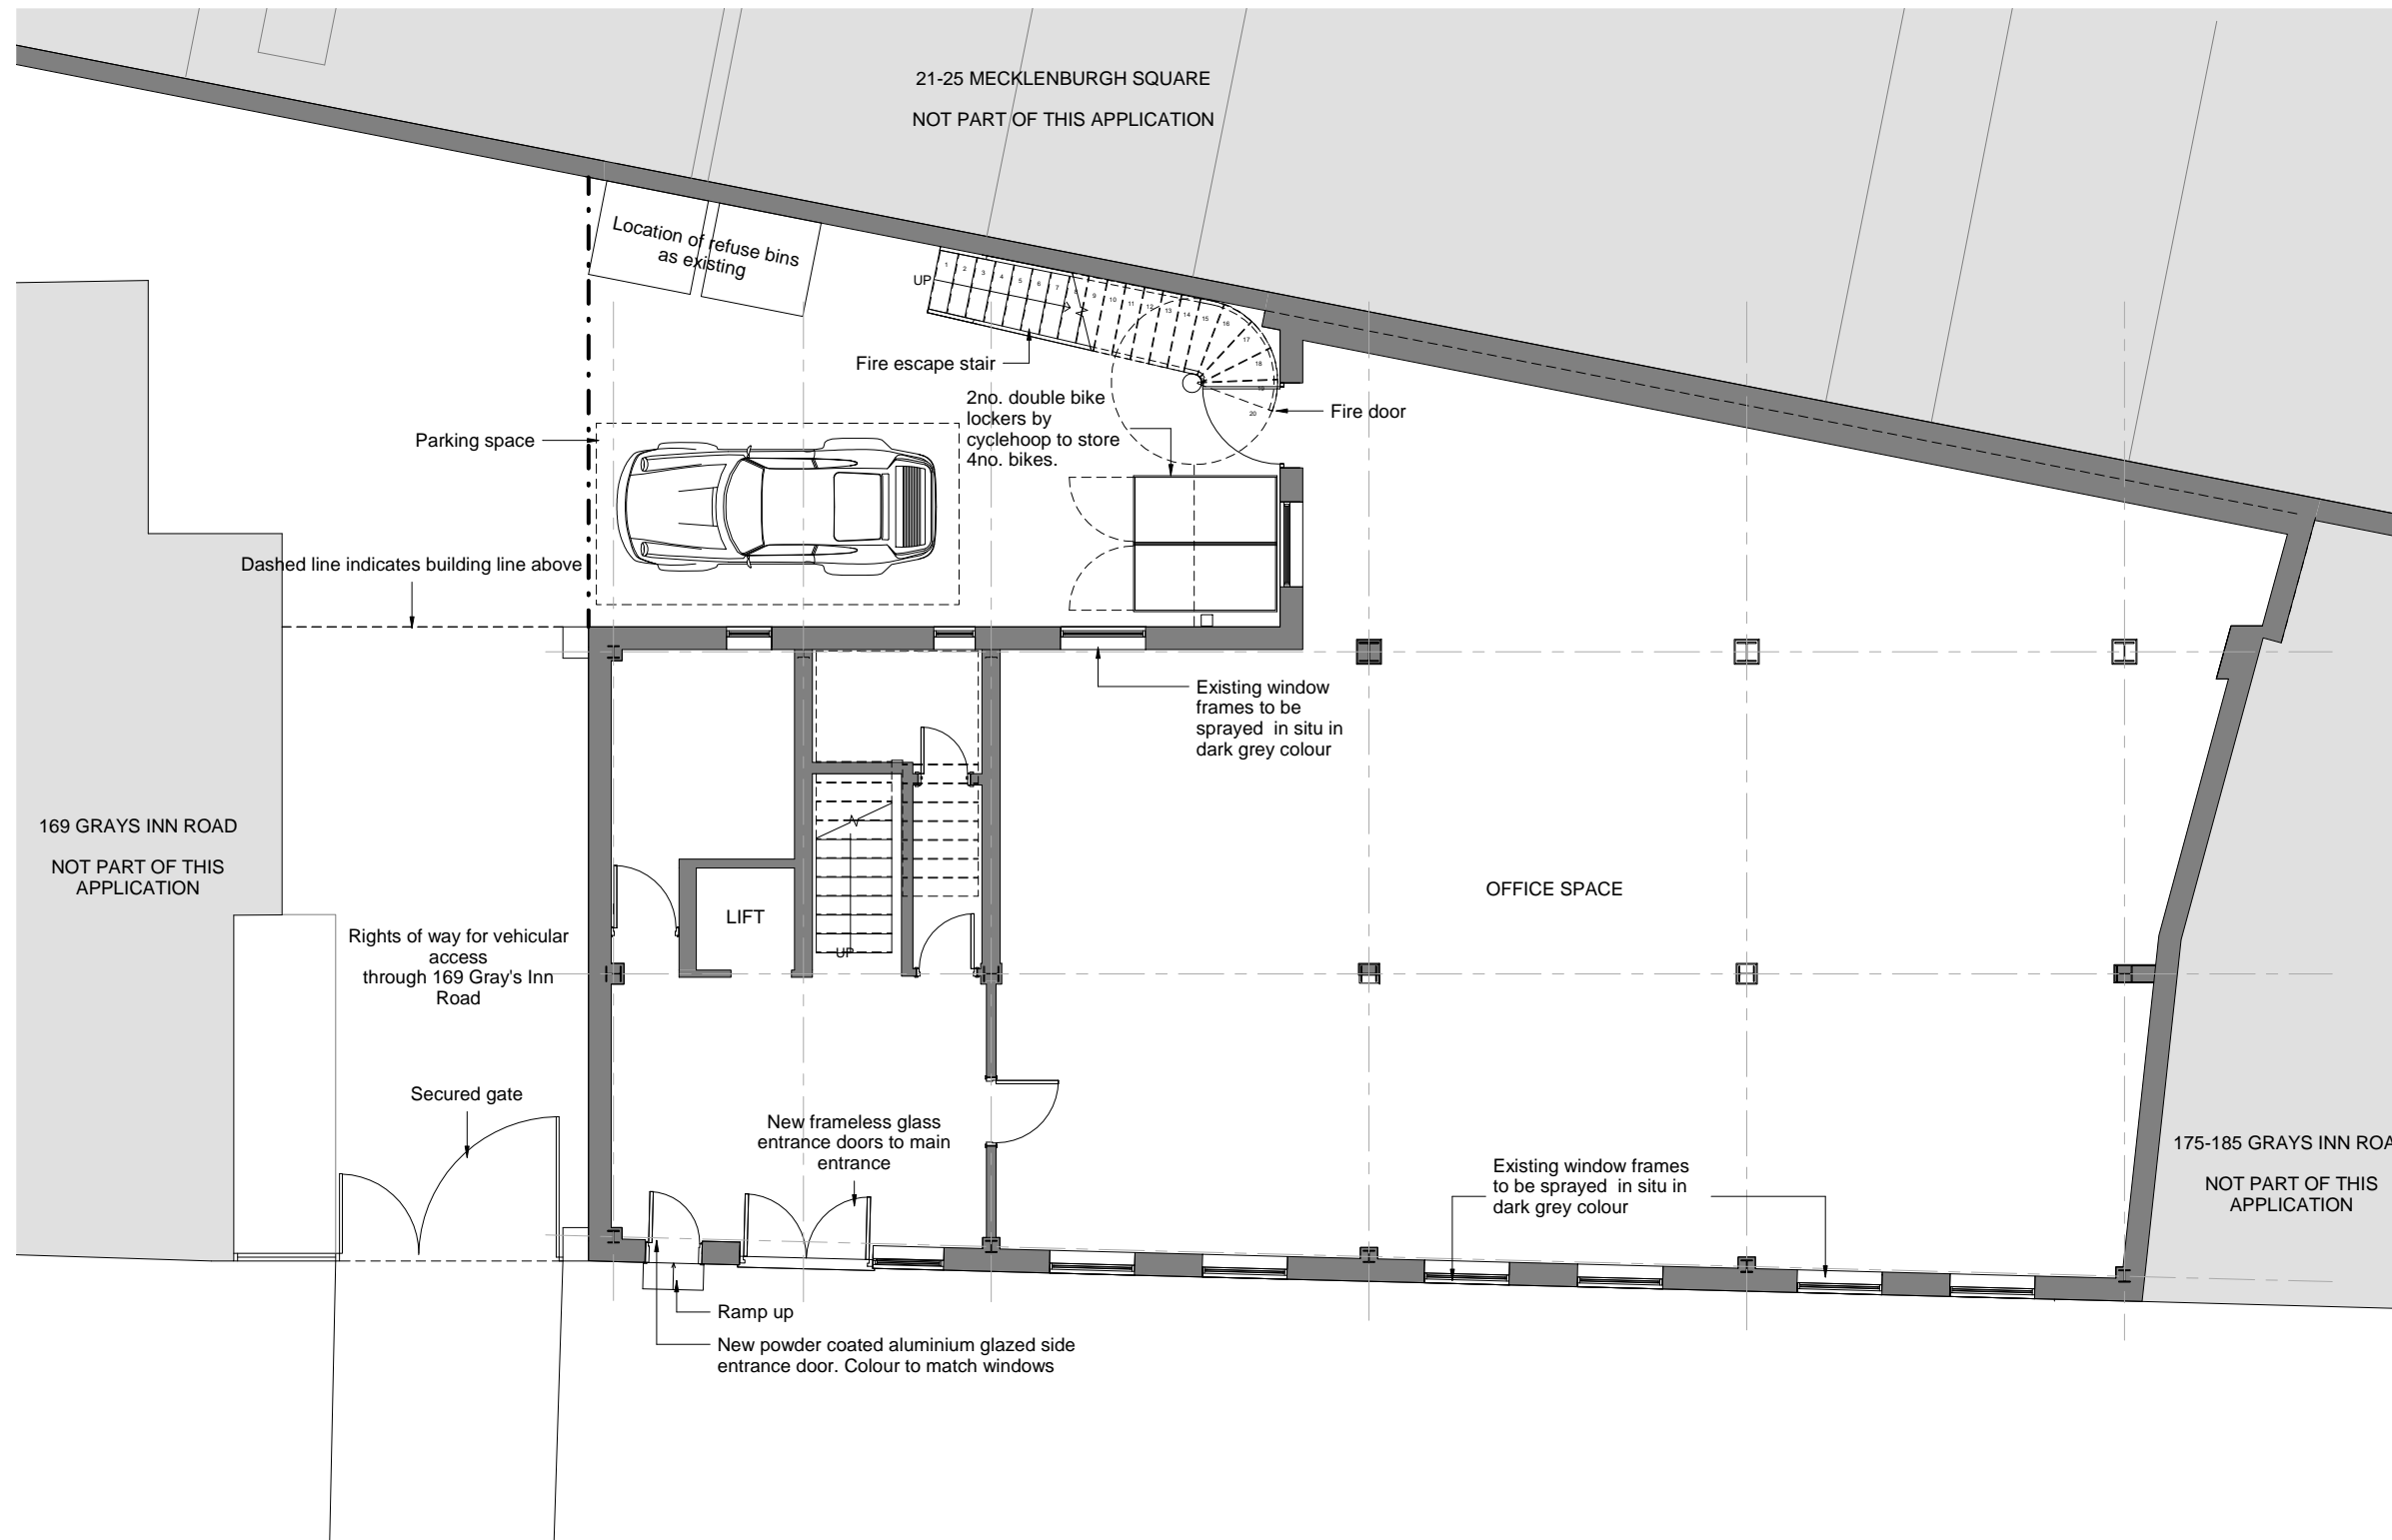

VISUAL SCALE 1:50 @ A1

PLANNING

Osel architecture

PROJECT:
171-173 Gray's Inn Road

CLIENT:
Domus Developments Ltd

DRAWING:
Proposed Ground Floor Plan

DRAWING No: **E18-024/PRP000** REV: **D**

SCALE: 1:50 @A1
DRAWN: ZK/LN Date 01.11.18
CHECKED: - Date 01.11.18

26 Oldbury Place, London W1U 5PR Tel:020 7224 2447 Fax:020 7224 2997
E-mail: admin@oselarch Web: www.oselarchitecture.co.uk
© COPYRIGHT EXISTS ON THE DESIGNS AND INFORMATION SHOWN ON THIS DRAWING

Proposed Ground Floor Plan

1:50 @ A1 _ 1:100 @ A3