

/	1	Location Plan	10 50	) 100m
(		1:1250	]	

© This drawing is the property of mitzman architects. No disclosure or copy of it may be made without the written permission of Mitzman Architects.

# For construction purposes:

- All dimensions and levels to be checked on site.
   Discrepancies to be reported to Mitzman Architects before proceeding.
   If in any doubt about information on this drawing contact Mitzman Architects.

D1	10/12/19	NE loou	od to planning
NUMBER	DATE	BY	NOTE
REVISION			





020 7722 8525 mail@mitzmanarchitects.com

Unit 1 Primrose Mews Sharpleshall Street www.mitzmanarchitects.com London NW1 8YW

CLIENT Mr & Mrs A Salter

PROJECT
13 Belsize Lane, London, NW3

SHEET TITLE OS Map

SCALE 1:1250@A3

DATE CREATED FILE REFERENCE

DRAWING NUMBER REVISION 293-DWG-000-OS P1

© This drawing is the property of mitzman architects. No disclosure or copy of it may be made without the written permission of Mitzman Architects.

# For construction purposes:

- All dimensions and levels to be checked on site.
- Discrepancies to be reported to Mitzman Architects before proceeding.

   If in any doubt about information on this drawing
- contact Mitzman Architects.

 REVISION

 NUMBER
 DATE
 BY
 N

 P1
 19/12/18
 NE Issued to planning

SHEET TITLE
Proposed Ground Floor Plan

FILE REFERENCE

REVISION


P1

SCALE 1:100@A3

DATE CREATED

DRAWING NUMBER

293-DWG-100-00b

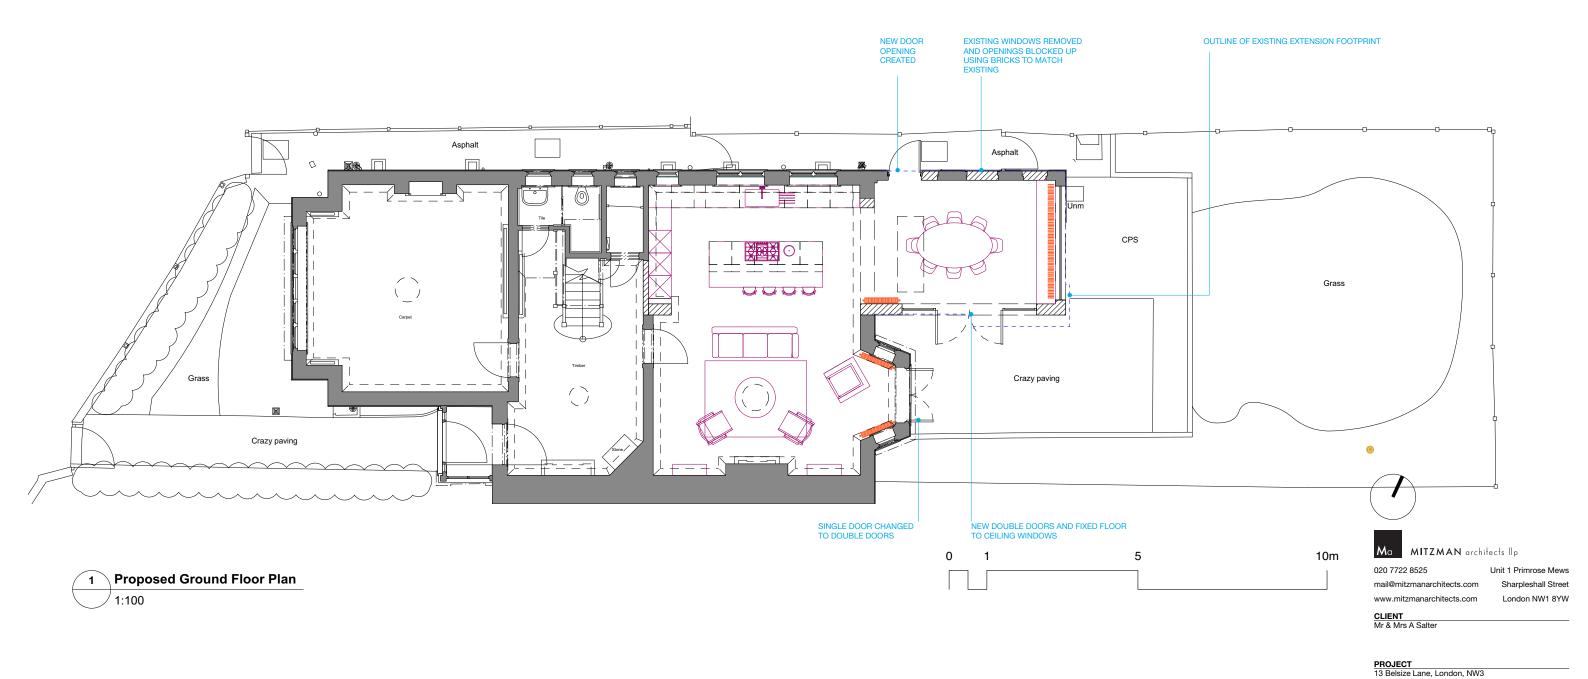



Proposed Elevation 2

1:100

© This drawing is the property of mitzman architects. No disclosure or copy of it may be made without the written permission of Mitzman Architects.

# For construction purposes:

- All dimensions and levels to be checked on site.
- All dimensions and levels to be checked on site.
   Discrepancies to be reported to Mitzman Architects before proceeding.
   If in any doubt about information on this drawing contact Mitzman Architects.

REVISION

NUMBER DATE BY N
P1 19/12/18 NE Issued to planning

10m

Ma MITZMAN architects IIp

020 7722 8525 mail@mitzmanarchitects.com

Unit 1 Primrose Mews Sharpleshall Street www.mitzmanarchitects.com London NW1 8YW

CLIENT Mr & Mrs A Salter


PROJECT
13 Belsize Lane, London, NW3

SHEET TITLE
Proposed Elevation 02 (Side)

SCALE 1:100@A3

DATE CREATED FILE REFERENCE

DRAWING NUMBER REVISION P1 293-DWG-111-02b

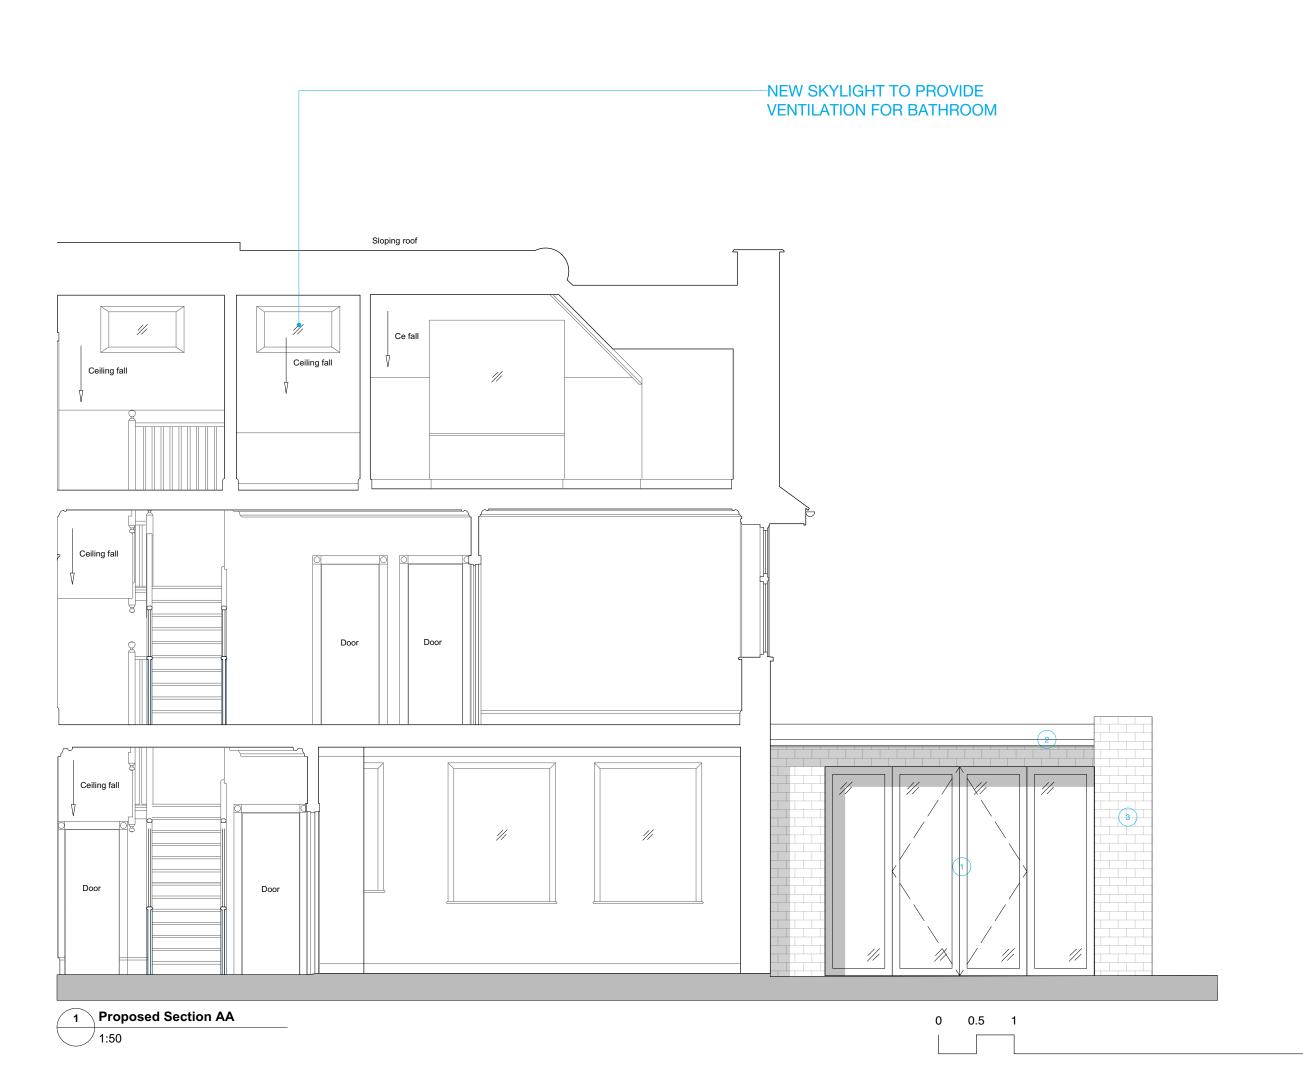

© This drawing is the property of mitzman architects. No disclosure or copy of it may be made without the written permission of Mitzman Architects.

# For construction purposes:

- All dimensions and levels to be checked on site.
- All dimensions and levels to be checked on site.
   Discrepancies to be reported to Mitzman Architects before proceeding.
   If in any doubt about information on this drawing contact Mitzman Architects.

MATERIALS - KEY

1 Double glazed doors with fixed glazed panels

2 Aluminium capping

Red brick to match existing

Ma MITZMAN architects IIp

020 7722 8525 mail@mitzmanarchitects.com

Unit 1 Primrose Mews Sharpleshall Street

www.mitzmanarchitects.com London NW1 8YW


PROJECT
13 Belsize Lane, London, NW3

SHEET TITLE
Proposed Section AA

5m

DATE CREATED FILE REFERENCE

DRAWING NUMBER REVISION 293-DWG-120-AA P1

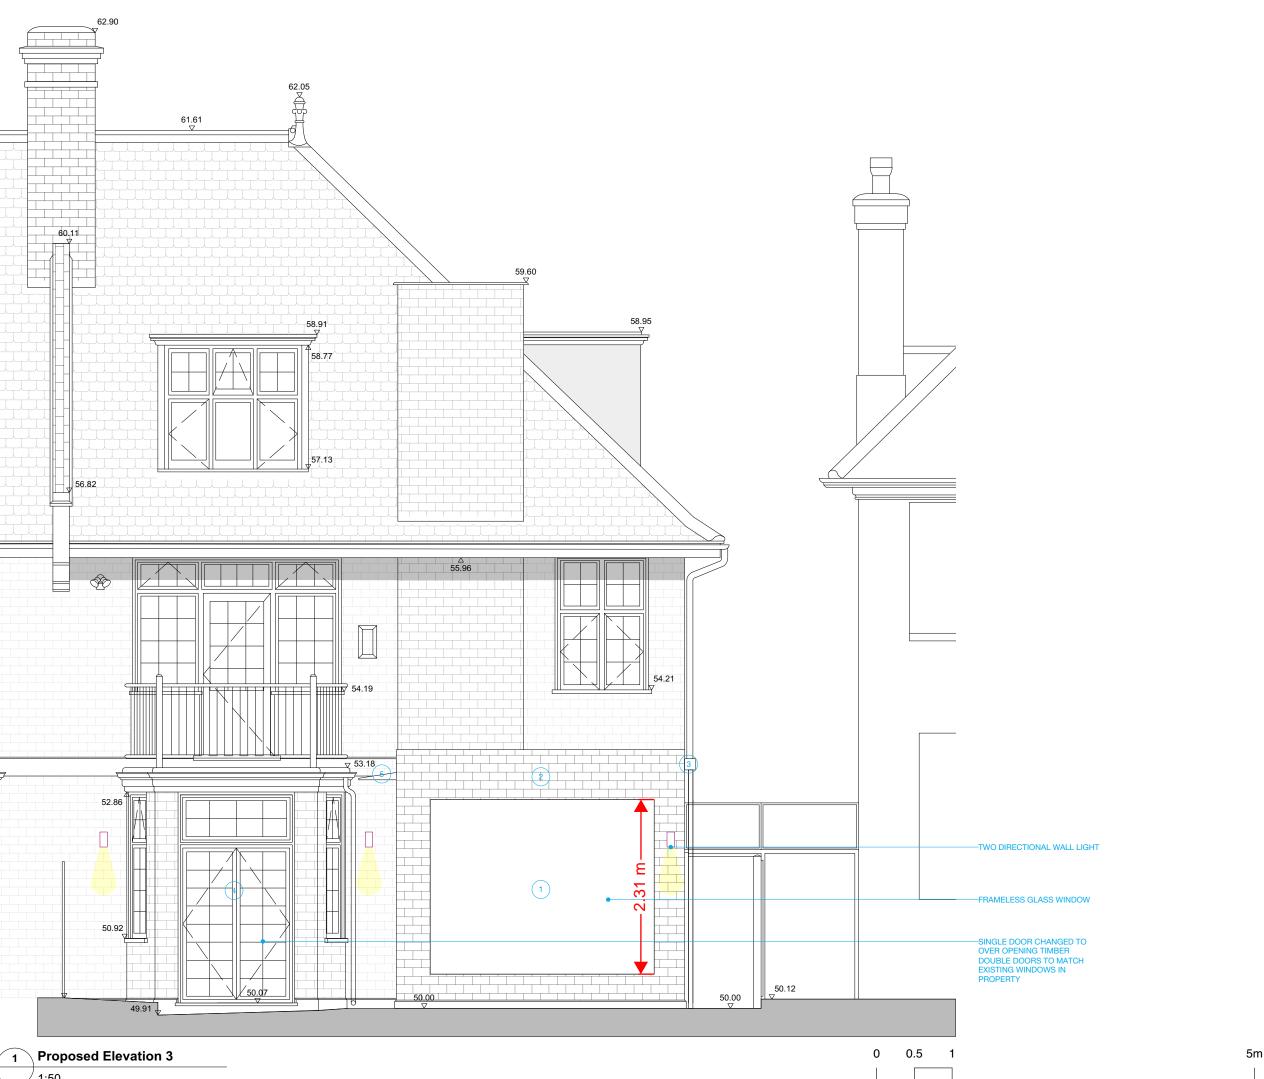

© This drawing is the property of mitzman architects. No disclosure or copy of it may be made without the written permission of Mitzman Architects.

# For construction purposes:

- All dimensions and levels to be checked on site.
- Discrepancies to be reported to Mitzman Architects before proceeding.
  - If in any doubt about information on this drawing
- contact Mitzman Architects.

_	_ ,	0	011
К	ΕV	ısı	ON

NUMBER DATE BY NE Issued to planning

# MATERIALS - KEY

(1) Frameless double glazed glass window

2 Red brick to match existing

(3)

Aluminium capping piece to provide shading



MITZMAN architects llp

020 7722 8525

mail@mitzmanarchitects.com Sharpleshall Street www.mitzmanarchitects.com London NW1 8YW

Unit 1 Primrose Mews

CLIENT Mr & Mrs A Salter

PROJECT
13 Belsize Lane, London, NW3

SHEET TITLE
Proposed Elevation 03 (Rear)

DATE CREATED FILE REFERENCE

DRAWING NUMBER REVISION 293-DWG-112-03b P1

1:50