


1 Key Plan
Scale: 1:200

- Key
- 1 Existing frosted aluminium framed window
 - 2 Aluminium framed window to match existing
 - 3 White insulated render elevation to match existing



2 Proposed North Elevation
Scale: 1:50

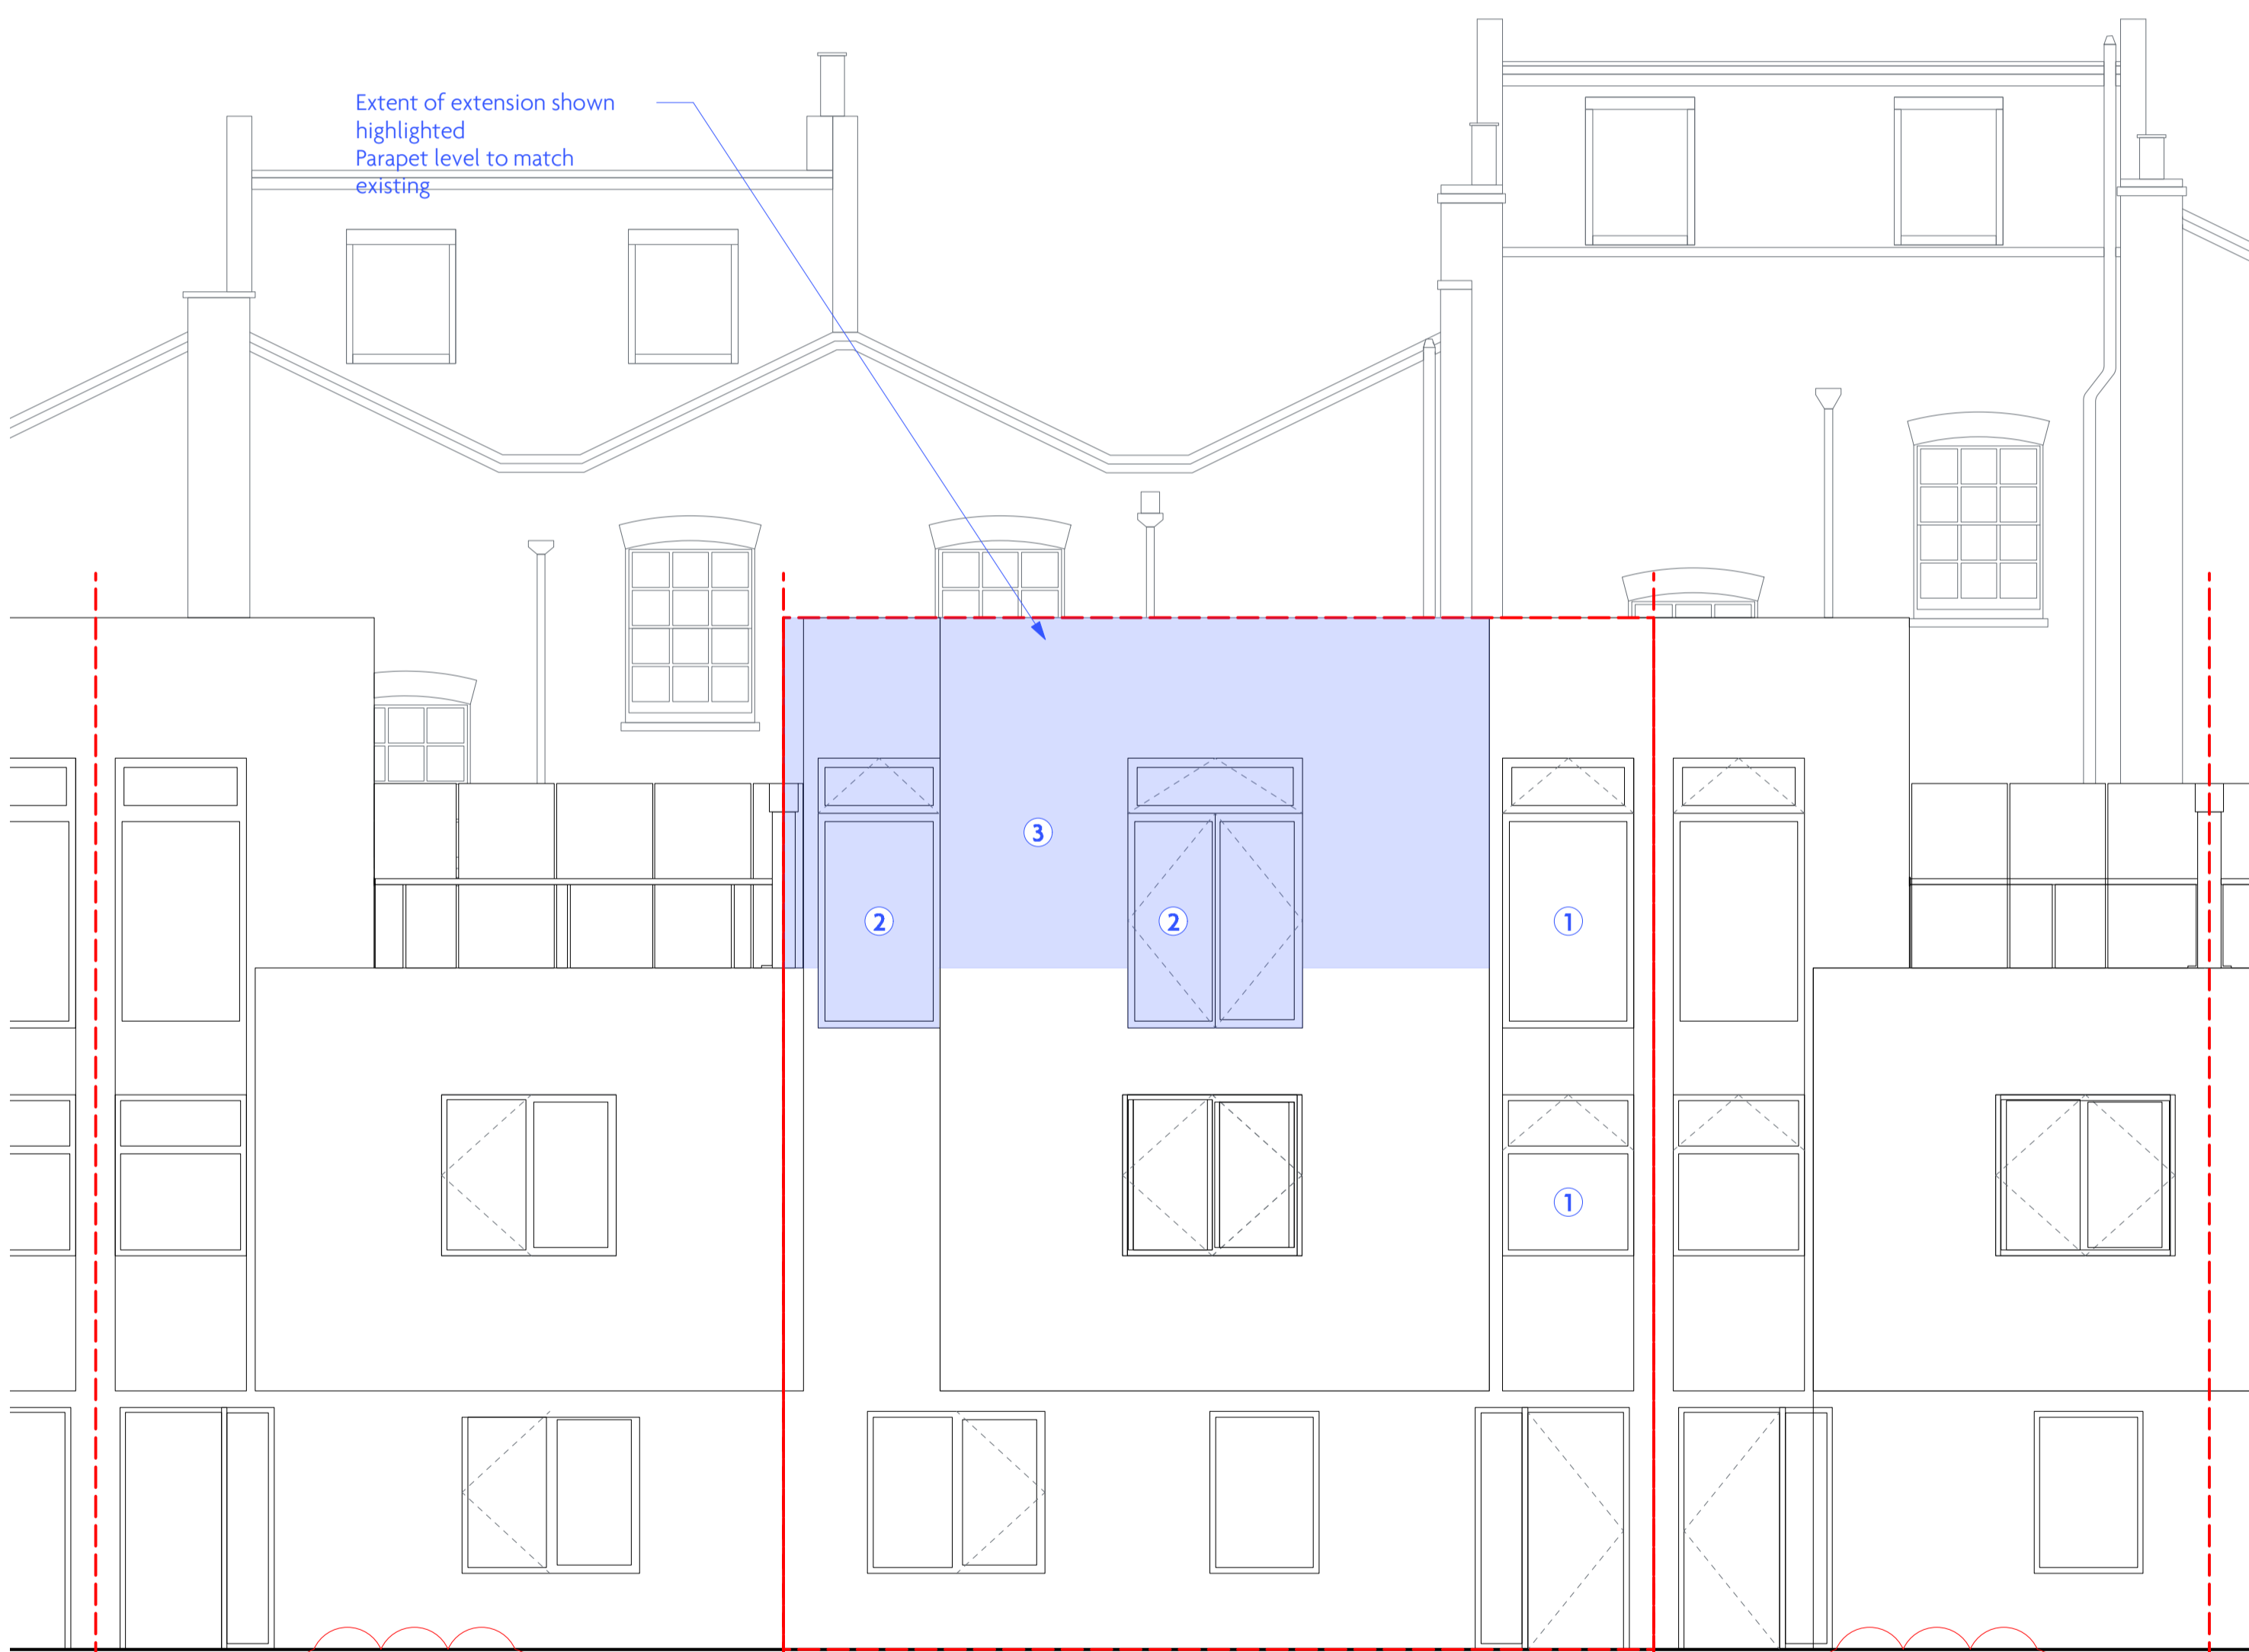

3 Proposed North Elevation (Street Elevation)
Scale: 1:200



Revisions
P1 03/09/19 Planning
P2 18/10/19 Planning

Planning

Whittlebury Mews West

Proposed North Elevation

1:50@A1



FGN/22

July 2019


P2

WM/ELEV/101

- Key
- 1 Sedum green roof retained
 - 2 Existing Frosted aluminium framed window
 - 3 Frosted aluminium framed window to match existing
 - 4 Aluminium framed window to match existing
 - 5 White insulated render elevation to match existing
 - 6 New external wall to be built within curtilage of No. 4

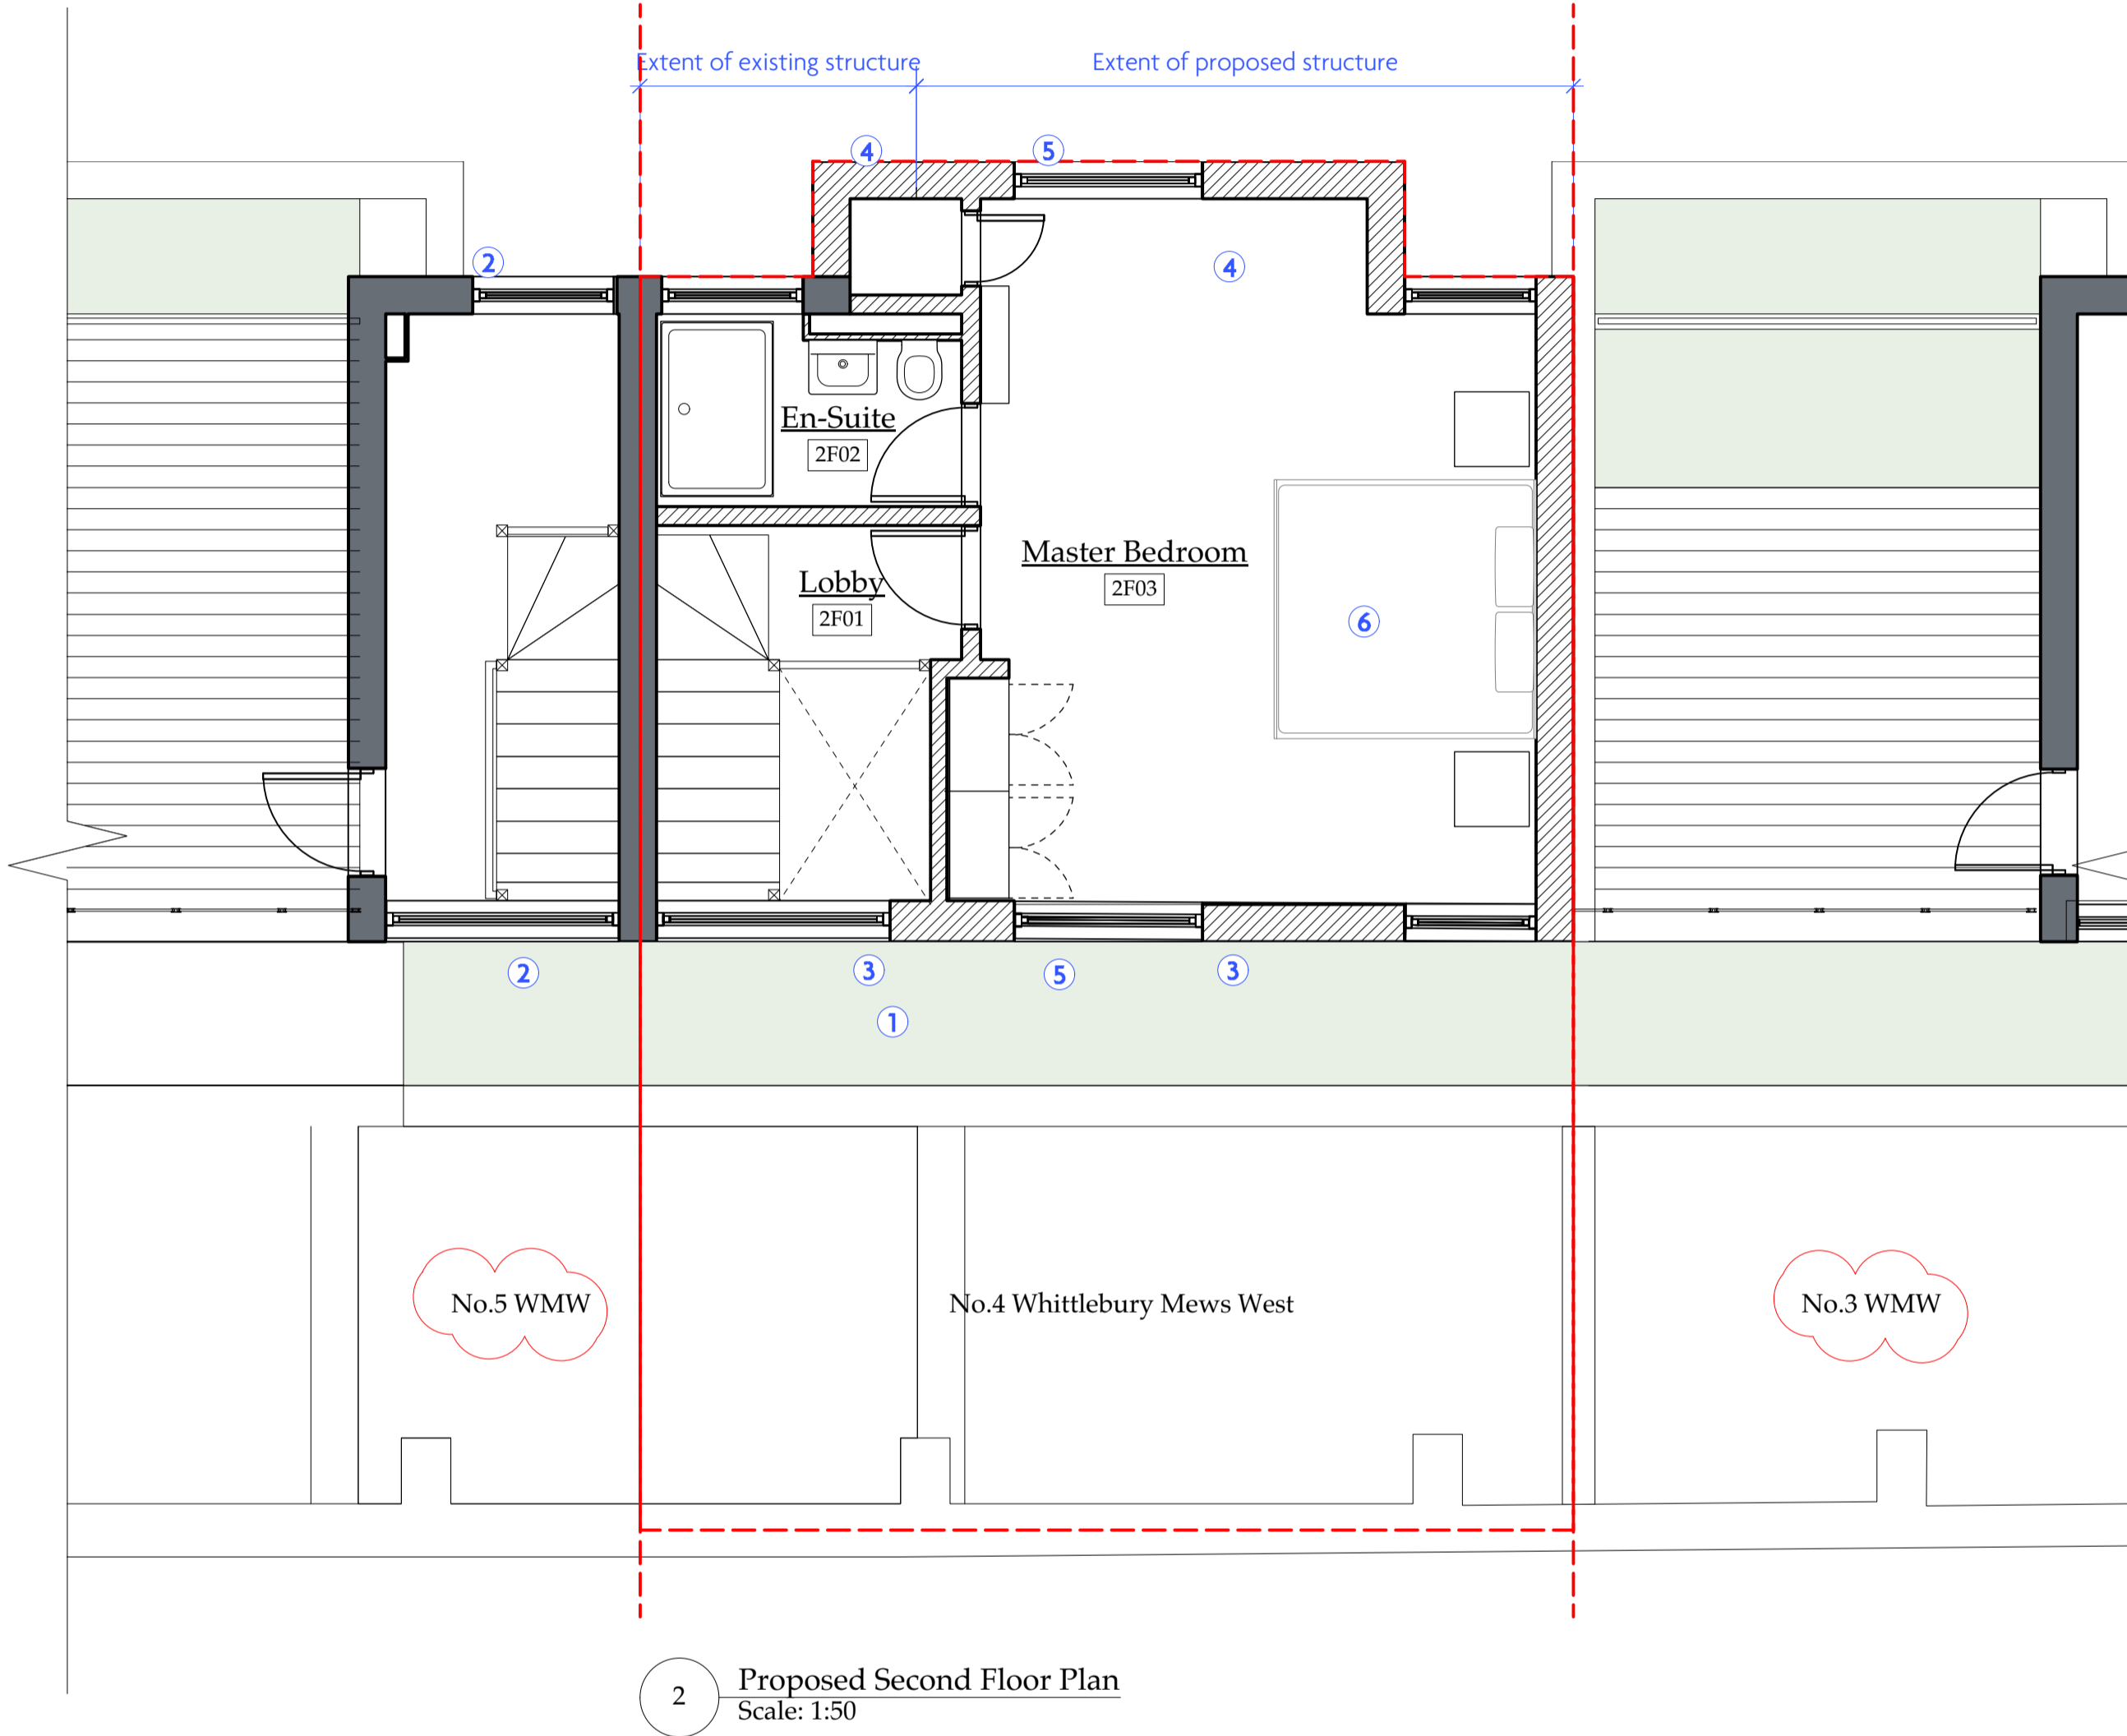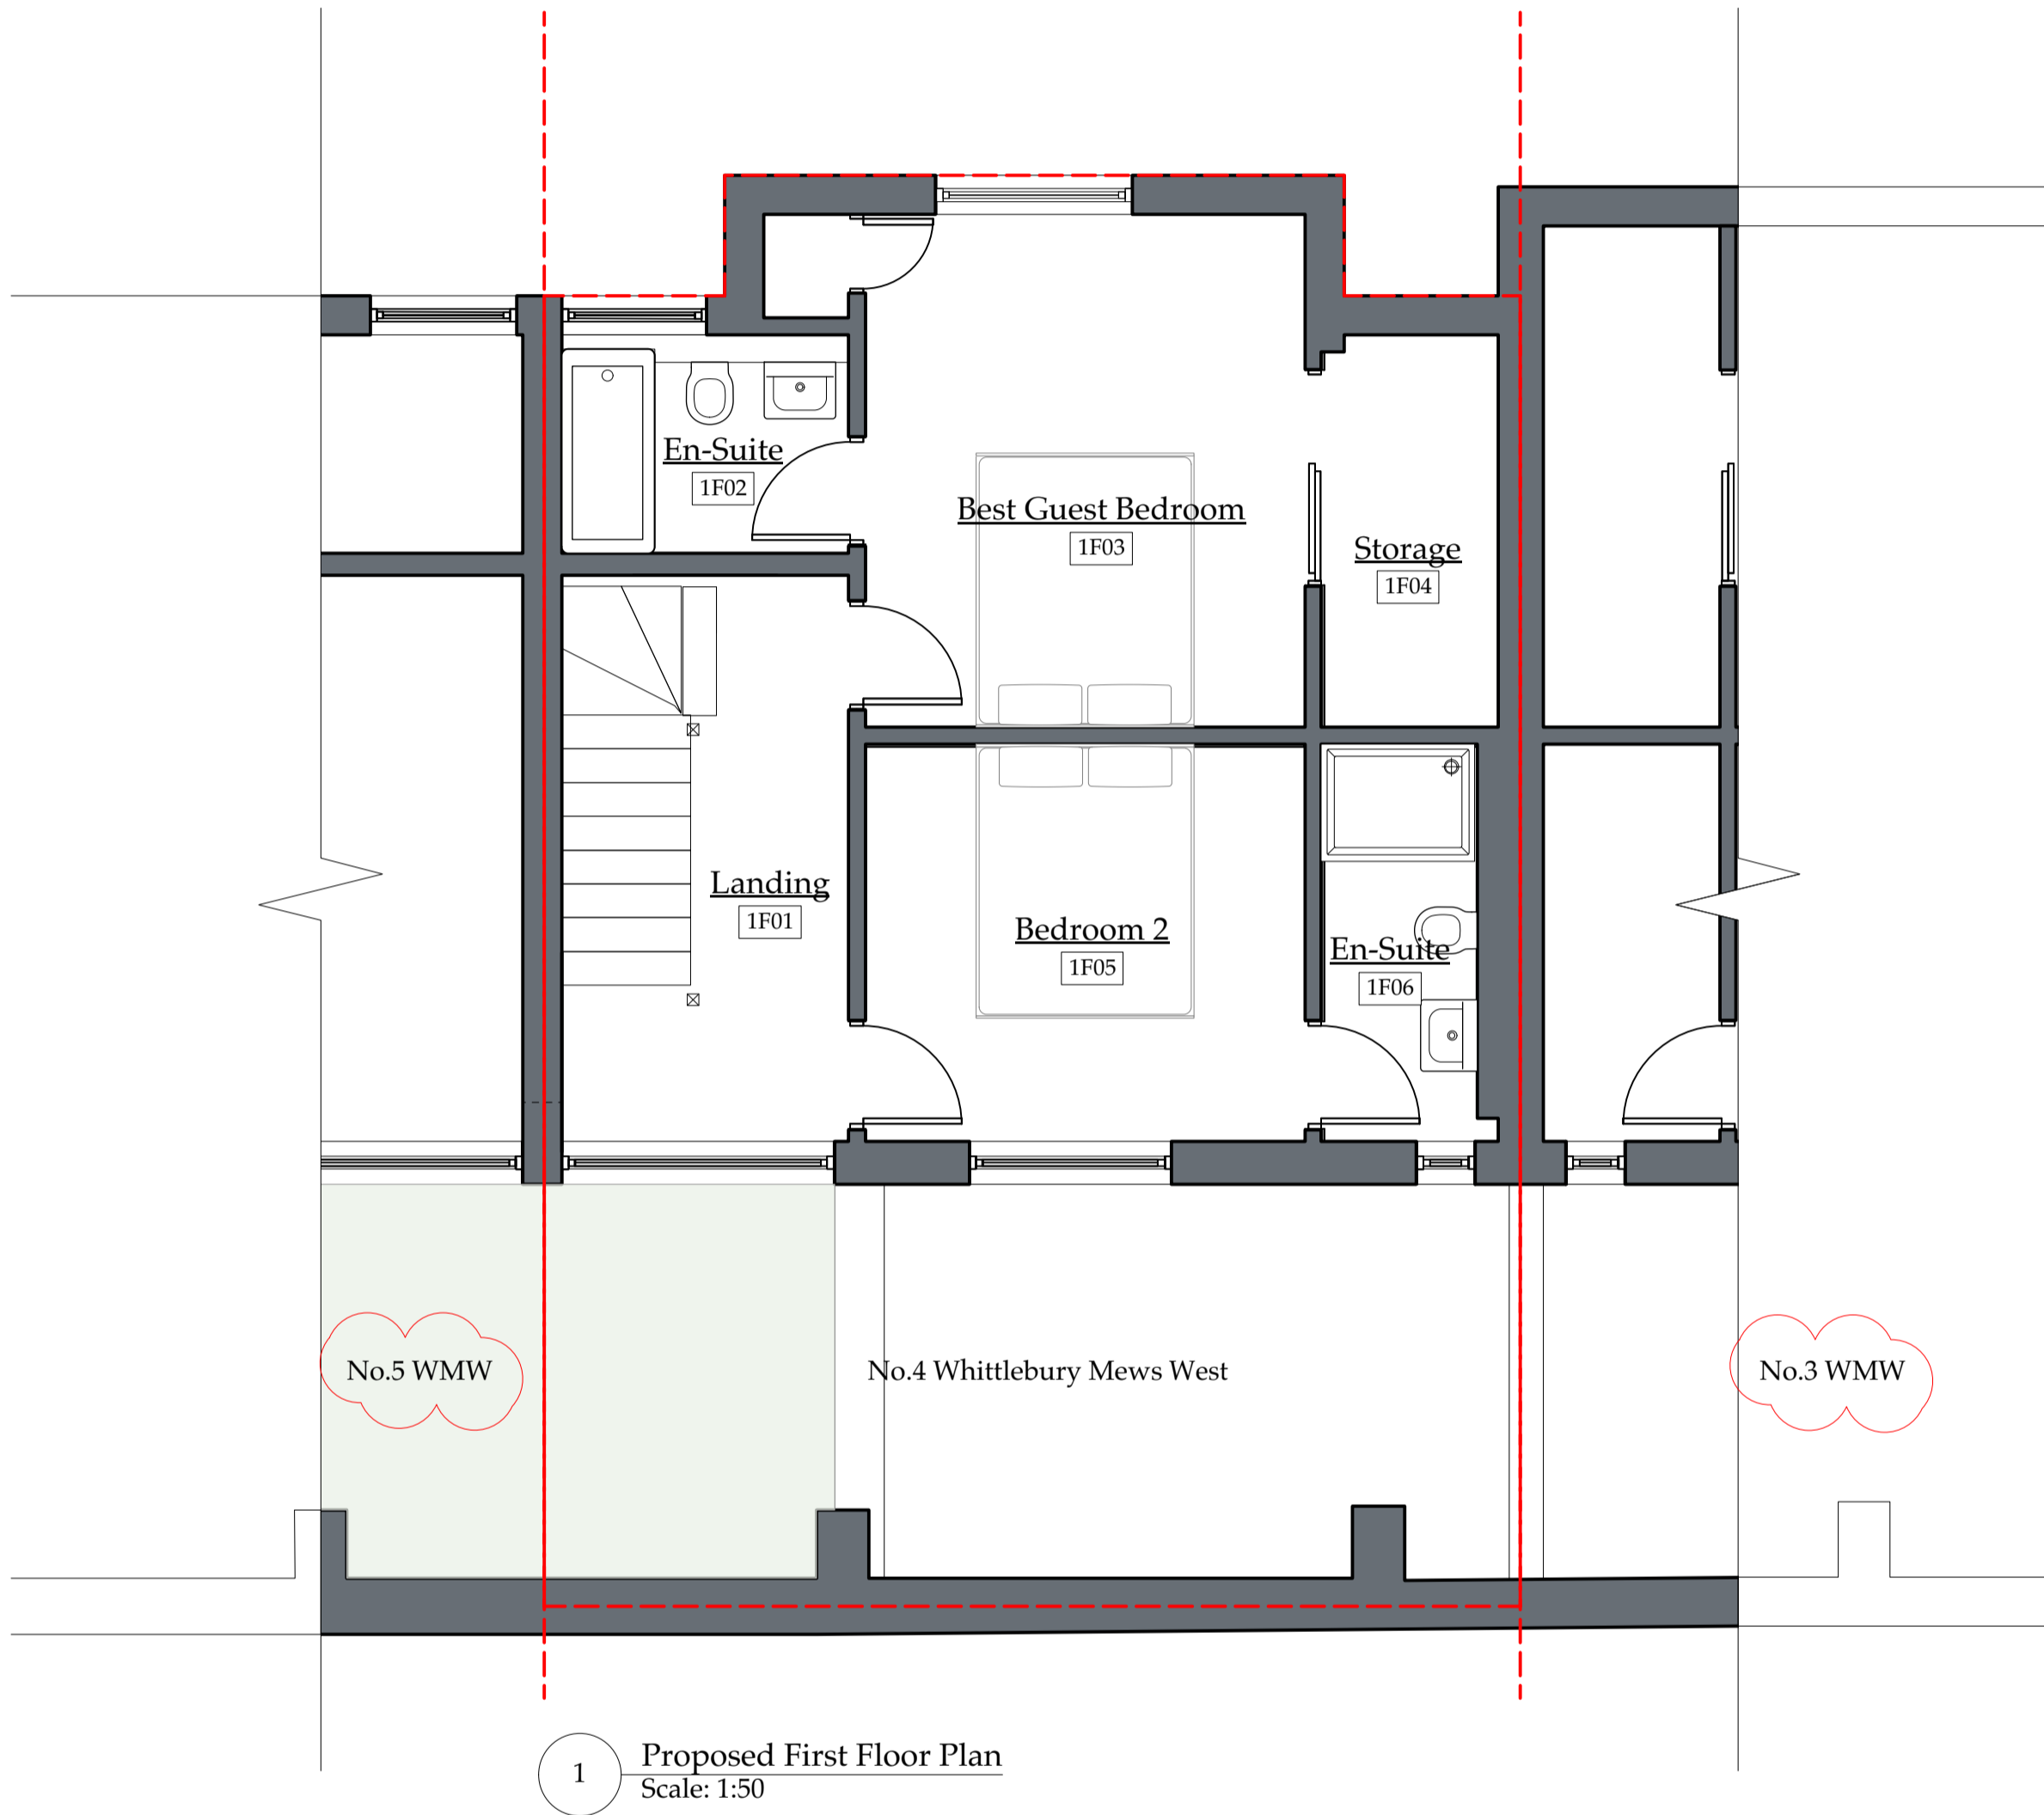


Note: No building works to this floor

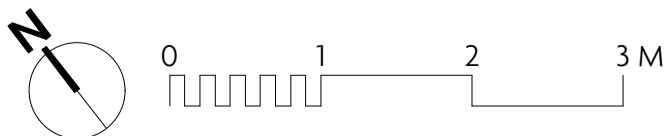


Revisions P1 03/09/19 Planning P2 18/10/19 Planning			
Planning			
Whittlebury Mews West			
Proposed First and Second Floor Plan			
1:50@A1	FGN/22	July 2019	P2

- Key
- 1 Photovoltaics panels in plantwell retained
 - 2 White insulated render parapet to match existing
 - 3 Displaced sedum from existing terrace reinstated

Roof of extension to join into existing flat roof

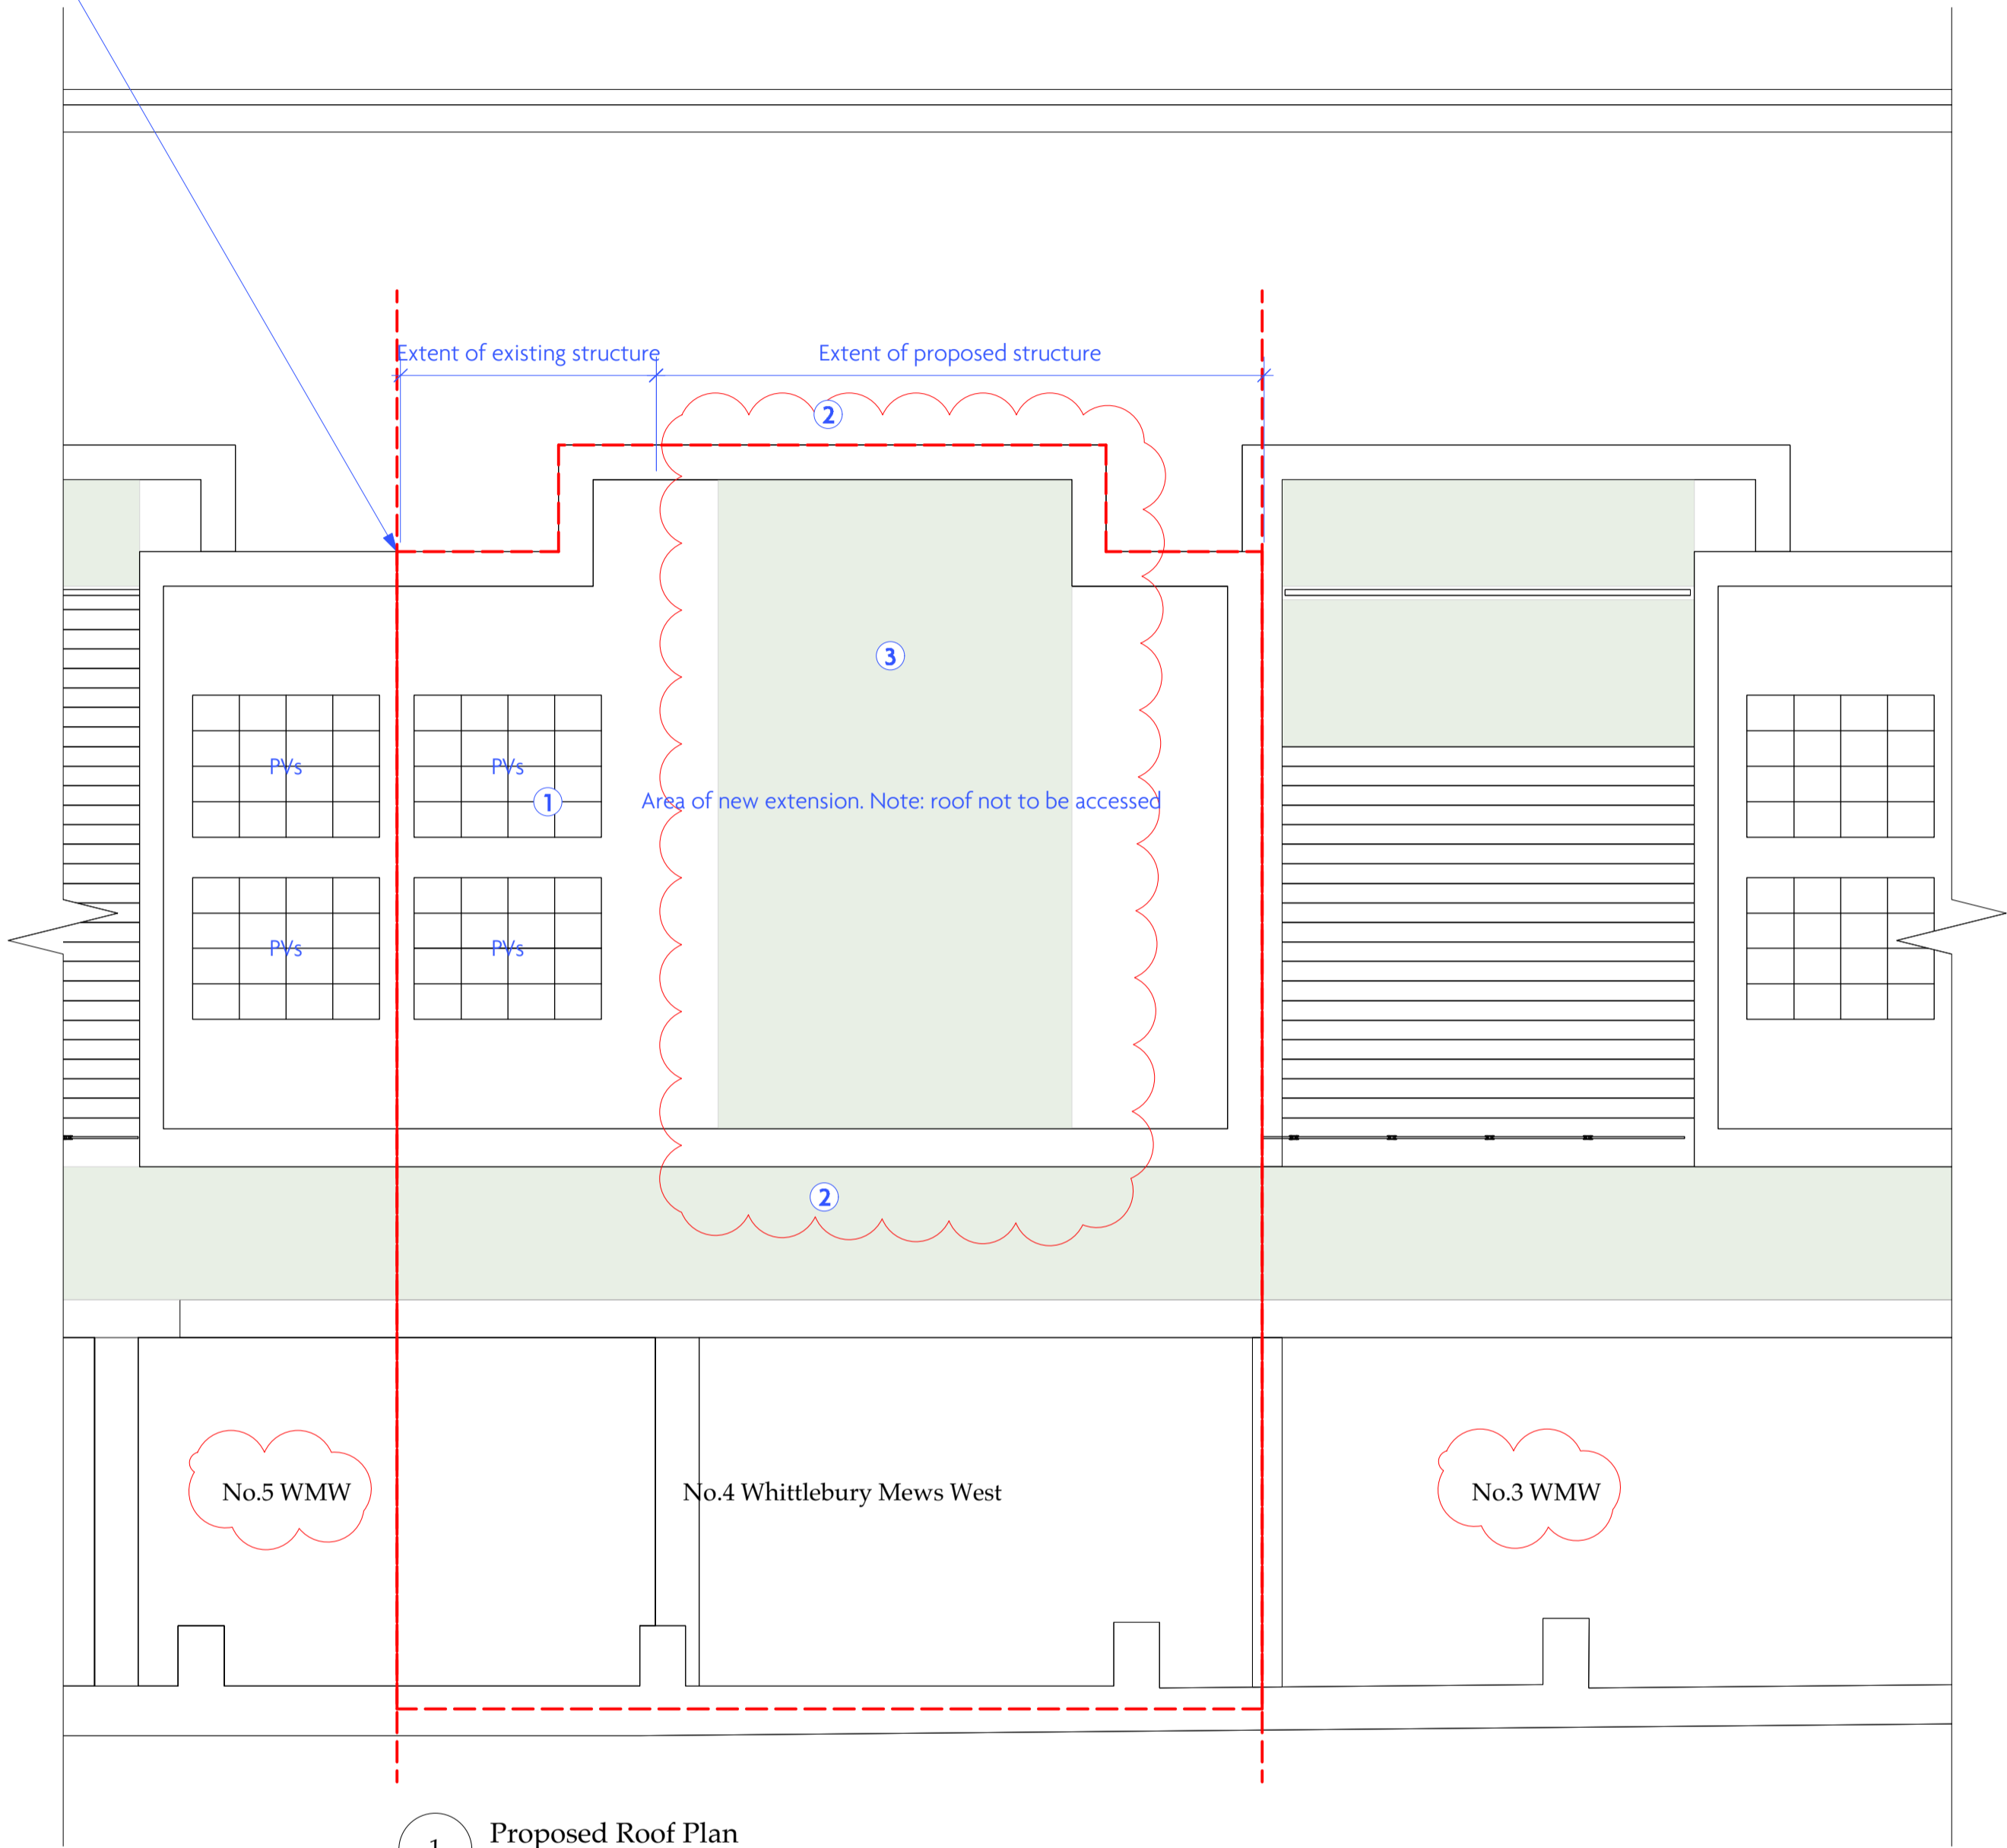


1 Proposed Roof Plan
Scale: 1:50

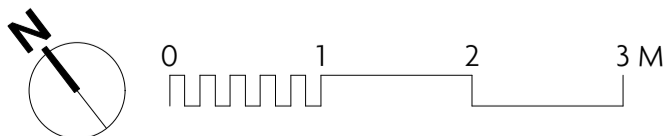


Revisions P1 03/09/19 Planning P2 18/10/19 Planning			
Planning			
Whittlebury Mews West			
Proposed Roof Plan		WM/GA/103	
1:50@A1	FGN/22	July 2019	P2

- Key
- 1 Sedum green roof retained
 - 2 Frosted aluminium window to match existing
 - 3 Aluminium windows to match existing
 - 4 White insulated render elevation to match existing
 - 5 Displaced sedum from existing terrace reinstated

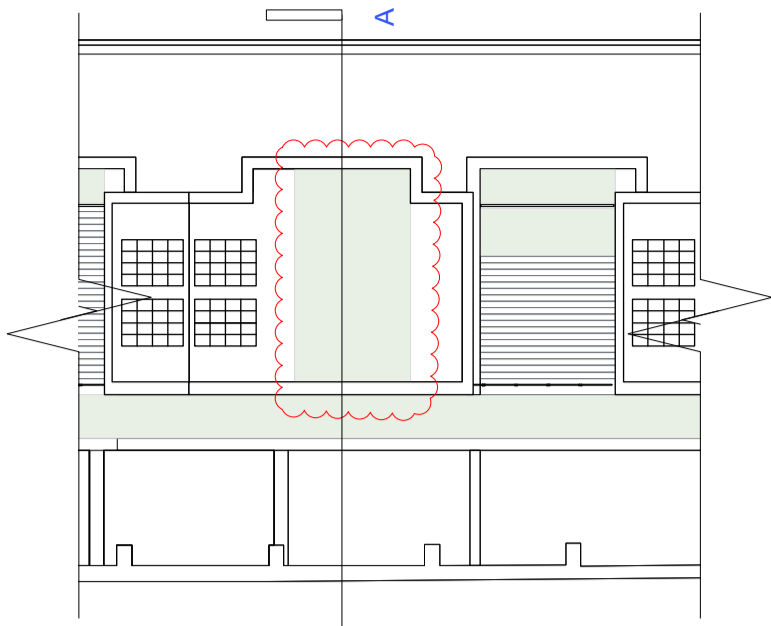

1 Key Plan
Scale: 1:200

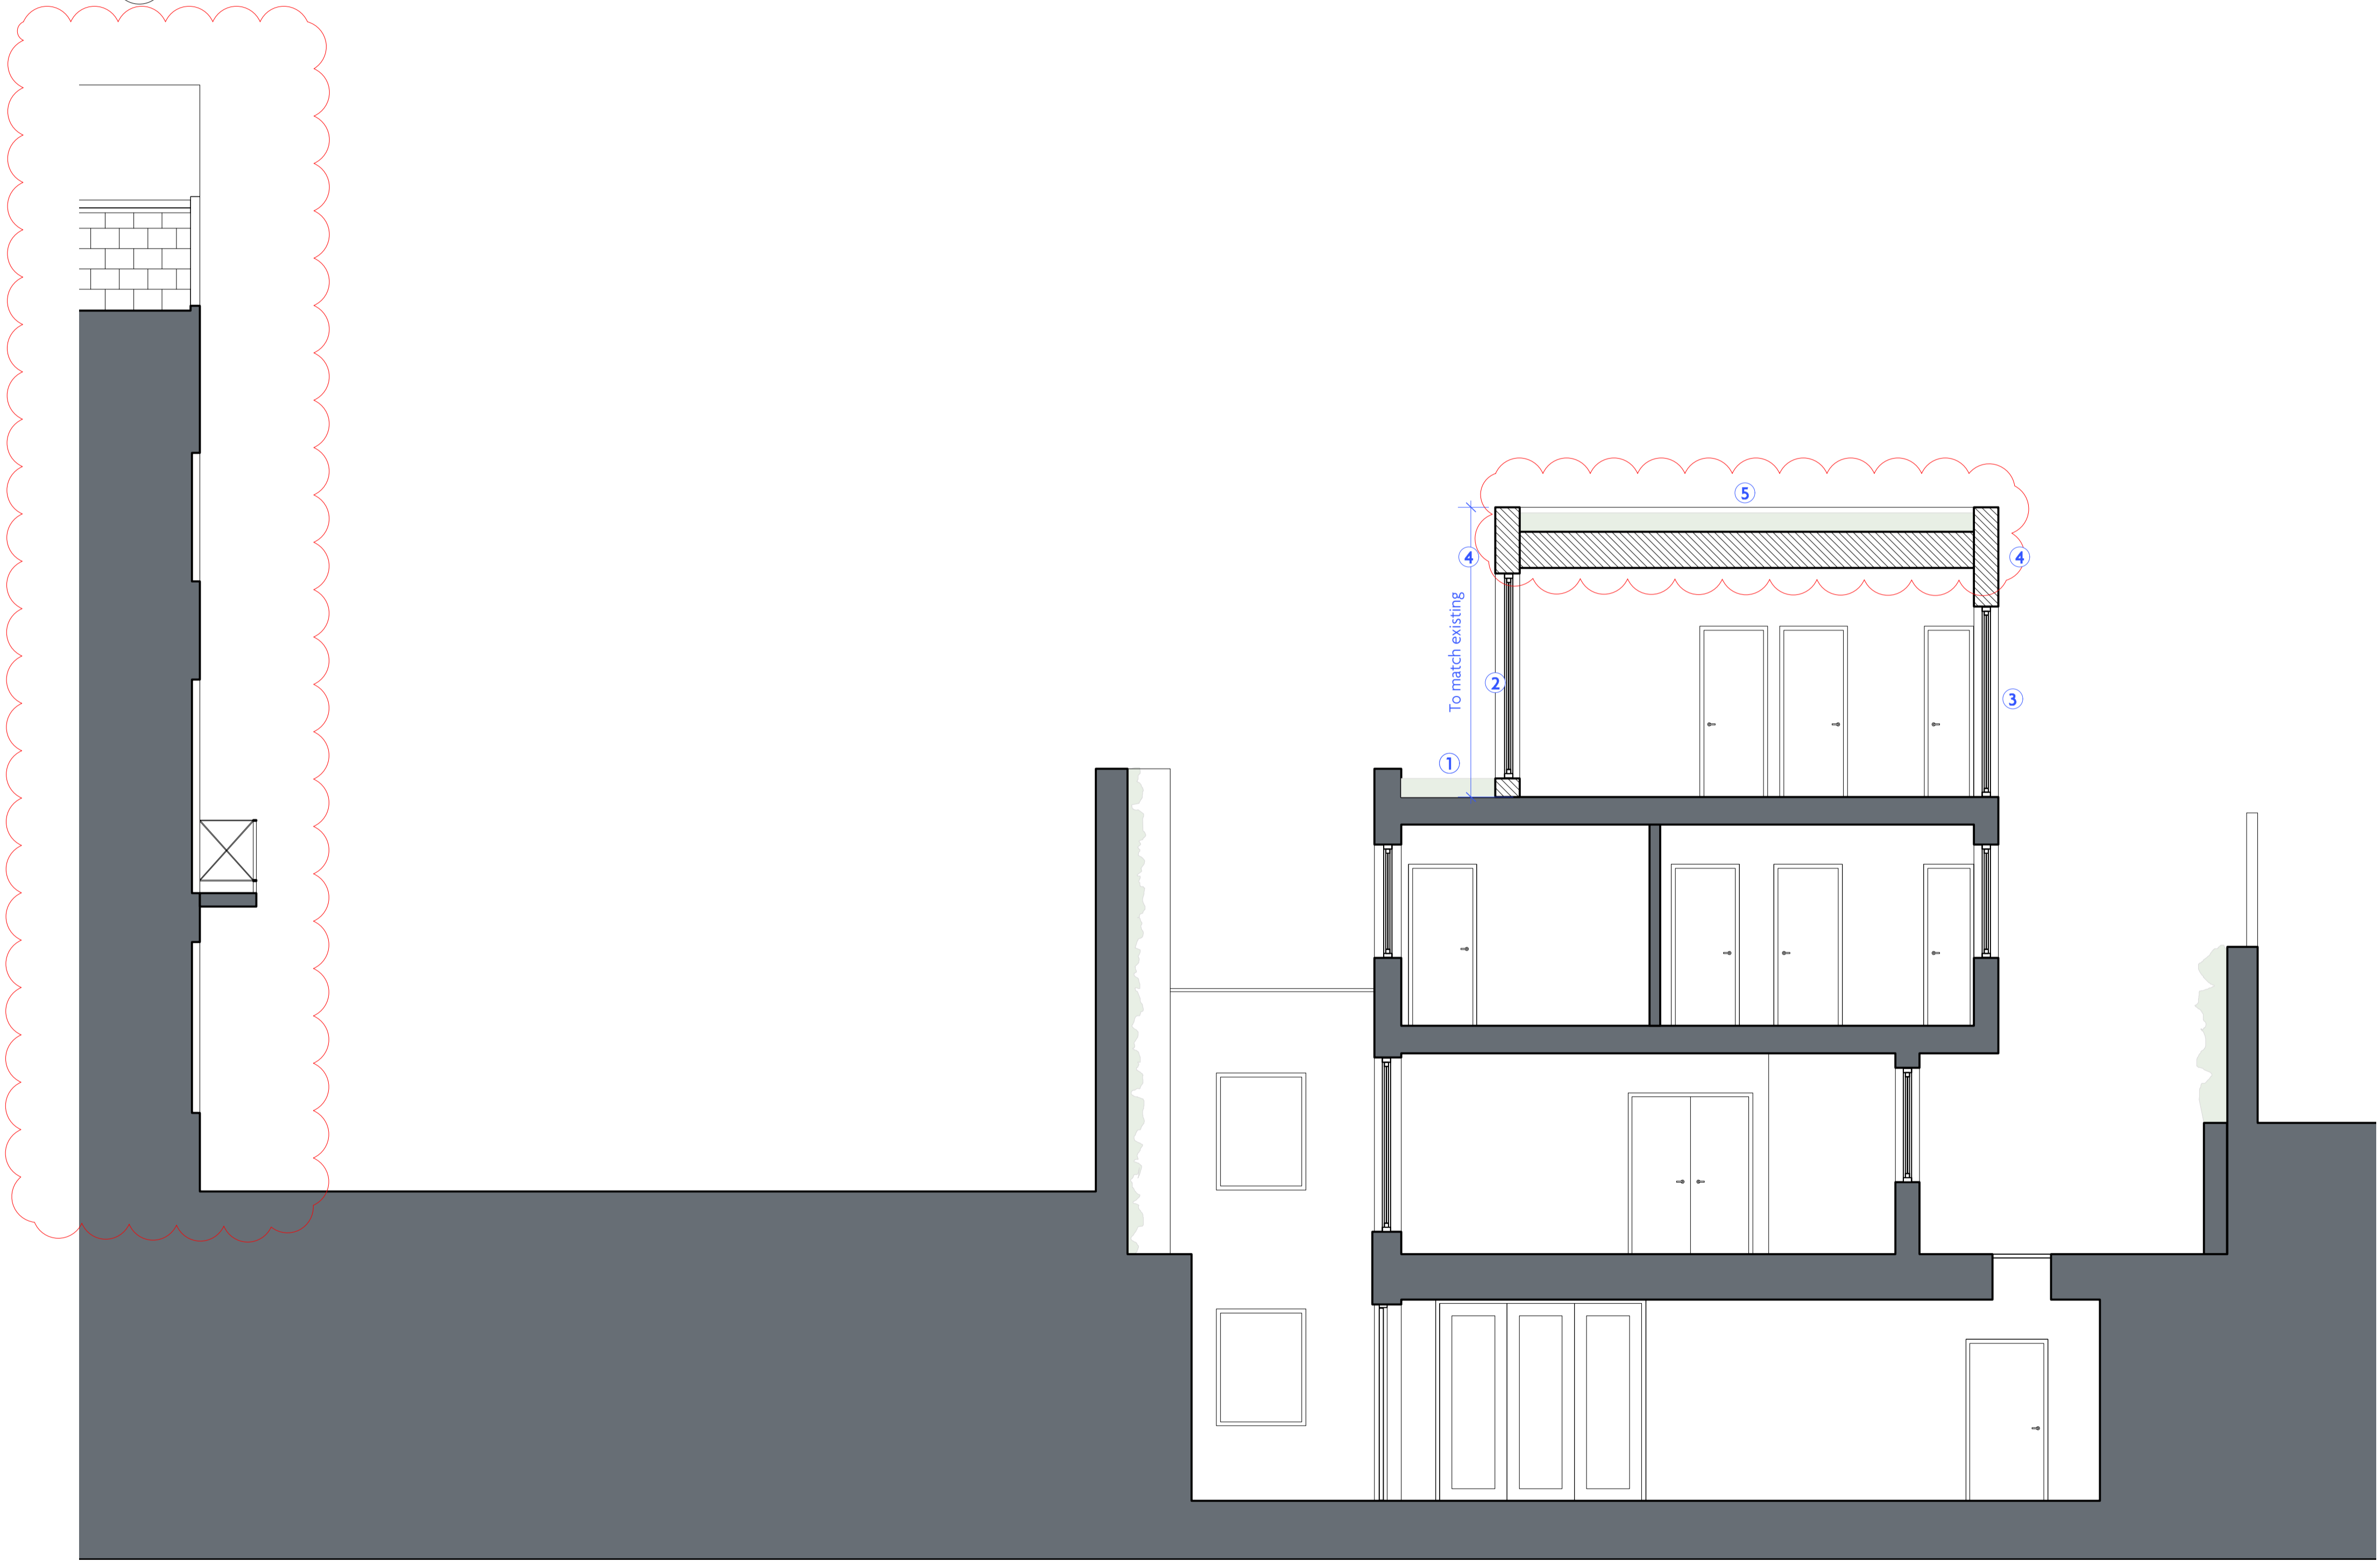

2 Proposed Section A-A
Scale: 1:50



GWYLDYFAN CHADWALL HR2 0P
www.faege.co.uk

Revisions
P1 03/09/19 Planning
P2 18/10/19 Planning

Planning

Whittlebury Mews West

Proposed Section A-A


WM/SEC/101

1:50@A1

FGN/22


July 2019

P2

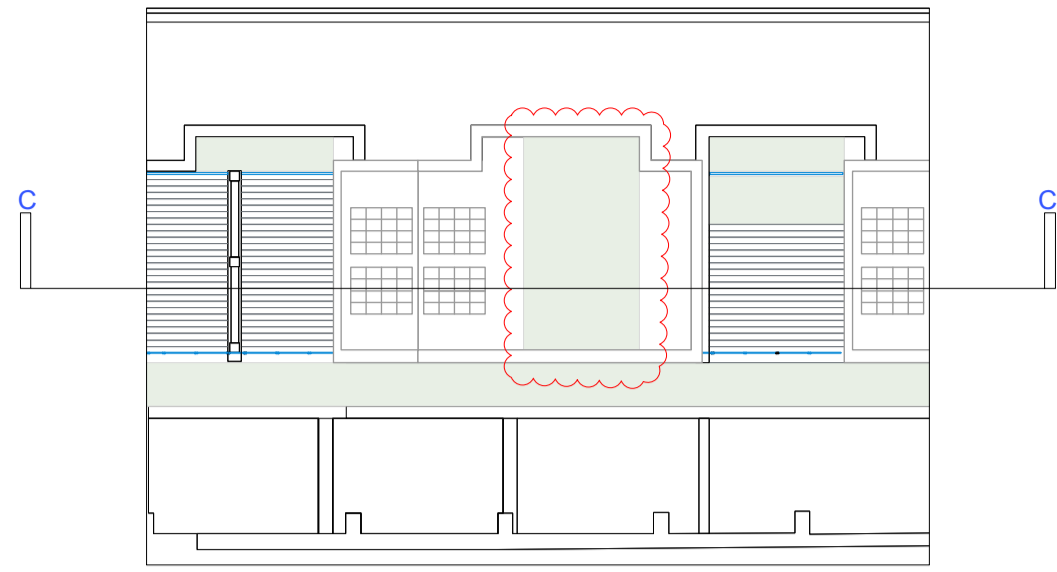

1 Key Plan
Scale: 1:200

- Key
- 1 Photovoltaics panels in plantwell retained
 - 2 White render parapet to match existing
 - 3 New external wall to be built within curtilage of No. 4
 - 4 Displaced sedum from existing terrace reinstated

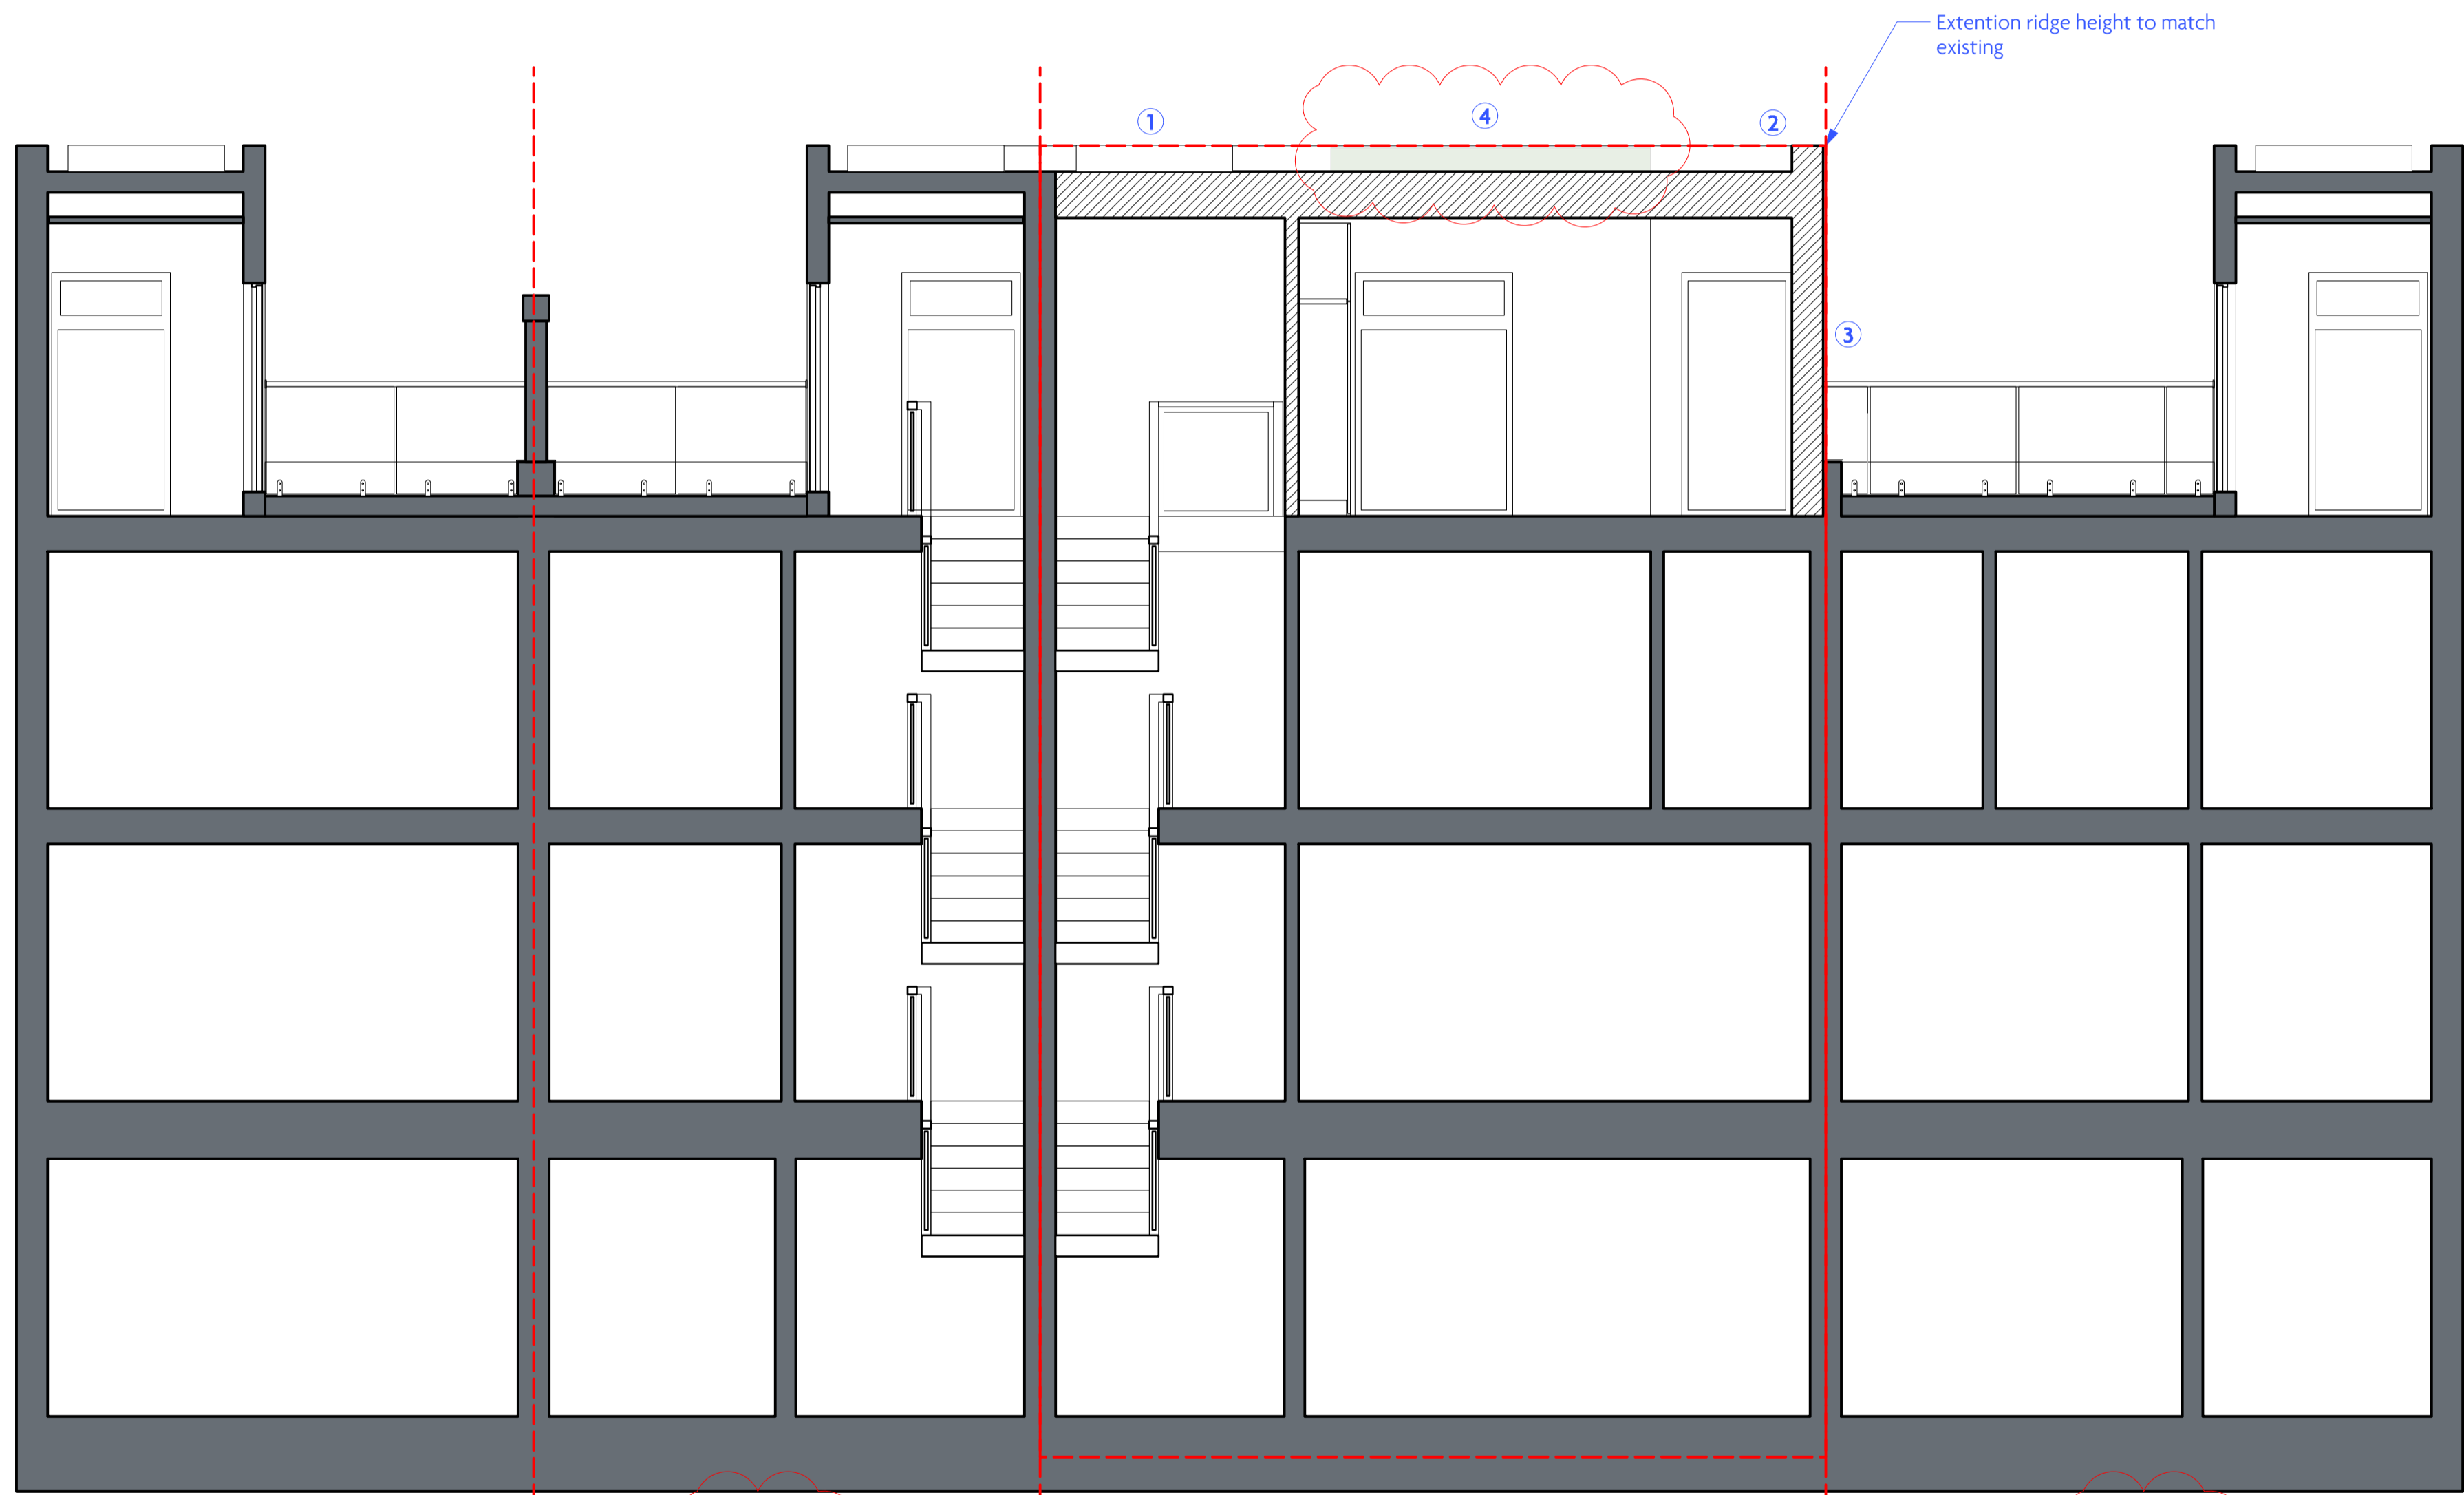

No.6 WMW

No.5 WMW

No.4 Whittlebury Mews West

No.3 WMW

2 Proposed Section C-C
Scale: 1:50



GWYLDYFAN CRABWALL HR2 0P
www.fenglin.co.uk

Revisions
P1 03/09/19 Planning
P2 18/10/19 Planning

Project			
Planning			
Whittlebury Mews West			
Drawing Title		Drawing No.	
Proposed Section C-C		WM/SEC/102	
Scale	1:50@A1	Author	FGN/22
Date	July 2019	Check	P2