

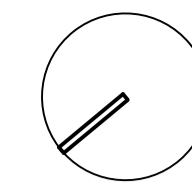
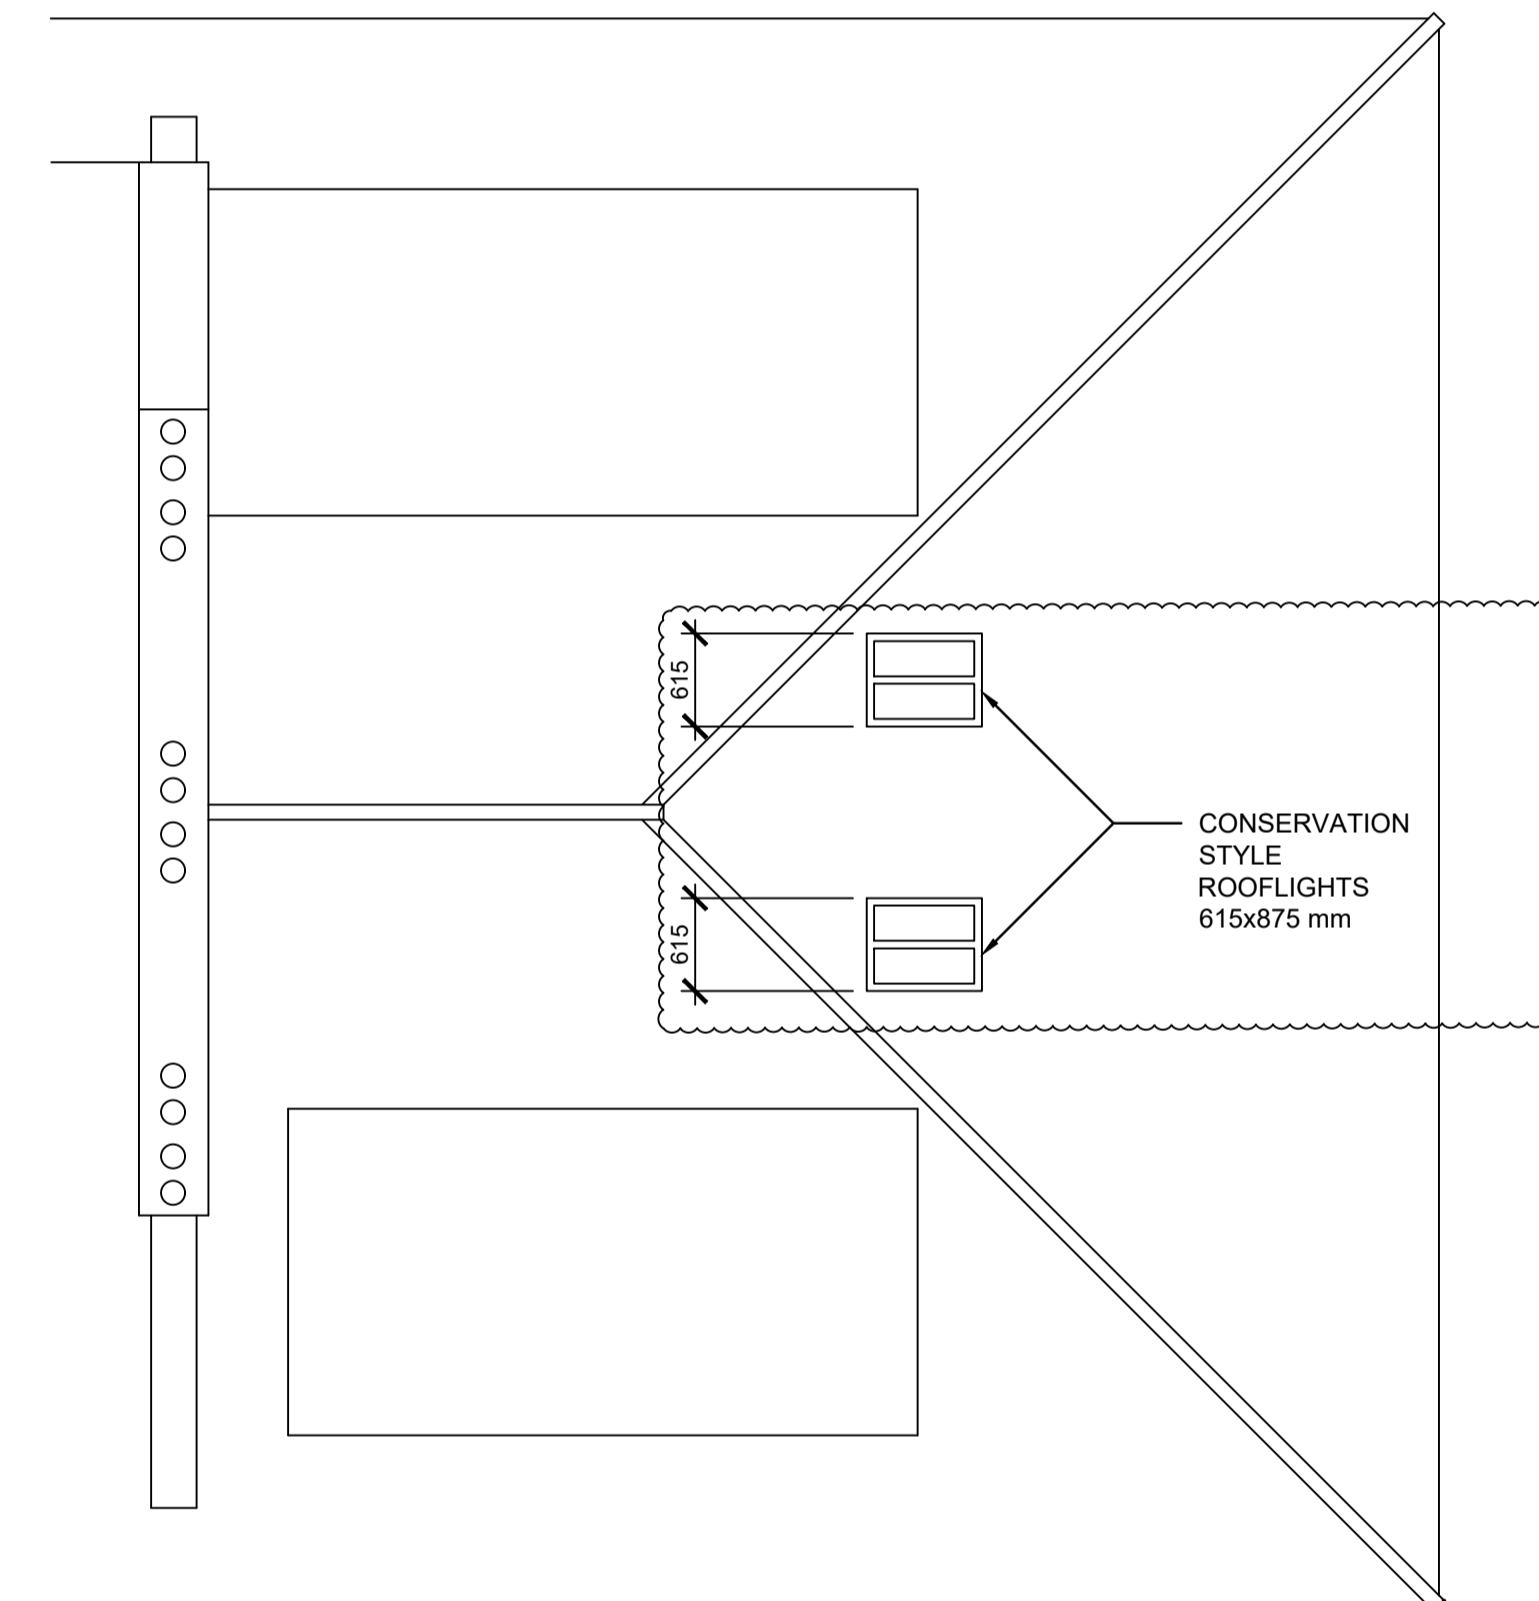


0m 5m

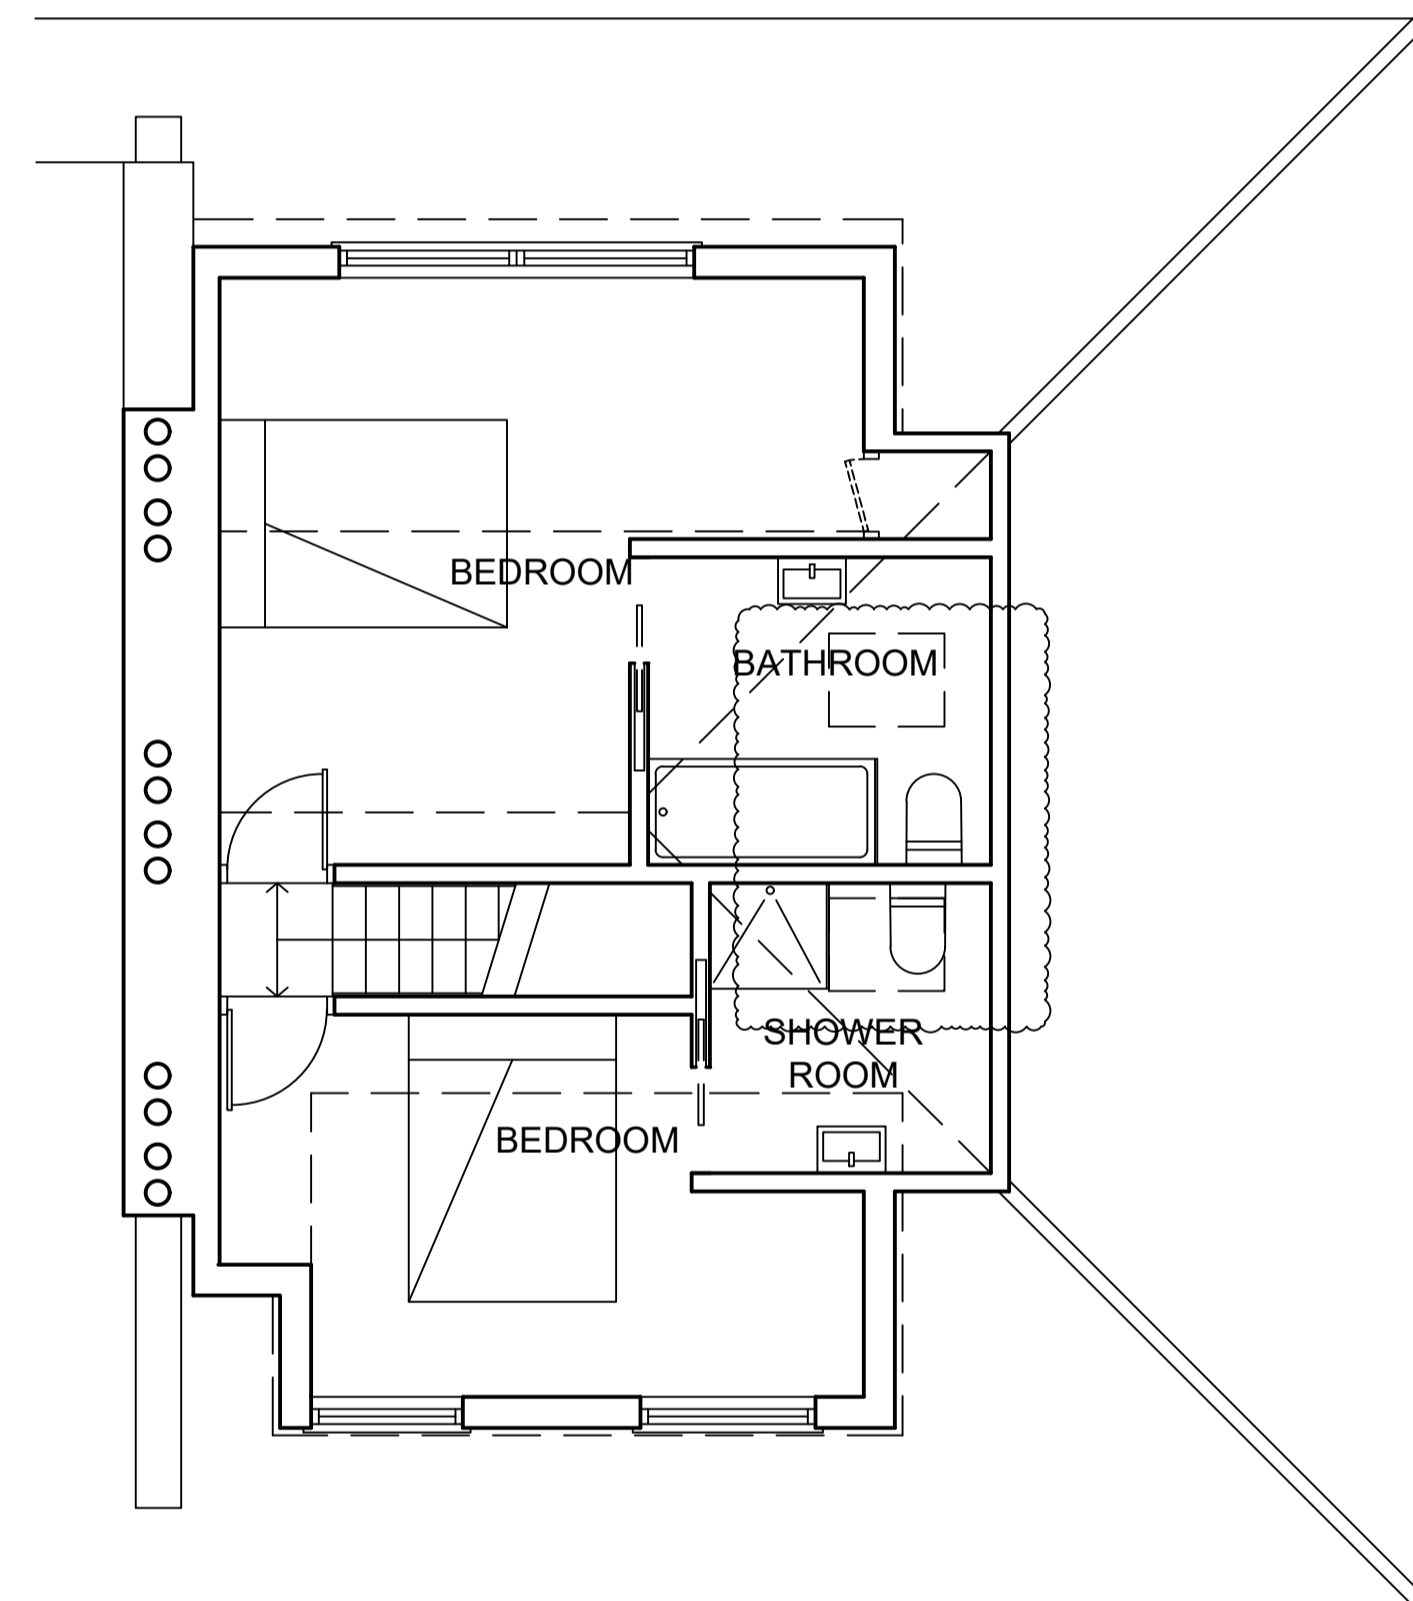

Notes:
 1. Scale for planning purposes only.
 2. All dimensions to be checked on site by the contractor and such dimensions to be his responsibility.
 3. Report all drawing errors and omissions to the architect.
 4. This document may be issued in an uncontrolled CAD format to enable others to use it as background information to make alterations and/or additions. In that instance the file will be accompanied by a PDF version. It is for those making such alterations and additions to ensure that they make use of current background information. White Red Architects accepts no liability for any such alterations or additions to the background information or arising out of changes to background information which occur prior to alterations of additions being made.

NOT FOR CONSTRUCTION

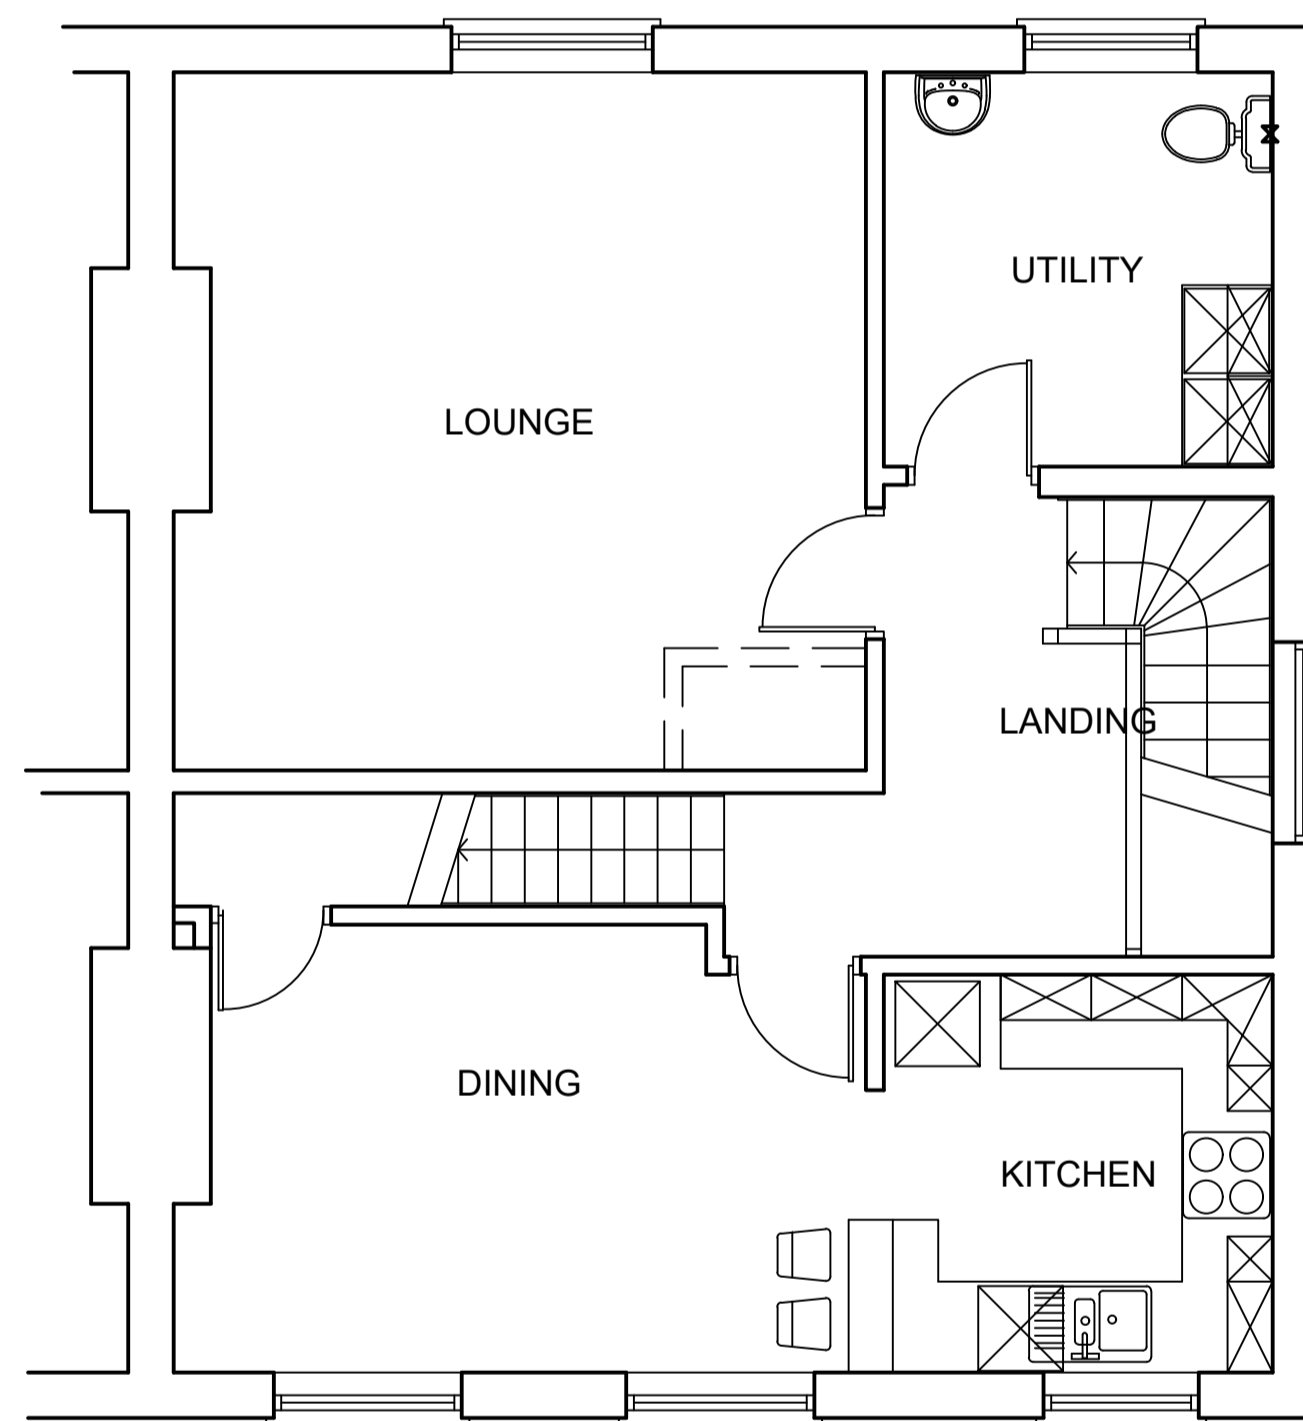

1 PROPOSED FIRST FLOOR PLAN
SCALE 1:50

2 PROPOSED SECOND FLOOR PLAN
SCALE 1:50

1 PROPOSED ROOF PLAN
SCALE 1:50

Rev	Date	Description
P1	15/10/19	Conservation rooflights and dormers

Project:
CAMDEN ROAD

Location: Flat B, 160 Camden Road, London, NW1 9HJ

Client:
Chestertons

Architect:
WHITE RED ARCHITECTS
29 CHARLOTTE ROAD, LONDON EC2A 3PB
Tel: +44(0)20 7859 4521

Structural Engineer:

M.E.P Engineer:

Phase: Planning

Title:
PROPOSED FLOOR PLANS

Proj. Nr.: 5264

Drawn: FB

Checked: DL

Size: A1

SCALE: 1:50

5264_00_100 | P1 |
Sheet No. | Rev |