


**Disclaimer**  
Do not scale from this drawing. Check all dimensions on site before fabrication or setting out. This document is copyright and may not be reproduced without permission of the owner.


**Notes**  
Not all revision notes appear on all sheets. Refer to tagged clouds.

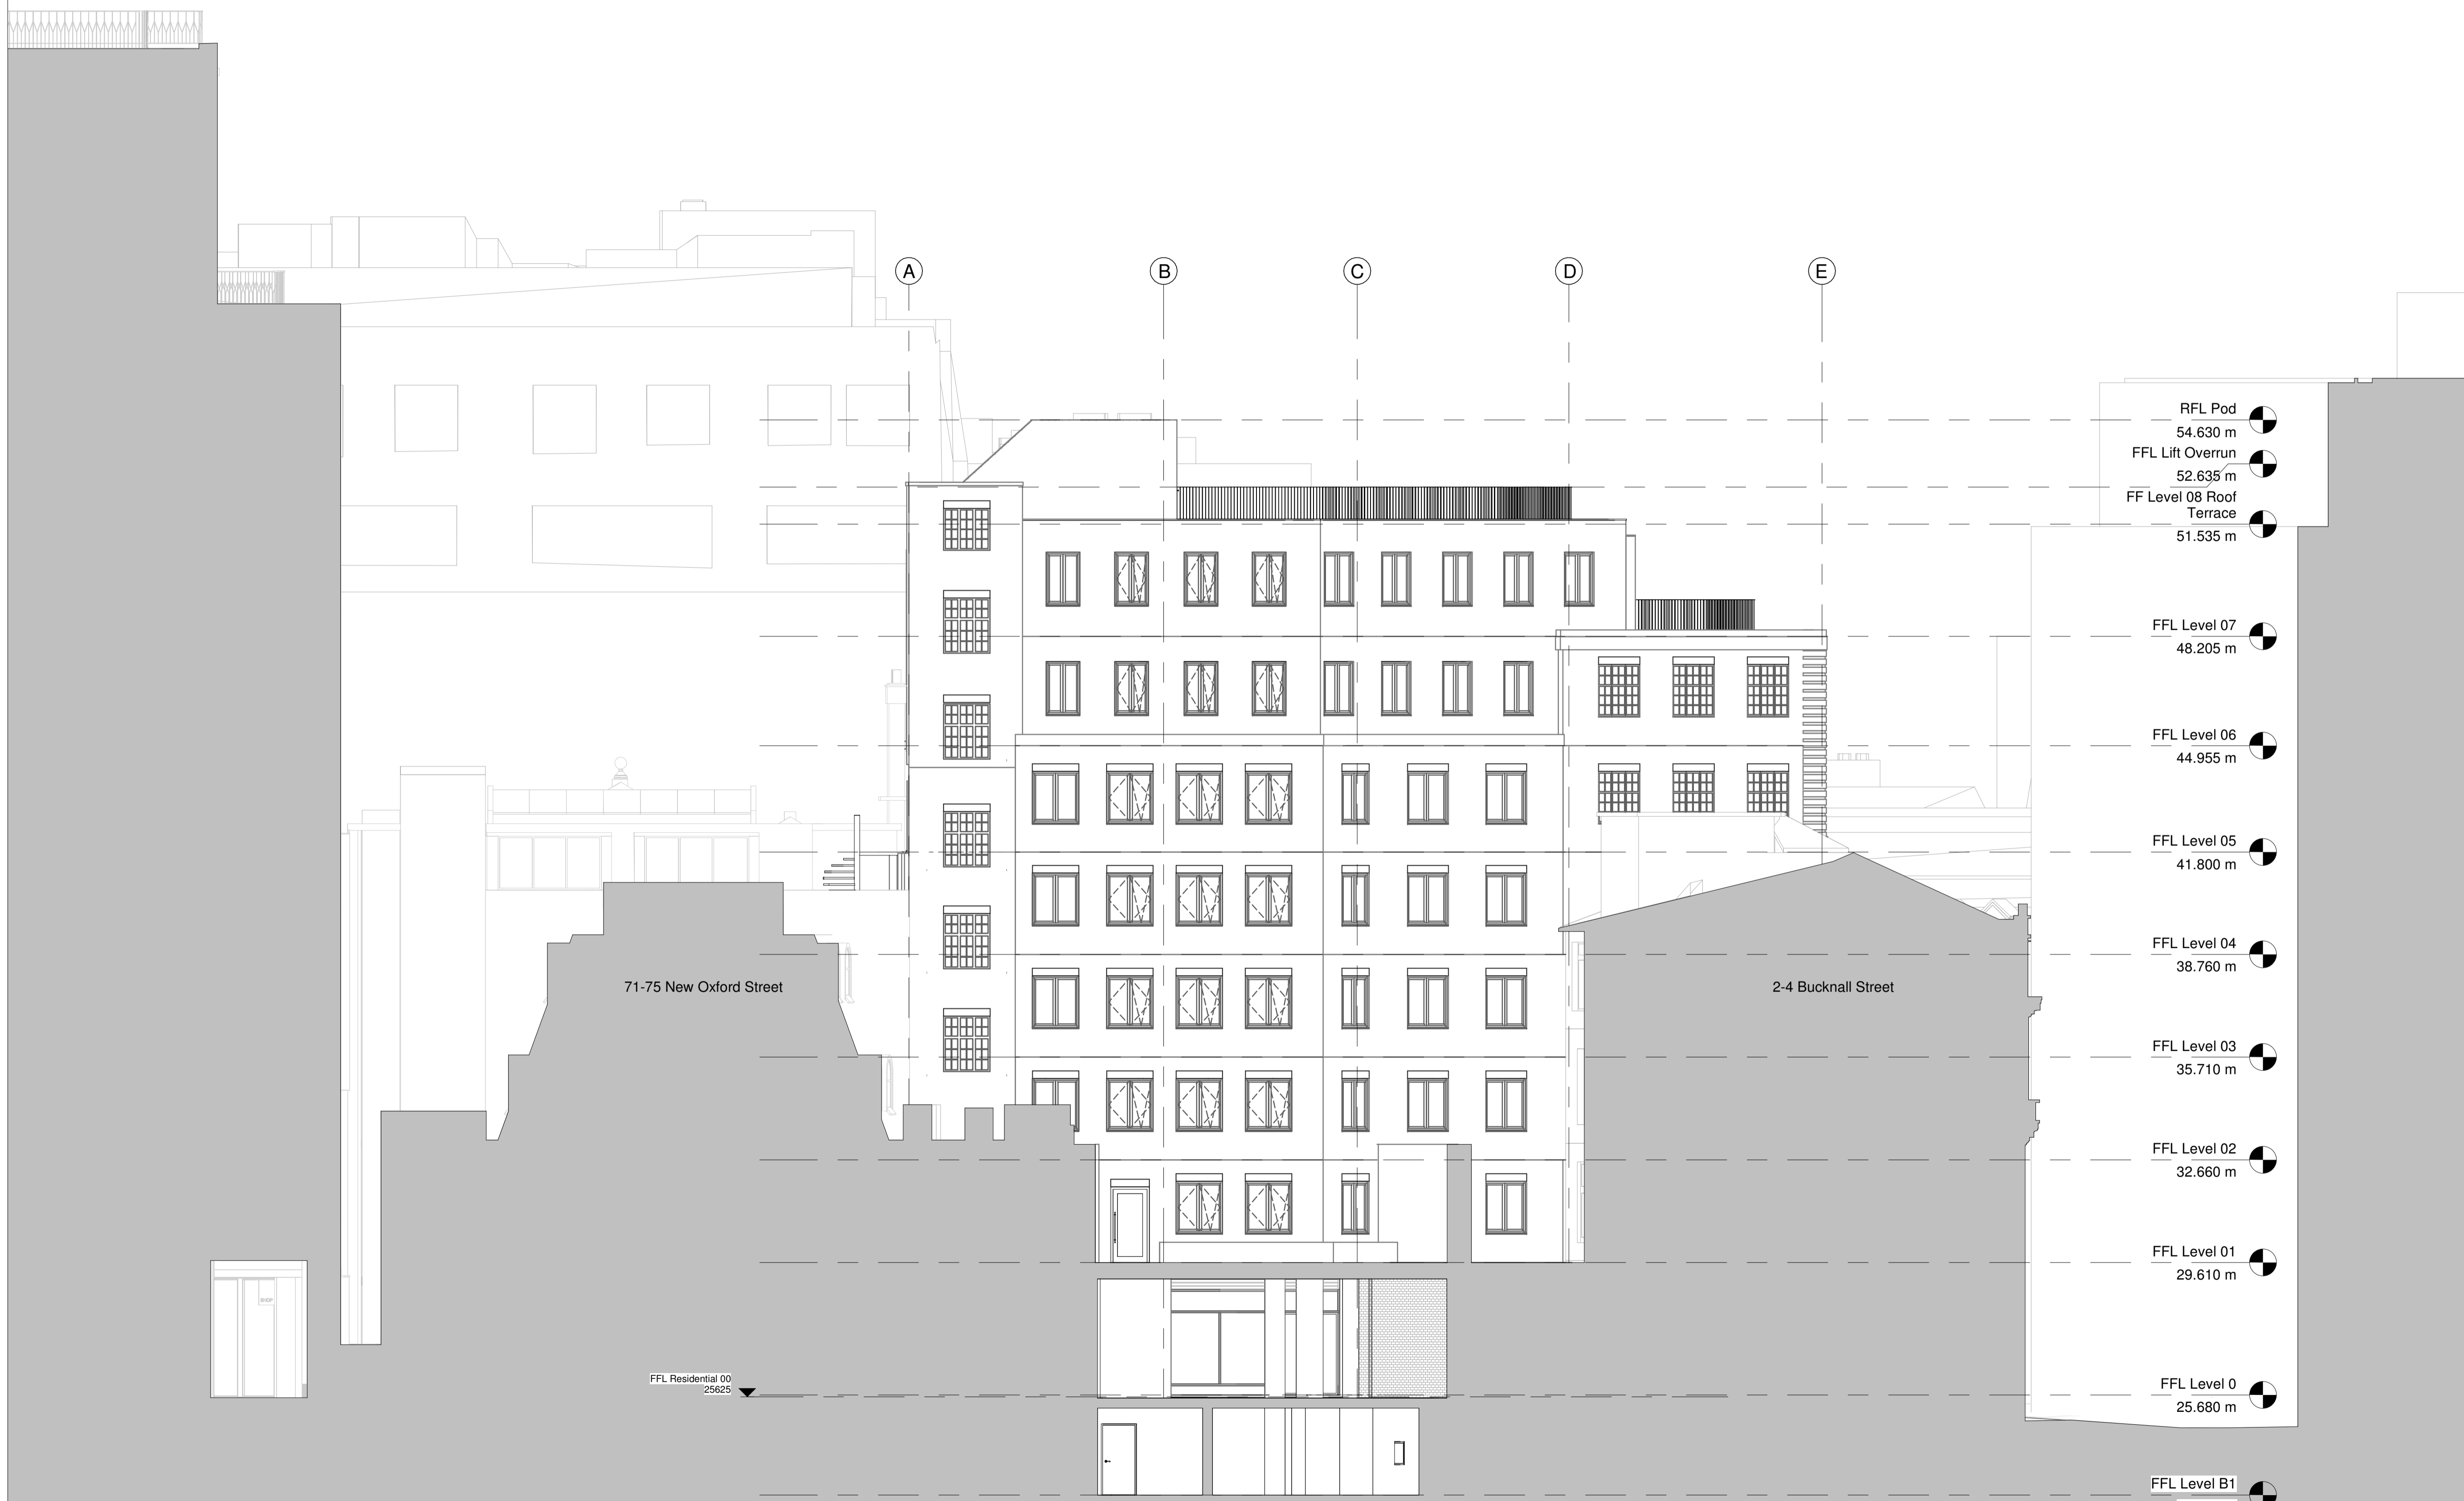

- RFL Pod 54.630 m
- FFL Lift Overrun 52.635 m
- FF Level 08 Roof Terrace 51.535 m
- FFL Level 07 48.205 m
- FFL Level 06 44.955 m
- FFL Level 05 41.800 m
- FFL Level 04 38.760 m
- FFL Level 03 35.710 m
- FFL Level 02 32.660 m
- FFL Level 01 29.610 m
- FFL Level 0 25.680 m
- FFL Level B1 22.710 m

01	NMA		03/09/2019	Apt
00	NMA		28/06/2019	Apt
Rev	Reason for Issue	Date	Iss	

**Consultants**  
Structural Engineer: Davies Maguire  
MEP Engineer: GDM Partnership  
Project Manager: CBRE

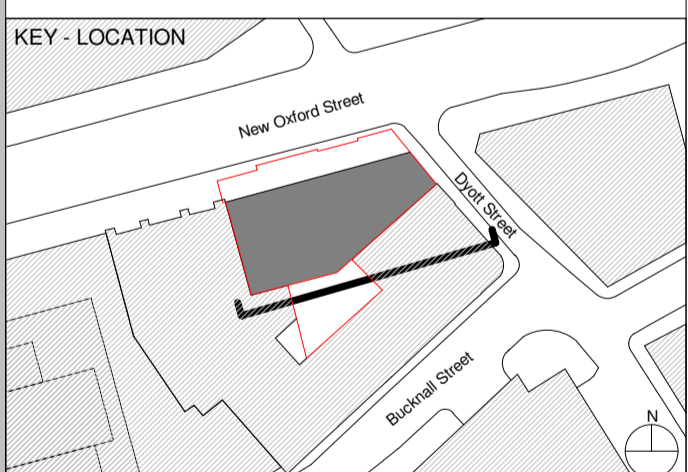

# Apt

235 St John Street London EC1V 4NG [www.aplondon.com](http://www.aplondon.com)

**Client**  
Royal London Asset Management

**Project**  
Medius House

**Drawing Title**  
General Arrangement Drawings  
South Elevation

Scale	Drawn By	Issued By
1 : 100 @ A1	Apt	Apt

**Non Material Amendment**

Project No.	Drawing No.	Revision
18013	A_P_303	01