



28


27 Belsize Park

26

New french openable windows to match existing in style (Conservation area style)  
 Elevation existing bottom level  
 New hard landscaping steps

**X** PROPOSED  
 Front Elevation 1:100@A3

**X** PROPOSED  
 Side Elevation 1:100@A3

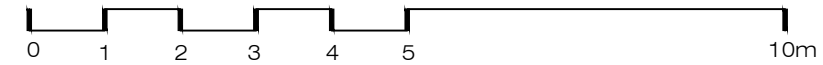

Ground Floor Office  
 33 Belsize Lane  
 London NW3 5AS  
 Office: +44 (0) 207 431 9014  
 info@xularchitecture.co.uk  
 www.xularchitecture.co.uk

PLEASE NOTE:

- All dimensions to be checked on site before fabrication.
- Contractor to refer to engineers drawings before proceeding with works.
- All drawings and designs are covered by design right (intellectual property), and may not be distributed, copied or issued without written permission by the Architect.
- All design concepts are the sole property of the Architect and no adaptations, reproductions or copies may be made without written permission of the Architect.
- These drawings are subject to any variation required or recommendation by any statutory authority, or for the better carrying out of the works.
- Samples to be provided by contractor for XUL Architecture's approval.
- All finishes to XUL Architecture's satisfaction.
- All drawings to be approved by XUL Architecture prior to construction.

ADDITIONAL NOTE:

Issue key:

- Information (I)
- Planning (P)
- Tender (T)
- Construction (C)
- As Built (B)

Project Address  
 27 Belsize Park, NW3 4DU

Scale 1:100@A3

Rev. Date 29.10.19

Drawn TP Dwg. No. PA-02 Rev. P-00

Checked SS Project Number 17095

Issue For:  
 INFORMATION

PROPOSED

Elevations

Rev. P-00

Project Number 17095