




EXISTING LOWER GROUND FLOOR PLAN 1:50

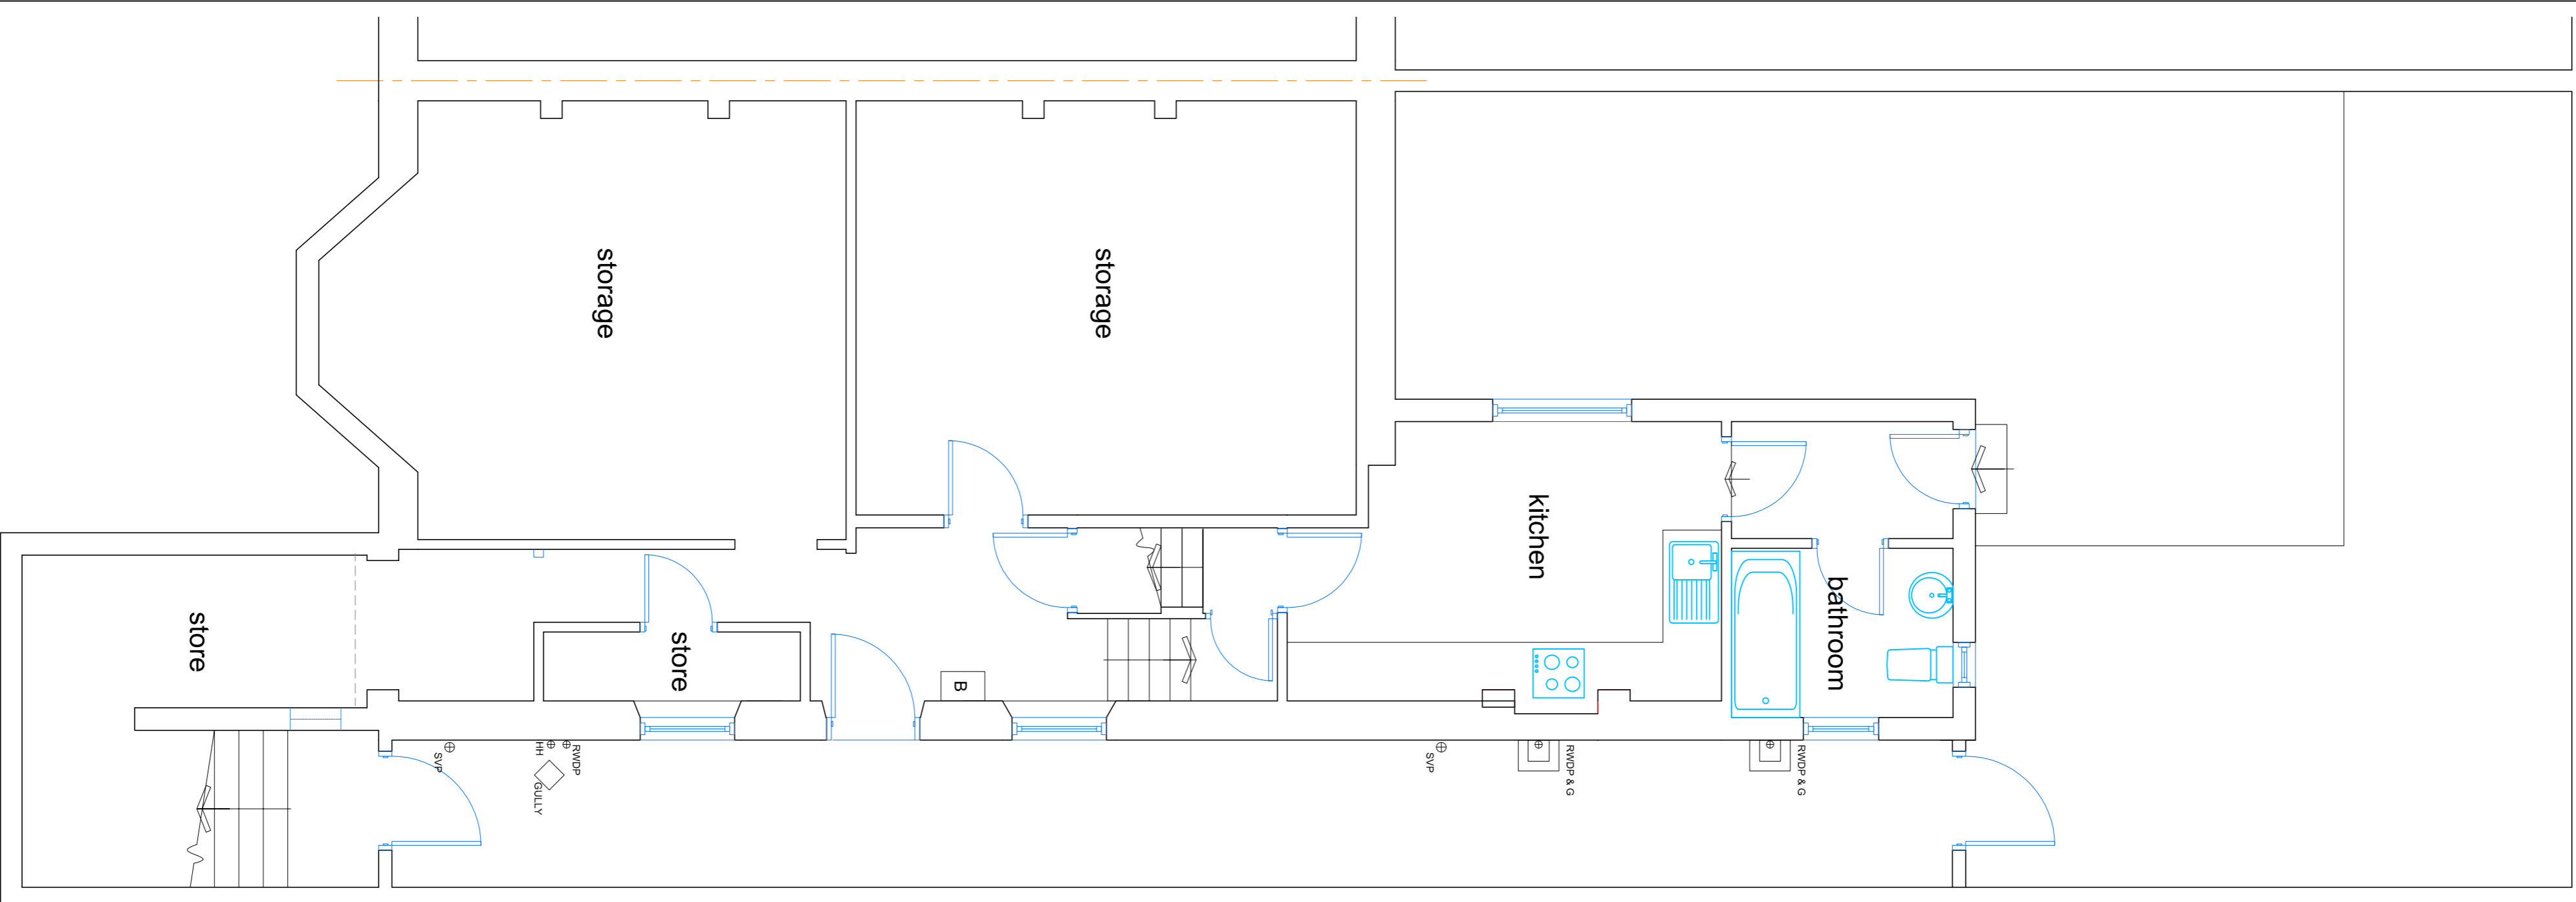


EXISTING UPPER GROUND FLOOR PLAN 1:50

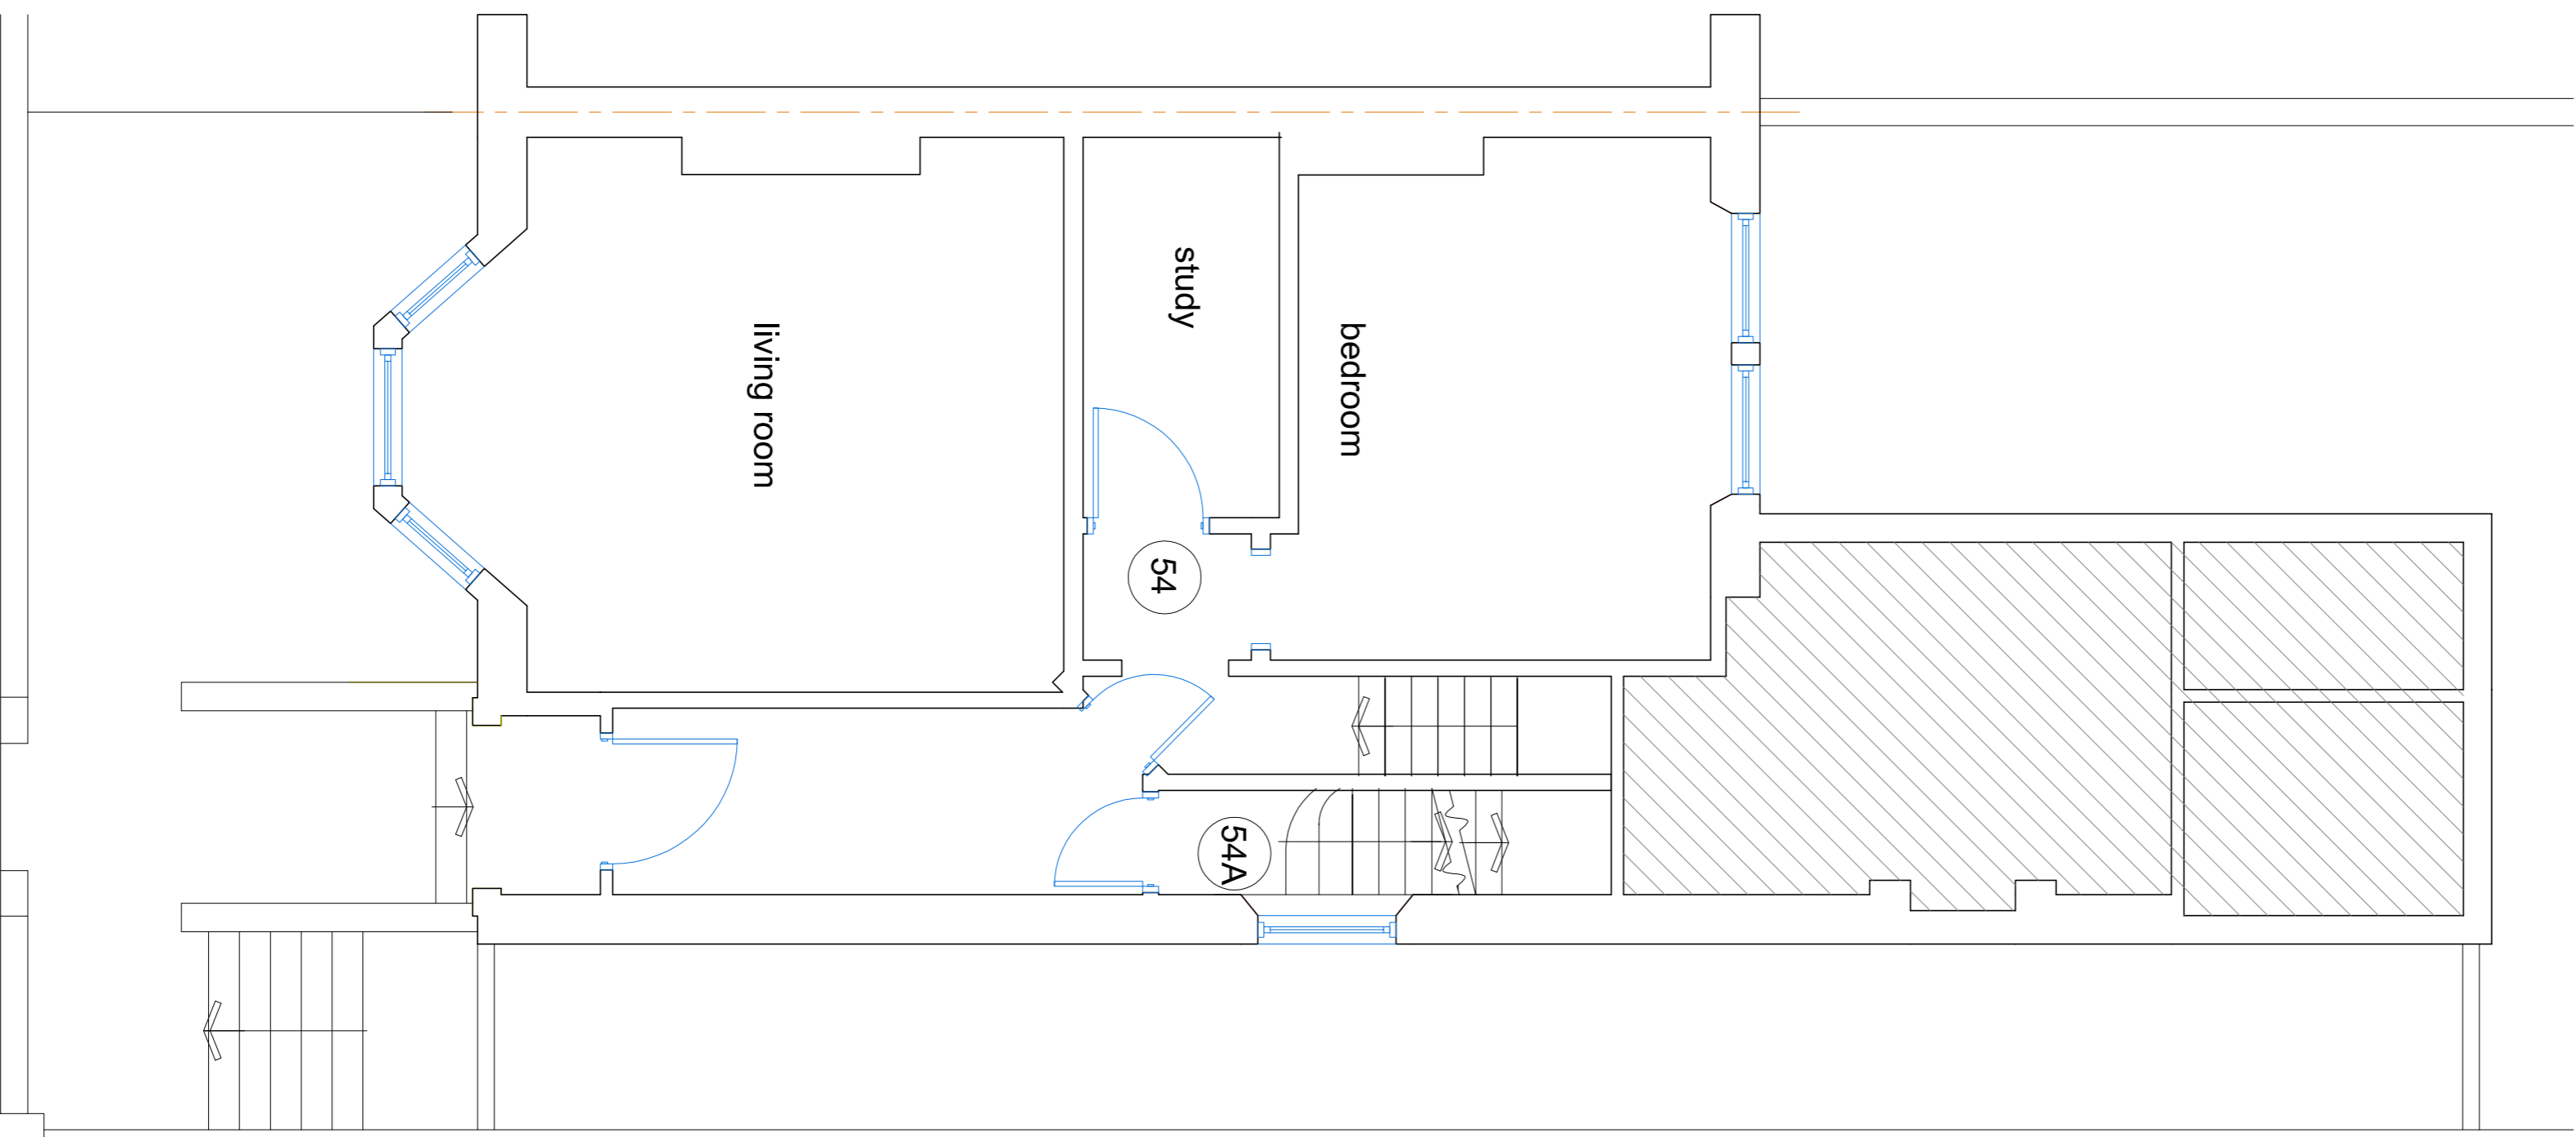

EXISTING FIRST FLOOR PLAN 1:50

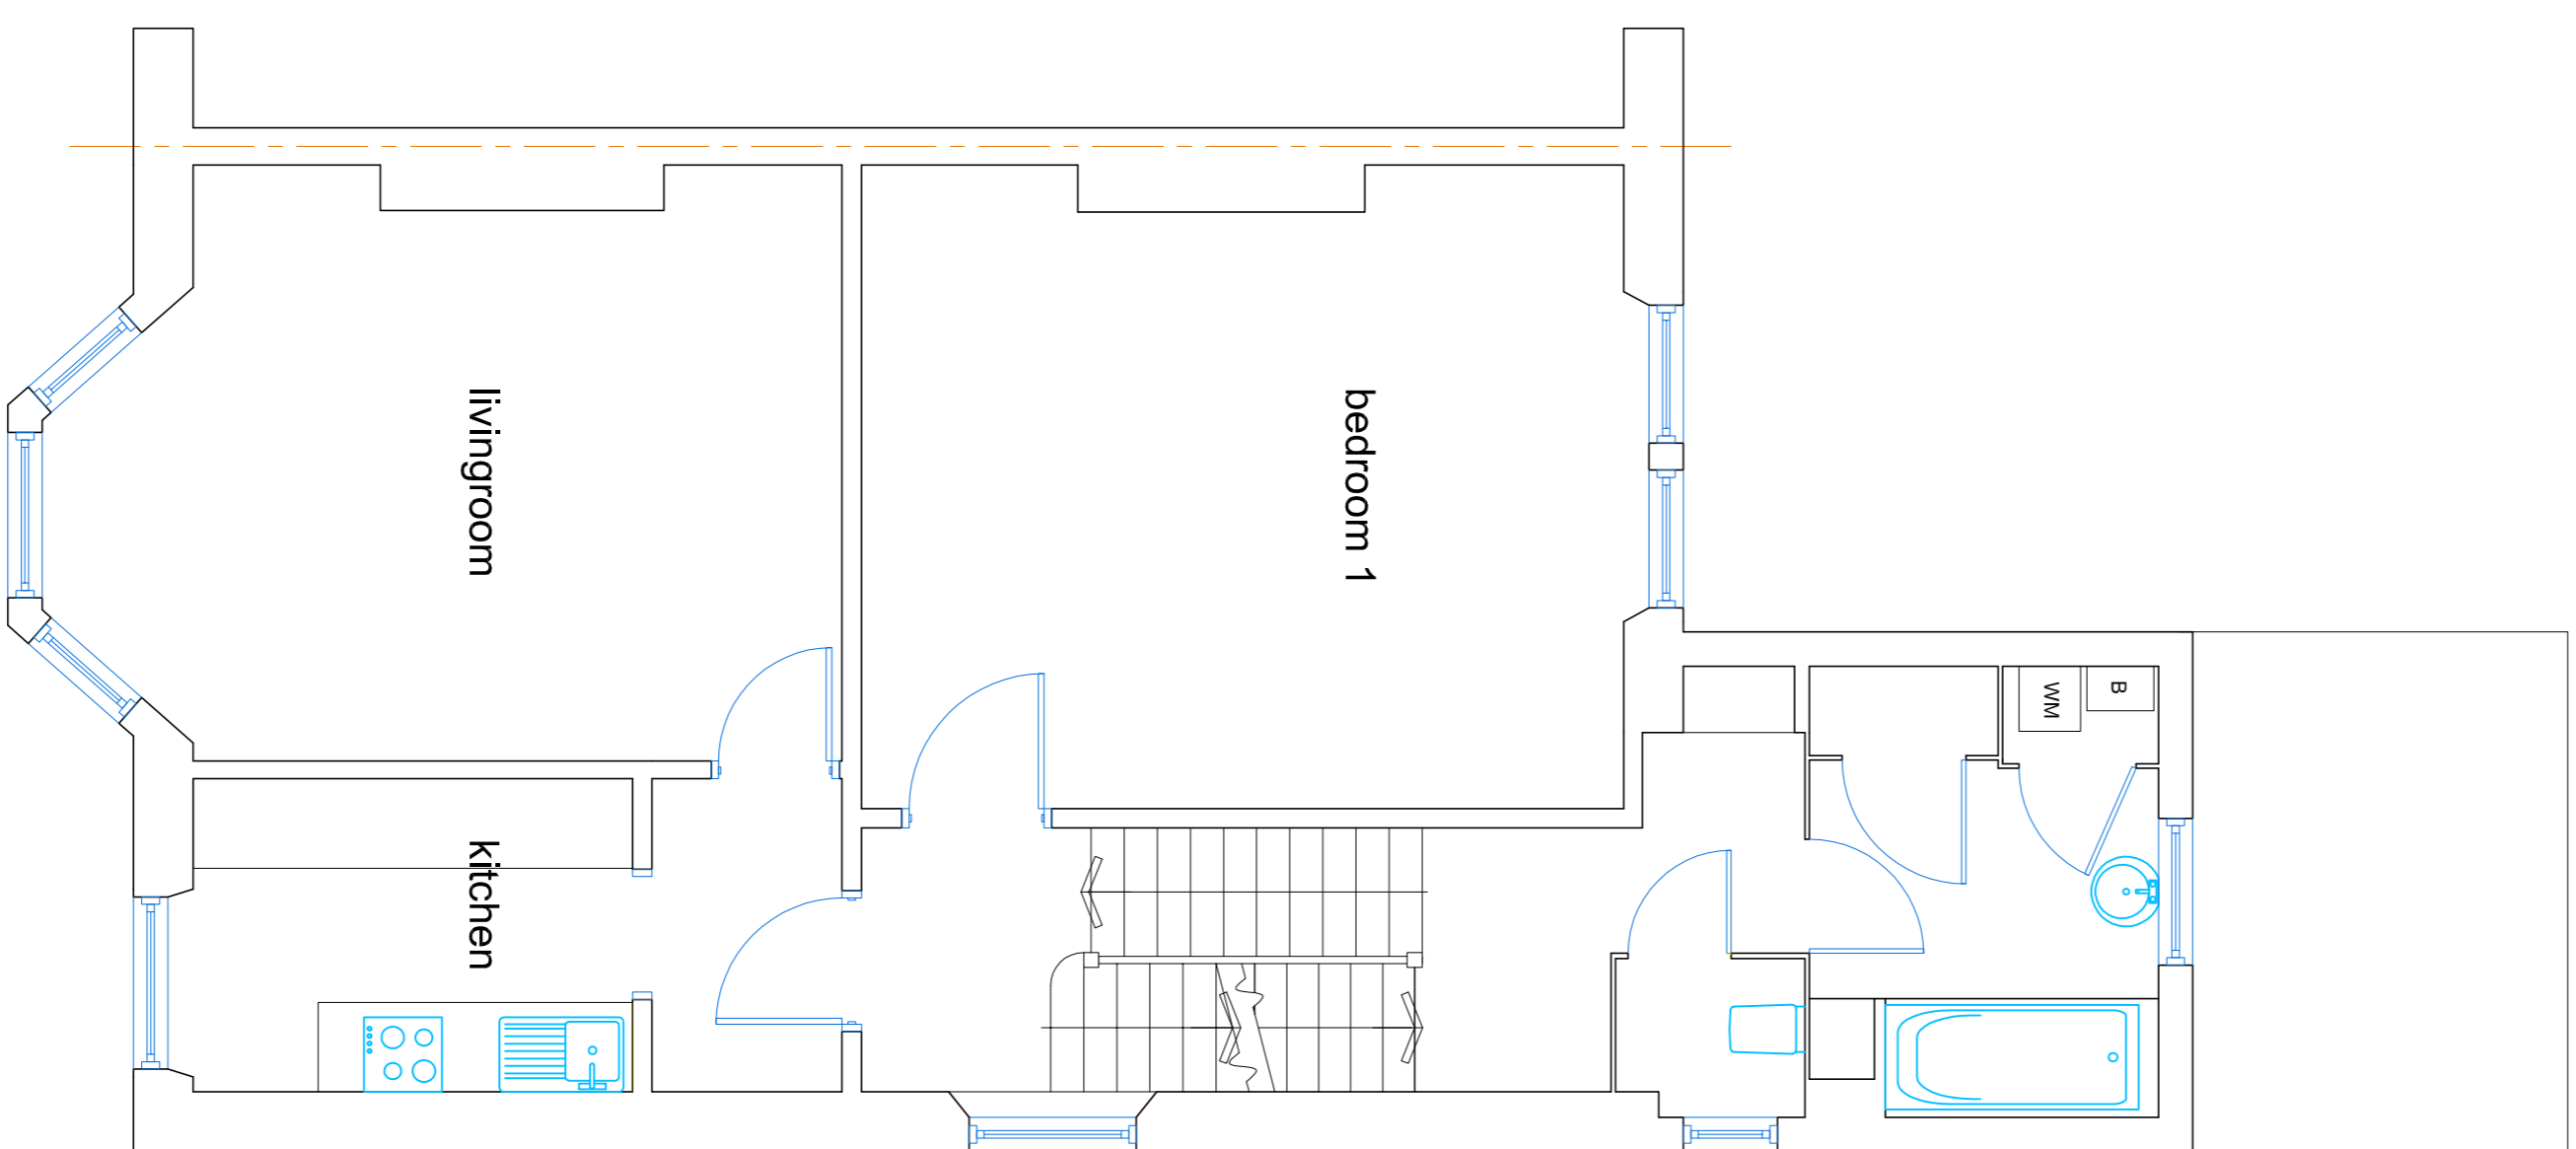

EXISTING SECOND FLOOR PLAN 1:50

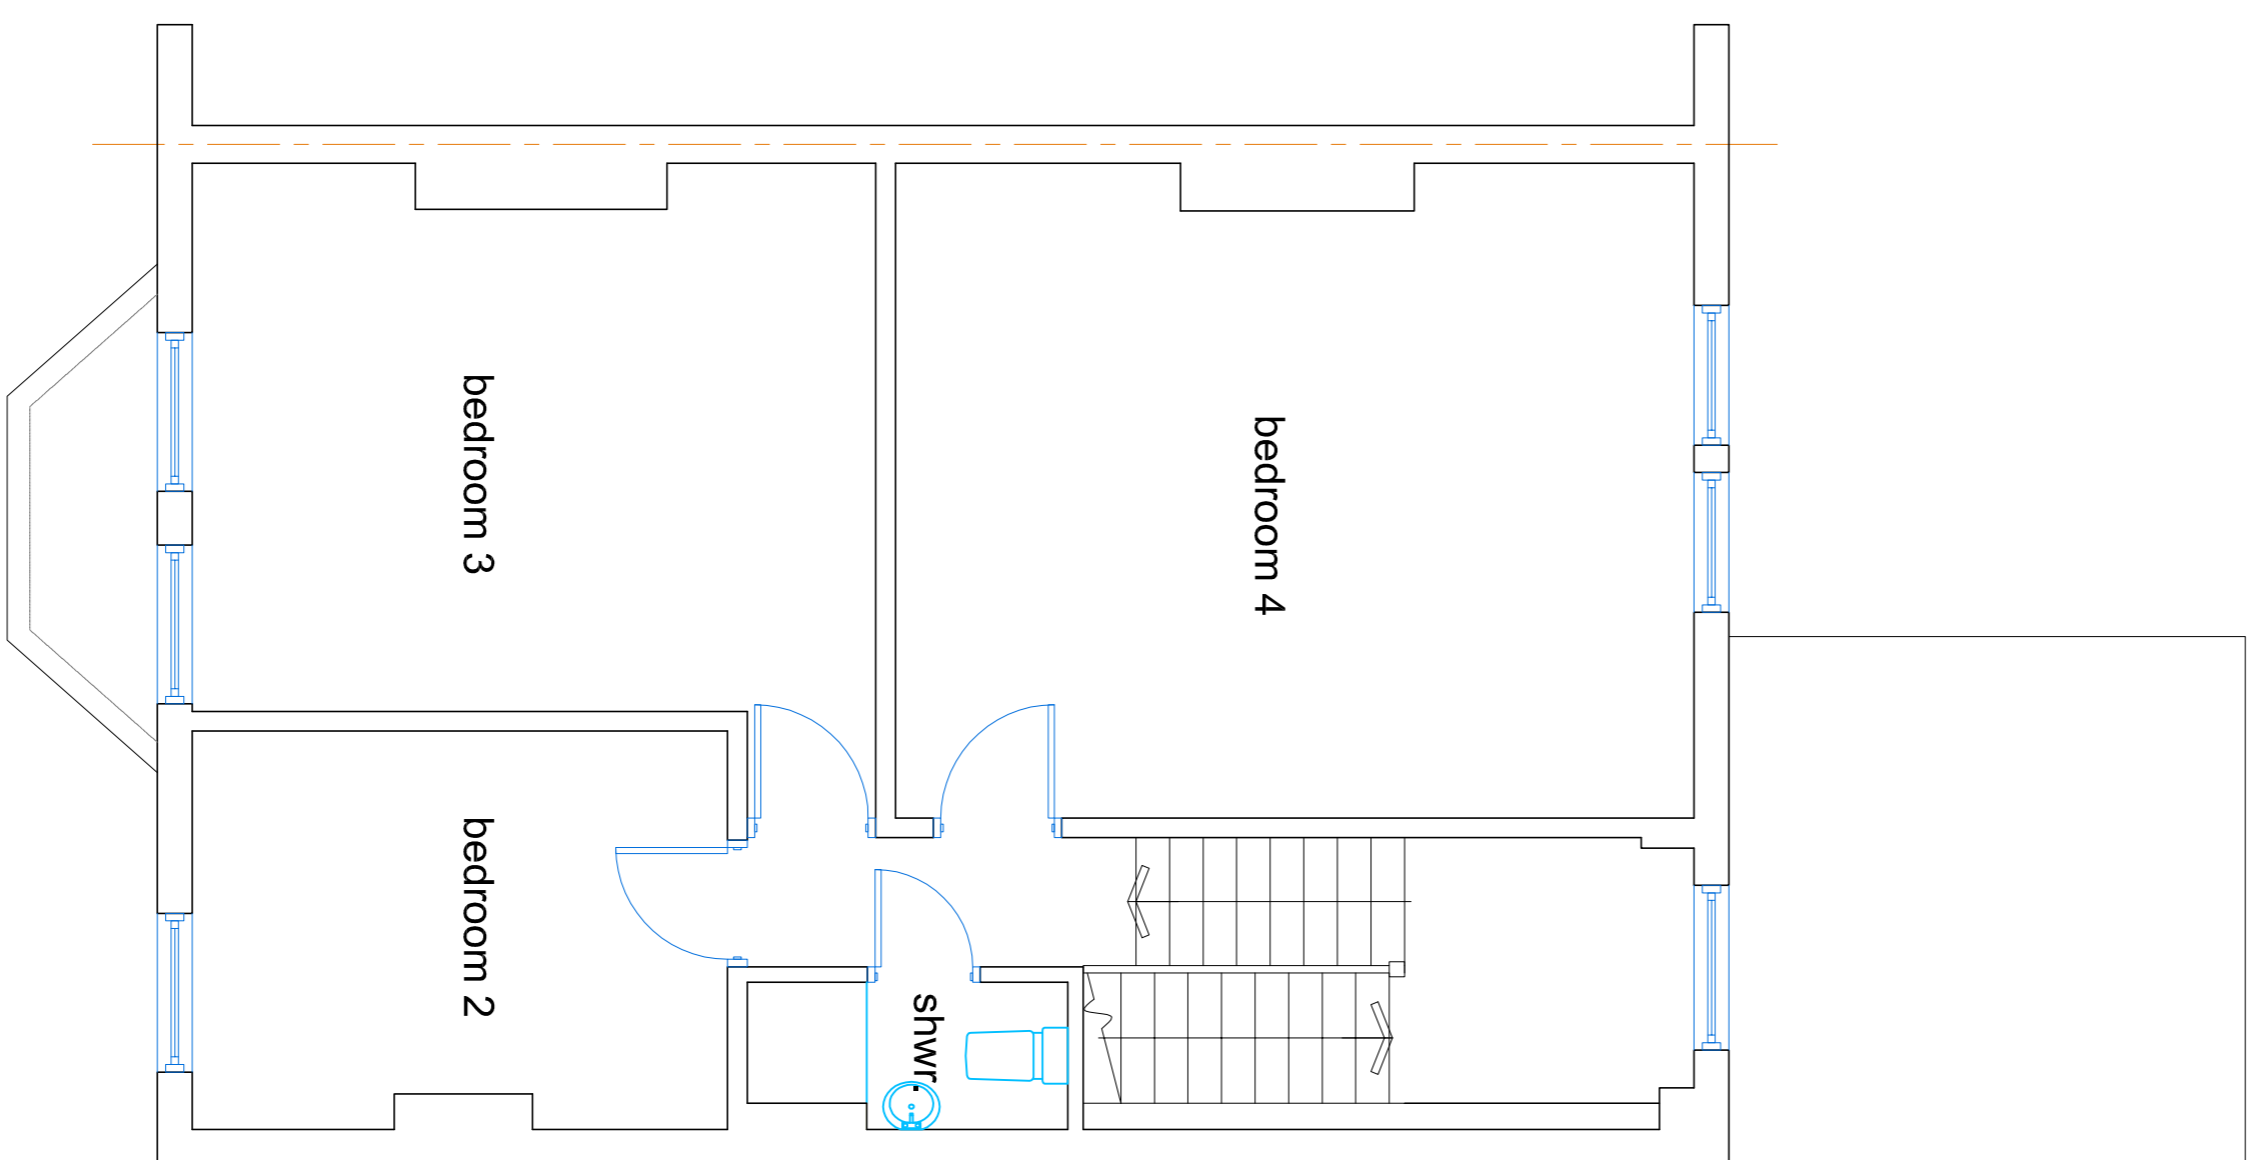

Notes:
All dimensions must be checked on site and not scaled from this drawing

© Copyright

Simon Hands and Associates
Chartered Surveyors & Architects
12 Redlip Road
Widmore
Mildenhall
Suffolk
IP85 9DN
Tel: 020 8875 5669
Fax: 020 8875 8866
email: enquiries@shandassociates.co.uk

Client:
Mr A Noonan

Job Title
Proposed Conversion Back to House at
54 CROFTDOWN ROAD
LONDON
NW5 1EN

Drawing Title
EXISTING PLANS

Scale	1:50	Paper Size	A1
Date	OCT 2019	Drawn By	NRH
Job No	2019164	01	