


Rev.	Date	By	Description
A	10.19	RW	Scale bar added

Do not scale from this drawing All dimensions to be checked on site
 Notify the Architect immediately of any discrepancies
 This drawing remains the copyright of the Architect
AAB architects
 Studio 9, Bickerton House, 25 Bickerton Road, London N19 5JT
 Tel 020 7281 8955 mail@aabarchitects.co.uk www.aabarchitects.co.uk

33 CONSTANTINE ROAD, NW3
 DRAWING : PROPOSED GROUND FLOOR LEVEL
 SCALE : 1:50 at A3
 DATE : 23.07.19

JOB NO.	SERIES	NO.	REV
360	PL 1	10	A

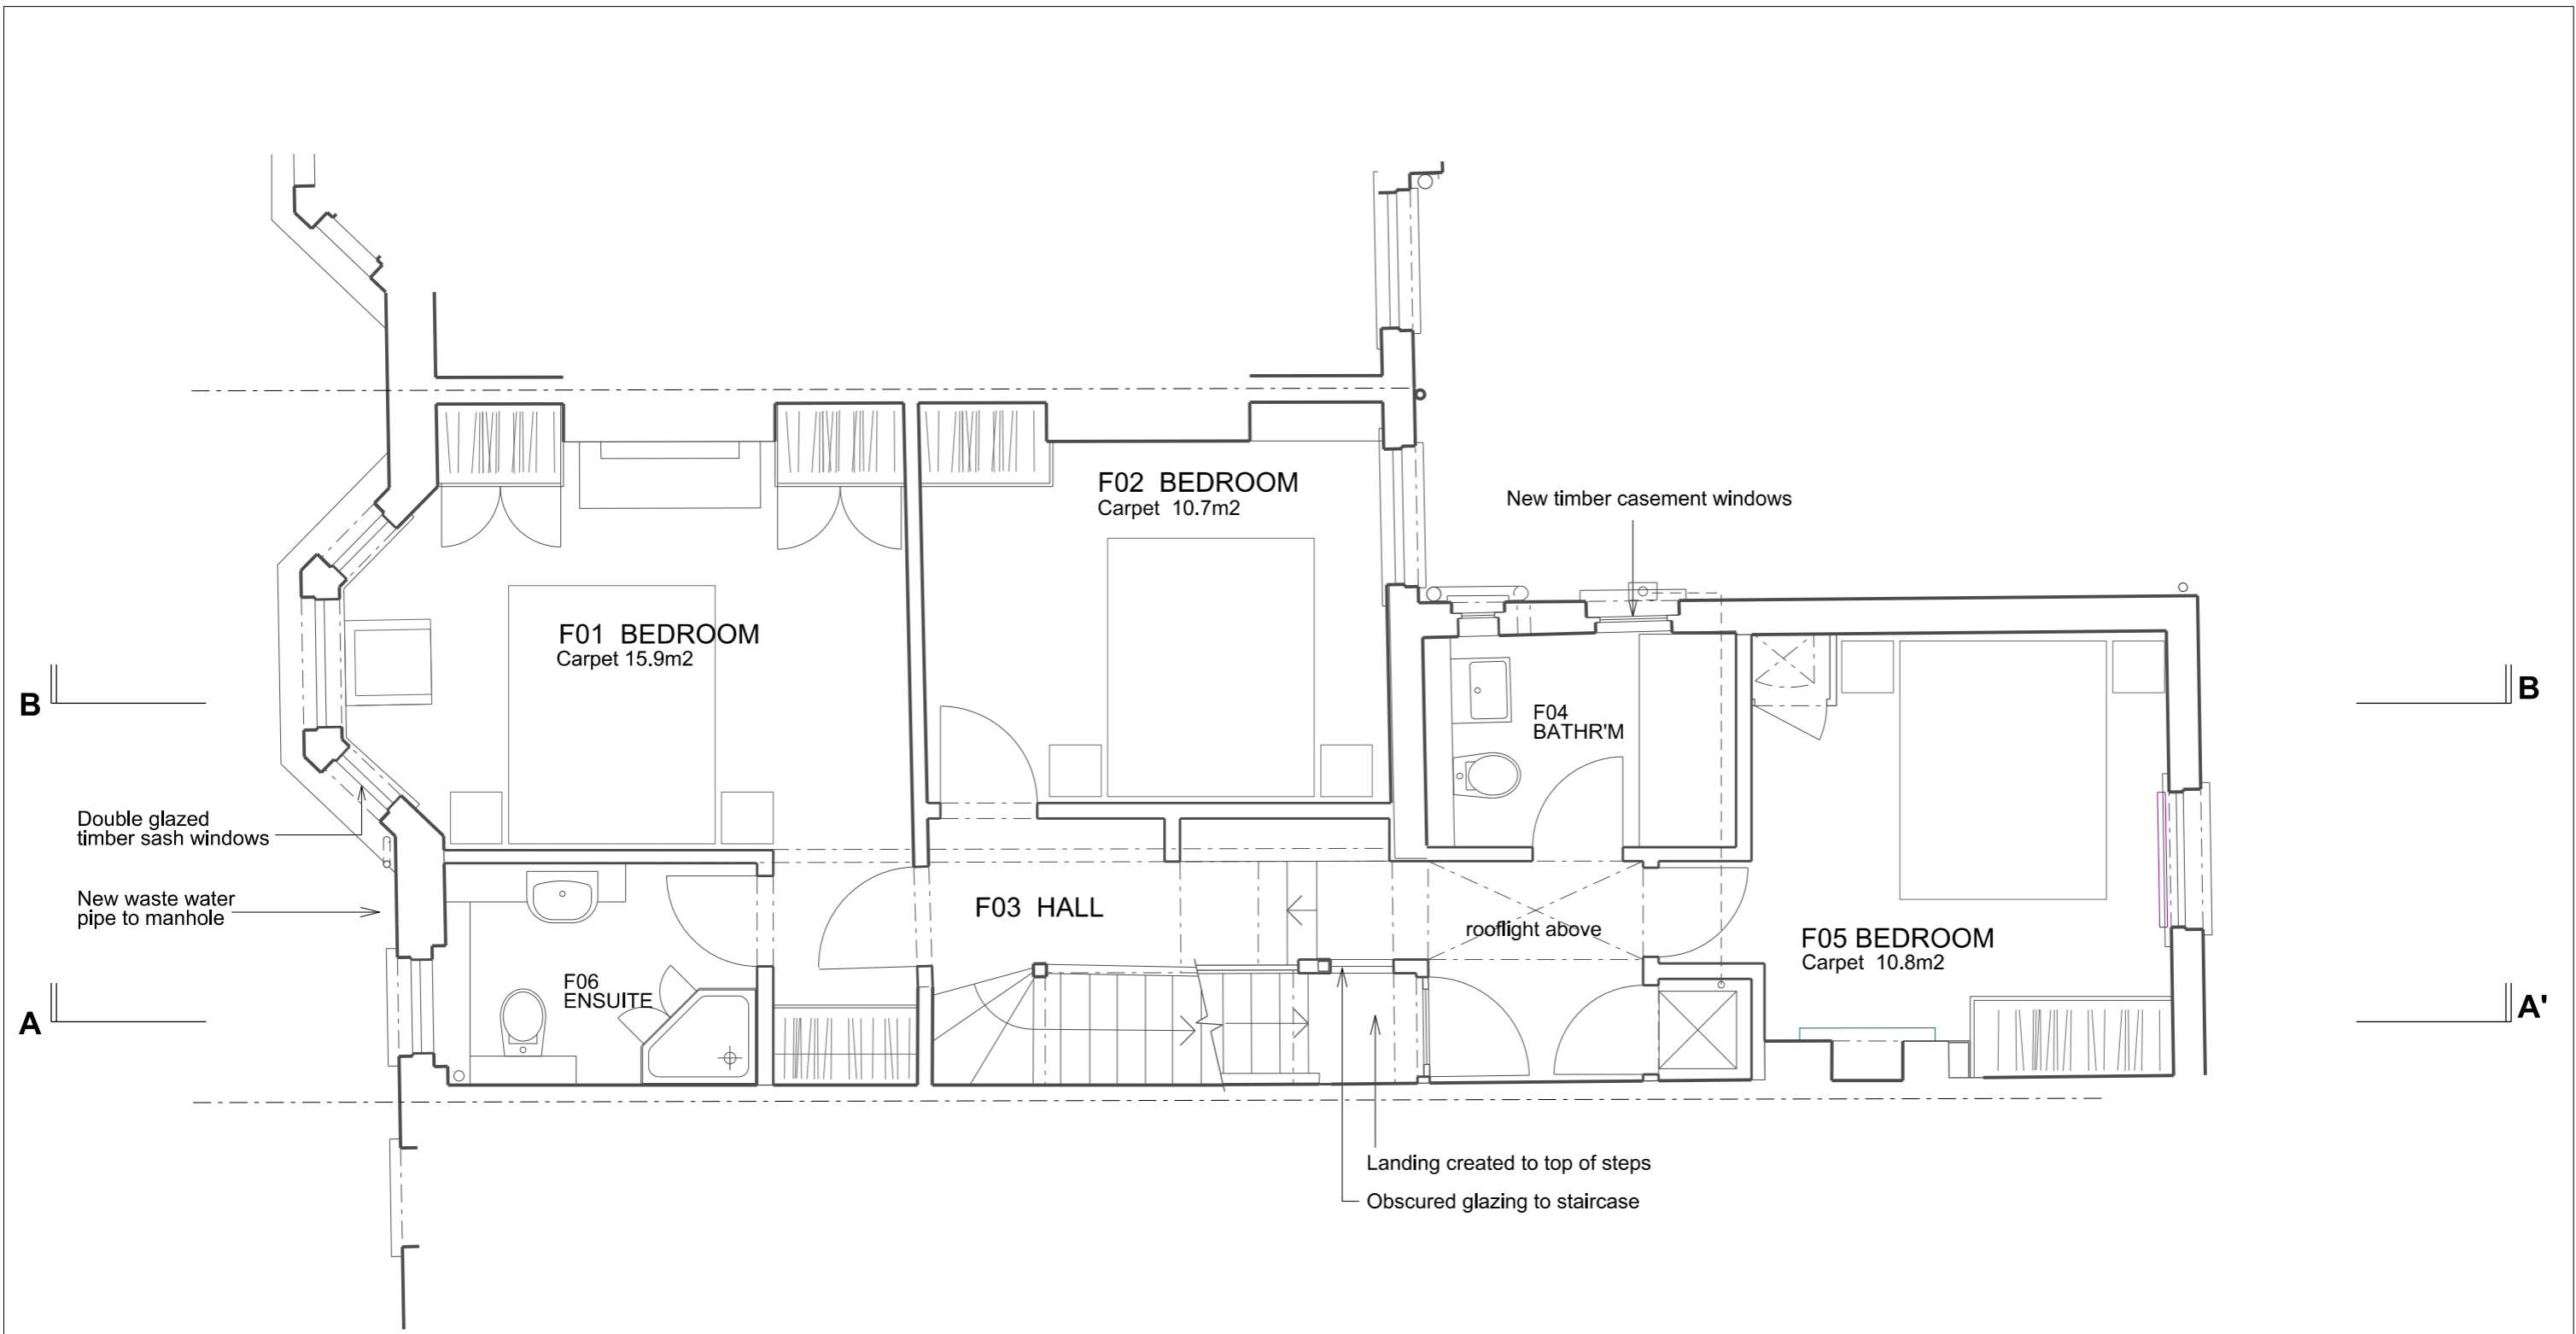


0 0.5 1 2m
1:50 scale bar

Rev.	Date	By	Description

Do not scale from this drawing All dimensions to be checked on site
 Notify the Architect immediately of any discrepancies
 This drawing remains the copyright of the Architect
AAB architects
 Studio 9, Bickerton House, 25 Bickerton Road, London N19 5JT
 Tel 020 7281 8955 mail@aabarchitects.co.uk www.aabarchitects.co.uk

33 CONSTANTINE ROAD, NW3
 DRAWING : PROPOSED FIRST FLOOR LEVEL
 SCALE : 1:50 at A3
 DATE : 23.07.19

JOB NO.	OPTION	SERIES	NO.	REV
360	PL	1	11	

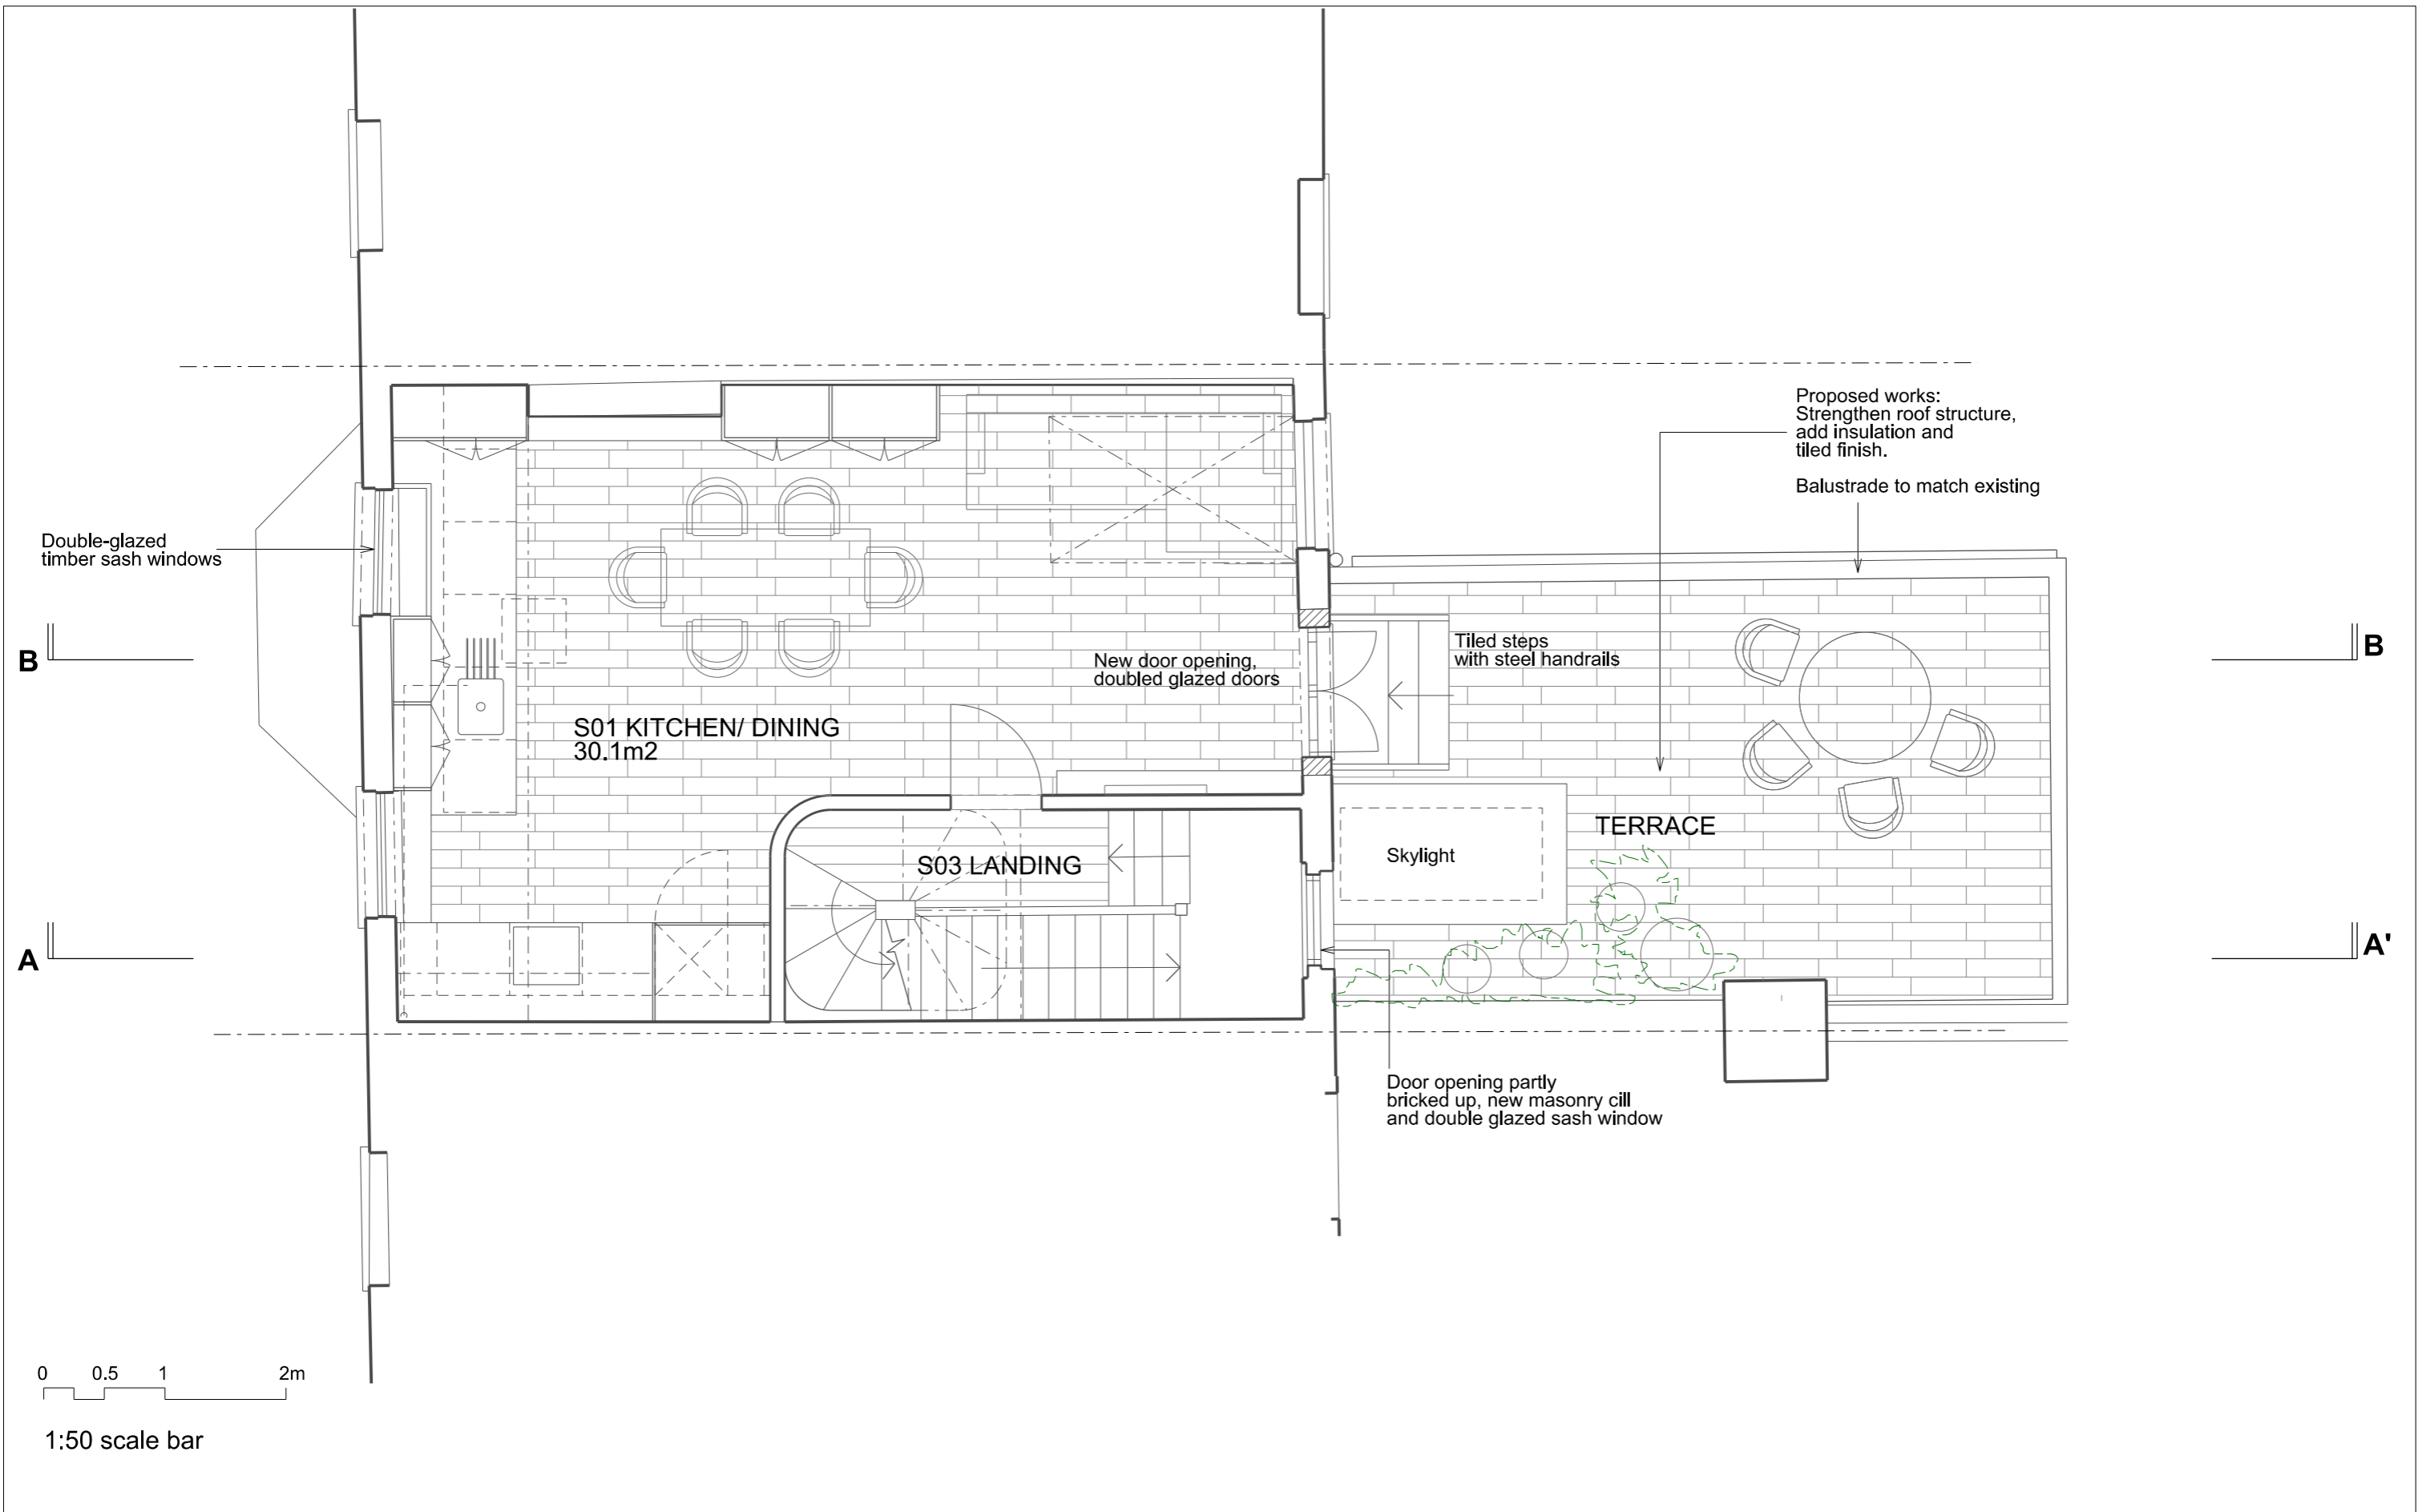


Rev.	Date	By	Description

Do not scale from this drawing All dimensions to be checked on site
 Notify the Architect immediately of any discrepancies
 This drawing remains the copyright of the Architect
AAB architects
 Studio 9, Bickerton House, 25 Bickerton Road, London N19 5JT
 Tel 020 7281 8955 mail@aabarchitects.co.uk www.aabarchitects.co.uk

33 CONSTANTINE ROAD, NW3
 DRAWING : PROPOSED SECOND FLOOR LEVEL
 SCALE : 1:50 at A3
 DATE : 23.07.19

JOB NO.	OPTION	SERIES	NO.	REV
360	PL	1	12	

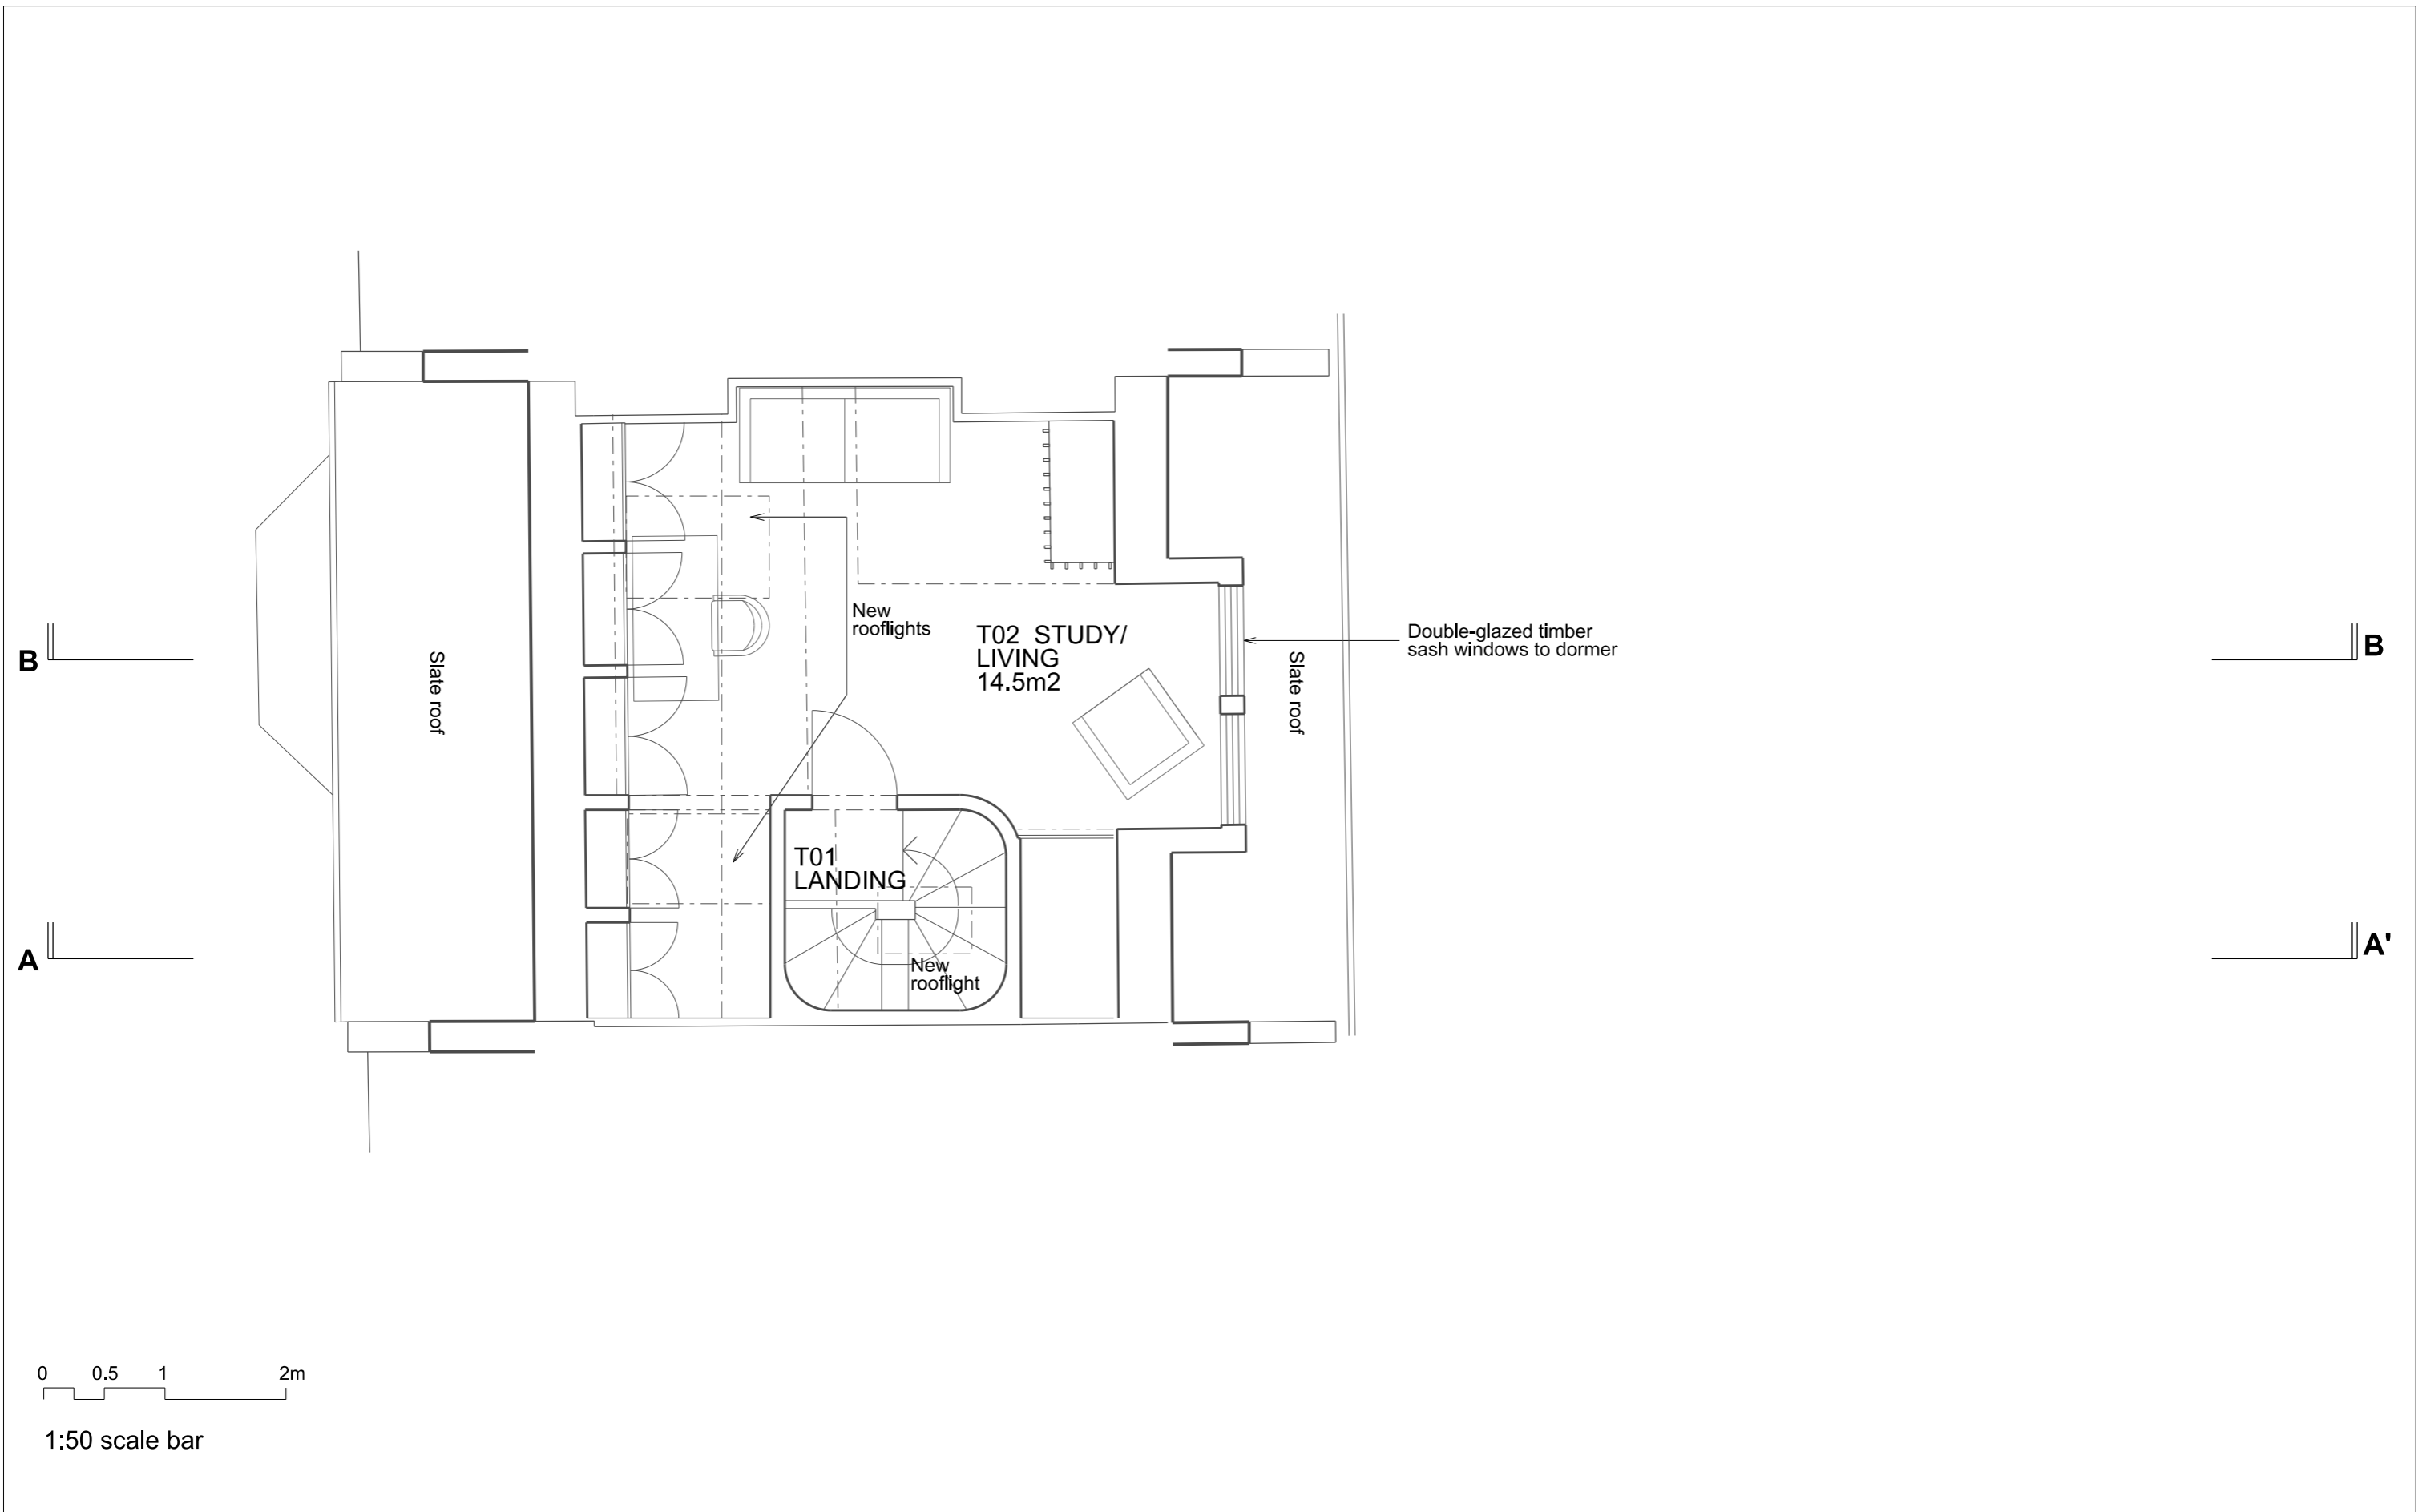


Rev.	Date	By	Description
A	07.11.19	RW	Rooflights relocated and previously proposed partition to eaves storage removed

Do not scale from this drawing All dimensions to be checked on site
 Notify the Architect immediately of any discrepancies
 This drawing remains the copyright of the Architect
AAB architects
 Studio 9, Bickerton House, 25 Bickerton Road, London N19 5JT
 Tel 020 7281 8955 mail@aabarchitects.co.uk www.aabarchitects.co.uk

33 CONSTANTINE ROAD, NW3
 DRAWING : PROPOSED THIRD FLOOR LEVEL
 SCALE : 1:50 at A3
 DATE : 23.07.19

JOB NO.	OPTION	SERIES	NO.	REV
360	PL	1	13	A

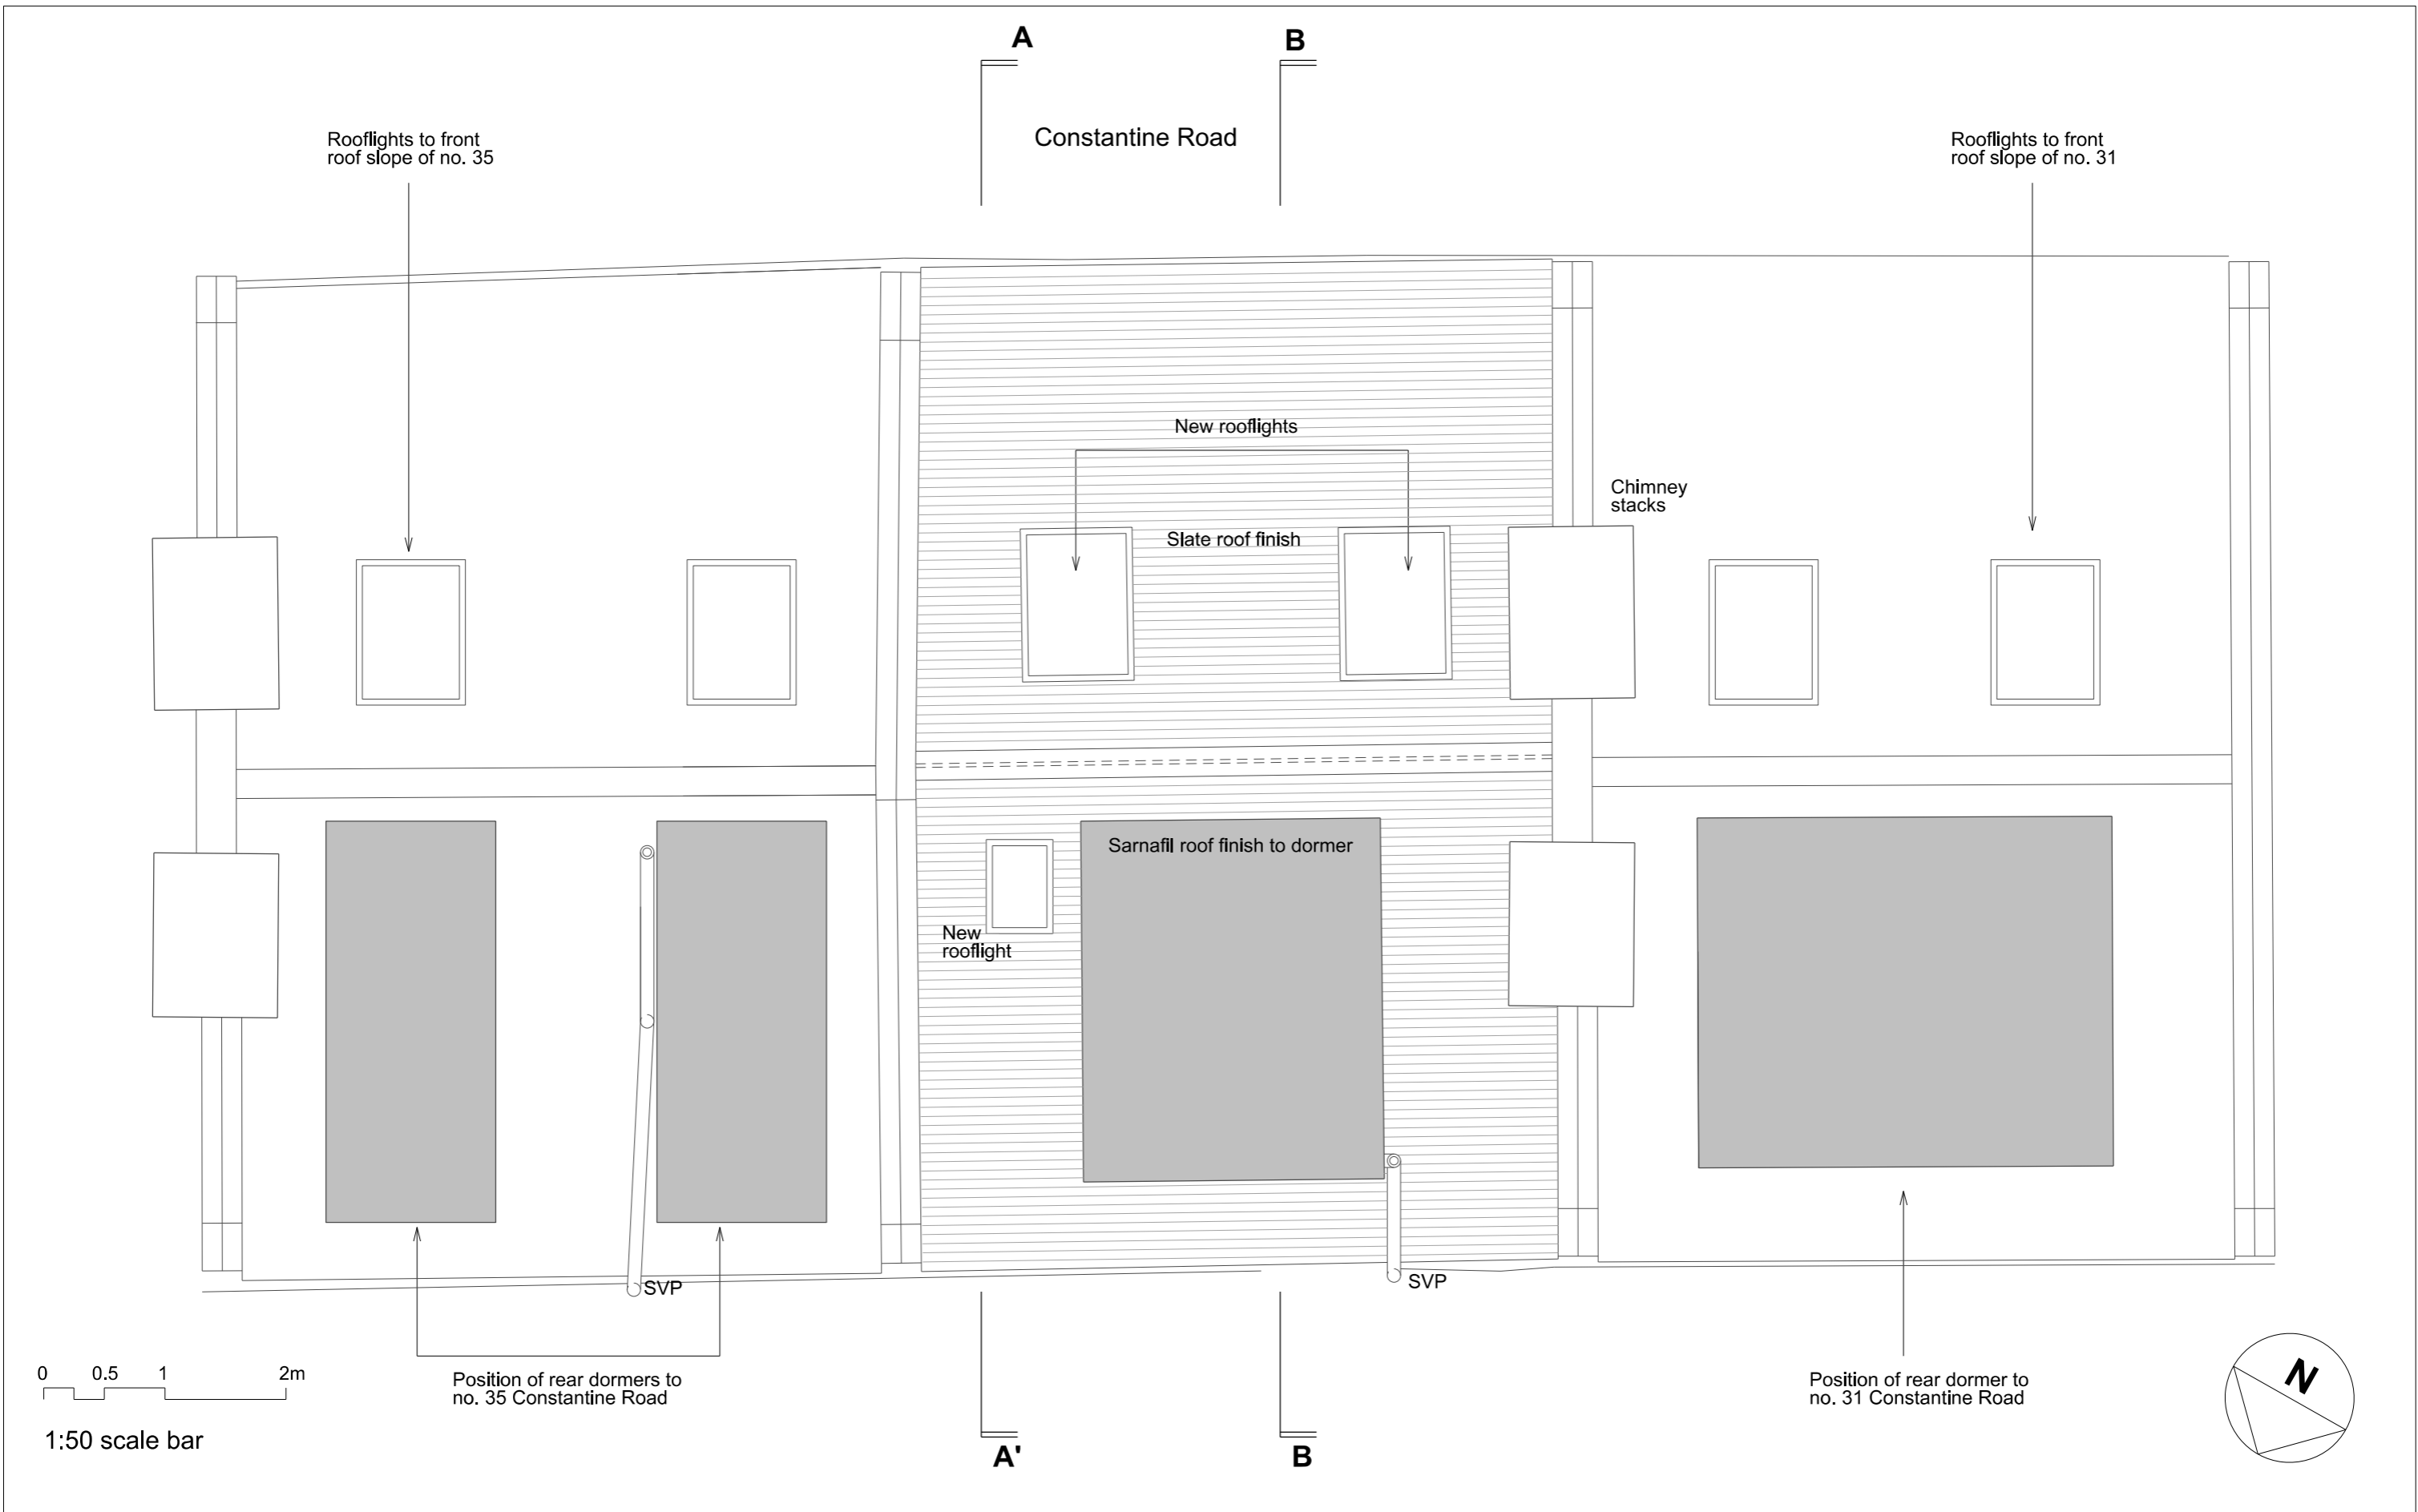

Rev.	Date	By	Description
A	7.11.19	RW	Rooflights relocated on front roof slope


Do not scale from this drawing All dimensions to be checked on site
 Notify the Architect immediately of any discrepancies
 This drawing remains the copyright of the Architect
AAB architects
 Studio 9, Bickerton House, 25 Bickerton Road, London N19 5JT
 Tel 020 7281 8955 mail@aabarchitects.co.uk www.aabarchitects.co.uk

33 CONSTANTINE ROAD, NW3
 DRAWING : PROPOSED ROOF PLAN
 SCALE : 1:50 at A3
 DATE : 12.07.19

JOB NO.	OPTION	SERIES	NO.	REV
360	PL 1	1	14	A

0 0.5 1 2m

1:50 scale bar

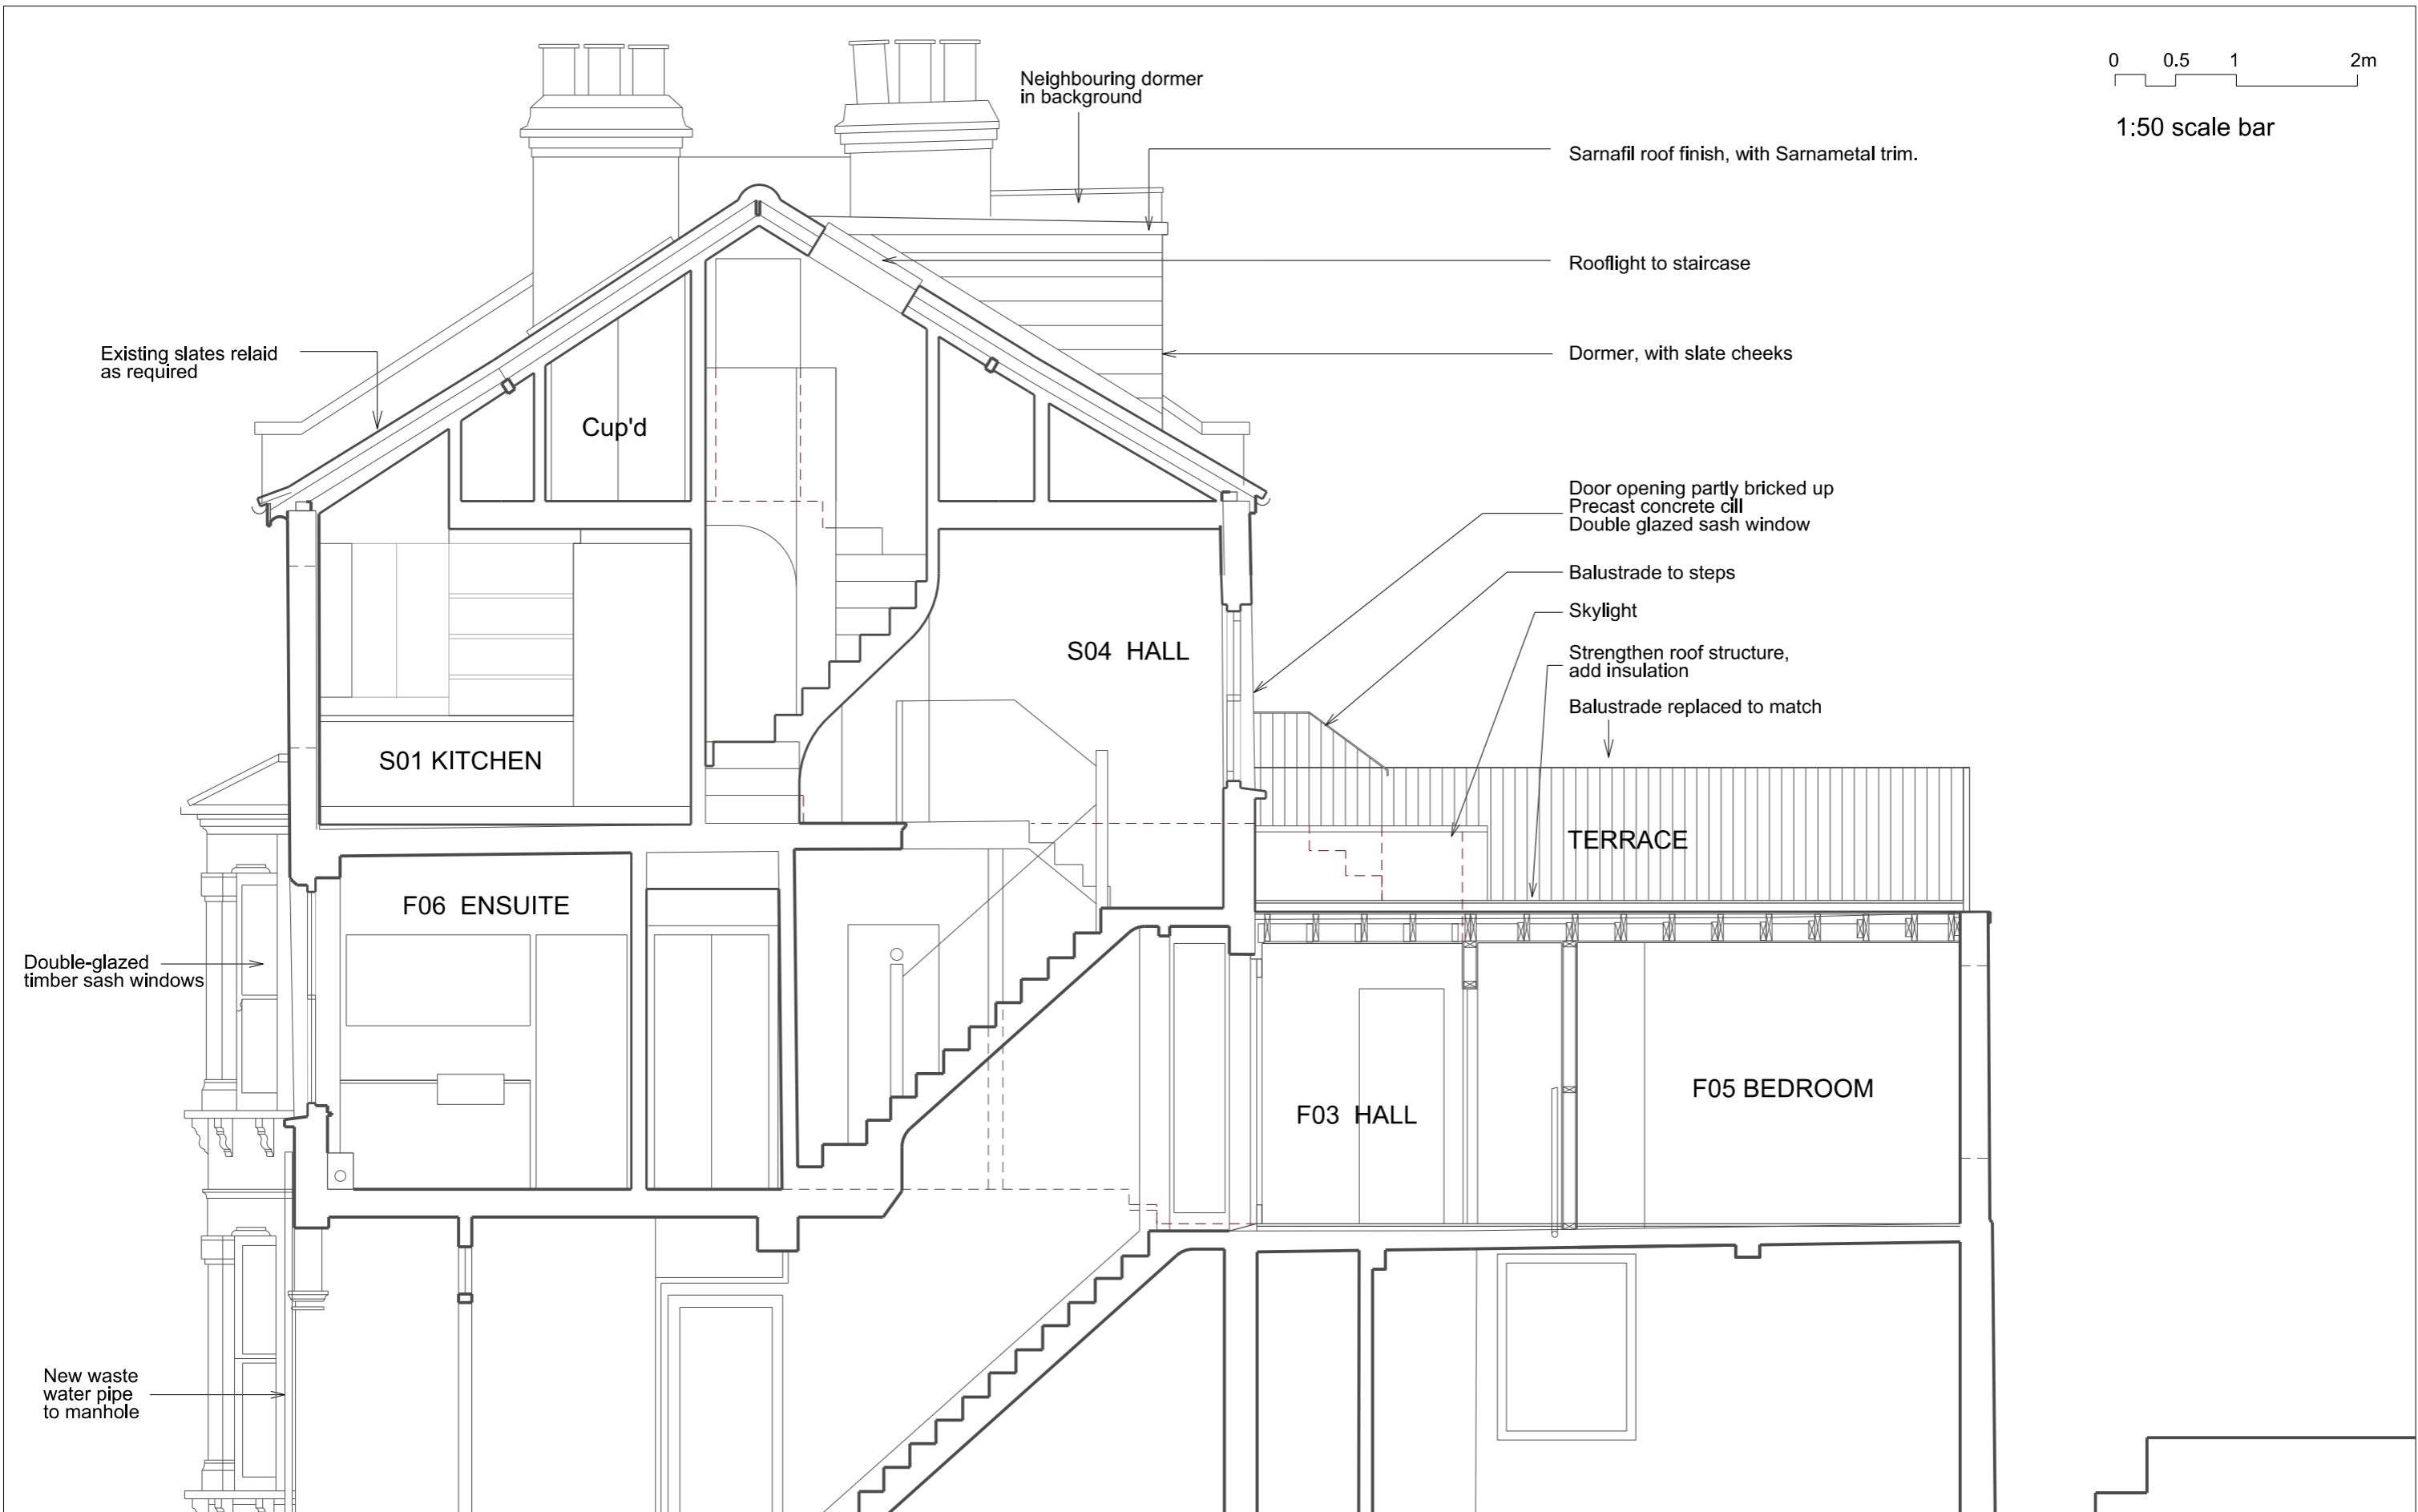

Rev.	Date	By	Description
A	10.19	RW	Scale bar added
B	07.11.19	RW	Rooflight to front roof slope relocated and balustrade to roof terrace lowered

Do not scale from this drawing All dimensions to be checked on site
 Notify the Architect immediately of any discrepancies
 This drawing remains the copyright of the Architect
AAB architects
 Studio 9, Bickerton House, 25 Bickerton Road, London N19 5JT
 Tel 020 7281 8955 mail@aabarchitects.co.uk www.aabarchitects.co.uk

33 CONSTANTINE ROAD, NW3
 DRAWING : PROPOSED SECTION AA'
 SCALE : 1:50 at A3
 DATE : 23.07.19

JOB NO.	SERIES	NO.	REV
360	PL 2	01	B

0 0.5 1 2m

1:50 scale bar





Rev.	Date	By	Description
A	10.19	RW	Scale bar added
B	07.11.19	RW	Rooflights relocated on front slope and balustrade to roof terrace lowered

Do not scale from this drawing All dimensions to be checked on site
 Notify the Architect immediately of any discrepancies
 This drawing remains the copyright of the Architect
AAB architects
 Studio 9, Bickerton House, 25 Bickerton Road, London N19 5JT
 Tel 020 7281 8955 mail@aabarchitects.co.uk www.aabarchitects.co.uk

33 CONSTANTINE ROAD, NW3
 DRAWING : PROPOSED SECTION BB'
 SCALE : 1:50 at A3
 DATE : 23.07.19

JOB NO.	SERIES	NO.	REV
360	PL	2	02 B

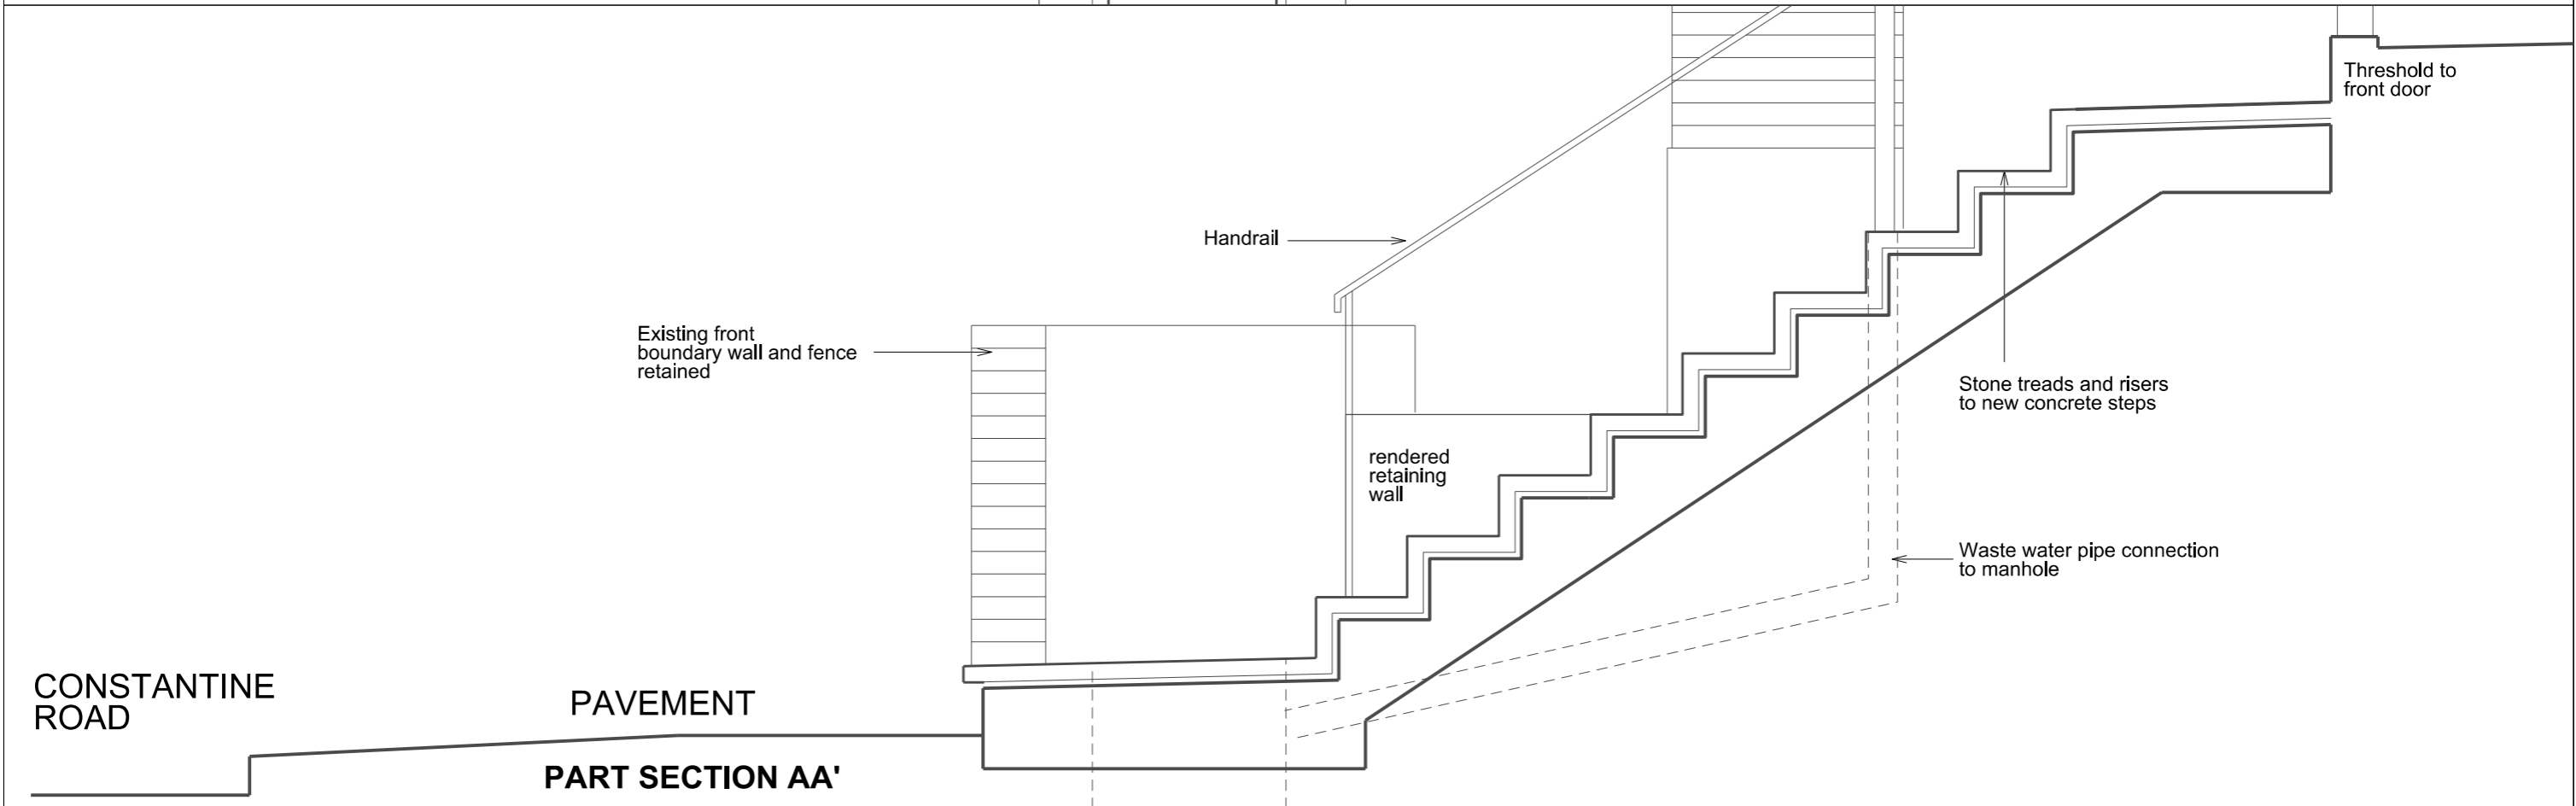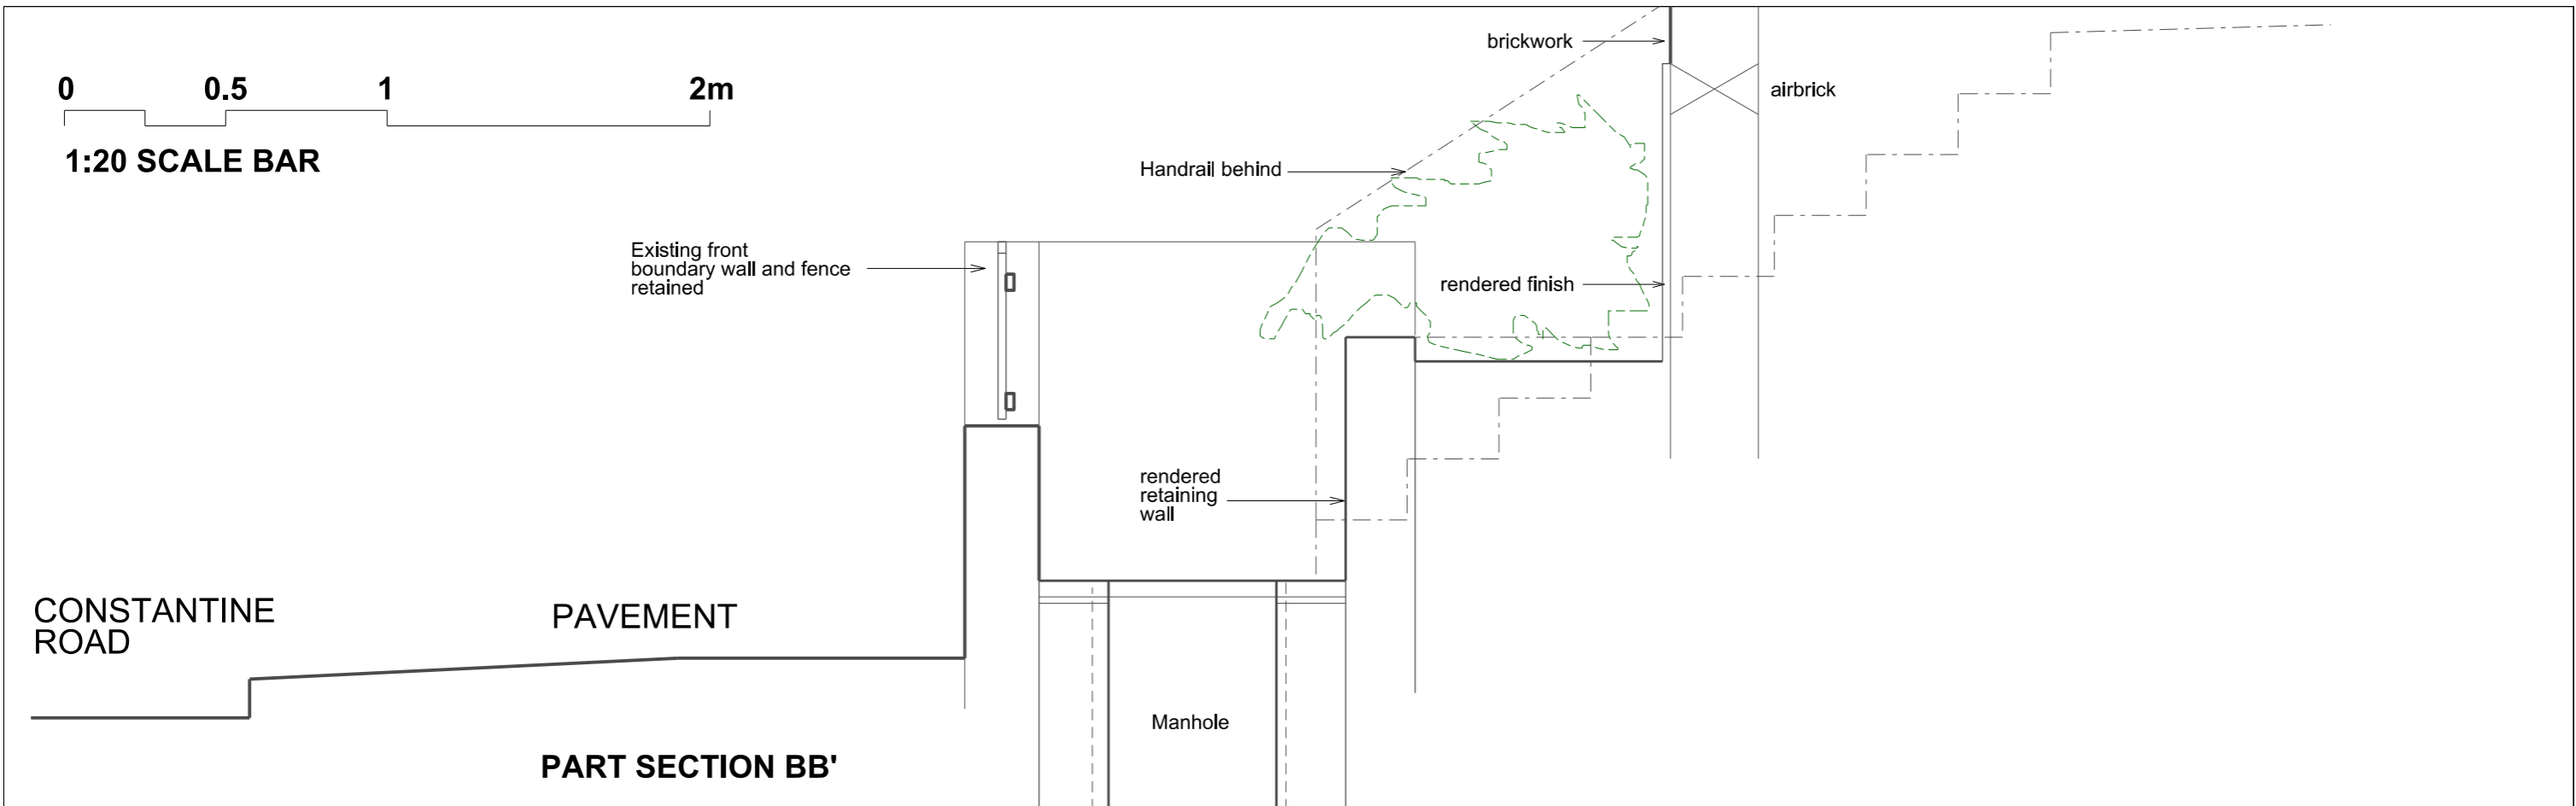

Rev.	Date	By	Description
A	10.19	RW	Scale bar added

Do not scale from this drawing All dimensions to be checked on site
 Notify the Architect immediately of any discrepancies
 This drawing remains the copyright of the Architect
AAB architects
 Studio 9, Bickerton House, 25 Bickerton Road, London N19 5JT
 Tel 020 7281 8955 mail@aabarchitects.co.uk www.aabarchitects.co.uk

33 CONSTANTINE ROAD, NW3
 DRAWING : PROPOSED SECTION BB', PART
 SCALE : 1:20 at A3
 DATE : 23.07.19

JOB NO.	SERIES	NO.	REV
360	PL 2	06	A

35 CONSTANTINE ROAD

33 CONSTANTINE ROAD

31 CONSTANTINE ROAD




1:50 scale bar

Rev.	Date	By	Description
A	10.19	RW	Scale bar added
B	7.11.19	RW	Balustrade to roof terrace lowered to match neighbour

Do not scale from this drawing All dimensions to be checked on site
 Notify the Architect immediately of any discrepancies
 This drawing remains the copyright of the Architect
AAB architects
 Studio 9, Bickerton House, 25 Bickerton Road, London N19 5JT
 Tel 020 7281 8955 mail@aabarchitects.co.uk www.aabarchitects.co.uk

33 CONSTANTINE ROAD, NW3
 DRAWING : PROPOSED REAR ELEVATION
 SCALE : 1:50 at A3
 DATE : 23.07.19

JOB NO.	SERIES	NO.	REV
360	PL 3	01	B

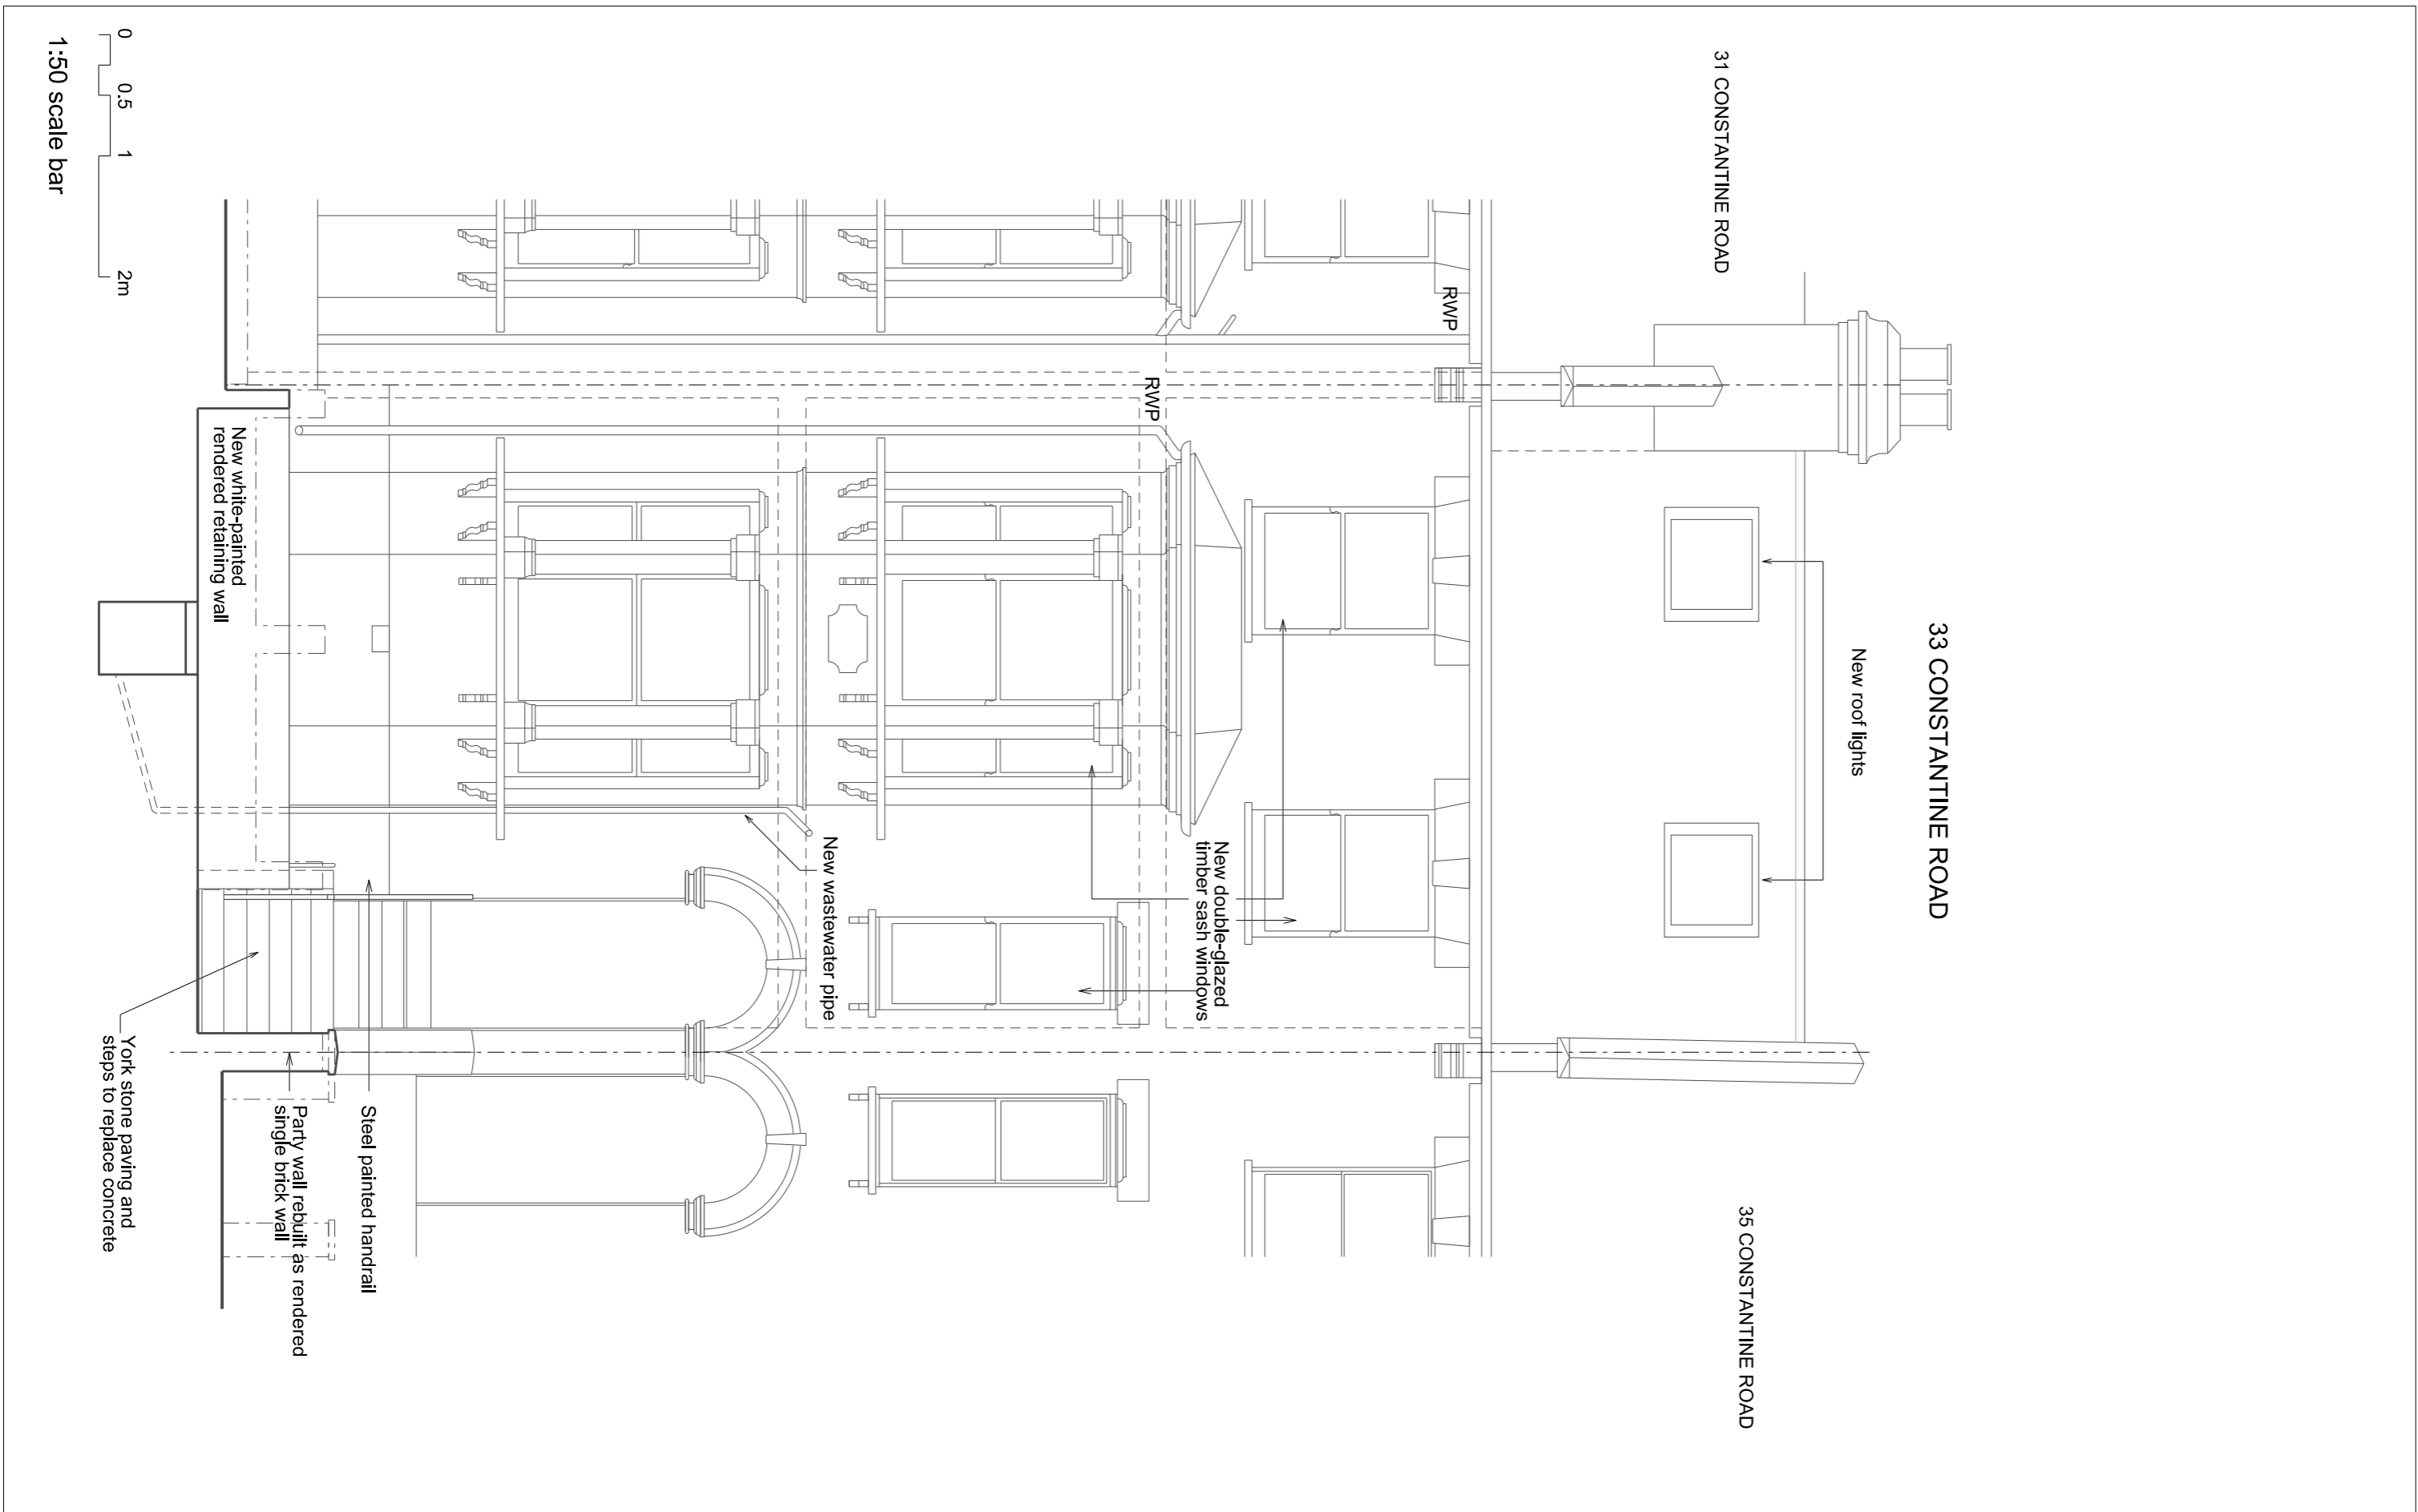

Rev.	Date	By	Description
A	10.19	RW	Scale bar added
B	7.11.19	RW	Rooflights relocated to match pattern along terrace

Do not scale from this drawing All dimensions to be checked on site
 Notify the Architect immediately of any discrepancies
 This drawing remains the copyright of the Architect
AAB architects
 Studio 9, Bickerton House, 25 Bickerton Road, London N19 5JT
 Tel 020 7281 8955 mail@aabarchitects.co.uk www.aabarchitects.co.uk

33 CONSTANTINE ROAD, NW3
 DRAWING : PROPOSED SECTION CC
 SCALE : 1:50 at A3
 DATE : 23.07.19

JOB NO.	SERIES	NO.	REV
360 PL	3	02	B