

All dimensions are in mm unless otherwise stated
 All dimensions to be verified on site before proceeding with the work
 Any discrepancies to be notified in writing to architect immediately
 All boundaries indicative only and to be confirmed by others




NOTE

The purpose of this exercise is to assist in the preparation of the cost plan and the tender process. Note that this information is not to be used as a construction drawing and all dimensions shown, including but not only, layouts, materials thickness, etc. are for indicative purposes only.

Working drawings are to be provided by contractor prior to commencement of works. Any discrepancies must be reported to the Architect.

SSL – Structural Slab Level
 SFL – Screed Floor Level – Top of the Screed
 FFL – Finish Floor Level (including finish eg: carpet or tiles)

This drawing must be read in conjunction with all relevant Specifications and Consultant Drawings.

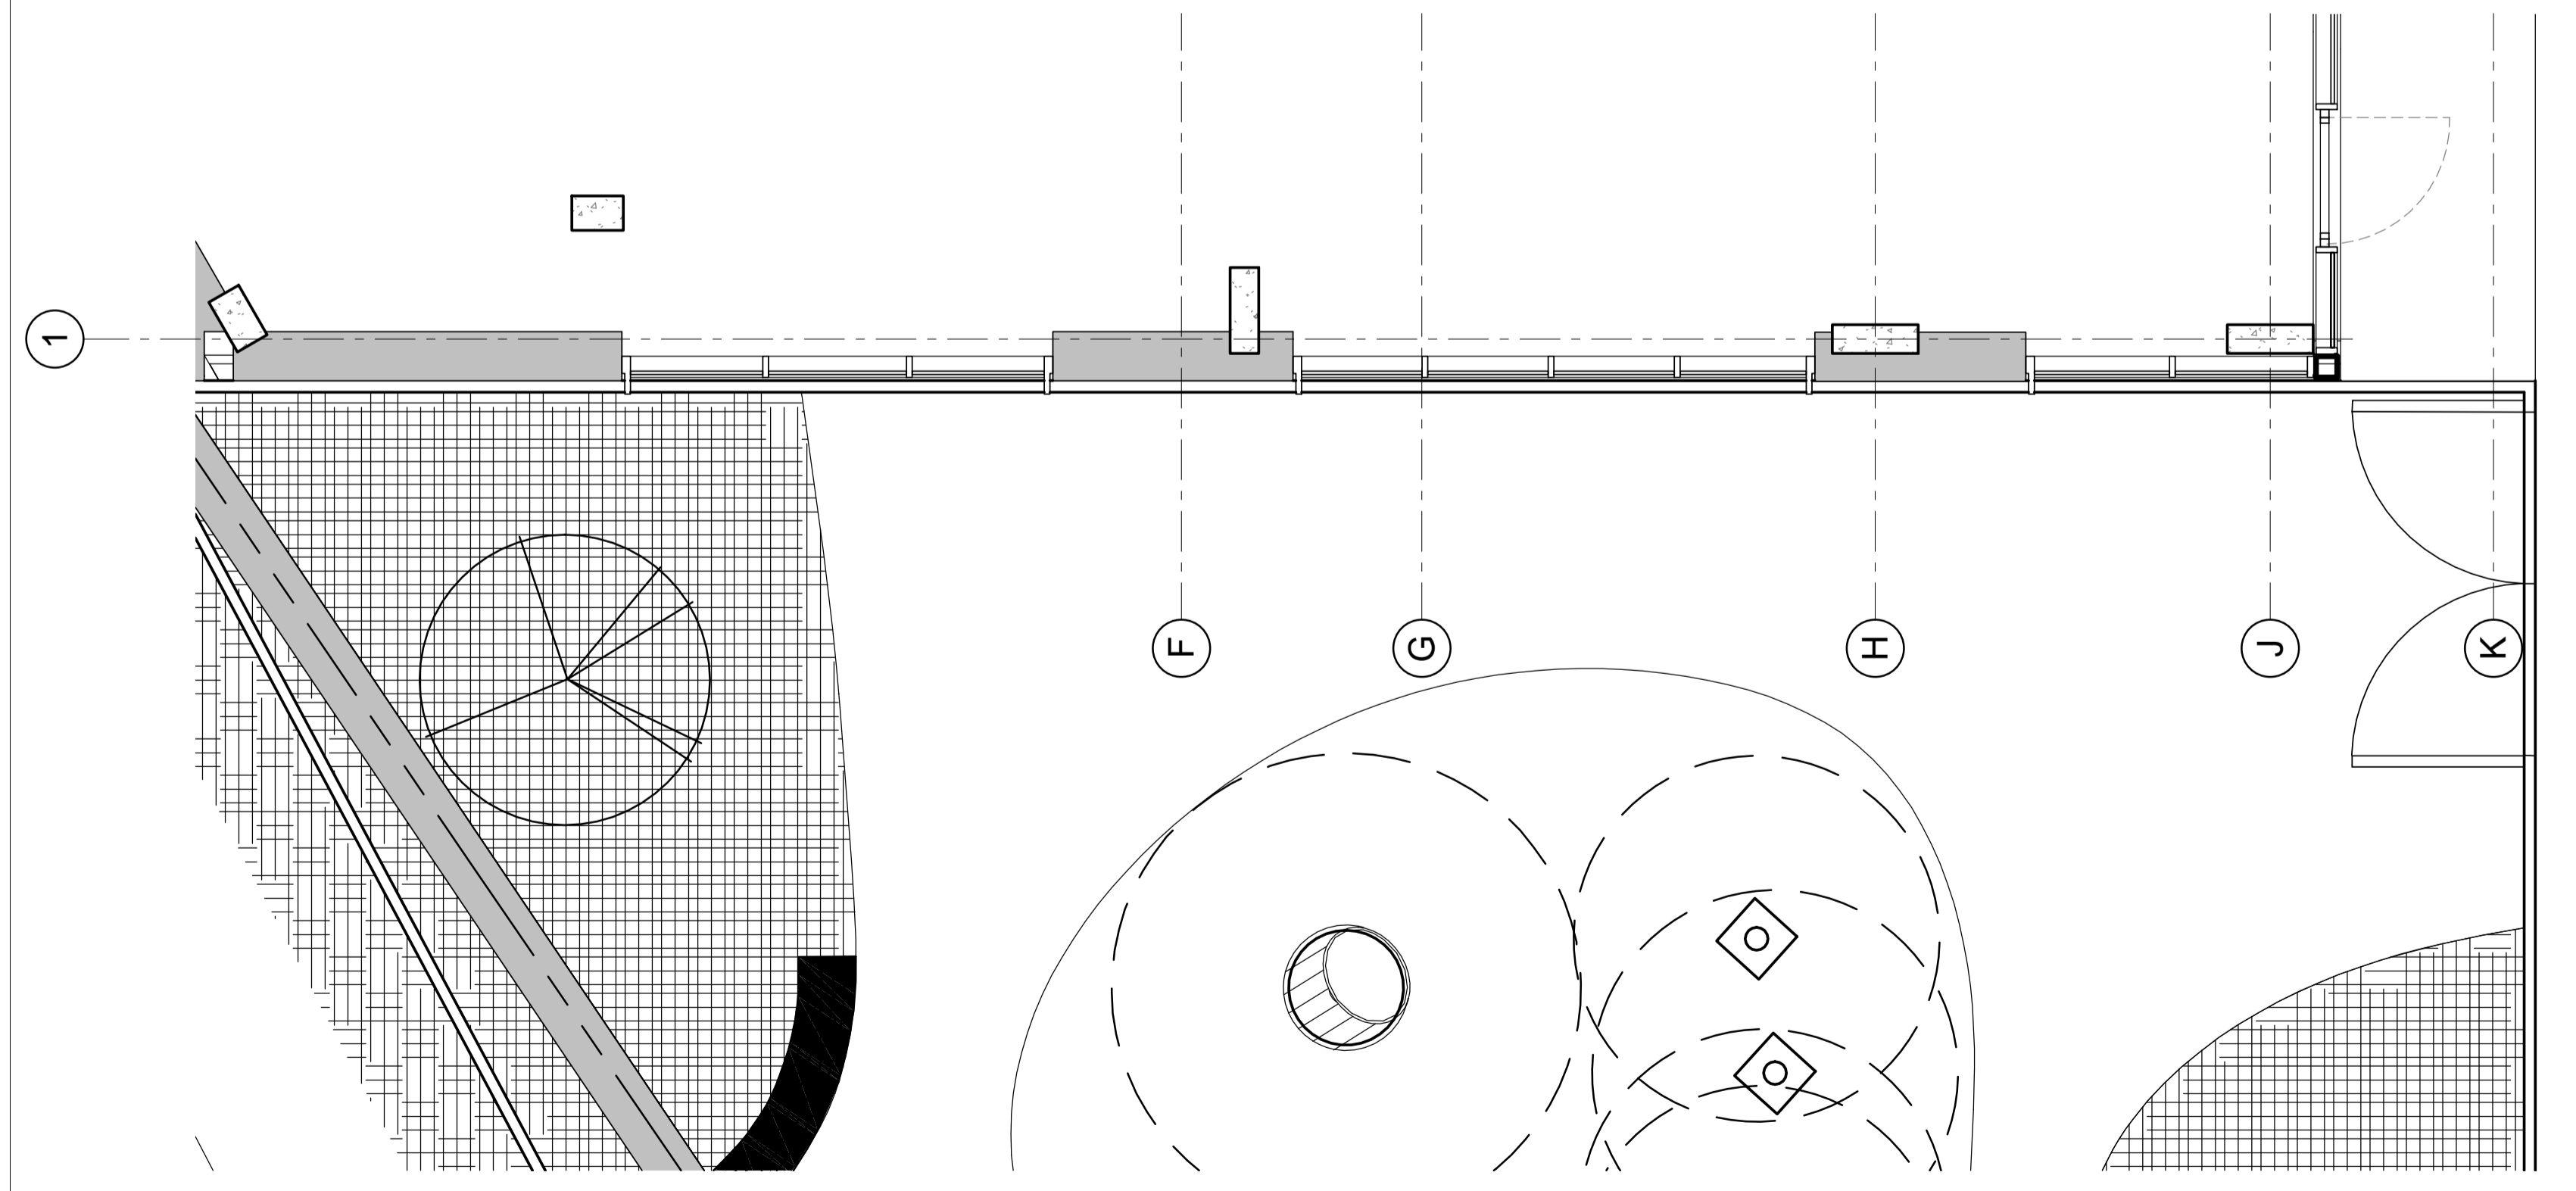

REV	DATE	DESCRIPTION	BY
-	11.10.19	Design Change to glazing along the LG North Elevation. Issued as Part of the September Section 73 Application.	BH
			INT

PLANNING

HUTCHINSON & PARTNERS

3.14 The Record Hall, 16-16A Baldwin's Garden, London, EC1N 7RJ
 1.020 3176 8196 e.info@hutchinsonandpartners.com w.www.hutchinsonandpartners.com

JOB TITLE
LAB Tech, Client Monitoring, 101 Camley Street, Camden

DRAWING TITLE / LOCATION
NW LG Commercial Frontage Glazing Amendment

DRAWN BY	CHECKED	SCALE	STATUS
BH	TW	1 : 50 @ A1	Planning

PROJECT	DRAWING NO	REVISION
18014	ASK 159	-

CLIENT
Chalk Farm Developments Ltd

