

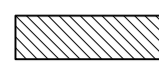


Information contained within this drawing is the sole copyright of NMA Studio Ltd and is not to be reproduced without express permission. No implied license exists. This drawing not to be used for land transfer or valuation purposes. Do not scale from this drawing. All dimensions & levels are to be checked on site by the contractor. Issued for purposes indicated only. Drawing errors and omissions to be reported to the architect.


Notes  
 Denotes extent of existing building fabric.

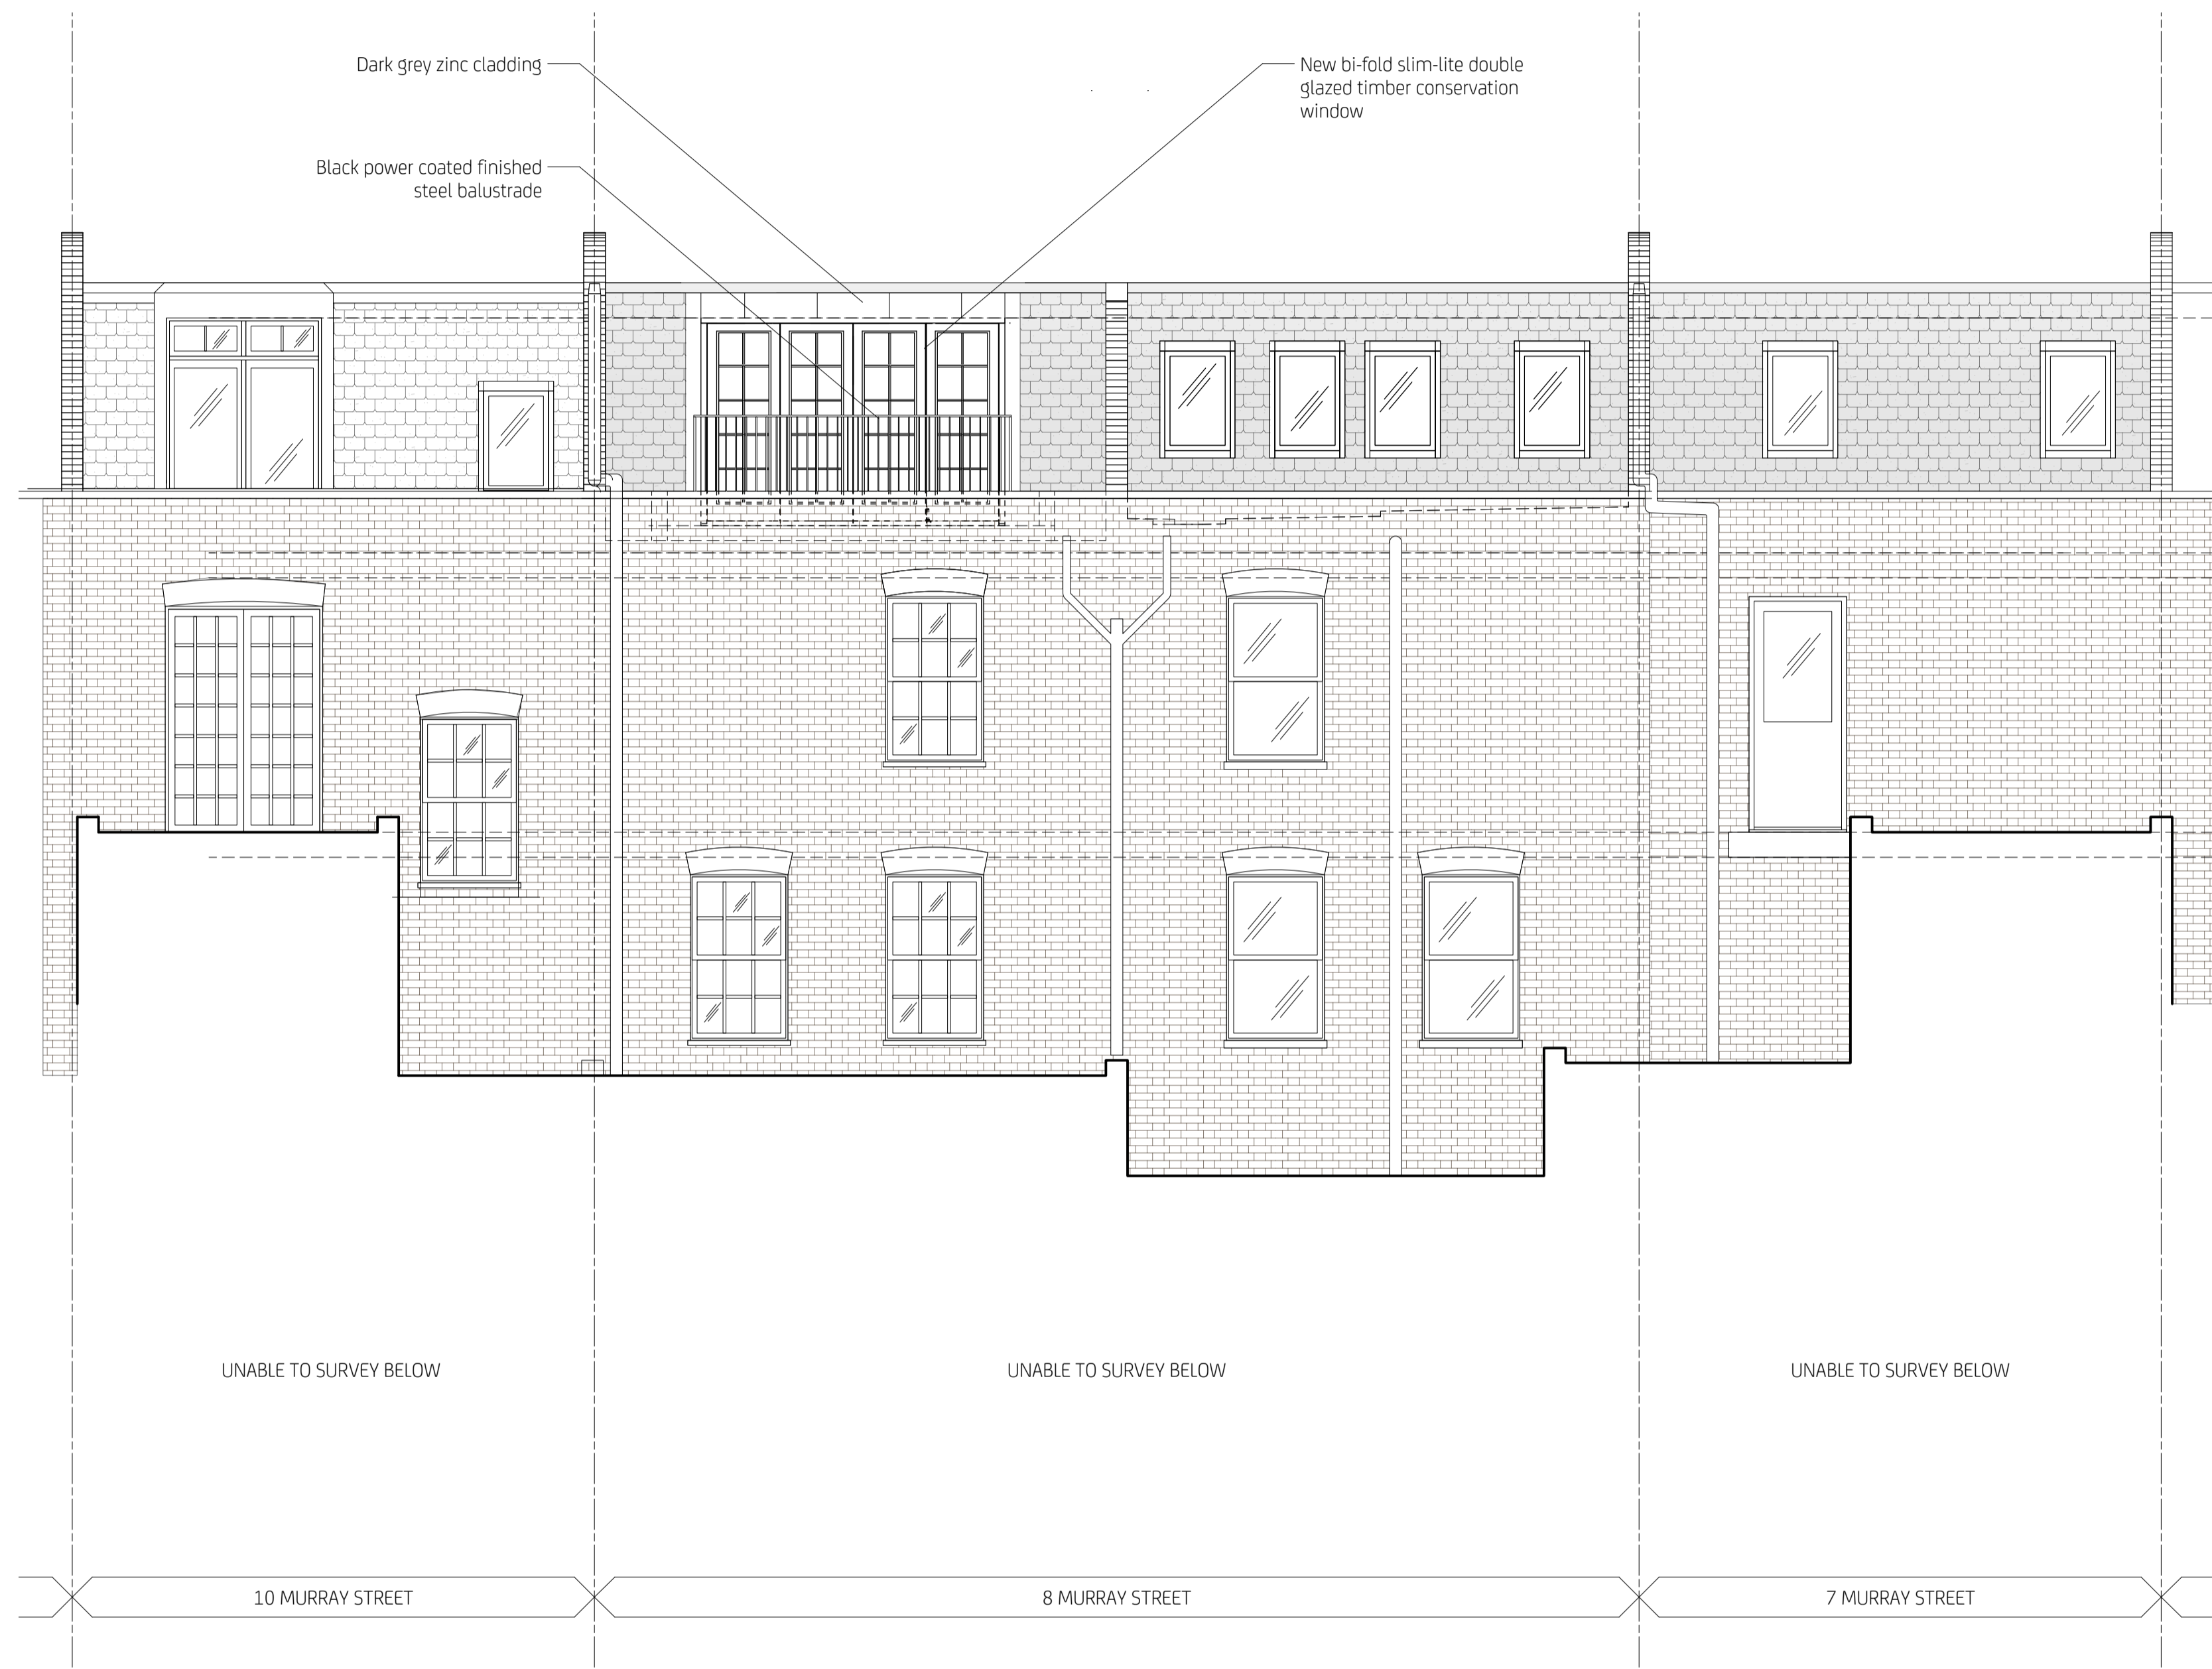

**01 Proposed Rear Elevation**  
 Scale 1:50@A1, 1:100@A3

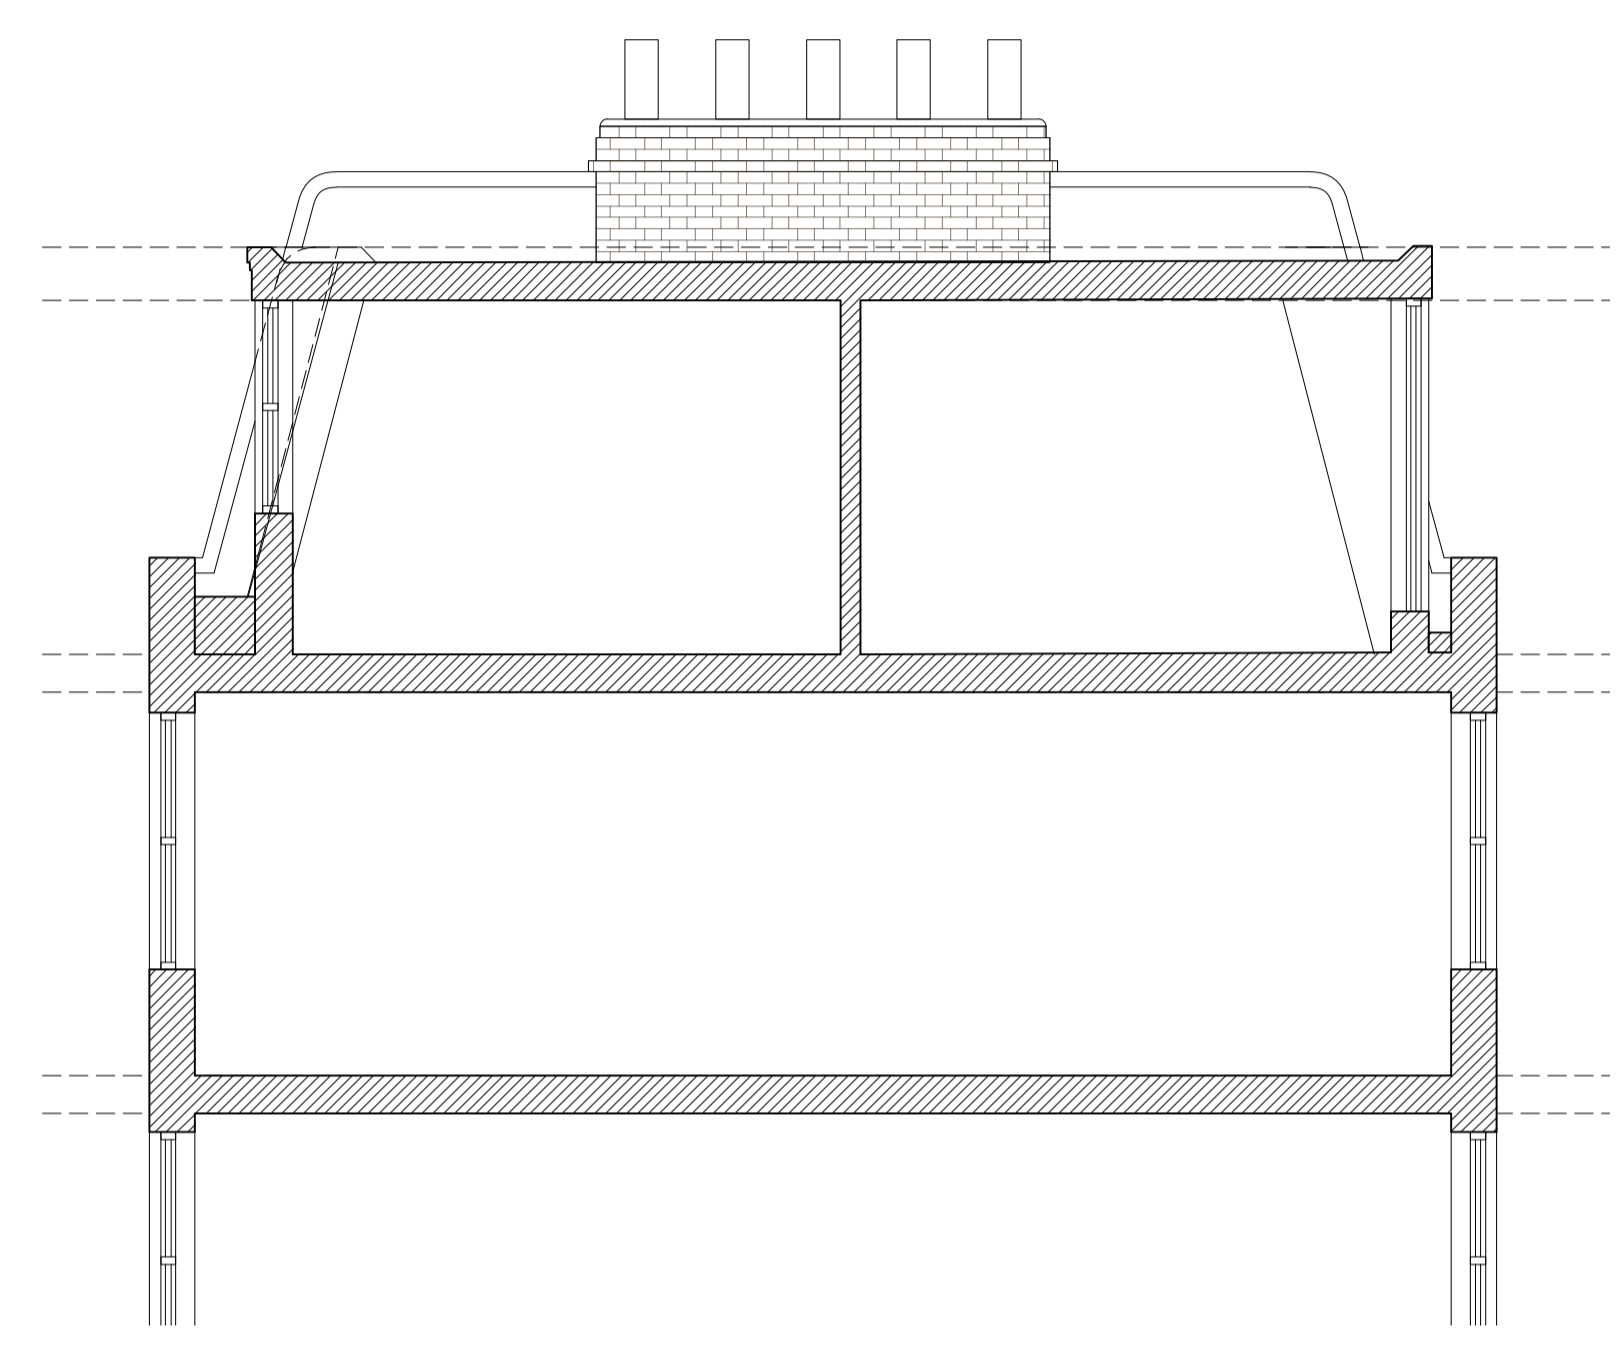

**02 Proposed Section AA**  
 Scale 1:50@A1, 1:100@A3

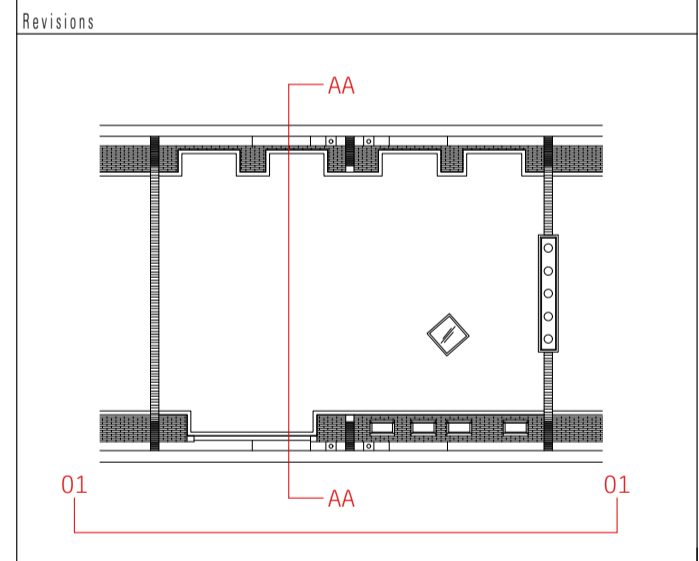

Farringdon House  
 First Floor  
 105-107 Farringdon Road  
 London EC1R 3BU  
 T +447792949233  
 niki@nmastudio.co.uk

Client: Ms Wren Duyvestein

Project: 8c Murray Road, London, NW1 9RE

Drawing Title:  
 Proposed  
 Flat 8c  
 Rear Elevation  
 Section AA

Status	Drawn	Checked
Planning	ML	NM

Scale: 1:50@A1, 1:100@A3  
 Date: August 2019

Drwg. No. & Revision  
**149-GE/GS01\_P2**