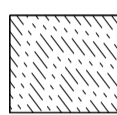

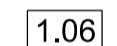



General Notes
 The drawing is copyright of Vabel LTD. All rights reserved. No reproduction in any material form is permitted without consent. Do not scale from this drawing. All dimensions are in mm unless stated otherwise. Dimensions, levels, sizes and location of particulars are to be verified by the contractor on site prior to engaging in works. This drawing may incorporate information from other professionals. Vabel LTD cannot accept responsibility for the integrity and accuracy of such information.
 DO NOT SCALE



-  Additional internal living space equivalent to private external amenity area equivalent
-  ASHP Air Source Heat Pump
-  1.06 Unit Number
-  Level Marker



B	04/11/19	Section 96a	NE
A	25/04/19	Planning Submission	NE
Rev	Date	Reason for Issue	Chk

VABEL
LONDON

531 Highgate Studios, 53-79 Highgate Road, London NW5 1TL
 Tel +44 (0)20 7183 6405 Email contact@vabel.co.uk

Project
 18-22 Haverstock Hill, NW3

Title
 Proposed
 Plan Basement -01

Date	Scale @ A1	Drawn	Checked
25/04/19	1:100	MB	NE

Status
 Planning

Drawing Number	Revision
AP_B1_00_099	B

General Notes
 The drawing is copyright of Vabel LTD. All rights reserved. No reproduction in any material form is permitted without consent. Do not scale from this drawing. All dimensions are in mm unless stated otherwise. Dimensions, levels, sizes and location of particulars are to be verified by the contractor on site prior to engaging in works. This drawing may incorporate information from other professionals. Vabel LTD cannot accept responsibility for the integrity and accuracy of such information.
 DO NOT SCALE



--- Boundary Line

ASHP Air Source Heat Pump

1.06 Unit Number

⊕ Level Marker

B	04/11/19	Section 96a	NE
A	25/04/19	Planning Submission	NE
Rev	Date	Reason for Issue	Chk

VABEL
LONDON

531 Highgate Studios, 53-79 Highgate Road, London NW5 1TL
 Tel +44 (0)20 7183 6405 Email contact@vabel.co.uk

Project
 18-22 Haverstock Hill, NW3

Title
 Proposed
 Plan Level 00

Date	Scale @ A1	Drawn	Checked
25/04/19	1:100	MB	NE

Status
 Planning

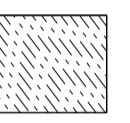

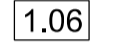

Drawing Number	Revision
AP_00_00_100	B



HAVERSTOCK HILL

General Notes
 The drawing is copyright of Vabel LTD. All rights reserved. No reproduction in any material form is permitted without consent. Do not scale from this drawing. All dimensions are in mm unless stated otherwise. Dimensions, levels, sizes and location of particulars are to be verified by the contractor on site prior to engaging in works. This drawing may incorporate information from other professionals. Vabel LTD cannot accept responsibility for the integrity and accuracy of such information.
 DO NOT SCALE



-  Additional internal living space equivalent to private external amenity area equivalent
-  ASHP Air Source Heat Pump
-  1.06 Unit Number
-  Level Marker

B	04/11/19	Section 96a	NE
A	25/04/19	Planning Submission	NE
Rev	Date	Reason for Issue	Chk

VABEL
LONDON

531 Highgate Studios, 53-79 Highgate Road, London NW5 1TL
 Tel +44 (0)20 7183 6405 Email contact@vabel.co.uk

Project
 18-22 Haverstock Hill, NW3

Title
 Proposed
 Plan Level 01

Date	Scale @ A1	Drawn	Checked
25/04/19	1:100	MB	NE

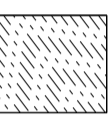

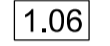

Status
 Planning

Drawing Number	Revision
AP_01_00_101	B



General Notes
 The drawing is copyright of Vabel LTD. All rights reserved. No reproduction in any material form is permitted without consent. Do not scale from this drawing. All dimensions are in mm unless stated otherwise. Dimensions, levels, sizes and location of particulars are to be verified by the contractor on site prior to engaging in works. This drawing may incorporate information from other professionals. Vabel LTD cannot accept responsibility for the integrity and accuracy of such information.
 DO NOT SCALE



-  Additional internal living space equivalent to private external amenity area equivalent
-  ASHP Air Source Heat Pump
-  1.06 Unit Number
-  Level Marker

Rev	Date	Reason for Issue	Chk
B	04/11/19	Section 96a	NE
A	25/04/19	Draft Planning Review	NE

VABEL
LONDON

531 Highgate Studios, 53-79 Highgate Road, London NW5 1TL
 Tel +44 (0)20 7183 6405 Email contact@vabel.co.uk

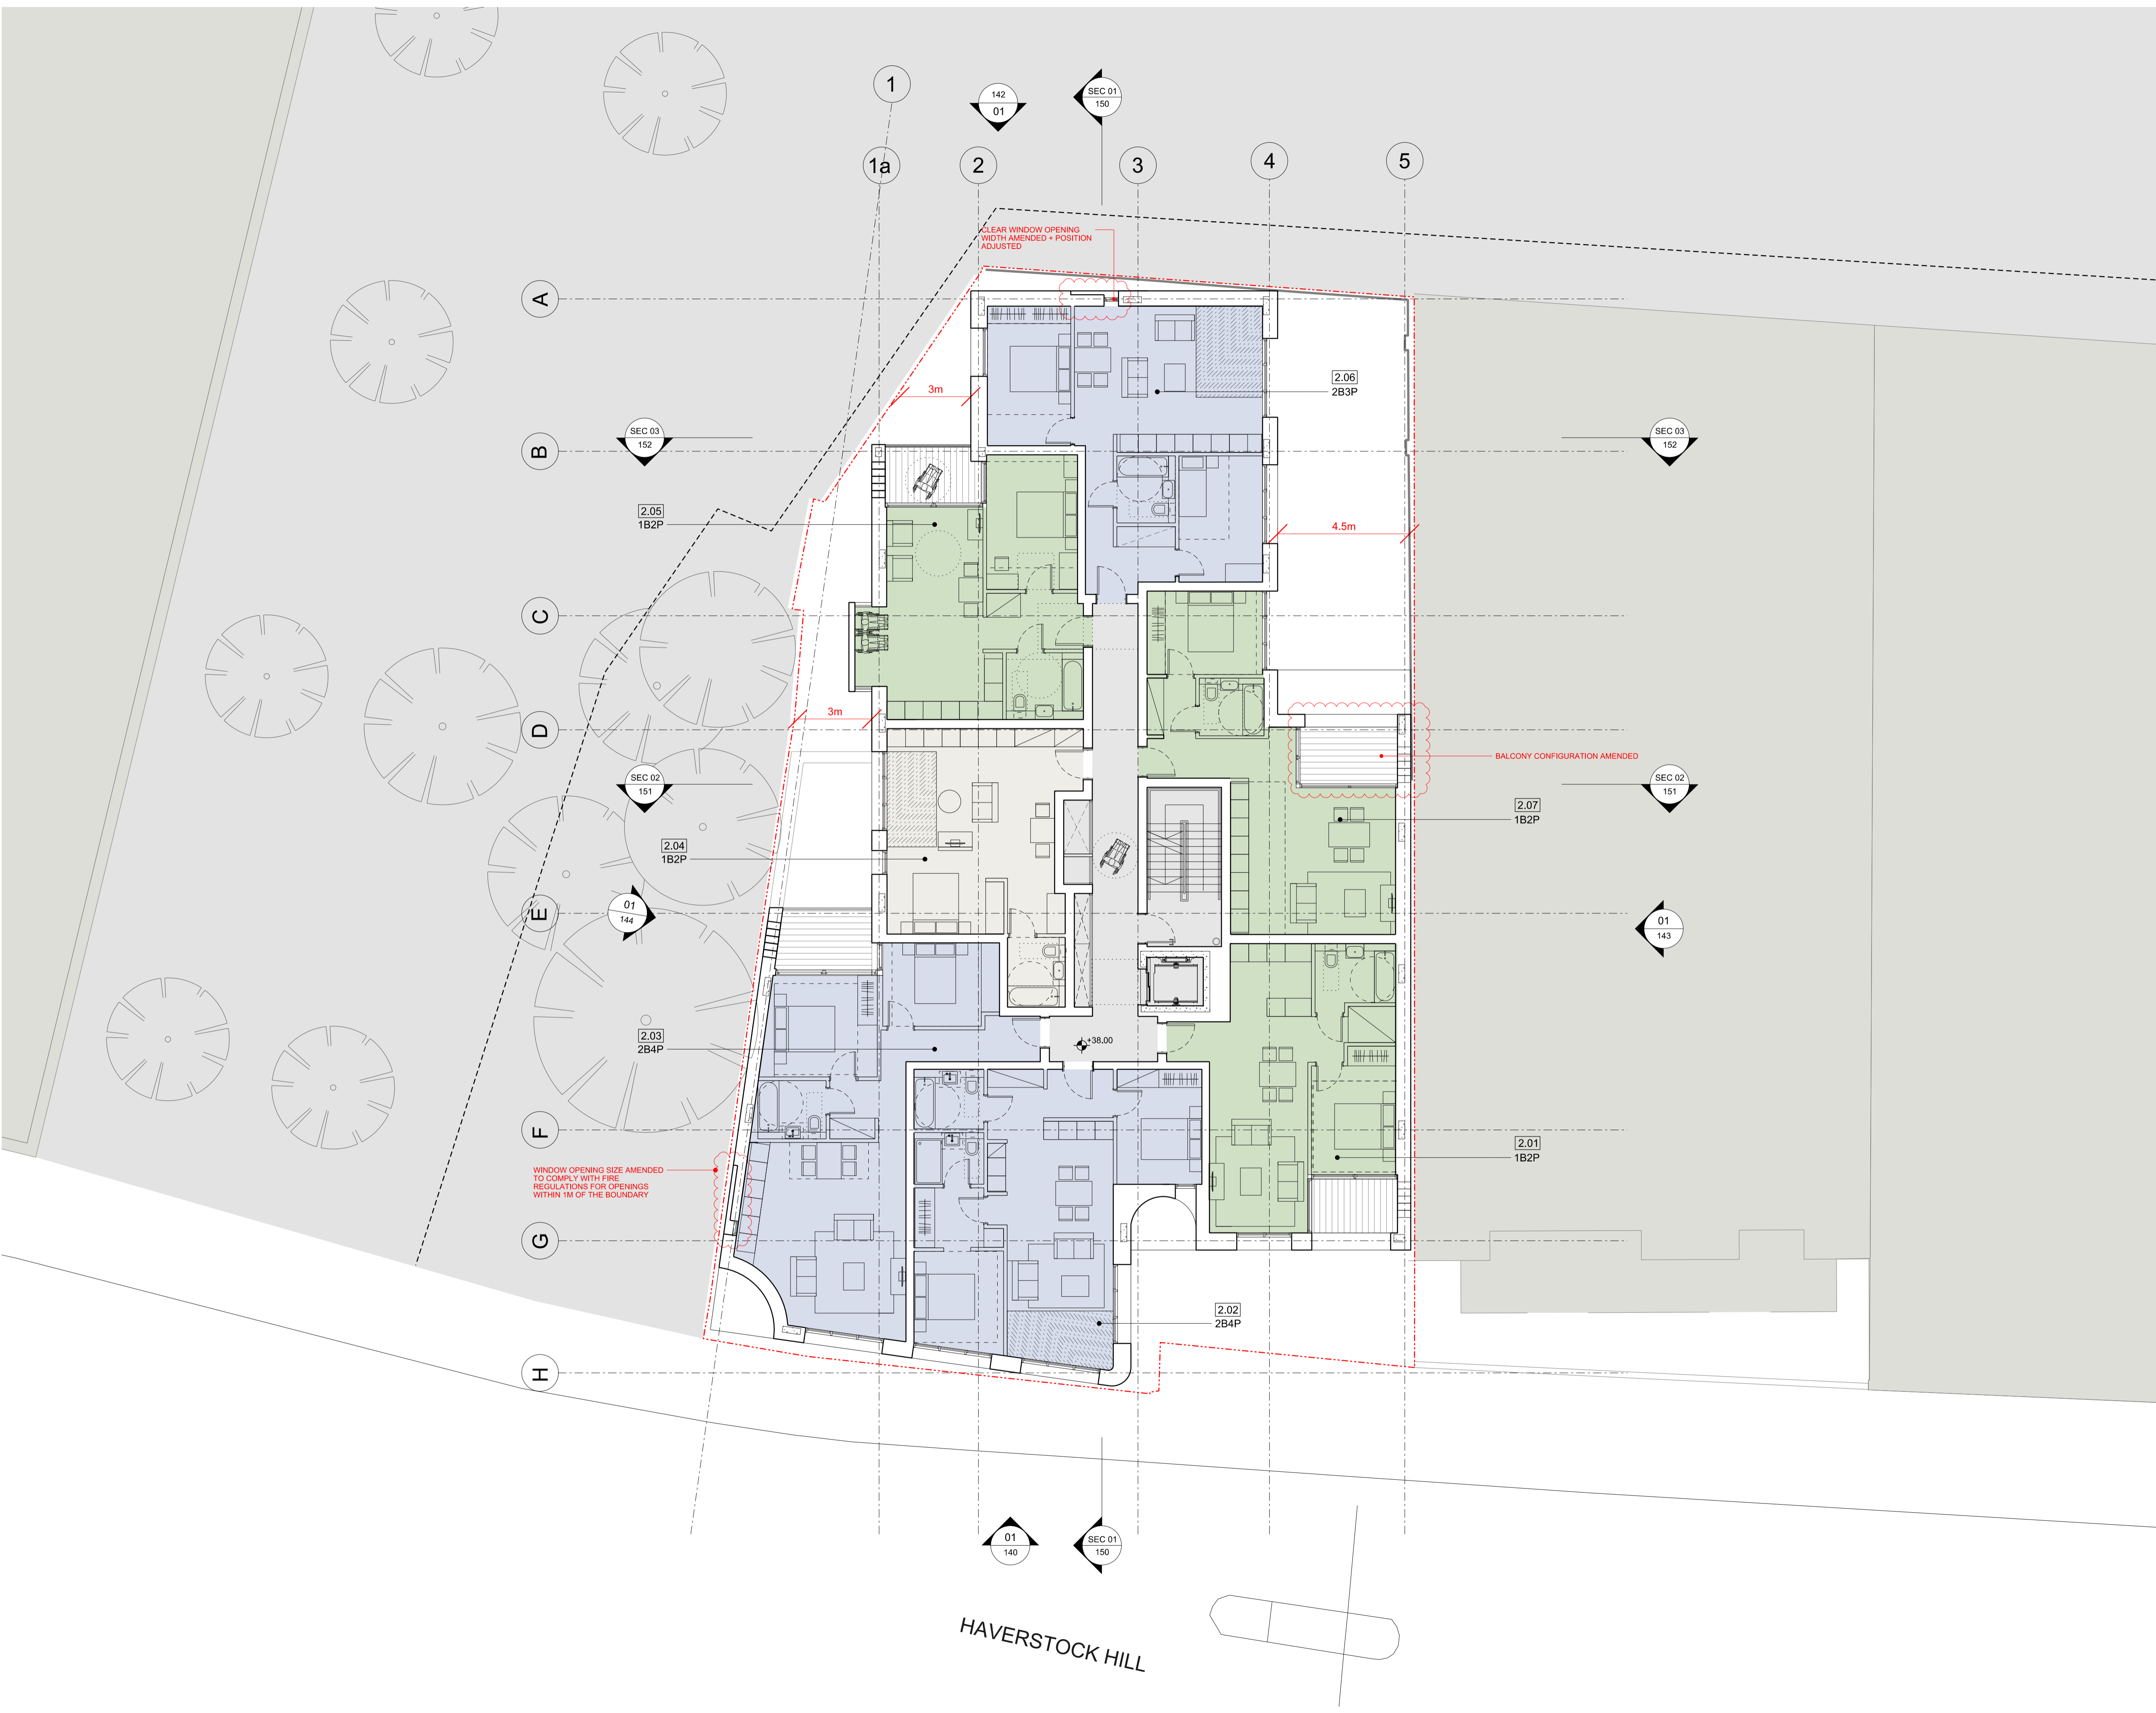
Project
 18-22 Haverstock Hill, NW3

Title
 Proposed
 Plan Level 02

Date	Scale @ A1	Drawn	Checked
25/04/19	1:100	MB	NE

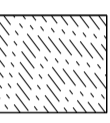

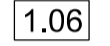

Status
 Planning

Drawing Number	Revision
AP_02_00_102	B



General Notes
 The drawing is copyright of Vabel LTD. All rights reserved. No reproduction in any material form is permitted without consent. Do not scale from this drawing. All dimensions are in mm unless stated otherwise. Dimensions, levels, sizes and location of particulars are to be verified by the contractor on site prior to engaging in works. This drawing may incorporate information from other professionals. Vabel LTD cannot accept responsibility for the integrity and accuracy of such information.
 DO NOT SCALE



-  Additional internal living space equivalent to private external amenity area equivalent
-  Air Source Heat Pump
-  Unit Number
-  Level Marker

Rev	Date	Reason for Issue	Chk
B	04/11/19	Section 96a	NE
A	25/04/19	Planning Submission	NE

VABEL
LONDON

531 Highgate Studios, 53-79 Highgate Road, London NW5 1TL
 Tel +44 (0)20 7183 6405 Email contact@vabel.co.uk

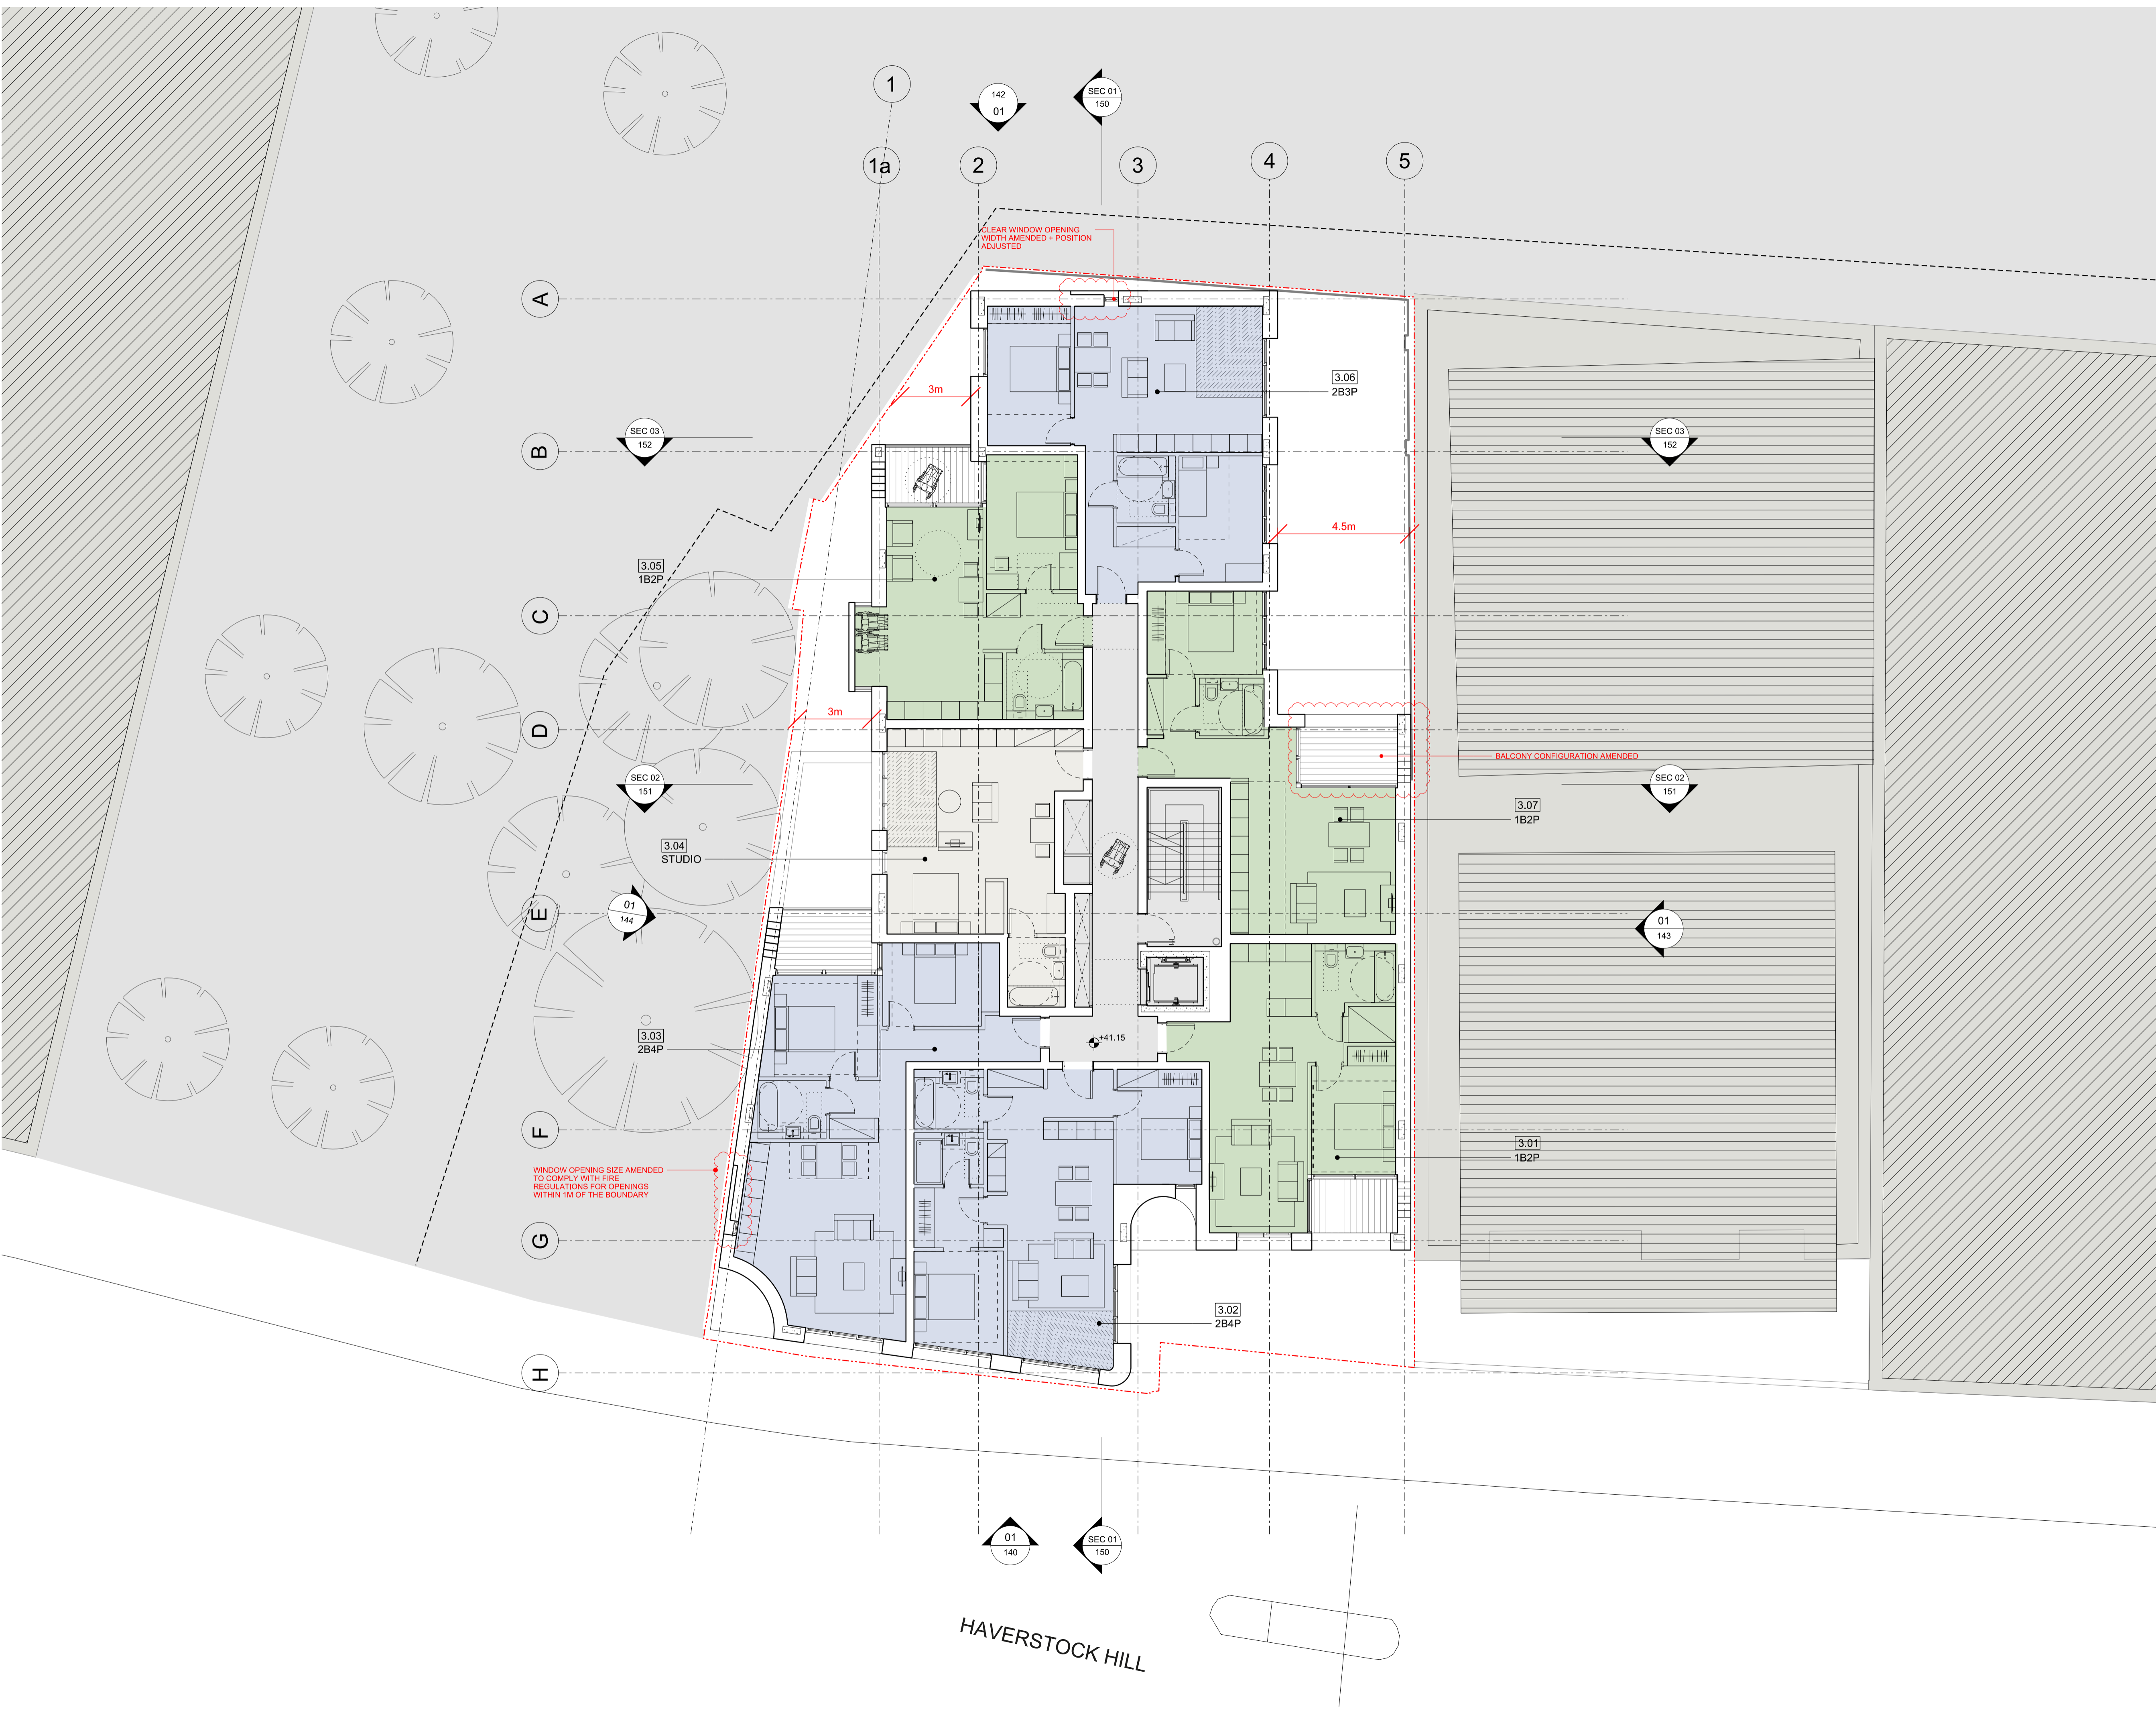
Project
 18-22 Haverstock Hill, NW3

Title
 Proposed
 Plan Level 03

Date	Scale @ A1	Drawn	Checked
25/04/19	1:100	MB	NE

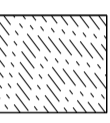

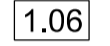

Status
 Planning

Drawing Number	Revision
AP_03_00_103	B



General Notes
 The drawing is copyright of Vabel LTD. All rights reserved. No reproduction in any material form is permitted without consent. Do not scale from this drawing. All dimensions are in mm unless stated otherwise. Dimensions, levels, sizes and location of particulars are to be verified by the contractor on site prior to engaging in works. This drawing may incorporate information from other professionals. Vabel LTD cannot accept responsibility for the integrity and accuracy of such information.
 DO NOT SCALE



-  Additional internal living space equivalent to private external amenity area equivalent
-  ASHP
-  1.06 Unit Number
-  Level Marker

B	04/11/19	Section 96a	NE
A	25/04/19	Planning & Condition 16	NE
Rev	Date	Reason for Issue	Chk

VABEL
LONDON

531 Highgate Studios, 53-79 Highgate Road, London NW5 1TL
 Tel +44 (0)20 7183 6405 Email contact@vabel.co.uk

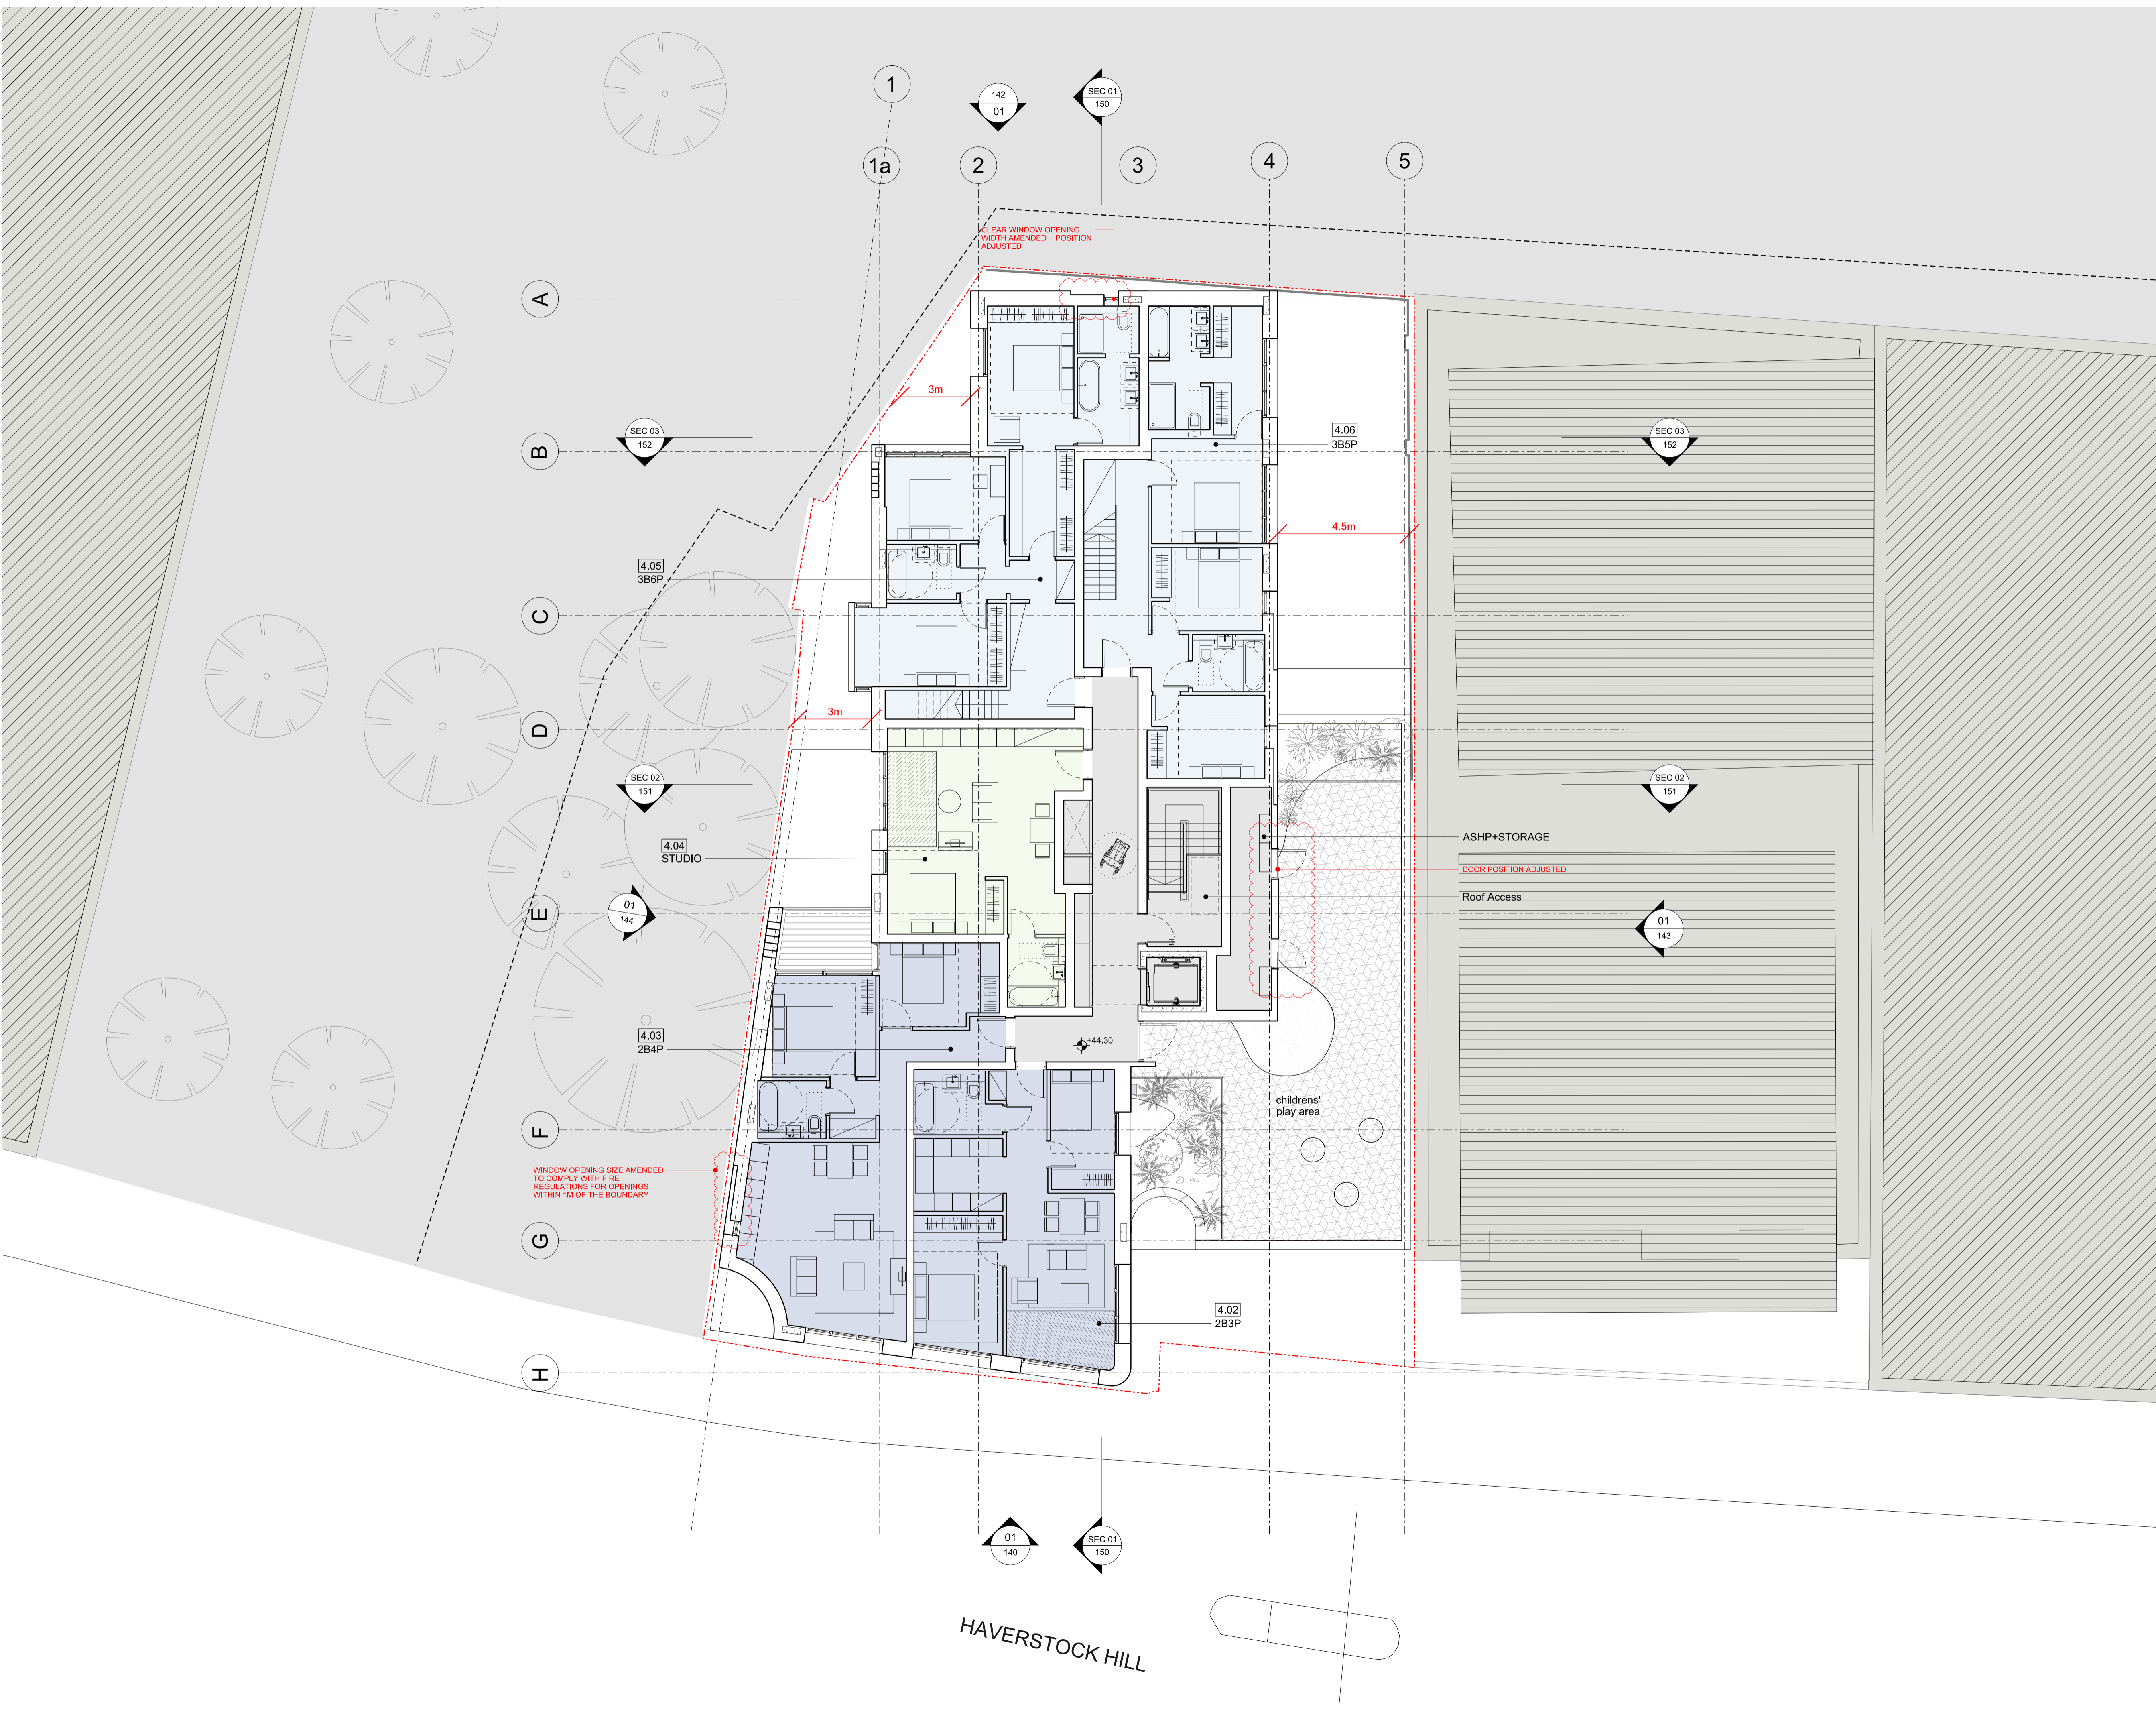
Project
 18-22 Haverstock Hill, NW3

Title
 Proposed
 Plan Level 04

Date	Scale @ A1	Drawn	Checked
25/04/19	1:100	MB	NE

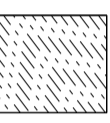

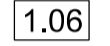


Status
 Planning

Drawing Number	Revision
AP_04_00_104	B



General Notes
 The drawing is copyright of Vabel LTD. All rights reserved. No reproduction in any material form is permitted without consent. Do not scale from this drawing. All dimensions are in mm unless stated otherwise. Dimensions, levels, sizes and location of particulars are to be verified by the contractor on site prior to engaging in works. This drawing may incorporate information from other professionals. Vabel LTD cannot accept responsibility for the integrity and accuracy of such information.
 DO NOT SCALE



-  Additional internal living space equivalent to private external amenity area equivalent
-  Air Source Heat Pump
-  Unit Number
-  Level Marker
-  Flashing Beacon Alarm Sounders

B	04/11/19	Section 96a	NE
A	25/04/19	Planning Submission	NE
Rev	Date	Reason for Issue	Chk

VABEL
LONDON

531 Highgate Studios, 53-79 Highgate Road, London NW5 1TL
 Tel +44 (0)20 7183 6405 Email contact@vabel.co.uk

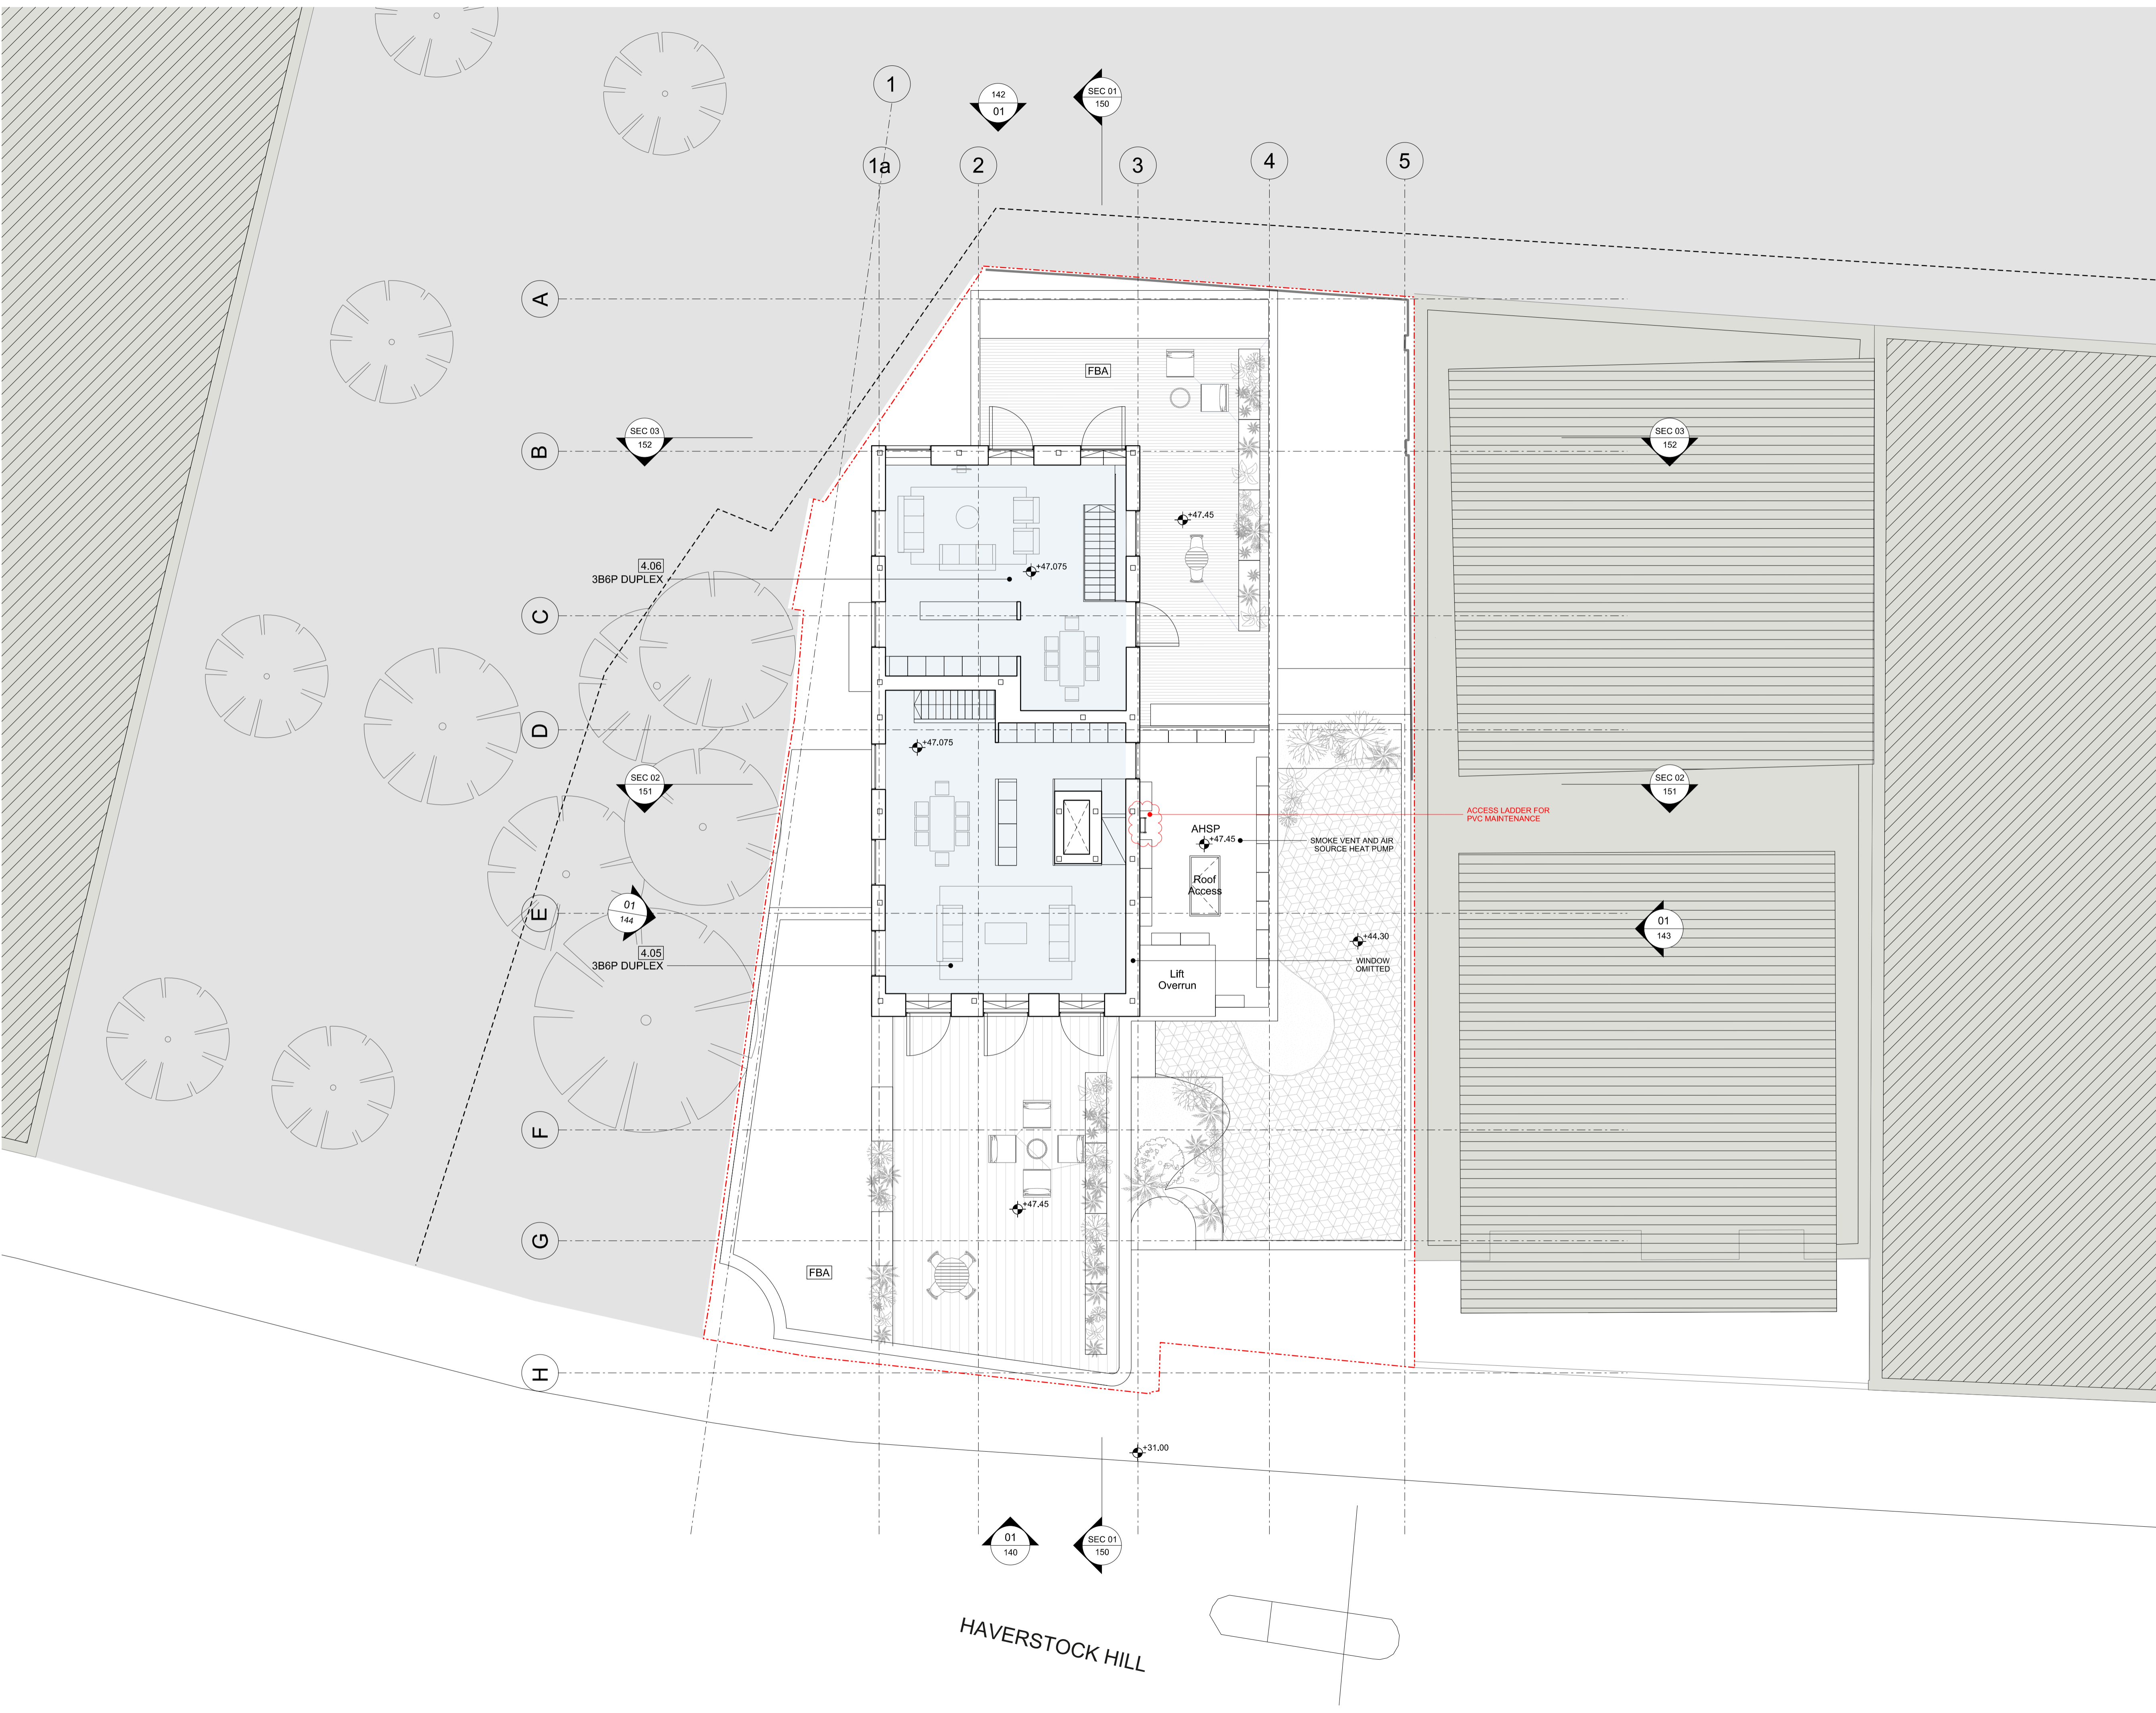
Project
 18-22 Haverstock Hill, NW3

Title
 Proposed
 Plan Level 05

Date	Scale @ A1	Drawn	Checked
25/04/19	1:100	MB	NE

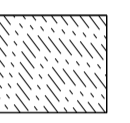
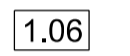

Status
 Planning

Drawing Number	Revision
AP_05_00_105	B



General Notes
 The drawing is copyright of Vabel LTD. All rights reserved. No reproduction in any material form is permitted without consent. Do not scale from this drawing. All dimensions are in mm unless stated otherwise. Dimensions, levels, sizes and location of particulars are to be verified by the contractor on site prior to engaging in works. This drawing may incorporate information from other professionals. Vabel LTD cannot accept responsibility for the integrity and accuracy of such information.
 DO NOT SCALE



-  Additional internal living space equivalent to private external amenity area equivalent
- ASHP** Air Source Heat Pump
-  Unit Number
-  Level Marker

Rev	Date	Reason for Issue	Chk
B	04/11/19	Section 96a	NE
A	25/04/19	Planning Submission	NE

VABEL
LONDON

531 Highgate Studios, 53-79 Highgate Road, London NW5 1TL
 Tel +44 (0)20 7183 6405 Email contact@vabel.co.uk

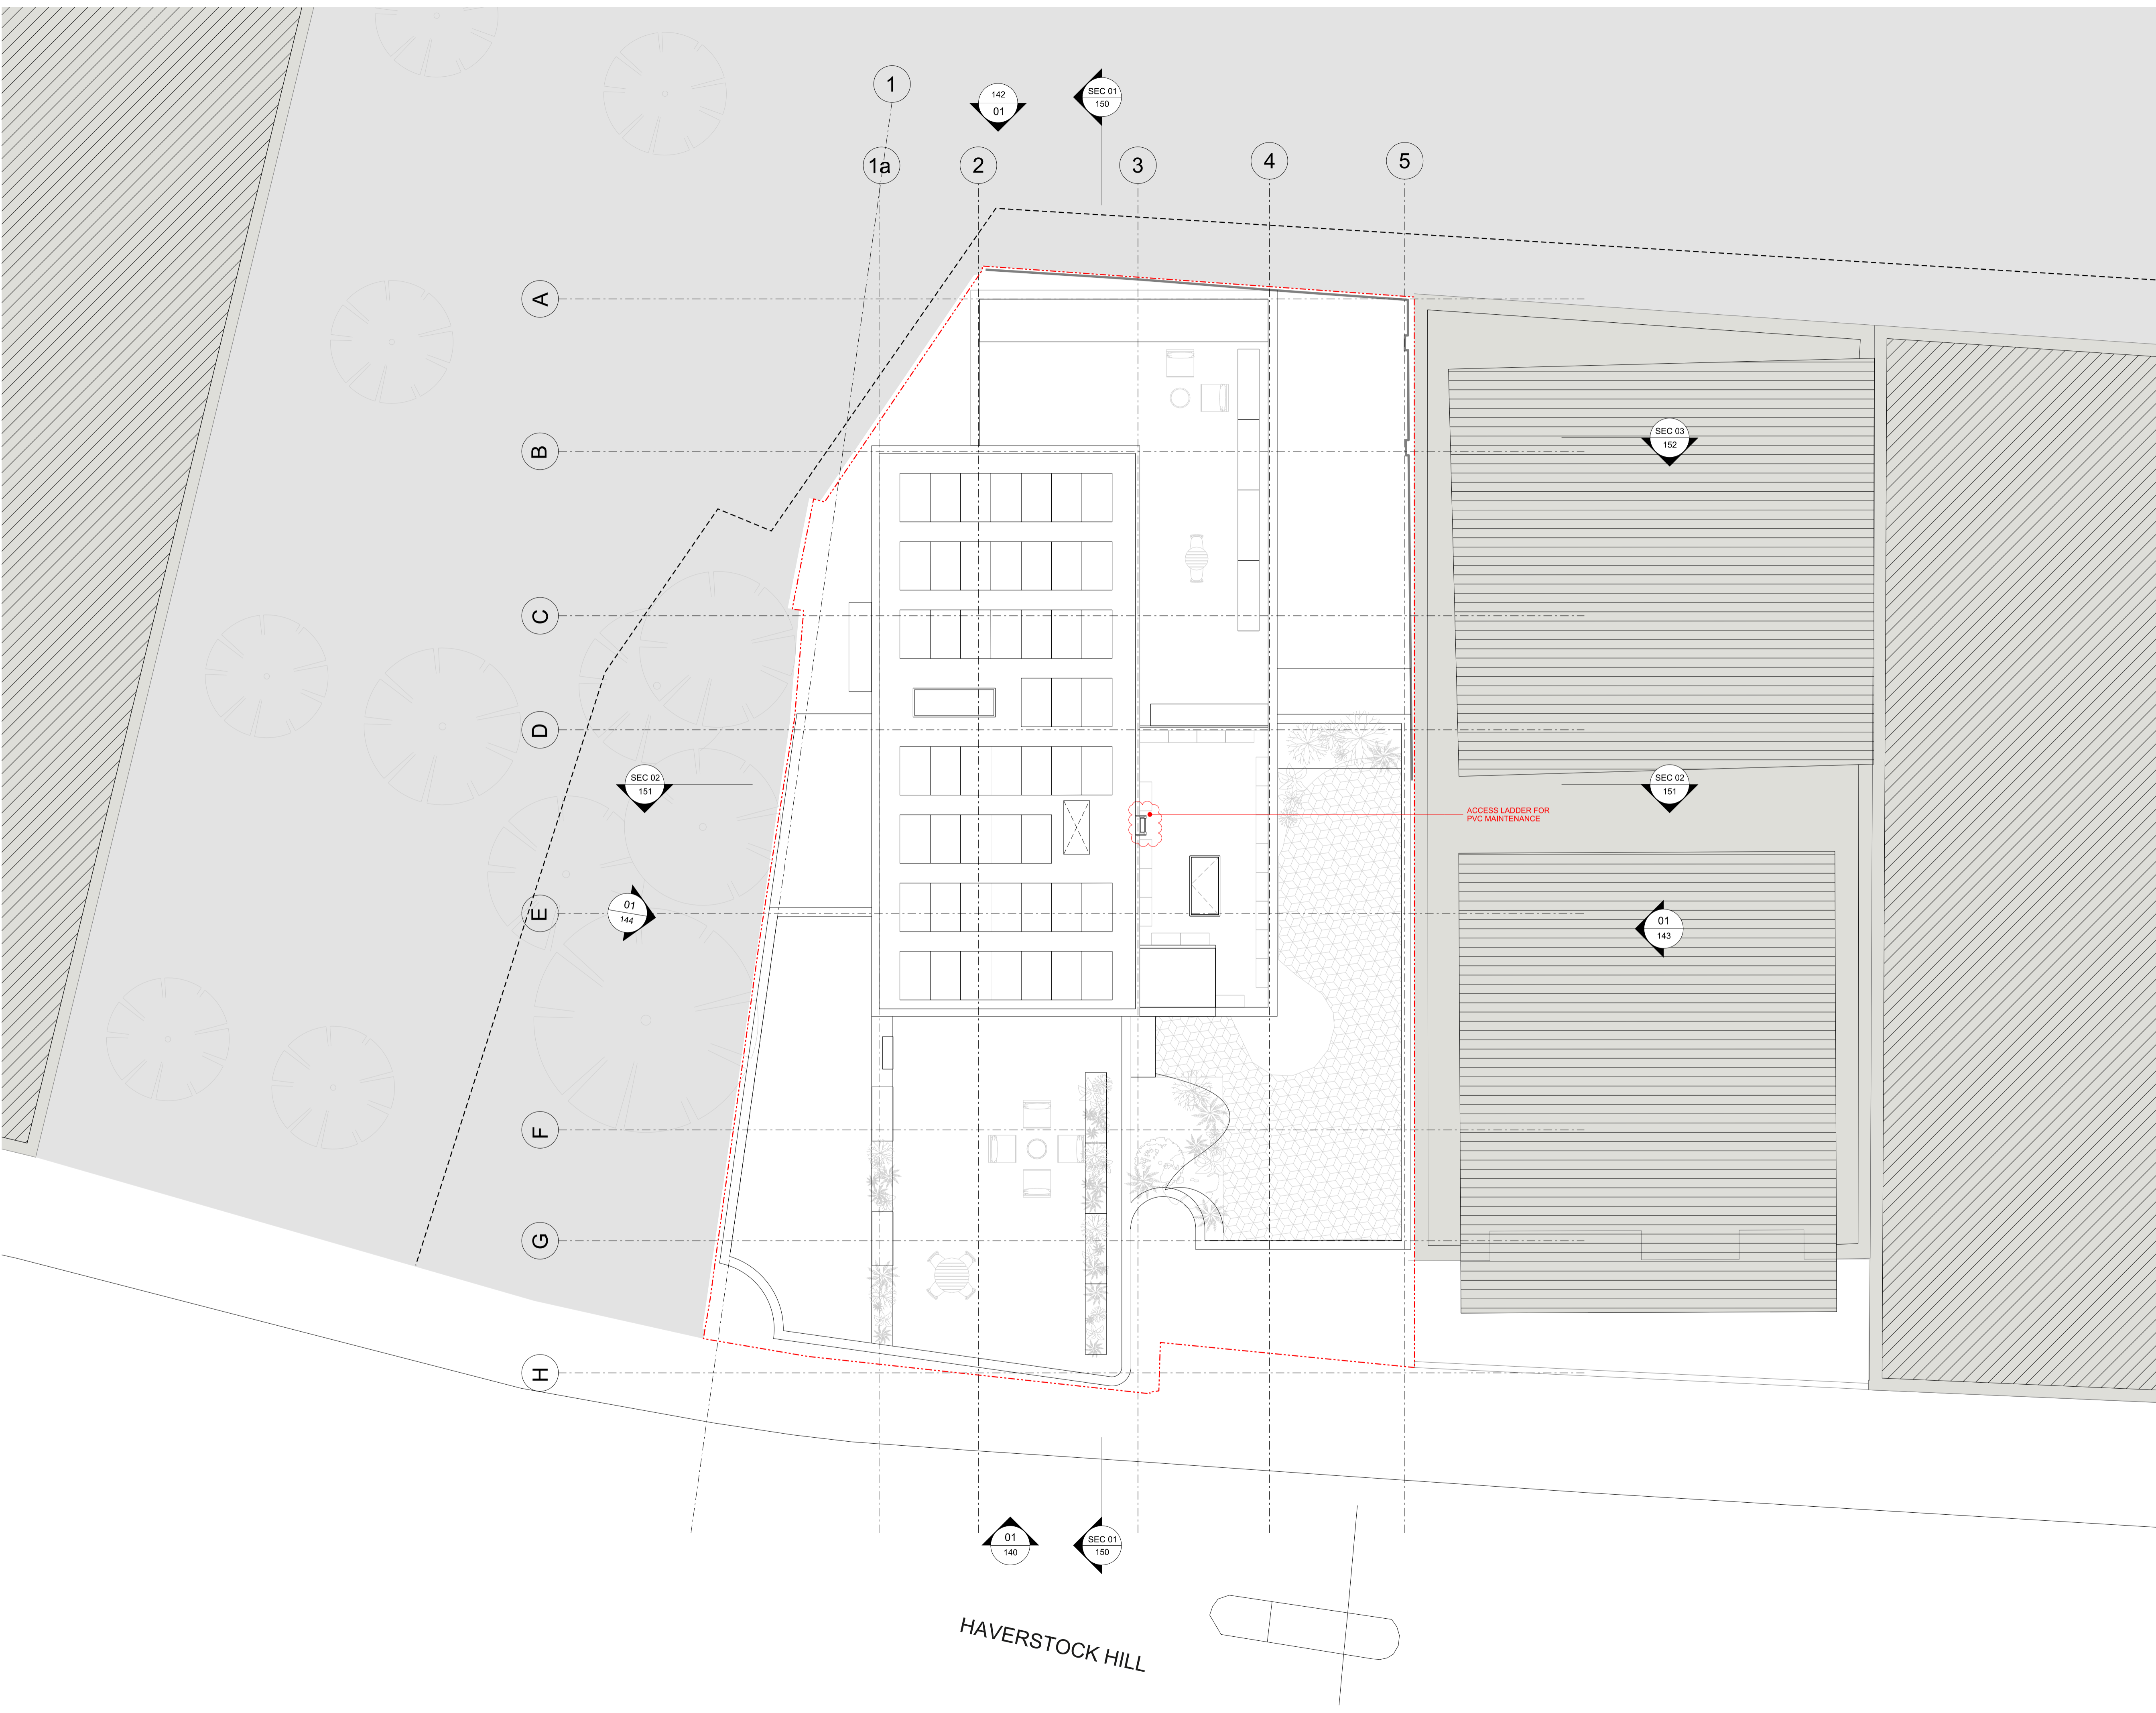
Project
 18-22 Haverstock Hill, NW3

Title
 Proposed
 Roof Plan

Date	Scale @ A1	Drawn	Checked
25/04/19	1:100	MB	NE

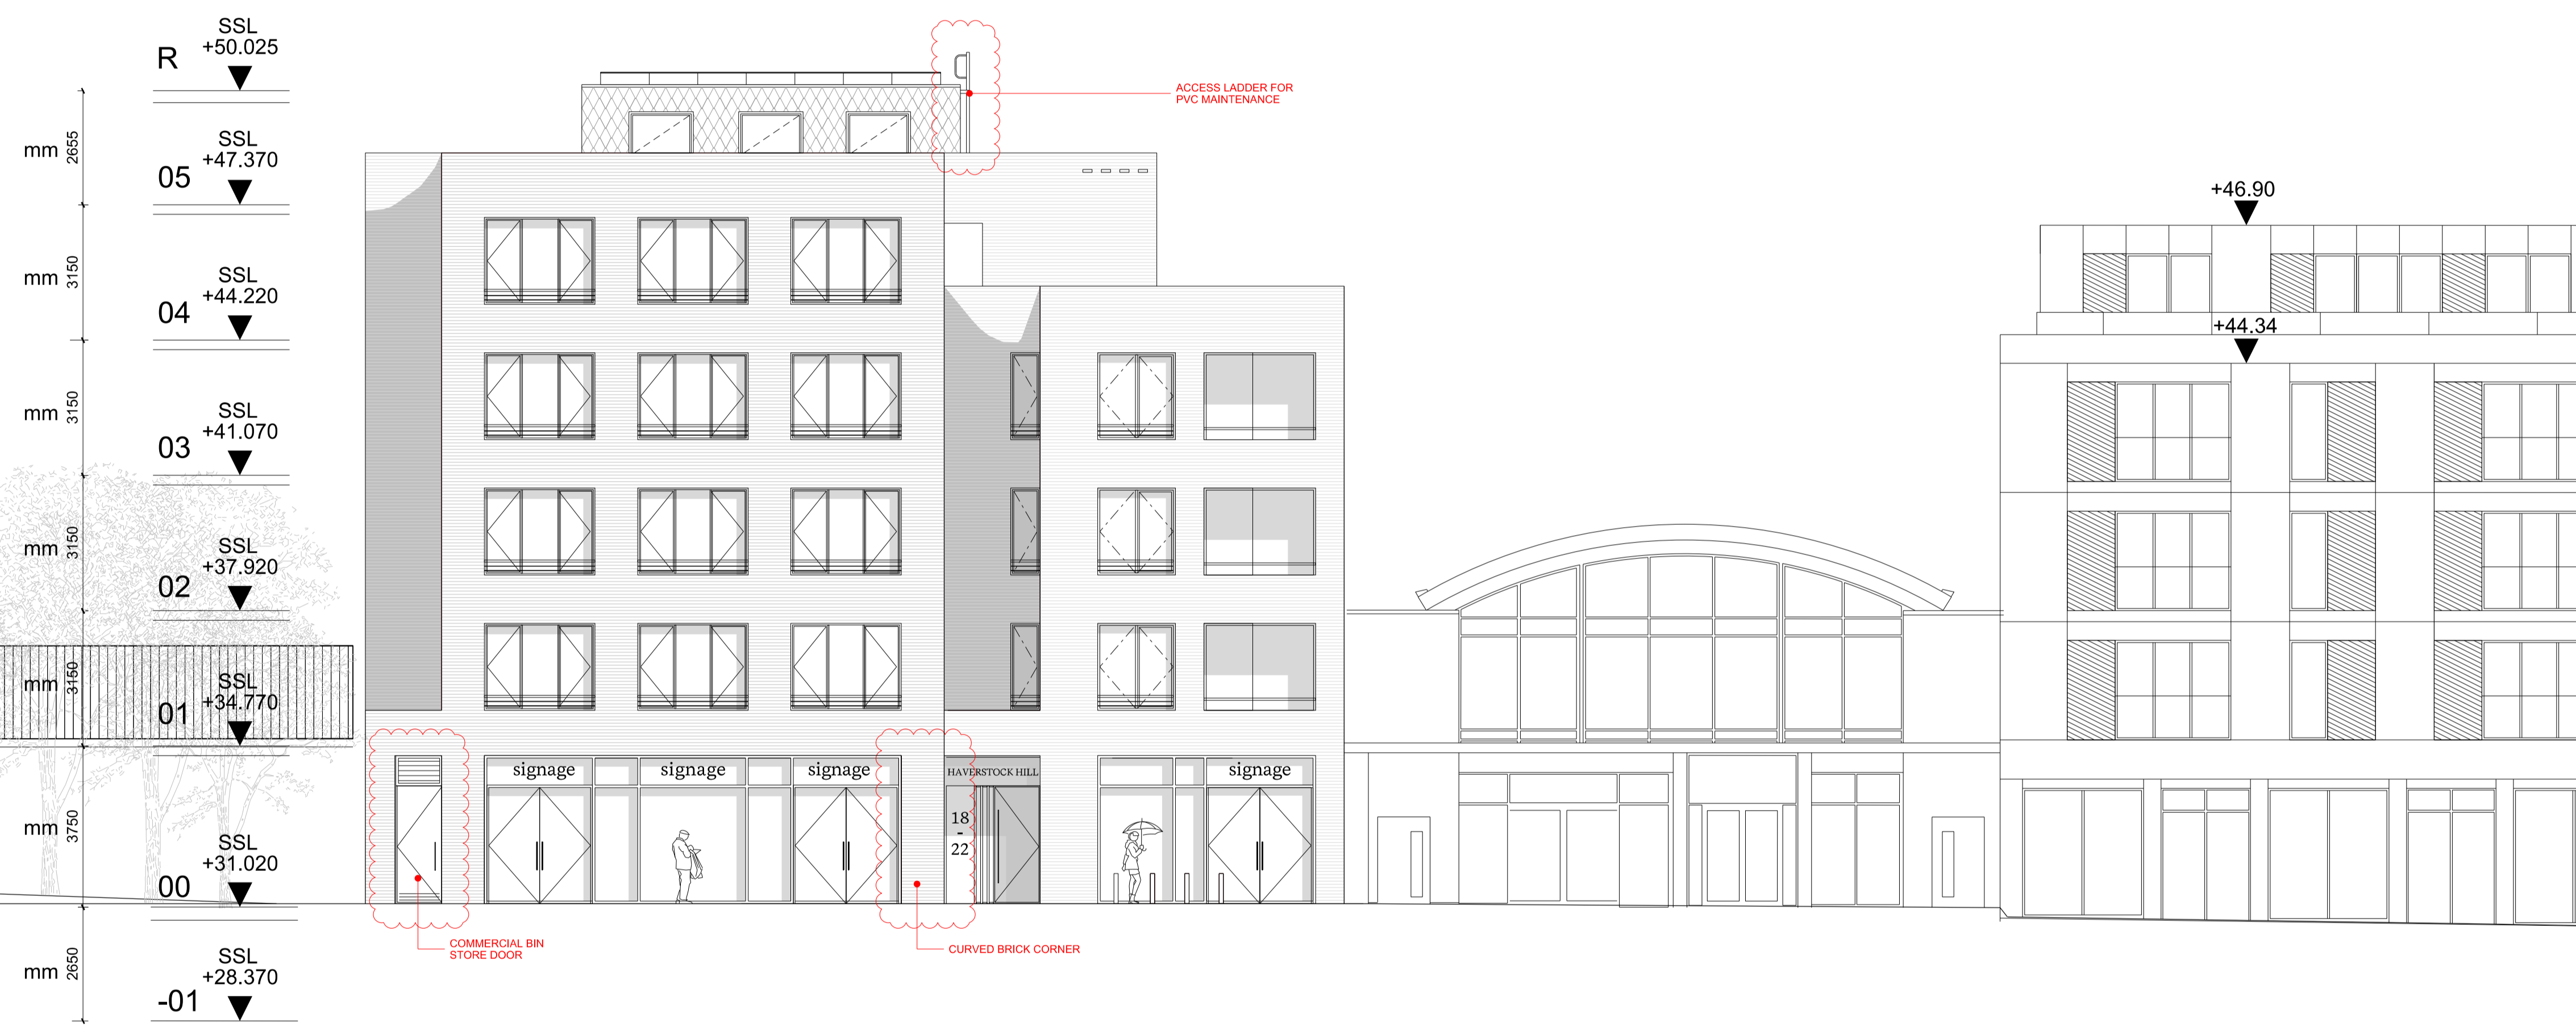
Status
 Planning

Drawing Number	Revision
AP_R_00_106	B



HAVERSTOCK HILL

General Notes
 The drawing is copyright of Vabel LTD. All rights reserved. No reproduction in any material form is permitted without consent. Do not scale from this drawing. All dimensions are in mm unless stated otherwise. Dimensions, levels, sizes and location of particulars are to be verified by the contractor on site prior to engaging in works. This drawing may incorporate information from other professionals. Vabel LTD cannot accept responsibility for the integrity and accuracy of such information.
 DO NOT SCALE



B	04/11/19	Section 96a	NE
A	25/04/19	Planning & Condition 16	NE
Rev	Date	Reason for Issue	Chk

VABEL

LONDON

531 Highgate Studios, 53-79 Highgate Road, London NW5 1TL
 Tel +44 (0)20 7183 6405 Email contact@vabel.co.uk

Project
 18-22 Haverstock Hill, NW3

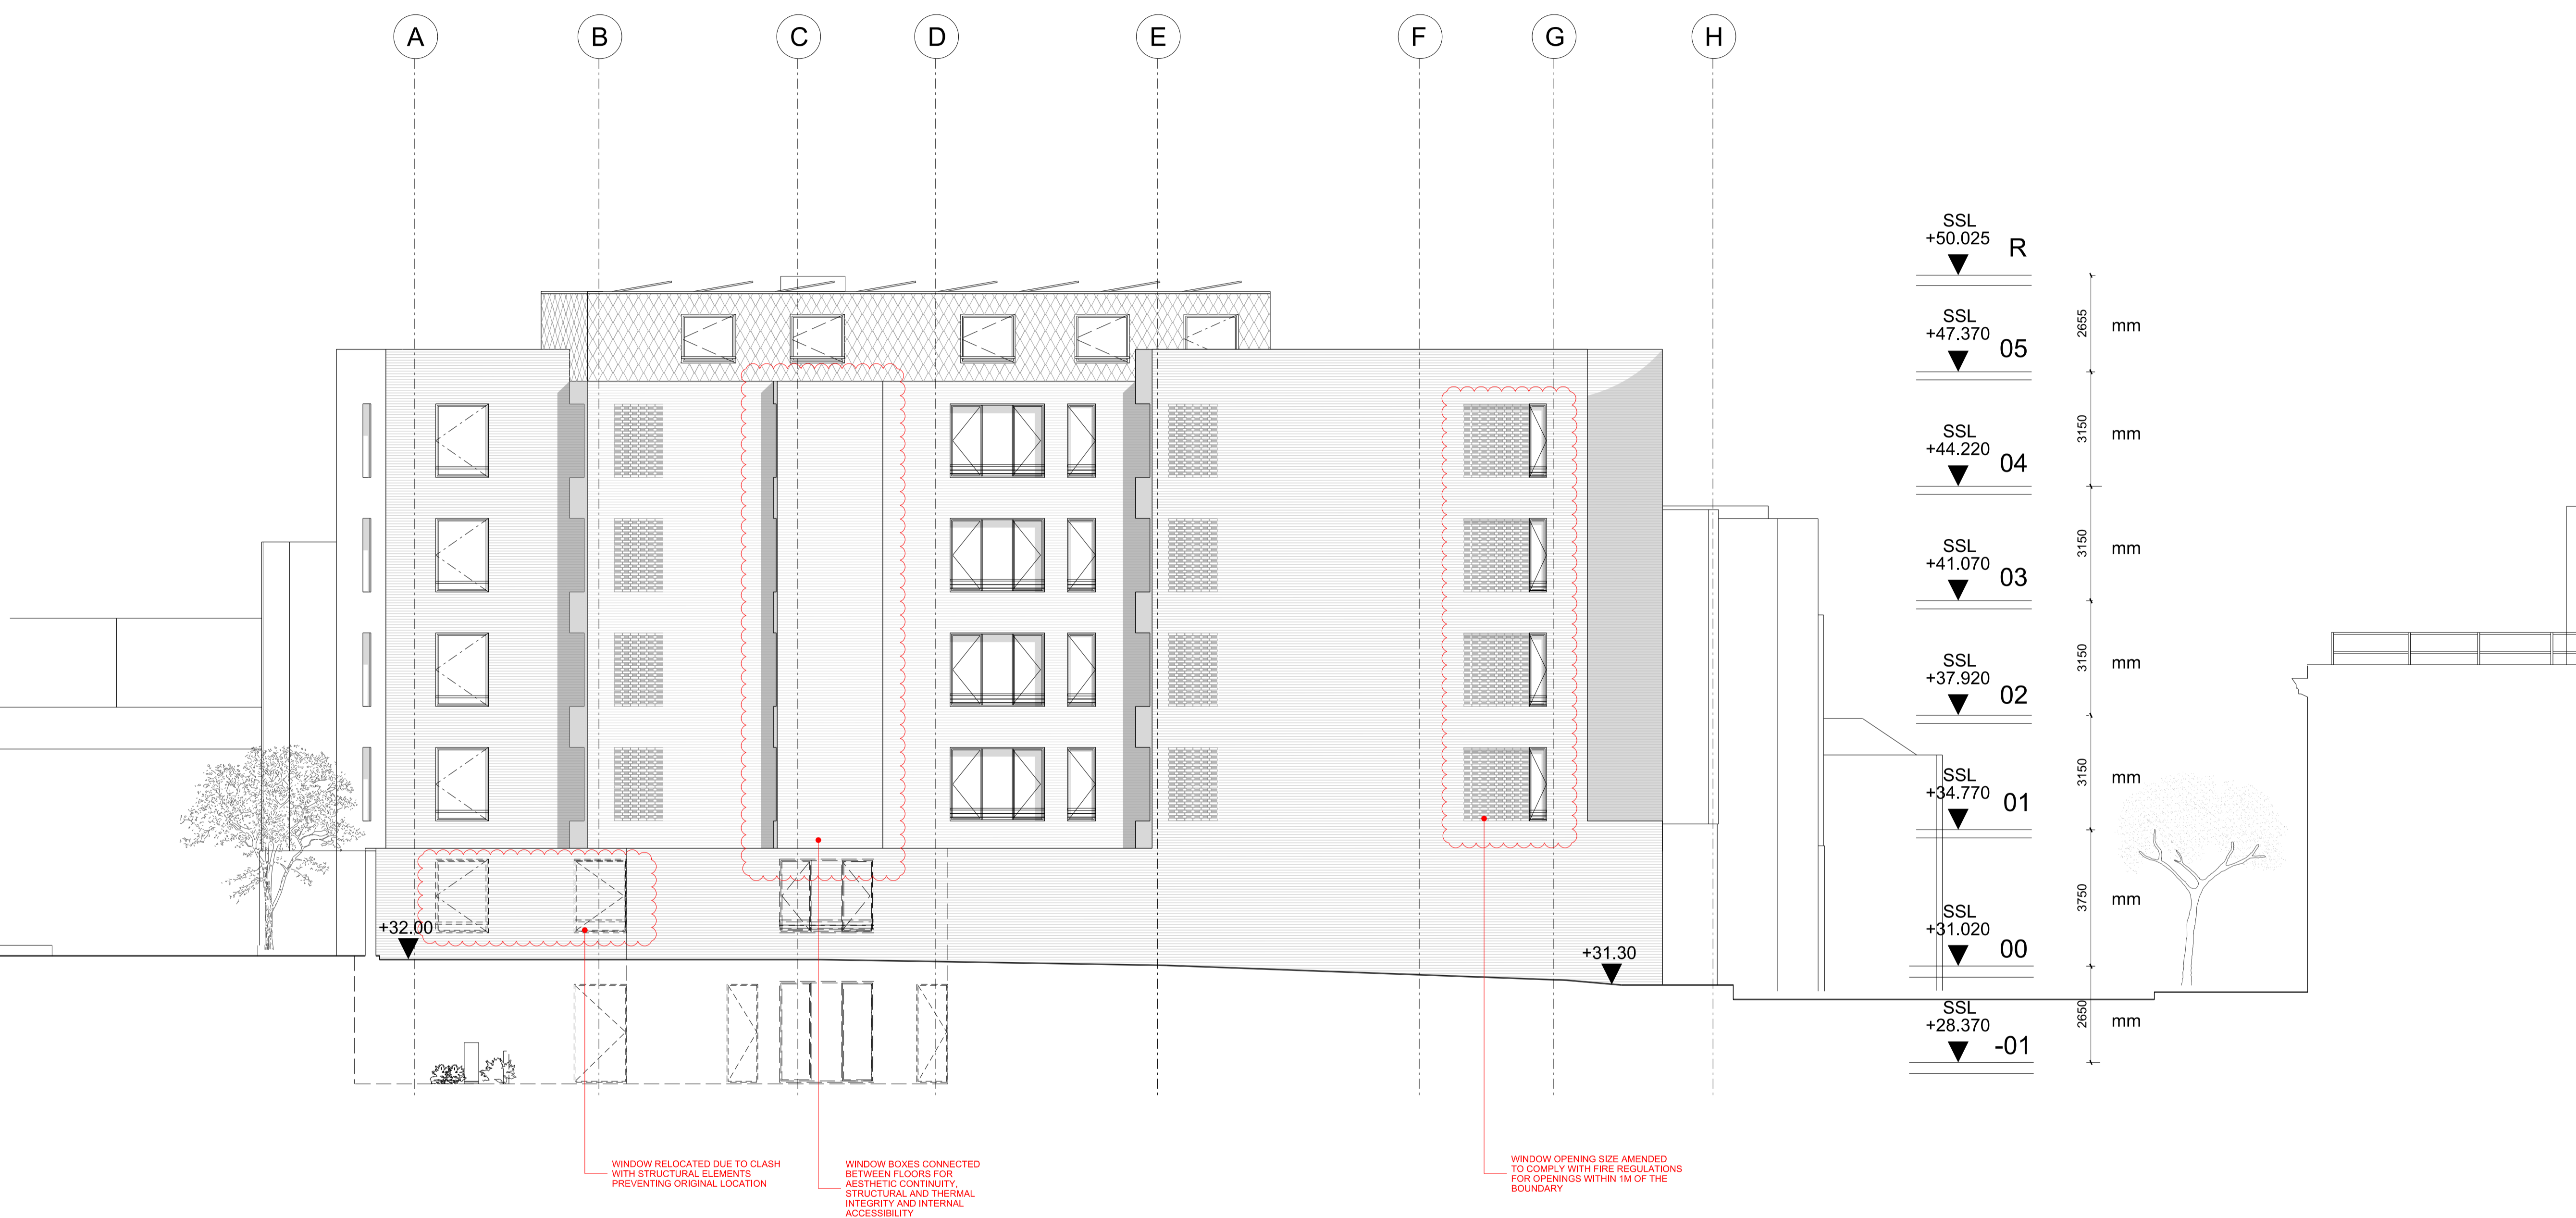
Title
 Proposed
 South-West Elevation

Date	Scale @ A1	Drawn	Checked
25/04/19	1:100	MB	NE

Status
 Planning

Drawing Number	Revision
AP_SW_EL_140	B

General Notes
 The drawing is copyright of Vabel LTD. All rights reserved. No reproduction in any material form is permitted without consent. Do not scale from this drawing. All dimensions are in mm unless stated otherwise. Dimensions, levels, sizes and location of particulars are to be verified by the contractor on site prior to engaging in works. This drawing may incorporate information from other professionals. Vabel LTD cannot accept responsibility for the integrity and accuracy of such information.
DO NOT SCALE



B	04/11/19	Section 96a	NE
A	25/04/19	Planning Submission	NE
Rev	Date	Reason for Issue	Chk

VABEL
LONDON

531 Highgate Studios, 53-79 Highgate Road, London NW5 1TL
 Tel +44 (0)20 7183 6405 Email contact@vabel.co.uk

Project
18-22 Haverstock Hill, NW3

Title
**Proposed
 North-West Elevation**

Date	Scale @ A1	Drawn	Checked
25/04/19	1:100	MB	NE

Status
Planning

Drawing Number	Revision
AP_NW_EL_141	B

General Notes
 The drawing is copyright of Vabel LTD. All rights reserved. No reproduction in any material form is permitted without consent. Do not scale from this drawing. All dimensions are in mm unless stated otherwise. Dimensions, levels, sizes and location of particulars are to be verified by the contractor on site prior to engaging in works. This drawing may incorporate information from other professionals. Vabel LTD cannot accept responsibility for the integrity and accuracy of such information.
 DO NOT SCALE



B	04/11/19	Section 96a	NE
A	25/04/19	Planning + Condition 16	NE
Rev	Date	Reason for Issue	Chk

VABEL
LONDON

531 Highgate Studios, 53-79 Highgate Road, London NW5 1TL
 Tel +44 (0)20 7183 6405 Email contact@vabel.co.uk

Project
 18-22 Haverstock Hill, NW3

Title
 Proposed
 North-East Elevation

Date	Scale @ A1	Drawn	Checked
25/04/19	1:100	MB	NE

Status
 Planning

Drawing Number	Revision
AP_NE_EL_142	B

General Notes
 The drawing is copyright of Vabel LTD. All rights reserved. No reproduction in any material form is permitted without consent. Do not scale from this drawing. All dimensions are in mm unless stated otherwise. Dimensions, levels, sizes and location of particulars are to be verified by the contractor on site prior to engaging in works. This drawing may incorporate information from other professionals. Vabel LTD cannot accept responsibility for the integrity and accuracy of such information.
 DO NOT SCALE



B	04/11/19	Section 96a	NE
A	25/04/19	Planning & Condition 16	NE
Rev	Date	Reason for Issue	Chk

VABEL
LONDON

531 Highgate Studios, 53-79 Highgate Road, London NW5 1TL
 Tel +44 (0)20 7183 6405 Email contact@vabel.co.uk

Project
 18-22 Haverstock Hill, NW3

Title
 Proposed
 South-East Elevation

Date	Scale @ A1	Drawn	Checked
25/04/19	1:100	MB	NE

Status
 Planning

Drawing Number	Revision
AP_SE_EL_143	B