

## LOWER GROUND FLOOR PLAN AS EXISTING

SCALE 1:100 @ A3

GIA 75.7m<sup>2</sup>



Alexander  
Martin  
Architects

22-24 Kingsford Street  
London NW5 4JT

T. +44.0.20.3290.3540  
E. info@amarchitects.co.uk  
W. amarchitects.co.uk




© Alexander Martin Architects Limited. DO NOT SCALE.  
All drawings are to be read in conjunction with the relevant structural and  
services drawings. All dimensions to be checked on site by Contractor. Report  
any discrepancies to AMA prior to construction.

Revisions

Status	
INFORMATION	
Client	
Mrs K. Cramer	
Project	
8 WELL ROAD, LONDON, NW3 1LH	



Drawing title	
EXISTING LOWER GROUND FLOOR	
Drawn	Checked
MM	AM
Scale	Date
1:100@A3	13.11.2019
Drawing No	Rev
199-EX-100	-

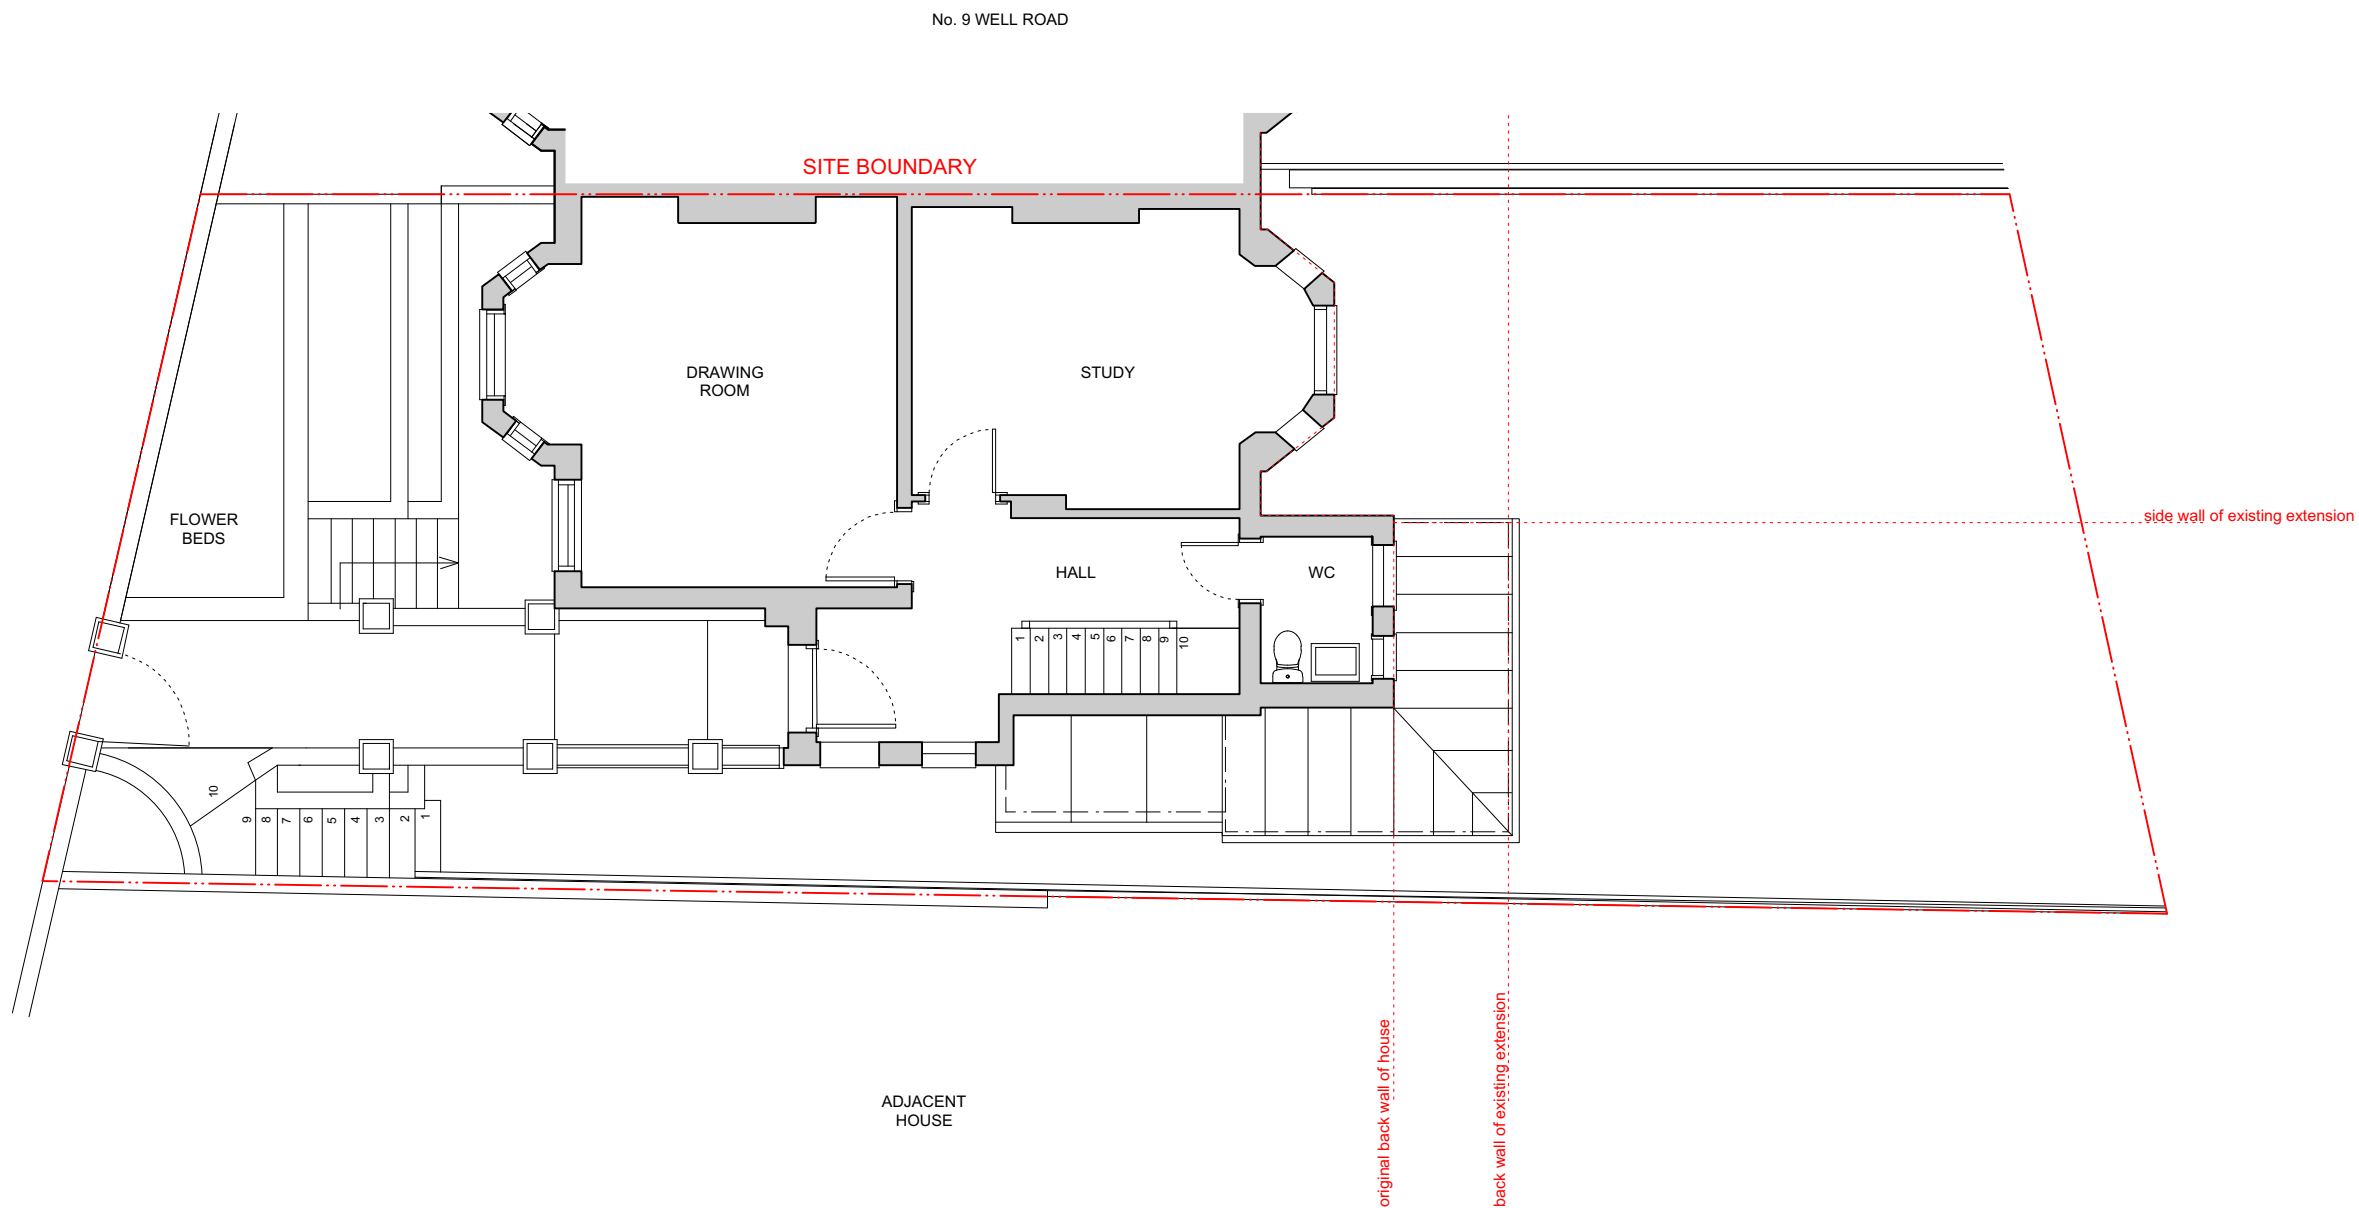

## RAISED GROUND FLOOR PLAN AS EXISTING

SCALE 1:100 @ A3

GIA 61.4m²



Alexander  
Martin  
Architects

22-24 Kingsford Street  
London NW5 4JT

T. +44.0.20.3290.3540  
E. info@amarchitects.co.uk  
W. amarchitects.co.uk



© Alexander Martin Architects Limited. DO NOT SCALE.  
All drawings are to be read in conjunction with the relevant structural and  
services drawings. All dimensions to be checked on site by Contractor. Report  
any discrepancies to AMA prior to construction.

Revisions

Status

INFORMATION

Client

Mrs K. Cramer

Project

8 WELL ROAD, LONDON, NW3 1LH

Drawing title

EXISTING RAISED GROUND FLOOR

Drawn

MM

Scale

1:100@A3

Drawing No

199-EX-101

Checked

AM


Date

13.11.2019

Rev

-



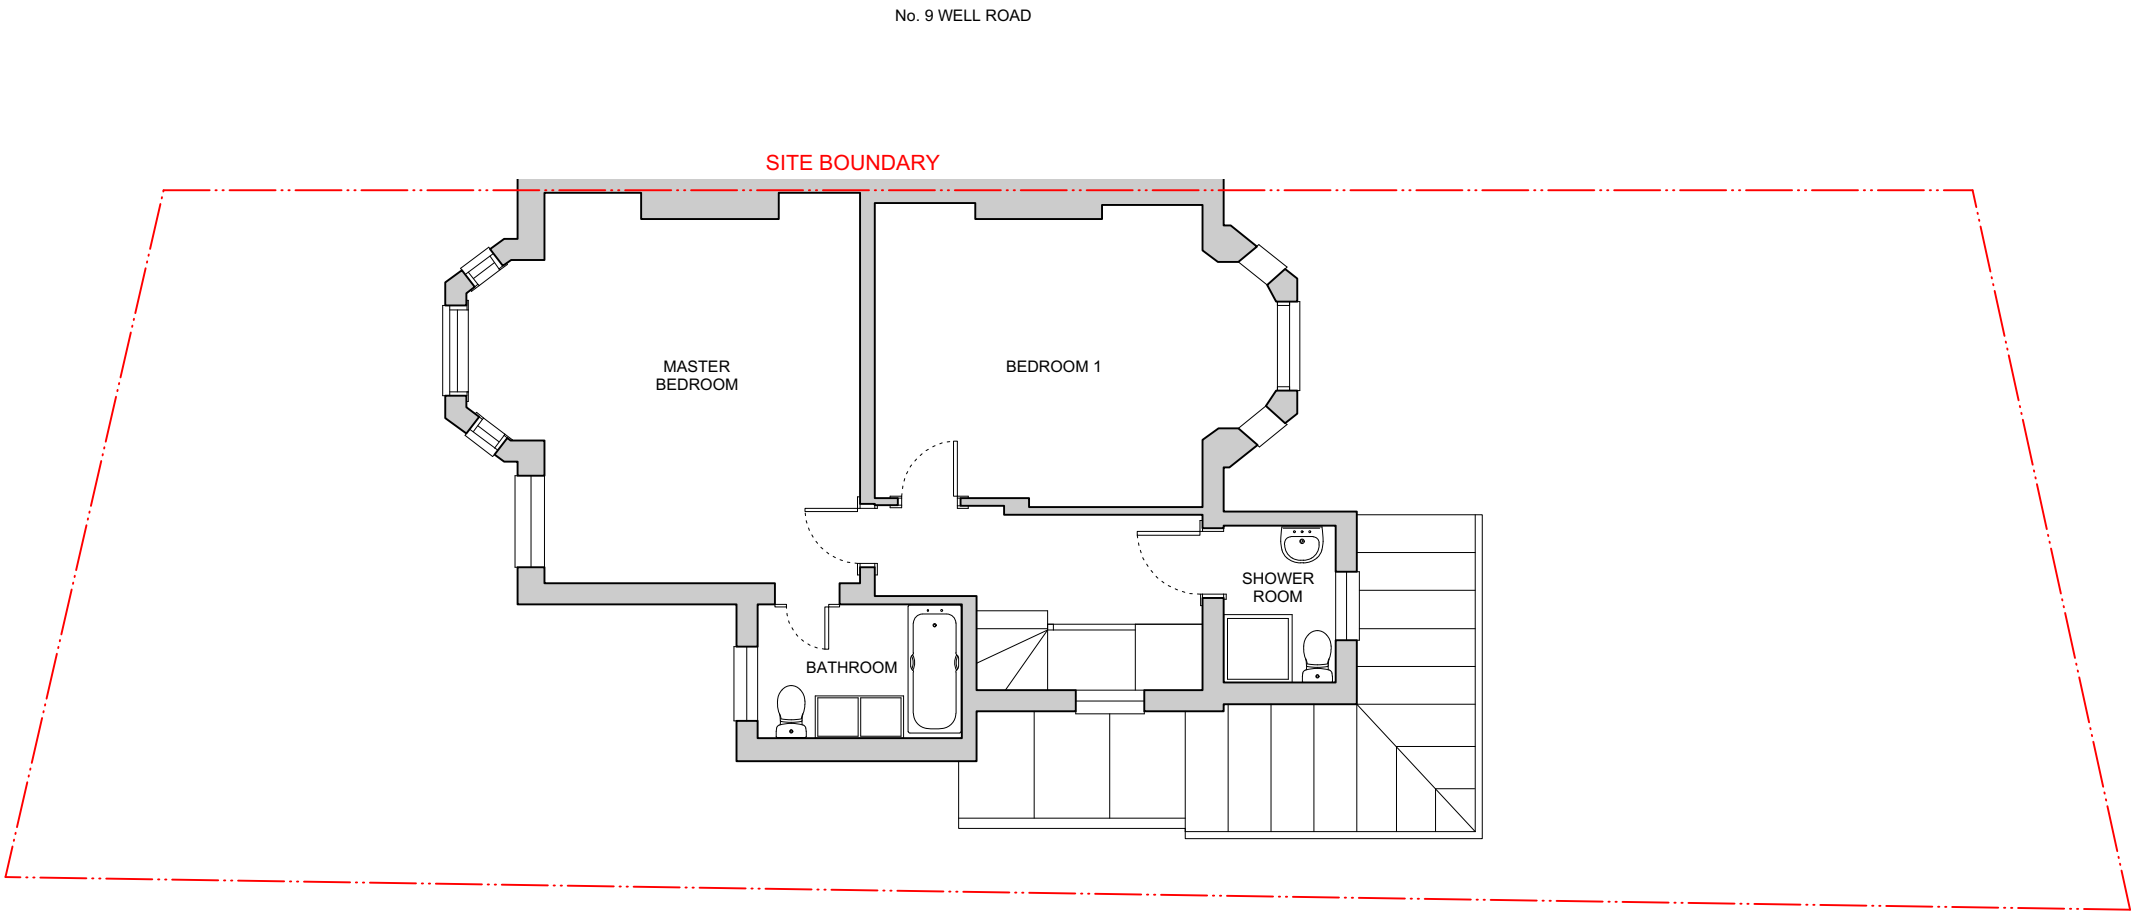

FIRST FLOOR PLAN AS EXISTING

SCALE 1:100 @ A3

GIA 62.2m²



Alexander  
Martin  
Architects

22-24 Kingsford Street  
London NW5 4JT

T. +44.0.20.3290.3540  
E. info@amarchitects.co.uk  
W. amarchitects.co.uk



© Alexander Martin Architects Limited. DO NOT SCALE.  
All drawings are to be read in conjunction with the relevant structural and  
services drawings. All dimensions to be checked on site by Contractor. Report  
any discrepancies to AMA prior to construction.

Revisions

Status  
INFORMATION

Client  
Mrs K. Cramer

Project  
8 WELL ROAD, LONDON, NW3 1LH




Drawing title	
EXISTING FIRST FLOOR	
Drawn	Checked
MM	AM
Scale	Date
1:100@A3	13.11.2019
Drawing No	Rev
199-EX-102	-

SECOND FLOOR PLAN AS EXISTING

SCALE 1:100 @ A3

GIA 53.7m²

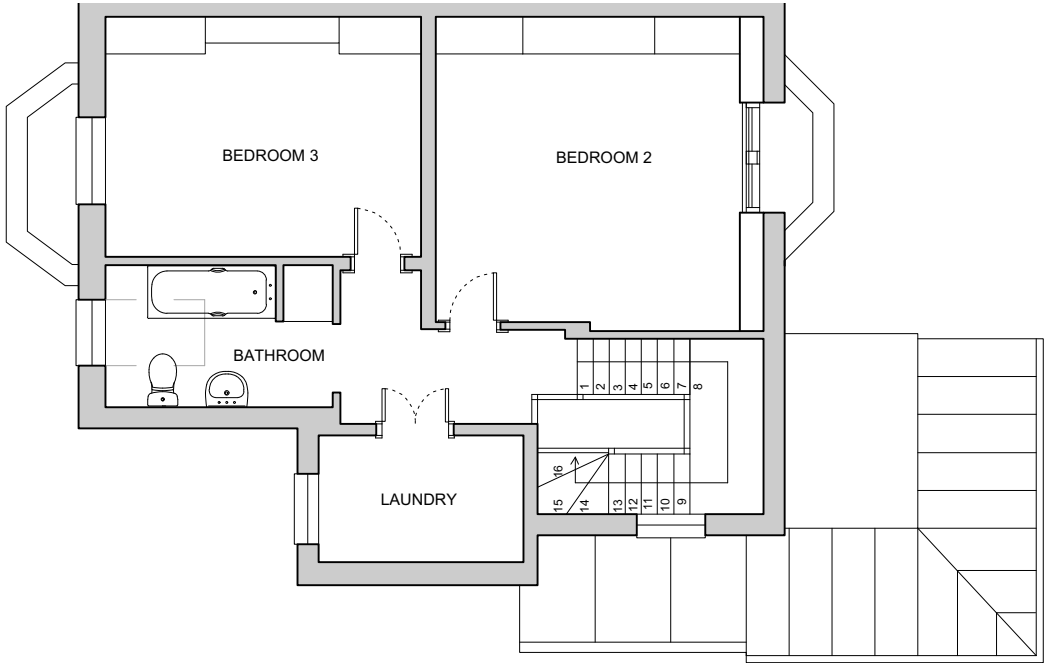

Alexander  
Martin  
Architects

22-24 Kingsford Street  
London NW5 4JT

T. +44.0.20.3290.3540  
E. info@amarchitects.co.uk  
W. amarchitects.co.uk



© Alexander Martin Architects Limited. DO NOT SCALE.  
All drawings are to be read in conjunction with the relevant structural and  
services drawings. All dimensions to be checked on site by Contractor. Report  
any discrepancies to AMA prior to construction.

Revisions

Status  
INFORMATION

Client  
Mrs K. Cramer

Project  
8 WELL ROAD, LONDON, NW3 1LH



Drawing title	
EXISTING SECOND FLOOR	
Drawn	Checked
MM	AM
Scale	Date
1:100@A3	13.11.2019
Drawing No	Rev
199-EX-103	-



**REAR ELEVATION AS EXISTING**  
SCALE 1:100 @ A3



KEY - EXISTING MATERIALS:	
01	Red brick
02	Painted render
03	Roof tile
04	Lead
05	Painted timber framed window
06	Painted timber framed glazed door
07	Metal framed rooflight

Alexander  
Martin  
Architects

22-24 Kingsford Street  
London NW5 4JT  
T. +44.0.20.3290.3540  
E. [info@amarchitects.co.uk](mailto:info@amarchitects.co.uk)  
W. [amarchitects.co.uk](http://amarchitects.co.uk)



© Alexander Martin Architects Limited. DO NOT SCALE.  
All drawings are to be read in conjunction with the relevant structural and  
services drawings. All dimensions to be checked on site by Contractor. Report  
any discrepancies to AMA prior to construction.

Revisions

Status	
INFORMATION	
Client	
Mrs K. Cramer	
Project	
8 WELL ROAD, LONDON, NW3 1LH	
Drawing No	Rev
199-EX-200	-

Drawing title	
EXISTING REAR ELEVATION	
Drawn	Checked
MM	AM
Scale	Date
1:100@A3	13.11.2019
Drawing No	Rev
199-EX-200	-





**SIDE ELEVATION AS EXISTING**  
SCALE 1:100 @ A3




**KEY - EXISTING MATERIALS:**

- 01 Red brick
- 02 Painted render
- 03 Roof tile
- 04 Lead
- 05 Painted timber framed window
- 06 Painted timber framed glazed door
- 07 Metal framed rooflight

**Alexander  
Martin  
Architects**

22-24 Kingsford Street  
London NW5 4JT  
T. +44.0.20.3290.3540  
E. [info@amarchitects.co.uk](mailto:info@amarchitects.co.uk)  
W. [amarchitects.co.uk](http://amarchitects.co.uk)

 

© Alexander Martin Architects Limited. DO NOT SCALE.  
All drawings are to be read in conjunction with the relevant structural and  
services drawings. All dimensions to be checked on site by Contractor. Report  
any discrepancies to AMA prior to construction.

Revisions

Status  
**INFORMATION**

Client  
**Mrs K. Cramer**  
Project  
**8 WELL ROAD, LONDON, NW3 1LH**



Drawing title  
**EXISTING SIDE ELEVATION**

Drawn	Checked
MM	AM
Scale	Date
1:100@A3	13.11.2019
Drawing No	Rev
199-EX-201	-



SECTION A-A AS EXISTING  
SCALE 1:100 @ A3



Alexander  
Martin  
Architects

22-24 Kingsford Street  
London NW5 4JT  
T. +44.0.20.3290.3540  
E. info@amarchitects.co.uk  
W. amarchitects.co.uk



© Alexander Martin Architects Limited. DO NOT SCALE.  
All drawings are to be read in conjunction with the relevant structural and  
services drawings. All dimensions to be checked on site by Contractor. Report  
any discrepancies to AMA prior to construction.

Revisions

Status  
INFORMATION

Client  
Mrs K. Cramer  
Project  
8 WELL ROAD, LONDON, NW3 1LH



Drawing title  
EXISTING SECTION A-A

Drawn	Checked
MM	AM
Scale	Date
1:100@A3	13.11.2019
Drawing No	Rev
199-EX-300	-