


Notes: Do not scale from this drawing. Contractor to take and check all dimensions on site before work commences. Discrepancies to be reported to architect. Subcontractors to verify all dimensions on site before making shop drawings or commencing manufacture. This drawing is copyright.

PLANTING
 XF 118CK NATIVE SPECIES WILD FLOWER PLUGS AND SEED MIX PLANTING
 MIN 16 PLUGS PER SQ M.

GENERAL MAINTENANCE:
 IN ORDER TO AVOID A BUILD-UP ON THE ROOF IT IS RECOMMENDED THAT ALL DEAD VEGETATION IS REMOVED. THIS INCLUDES LEAF LITTER FROM TREES IN SPRING AND AUTUMN.

MAINTENANCE TO BAUDER XF118
 IN LATE AUTUMN THE VEGETATION IS TO BE STRIMMED TO 70MM HIGH AND UNWANTED WASTE MATTER TO BE REMOVED.
 IN LATE MARCH APPLY 80G/M2 DRESSING OF SLOW RELEASE ORGANIC FERTILISER TO THE VEGETATED SURFACE.
 WEEDING REMOVE ANY SAPPLINGS AND UNWANTED WEEDS.

- ALL MAINTENANCE TO BE CARRIED OUT BY APPROVED CONTRACTOR.

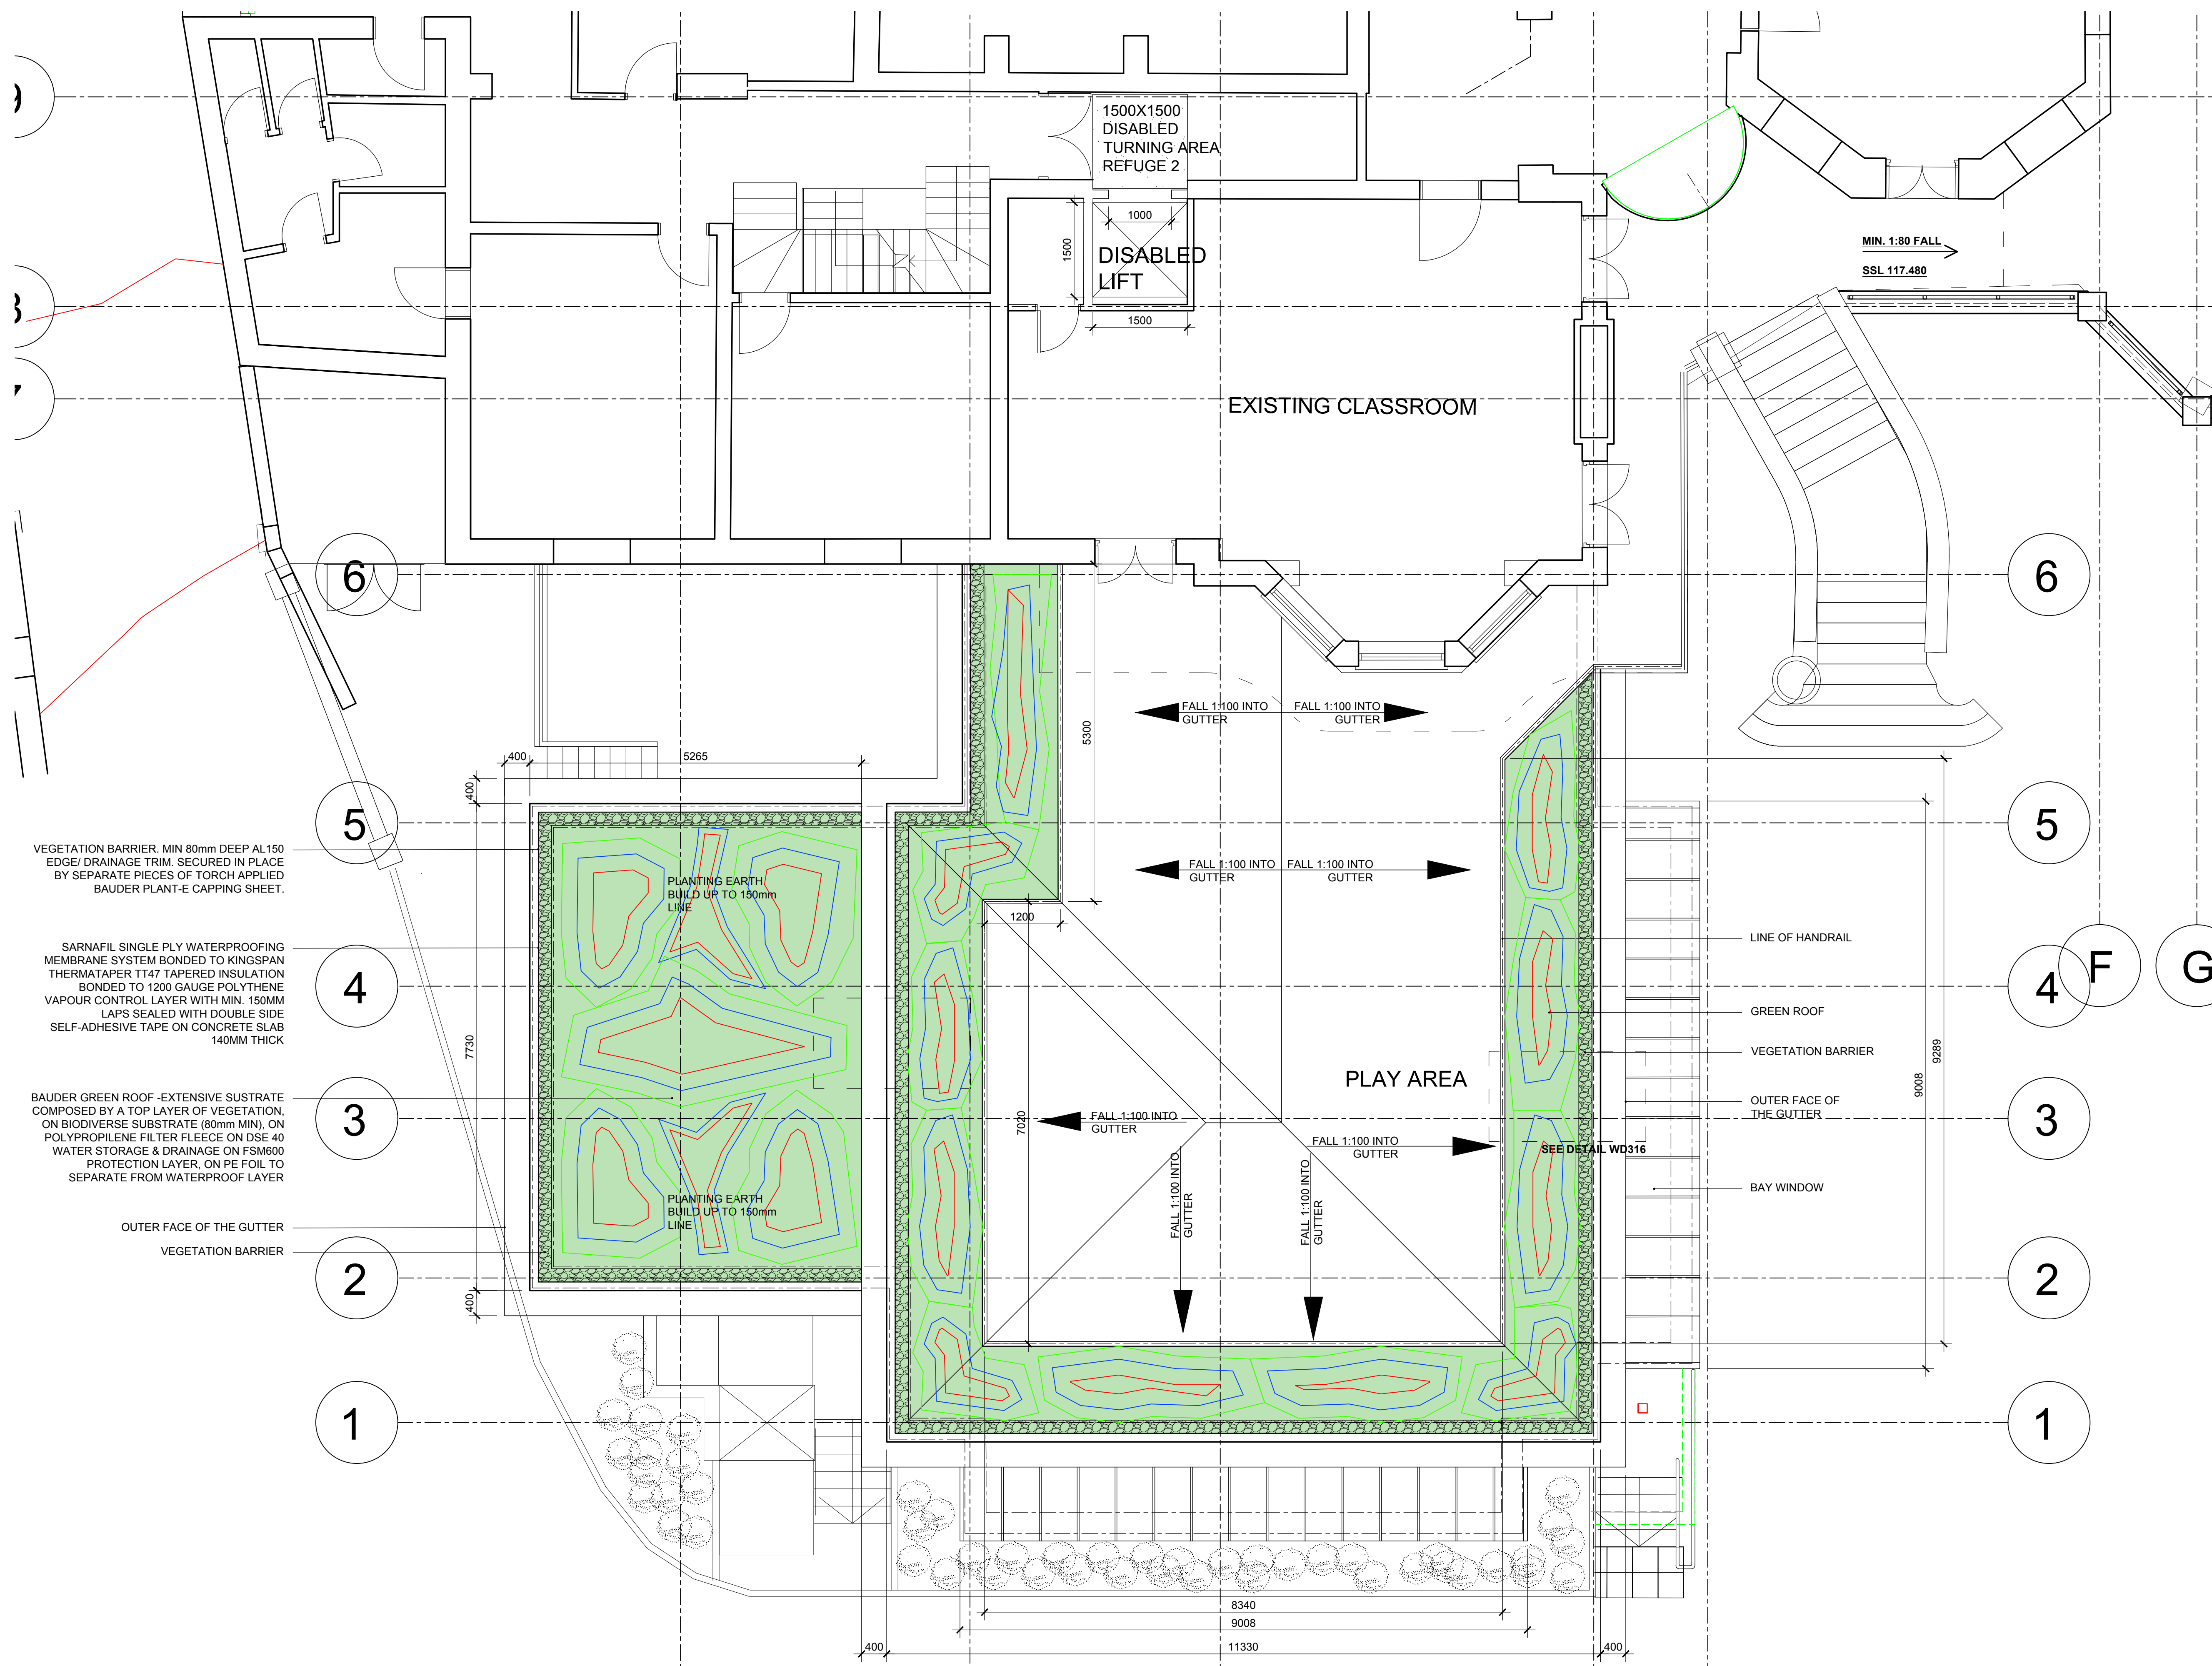


VEGETATION BARRIER. MIN 80mm DEEP AL150 EDGE/ DRAINAGE TRIM. SECURED IN PLACE BY SEPARATE PIECES OF TORCH APPLIED BAUDER PLANT-E CAPPING SHEET.

SARNAFIL SINGLE PLY WATERPROOFING MEMBRANE SYSTEM BONDED TO KINGSPAN THERMATAPER TT47 TAPERED INSULATION BONDED TO 1200 GAUGE POLYTHENE VAPOUR CONTROL LAYER WITH MIN. 150MM LAPS SEALED WITH DOUBLE SIDE SELF-ADHESIVE TAPE ON CONCRETE SLAB 140MM THICK

BAUDER GREEN ROOF -EXTENSIVE SUSTRATE COMPOSED BY A TOP LAYER OF VEGETATION, ON BIODIVERSE SUBSTRATE (80mm MIN), ON POLYPROPYLENE FILTER FLEECE ON DSE 40 WATER STORAGE & DRAINAGE ON FSM600 PROTECTION LAYER, ON PE FOIL TO SEPARATE FROM WATERPROOF LAYER

OUTER FACE OF THE GUTTER
 VEGETATION BARRIER

LINE OF HANDRAIL
 GREEN ROOF
 VEGETATION BARRIER
 OUTER FACE OF THE GUTTER
 BAY WINDOW

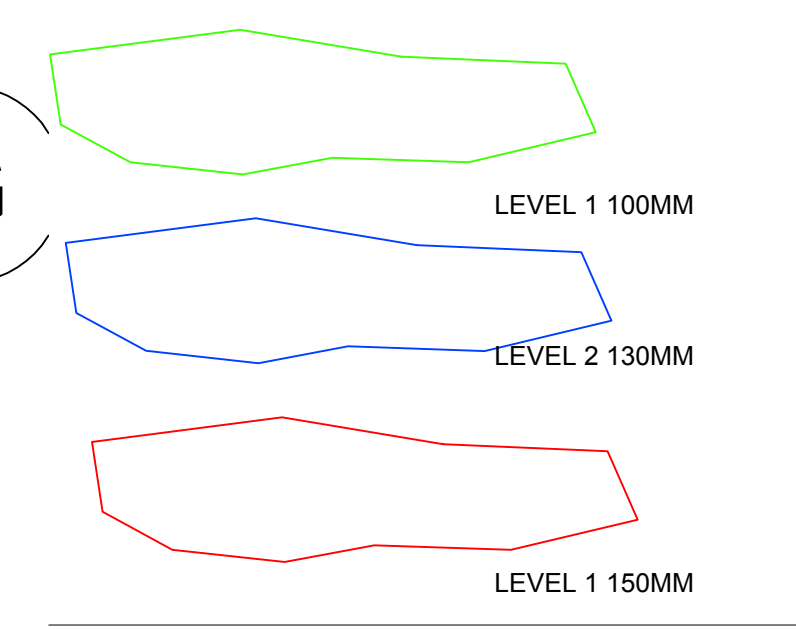

A SOIL CONTOURS AND PLANTING ADDED TO PLANNERS REQUIREMENTS.

Rev	Description	Date	Initial



Second Floor T 020 7494 3522 The Priory, Draycott Rd T 01749 34 66 99
 26A Ganton Street F 020 7494 3533 Shepton Mallet Somerset BA4 5HS F 01749 34 66 77
 London W1F 7JZ info@prime-meridian.co.uk www.primemerdian.co.uk

Client: **CHANNING SCHOOL**

Project: **FAIRSEAT - PHASE 1 PAVILLION & DINING HALL**

Title: **DINING HALL UPPER GROUND - ROOF / PLAYGROUND PLAN**

Date:
 Scale: AS INDICATED
 Drawn: DP

1 DINING HALL - ROOF PLAN
 SCALE - 1:50 @ A1

