




ST GILES IN THE FIELDS CHURCHYARD

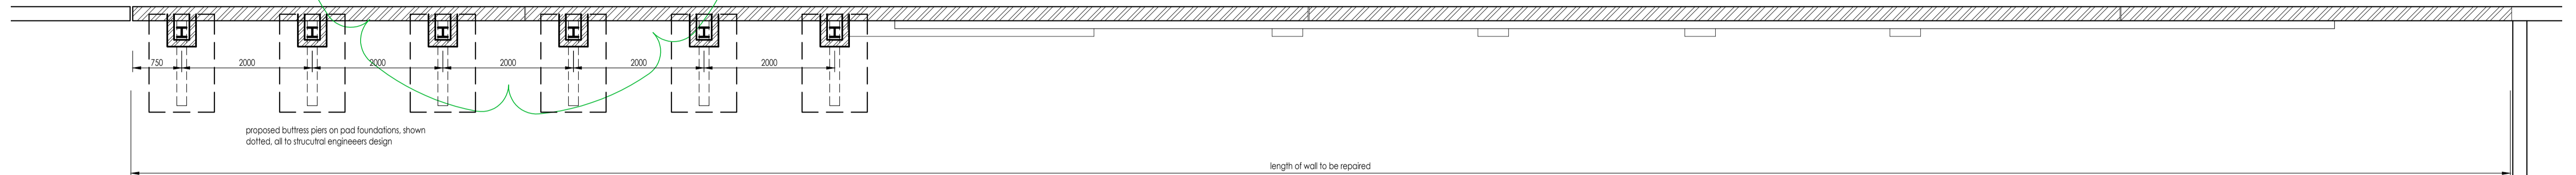


CAR PARKING AREA 45 NEW COMPTON STREET

SITE PLAN

Scale 1:50 (m)

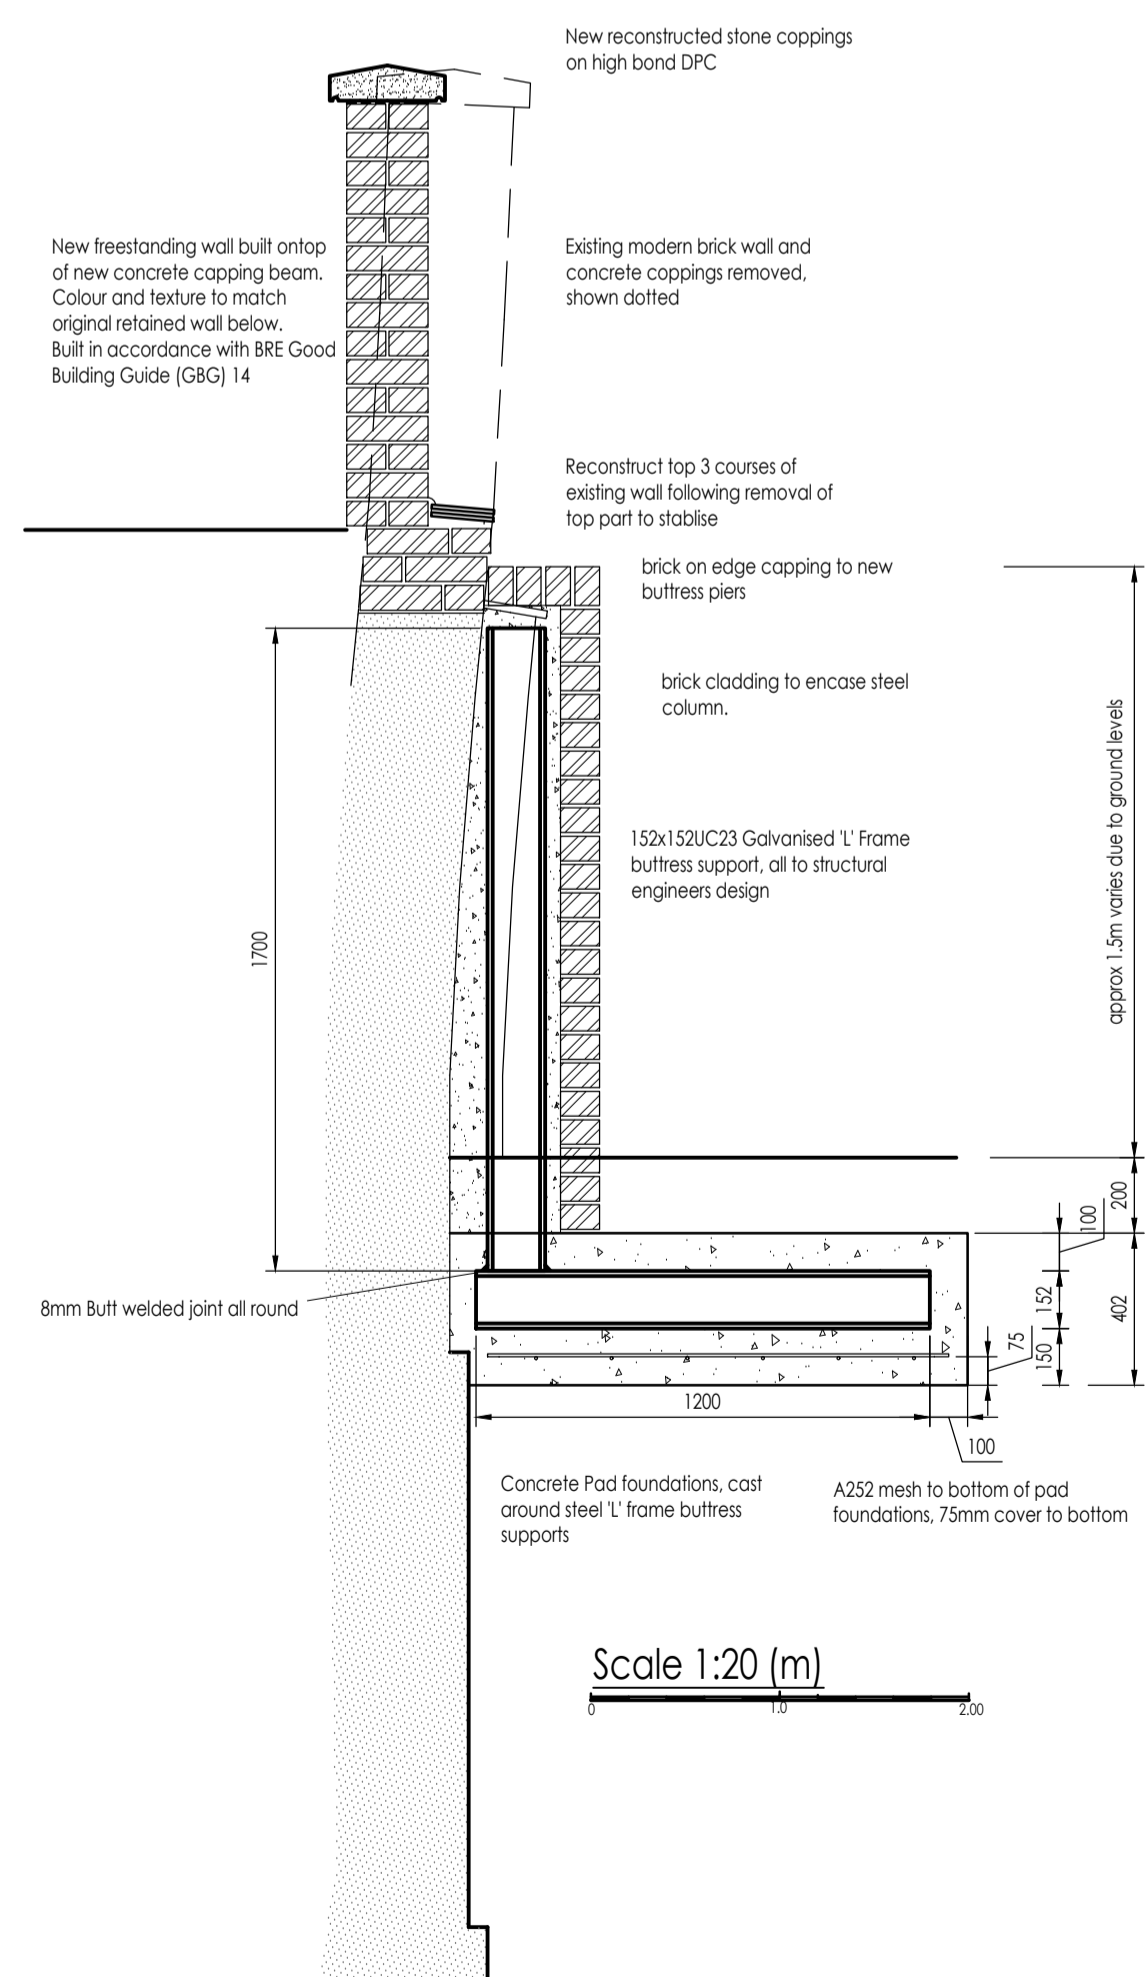
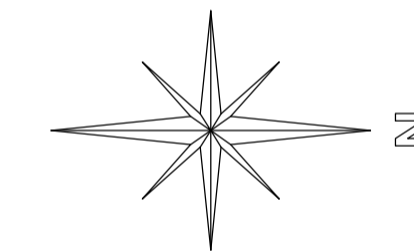


PROPOSED WALL SECTION

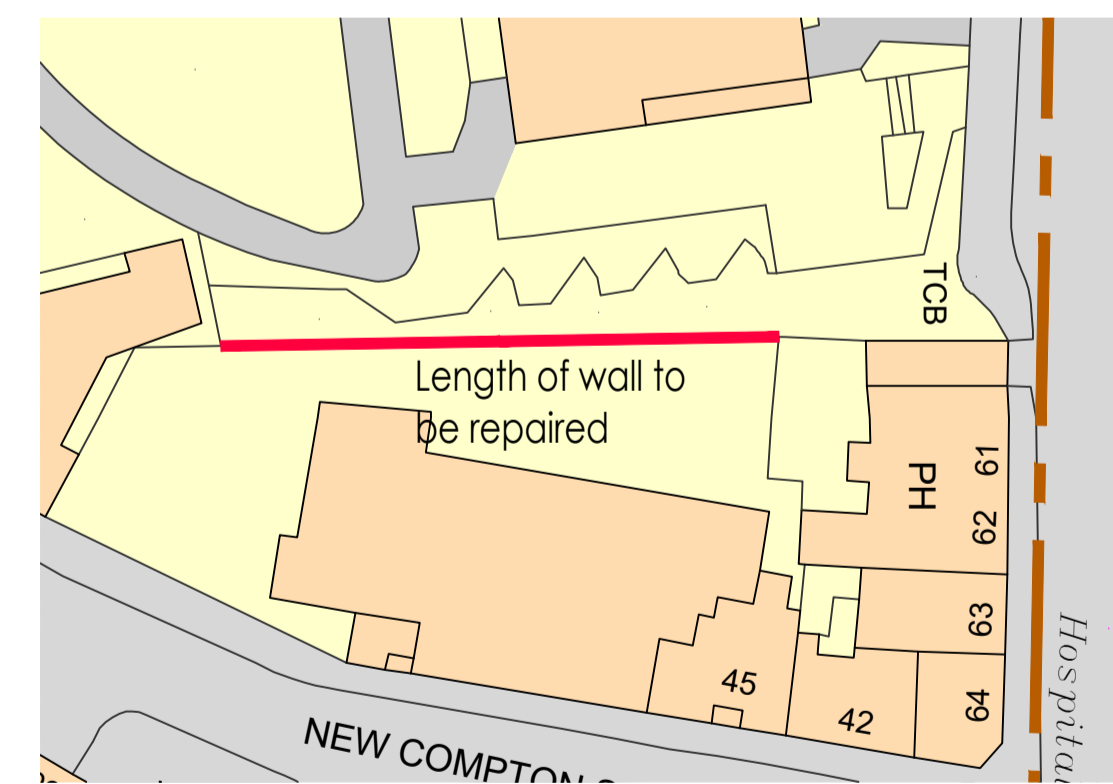

BLOCK PLAN

Scale 1:500 (m)

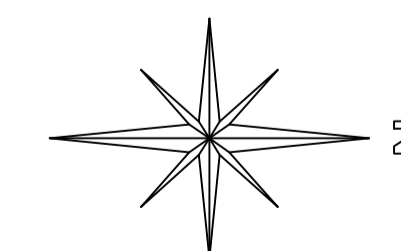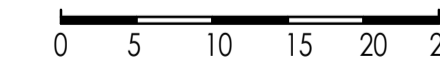

Whymark & Moulton
Chartered Surveyors & Building Engineers
14 Cornard Road, Sudbury,
Suffolk. CO10 2XA
Tel: 01787 371371

Project **BOUNDARY WALL REPAIRS
45 NEW COMPTON ST
LONDON WC2H 8DF**

SITE PLAN, SECTION AND LOCATION PLAN

Scale **1:20, 1:50, 1:500** Date **June 2015**

Drawing No **13/160 -01 c**

Amendments

A Aug 2016. Design amended to remove railings and reinstate masonry wall
B 26.08.16. Design amended to rebuild outer face of wall.
C 12.09.19. Design Changed. Buttress Piers added