

**GENERAL NOTES**

For information only. Do not scale.  
 All dimensions to be verified by contractor via site survey before work commences.  
 Discrepancies to be reported to the architect.  
 Copyright TMR Studios Ltd.

**KEY**

- - - Lease line    Electrical    Mechanical    Demolition

0      1m      2m


1:50 @ A3, 1:25 @ A1

**N**

REV	DATE	DRAWN	CHECKED	DESCRIPTION
A	19.08.01	TR	TR	For comment
B	19.08.19	TR	TR	For comment
C	19.10.07	TR	TR	For comment
D	19.10.11	TR	TR	For comment

REV	DATE	DRAWN	CHECKED	DESCRIPTION

Project Name and Number		TMR Studios Ltd.
TMR1165		28u Fifth Avenue, London, W10 4DN
74 St Augustines Rd, NW1 9RP		t: 07956 885 237
Client Lara Bohinc		Registered Company Number: 09566223
Drawing Title	Project No_Stage_Drawing No	Rev
Proposed	TR1165-DR-1301	D
Lower ground floor plan	Scale 1:50@A3	Date 2019.08.01

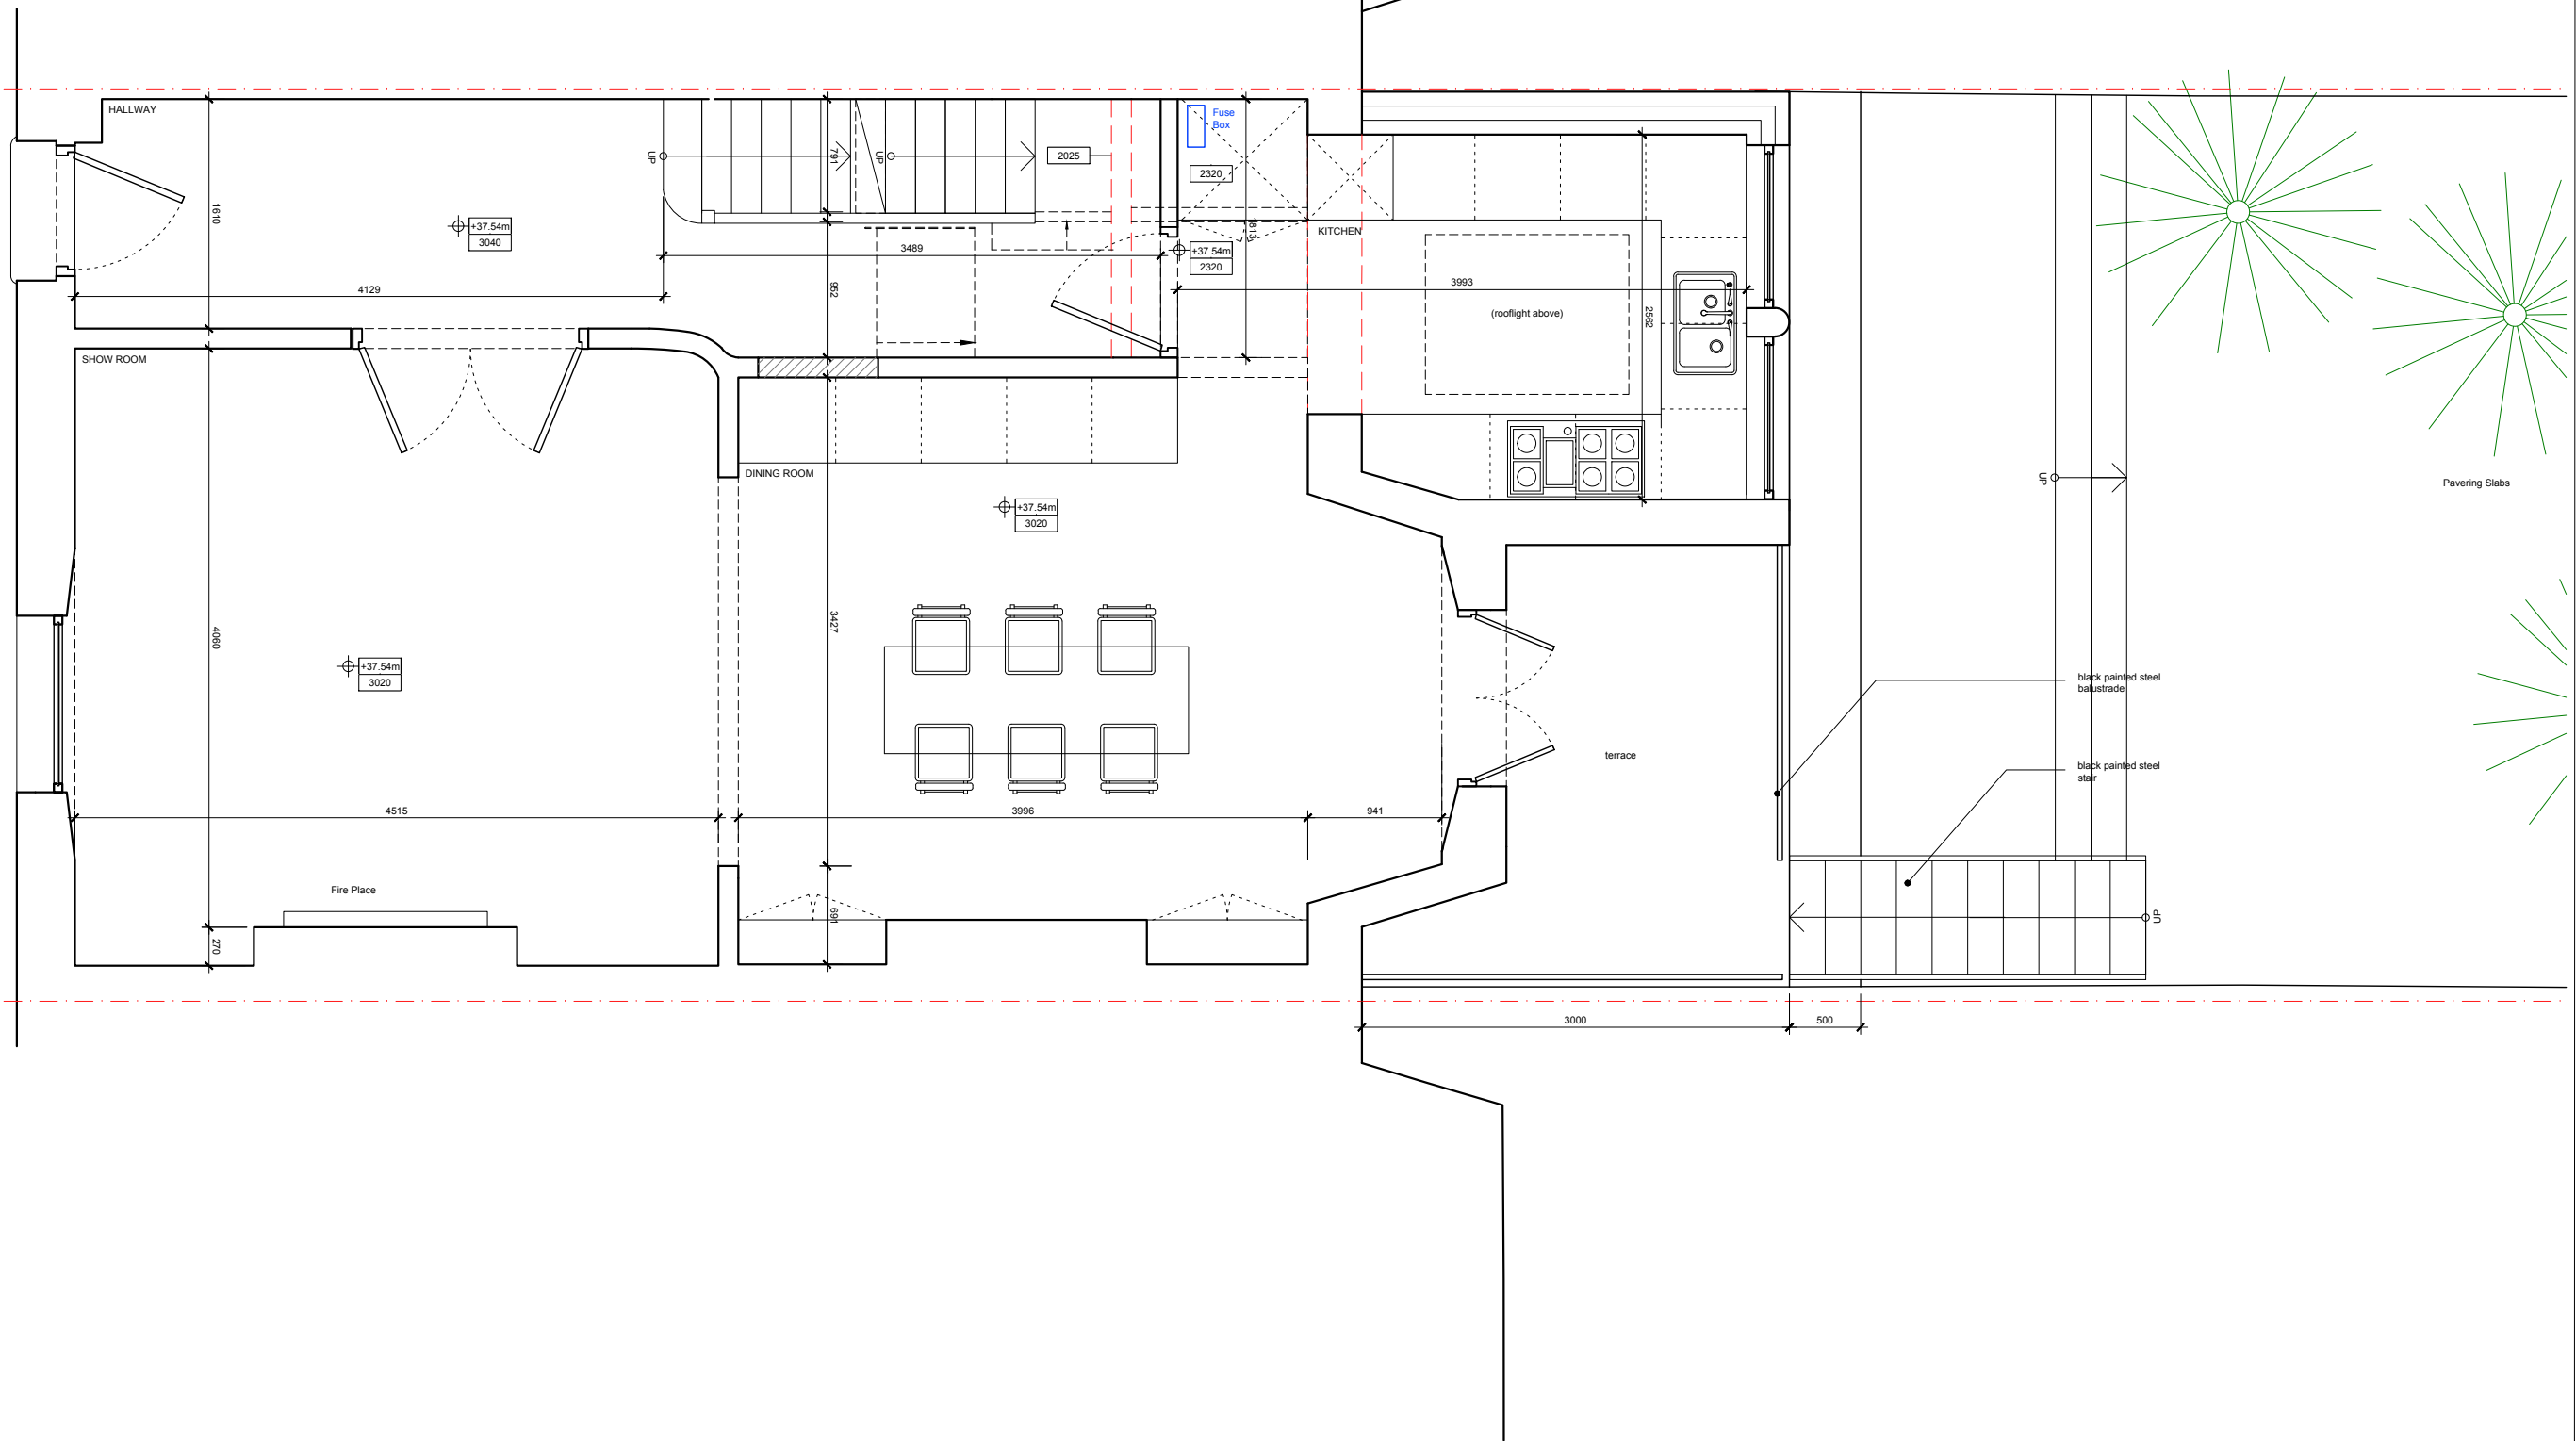


**GENERAL NOTES**  
 For information only. Do not scale.  
 All dimensions to be verified by contractor via site survey before work commences.  
 Discrepancies to be reported to the architect.  
 Copyright TMR Studios Ltd.

**KEY**  
 - - - Lease line    Electrical    Mechanical    - - - Demolition

0      1m      2m

1:50 @ A3, 1:25 @ A1

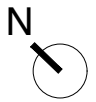

REV	DATE	DRAWN	CHECKED	DESCRIPTION
A	19.08.01	TR	TR	For comment
B	19.08.19	TR	TR	For comment
C	19.10.07	TR	TR	For comment
D	19.10.11	TR	TR	For comment

REV	DATE	DRAWN	CHECKED	DESCRIPTION

Project Name and Number  
**TMR1165**  
 74 St Augustines Rd, NW1 9RP  
 Client Lara Bohinc

Drawing Title  
**Proposed**  
 Ground floor plan


TMR Studios Ltd.  
 28u Fifth Avenue, London, W10 4DN  
 t: 07956 885 237  
 Registered Company Number: 09566223

Project No\_Stage\_Drawing No    Rev  
**TR1165-DR-1302**                    **D**

Scale 1:50@A3                    Date 2019.08.01

DRAFT



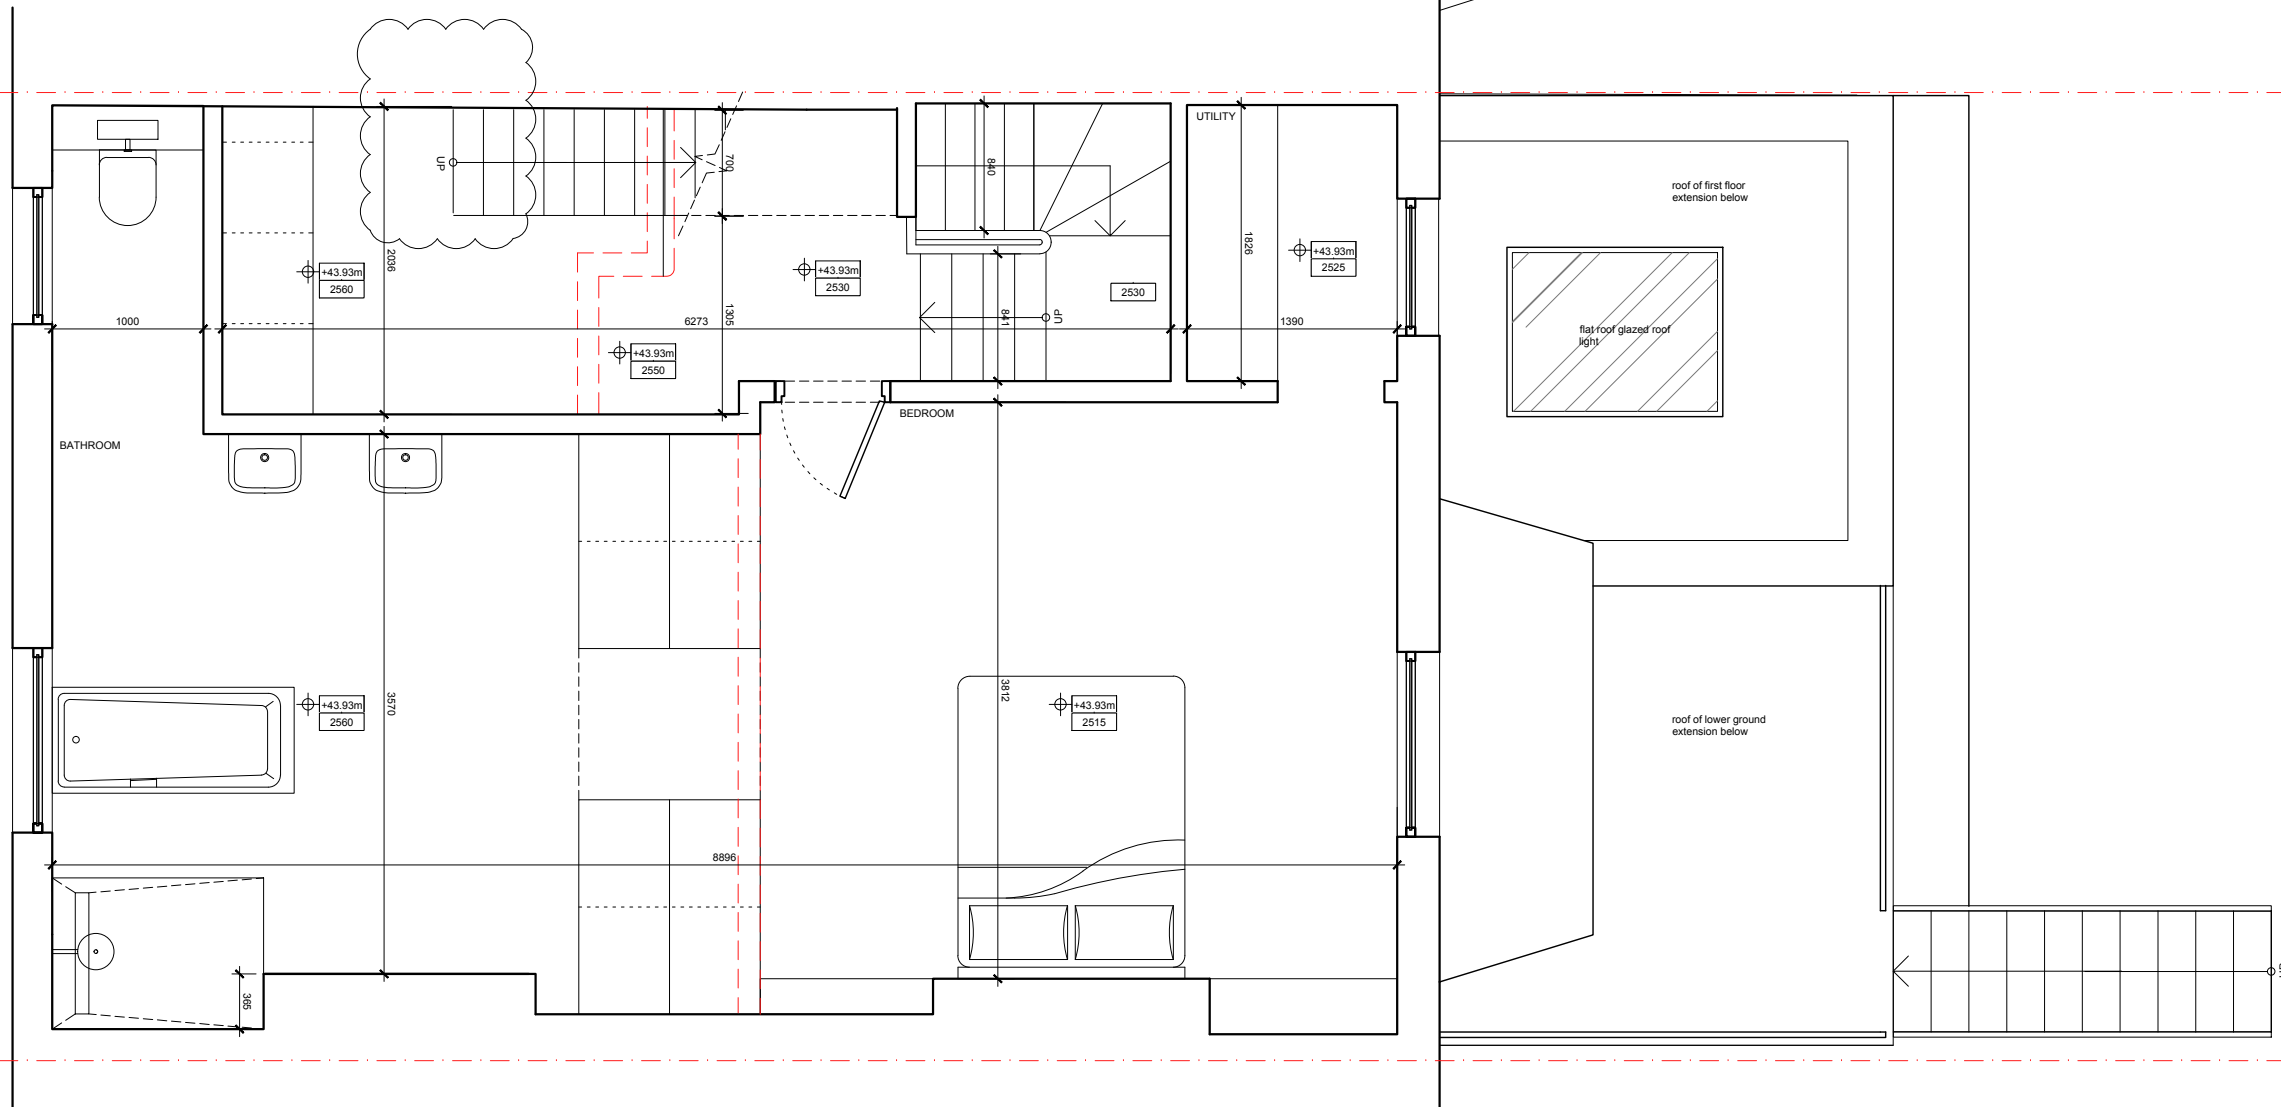


**GENERAL NOTES**  
 For information only. Do not scale.  
 All dimensions to be verified by contractor via site survey before work commences.  
 Discrepancies to be reported to the architect.  
 Copyright TMR Studios Ltd.

**KEY**  
 - - - Lease line    — Electrical    — Mechanical    - - - Demolition

0      1m      2m

1:50 @ A3, 1:25 @ A1

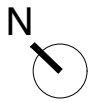


REV	DATE	DRAWN	CHECKED	DESCRIPTION
A	19.08.01	TR	TR	For comment
B	19.08.19	TR	TR	For comment
C	19.10.07	TR	TR	For comment
D	19.11.01	TR	TR	For comment
E	19.11.04	TR	TR	For comment
F	19.11.12	TR	TR	For comment



Project Name and Number		TMR1165
Client		Lara Bohinc
Drawing Title		Proposed
Second floor plan		

TMR Studios Ltd. 28u Fifth Avenue, London, W10 4DN t: 07956 885 237 Registered Company Number: 09566223	
Project No_Stage_Drawing No	Rev
TR1165-DR-1304	F
Scale 1:50@A3	Date 2019.08.01



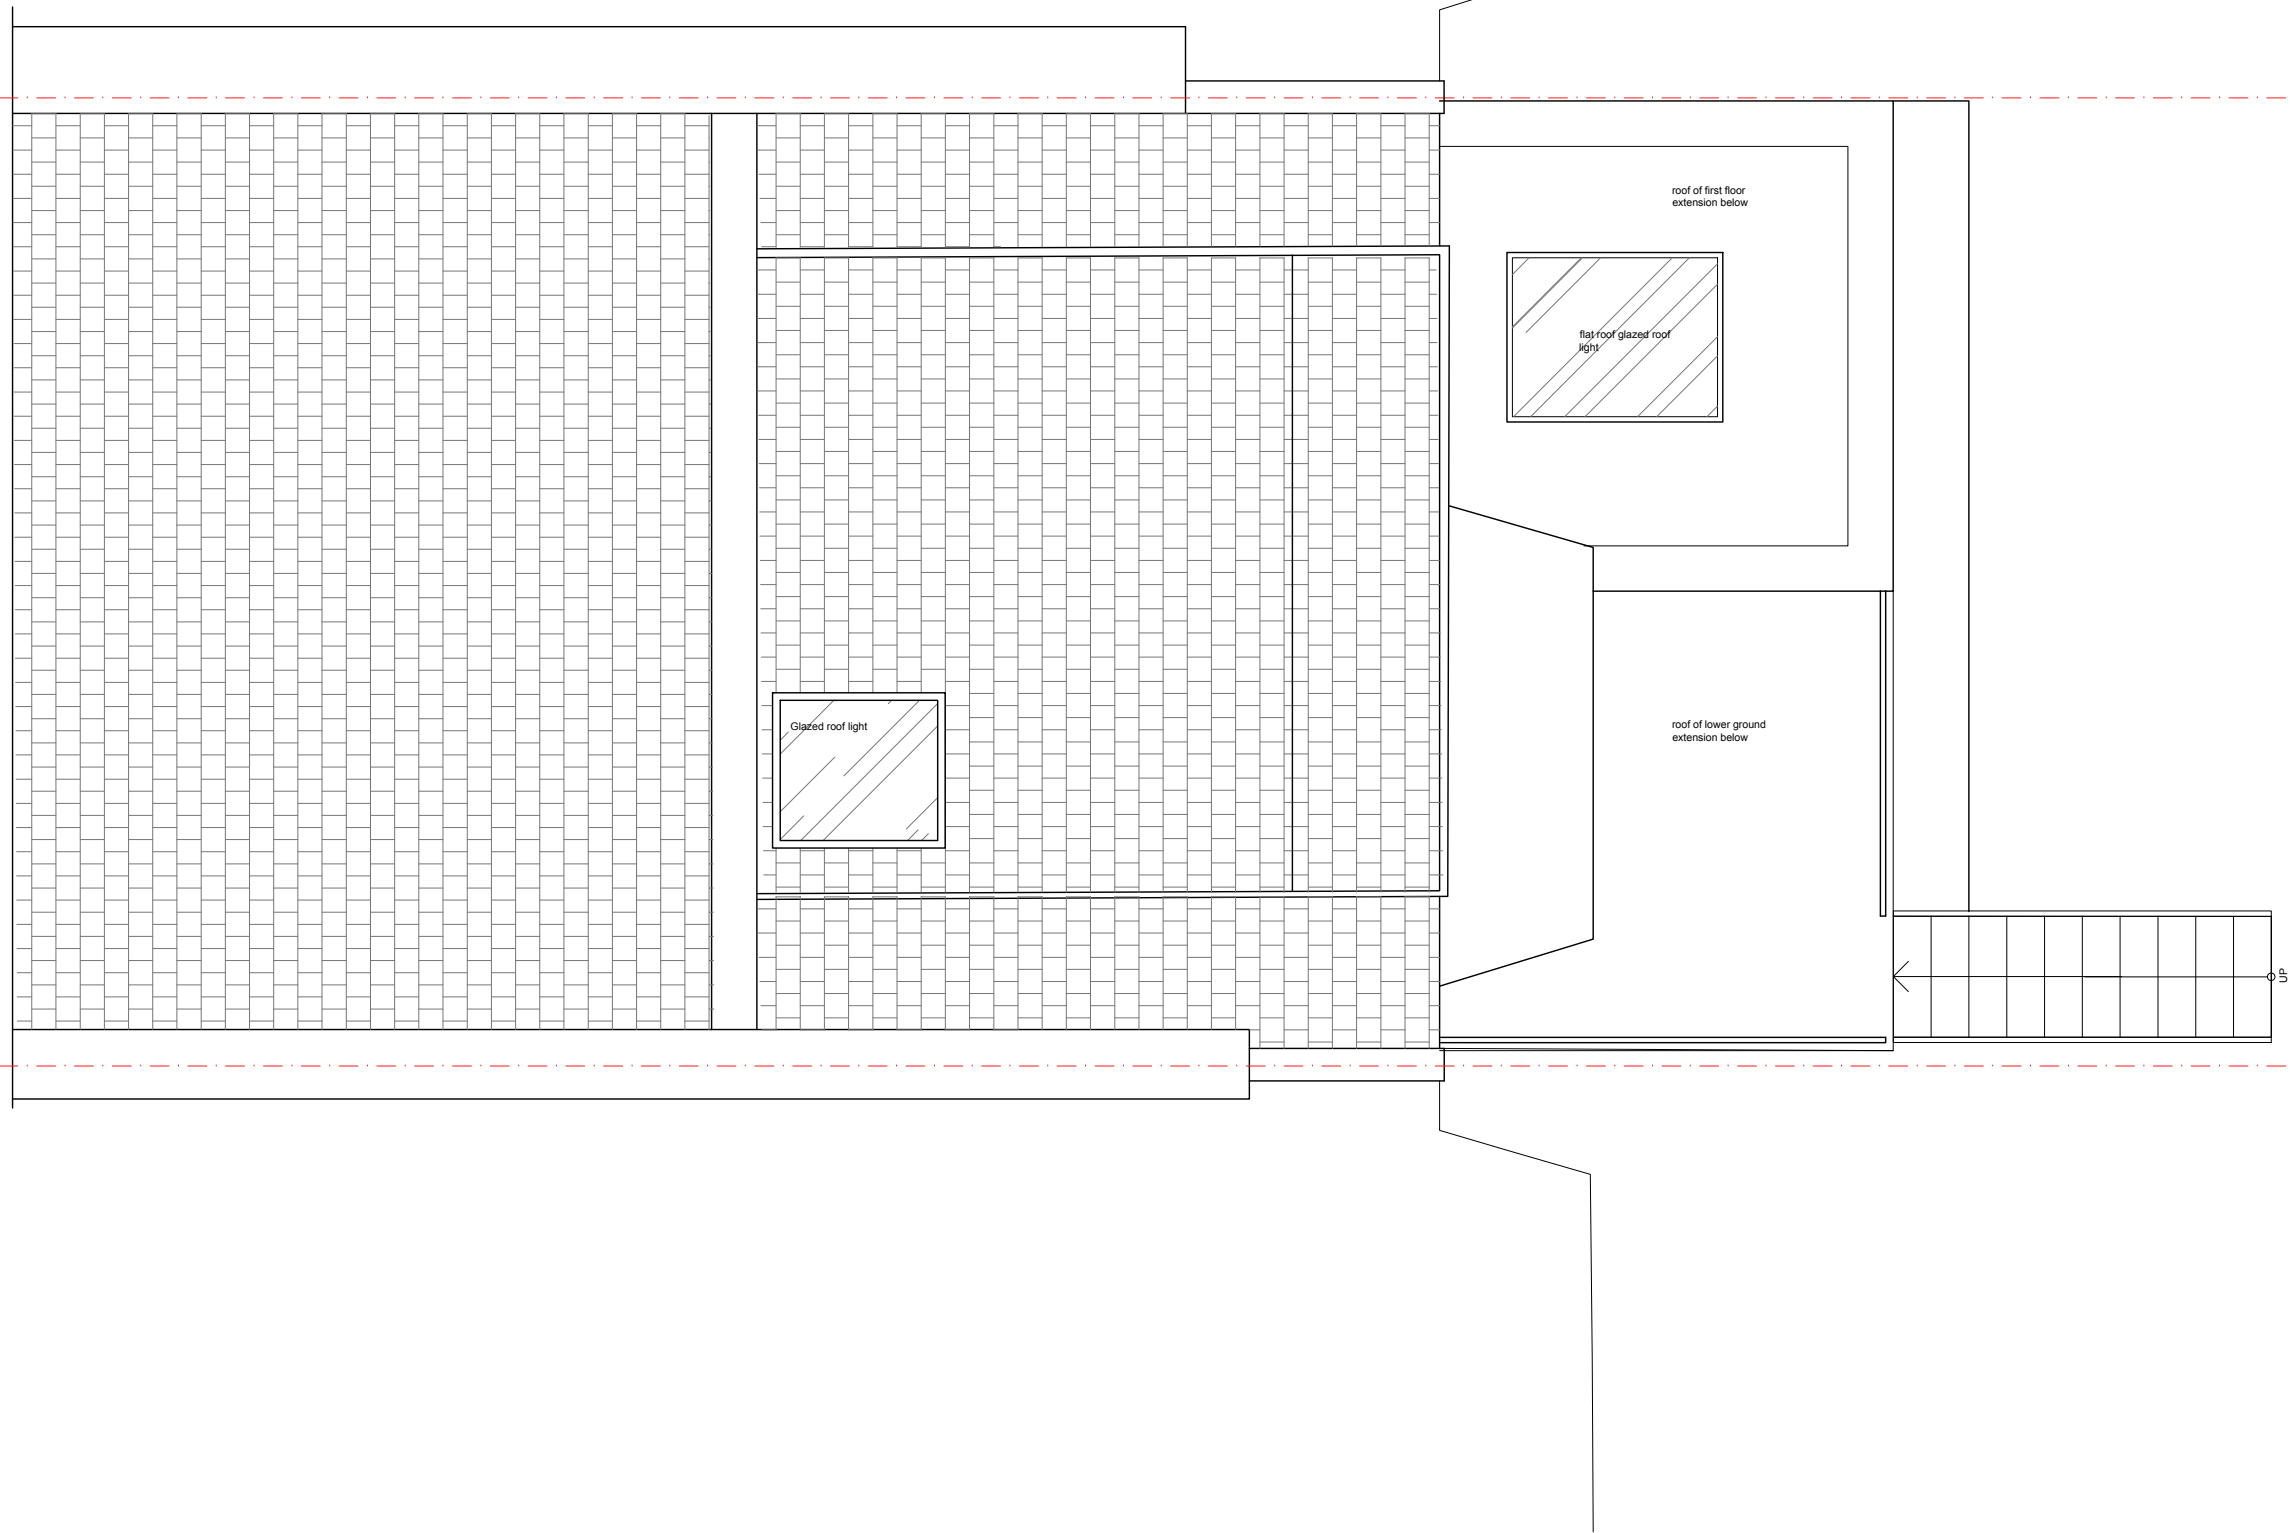

**GENERAL NOTES**  
 For information only. Do not scale.  
 All dimensions to be verified by contractor via site survey before work commences.  
 Discrepancies to be reported to the architect.  
 Copyright TMR Studios Ltd.

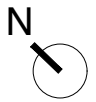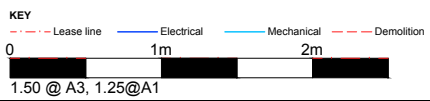

REV	DATE	DRAWN	CHECKED	DESCRIPTION
A	19.08.01	TR	TR	For comment
B	19.08.19	TR	TR	For comment
C	19.10.07	TR	TR	For comment

REV	DATE	DRAWN	CHECKED	DESCRIPTION

Project Name and Number  
**TMR1165**  
 74 St Augustines Rd, NW1 9RP  
 Client Lara Bohinc

Drawing Title  
 Proposed  
 Roof plan

TMR Studios Ltd.  
 28u Fifth Avenue, London, W10 4DN  
 t: 07956 885 237  
 Registered Company Number: 09566223

Project No\_Stage\_Drawing No    Rev  
 TR1165-DR-1306    C

Scale 1:50@A3    Date 2019.08.01

DRAFT



