


Existing Front Elevation




Proposed Windows

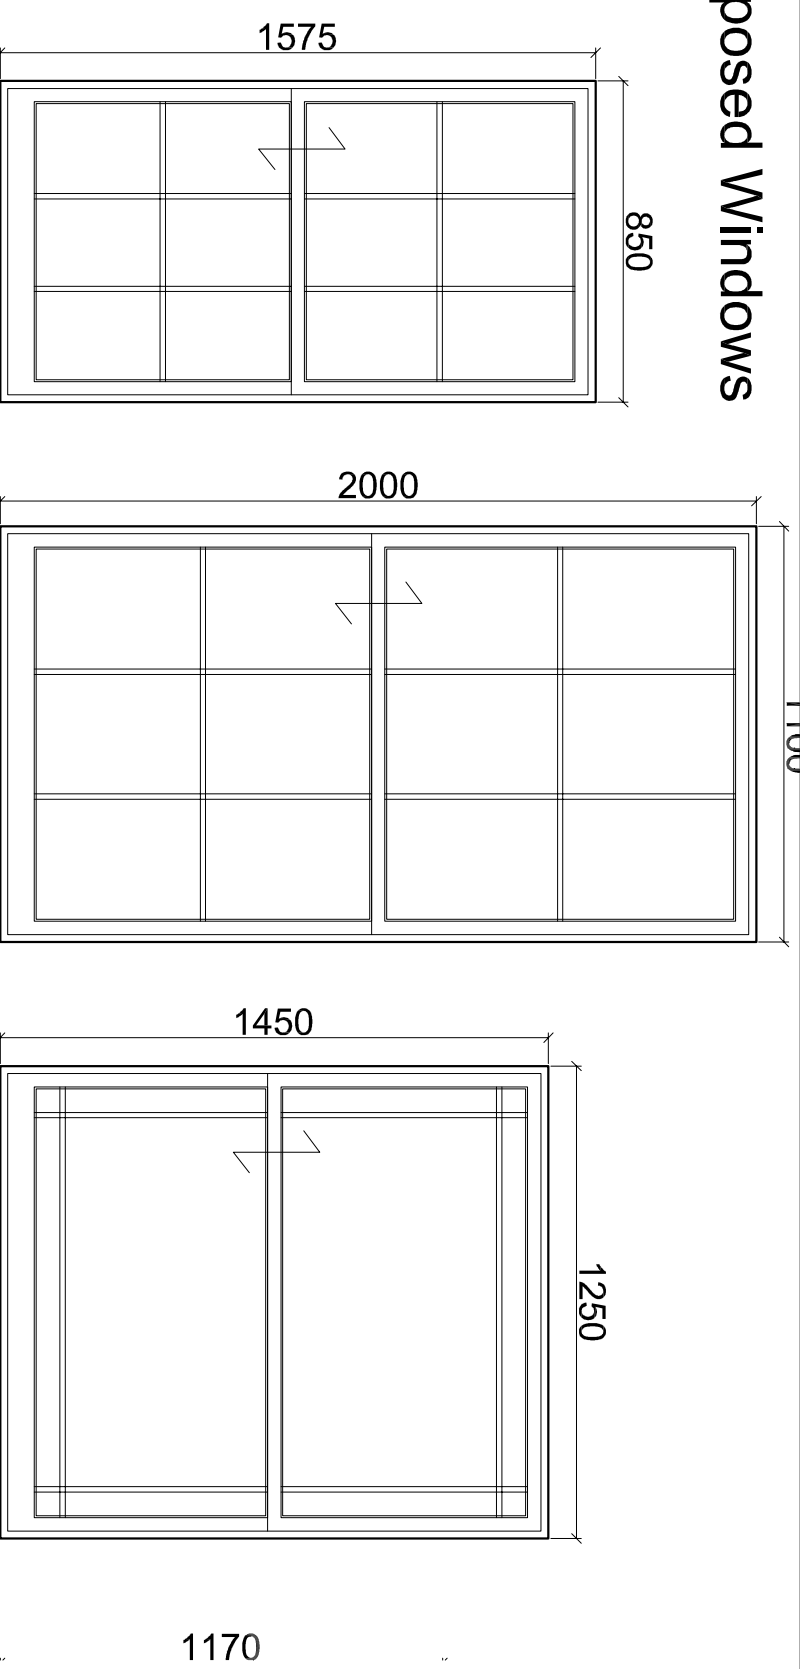

A Timber Slimline Sliding Sash


B Timber Slimline Sliding Sash

C Timber Slimline Sliding Sash

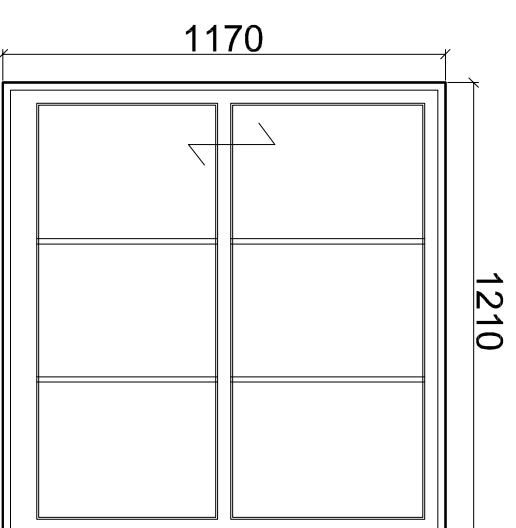

D Timber Slimline Sliding Sash

All proposed windows are to be double glazed

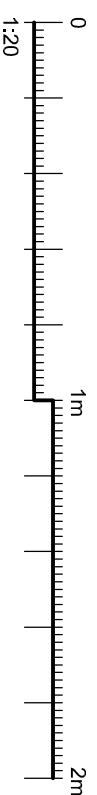

The contractor is responsible to ensure that no products are to be utilized that do not comply with relevant British and/or European Standards and/or Codes of Practice, British Regulations, Construction regulations, or which are known or suspected at the time of product selection to be in breach of health and safety or to be detrimental to the durability of the work or not in accordance with good building practice.

The contractor is responsible for checking dimensions, tolerances, levels and references. The contractor is responsible for ensuring that all dimensions are checked and recorded on site or on site or shop drawings. Where an item is covered by drawings to different scales, the larger scale drawing is to be worked to.

Do not scale drawings. Figure dimensions to be worked to in all cases. This drawing and the copyright and patents therein are the property of Baily Garner LLP and may not be used or reproduced without consent or attribution.

A3

CLIENT:	Clarton Housing Group	PROJECT:	Window & Door Replacement Works
ADDRESS:	36 Stratford Villas London NW1 9SG	TITLE:	Existing Front Photos & Proposed Window Schedules
SCALE:	1:20 @ A3	PURPOSE OF ISSUE:	Planning
DRAWING NO:	30668	DATE:	18/11/2019
REVISION:		REVISION:	A



REVISION	D	C	DATE
----------	---	---	------