




- 1 Use figured dimensions only
- 2 Do not scale from this drawing
- 3 All dimensions to be checked on site and the Architect to be informed of any discrepancies before construction commences
- 4 All references to drawings refer to current revision of that drawing to consultants' drawings for details and setting out
- 5 Structural and services information shown is indicative only. Refer to consultants' drawings for details and setting out
- 6 All work and materials to be in accordance with current applicable statutory legislation and to comply with all relevant codes of practice and British and European standards

Rev	Description	Date	By	Chk
A	First Issue	07.08.19	AH	JB
B	Second Issue	08.10.2019	HMC	JB
C	Planning Application	14.10.2019	HMC	JB
D	Modification to the extension for planning application	14.11.19	AW	JB

PLANNING ISSUE

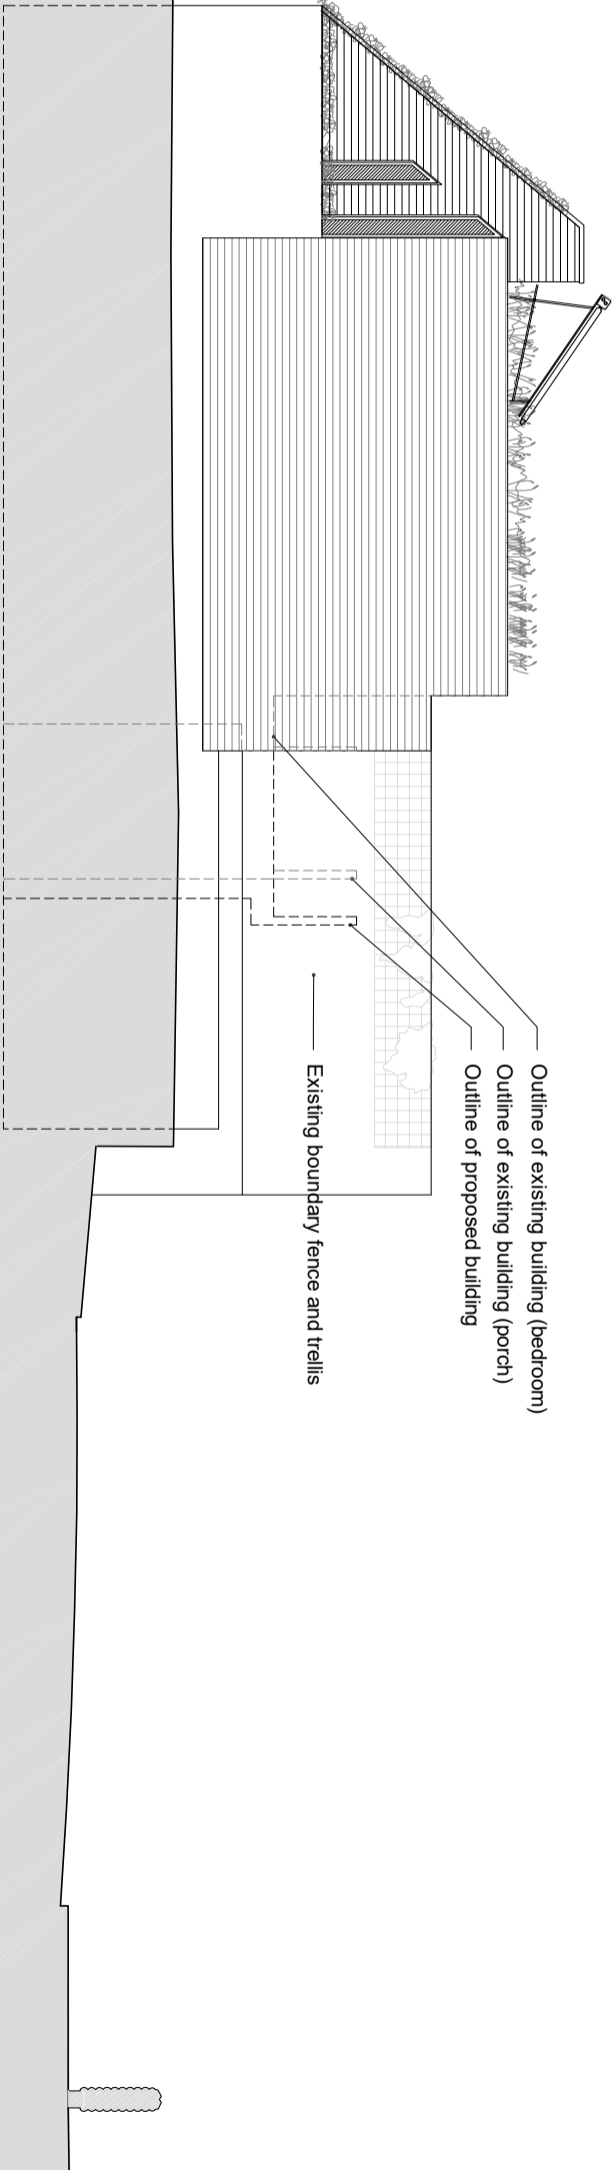

Outline of existing building (bedroom)
Outline of existing building (porch)
Outline of proposed building

Existing boundary fence and trellis

Project: 4 Ranulf Road Extension
London NW2 2BU

Subject: North West Elevation
Proposed

Scale: 1:100 @ A3

Date: 14.10.2019