



1 EXTERIOR ELEVATION
1:10@A2

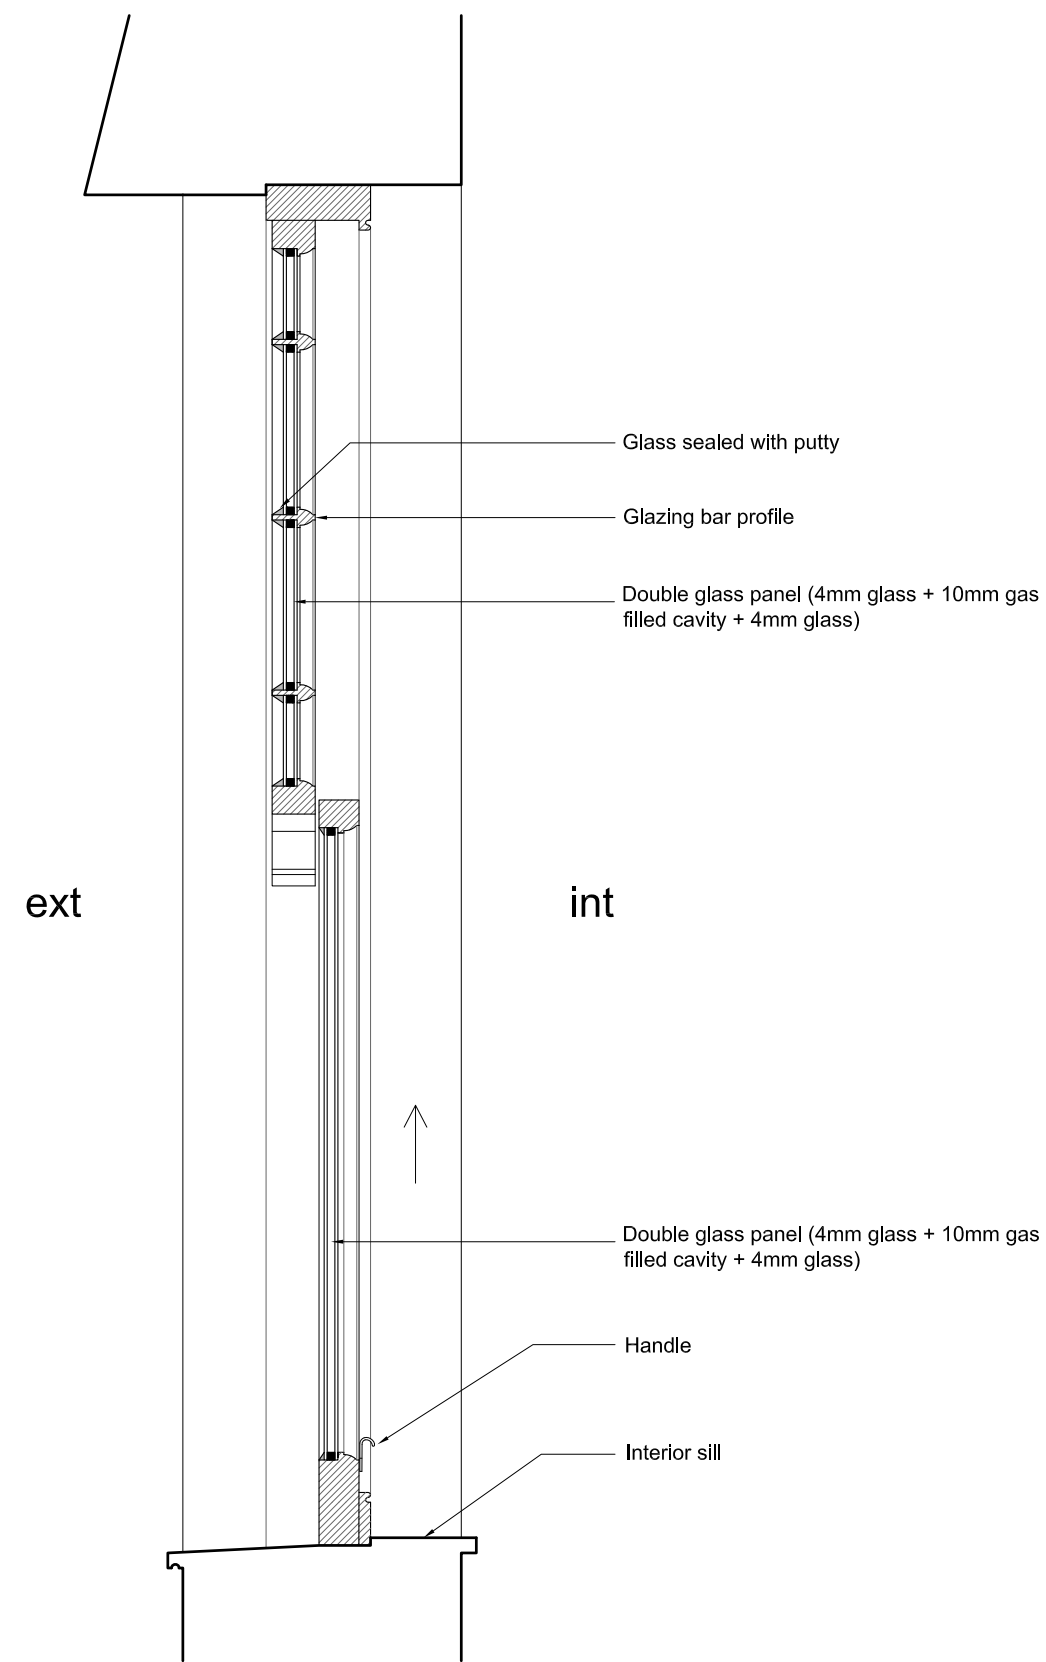


2 SECTION C
1:10@A2


REPLACING WINDOWS
New window to have double glazed unit made of 4mm glass + 10mm gas filled cavity + 4mm glass.
New window to have draught-proofing.

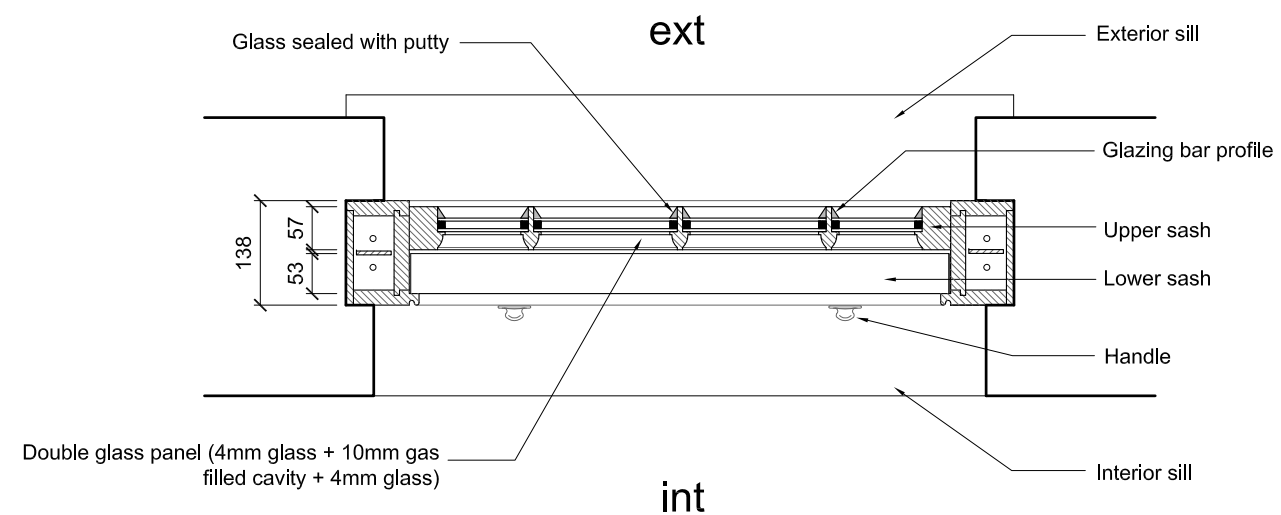


3 SECTION A
1:10@A2

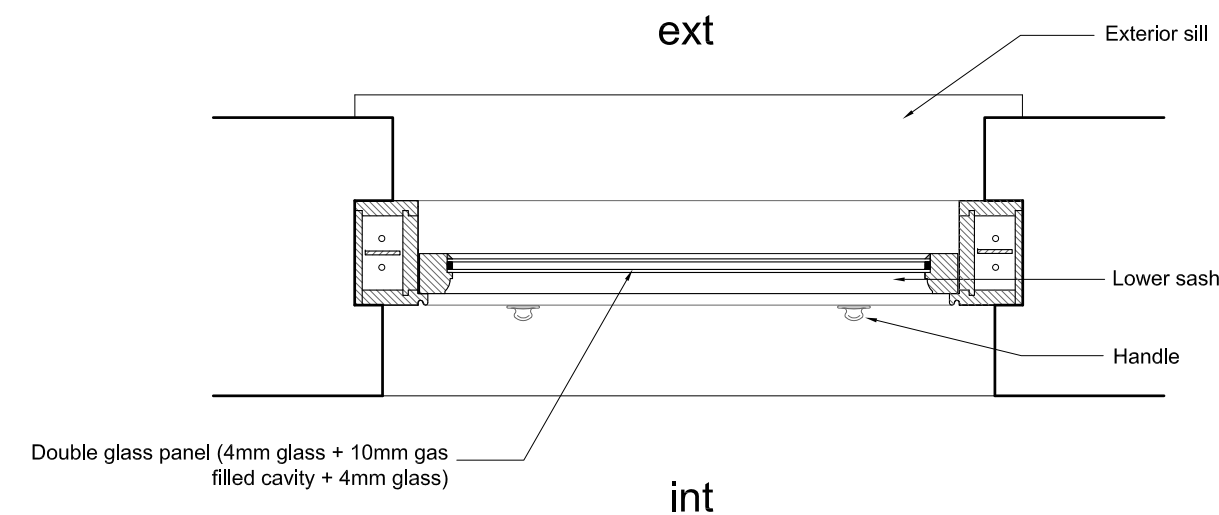

4 SECTION B
1:10@A2

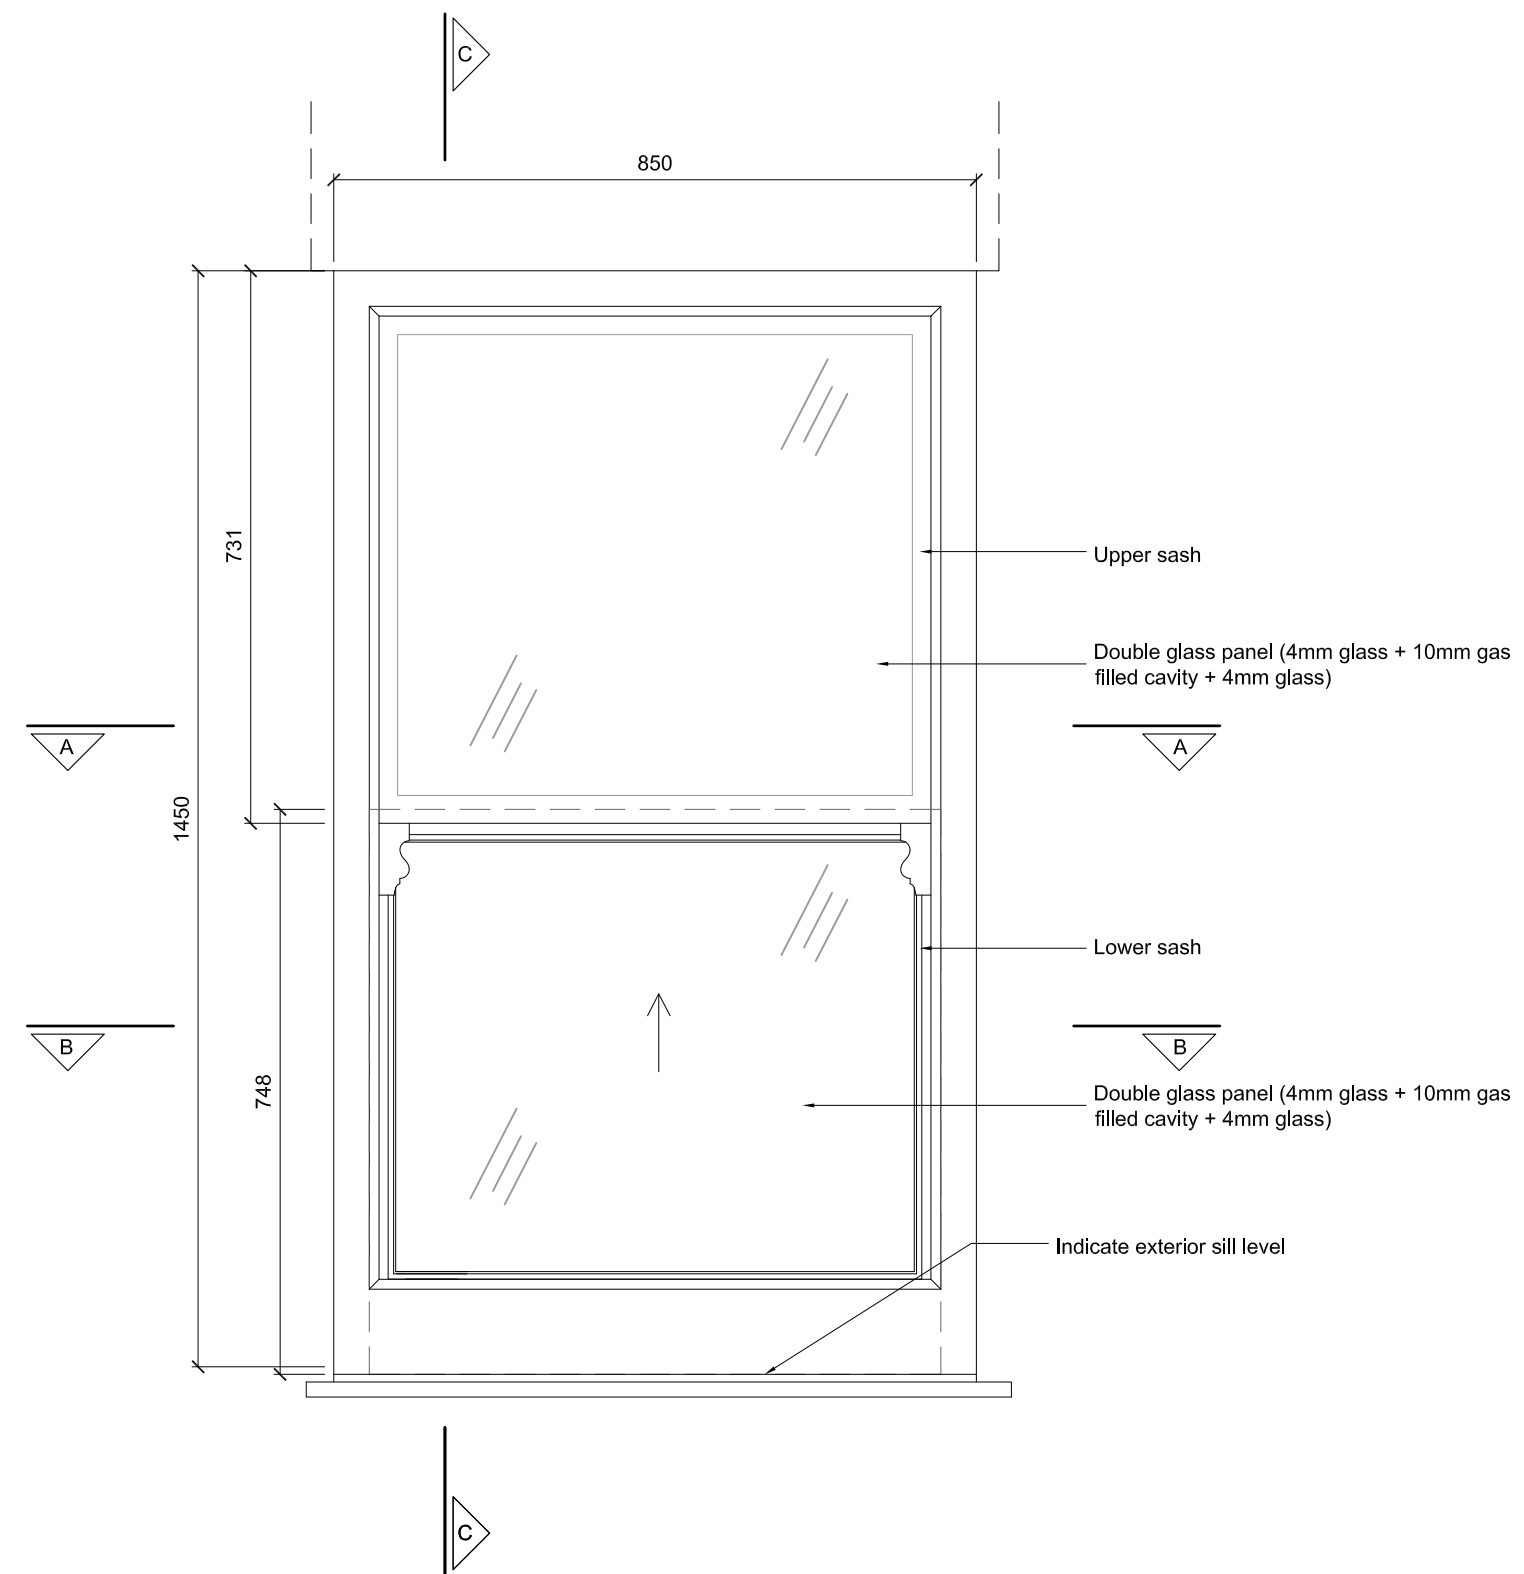

1 EXTERIOR ELEVATION
1:10@A2

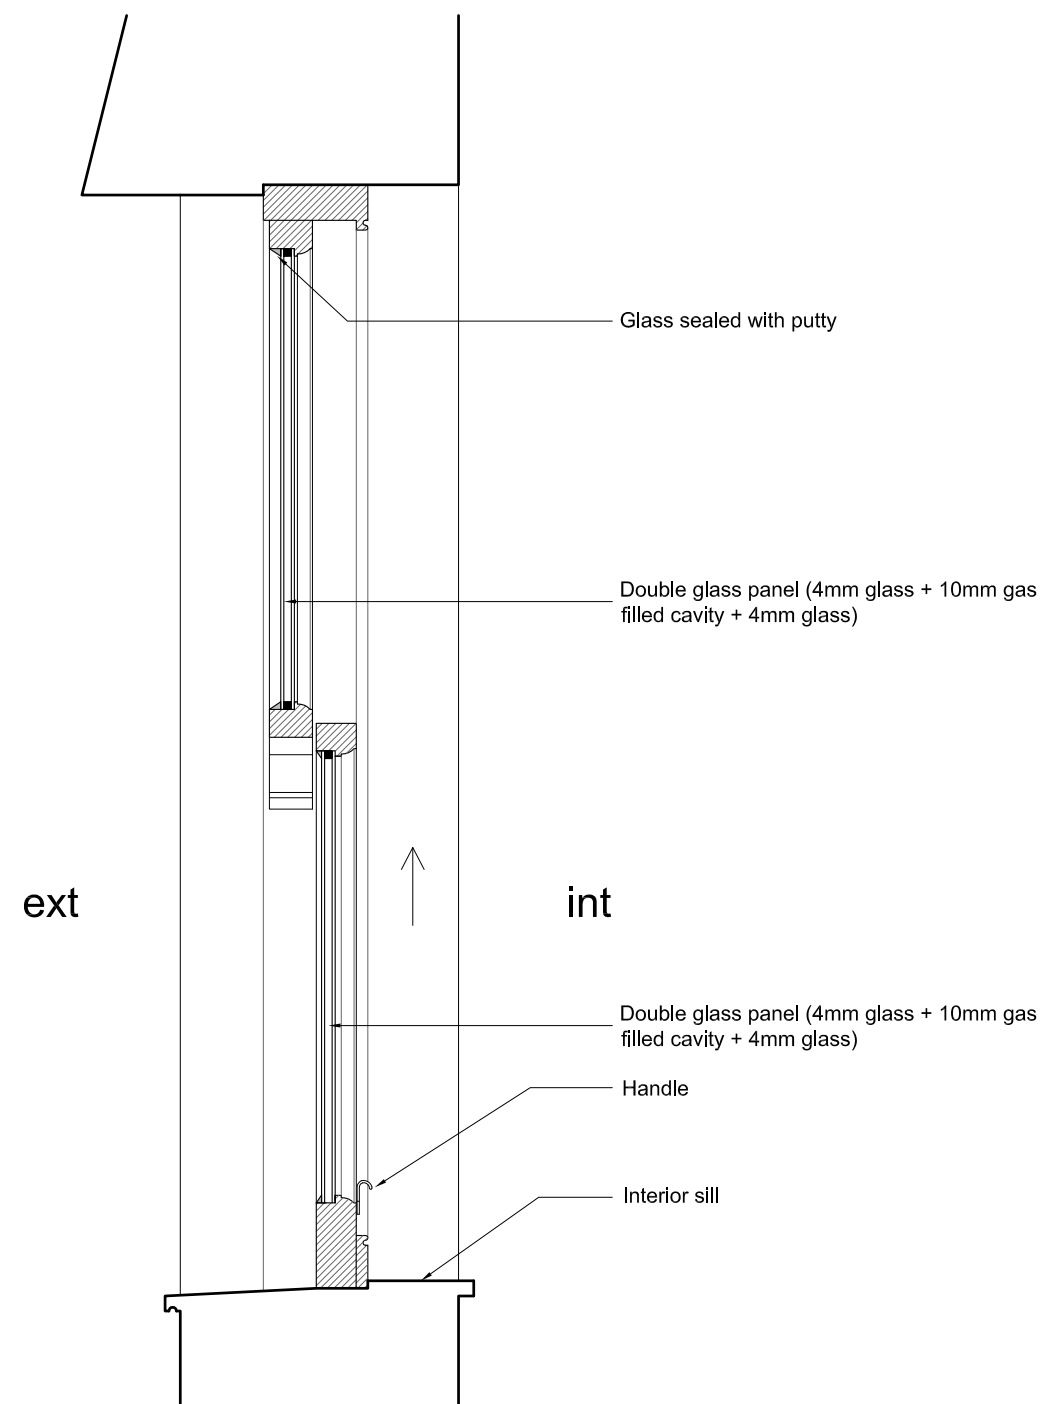


2 SECTION C
1:10@A2


REPLACING WINDOWS

New window to have double glazed unit made of 4mm glass + 10mm gas filled cavity + 4mm glass.

New window to have draught-proofing.

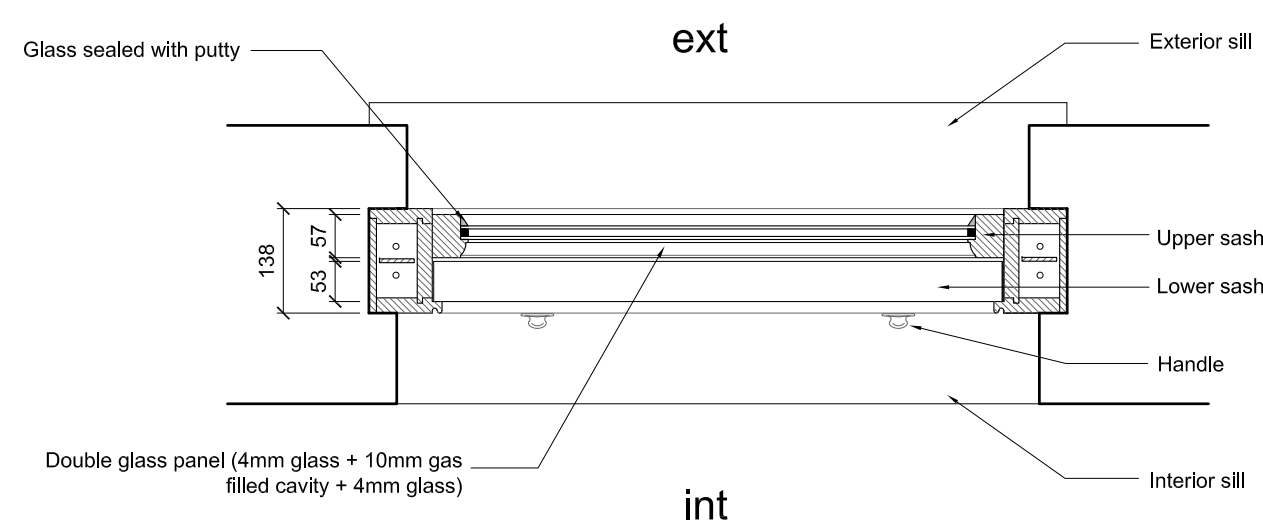

3 SECTION A
1:10@A2

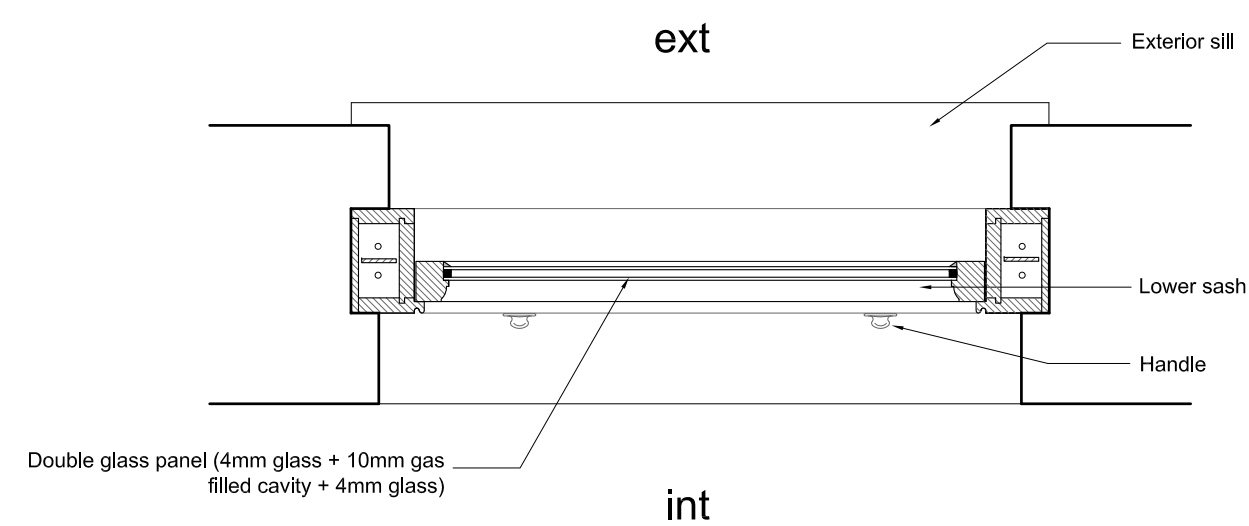

4 SECTION B
1:10@A2

FLAT 4, 25 FERNCROFT AVENUE, LONDON NW3 7PG

PROPOSED SASH WINDOW
W2.03/W2.06/W2.07

DWG No: 25FF4/P402

SCALE: 1 - 10 @A2



DATE: NOVEMBER 2019

belsize
architects


48 PARK HILL ROAD, LONDON NW3 2YP
TEL 020 7482 4420 - FAX 020 7482 4186
MAIL@BELSIZEARCHITECTS.COM

© COPYRIGHT
NOT TO BE REPRODUCED OR USED
WITHOUT PERMISSION


REPLACING WINDOWS
 New window to have double glazed unit made of 4mm glass + 10mm gas filled cavity + 4mm glass.
 New window to have draught-proofing.

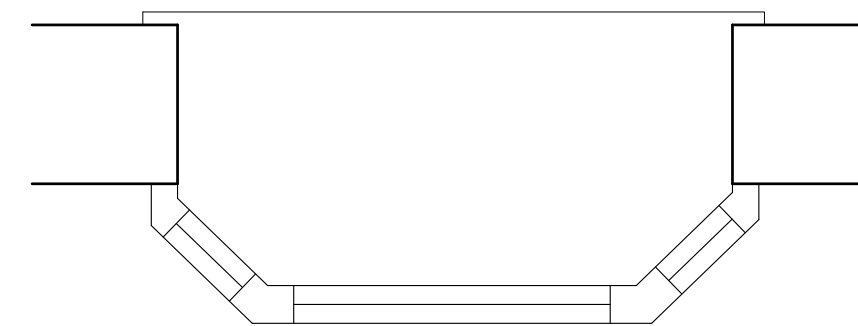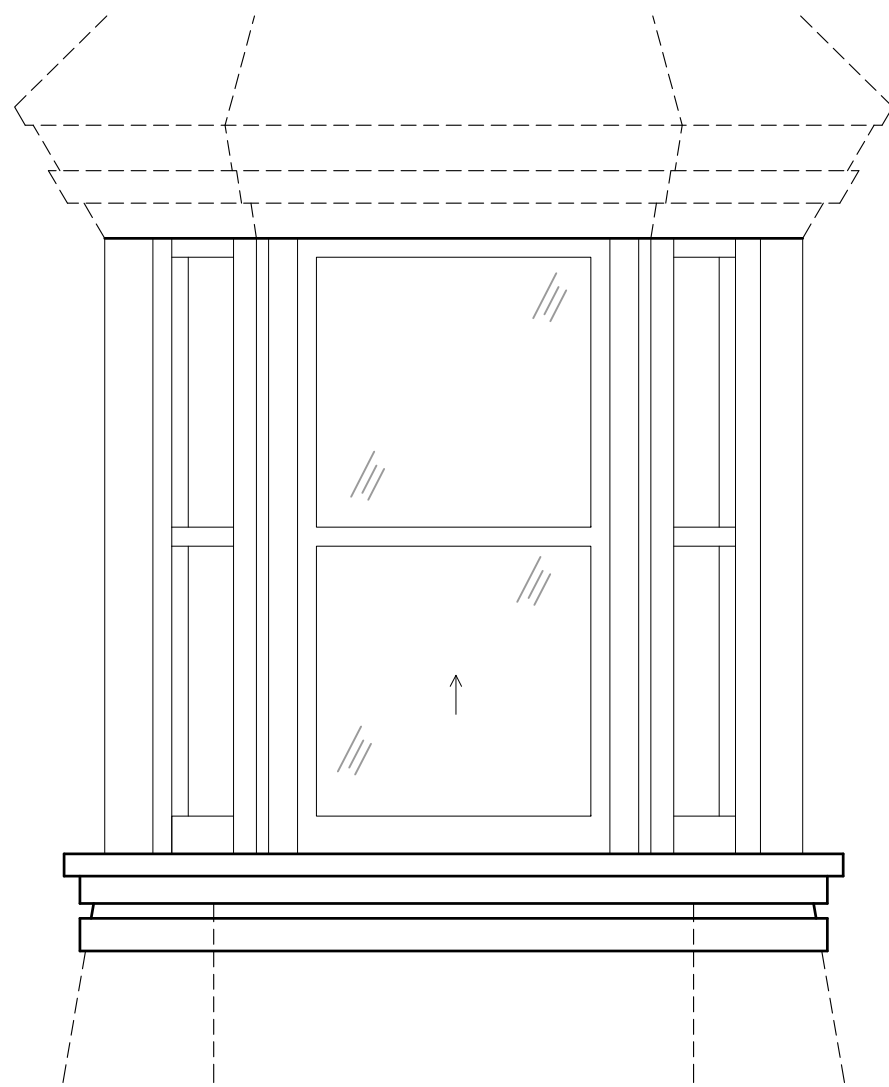


5 FRONT ELEVATION AND PLAN BAY WINDOW
 1:20@A2

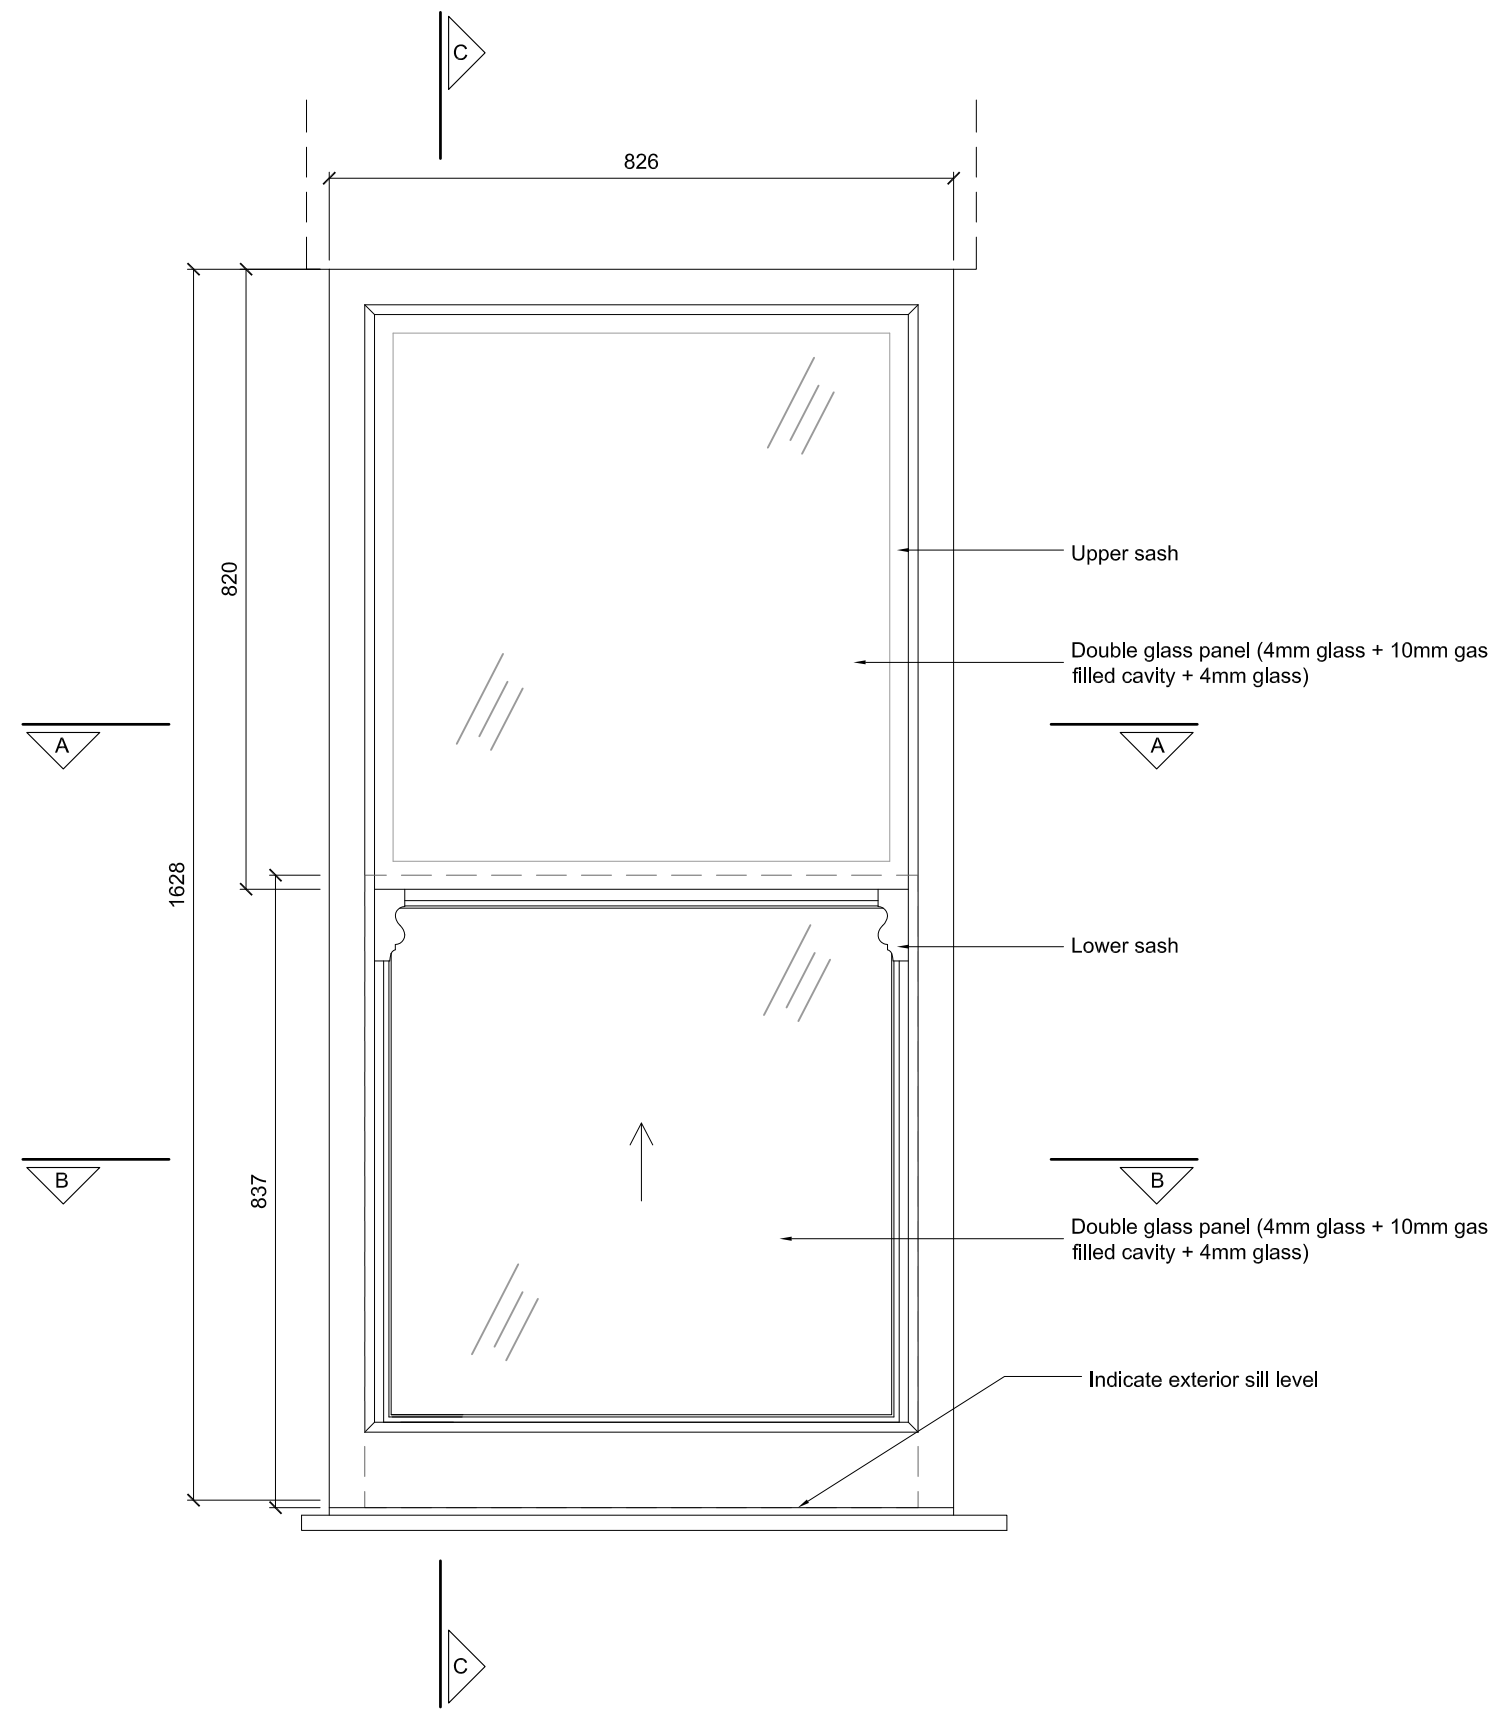


1 EXTERIOR ELEVATION
 1:10@A2

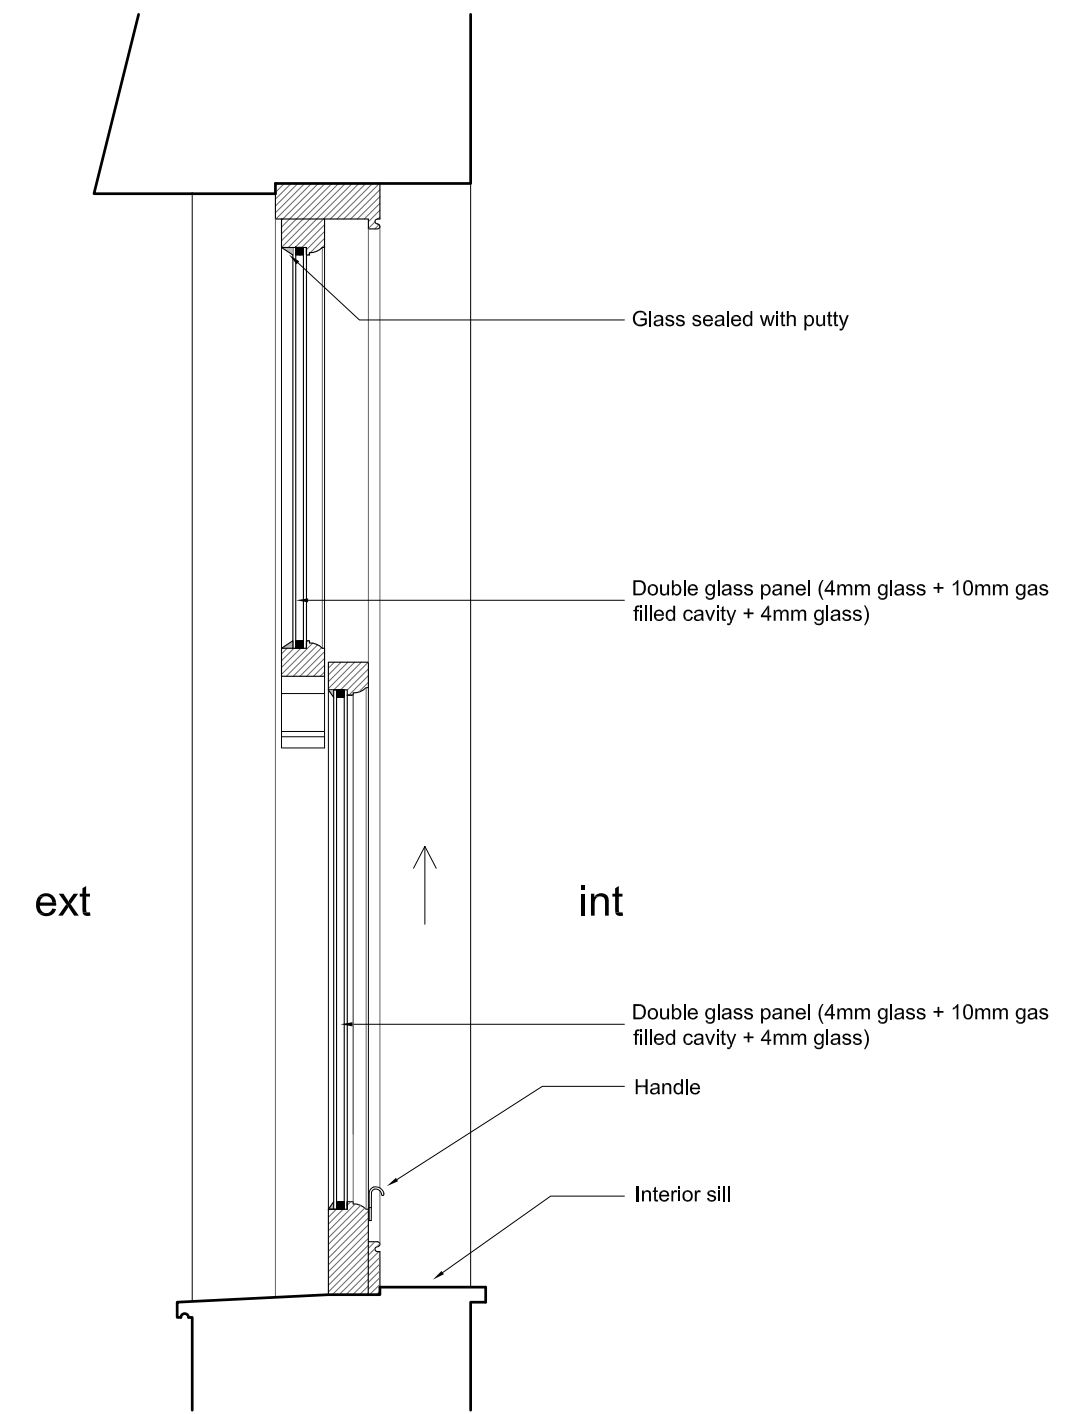

2 SECTION C
 1:10@A2

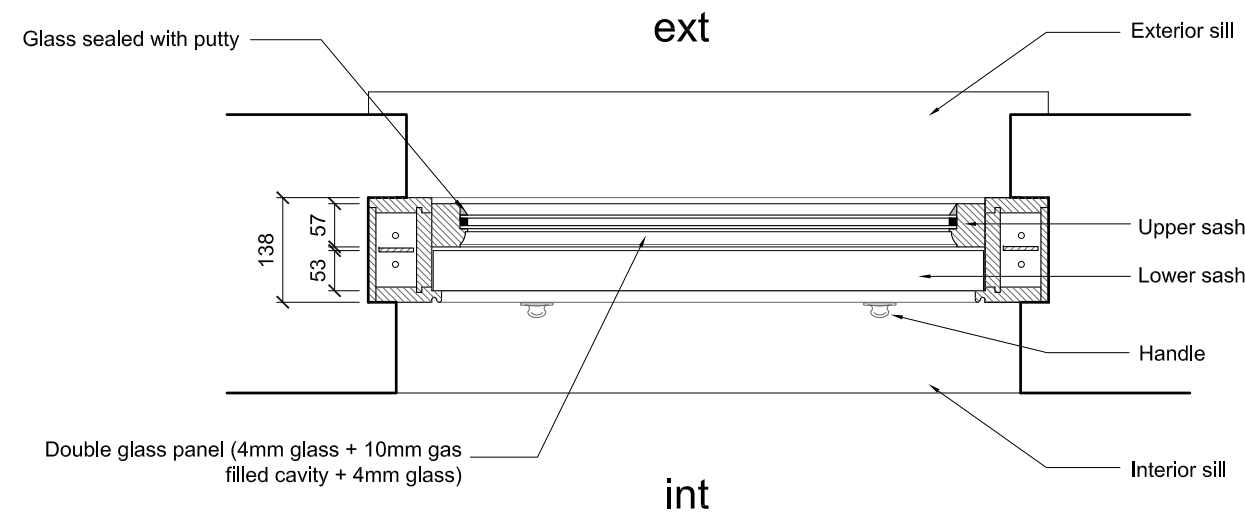

3 SECTION A
 1:10@A2

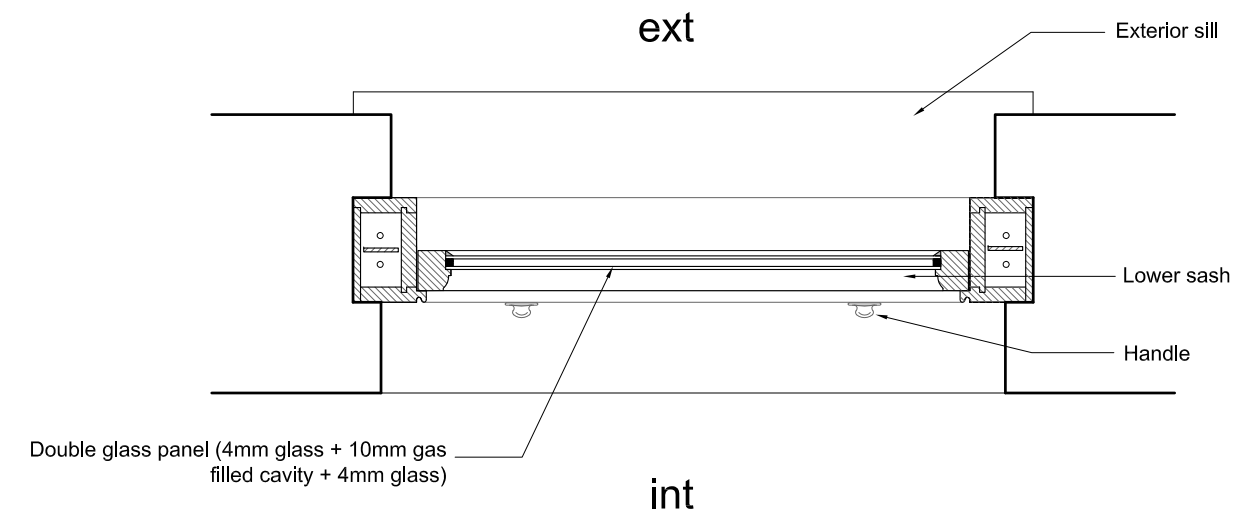

4 SECTION B
 1:10@A2

FLAT 4, 25 FERNCROFT AVENUE, LONDON NW3 7PG

PROPOSED SASH BAY WINDOW W2.04/W2.05

DWG No: 25FF4/P403


SCALE: 1 - 10 @A2

DATE: NOVEMBER 2019

belsize
 architects

48 PARK HILL ROAD, LONDON NW3 2YP
 TEL 020 7482 4420 - FAX 020 7482 4186
 MAIL@BELSIZEARCHITECTS.COM


© COPYRIGHT
 NOT TO BE REPRODUCED OR USED
 WITHOUT PERMISSION

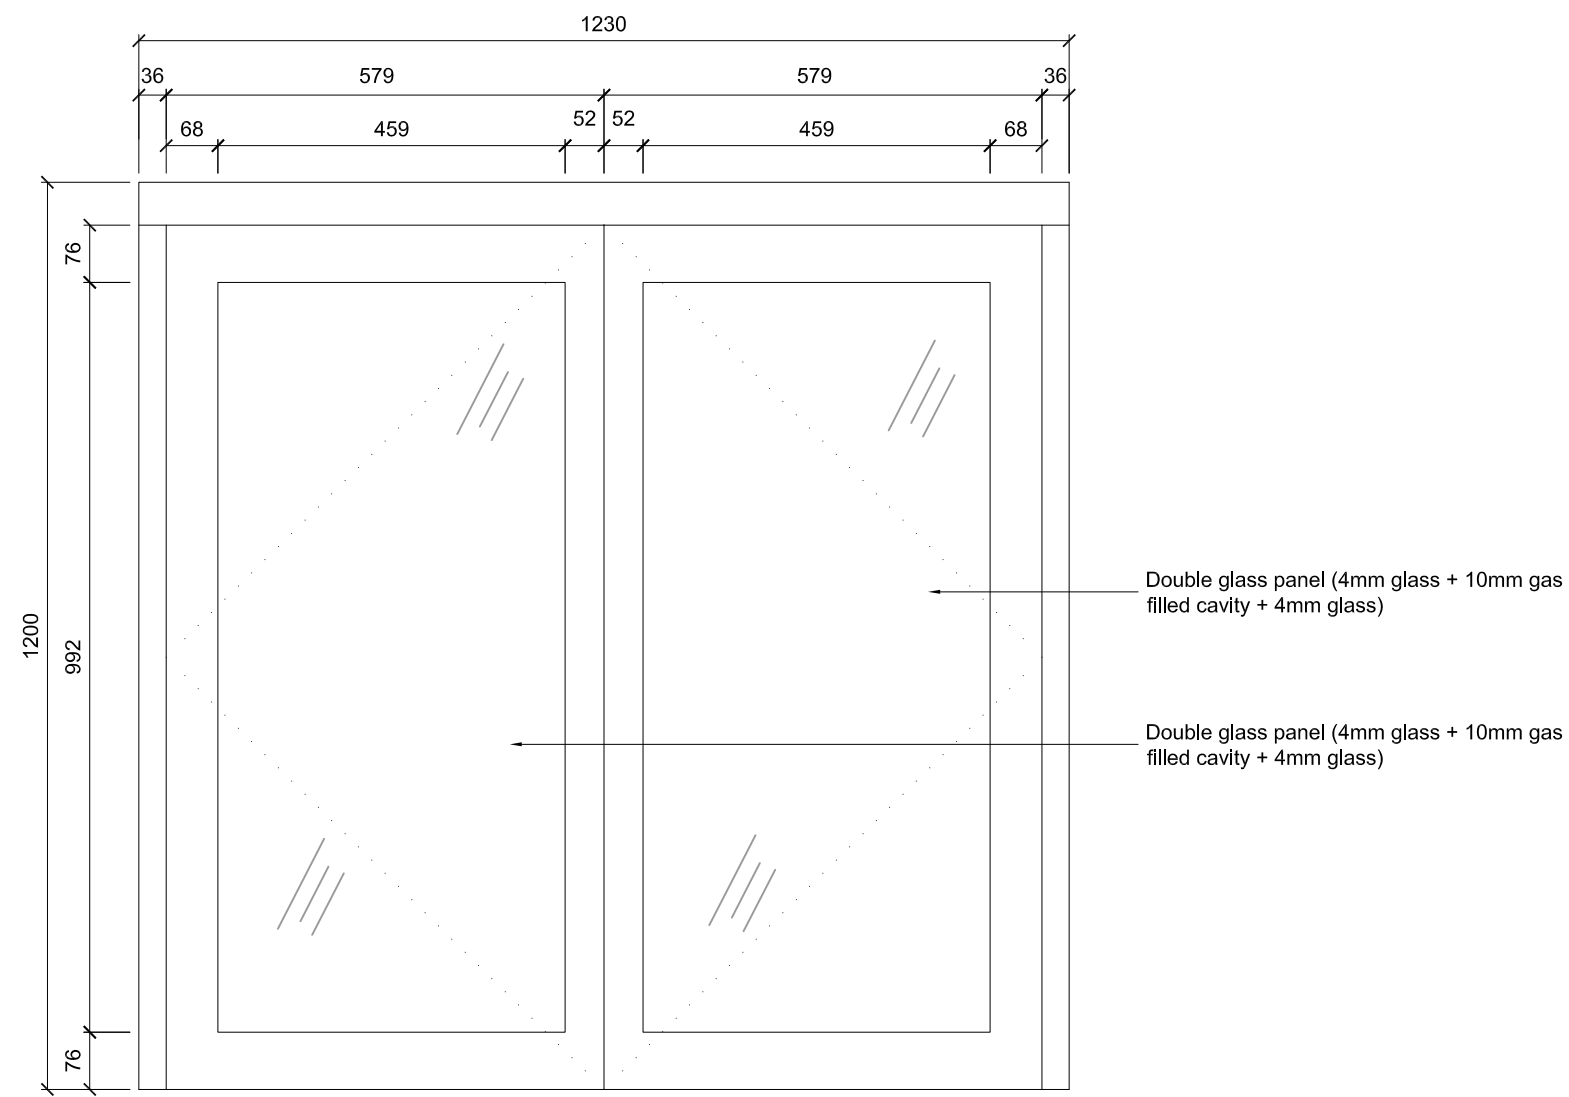


1 PROPOSED DOUBLE SIDE HUNG WINDOW W2.09
1:10@A2

REPLACING WINDOWS

New window to have double glazed unit made of 4mm glass + 10mm gas filled cavity + 4mm glass.
New window to have draught-proofing.

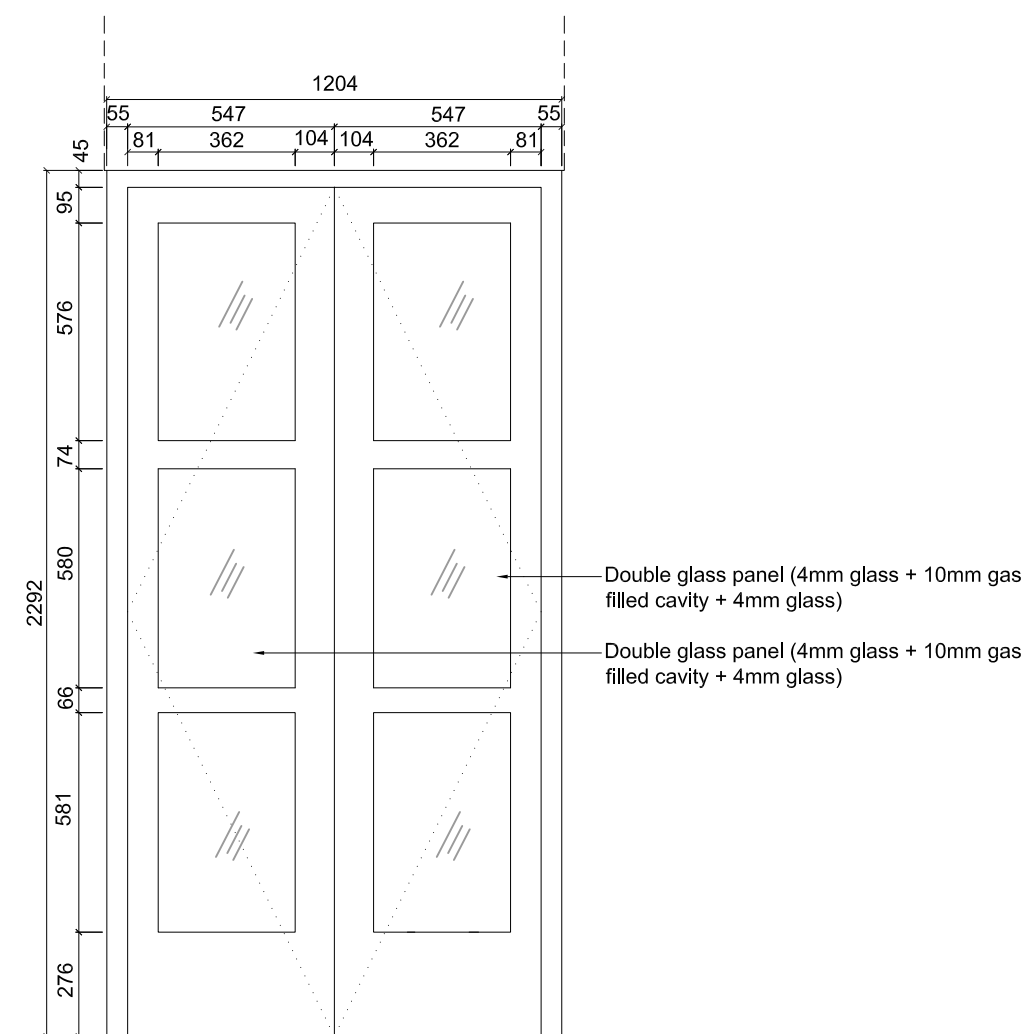

2 PROPOSED DOUBLE SIDE HUNG WINDOW W2.08
1:20@A2

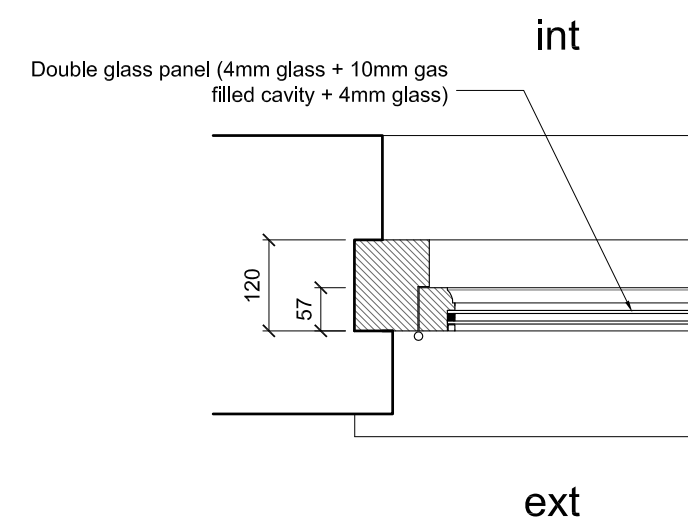

3 PROPOSED FRAME SECTION
1:10@A2

FLAT 4, 25 FERNCROFT AVENUE, LONDON NW3 7PG

PROPOSED WINDOW W2.08/W2.09

DWG No: 25FF4/P404

SCALE: 1 - 10 @A2

DATE: NOVEMBER 2019

belsize
architects

48 PARKHILL ROAD, LONDON NW3 2YP
TEL 020 7482 4420 - FAX 020 7482 4186
MAIL@BELSIZEARCHITECTS.COM

© COPYRIGHT
NOT TO BE REPRODUCED OR USED
WITHOUT PERMISSION