


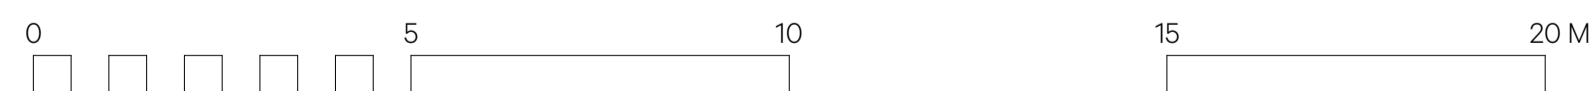


E2 Proposed University Street Elevation  
1:100 @ A1

E3 Proposed University Street Elevation  
1:100 @ A1



FOURTH FLOOR PLAN

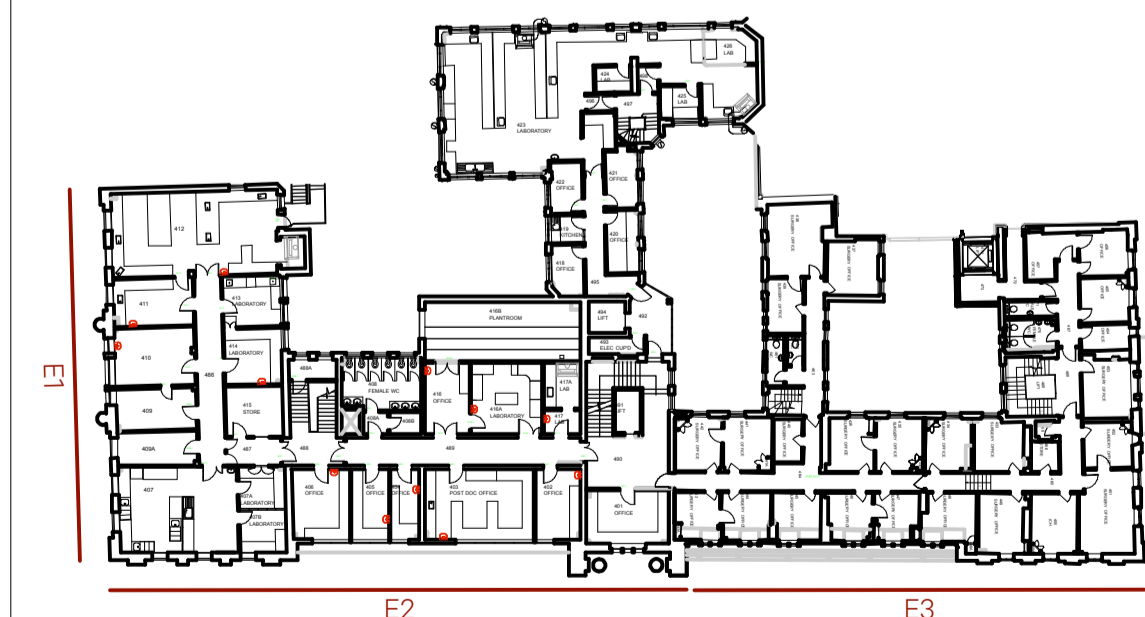

Revision	Date	Amendment	Notes												
-	03.09.2018	Issued for Planning Application													
A	08.10.2018	Substitution of Planning Drawings													
B	07.11.2019	Issue for discharge of planning conditions 4 & 5.													
				<p><b>NOTE:</b> Please read this drawing in conjunction with the roof plan 789_PL_038_REVB and the visuals generated from the 3D model for street level views.</p>				<p>Client: UCL Project: Rockefeller Refurbishment Drawing: Proposed Exterior Elevations 2 &amp; 3</p>				<p><b>Burwell Deakins</b></p>			
				<p>Scale: 1:100@A1 Date: November 2019</p>				<p>Drawn: DB</p>				<p>info@burwellarchitects.com www.burwellarchitects.com</p>			
				<p>Project N°: 789 Drawing N°: 789_PL_070</p>				<p>Revision: B</p>				<p>Unit 001 California Building London SE13 7SF +44 (0) 2083 056010</p>			
				<p>NO DIMENSIONS ARE TO BE SCALED FROM THIS DRAWING. THE CONTRACTOR/MANUFACTURER IS RESPONSIBLE FOR CHECKING ALL DIMENSIONS AND QUERYING ANY DISCREPANCIES. THIS DRAWING IS THE PROPERTY OF BDA ARCHITECTS LTD. COPYRIGHT IS RESERVED BY THEM AND THE DRAWING IS ISSUED ON CONDITION THAT IT IS NOT COPIED, REPRODUCED, RETAINED OR DISCLOSED TO ANY UNAUTHORISED PERSON, EITHER WHOLLY OR IN PART, WITHOUT WRITTEN CONSENT.</p>				<p>First Floor 6 Southwark West Exeter EX1 1JG +44 (0) 1392 423981</p>							