



AMENDMENTS			
Rev No.	Date	Issued by	Description
PL1	21/11/2019	RMC	PLANNING ISSUE

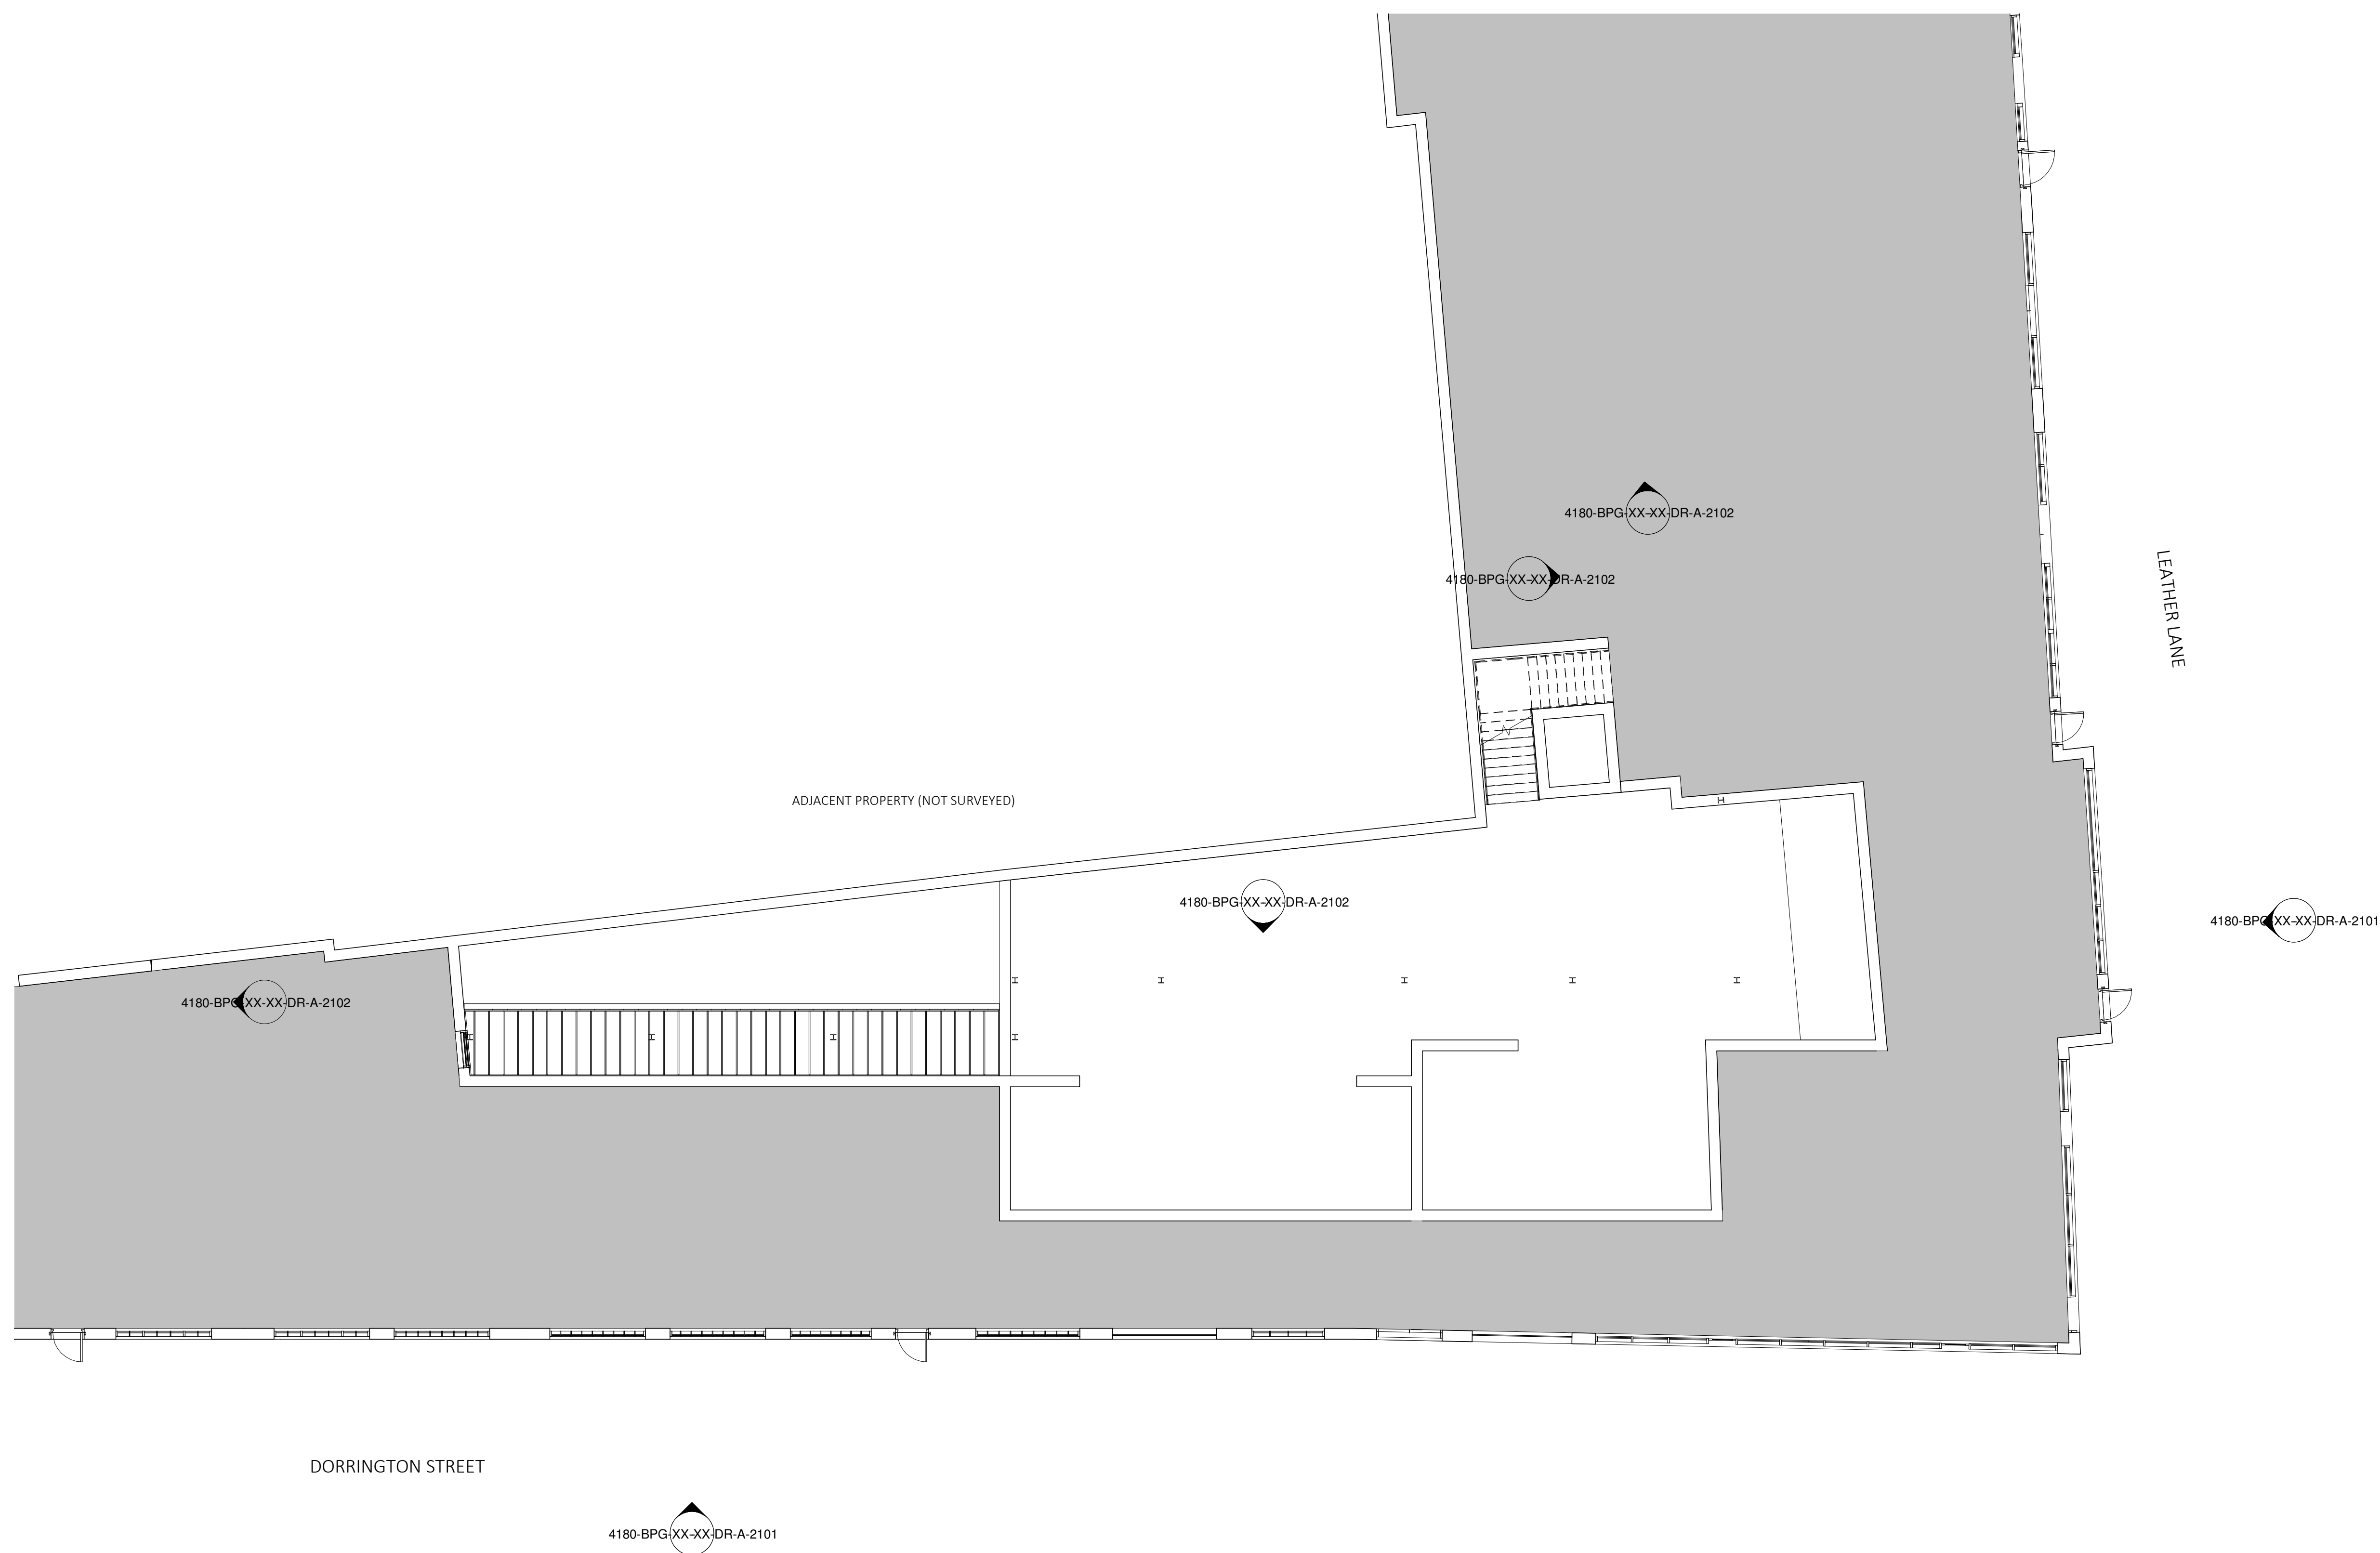

PROPOSED GROUND FLOOR PLAN
1 : 100

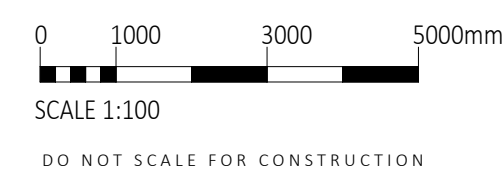


DO NOT SCALE FOR CONSTRUCTION

B P G
ARCHITECTS +
SURVEYORS

ARCHITECTURE - BUILDING SURVEYING
PROJECT MANAGEMENT - COST CONSULTANCY

STUDIOS 1 & 2, OLD KINGS HEAD COURT
11 HIGH STREET, DORKING SURREY RH4 1AR
01306 887070 | WWW.BPG.CO.UK

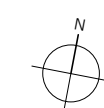

PROJECT

Flats 2-25 Langdale House, 4-12
Dorrington Street, EC1N 7TB

CLIENT

Origin Housing

DRAWN RMC	CHECKED CM	FOR PLANNING
---------------------	----------------------	------------------------

SCALE

1 : 100@A1

TITLE

PROPOSED GROUND FLOOR PLAN

DRAWING N°

4180-BPG-XX-00-DR-A-1010-PL

PROJECT Nº	ORIGINATOR	ZONE	LEVEL	DOCTYPE	DIS	DRG Nº	REV
------------	------------	------	-------	---------	-----	--------	-----