




NORTH ELEVATION (LEFT HAND)
Scale 1:200

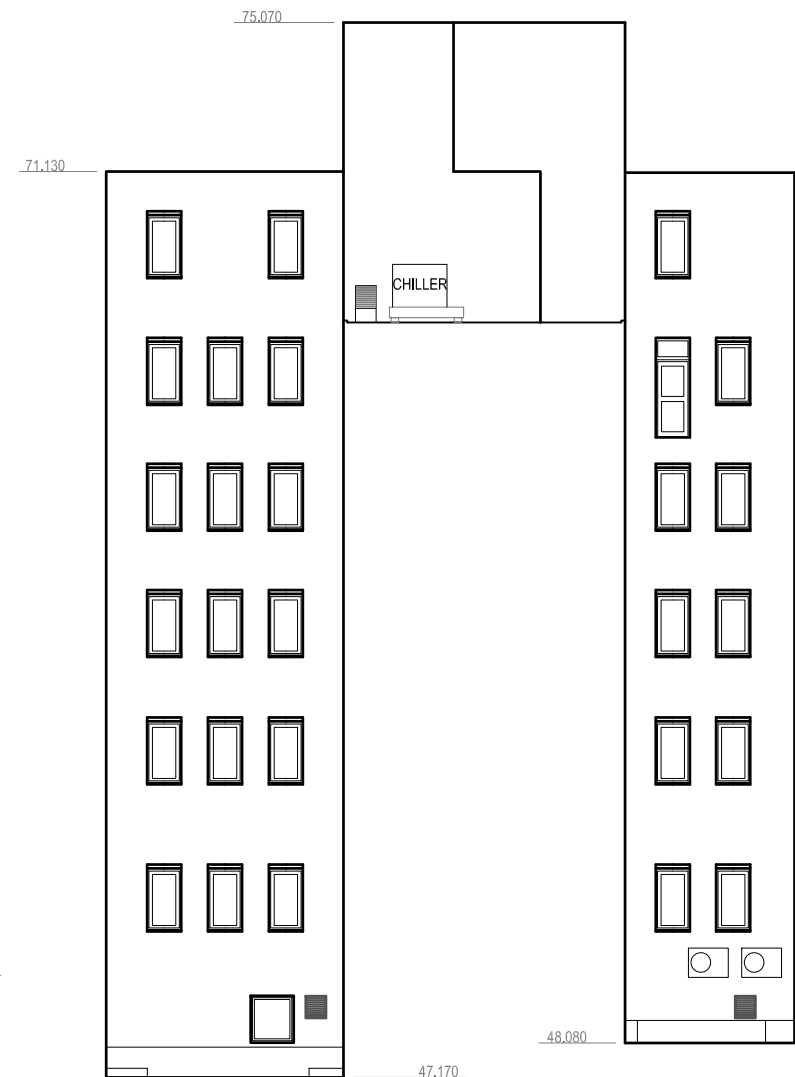


EAST ELEVATION (REAR)
Scale 1:200

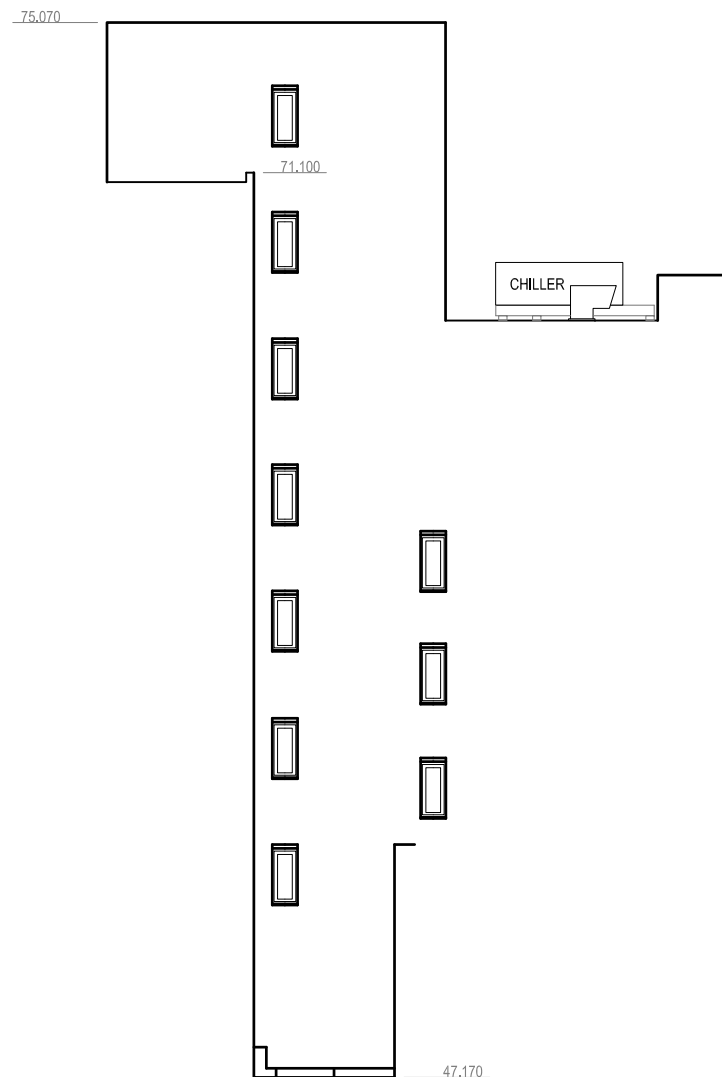

SOUTH ELEVATION (RIGHT HAND)
Scale 1:200

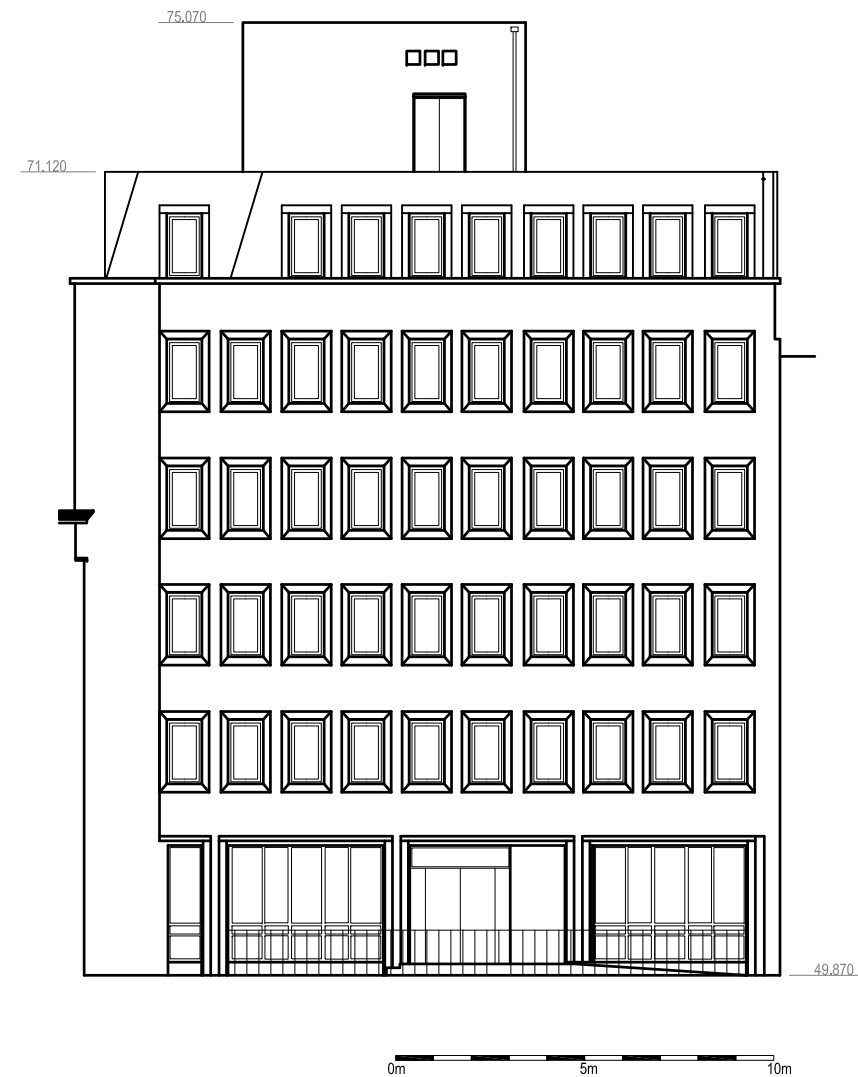

WEST ELEVATION (FRONT)
Scale 1:200

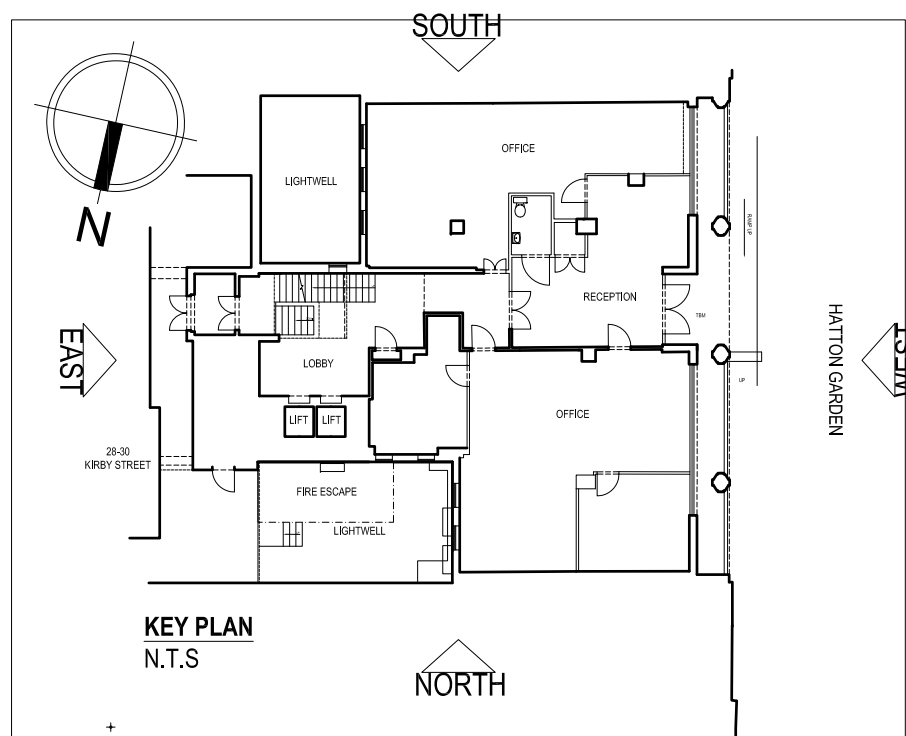

PLANNING ISSUE			
ESTEL PROPERTY INVESTMENTS No.3 LTD			
<small>One Bridge Wharf 156 Caledonian Road, London N1 9UU Tel: 020 7636 6833</small>			
<small>Threeways House 36 George Street, Oxford OX1 2BJ Tel: 01865 260 600</small>			
<small>e-mail: info@tmd-surveyors.co.uk www.tmd-surveyors.co.uk</small>			
 <small>chartered surveyors and project managers</small>			
Project:			
40-42 HATTON GARDEN LONDON EC1N 8EB			
Drawing:			
EXISTING NORTH, EAST, SOUTH AND WEST ELEVATIONS			
Scale:	Date:	Drawn By:	Checked By:
1:200@A3	OCT 2019	GAW	DMC
Job No.	Orig No.	Rev'n	
10245	PL-03	.	.
		A3	.

NOTES
All dimensions and levels to be checked by Contractor and verified before work commences; dimensions must not be scaled from this drawing. Copyright reserved.

EC REGULATIONS - GENERAL NOTE
Where reference is made on this drawing to British Standards or to specific manufacturer's products or trade names, this is intended to indicate a minimum acceptable standard of performance etc. Materials and components conforming to an equivalent European Standard may be used and supporting evidence shall be produced at tender stage to confirm fitness for purpose.