


1. ALL DIMENSIONS TO BE CHECKED ON SITE BEFORE FABRICATION.
2. CONTRACTOR TO REFER TO ENGINEER'S DRAWINGS BEFORE PROCEEDING WITH WORKS.
3. ALL DRAWINGS AND DESIGNS ARE COVERED BY DESIGNER'S INTELLECTUAL PROPERTY, AND MAY NOT BE REPRODUCED OR COPIED WITHOUT WRITTEN PERMISSION BY ARCHITECTURE.
4. ALL DESIGN CONCEPTS ARE THE SOLE PROPERTY OF ARCHITECTURE AND NO ADAPTATIONS, REPRODUCTIONS OR COPIES MAY BE MADE WITHOUT WRITTEN PERMISSION OF ARCHITECTURE.
5. CONTRACTOR TO OBTAIN ANY NECESSARY PERMISSION REQUIRED OR RECOMMENDATION BY ANY STATUTORY AUTHORITY, OR FOR THE BETTER CARRYING OUT OF THE WORKS.
6. SAMPLES TO BE PROVIDED BY CONTRACTOR FOR X-RAY ARCHITECTURE'S APPROVAL.
7. ALL FINISHES TO X-RAY ARCHITECTURES SATISFACTION.
8. CONTRACTOR TO OBTAIN ALL NECESSARY PERMISSION ARCHITECTURE PRIOR TO CONSTRUCTION.

PLEASE NOTE: 1. ALL DIMENSIONS TO BE CHECKED ON SITE BEFORE FABRICATION. 2. CONTRACTOR TO REFER TO ENGINEER'S DRAWINGS BEFORE BEGINNING WORK. 3. ALL DRAWINGS, DESIGNS AND COPIES TO BE COVERED BY DESIGN RIGHT INTELLECTUAL PROPERTY, AND MAY NOT BE DISTRIBUTED, COPIED OR ISSUED WITHOUT WRITTEN PERMISSION BY XUL ARCHITECTURE. 4. XUL ARCHITECTURE WILL NOT ASSUME THE PROPERTY OF ANY REPRODUCTIONS OR COPIES MAY BE MADE WITHOUT WRITTEN PERMISSION OF XUL ARCHITECTURE. 5. THESE DRAWINGS ARE SUBJECT TO ANY VARIATION OF THE DESIGN OR TECHNICAL REQUIREMENTS TO ANY AUTHORITY OR FOR THE BETTER CARRYING OUT OF THE WORKS. 6. SAMPLES TO BE PROVIDED BY CONTRACTOR FOR XUL ARCHITECTURE'S APPROVAL. 7. CONTRACTOR TO OBTAIN ALL NECESSARY MATERIALS SATISFACTION. 8. ALL DRAWINGS TO BE APPROVED BY XUL ARCHITECTURE PRIOR TO CONSTRUCTION.	ADDITIONAL NOTES:
--	---------------------------------

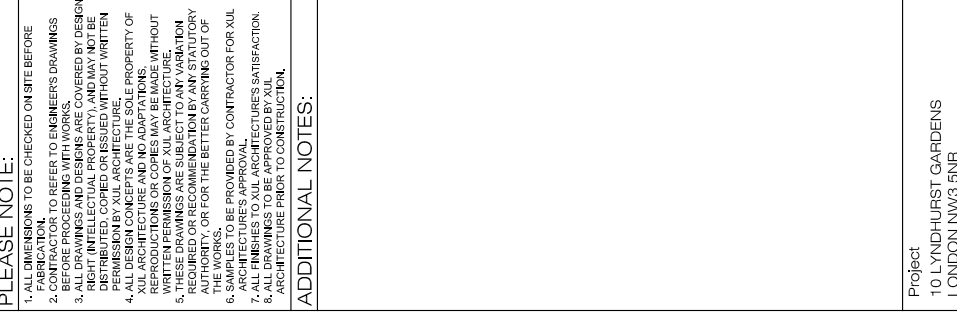

Title		Dwg. No. PA-01	Rev. 01
PROPOSED Lower Ground flat 01 & Ground Floor flat 03 Plan			
Scale	1:100@A3		
Revision Date			

07/11/19	
Drawn	SL
Checked	SS
	Project Number 19079

PROPOSED
Ground Floor Plan FLAT 3 combined
SCALE 1:100@A3 PA-01

PROPOSED
Lower Ground Floor Plan FLAT 01
SCALE 1:100@A3 EX-01