

Summary of Proposed Amendments


Ground floor footprint reverts to existing.

Kitchen door and window replaced with 2 new french doors. Old utility window blocked in.

New entrance door to flat proposed in new location. Communal french doors relocated further down corridor.


No major works to Lower Ground Floor (garage).

Minor interior layout changes.

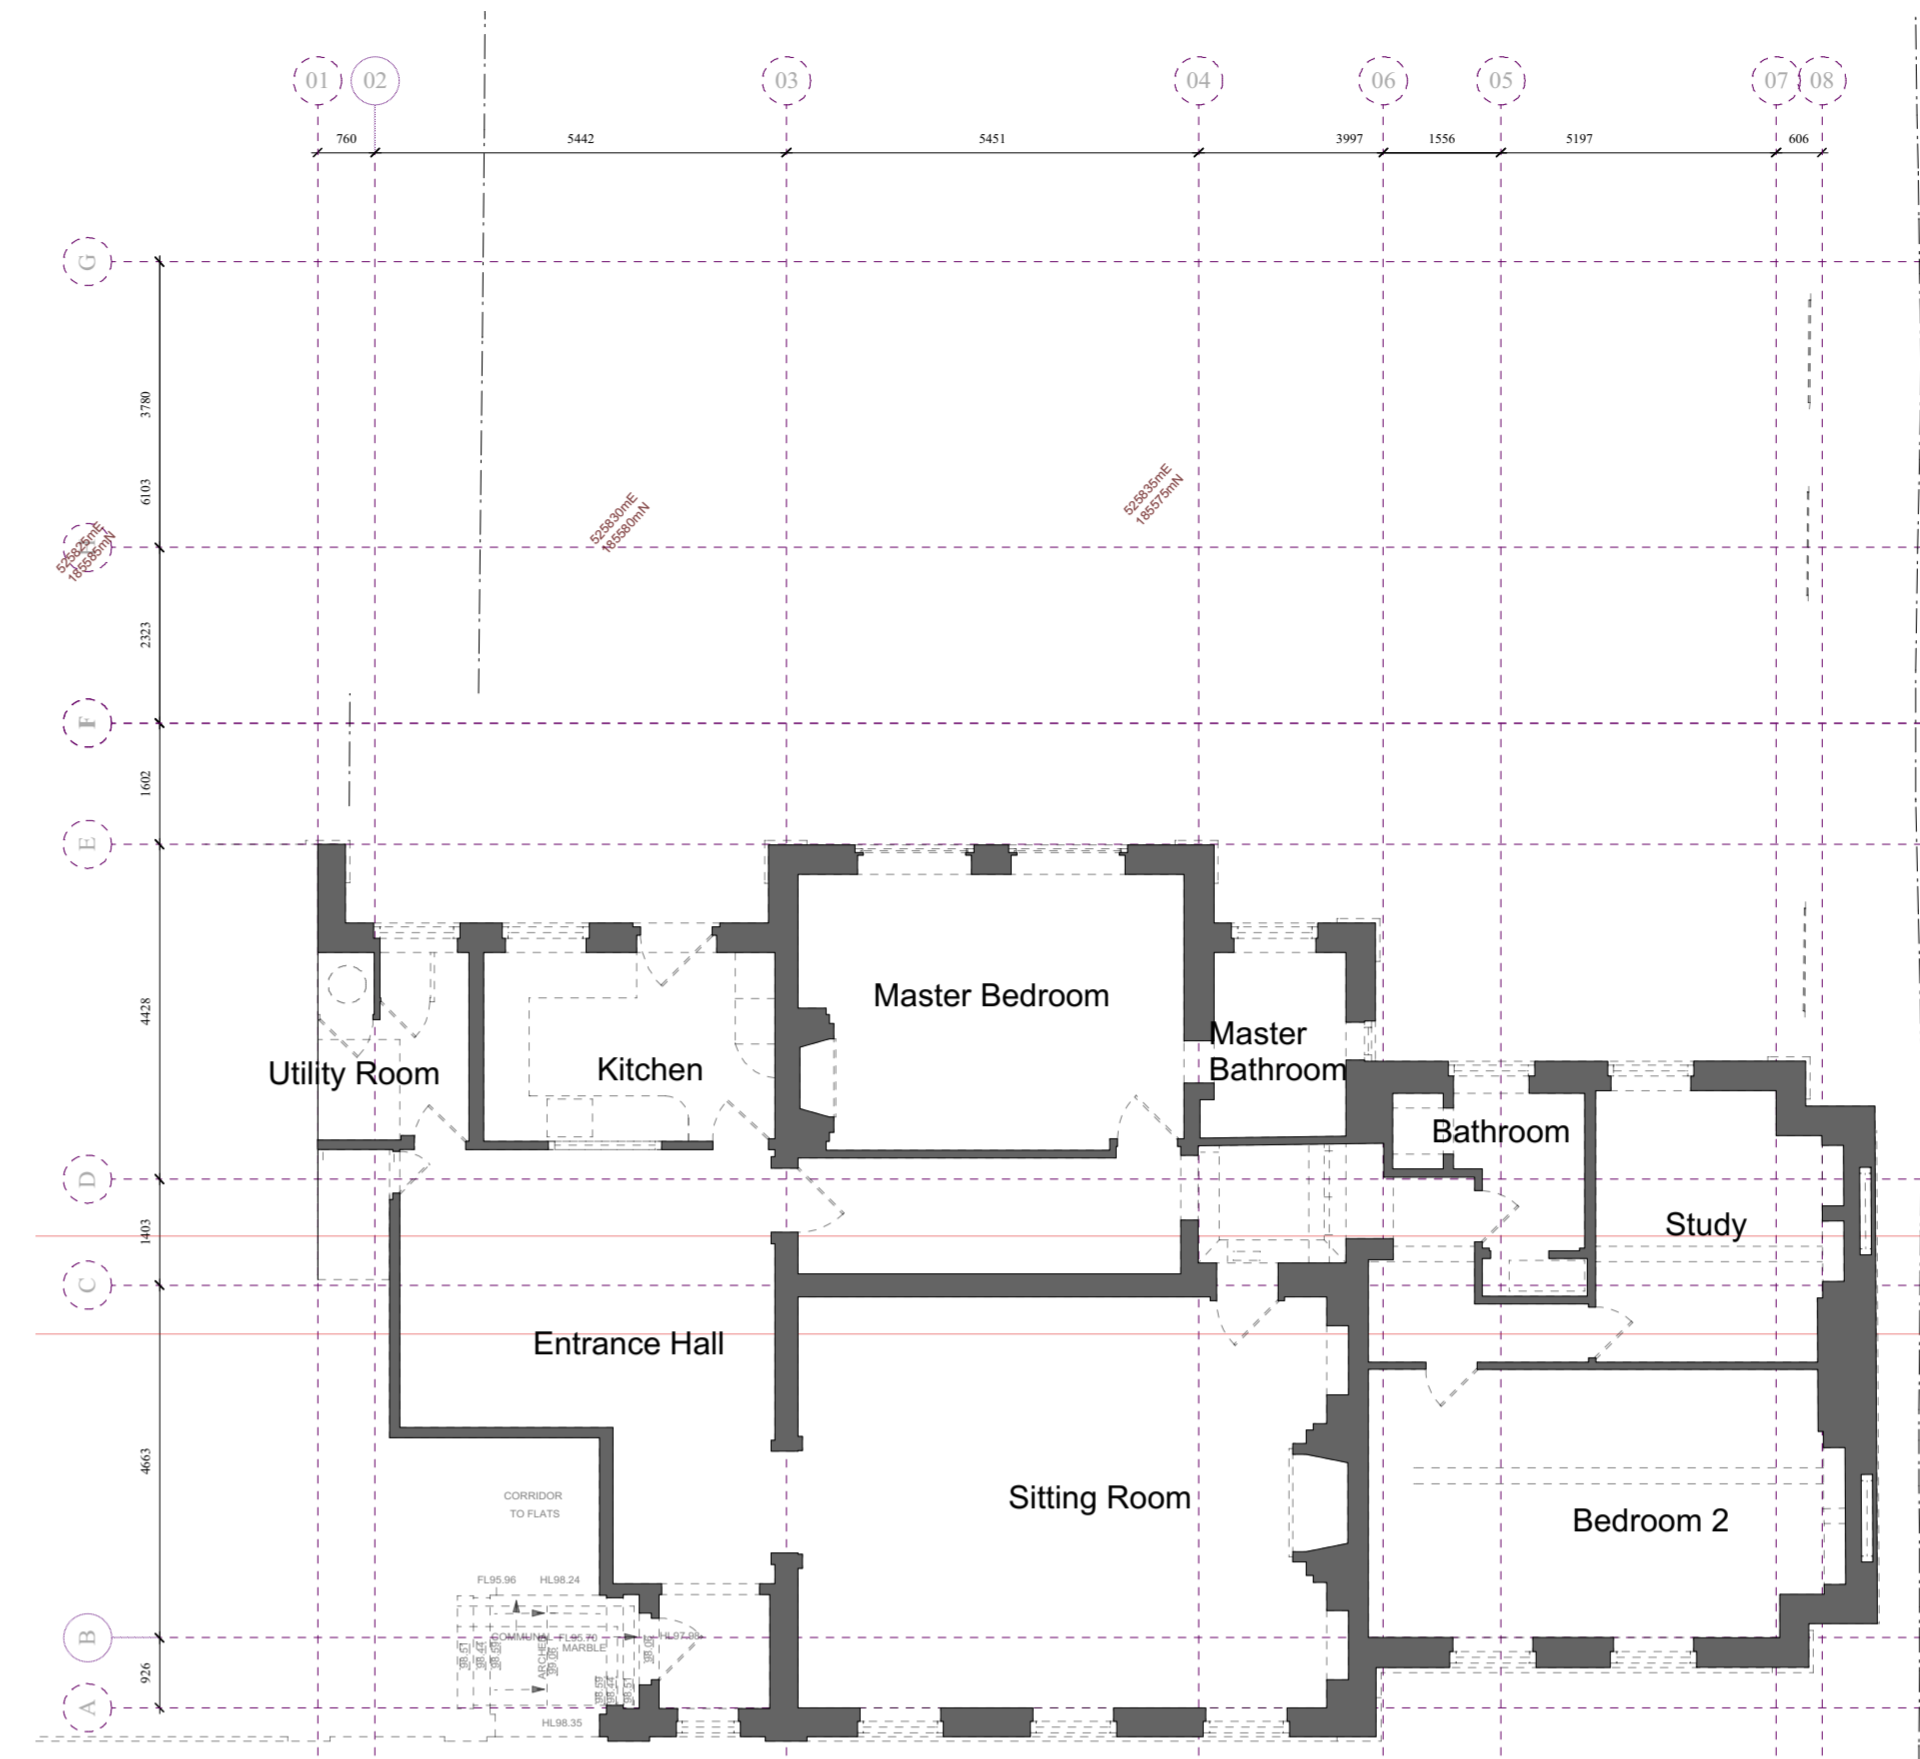


Existing Ground Floor Plan
1:100 @ A1

Existing Layout

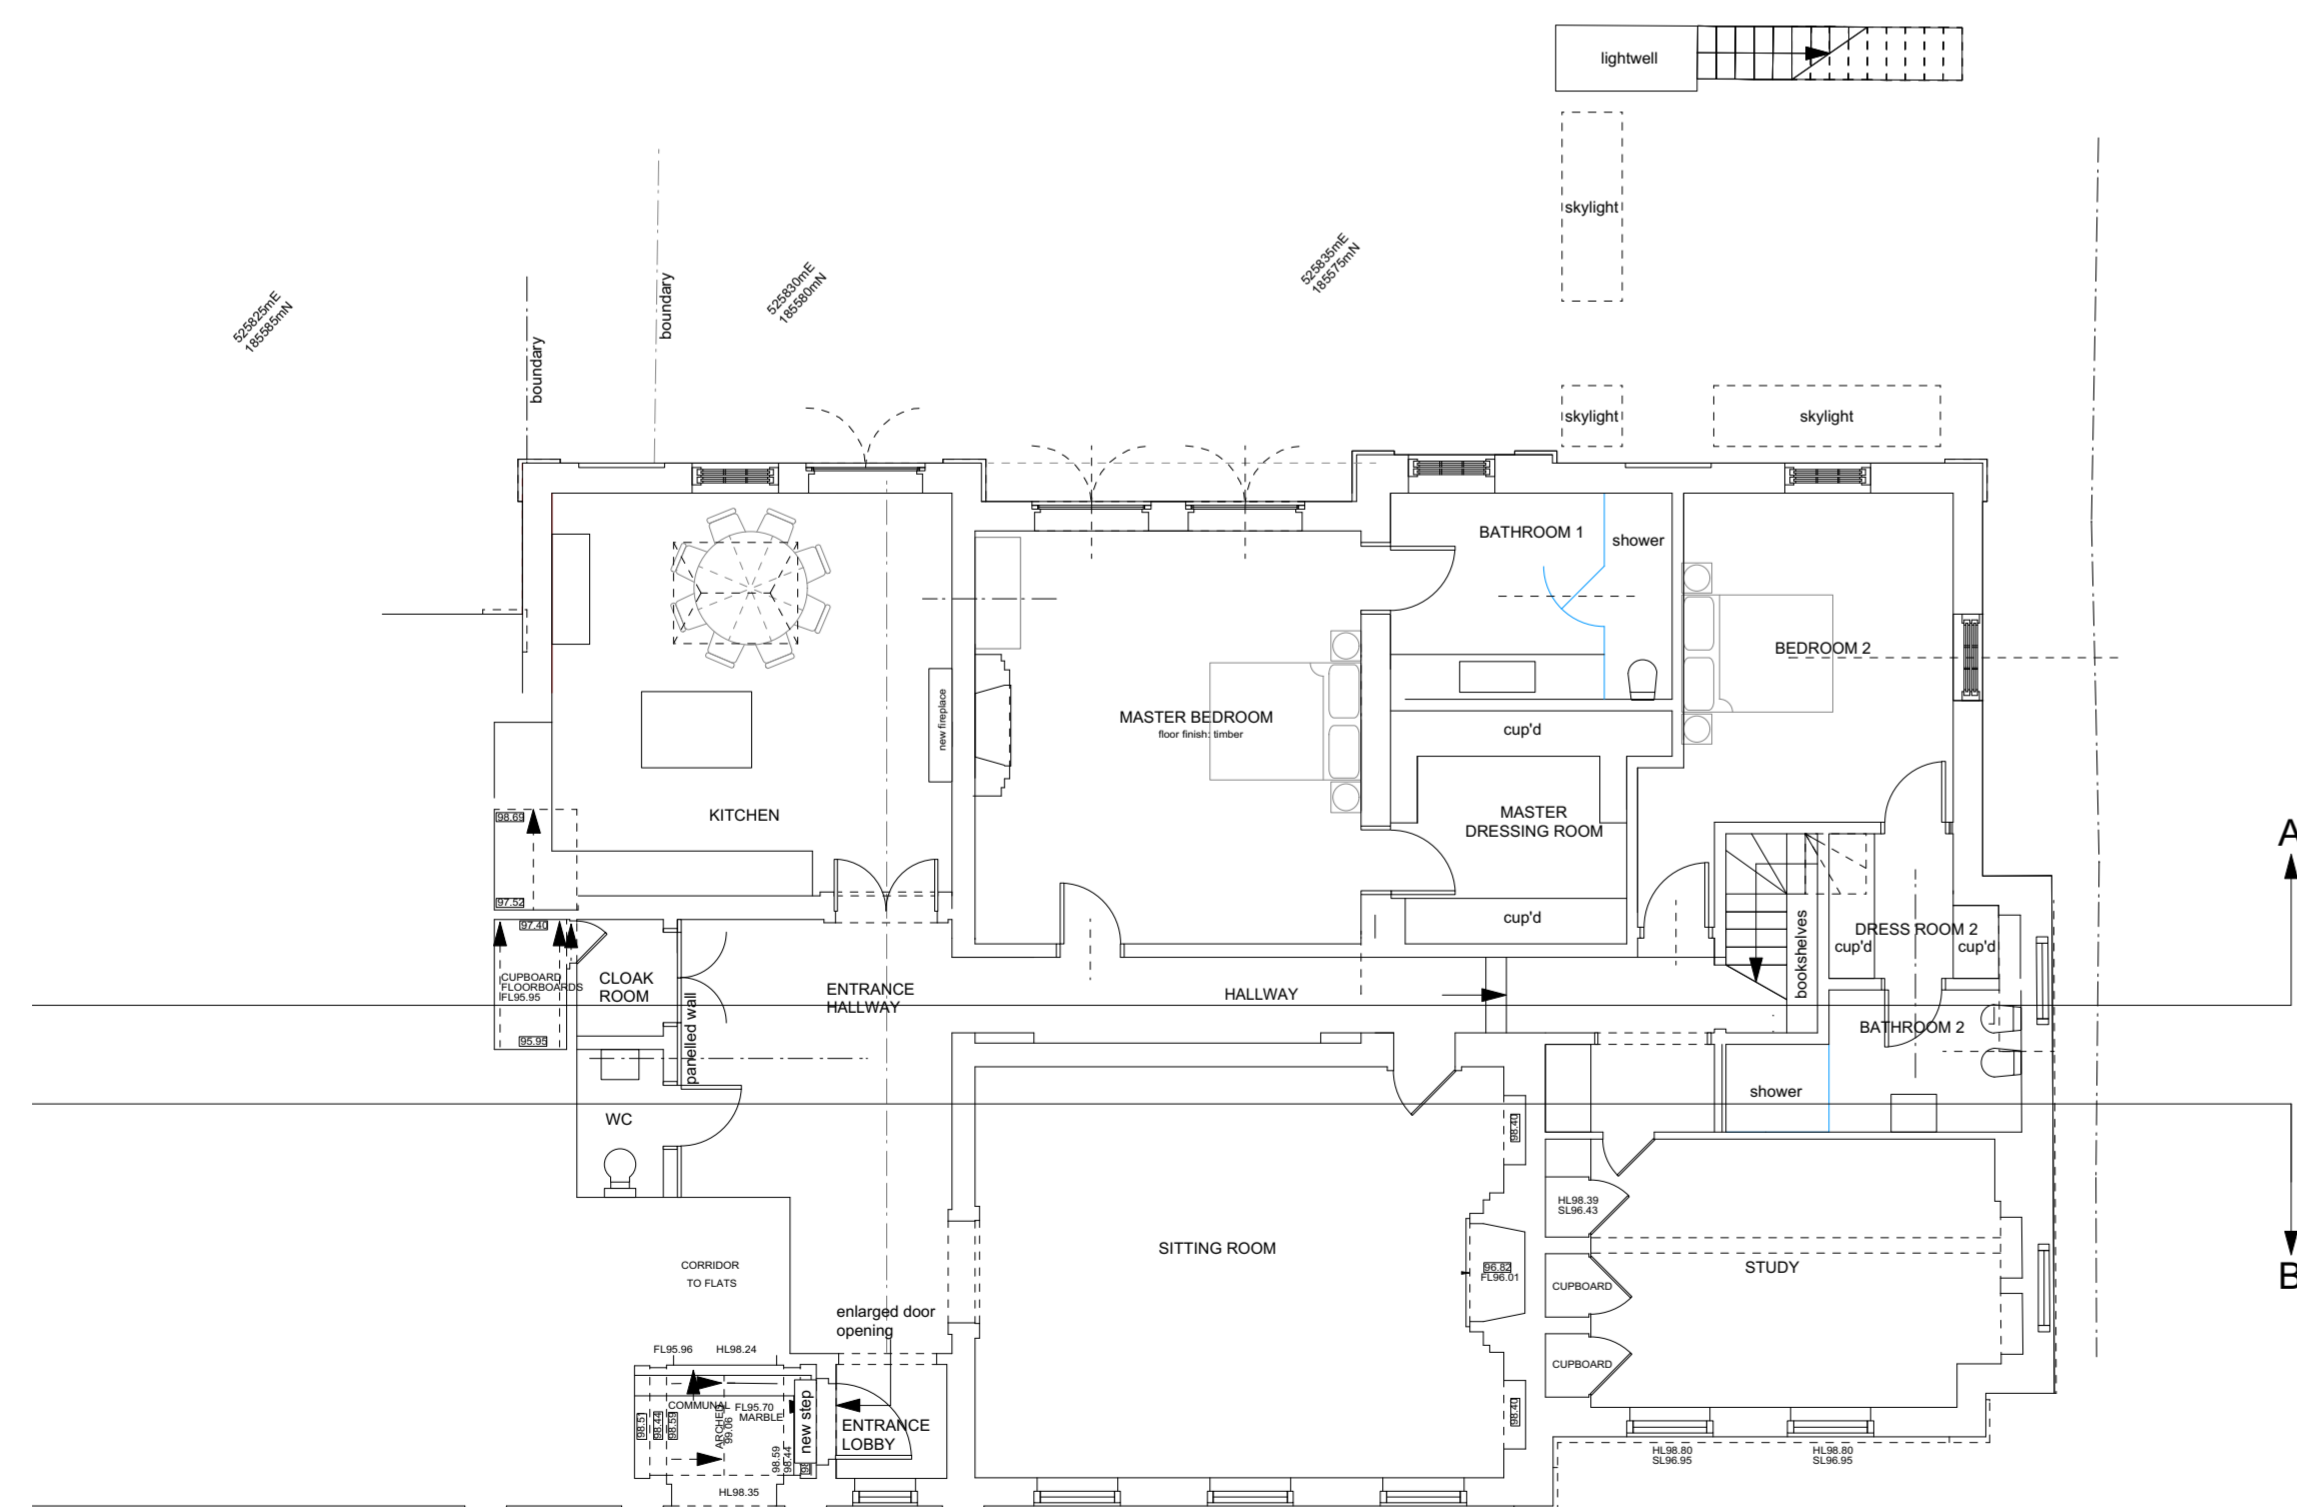

Consented Ground Floor Plan
1:100 @ A1

Consented Scheme
ref: 2015/5074/P

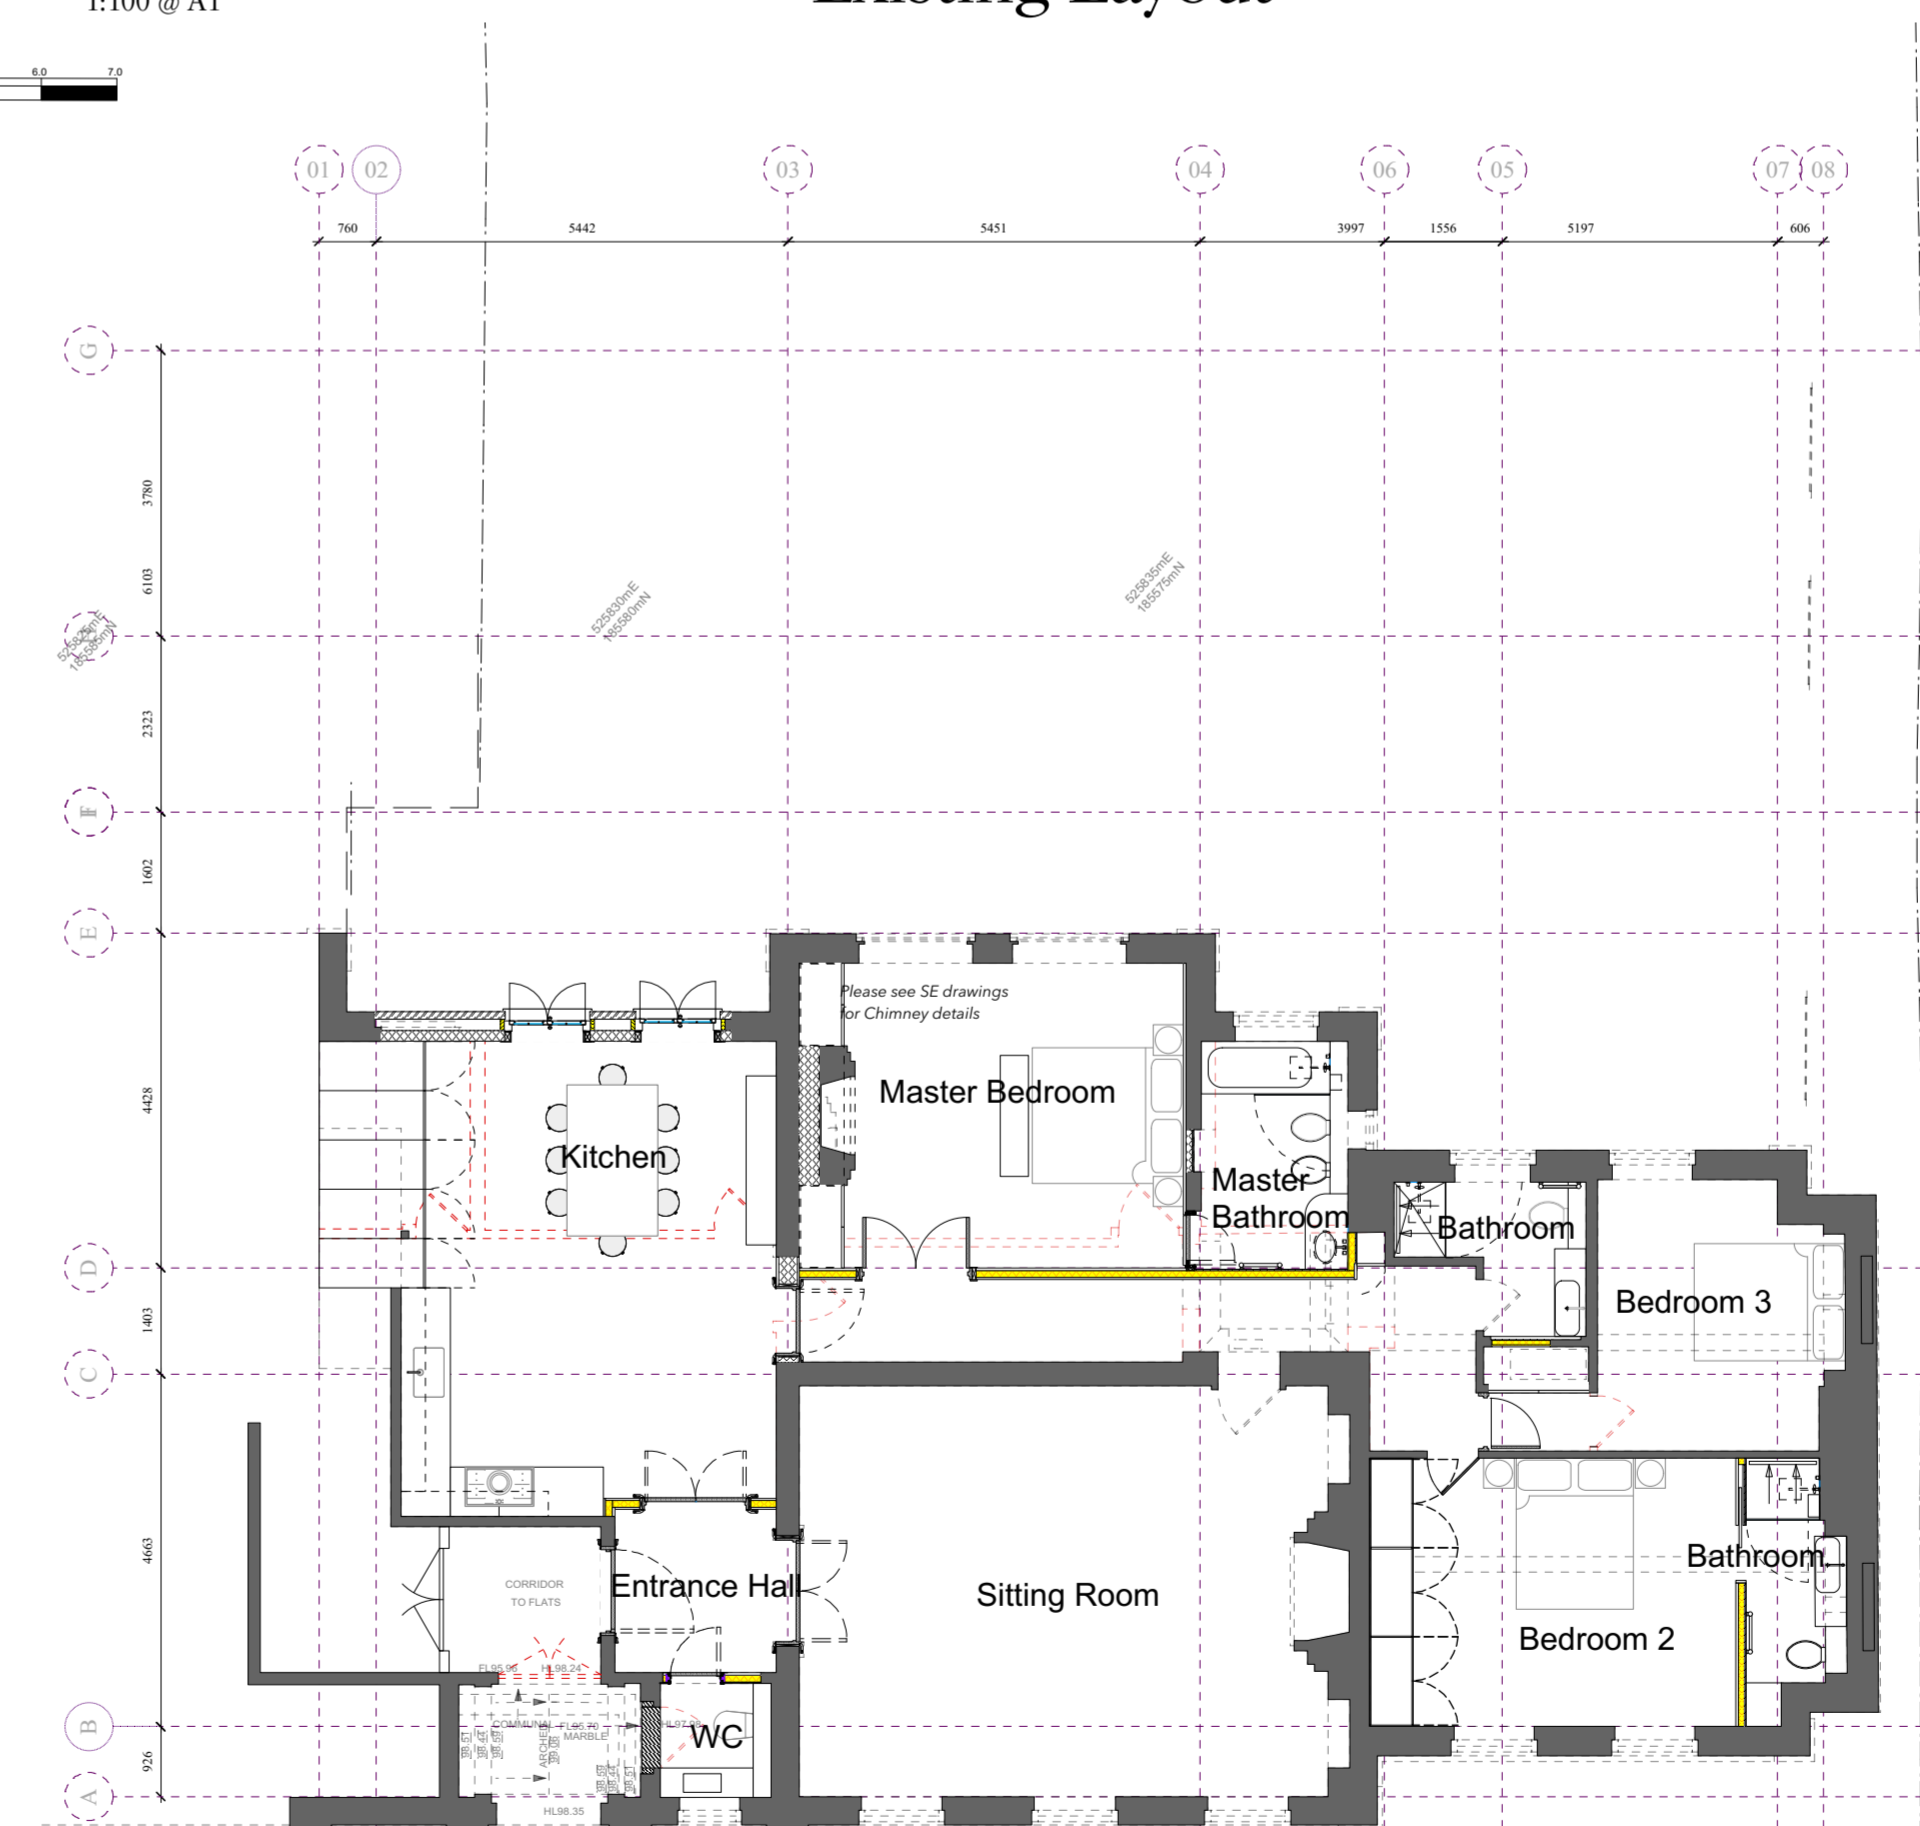

Proposed Ground Floor Plan
1:100 @ A1

Proposed Scheme

Rev Date Details By

**Charlton Brown
Architecture & Interiors**

The Belvedere, 2 Back Lane, Hampstead, London, NW3 1HL
Telephone +44(0)20 7794 1234
Email office@charltonbrown.com
Website www.charltonbrown.com

Client
Edward Friend

Project
15 Greenaway Gardens

Drawing Title
Proposed GF Plan

Date 02/09/2019 Drawn MH Checked CP

Scale
1:50 @A1 / 1:100 @ A3

Issue Status
FOR PLANNING

Project Number 1281 Drawing Number AP02a Revision A