



Existing Block Plan

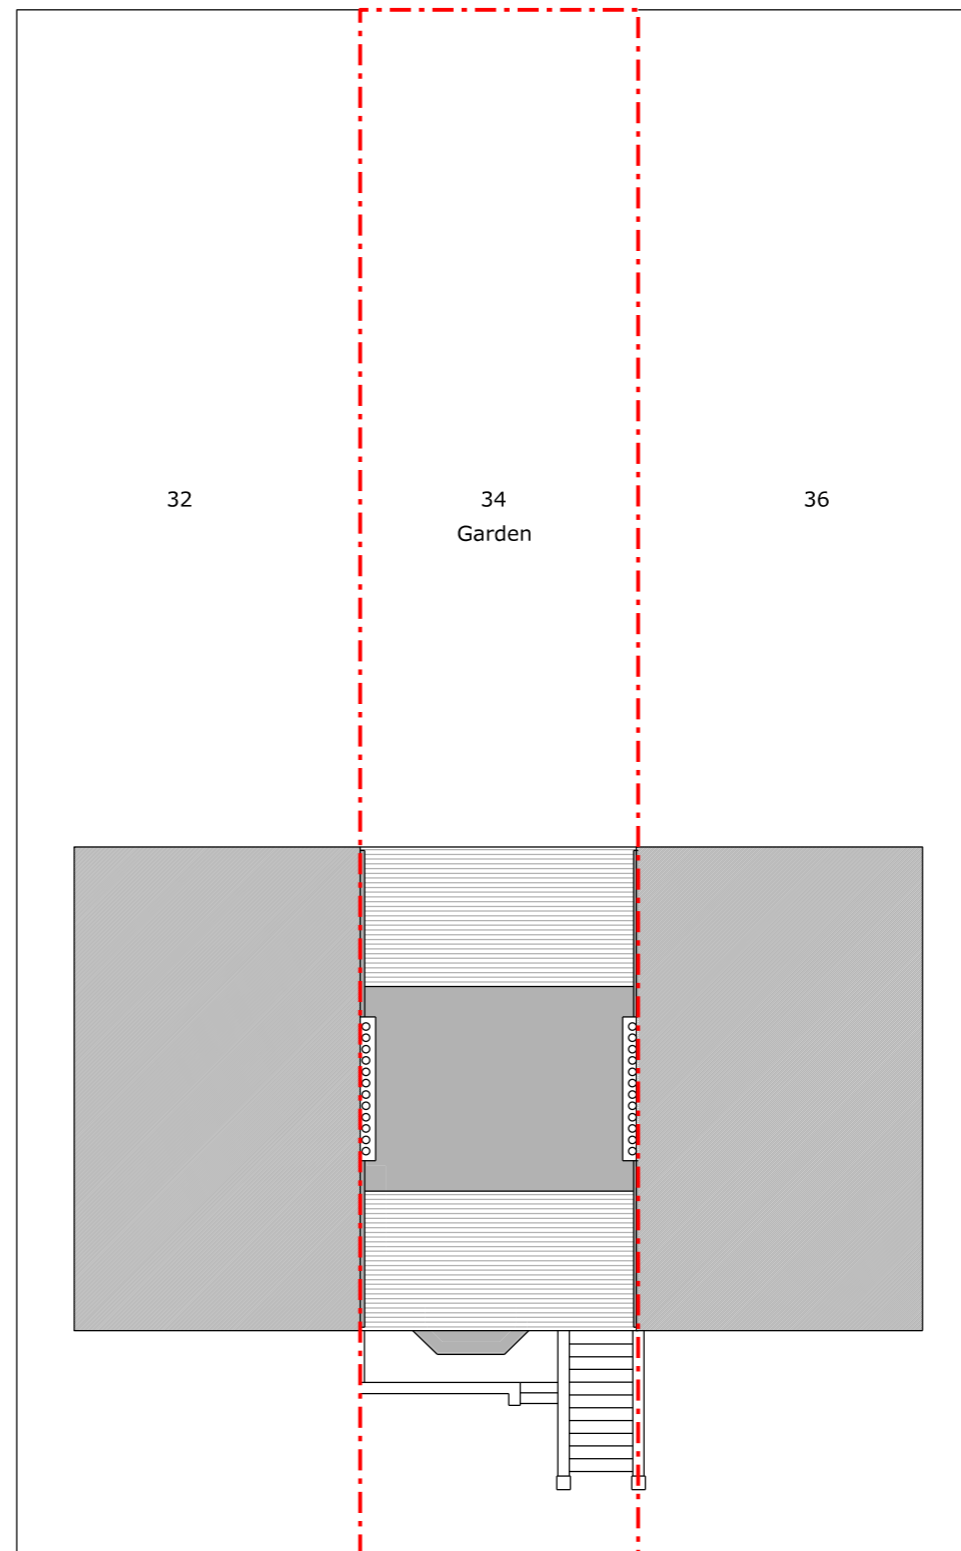

Proposed Block Plan

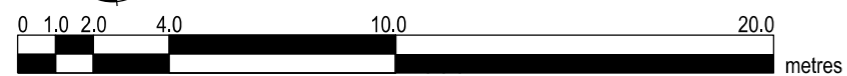

Copyright in design and this drawing is the property of Resi.

Reproduction in whole or in part is forbidden without written sanction of Resi.

All dimensions to be cross-checked on site prior to completing a Building Regulations package, structural engineering, the party wall process and construction.

Print to scale (as actual size)

NOTES

Revision		
Rev	Notes	Date
1	Planning Issue	23/11/2019

KEY	
	Boundary lines
	Proposed walls
	Existing walls
	Existing removed
	Proposed rooflight
	Proposed beam
	Proposed drainage
	1.8m head height
	1.5m head height

JOB TITLE
Proposed front facade, internal alterations, floor plan redesign and all associated works at 34A Caversham Road

STATUS
Planning

DRAWING TITLE
Existing and Proposed Block Plan

CLIENT
Stephen Coulson

SCALE
1:200 at A3

DRAWN
HD / TS

DATE
Nov 2019

CHECKED
PC / NS

DRAWING NO. 1857 - 401