


Public Terrace Entrance Lobby Lobby to tenant's plant area Retail Frontage

KEY

REV	DATE	DESCRIPTION
P01	040919	For Information
P02	110919	For Information

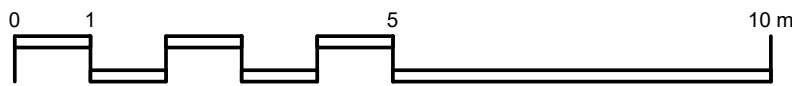


CONSULTANTS

CLIENT:	21-31 New Oxford Street Development Ltd
CONTRACTOR:	Laing O'Rourke
PROJECT MANAGER:	Gardiner & Theobald
STRUCTURAL ENGINEER:	Arup Structures
MECHANICAL ENGINEER:	Arup M&E
ACOUSTIC CONSULTANT:	Arup Acoustics
COST CONSULTANT:	Arcadis
CLADDING CONSULTANT:	Arup Facades
LANDSCAPE ARCHITECT:	Gillespies

NOTE

1. Do not scale from this drawing.
2. All dimensions to be checked on site by the contractor and such dimensions to be his responsibility.
3. Report all drawing errors, omissions and discrepancies to the architect.
4. This document may be issued in an uncontrolled CAD format to enable others to use it as background information to make alterations and/or additions. In that instance the file will be accompanied by a PDF version. It is for those making such alterations and additions to ensure that they make use of current background information.
AHMM Ltd accepts no liability for any such alterations or additions to the background information or arising out of changes to background information which occur prior to alterations of additions being made.

LOCATION

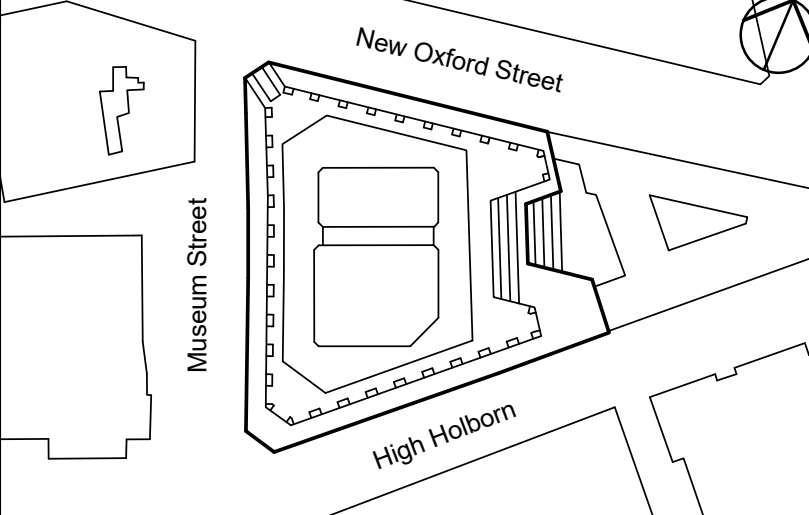

ALFORD HALL MONAGHAN MORRIS

ARCHITECTS Ltd
MORELANDS, 5-23 OLD STREET LONDON EC1V 9HL
TEL 020 7251 5261 FAX 020 7251 5123 WEB WWW.AHMM.CO.UK

job title
The Post Building

drawing title / location
North Elevation - Proposed Elevation NBS Unit

drawn by FB	checked MM	scale 1 : 200 @ A3	status INFORMATION
project 16022	drawing no. TPB-AHM-SK-5029	revision P03	