


**notes:**  
 The contractors are to check all dimensions, drain runs and general conditions on site before works commence, and inform Akelius immediately upon discovery of any errors, omissions or discrepancies.  
 All works are to be carried out in accordance with current building regulations, British standards, codes of practice and local authority requirements.

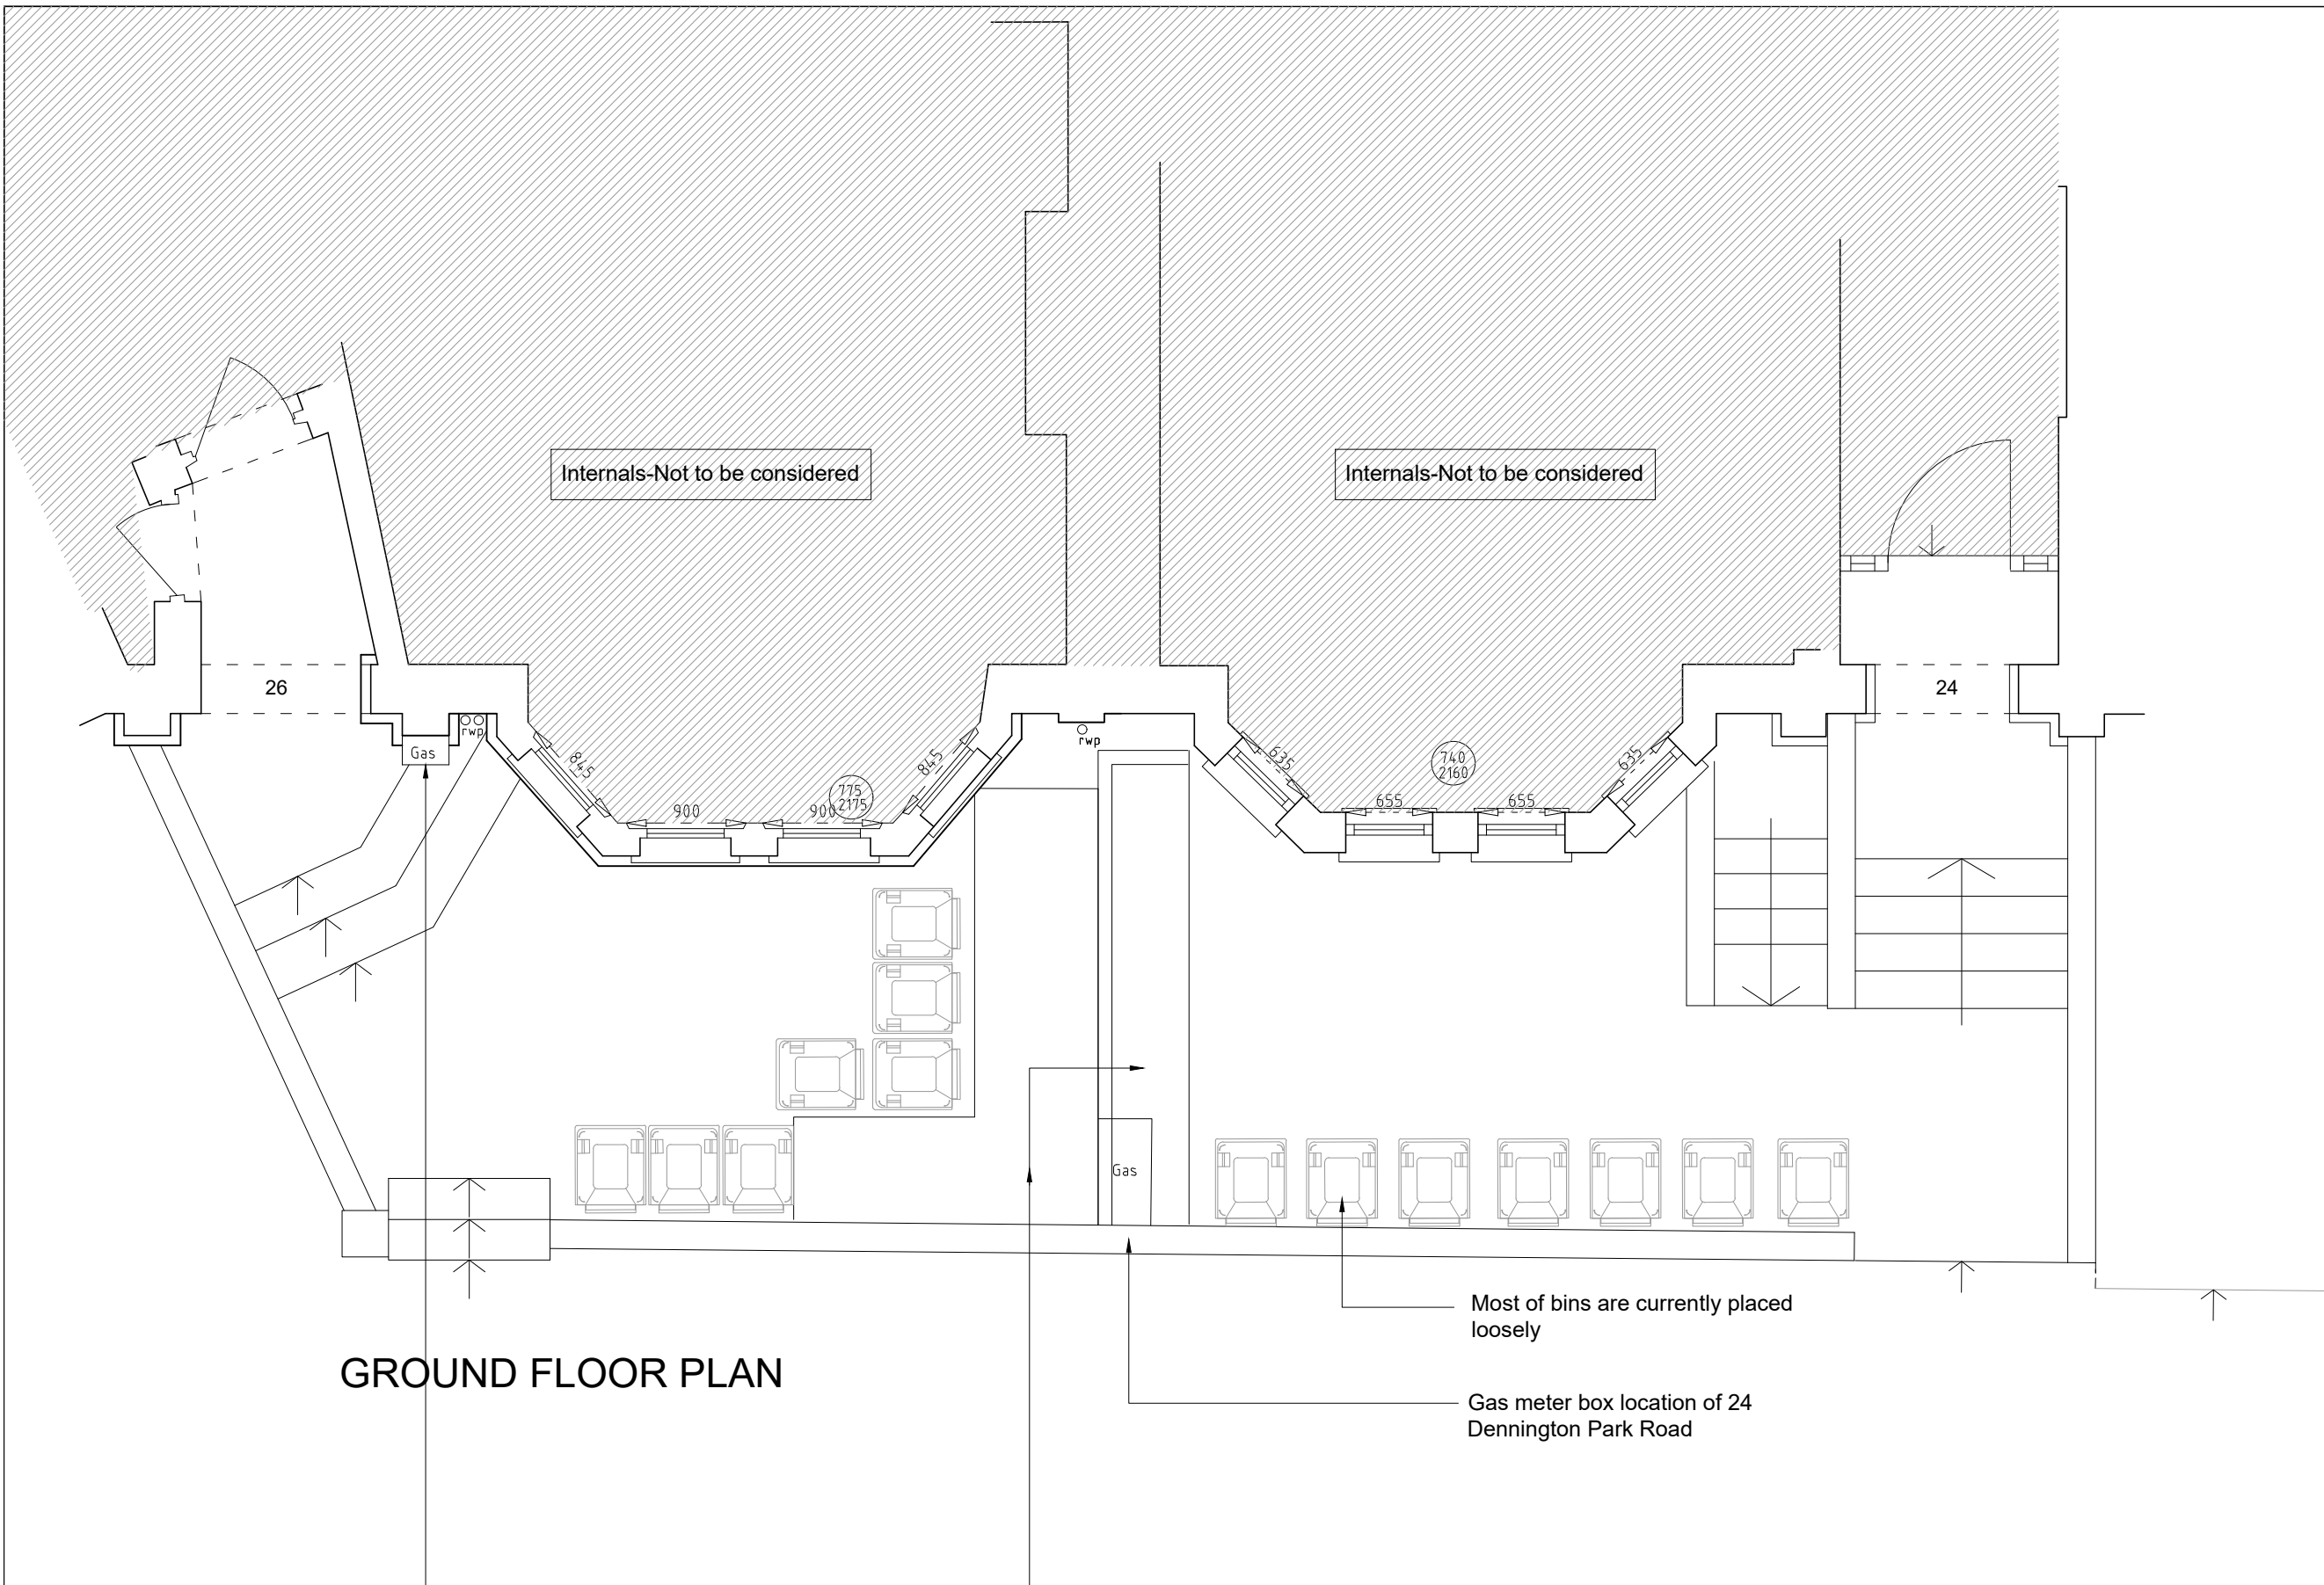


## GROUND FLOOR PLAN

Gas meter box location of 26  
 Dennington Park Road

Most of bins are currently placed  
 loosely

Gas meter box location of 24  
 Dennington Park Road

Existing bin stores for both  
 properties do not fit the purpose  
 of housing 240L Wheelie bins

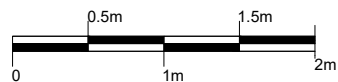

Revisions		

The contents of this plan including the printed notes are copyright. Reproduction in whole or part is not permitted without prior consent of Akelius in writing.

<b>Project</b>	24-26 Dennington Park Road London NW6 1BA
----------------	-------------------------------------------------

<b>Drawing Title</b>	Existing Front Garden Landscaping Plan
----------------------	-------------------------------------------

**CONSTRUCTION**

24-26DPR - 11/09/2019 - EX 01

Scale	Drawn by	Checked by
A3@1:50	P.M	S.A

**notes:**  
 The contractors are to check all dimensions, drain runs and general conditions on site before works commence, and inform Akelius immediately upon discovery of any errors, omissions or discrepancies.  
 All works are to be carried out in accordance with current building regulations, British standards, codes of practice and local authority requirements.



Most of bins are currently placed loosely on the street


28 Dennington Park Road

26 Dennington Park Road

24 Dennington Park Road

22 Dennington Park Road

EXISTING FRONT ELEVATION

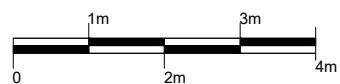

Revisions

The contents of this plan including the printed notes are copyright. Reproduction in whole or part is not permitted without prior consent of Akelius in writing.

**Project**  
 24-26 Dennington Park Road  
 London  
 NW6 1BA

**Drawing Title**  
 Existing Front Elevation

24-26DPR - 20/10/2019 - EX 02		
Scale	Drawn by	Checked by
A1@1:50	P.M	S.A