



01 TYPICAL JAMB DETAIL DB-32
Scale 1:2


30 min fire rated door blank

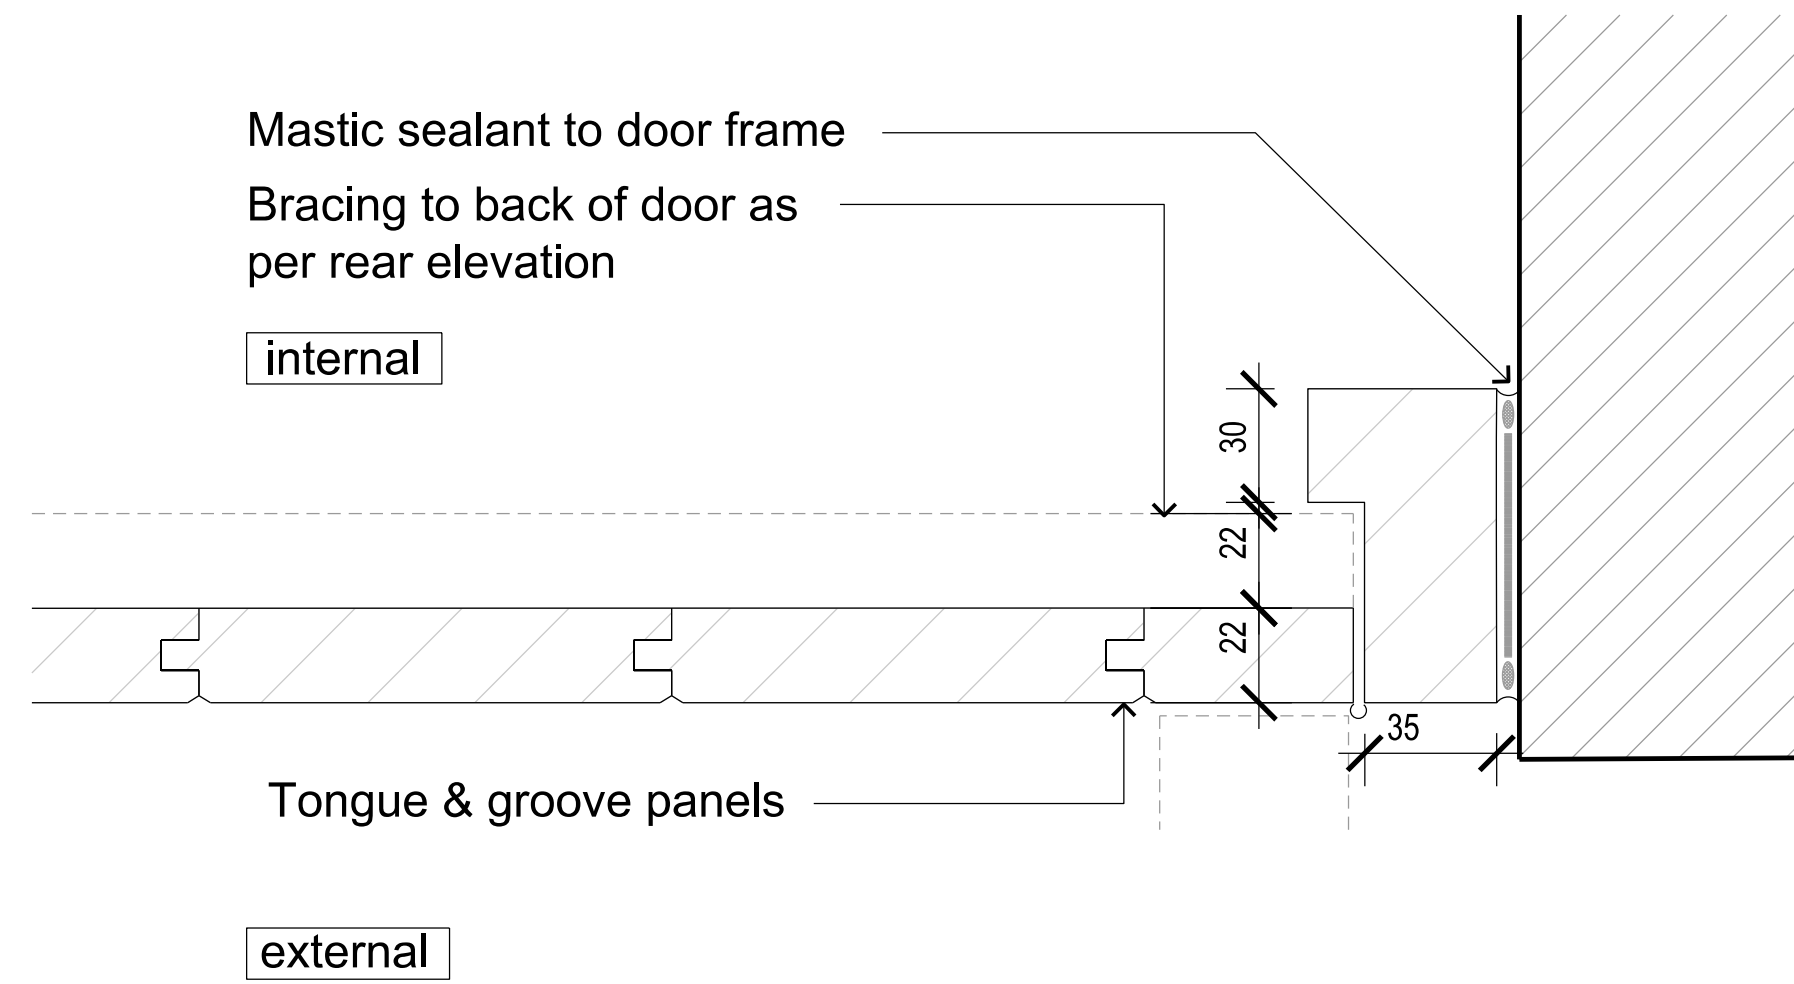

02 TYPICAL JAMB DETAIL DB-30 & DB-31
Scale 1:2

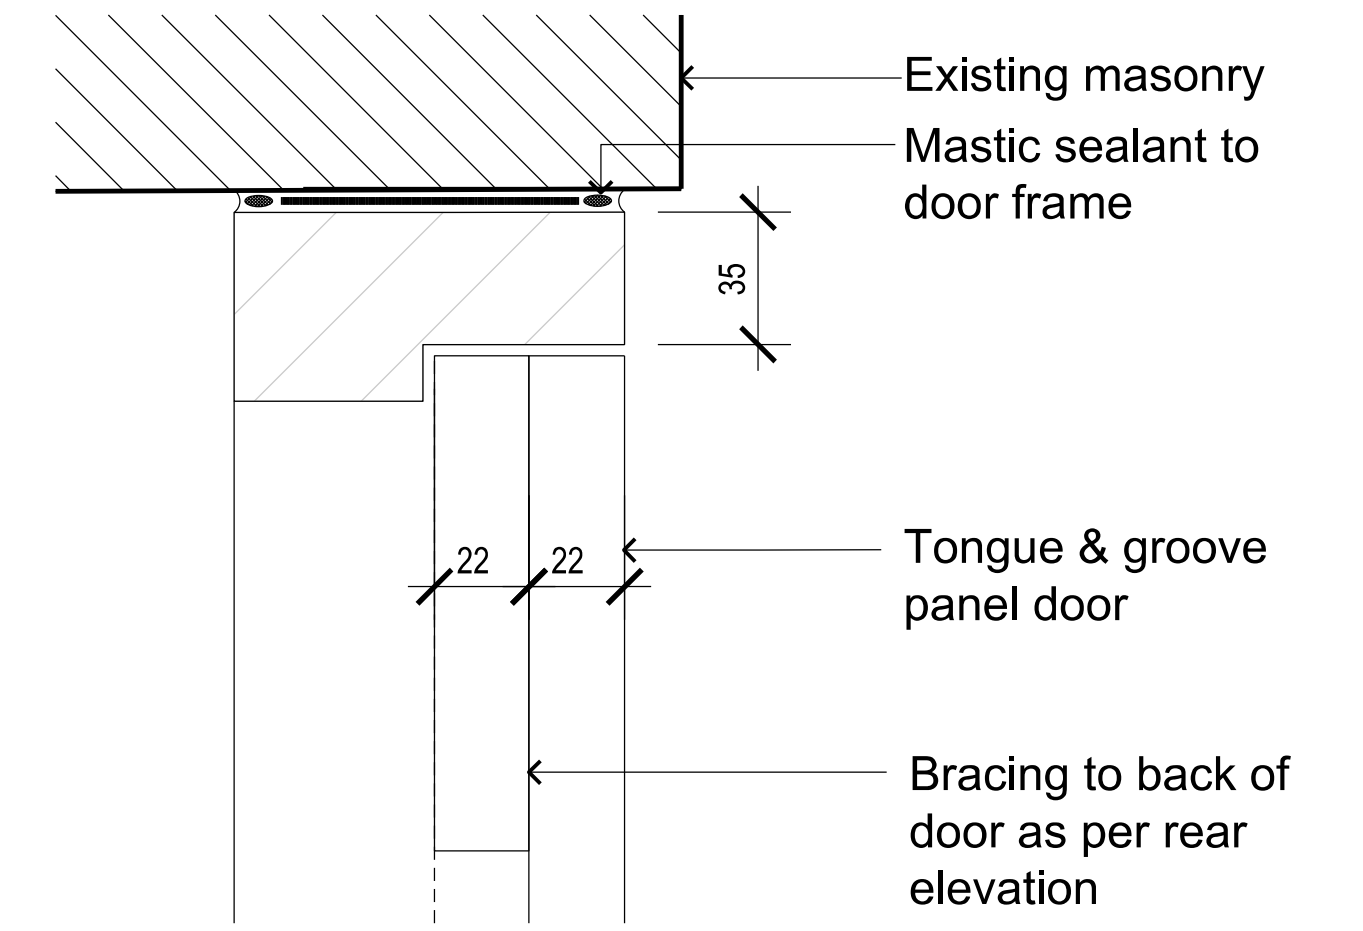


TYPICAL HEAD DETAIL & JAMB DETAIL
Scale 1:2

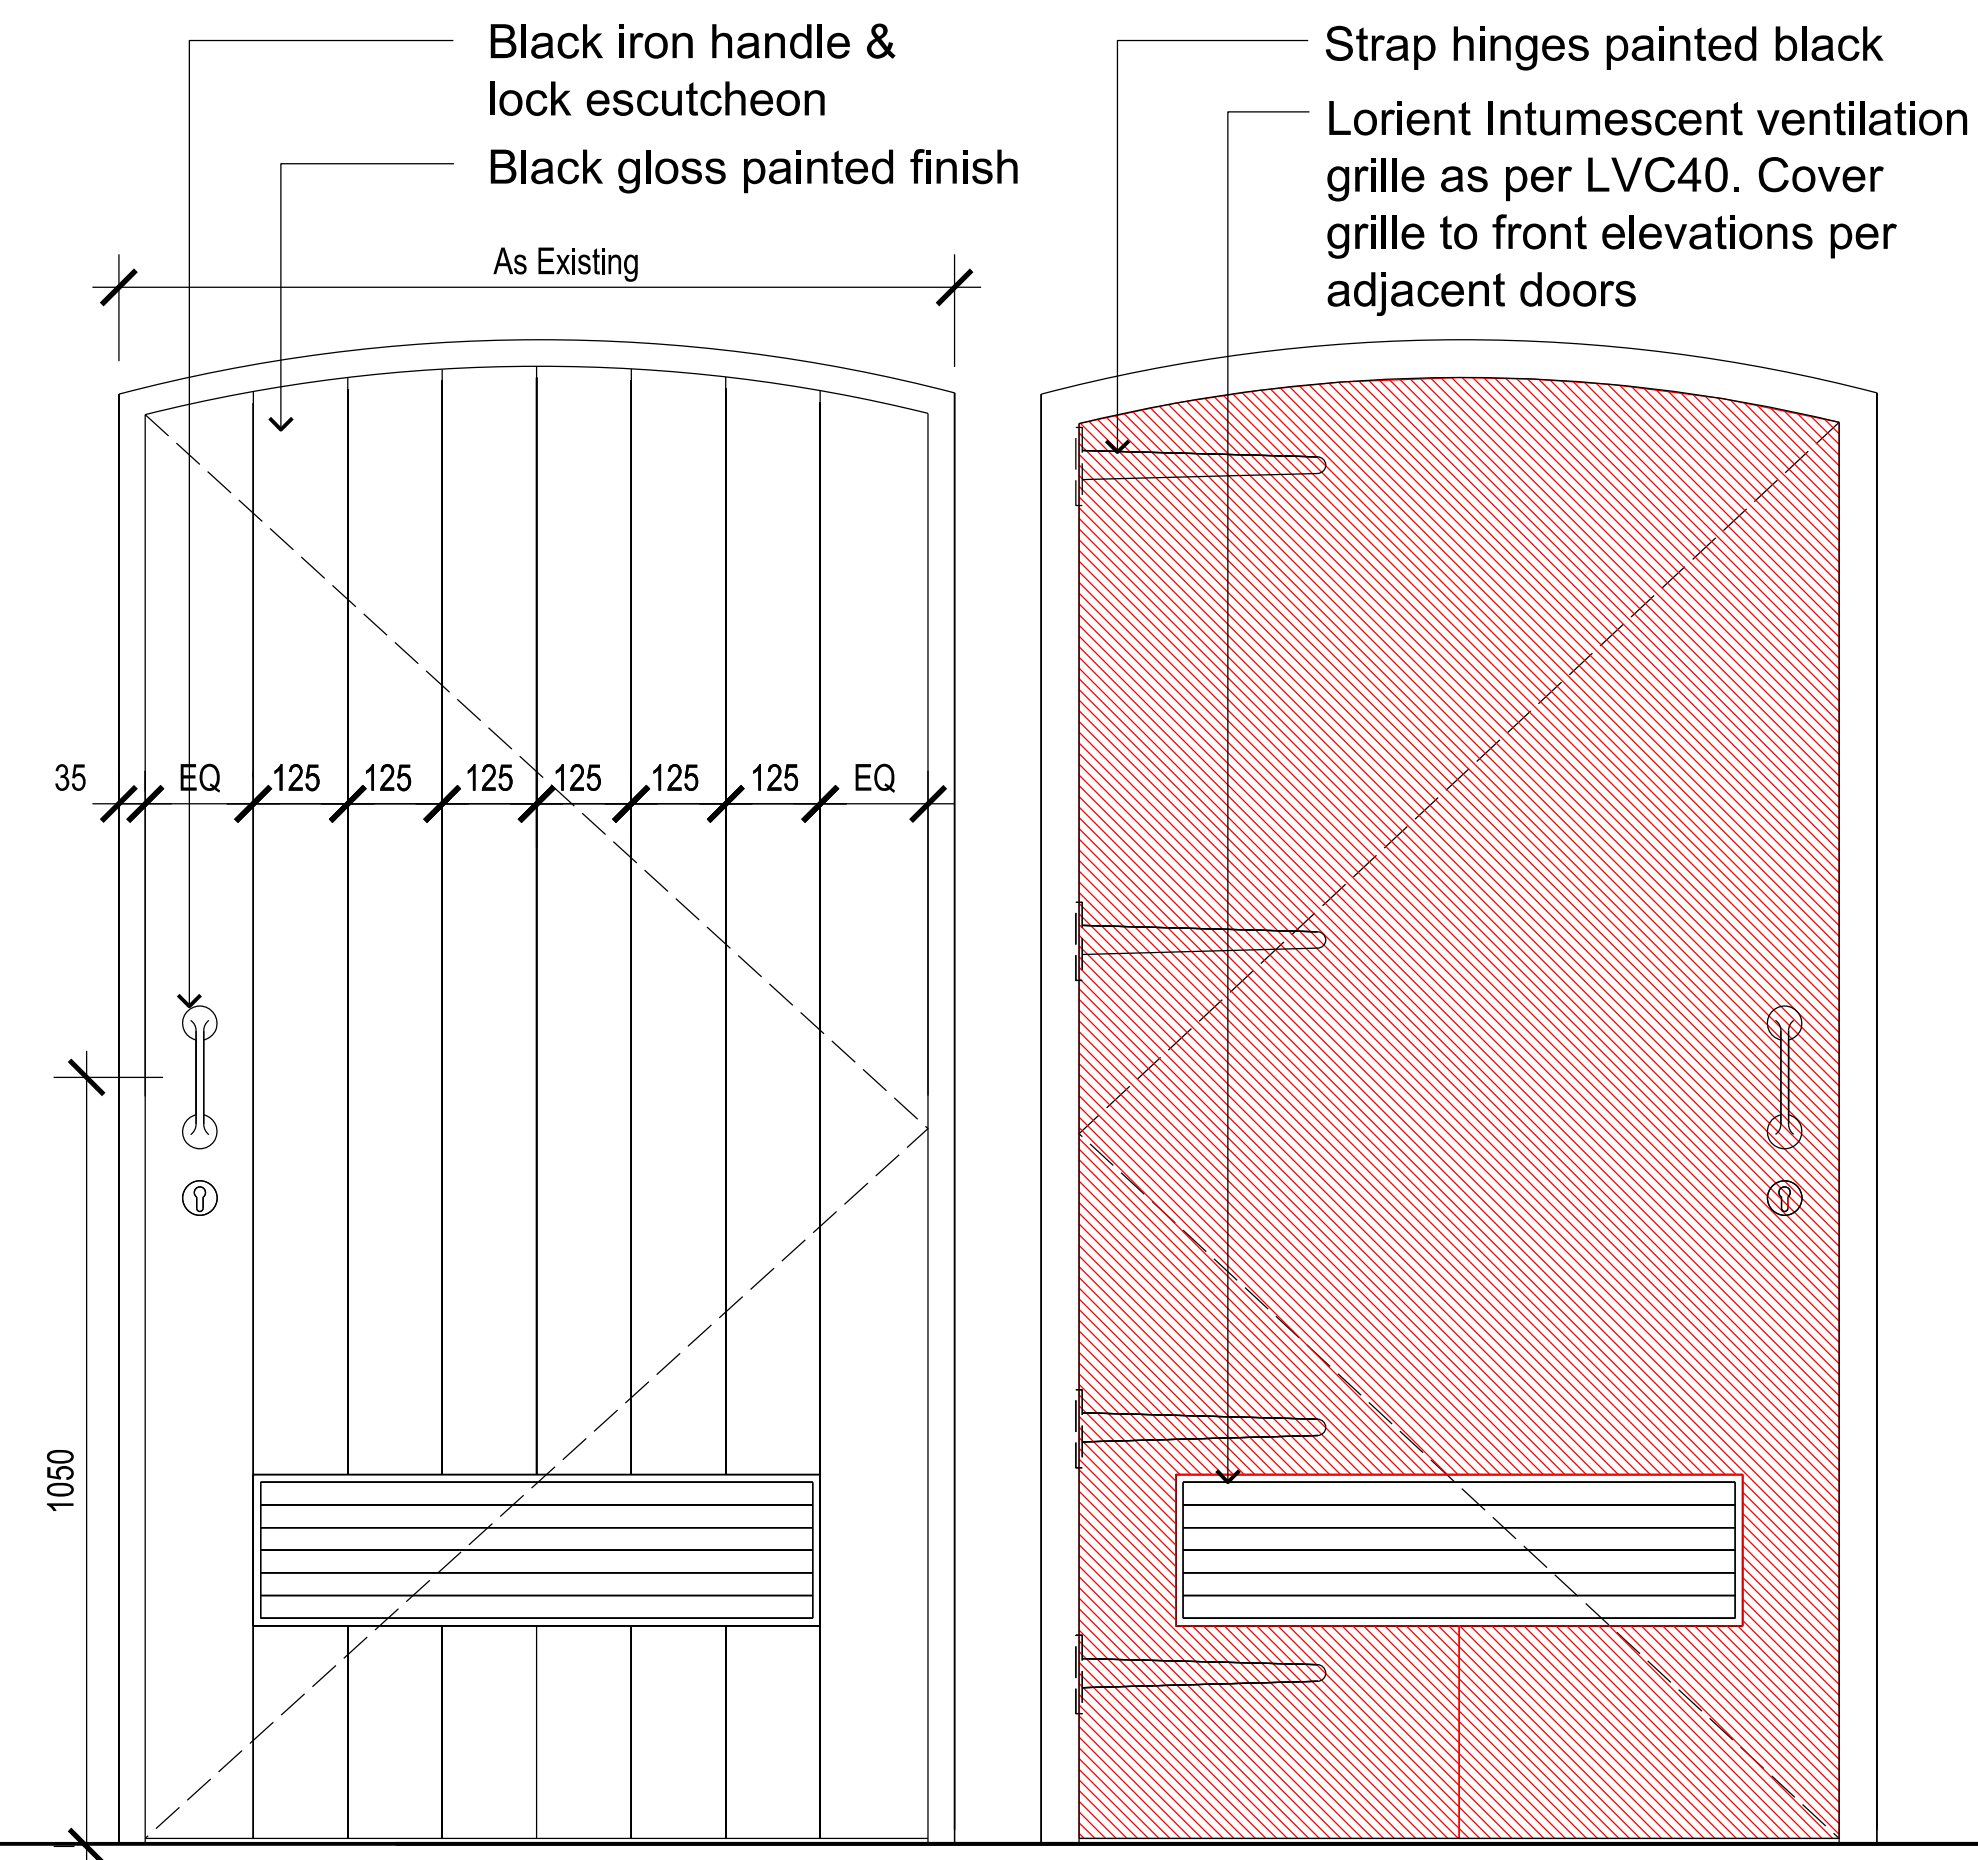

TYPICAL FRONT ELEVATION DB-32
Scale 1:10


TYPICAL BACK ELEVATION DB-32
Scale 1:10

30 min fire rated door leaf

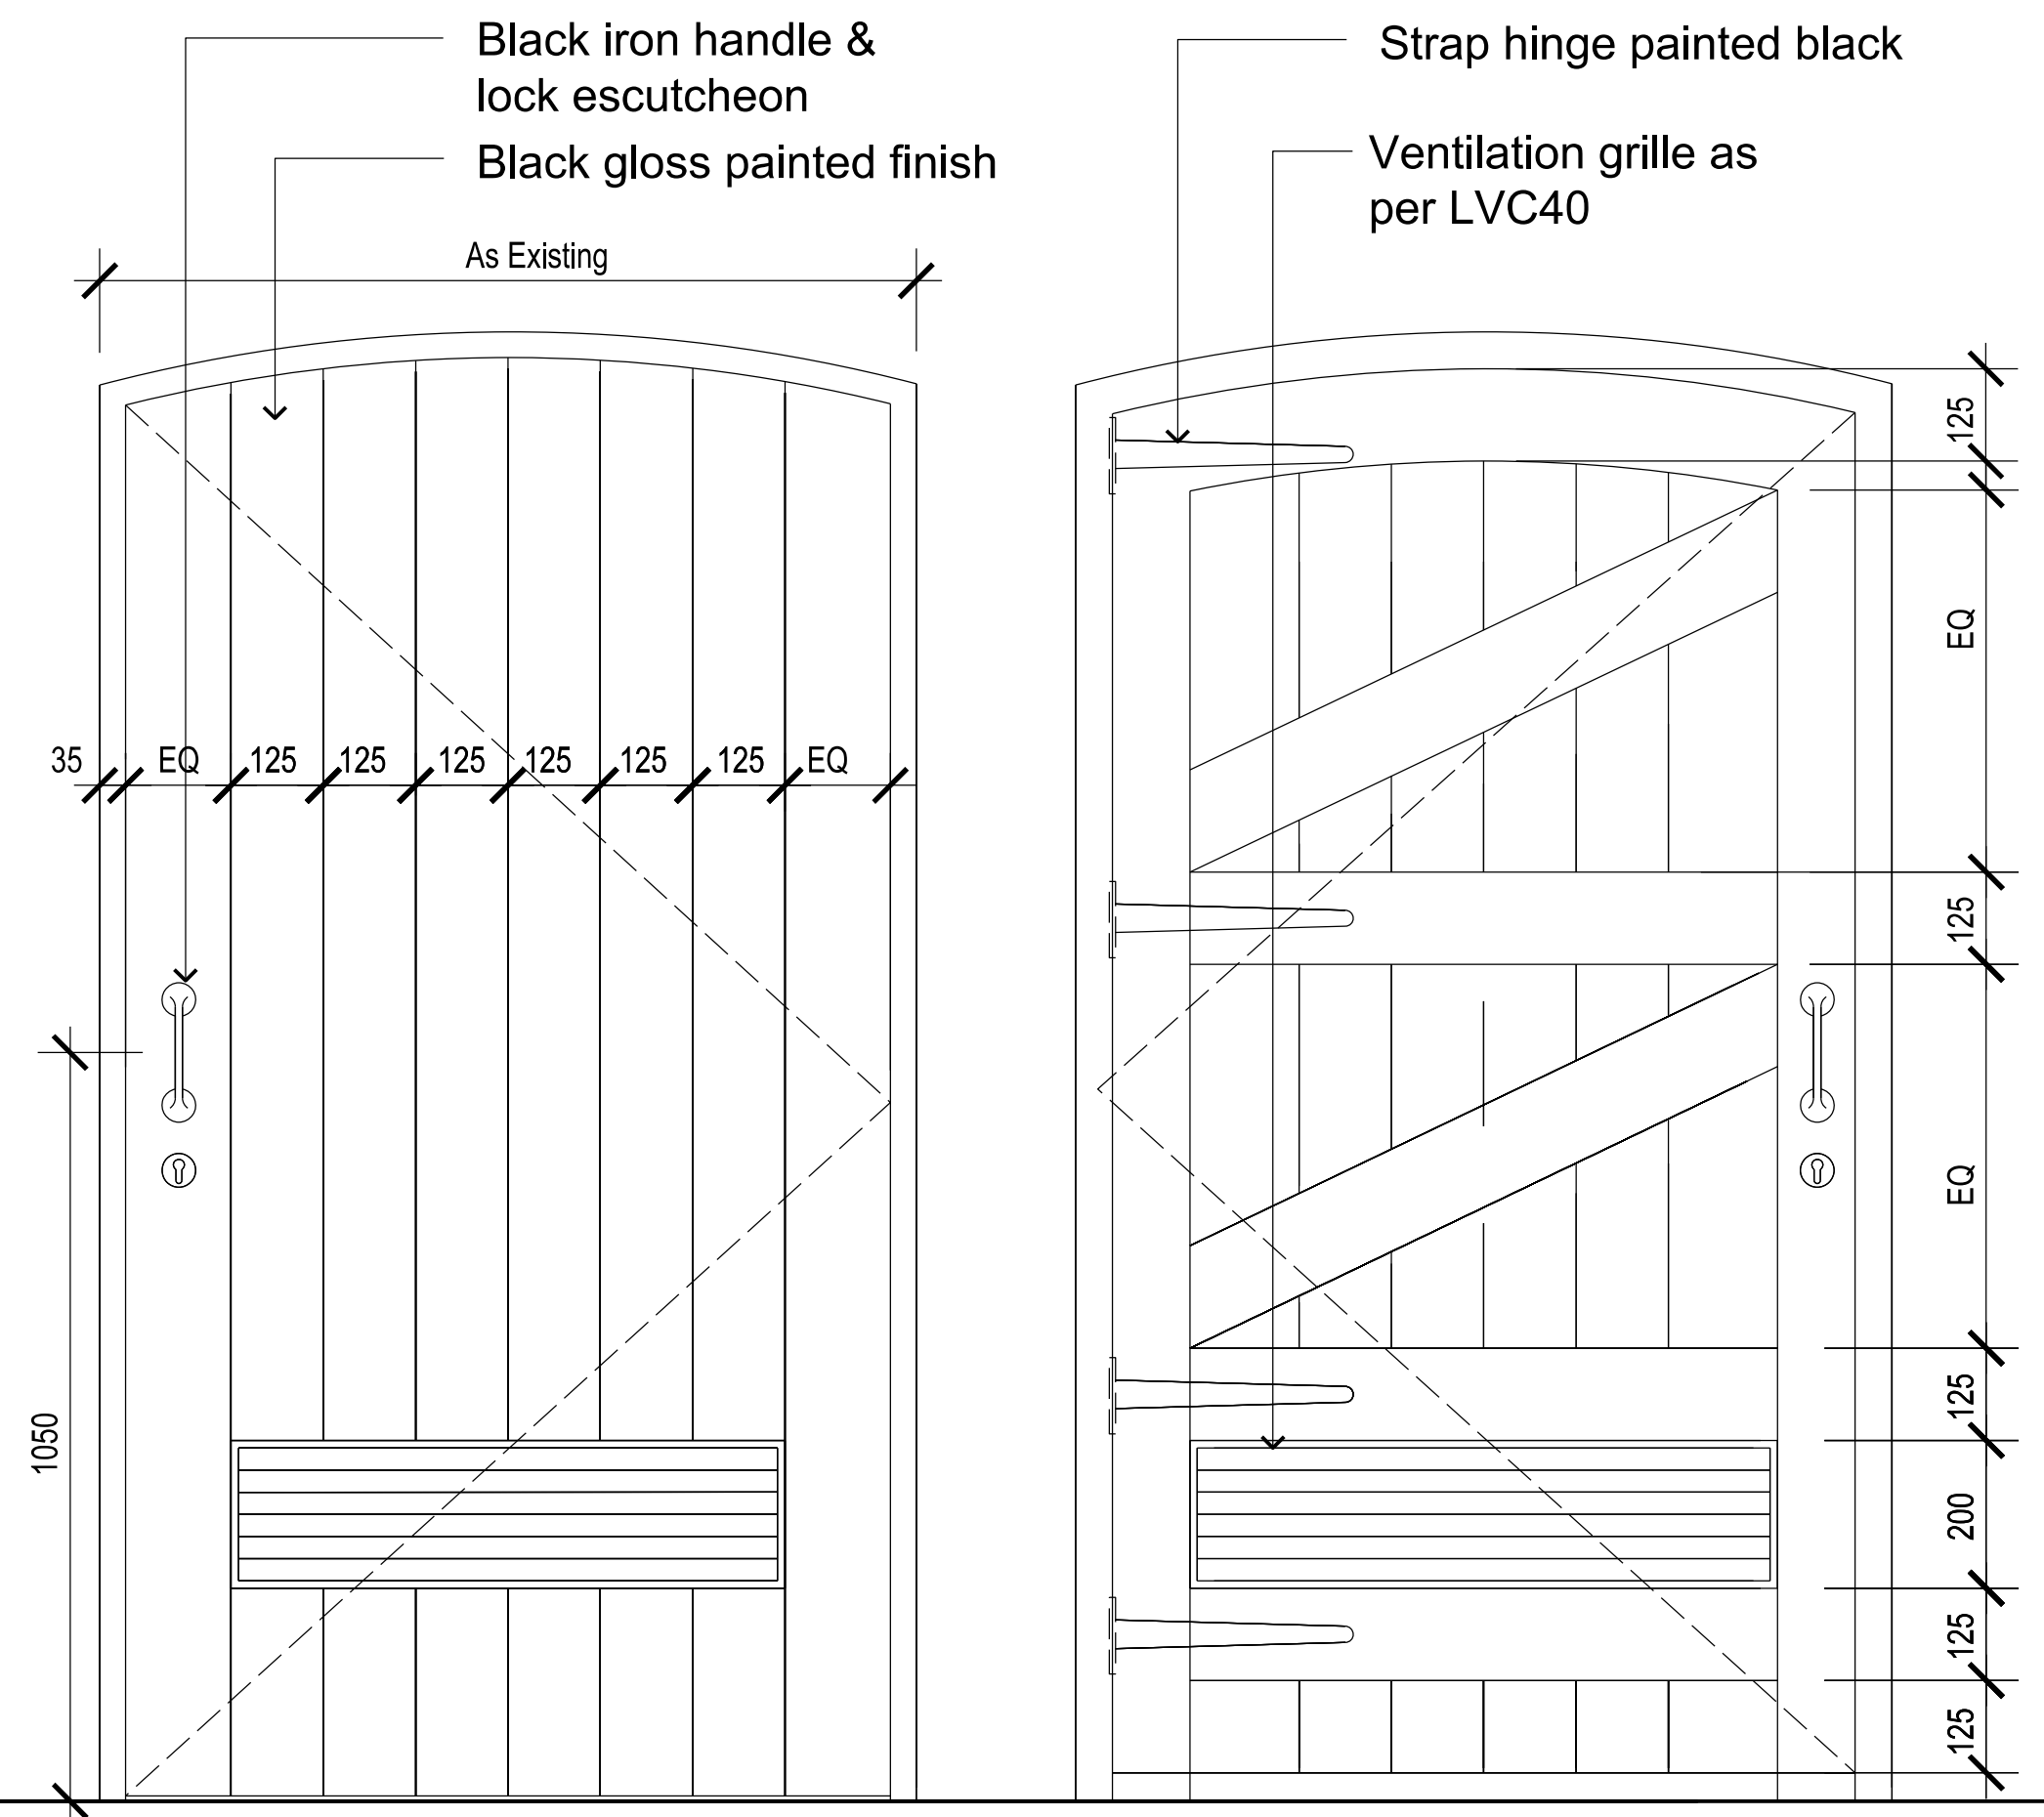

TYPICAL FRONT ELEVATION DB-30 & DB-31
Scale 1:10

TYPICAL BACK ELEVATION DB-30 & DB-31
Scale 1:10

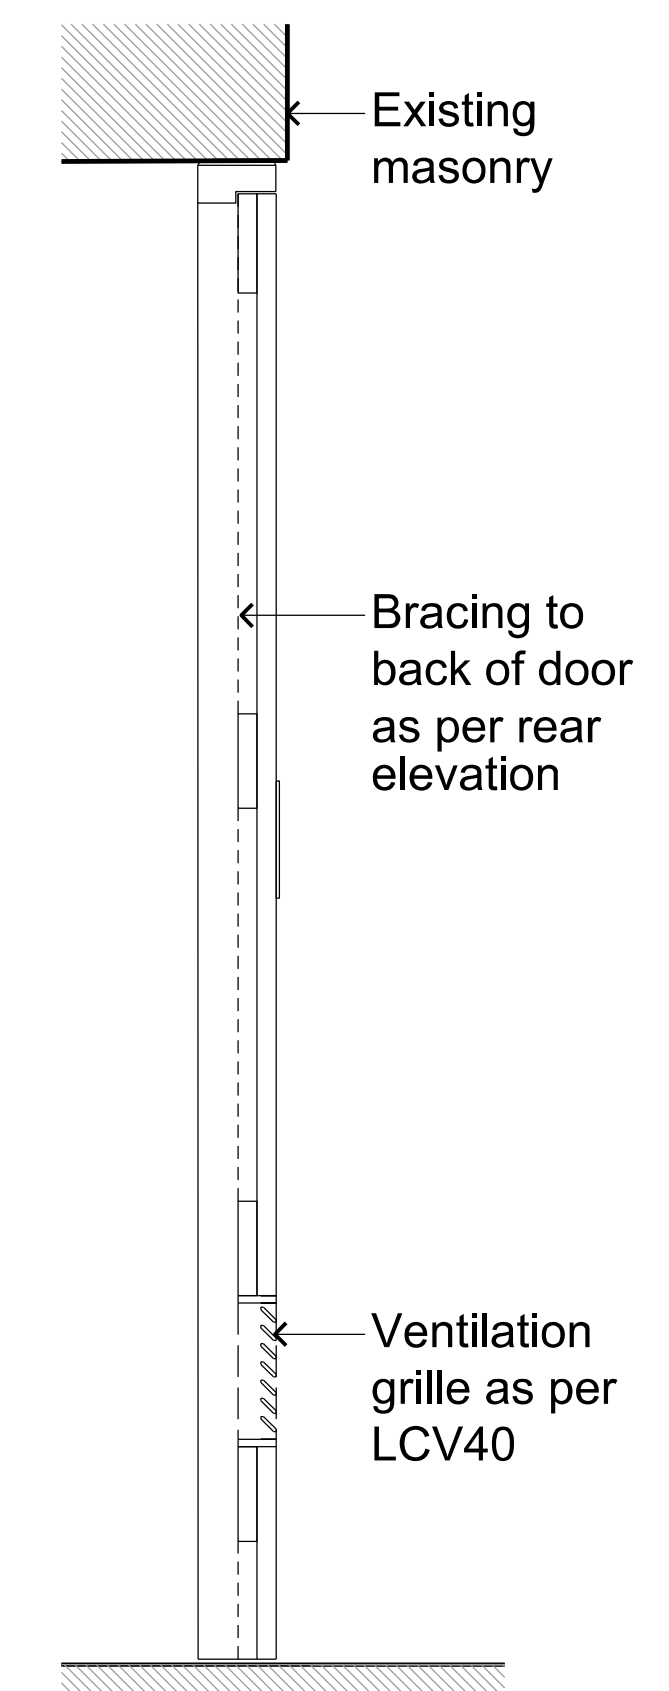


TYPICAL SECTION
Scale 1:10

BUILDING DESIGN PARTNERSHIP LTD SHALL HAVE NO RESPONSIBILITY FOR ANY USE MADE OF THIS DOCUMENT OTHER THAN FOR THAT WHICH IT WAS PREPARED AND ISSUED.
ALL DIMENSIONS SHOULD BE CHECKED ON SITE.
DO NOT SCALE FROM THIS DRAWING.
ANY DRAWING ERRORS OR DIVERGENCES SHOULD BE BROUGHT TO THE ATTENTION OF BUILDING DESIGN PARTNERSHIP LTD AT THE ADDRESS SHOWN.

ALL IRONMONGERY TO BE BLACK IRON.
GRILLES TO BE PPC ALUMINIUM IN A GLOSS BLACK TO MATCH DOORS.
ALL DOORS TO BE FSC HARDWOOD - TO BE PAINTED GLOSS BLACK.
ALL OPENINGS TO BE SURVEYED BY JOINERY SPECIALIST PRIOR TO MANUFACTURE

FOR INFORMATION LC AC 27/11/2019

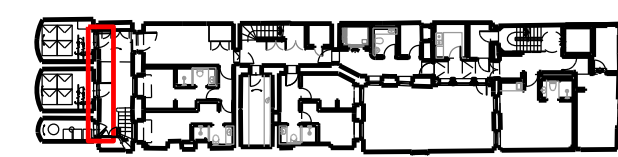

PROPOSED

16 Brewhouse Yard
Clerkenwell
London, EC1V 4LJ
United Kingdom
T +44 (0)20 7812 8000
F +44 (0)20 7812 8399
www.bdp.com

BDP.

42 BEDFORD SQUARE

PROJECT NUMBER
P2005698

DRAWING TITLE
LIGHT WELL AND VAULTS DOORS

DATE
03.2019

REVISION
FI

SCALE @ A1
Varies

DATE
03.2019

REVISION
FI