



- No. Note
- All dimensions to be verified on site by GENERAL CONTRACTOR prior to any work, setting out or shop drawings being prepared.
 - Drawings not to be scaled. Work to figured dimensions only.
 - © copyright SAUNDERS BOSTON LIMITED. All rights reserved. This drawing remains the property of SAUNDERS BOSTON LIMITED at all times and may not be reproduced or copied in whole or in part without their prior written consent.
 - This drawing and related specifications are for use only in the stated location.
 - This drawing is to be read in conjunction with all other Consultants drawings and specifications.
 - Drainage has not been surveyed and any/all pipe locations and below ground drainage runs are indicative.
 - It is assumed that all works will be carried out by a competent contractor who will be working, where appropriate, to an approved method statement.

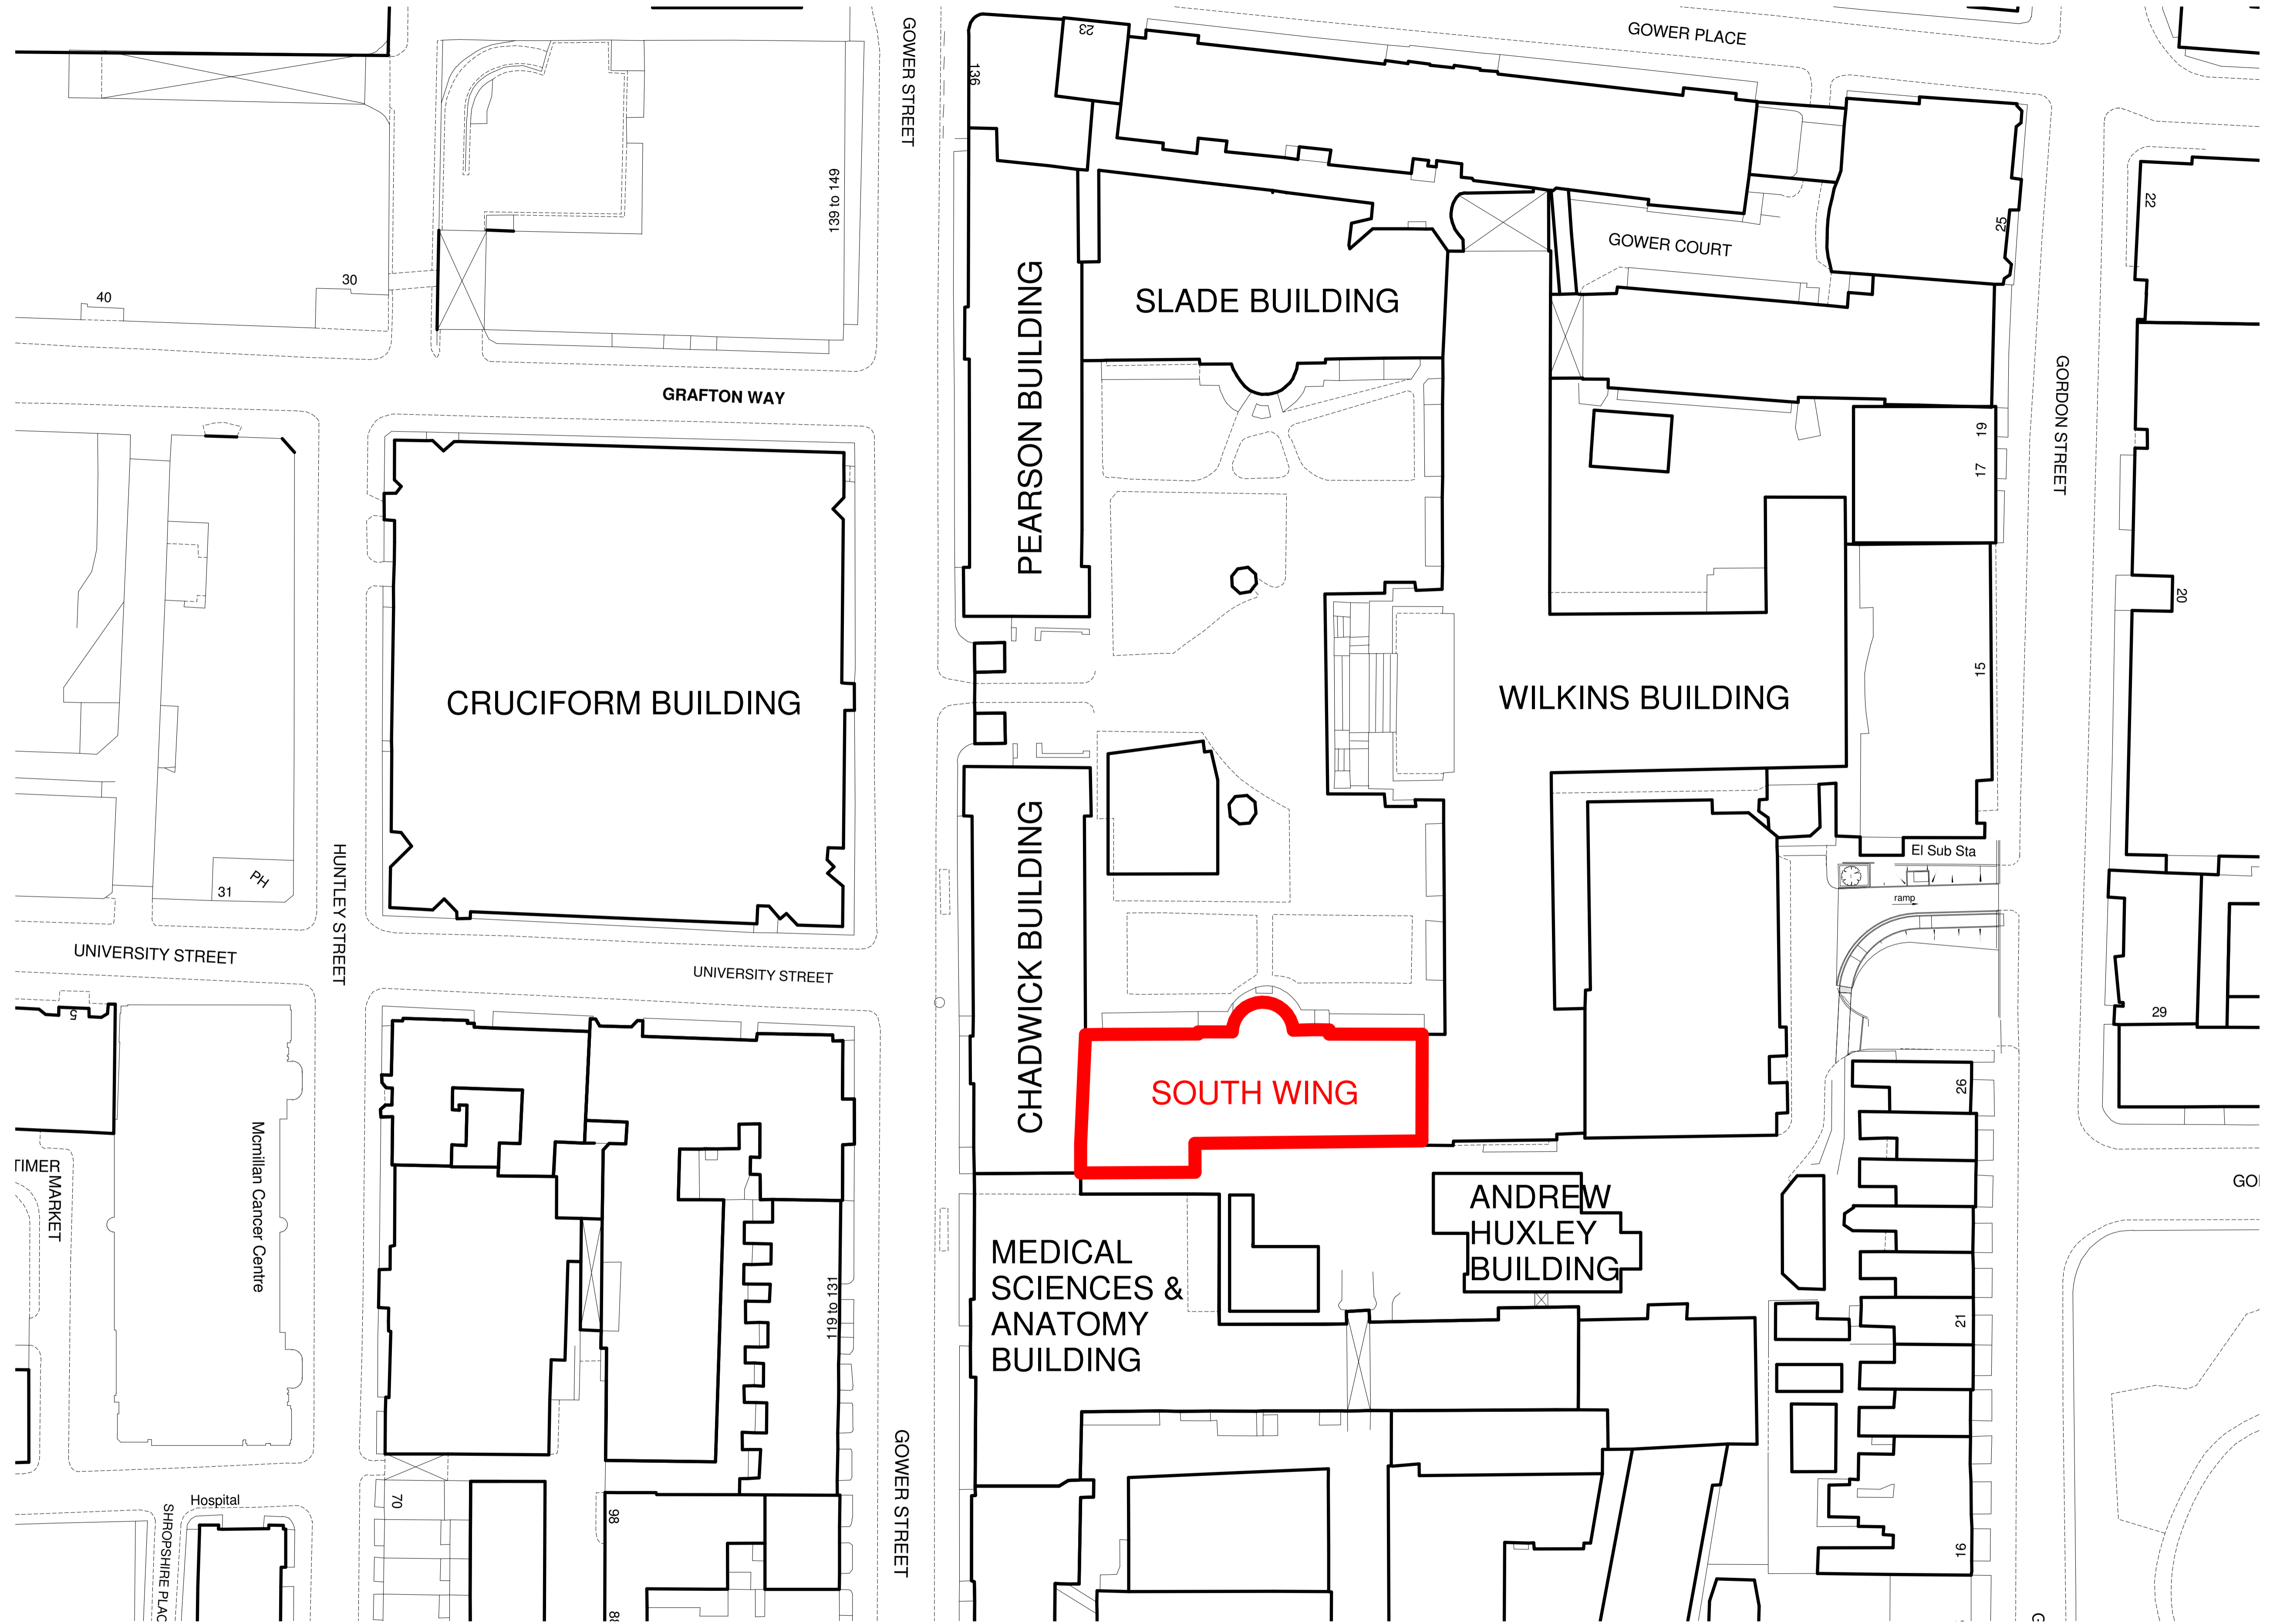

Existing Site Plan
1 : 500

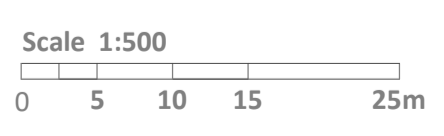

P1	Planning Issue	28/11/2019	RJB	LJM
No.	Revision	Date	Chk.	Auth.

		University College London Job Wilkins-South Wing Level 2 Refurb Drawing Existing Site Plan	
Eastern Gate House, 119 Newmarket Road, Cambridge CB5 8HA T: 01223 367733 office@saundersboston.co.uk		The Generator, The Gallery, King's Wharf The Quay, Exeter EX2 4AN T: 01392 346627 www.saundersboston.co.uk	
PLANNING		Scale 1 : 500 @A1	Revision P1
SBA Project Code 1657	Drawn LJM Checked RJB	Date 28/11/19 Suitability Code	project originator zone level type role number PS00999 -SBA-XX-ZZ -DR-A-0901