
Existing Basement Layout 1:50@A1

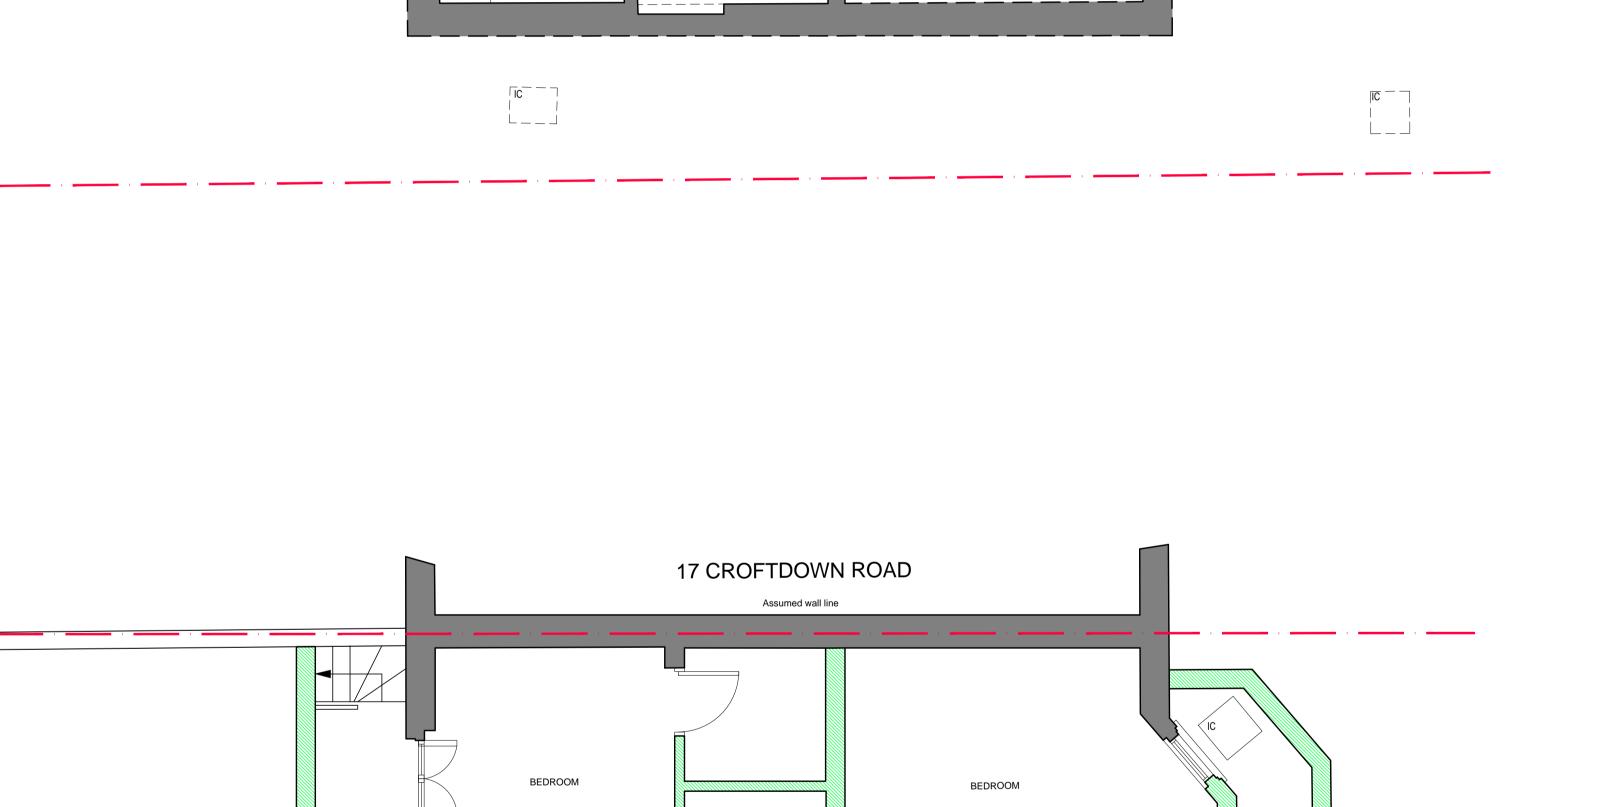

NOTE: Dashed line denotes assumed wall line in areas not accessible at the time the survey was carried out.

BEDROOM

STORAGE

**GENERAL NOTES:** 

All Dimensions and conditions to be checked and confirmed on site by the contractor. The contractor should inform the architect of any discrepancies before proceeding with the work.

All elements of work and materials are to comply with Building Regulations and British Standards, good industry practice and the recommendations of material and component manufacturers.


All products are to be suitable for their purpose. The contractor is to install all products where noted in accordance with manufacturers' recommendations/specifications and inform the architect of any discrepancies or changes in the specification before proceeding with the work.

This drawing is to be read in conjunction with all other relevant documentation including that produced by other consultants, subcontractor and suppliers.

Refer to Structural Engineer's drawings and specifications for all information on structural frame/elements

© All rights reserved. All drawings and written material appearing herein constitute original and unpublished work of the Architect and may not be duplicated, used or disclosed without written consent of the Architect.

SPECIFIC NOTES:

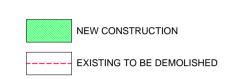

KEY PLAN:

Status:

DI ANININO

PLANNING		
P02	Issued for Planning	02.02.201
P01	Issued for Pre-Planning	08.10.201
Rev.	Comment	Date

KIM∧ Architecture & Interiors London, W1T 4HZ info@kima-uk.com

KIMA **2** +44(0)2074870761

Project:

15 CROFTDOWN ROAD

Title:

EXISTING & PROPOSED BASEMENT FLOOR PLAN

Job No.:	Drawn by.:	Checked by.:		
1808	CR	CR		
Date.:		Scale.:		
02.02.2019		1:50@A1		
Orawing No.:	Revision.:			
A1	P02			

