



Solid aluminium panels across full extent of 5th floor extension.

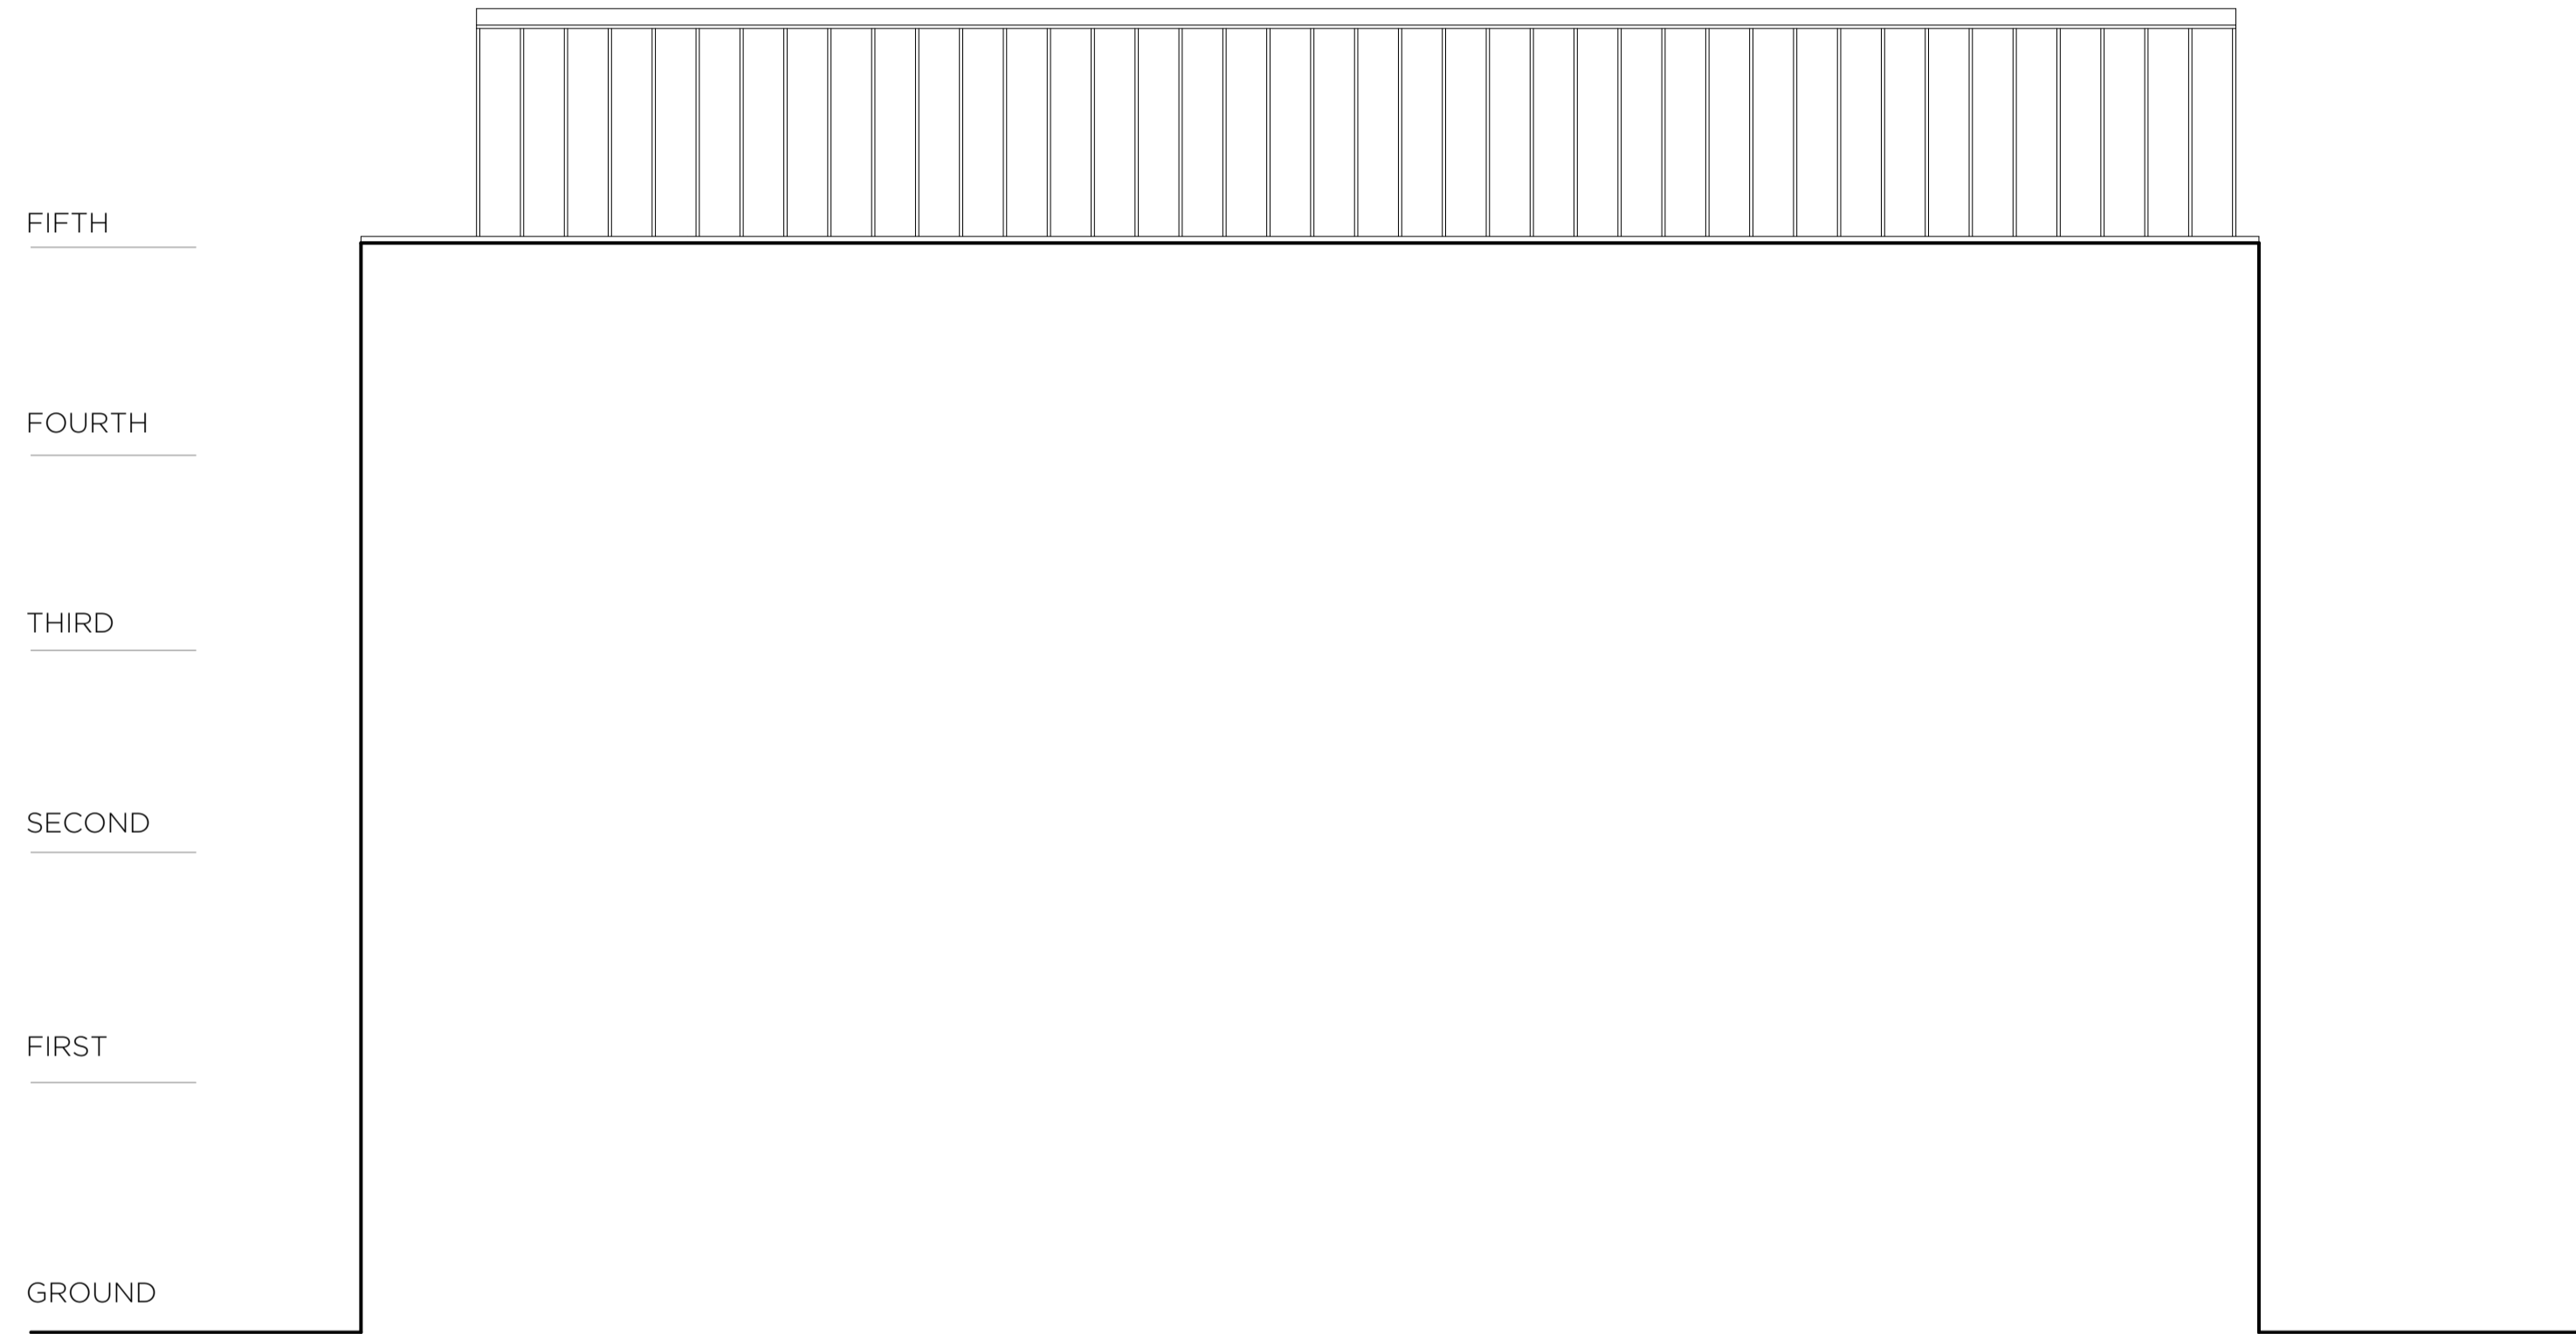

EAST ELEVATION _ AS PROPOSED


Hatched area denotes Privacy Screen Wall: 1.8m height and set back from parapet line.
Planting: Set back 1.8m from parapet line.

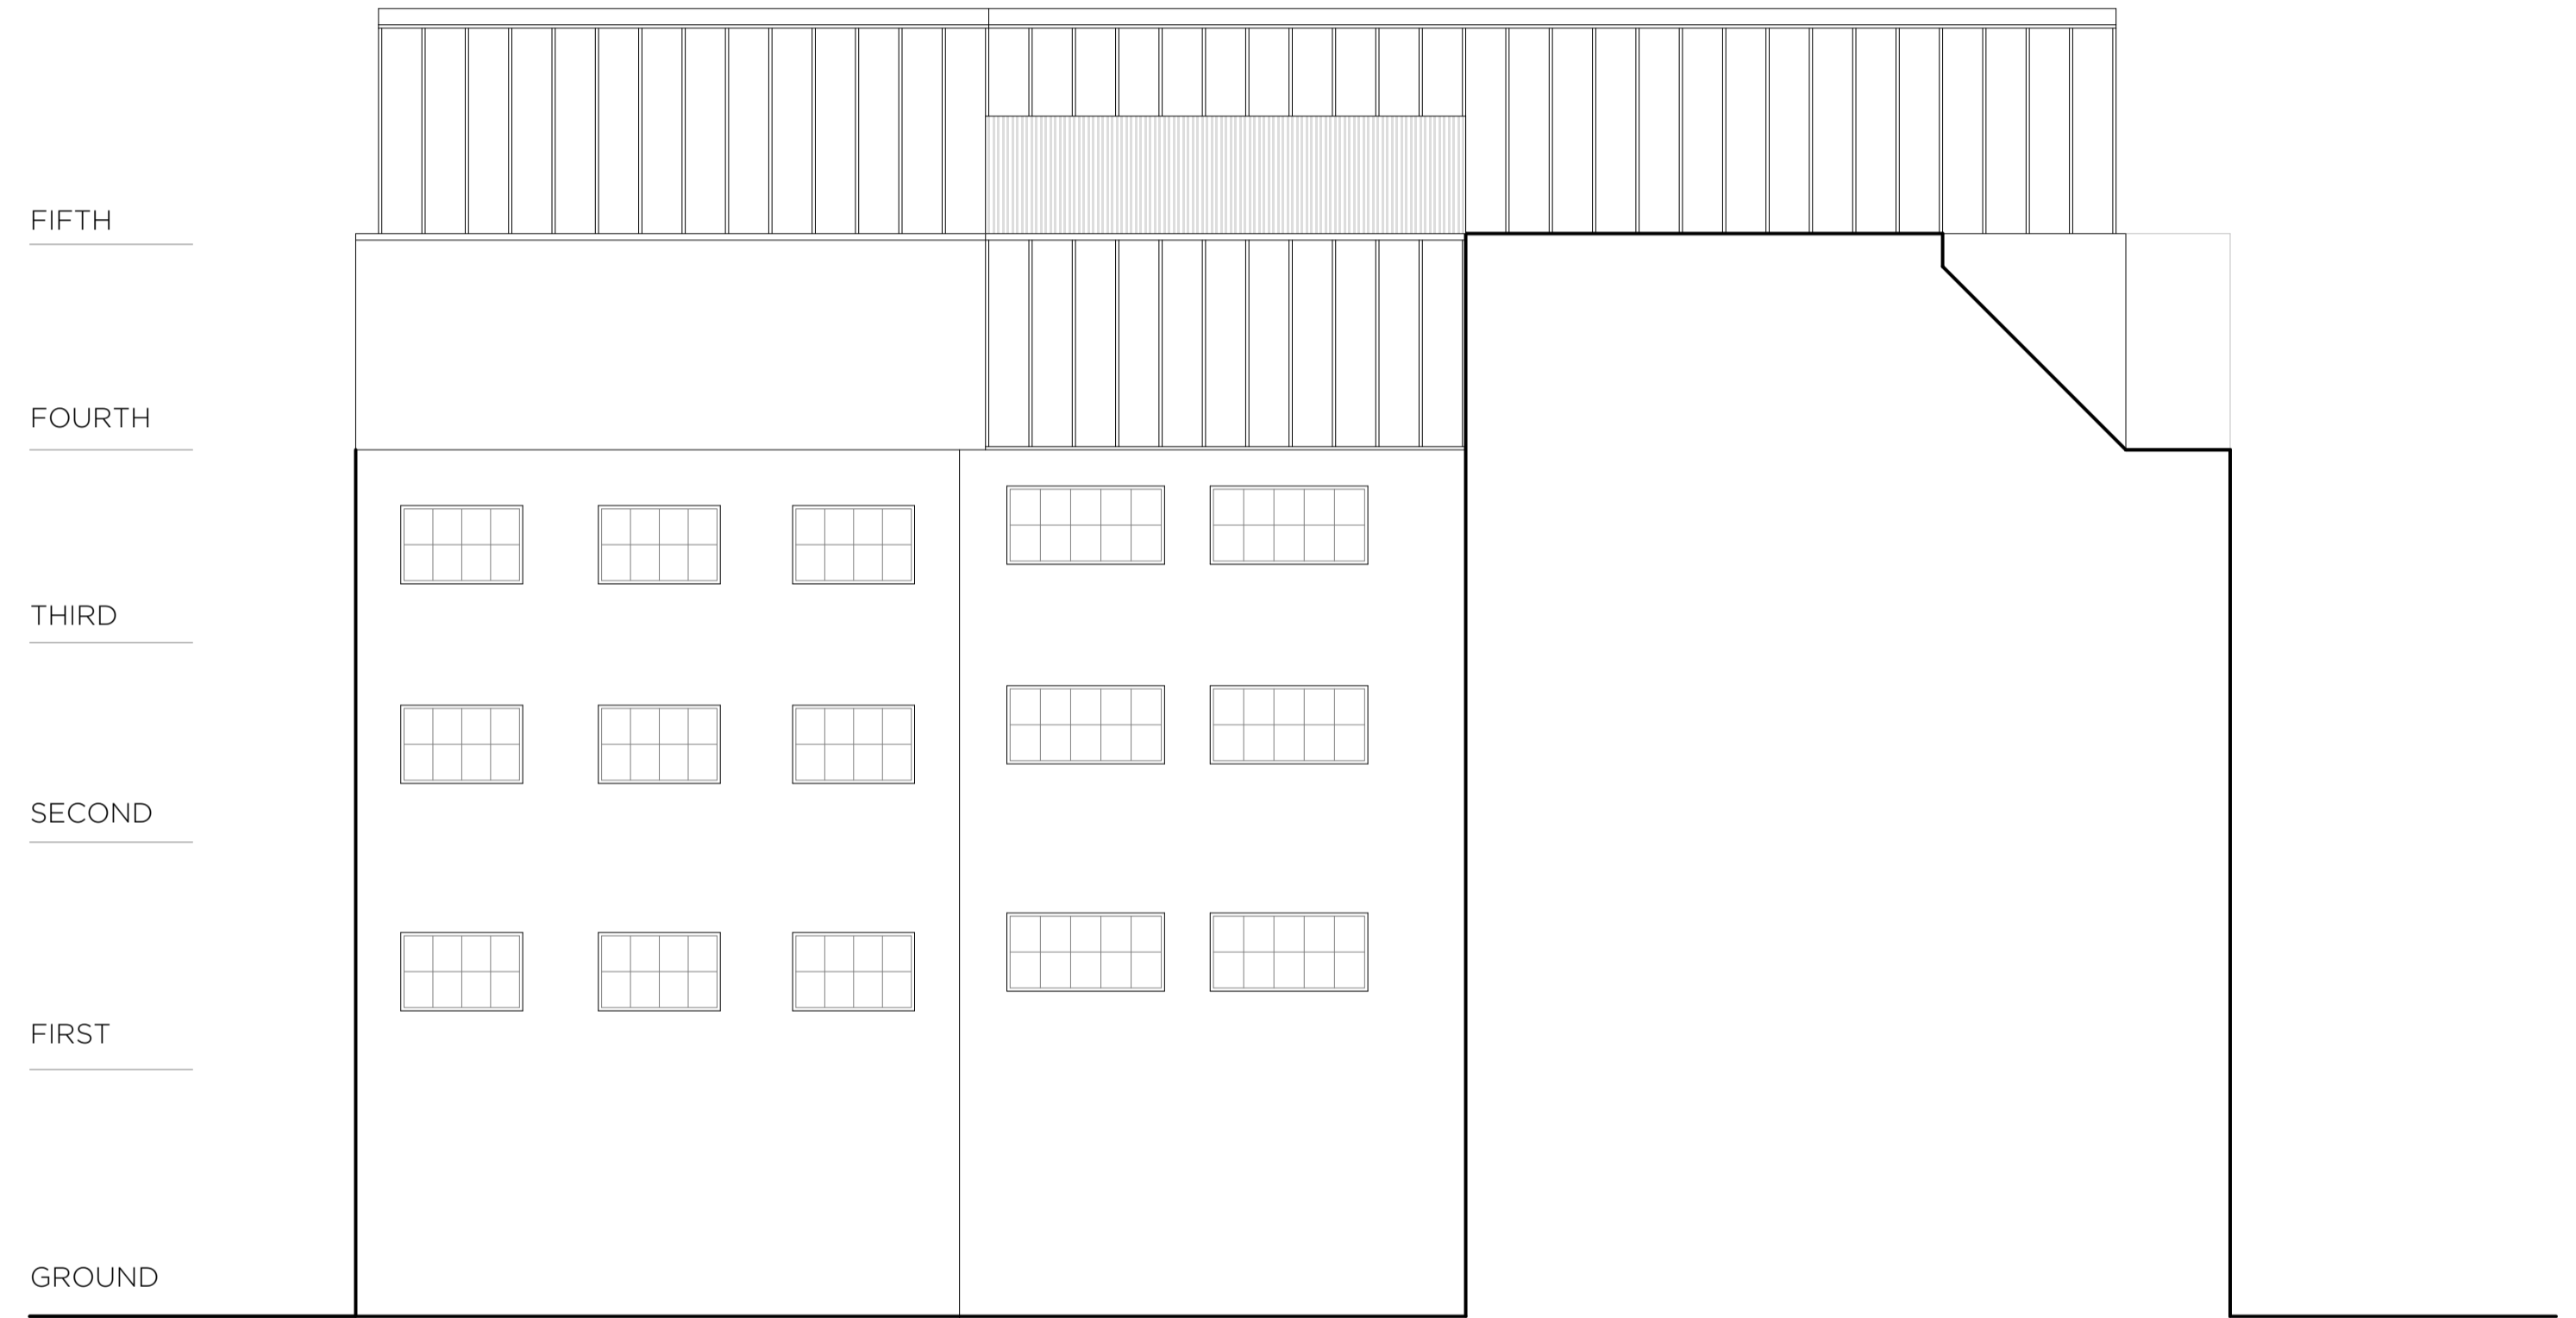

WEST ELEVATION _ AS PROPOSED

Issue	Description	Date	Drawn	Check
PLANNING		01.04.2019	OC	RL

PLANNING

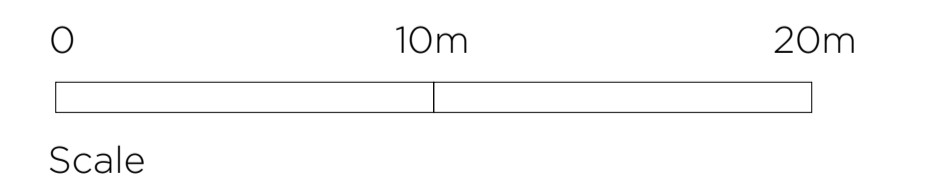

ROBIN LEE ARCHITECTURE 71 Queensway London W2 4QH T: 020 3368 6724 E: info@robinleearchitecture.com W: www.robinleearchitecture.com	Project STEPHENSON WAY Client O&C Management Services Ltd Date Apr 2019 Scale / Format 1200 / A1 Drawing / Checked OC / RL Drawing Name East / West Elevation_Proposed	Project No. 19008 Drawing No. D.123 Issue P1
--	--	--