



Proposed Loft Floor Plan. 1:100.

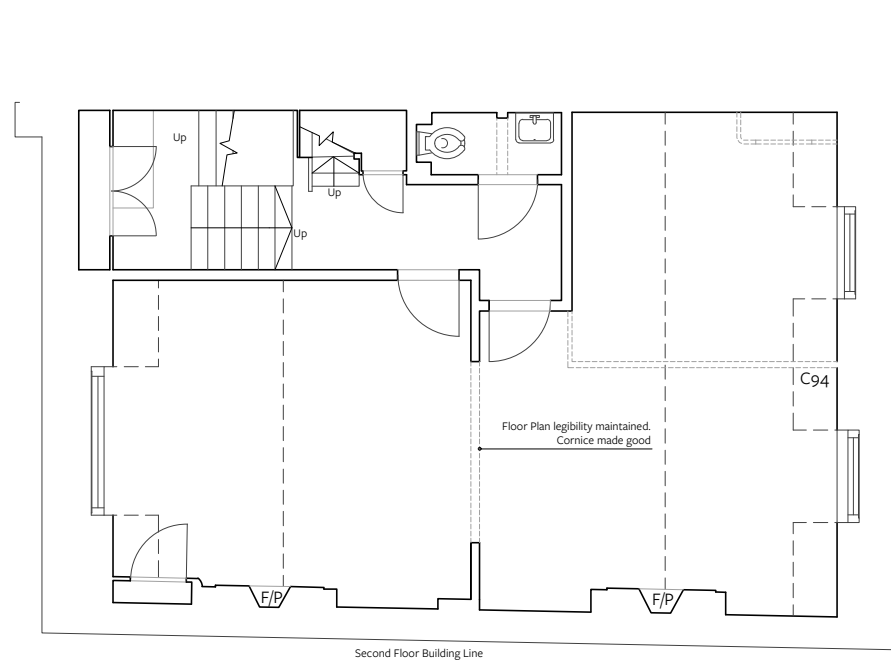

Proposed Third Floor Plan. 1:100.

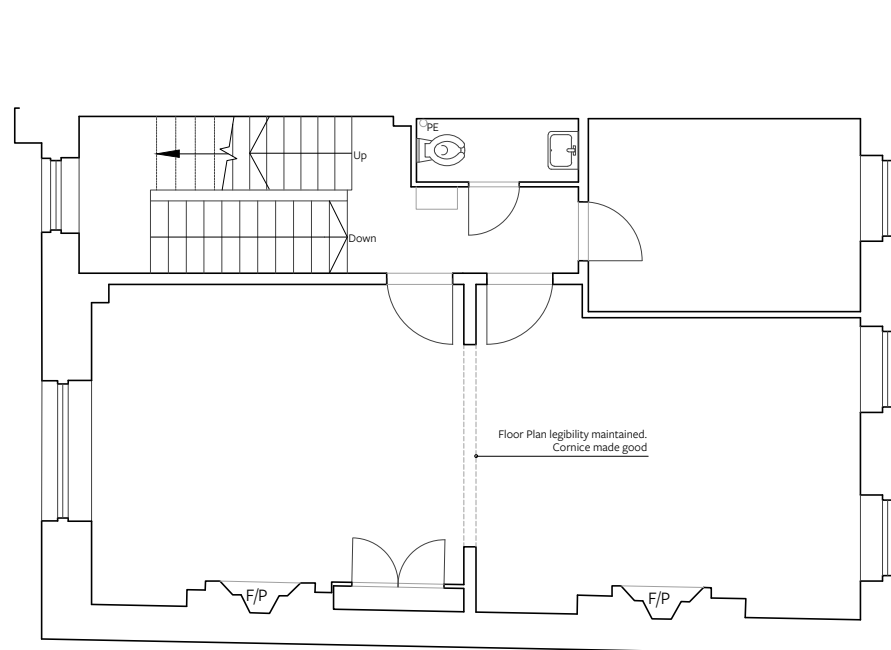

Proposed Second Floor Plan. 1:100.



baseassociates

Notes: This drawing is the copyright of hebaseem limited. Figured dimensions to be taken in preference to those scaled. All dimensions to be checked on site and taken in preference to those shown. The drawings are indicative only and subject to change following a detailed survey. Not to be reproduced, retained or disclosed to any unauthorised person either wholly or in part without written permission. The scheme is subject to change following input from relevant consultants during the design process.



6 Auckland Street
London SE11 5AD
+44 (0)20 7840 0150
www.baseassociates.co.uk

© 2019 Hebaseem

REV: COMMENT: DATE:

DO NOT SCALE FROM THIS DRAWING
VERIFY ALL DIMENSIONS FROM SITE

SCALE: 1:100 @ A3

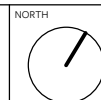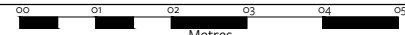

Sep 2019

Proposed Upper Floor Plans

DRAWING NUMBER:

| | | | | | |
|-------------|-------------|---------|------------|-------------|-----------|
| Project No: | RIBA Stage: | Series: | Extension: | Drawing No: | Revision: |
| 0505 | 2 | D | 0 | 102 | 01 |

CLIENT: SBR Properties

PROJECT:
87 Gower Street, WC1E 6AA

PLANNING