




FIRST / SECOND FLOOR PLAN

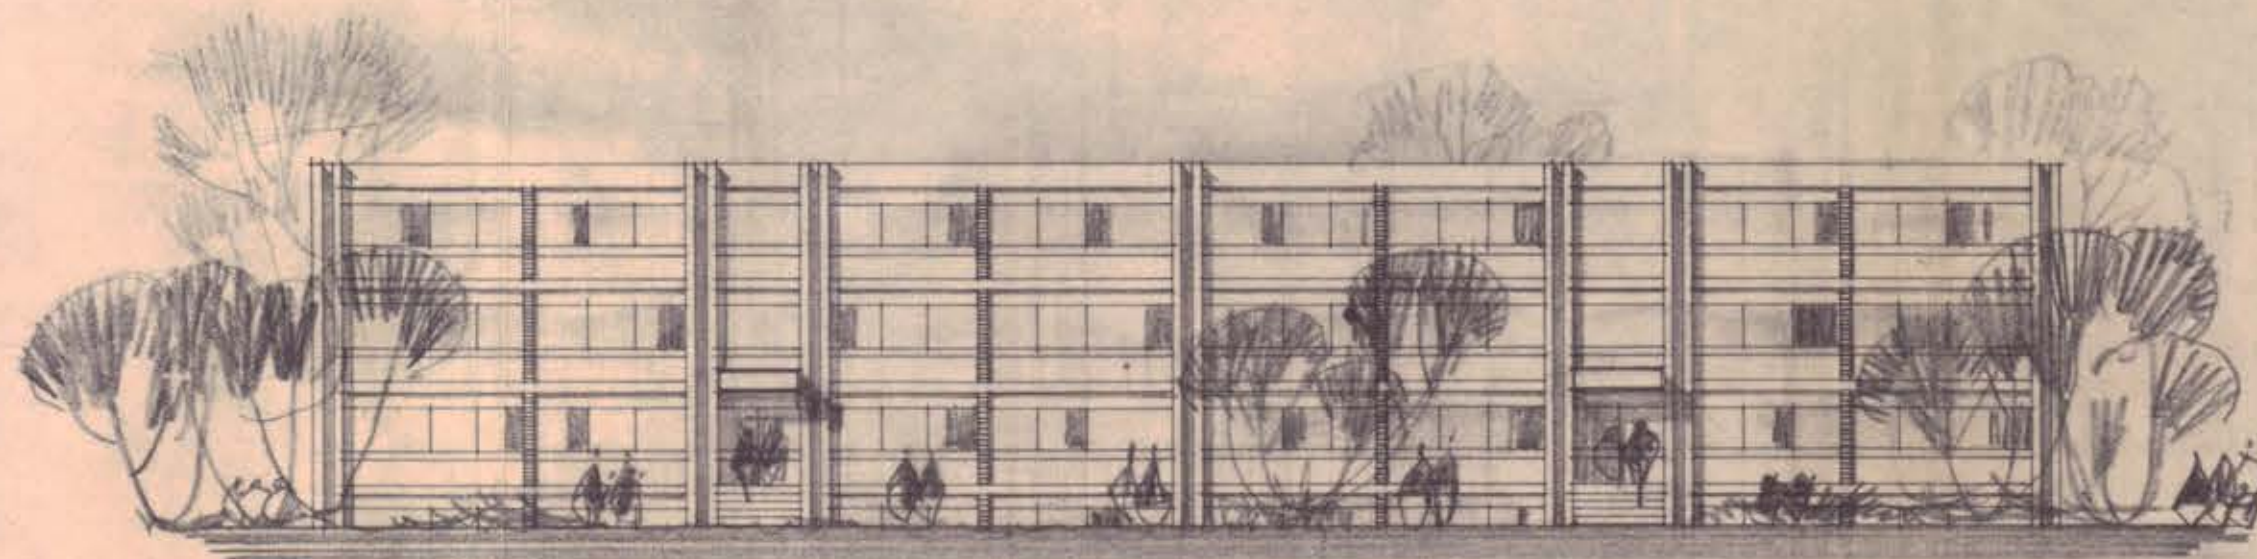

ELEVATION

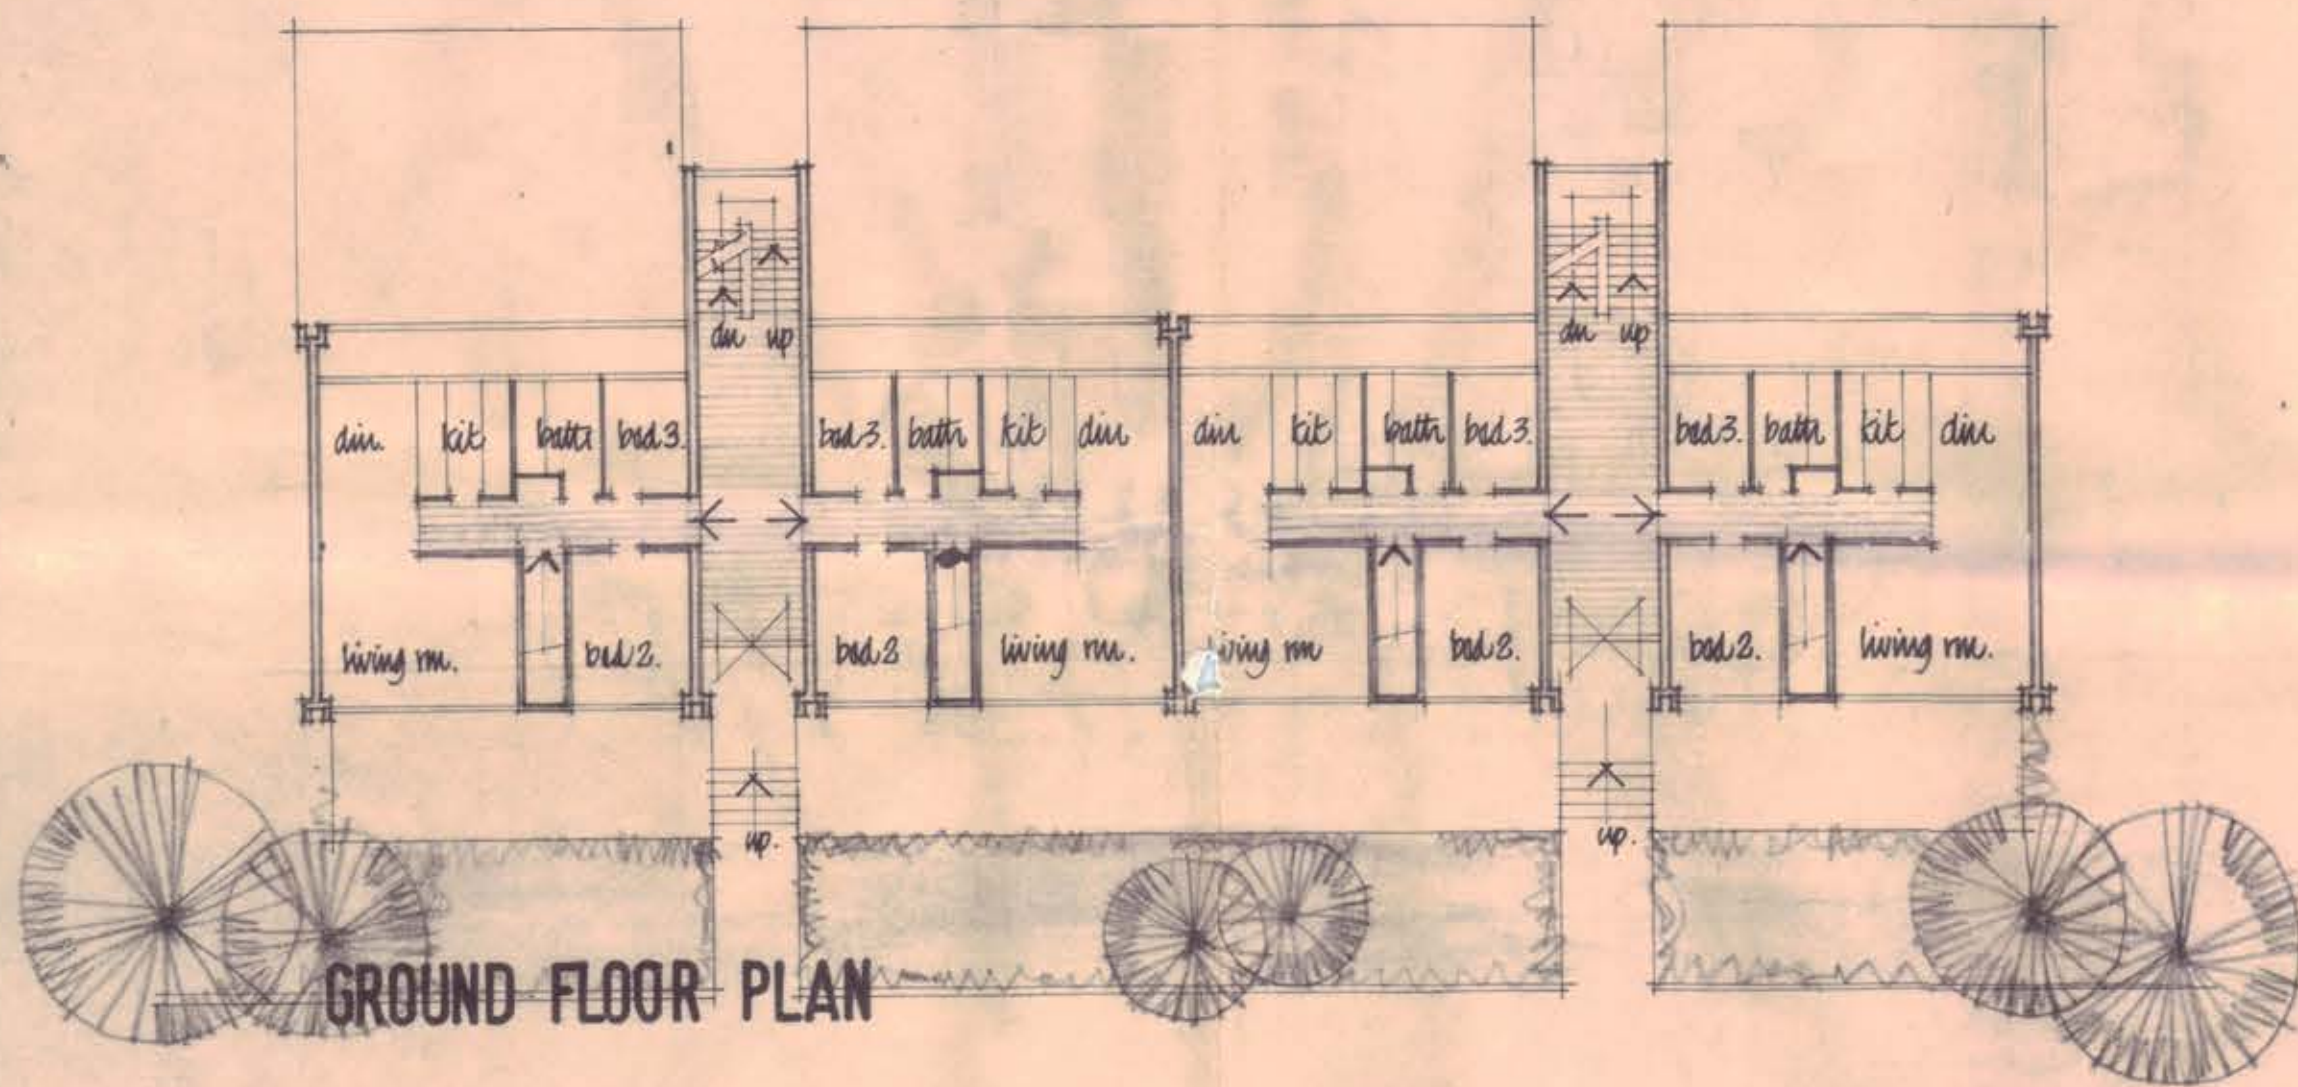


GROUND FLOOR PLAN

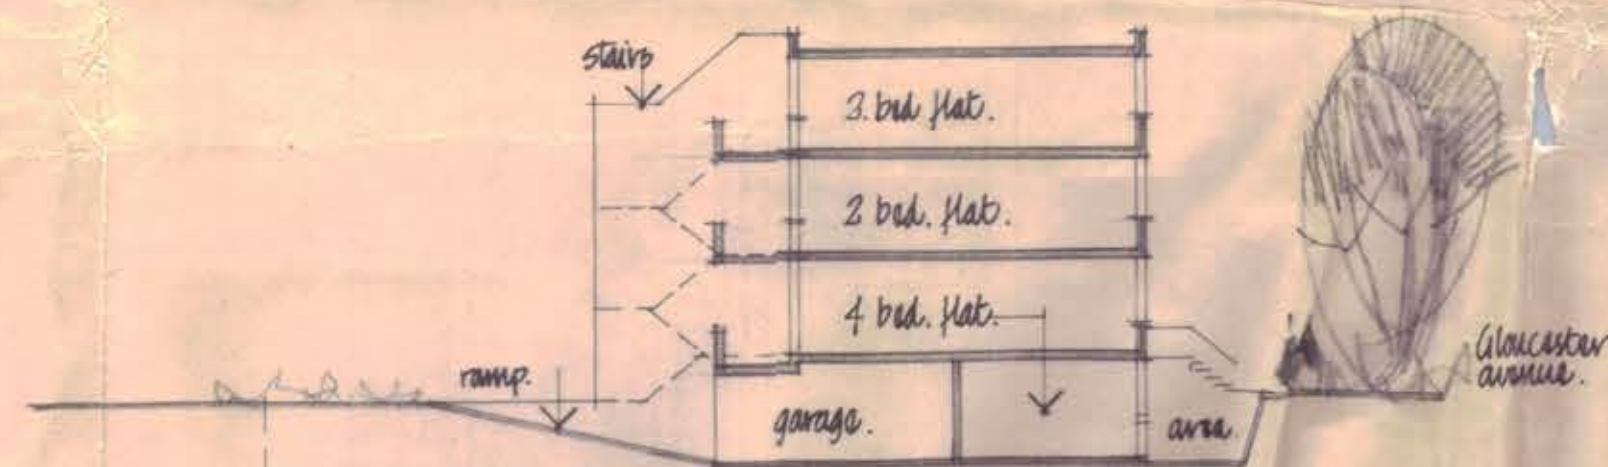

SECTION

Gloucester Avenue.

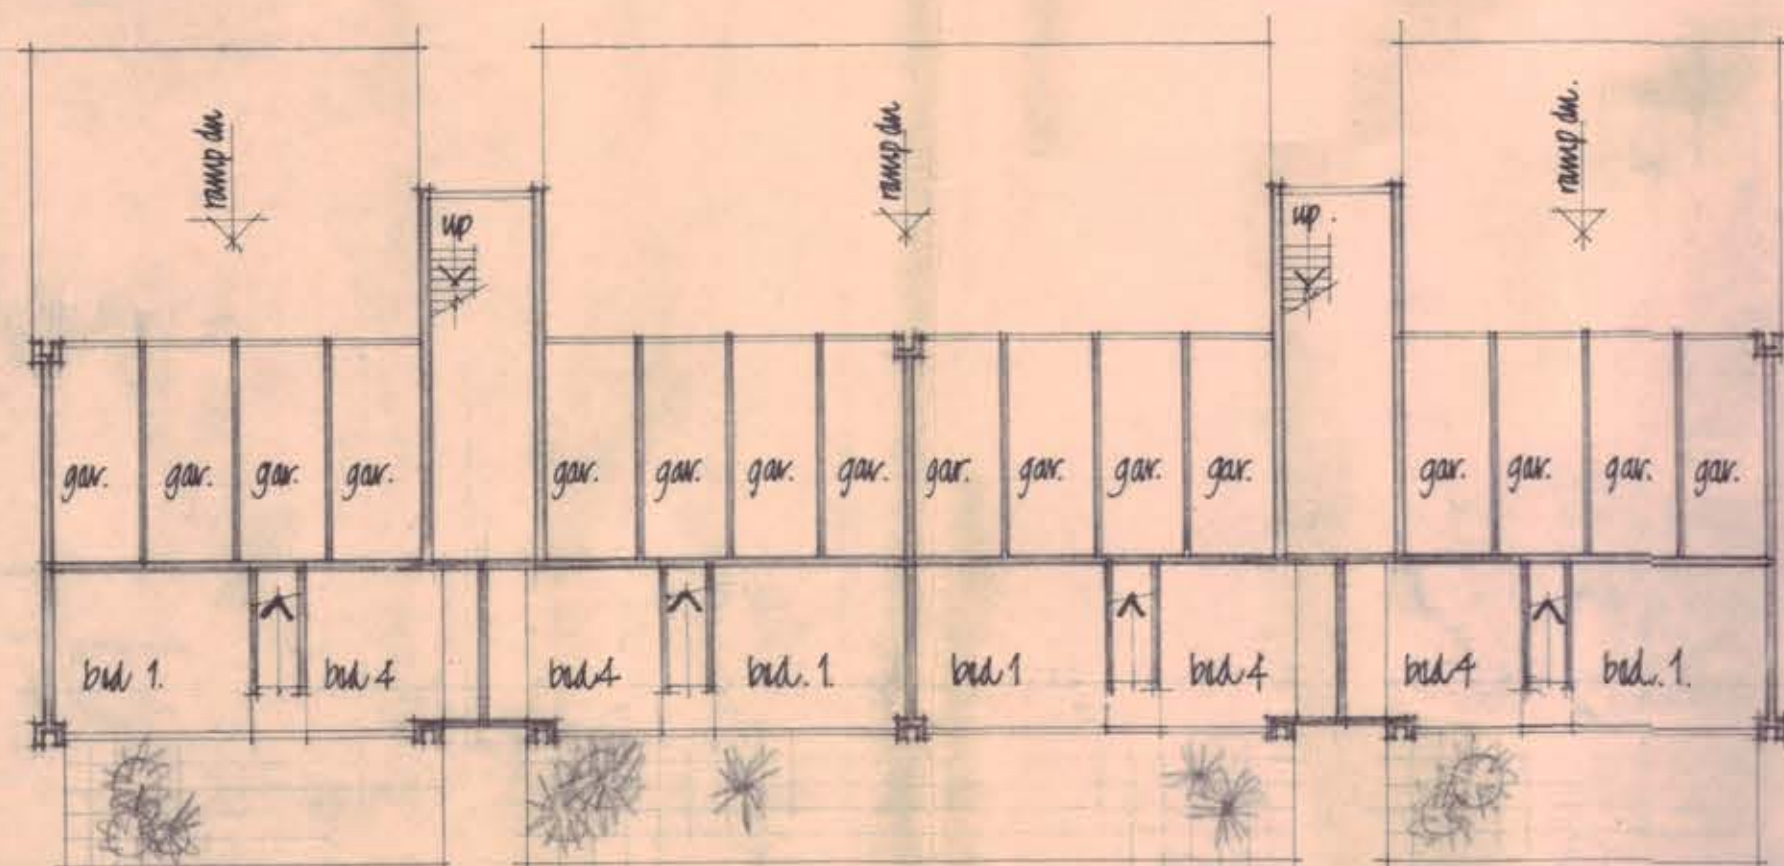

LOWER GROUND FLOOR PLAN



Notes

The Contractor is responsible for checking dimensions. Any discrepancy to be verified with the Architect before proceeding with the works.

Where an item is covered by drawings of different scales, the drawing having the largest scale is to be worked to.

Do not scale drawings. Figured dimensions to be worked to in all cases.

Amendments

CTP/J11/14/A/8310

Job No. 2-24 GLOUCESTER AVE.	1176
Drawing SKETCH PROPOSALS	Drawing No. 3
Scale: 1/16 inch to 1 foot.	Date: Dec. 1969.

RONALD SALMON & PARTNERS
Chartered Architects A/ARIBA
13 Campden Street, Kensington, London, W.8. 01-229 9176/7