




FIRST AND FOURTH FLOOR PLAN

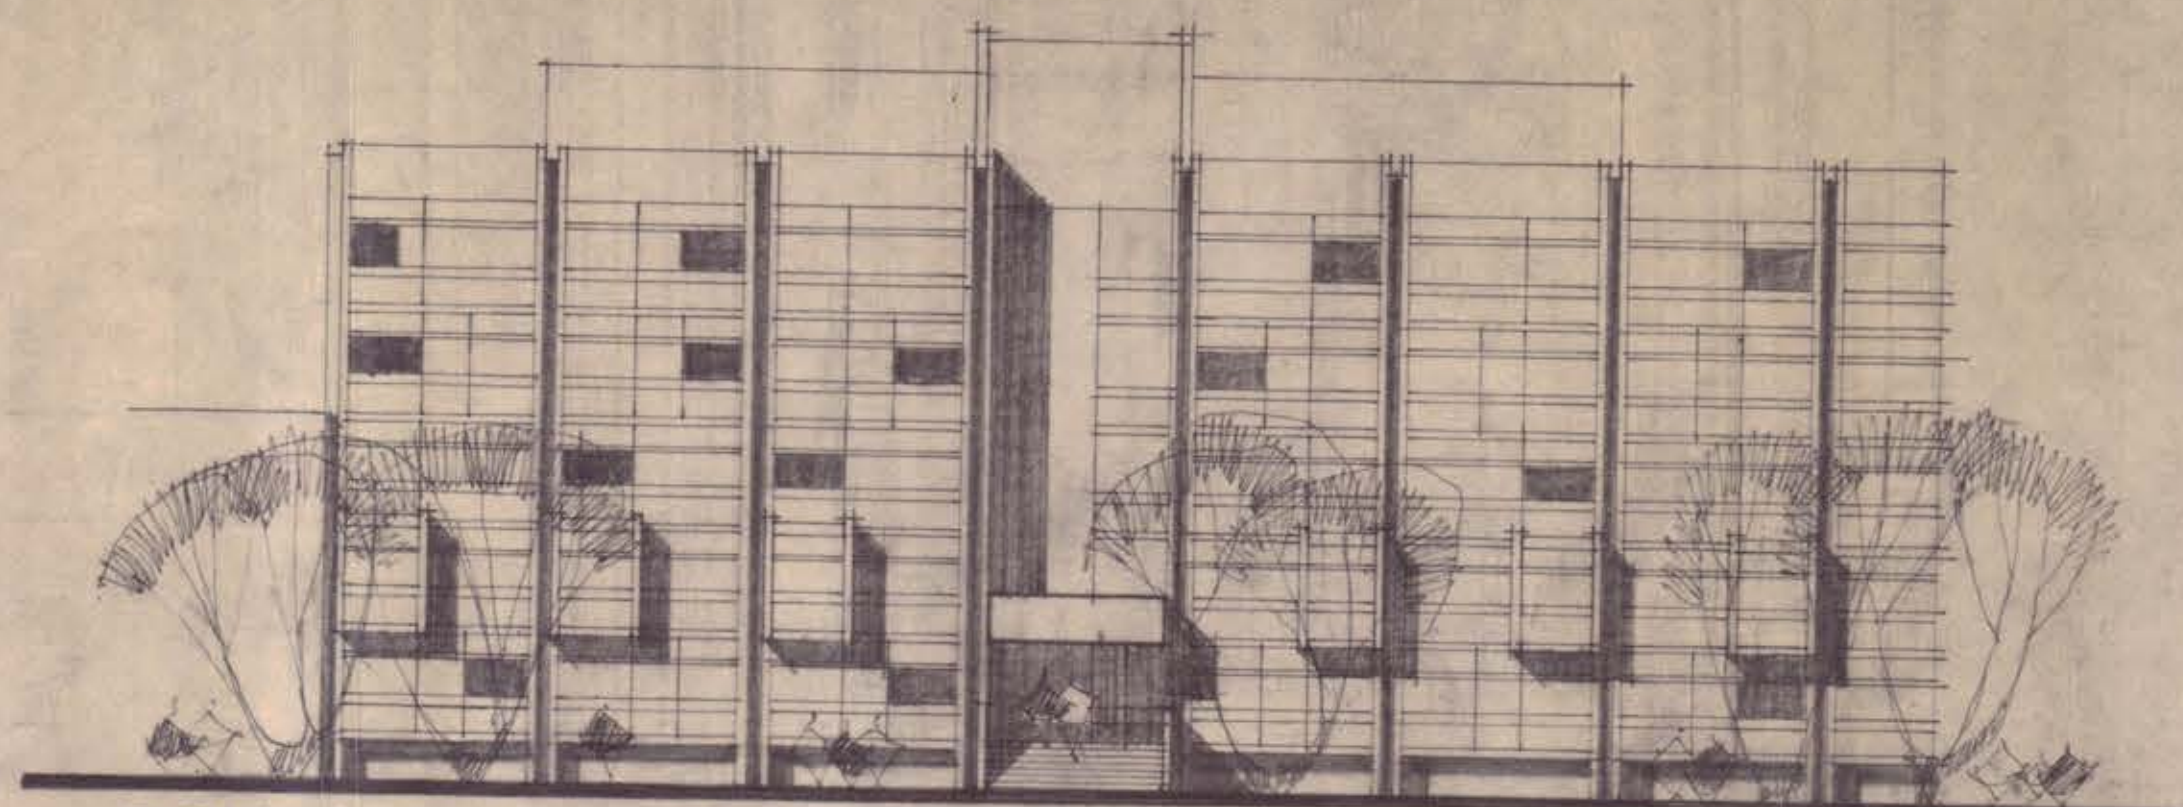


ELEVATION TO GLOUCESTER AVE.

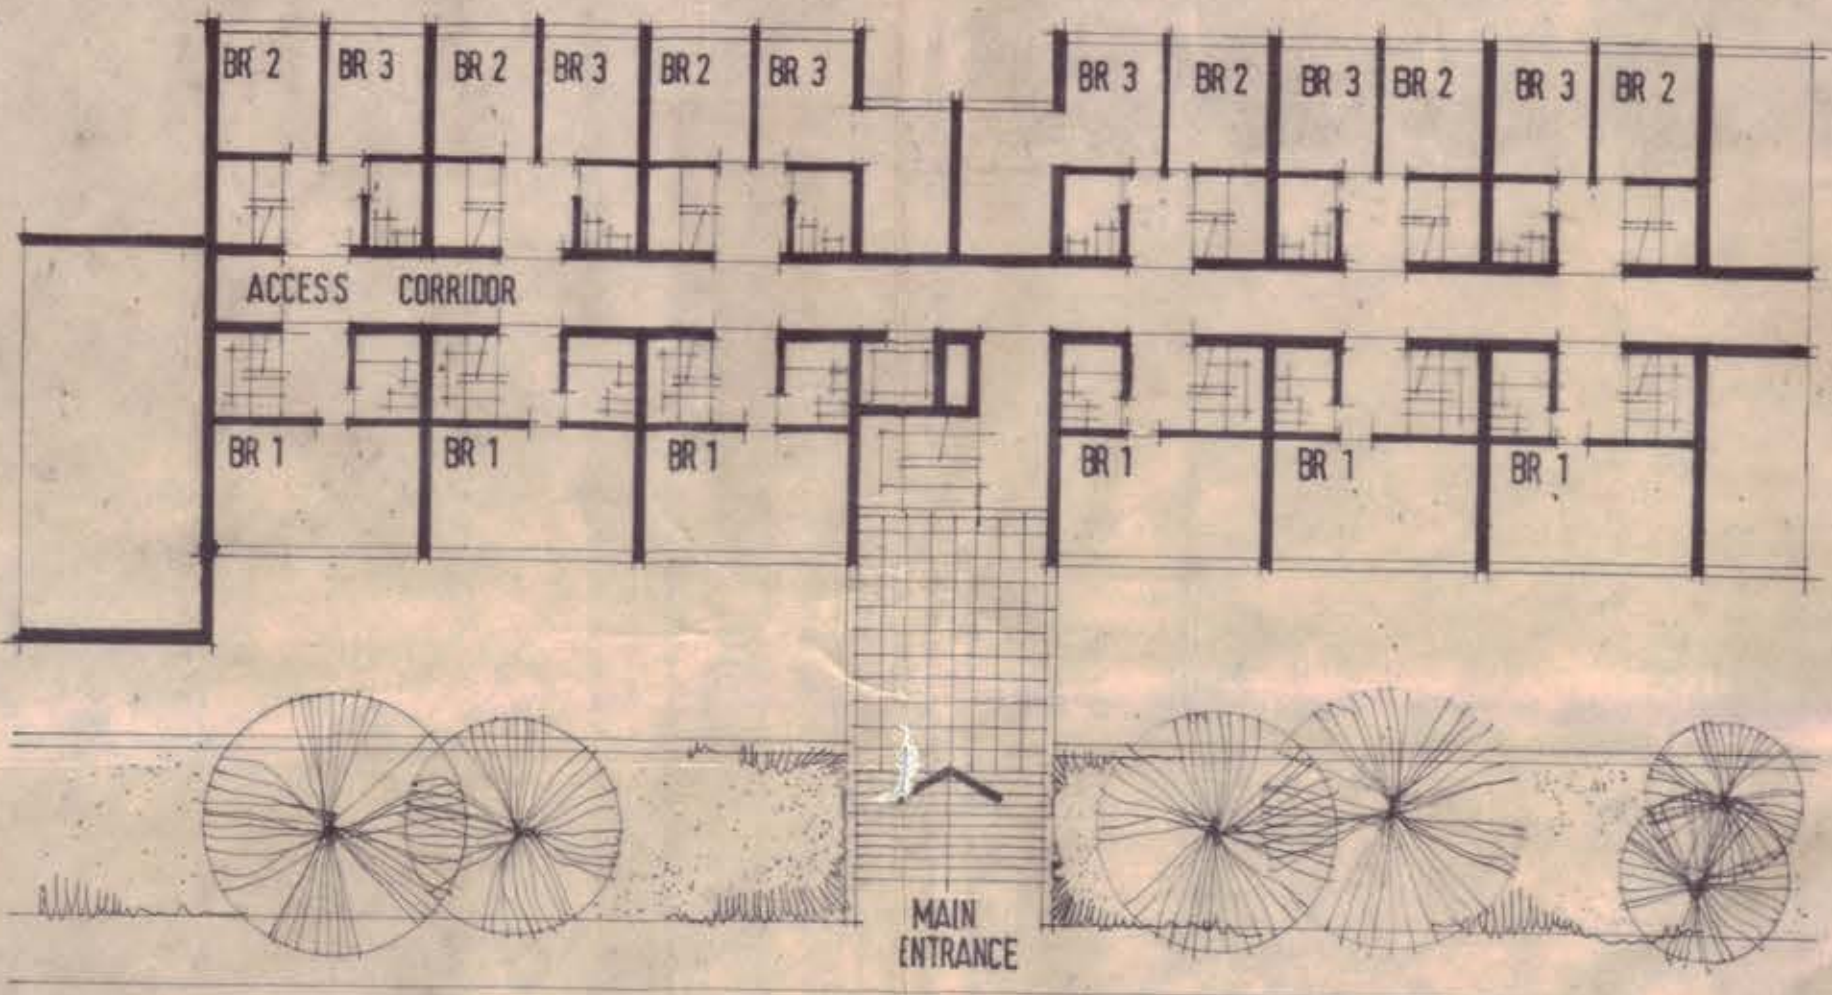


GROUND AND THIRD FLOOR PLAN

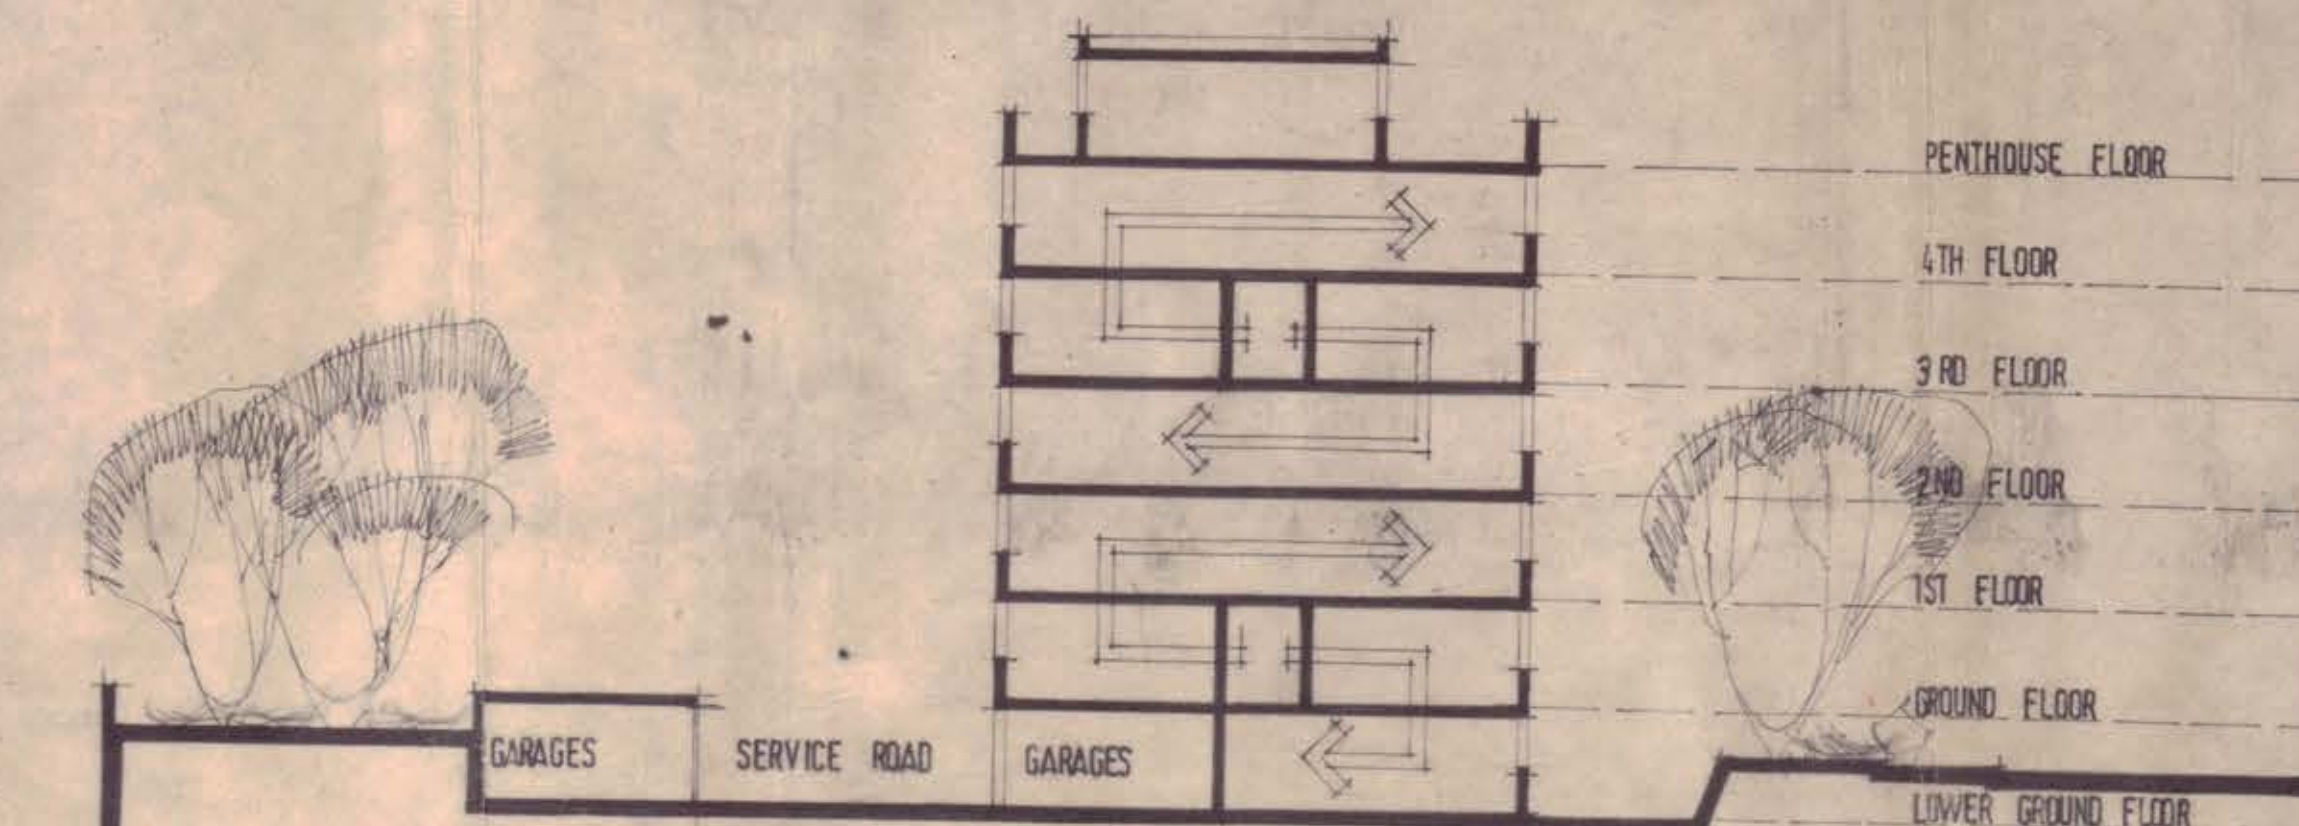


TYPICAL CROSS SECTION

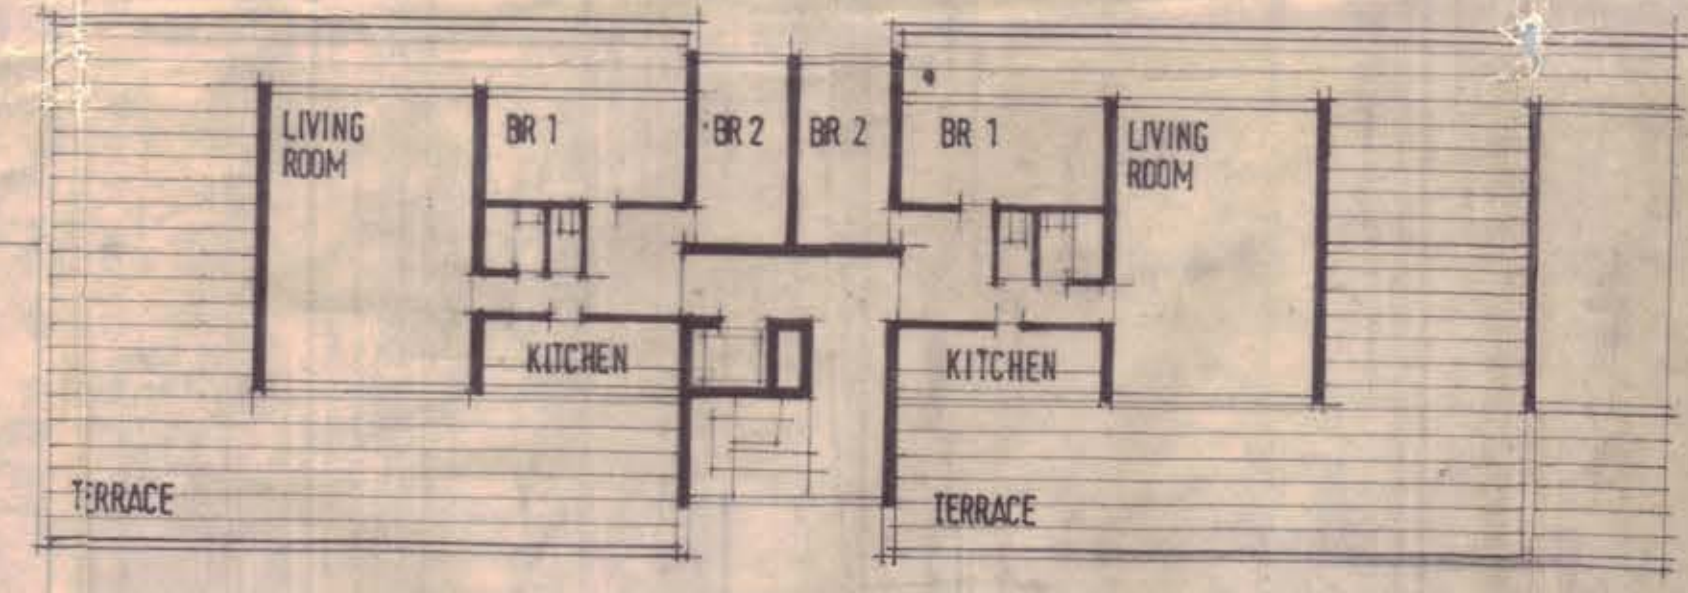

PENTHOUSE FLOOR

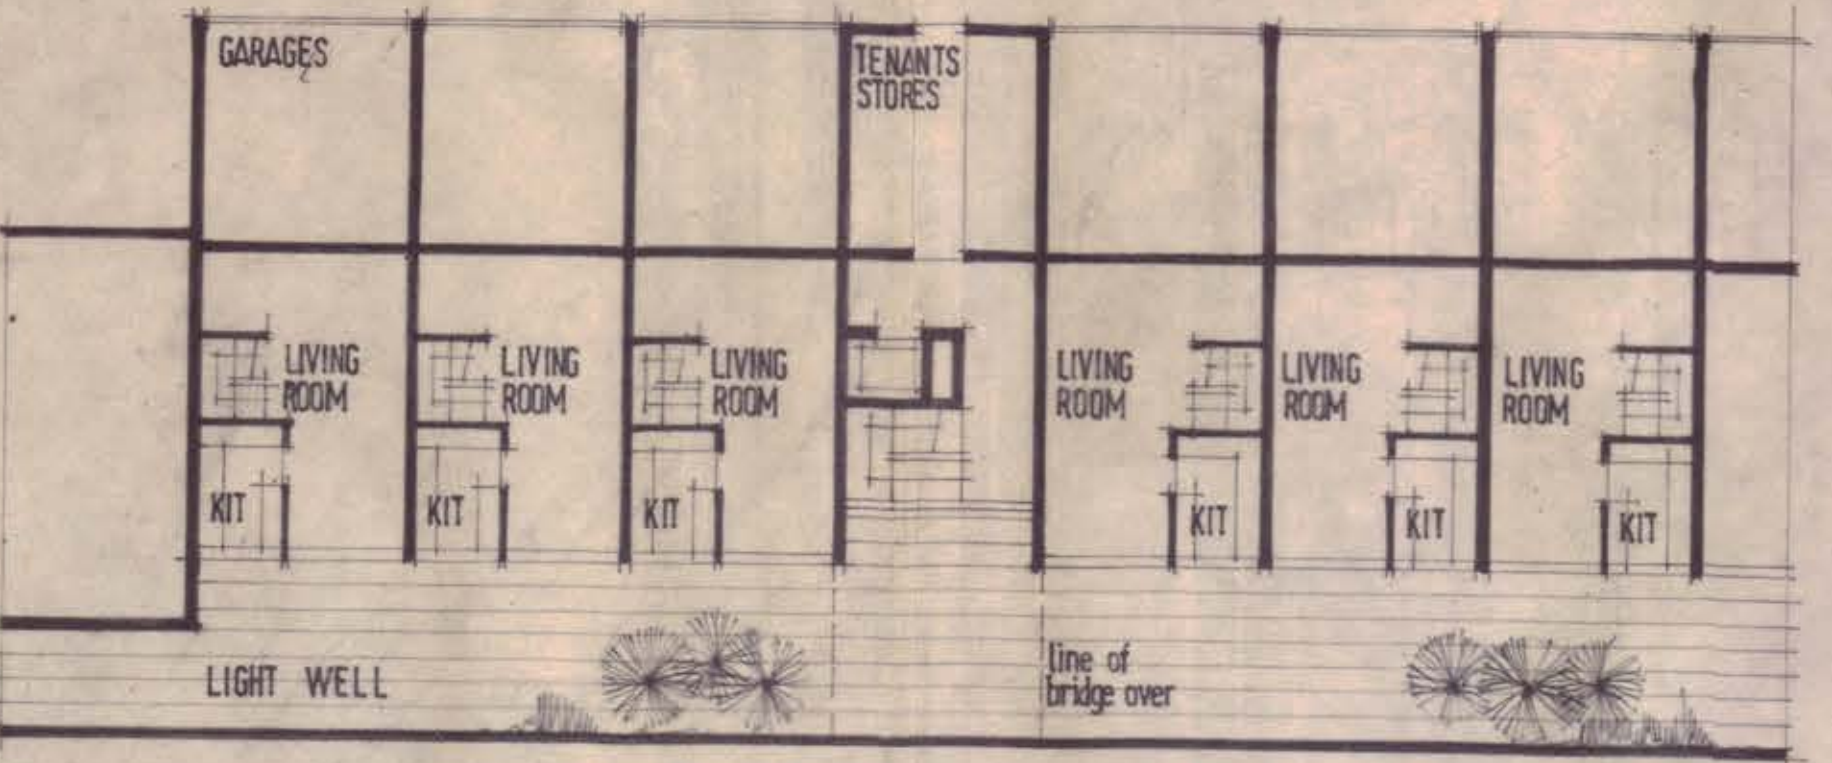

LOWER GROUND FLOOR PLAN

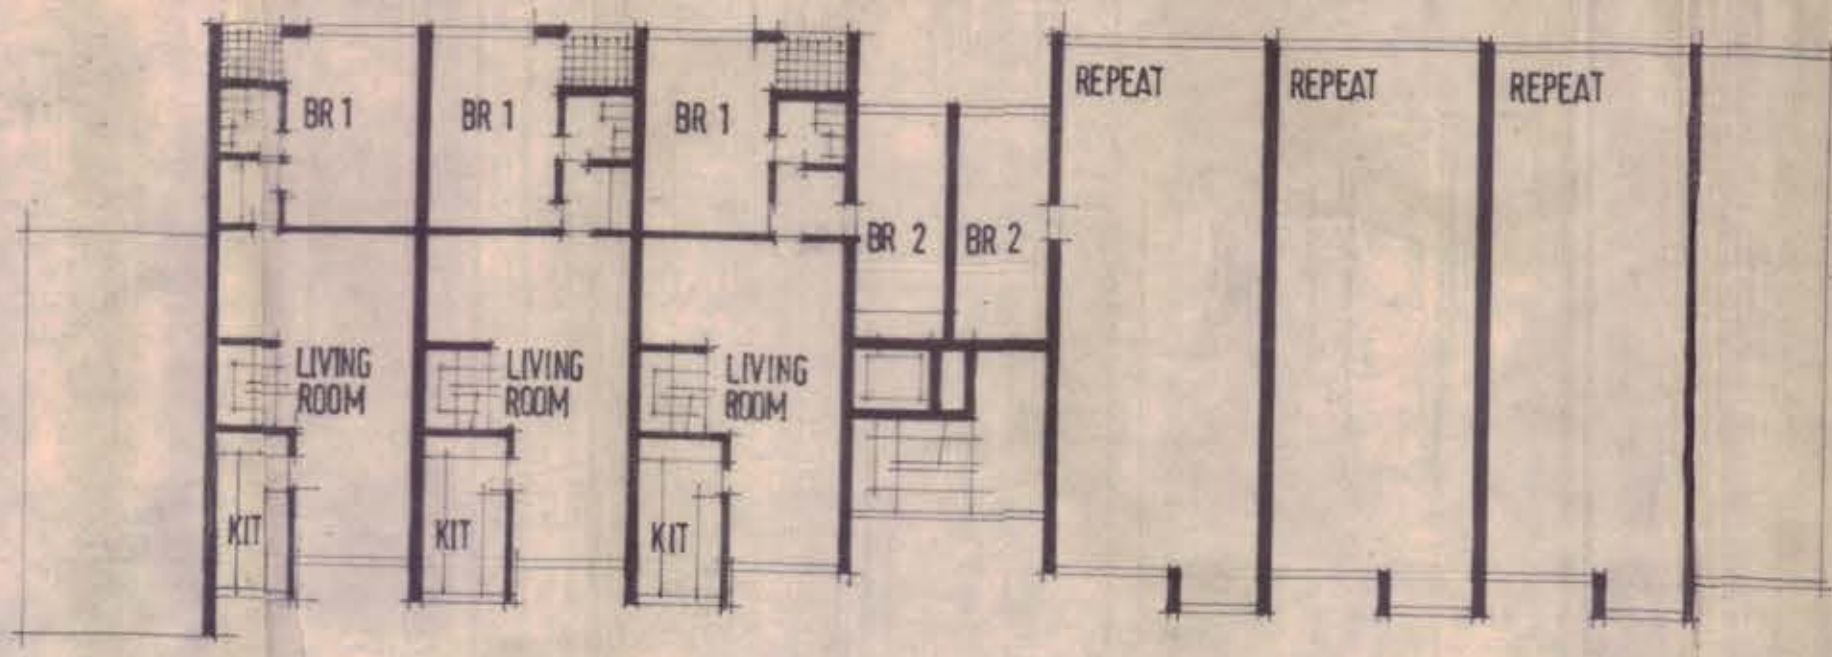

SECOND FLOOR PLAN

Notes

The Contractor is responsible for checking dimensions. Any discrepancy to be verified with the Architect before proceeding with the works.  
Where an item is covered by drawings of different scales, the drawing having the largest scale is to be worked to.  
Do not scale drawings. Figured dimensions to be worked to in all cases.

Amendments

GTP/211/14/A/830

Job <b>2-24 GLOUCESTER AVE, NW1</b>	Job No. <b>1176</b>
Drawing <b>SKETCH PROPOSALS</b>	Drawing No. <b>4</b>
Scale: <b>1/60" = 1'</b>	Date: <b>JAN 1970</b>
<b>RONALD SALMON &amp; PARTNERS</b> Chartered Architects A/ARIBA 13 Campden Street, Kensington, London, W.8. 01-229 9176/7	