


SOUTH ELEVATION

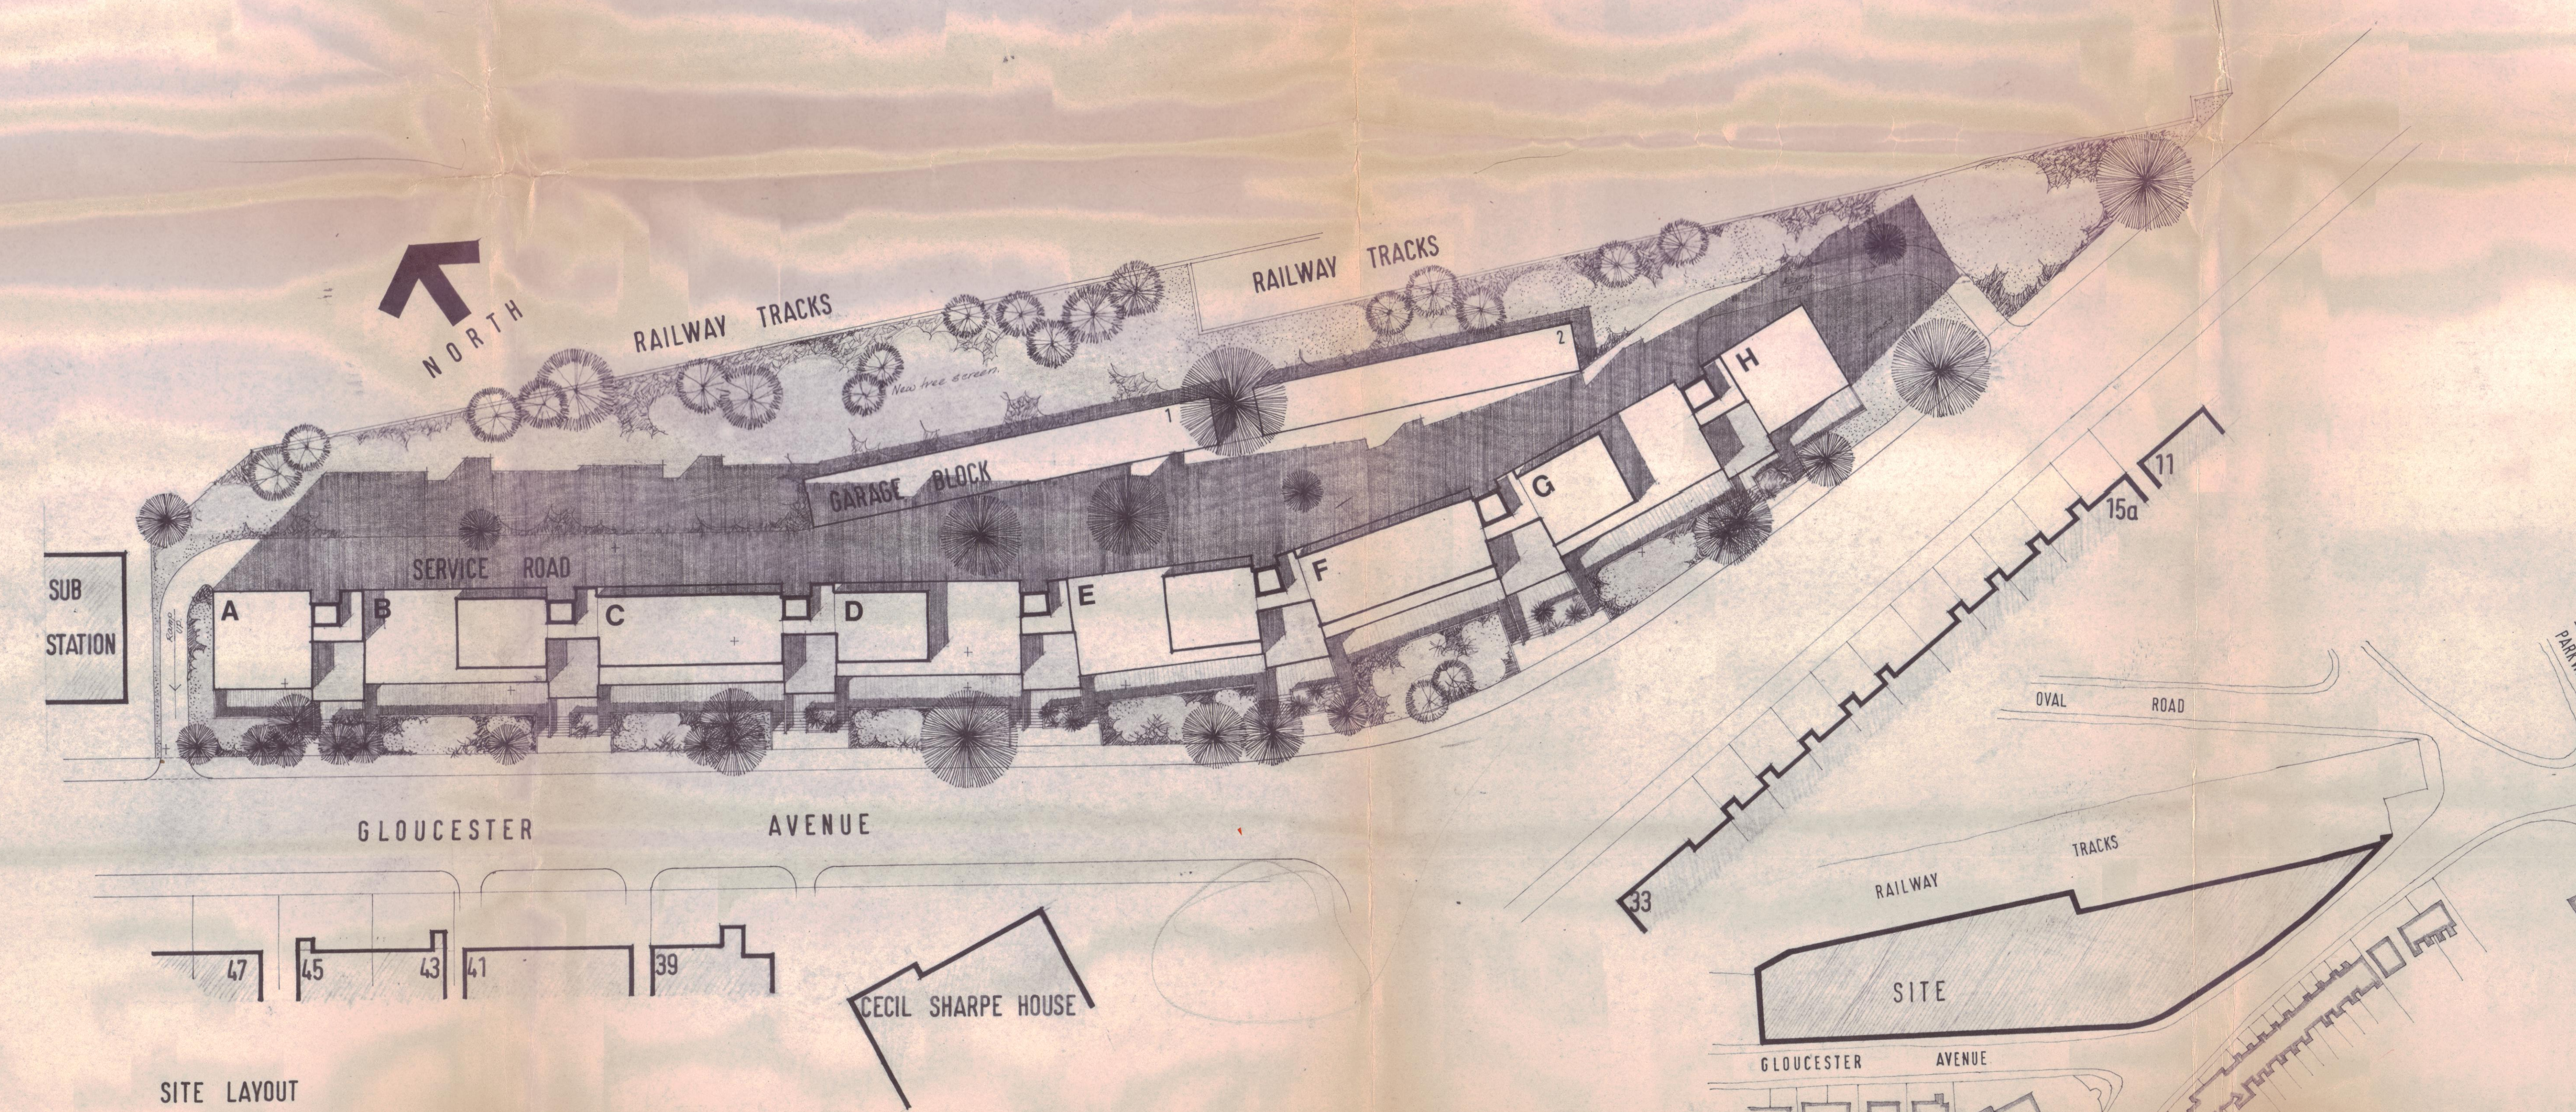

SITE LAYOUT

LOCATION PLAN

Scale: 1:1250

Notes

The Contractor is responsible for checking dimensions. Any discrepancy to be verified with the Architect before proceeding with works.

Where an item is covered by drawings of different scales, the drawing having the largest scale is to be worked to.

Do not scale drawings. Figured dimensions to be worked to in all cases.

SCHEDULE OF ACCOMMODATION						
BLOCK	NO. OF STOREYS	1BR	2BR	3BR	PENTHOUSES (2BR)	BEDSITERS TO LINKS
A	5+B	1	-	5	-	3
B	5+B+P	-	11	-	1	3
C	5+B+P	-	1	10	2	3
D	5+B+P	-	11	-	1	3
E	5+B+P	-	1	10	1	3
F	5+B+P	-	11	-	2	3
G	5+B+P	-	1	10	1	3
H	5+B	1	5	-	-	3
TOTAL NOS OF UNITS		2	41	35	8	21
TOTAL HAB. ROOMS		2	123	140	32	21
AREA OF SITE FOR DENSITY		2.3 acres				

GARAGES	
BLOCK	NO. OF UNITS
1	15 DUPLEX UNITS (30)
2	11 DUPLEX UNITS (22)
A	4
B	8
C	8
D	8
E	8
F	8
G	8
H	4
TOTAL	108 UNITS

Amendments

SCHEDULE OF TREES

EXISTING TREES TO BE RETAINED
 INSTANT TREES
 EXISTING TREES TO BE REMOVED

Job	2-24, GLOUCESTER AVE.	Job No.	1176
Drawing	SITE LAYOUT & ELEVATION	Drawing No.	100
Scale:	1" = 32'-0"	Date:	7. 9. 70.
RONALD SALMON & PARTNERS Chartered Architects A/ARIBA 13 Campden Street, Kensington, London, W.8. 01-229 9176/7			