
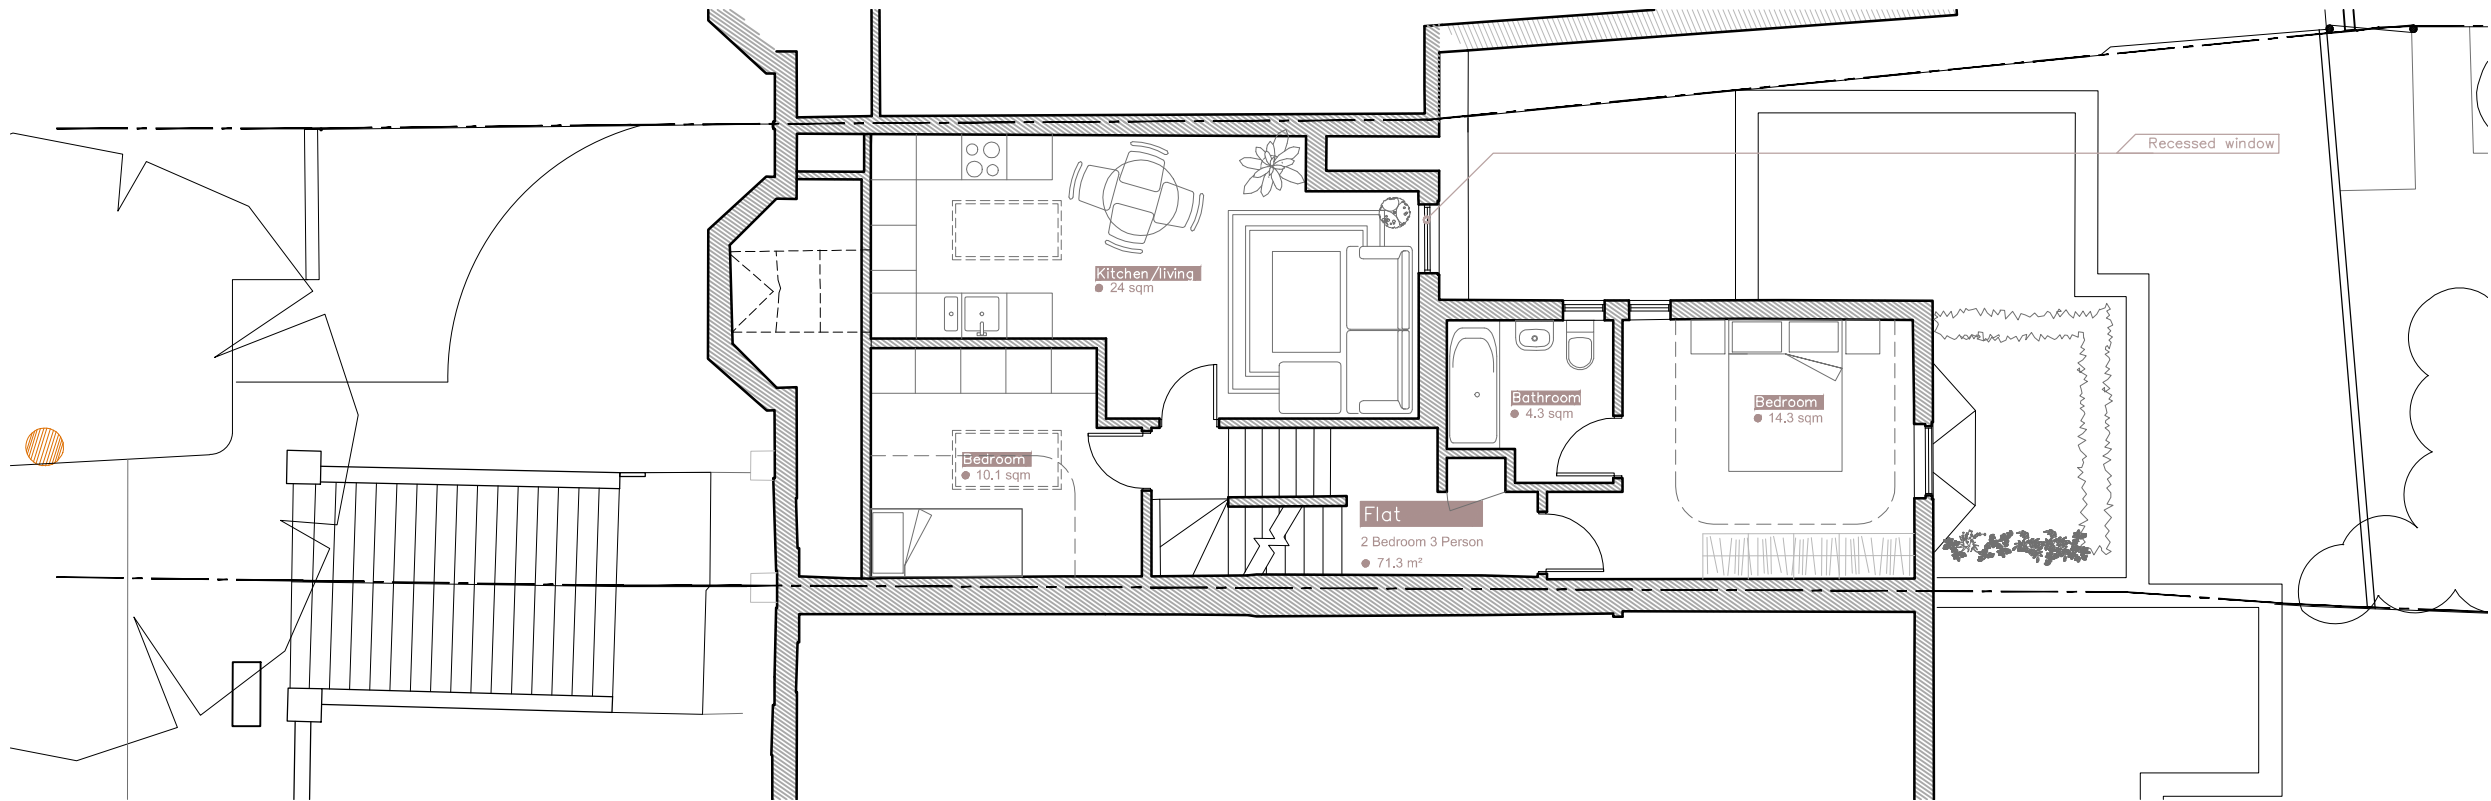


NOTES


DO NOT SCALE FROM THIS DRAWING

PLANNING

NOTE:  
This drawing is submitted as part of a planning, listed building or conservation area consent application and is not intended for any other purpose.  
All plans, sections & elevations are based on measured readings and any scaled dimension should not be relied upon to give an accurate measurement.

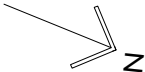

Proposed Second Floor Plan - 1:100@A3

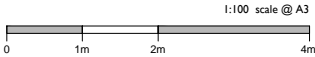

Revision A	Adaptations to rear window	18.09.19
Revision B	Adaptations to dormer	04.10.19

<b>Martin Evans</b> Architects 	
18 Charlotte Road London EC2A 3PB tel 020 7729 2474	
<b>JOB</b> Hillfield Road London NW6	
<b>TITLE</b> Proposed Second Floor Plan	
<b>DATE</b>	21.05.2019
<b>SCALE</b>	1:100 @ A3
<b>DRAWN</b>	G.R.
<b>DRAWING NO.</b> HFR-PL-PRO_04B	