



GENERAL NOTES


Do not scale from these drawings. The contractor is responsible for checking all dimensions on site prior to commencement of the works with any errors being reported to Apex Residential Design Services as soon as possible.

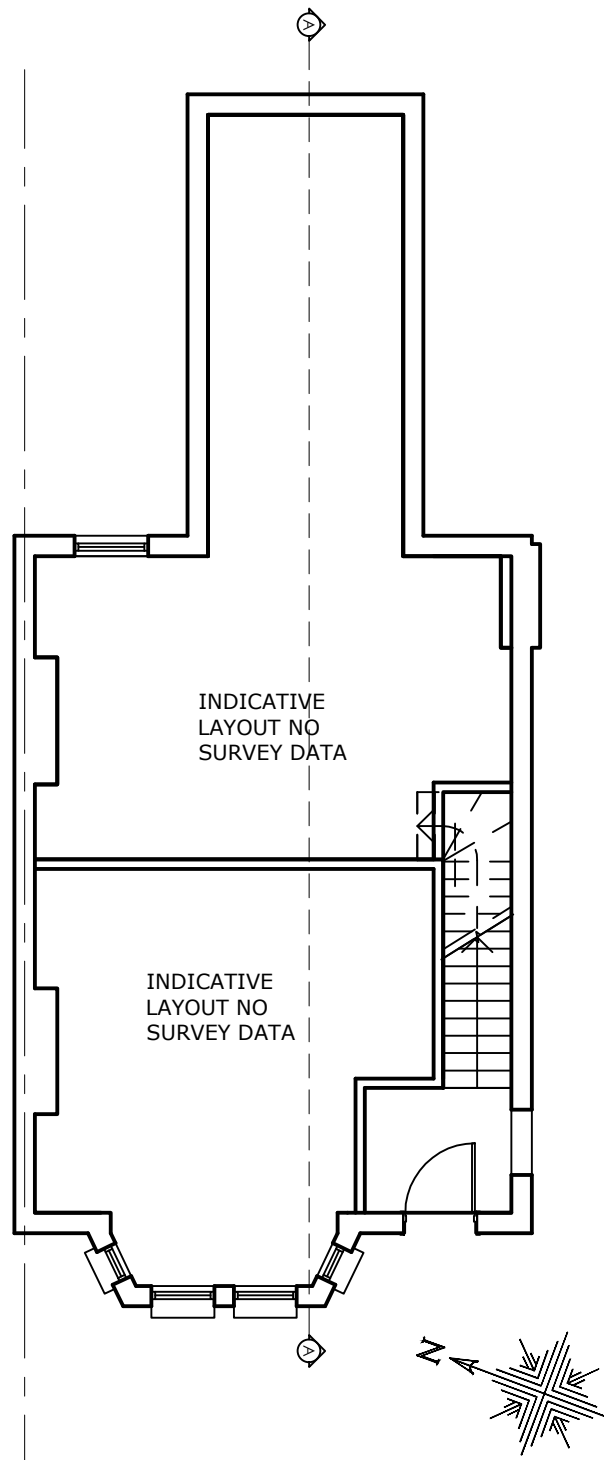


1 EXISTING GROUND FLOOR
Scale: 1:100

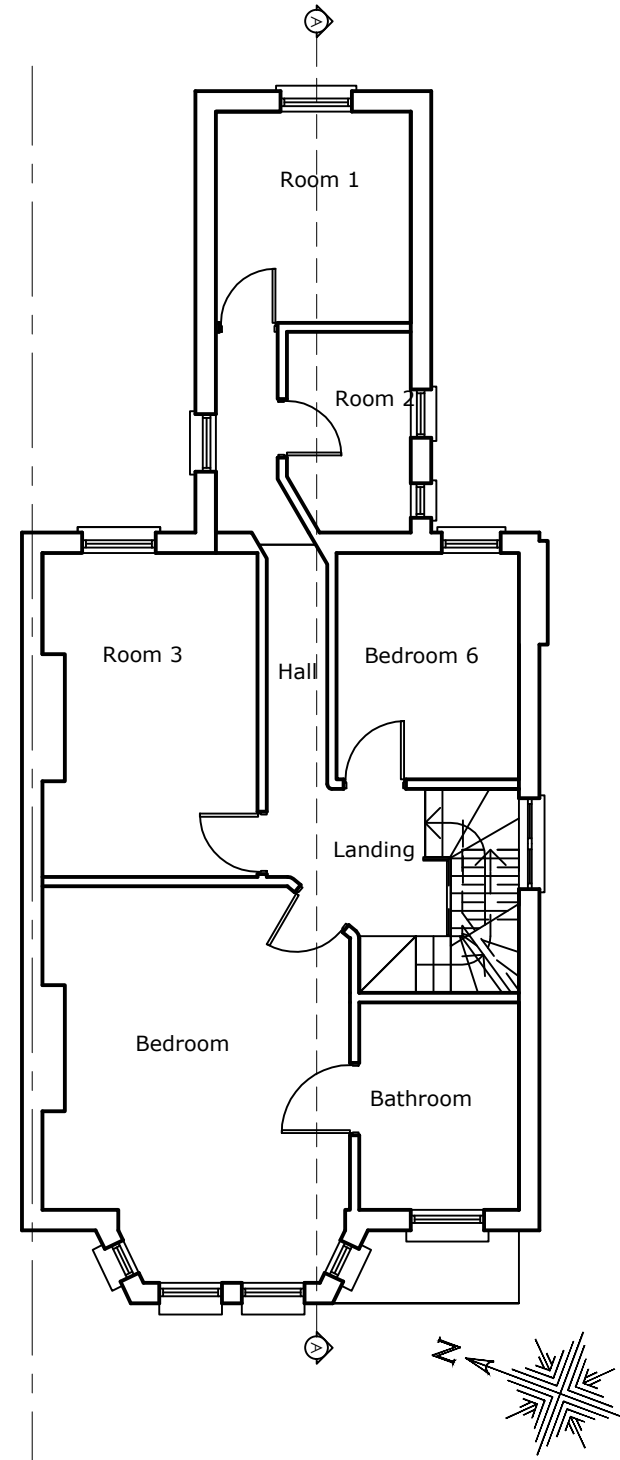

2 EXISTING FIRST FLOOR
Scale: 1:100

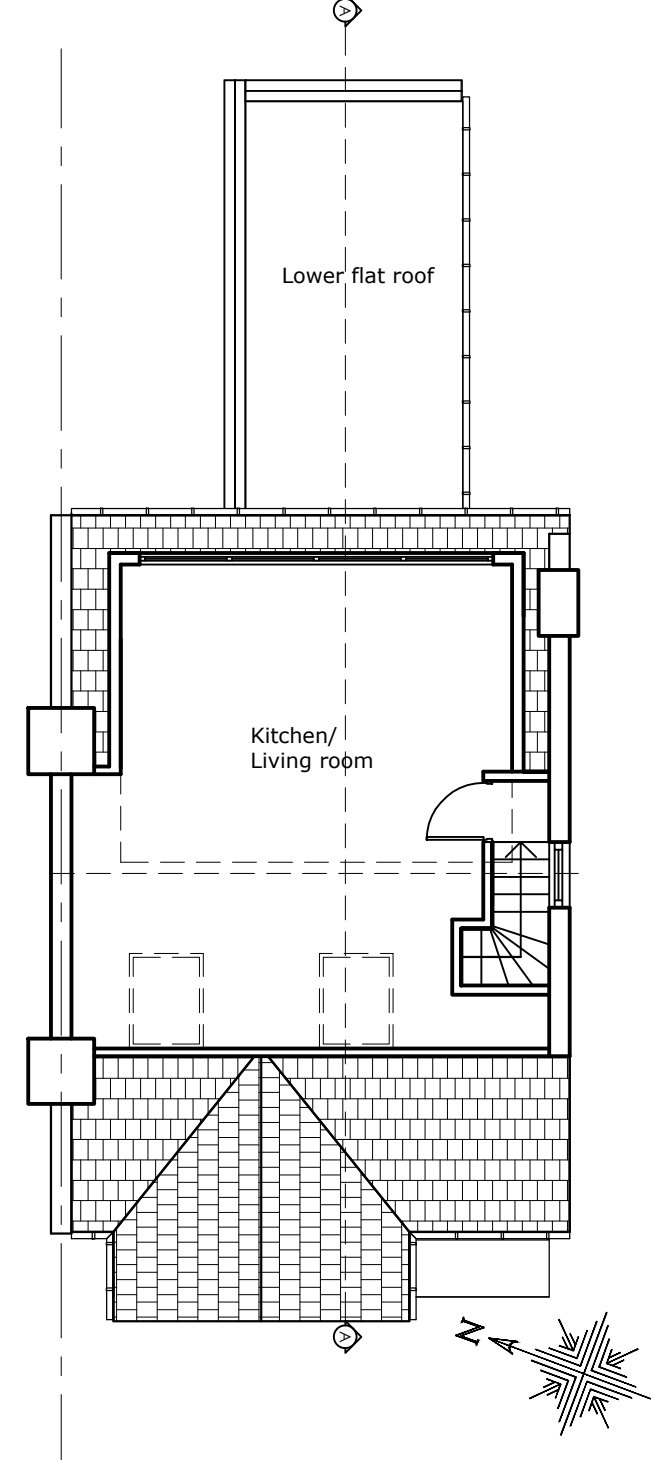

3 EXISTING LOFT FLOOR
Scale: 1:100

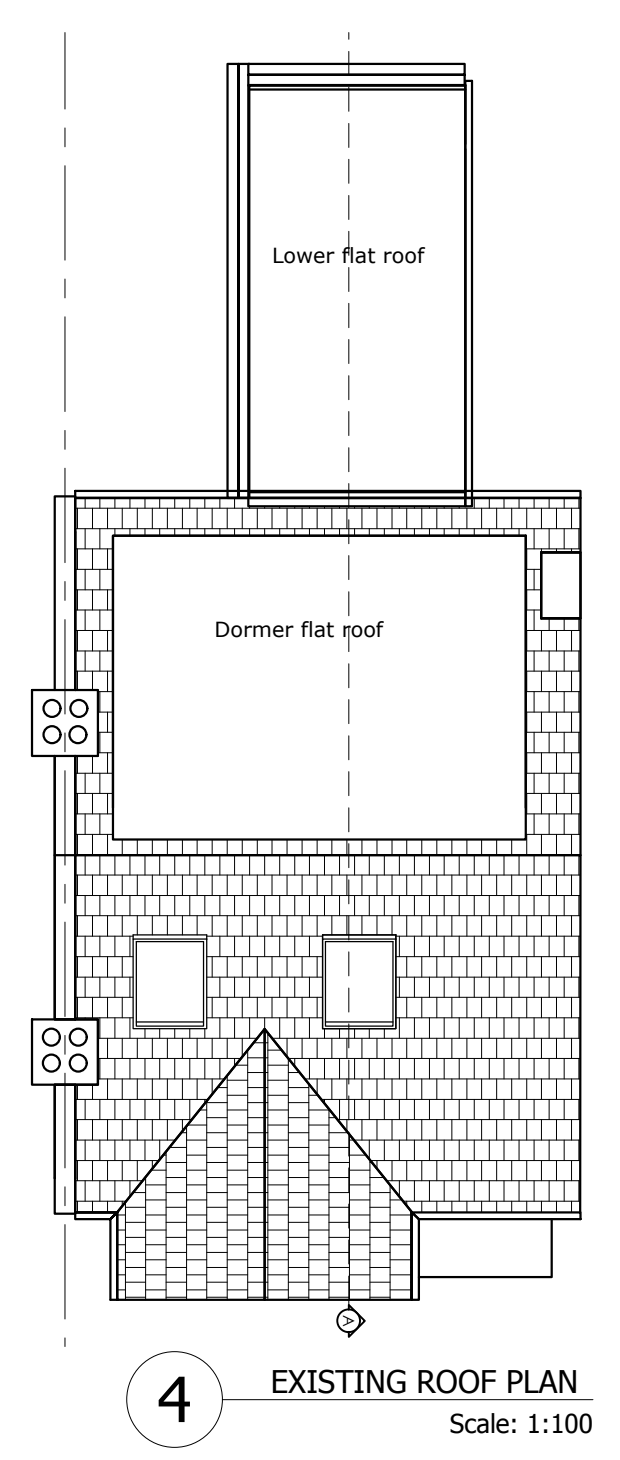

4 EXISTING ROOF PLAN
Scale: 1:100



Architectural Services | Measured Building Surveys
Residential | Commercial | Project management
Tel: 0845 0942817
Email: architectural.ap4u@gmail.com

PROJECT:
LOFT CONVERSION

DRAWING TITLE: EXISTING FLOOR PLANS				DRAWING No: 52SAR/221/01
SITE ADDRESS: 52b Sarre Road London NW2				
DRAWN: PB	CHECKED: PB	SCALE: 1-100@A3	DATE: Nov 2019	