


GENERAL NOTES


Do not scale from these drawings. The contractor is responsible for checking all dimensions on site prior to commencement of the works with any errors being reported to Apex Residential Design Services as soon as possible.

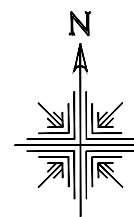


1 EXISTING SITE PLAN
Scale: 1:500



2 EXISTING LOCATION PLAN
Scale: 1:1250

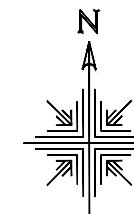

Scale 1:1250

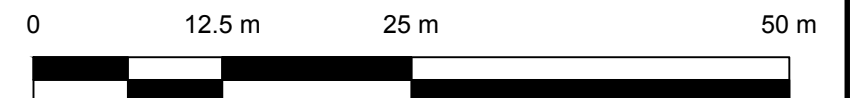

SCALE: 1:500



Architectural Services | Measured Building Surveys
Residential | Commercial | Project management
Tel: 0845 0942817
Email: architectural.ap4u@gmail.com

PROJECT:
LOFT CONVERSION

DRAWING TITLE: EXISTING SITE & LOCATION PLANS

SITE ADDRESS: 52b Sarre Road London NW2

DRAWN: PB

CHECKED: PB

SCALE: 1-1250&1-500@A3

DATE: Nov 2019

DRAWING No:
52SAR/221/04