




Existing Front Elevation

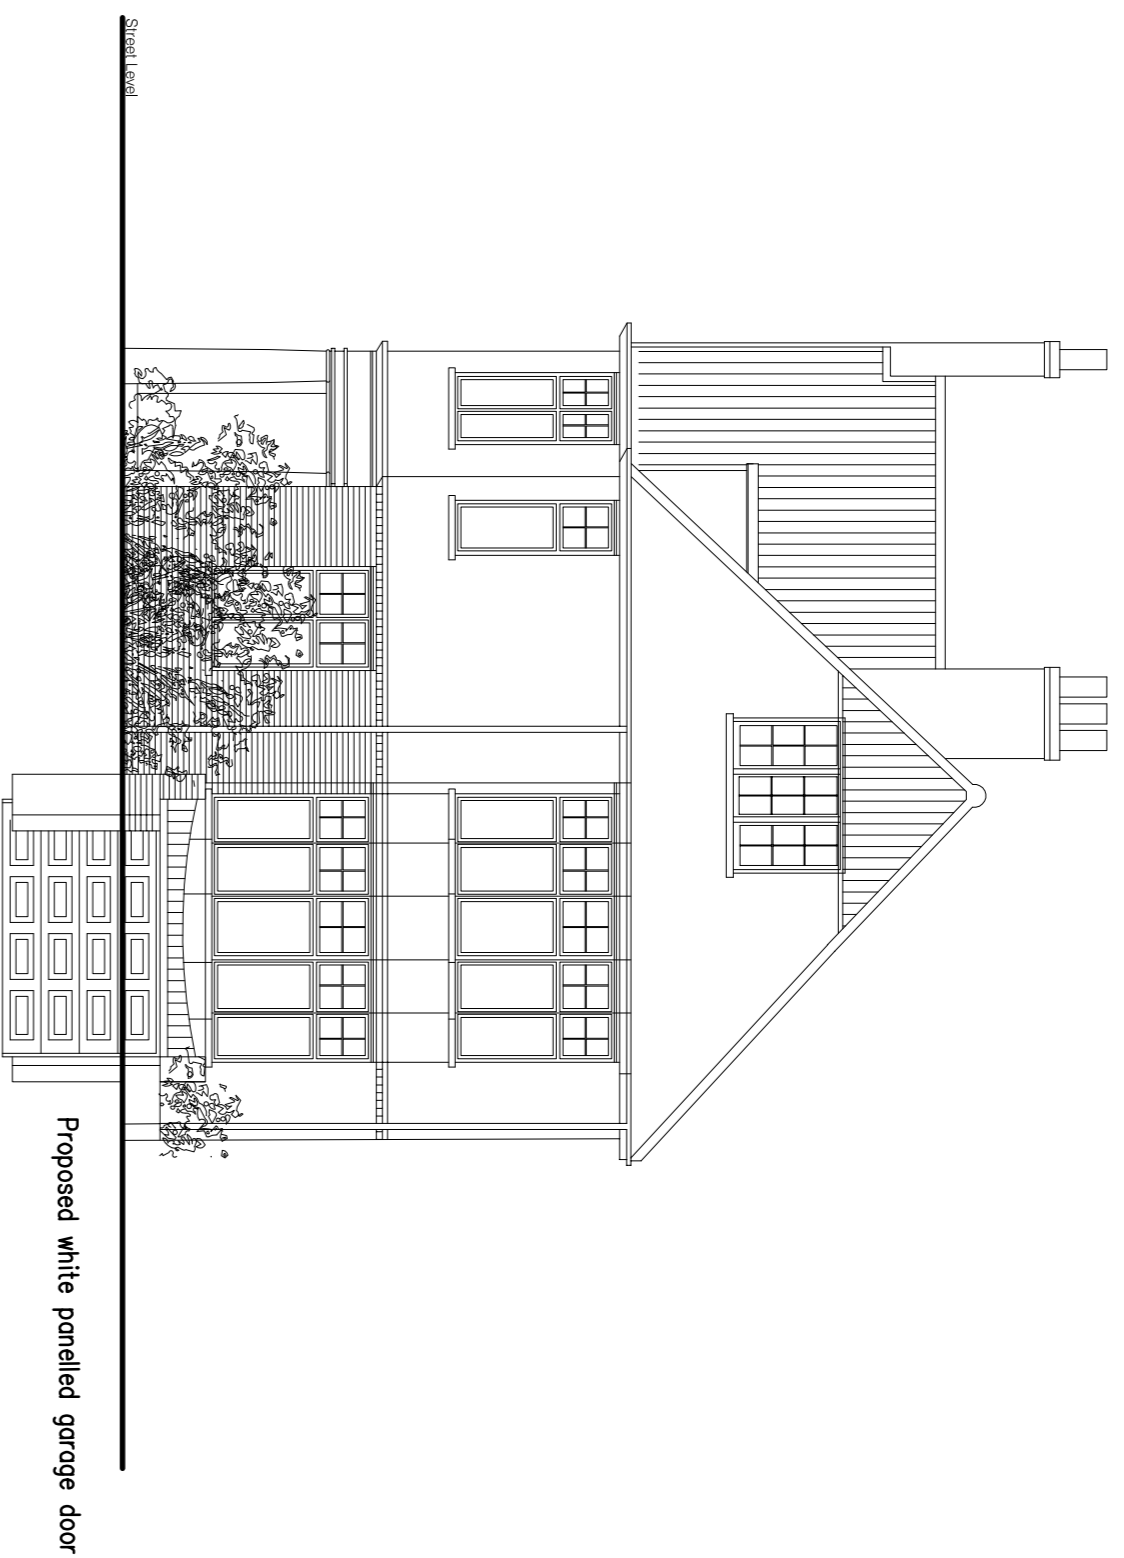

Proposed Front Elevation

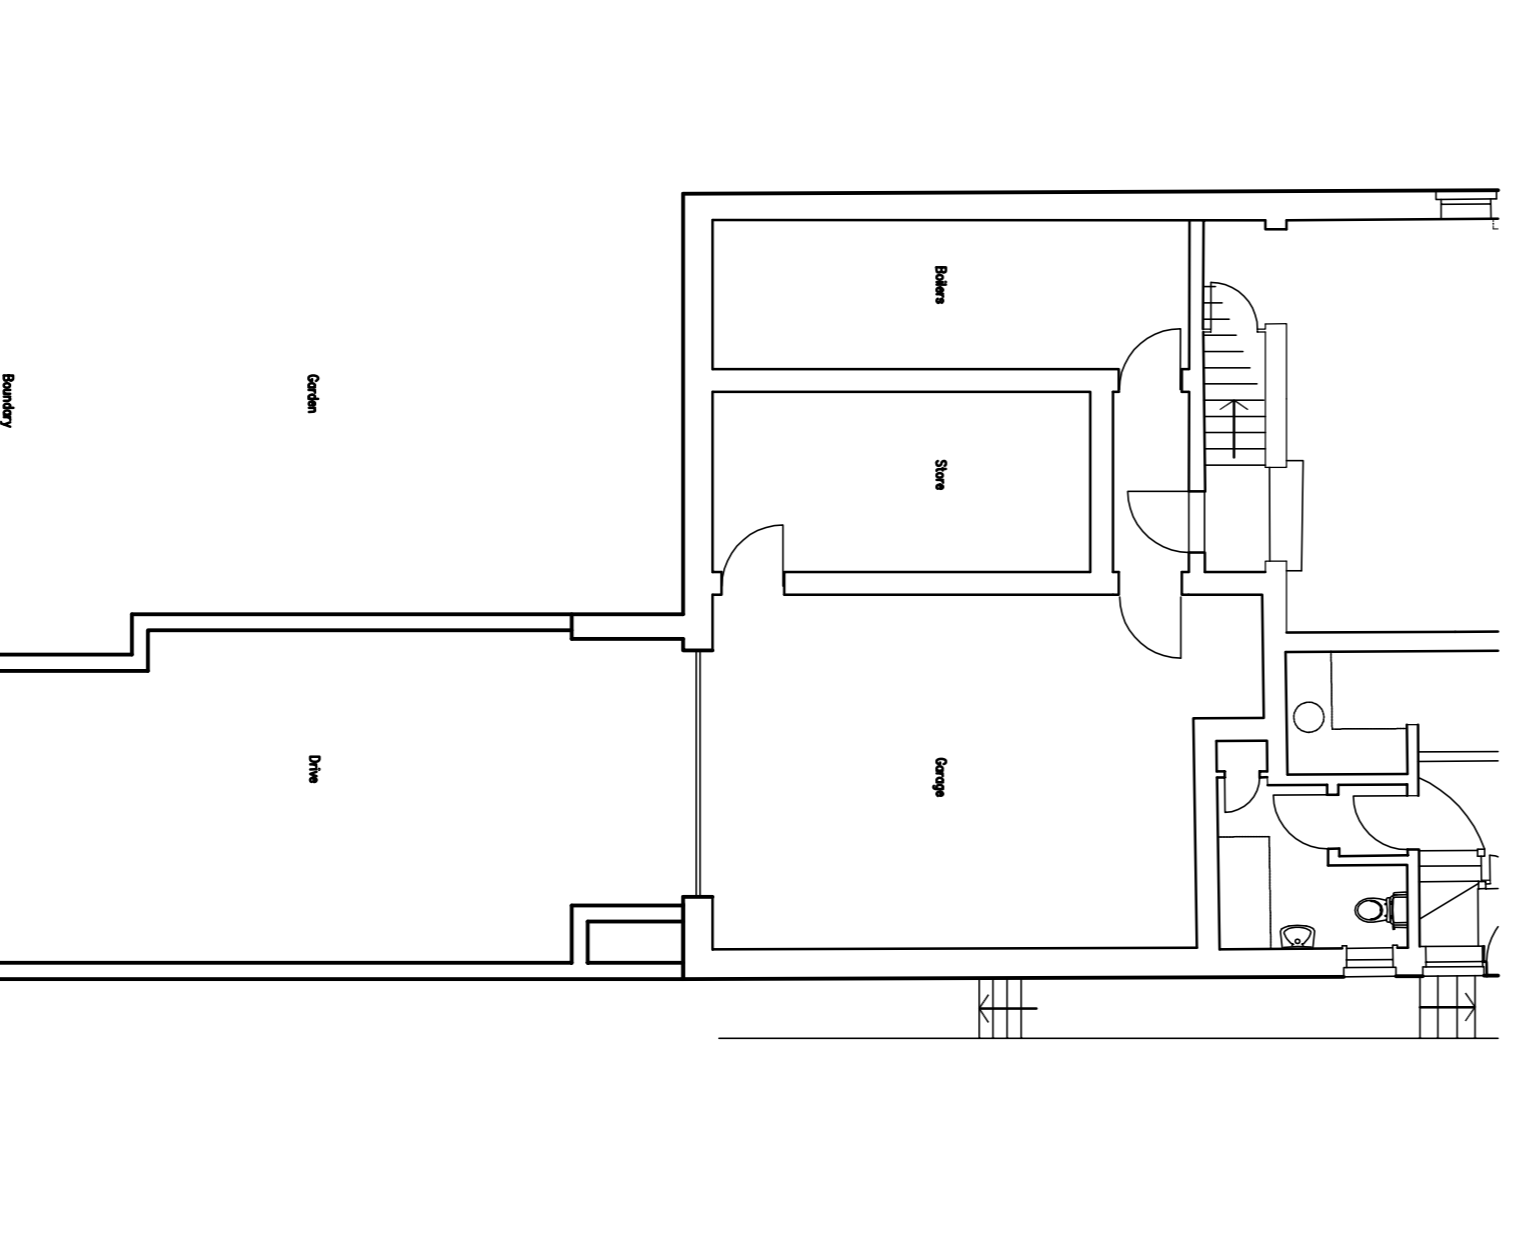

Part Plan Lower Ground Floor

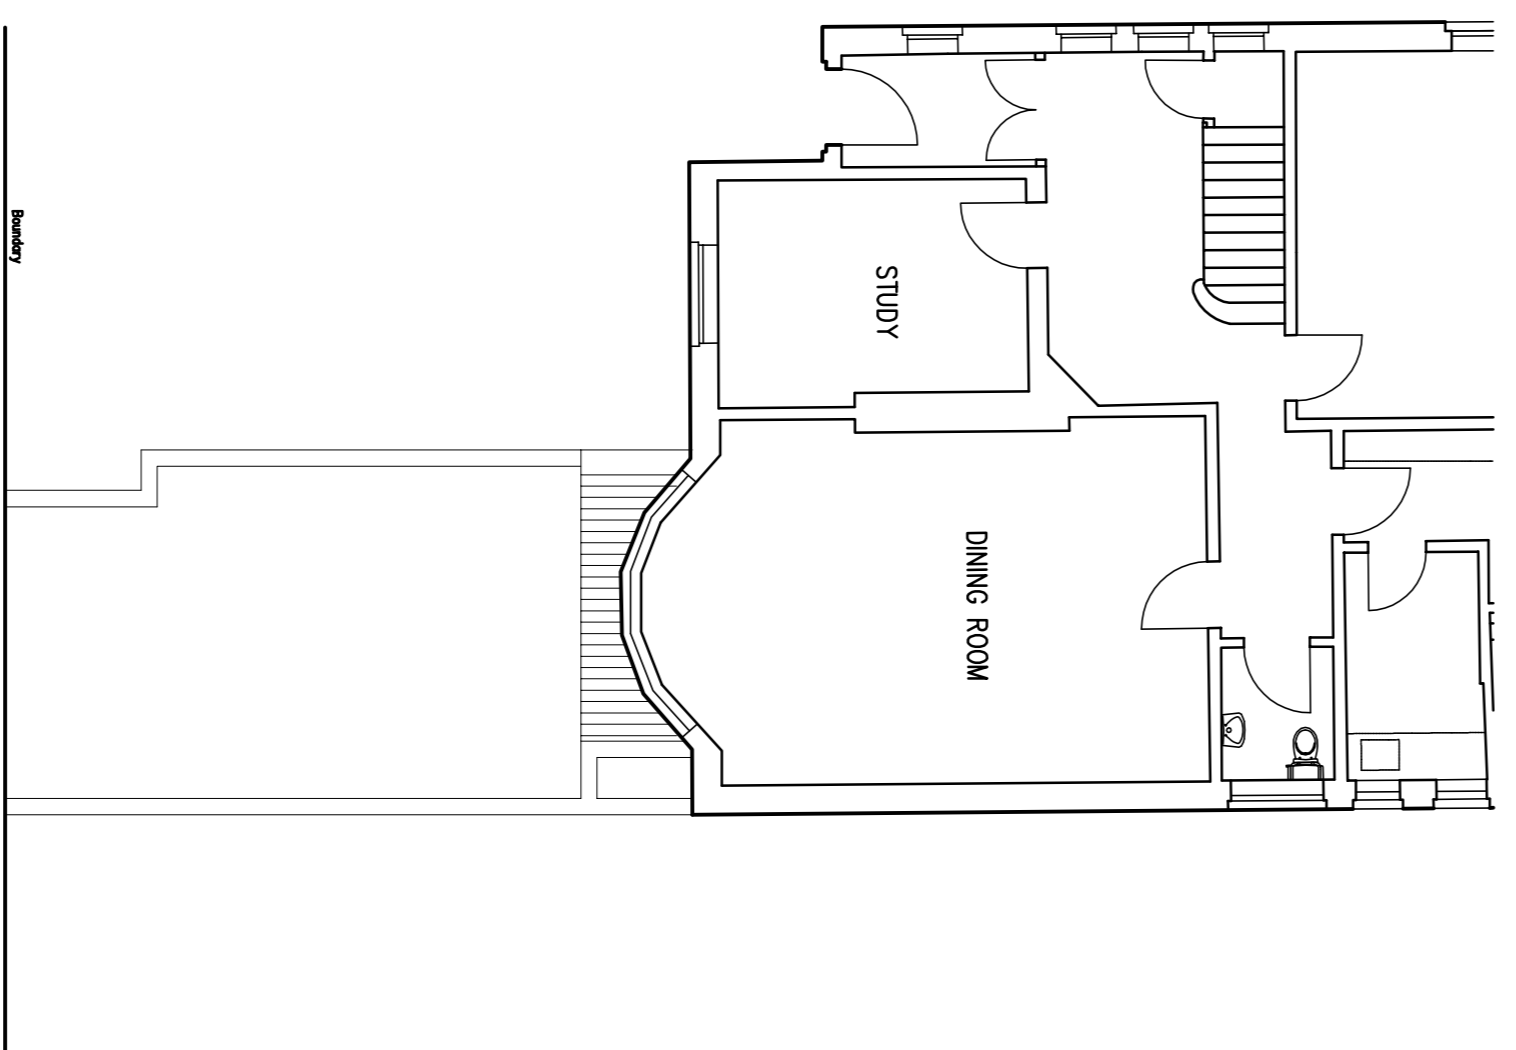

Part Plan Ground Floor

Revisions	
P01 PRELIMINARY ISSUE.	00.00.00

37 FERRINCROFT AVENUE
LONDON
NW3 7PG

PLANS AND ELEVATIONS
AS EXISTING
ELEVATION AS PROPOSED

Client
MRS B COHEN

Bd2

Civil & Structural Engineers
4 Bywater Road
South Woodham Ferrers
Essex
CM3 7AU
Tel 01245 429141

Scale	1:100	Date	NOV 2019
Drawing No.	303776 - 200	Revision	.

