



[01] EXISTING THIRD FLOOR PLAN @1:100

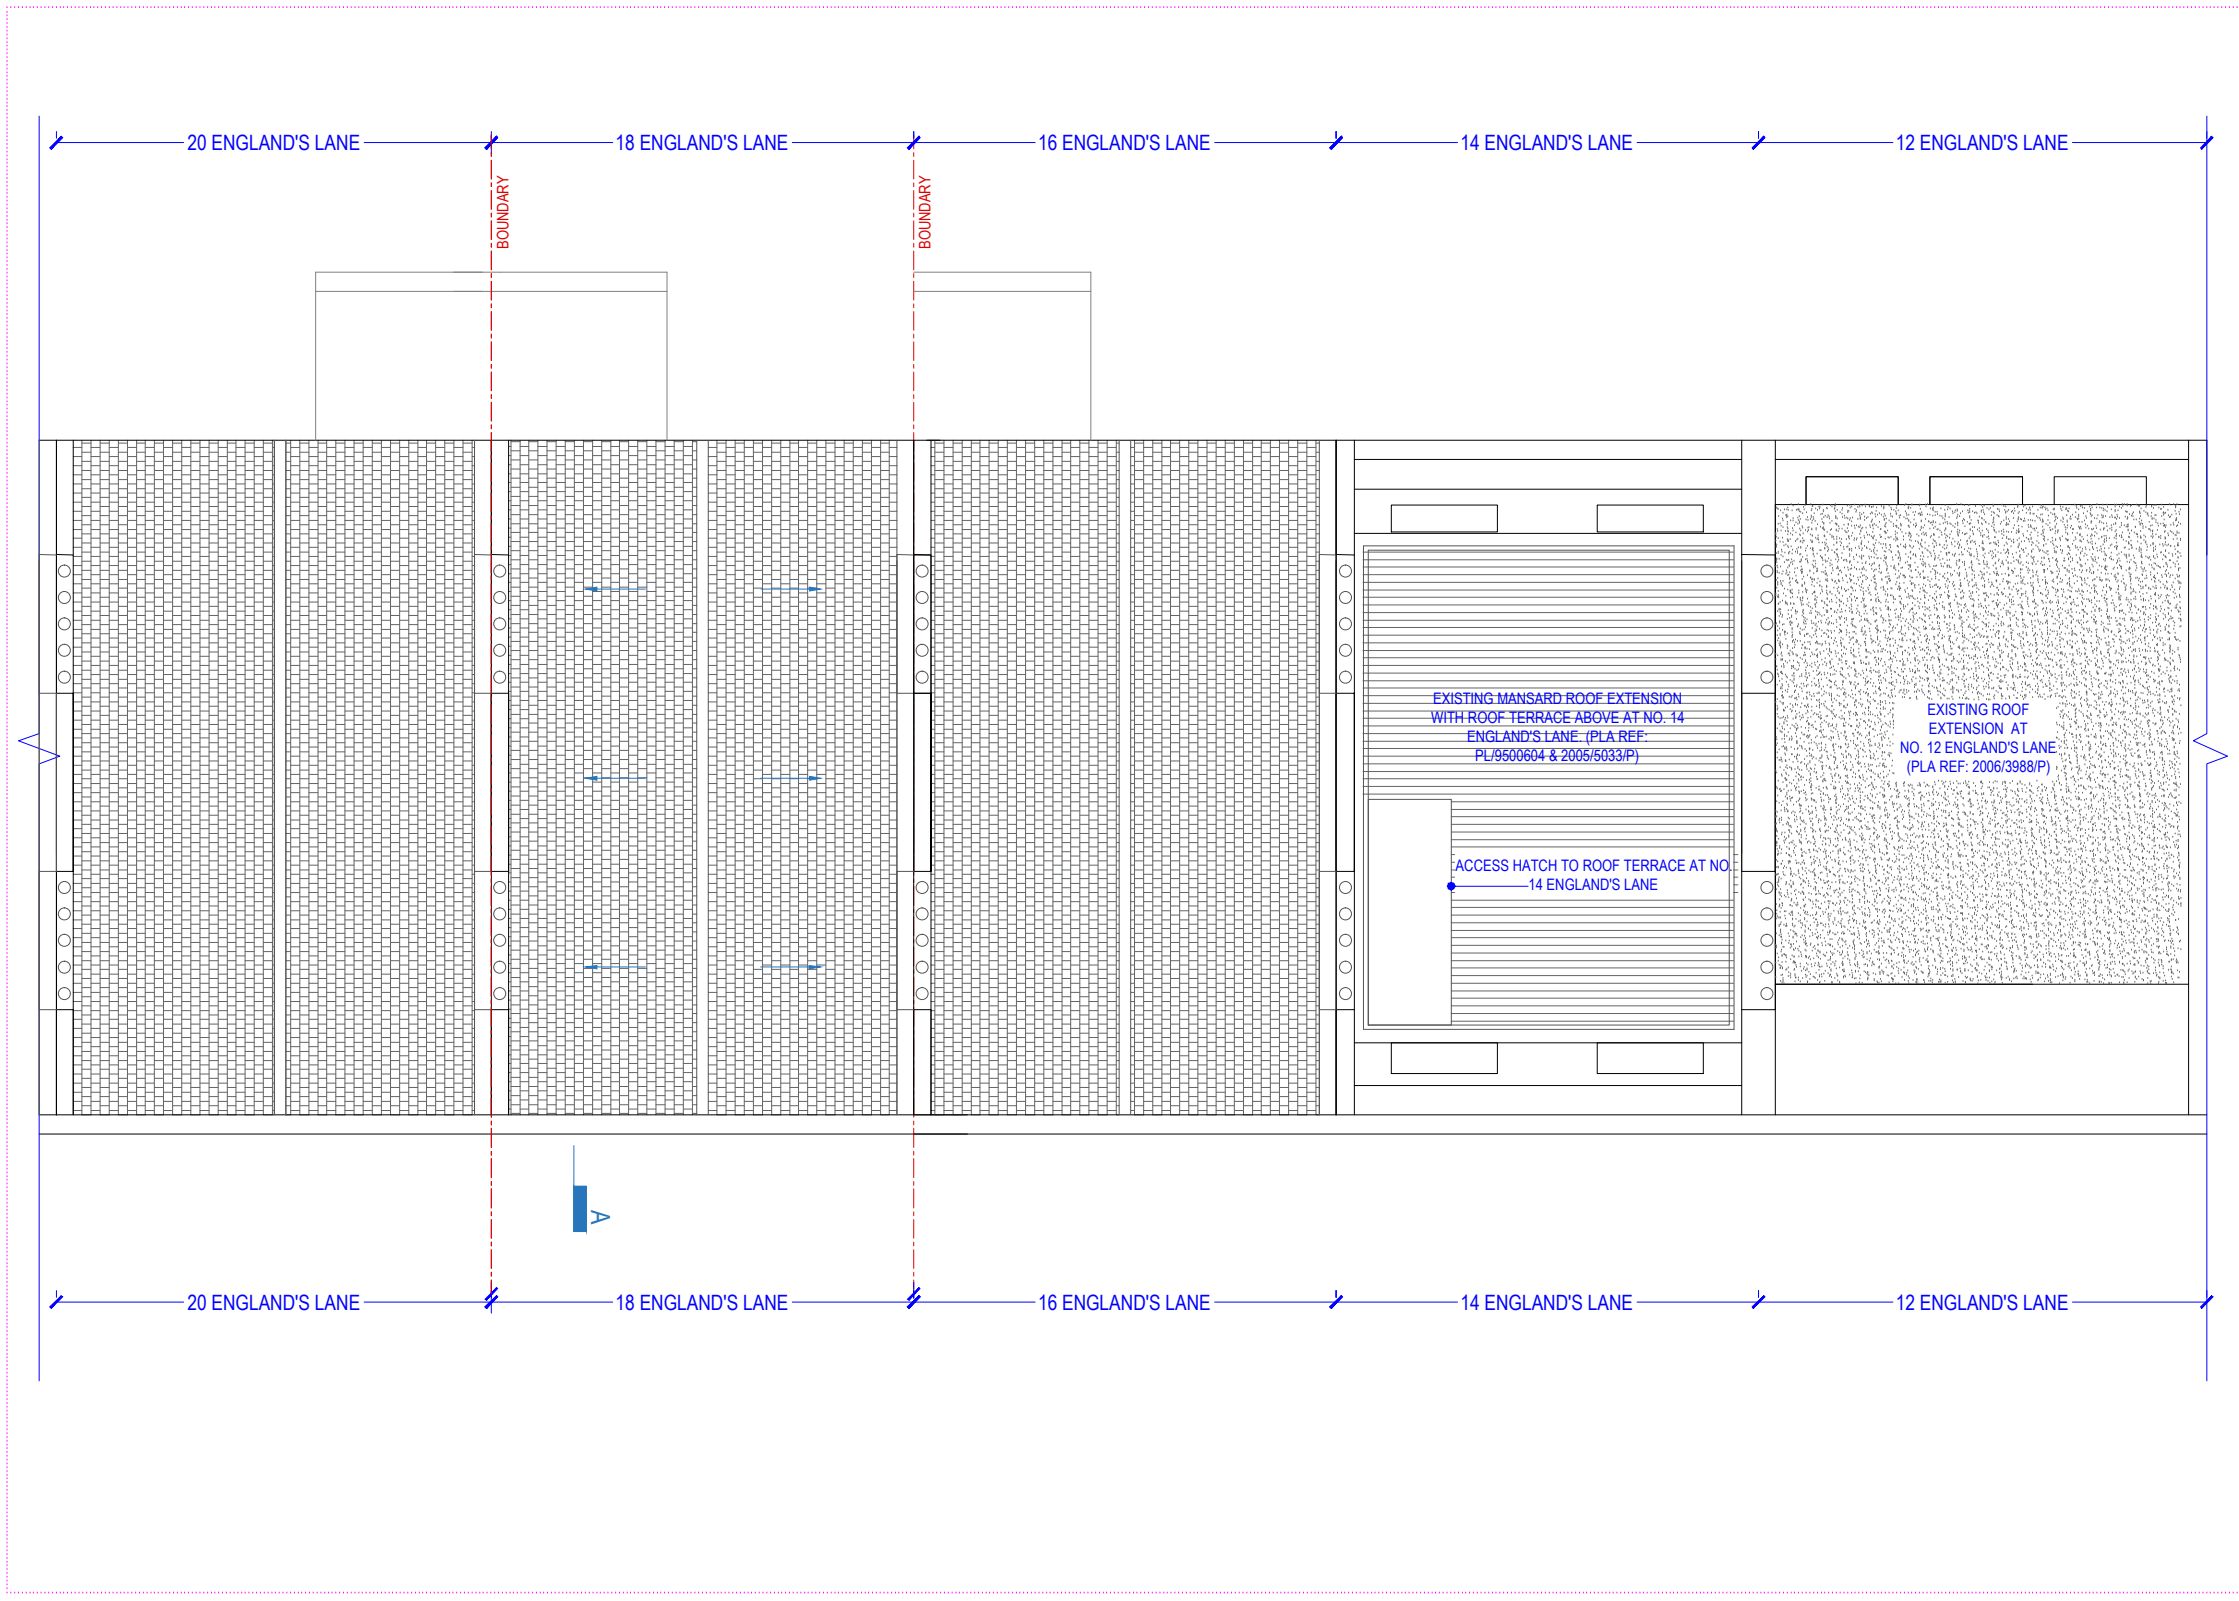

[02] EXISTING ROOF PLAN @1:100

NOTE:
DO NOT SCALE FROM DRAWINGS - EXCEPT FOR PLANNING PURPOSES.
ALL DISCREPANCIES TO BE REPORTED TO ARCHITECT IMMEDIATELY.
ALL DIMENSIONS TO BE VERIFIED BY CONTRACTOR ON SITE PRIOR TO THE COMMENCEMENT OF ANY WORKS.

P1 04/12/19 Issued For Planning

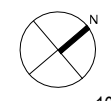

VIVENDI ARCHITECTS LTD
Unit E3U, Bounds Green Industrial Estate, Ringway, London N11 2UD
Tel/Fax +44 (0)20 3232 4000 - email: info@vivendiarchitects.com
© VIVENDI ARCHITECTS LTD 2009
All rights reserved. Including but not limited to The Copyright, Designs and Patents Act 1988

ISO-A3

PROJECT TITLE:
18 ENGLAND'S LANE, LONDON NW3 4TG

DRAWING TITLE:
Existing Third Floor & Roof Plans

CLIENT:
LXE INVESTMENTS LTD

DRAWN: SM	STATUS: PLA
CHECKED: GK	SCALE AT A3: 1:100
ISSUED BY: GK	REVISION: P1

JOB AND DRAWING NO:
1763-E02-01