


	Smoke Alarm
	Vent

Front Elevation

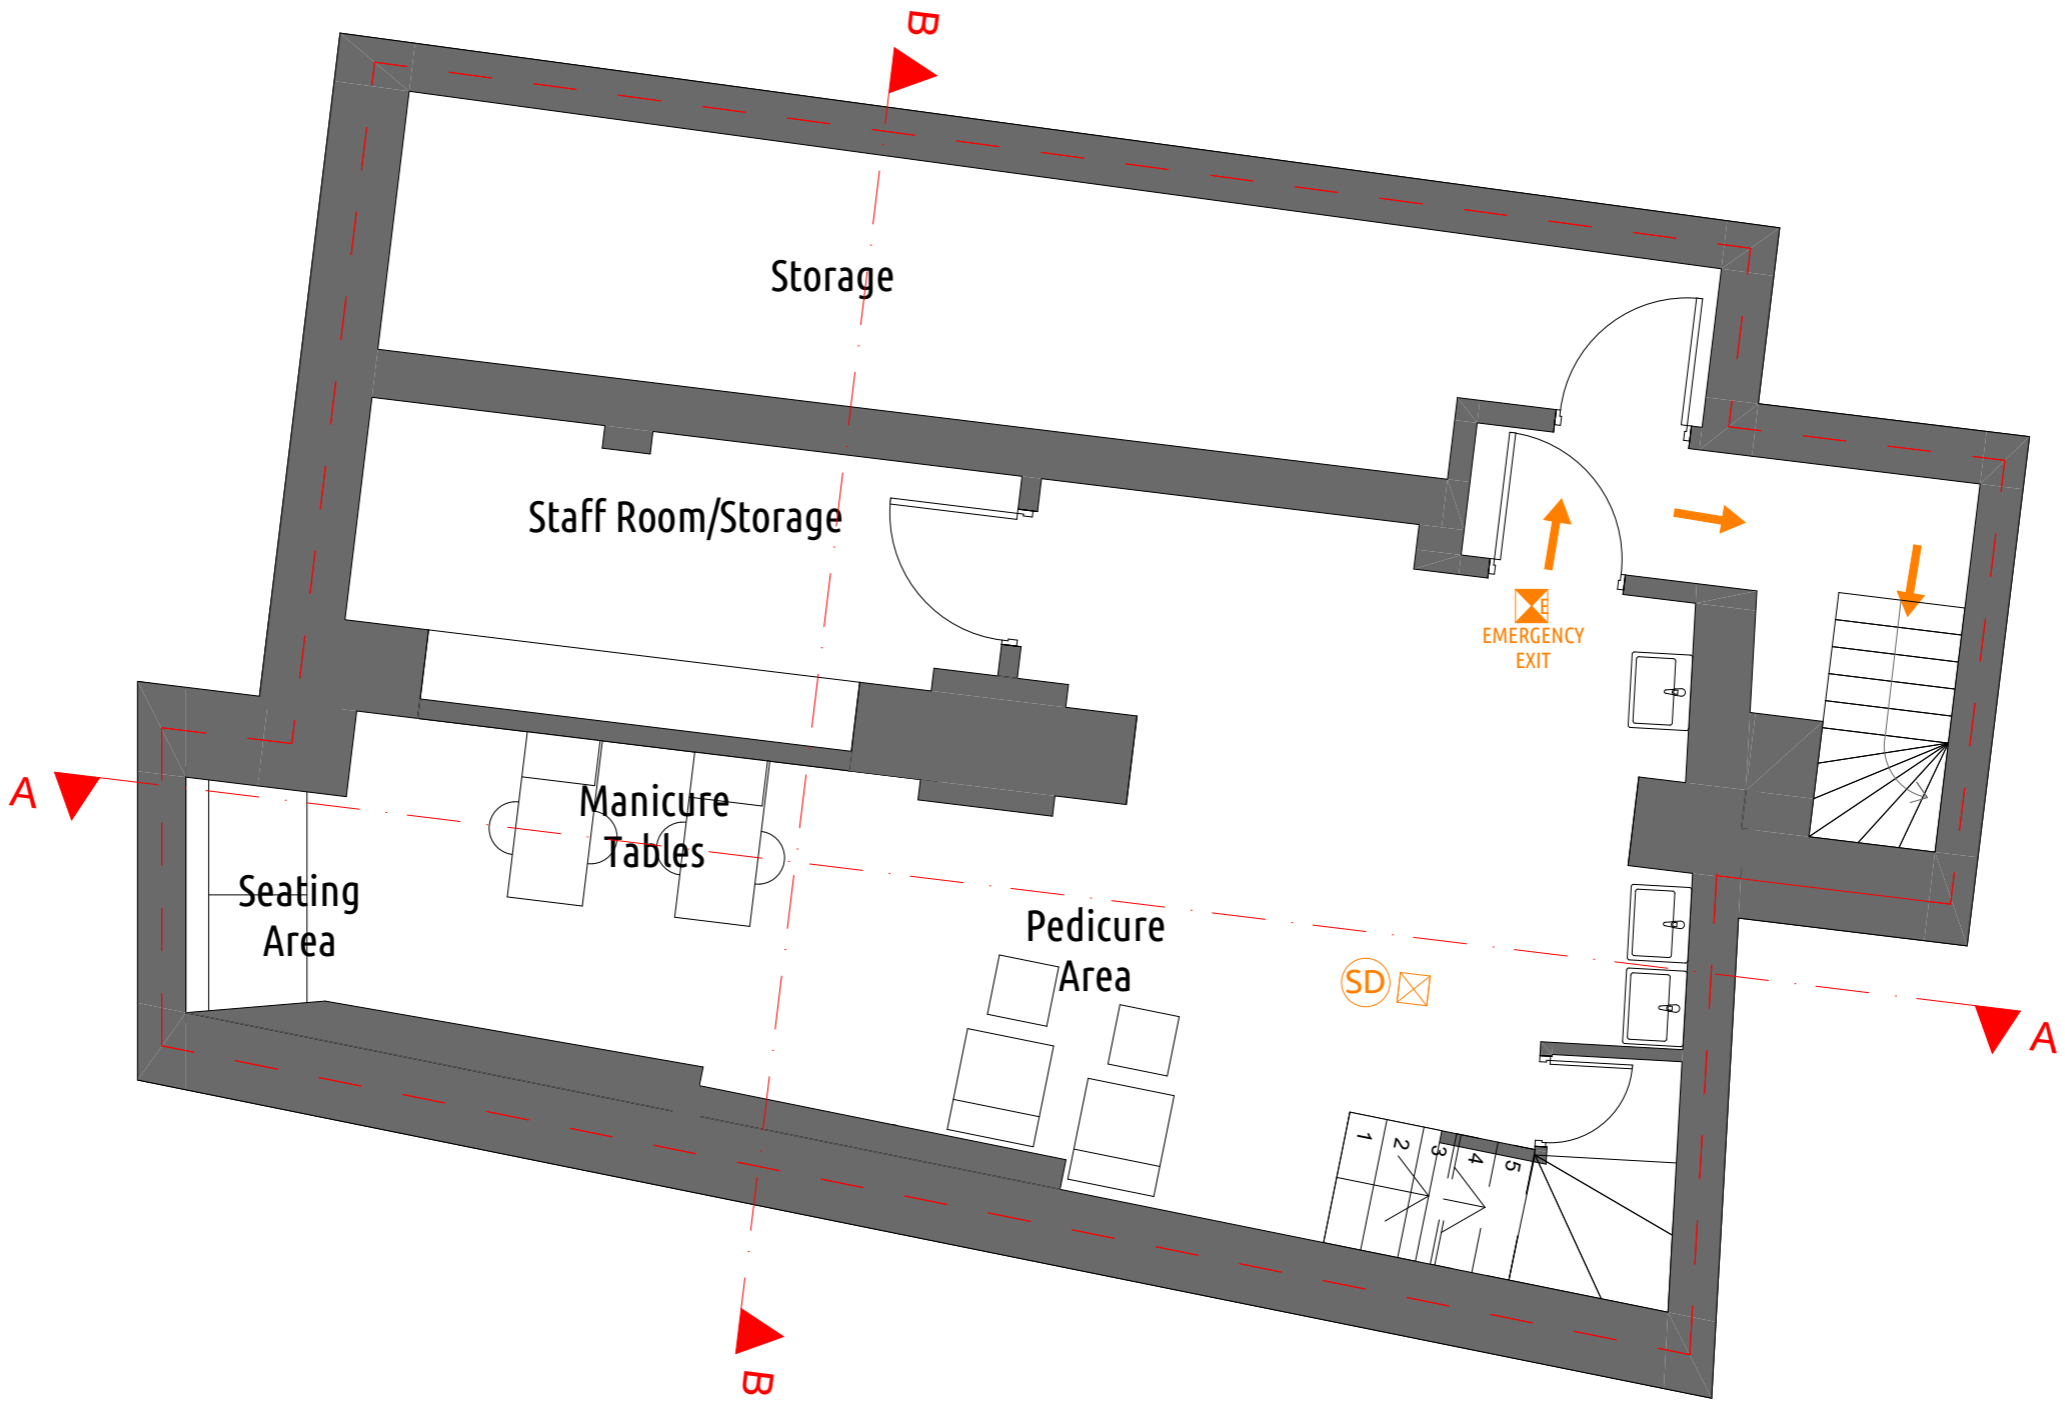

Proposed_Basement_Plan



URBANIST ARCHITECTURE
 2 Little Thames Walk London SE8 3FB
 Tel: 0203 793 7878
 E-mail: info@urbanistarchitecture.co.uk
 Web: www.urbanistarchitecture.co.uk

Our Ref: WC2H 9AJ
 61 Endell Street London WC2H 9AJ
Drawing Name
 Proposed_Basement_Plan
Drawing No
 A.04.1


Project Description
 Part retrospective planning permission to include A1 retail activity to form A1/sui-generis (Nail Bar)

Drawing Scale
 1/50 @A3
Drawing Status
 Planning Preliminary

Date
 05 December 2019
Checked by
 Urbanist Architecture Design Department

Notes

1. Permission granted to reproduce for Non-Commercial Use only. Urbanist Architecture Ltd take the protection of their copyright very seriously.
2. The owner of the property (or land) is ultimately responsible for complying with the relevant Planning Rules, Building Regulations and Party Wall etc. Act.
3. This drawing is only used for obtaining Building Regulations approval for starting the works. This is not a construction drawing.
4. All dimensions and levels to be checked and verified on site by the principal contractor before ordering materials or commencing work.
5. Urbanist Architecture Ltd to be informed by the principal contractor of any discrepancies before ordering materials or commencing work.
6. This drawing is to be read in conjunction with DAS and all other relevant drawings and documentation; any discrepancies to be brought to the attention of Urbanist Architecture Ltd

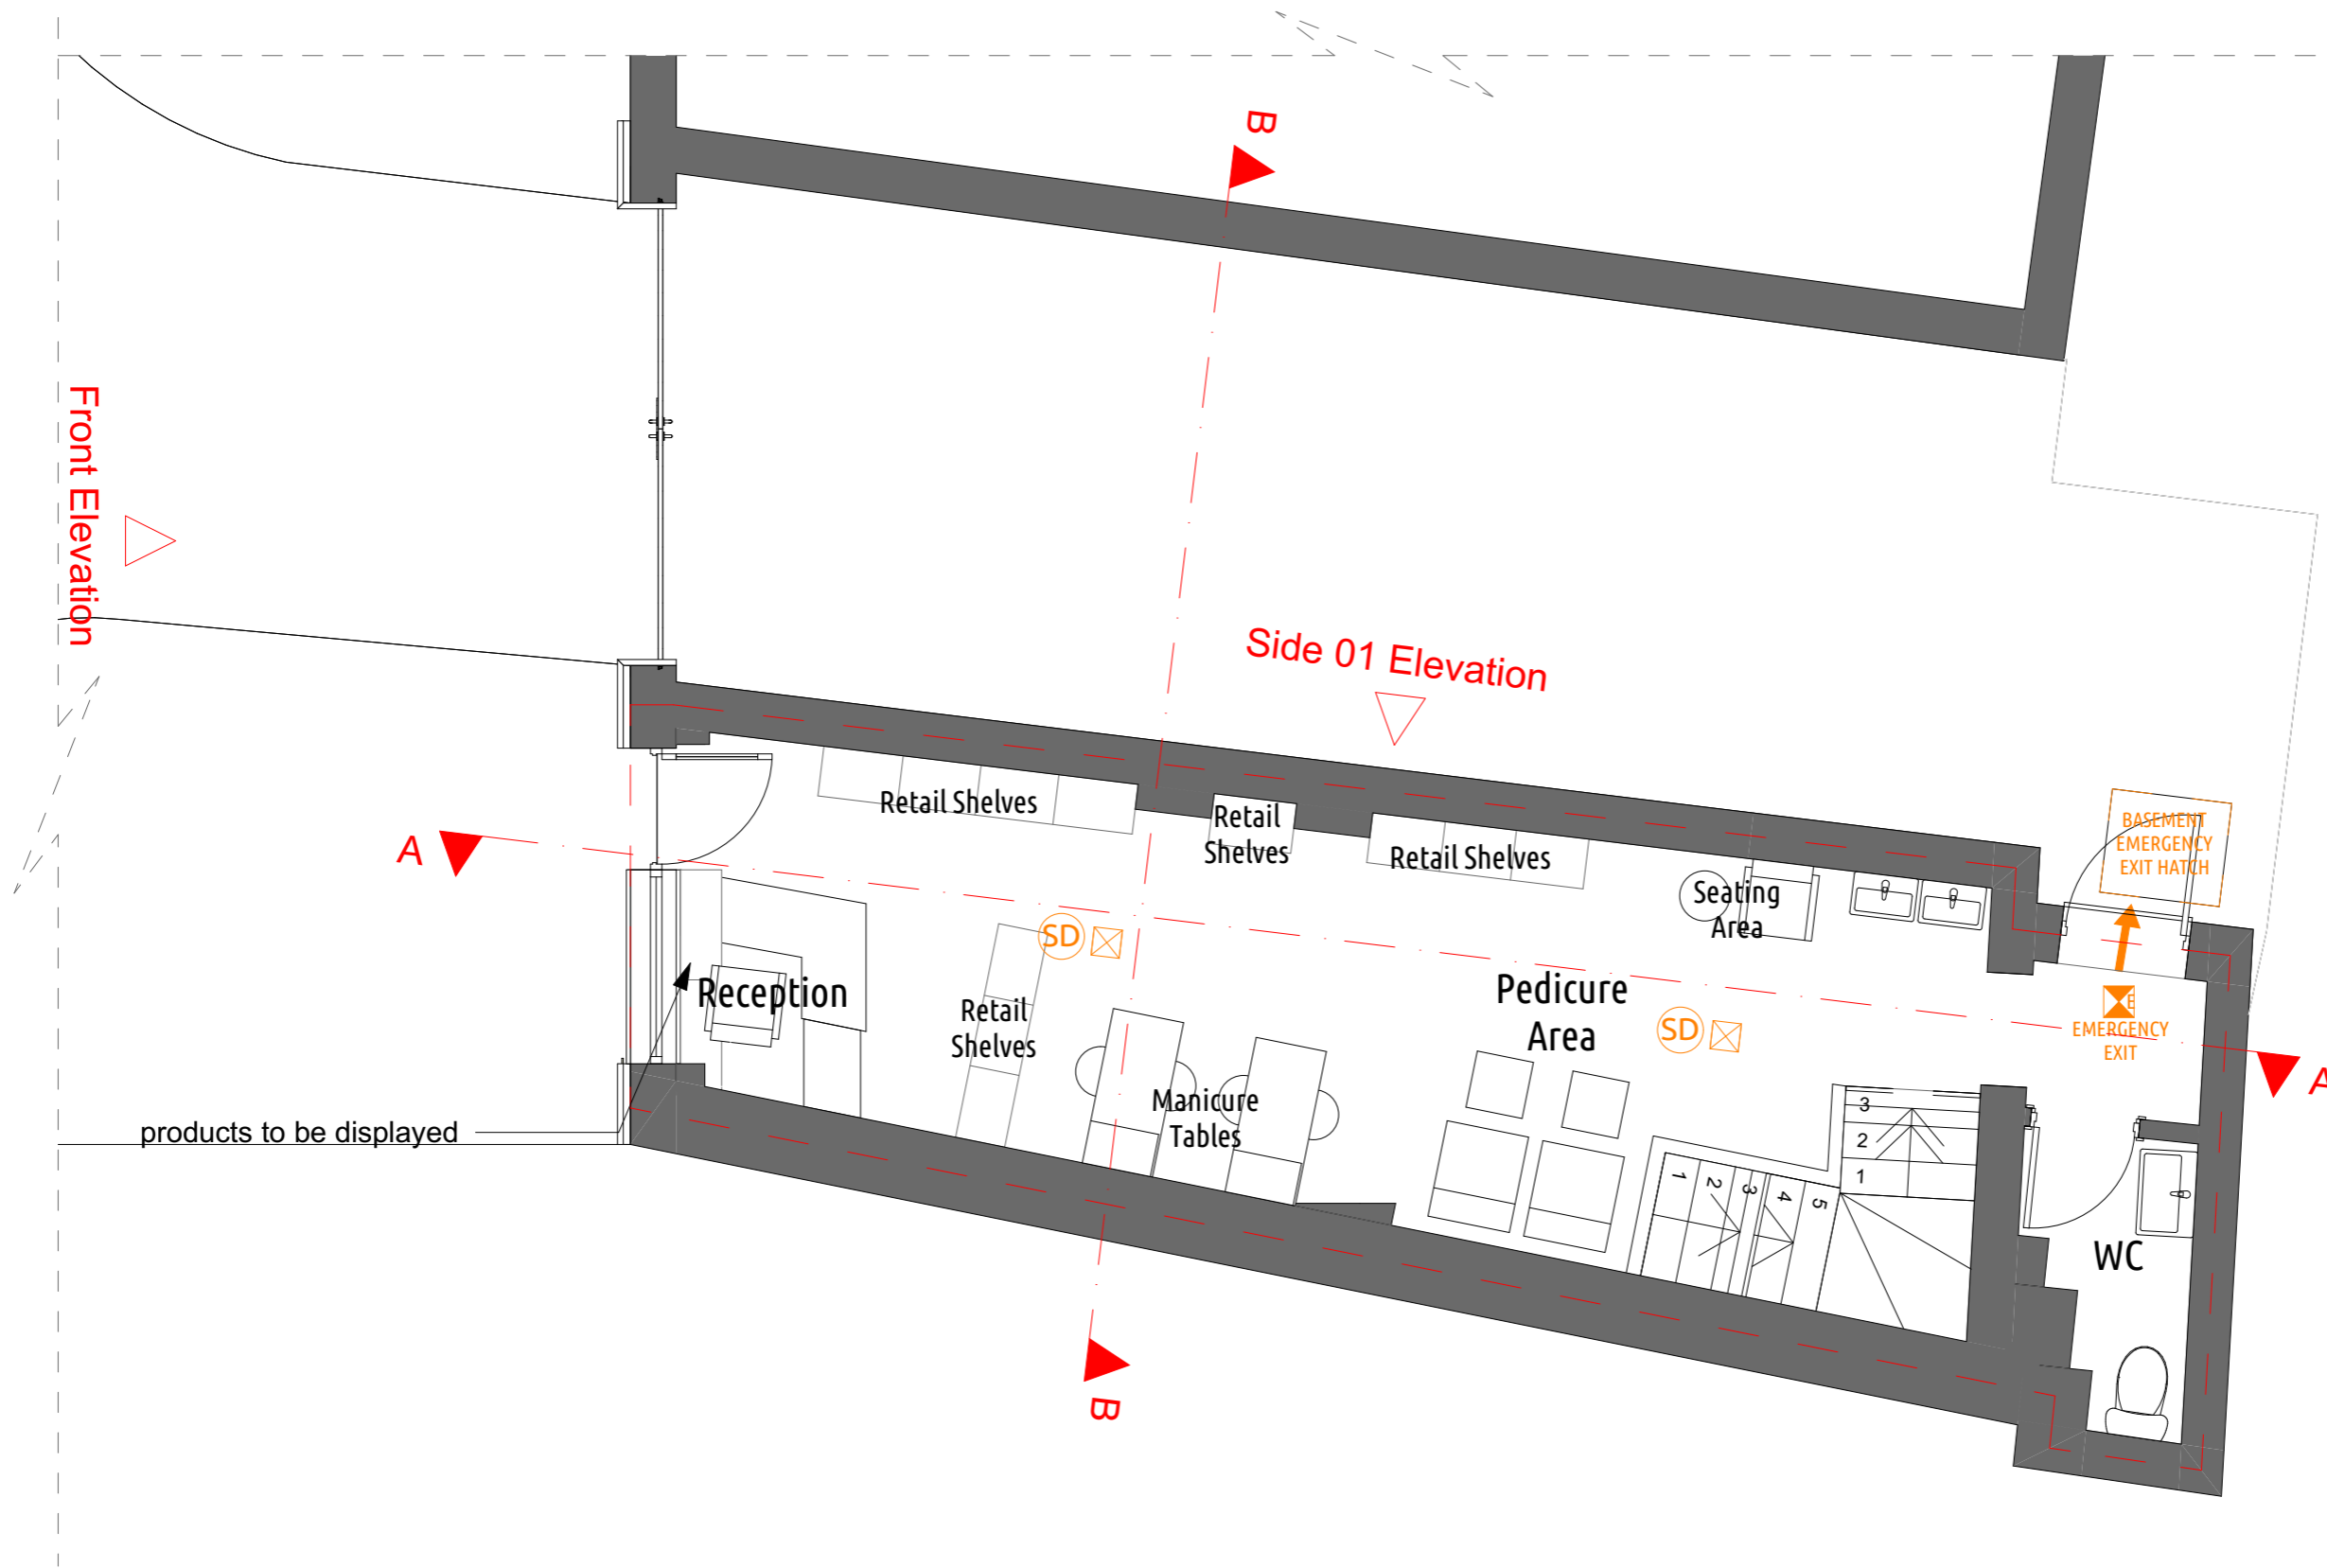

	Smoke Alarm
	Vent

Proposed_Ground_Floor_Plan



URBANIST ARCHITECTURE
 2 Little Thames Walk London SE8 3FB
 Tel: 0203 793 7878
 E-mail: info@urbanistarchitecture.co.uk
 Web: www.urbanistarchitecture.co.uk

Our Ref: WC2H 9AJ
 61 Endell Street London WC2H 9AJ
Drawing Name
 Proposed_Ground_Floor_Plan
Drawing No
 A.04.2



Project Description
 Part retrospective planning permission to include A1 retail activity to form A1/sui-generis (Nail Bar)

Drawing Scale
 1/50 @A3
Drawing Status
 Planning Preliminary

Date
 05 December 2019
Checked by
 Urbanist Architecture Design Department

Notes

1. Permission granted to reproduce for Non-Commercial Use only. Urbanist Architecture Ltd take the protection of their copyright very seriously.
2. The owner of the property (or land) is ultimately responsible for complying with the relevant Planning Rules, Building Regulations and Party Wall etc. Act.
3. This drawing is only used for obtaining Building Regulations approval for starting the works. This is not a construction drawing.
4. All dimensions and levels to be checked and verified on site by the principal contractor before ordering materials or commencing work.
5. Urbanist Architecture Ltd to be informed by the principal contractor of any discrepancies before ordering materials or commencing work.
6. This drawing is to be read in conjunction with DAS and all other relevant drawings and documentation; any discrepancies to be brought to the attention of Urbanist Architecture Ltd

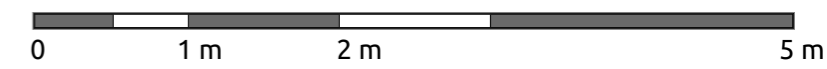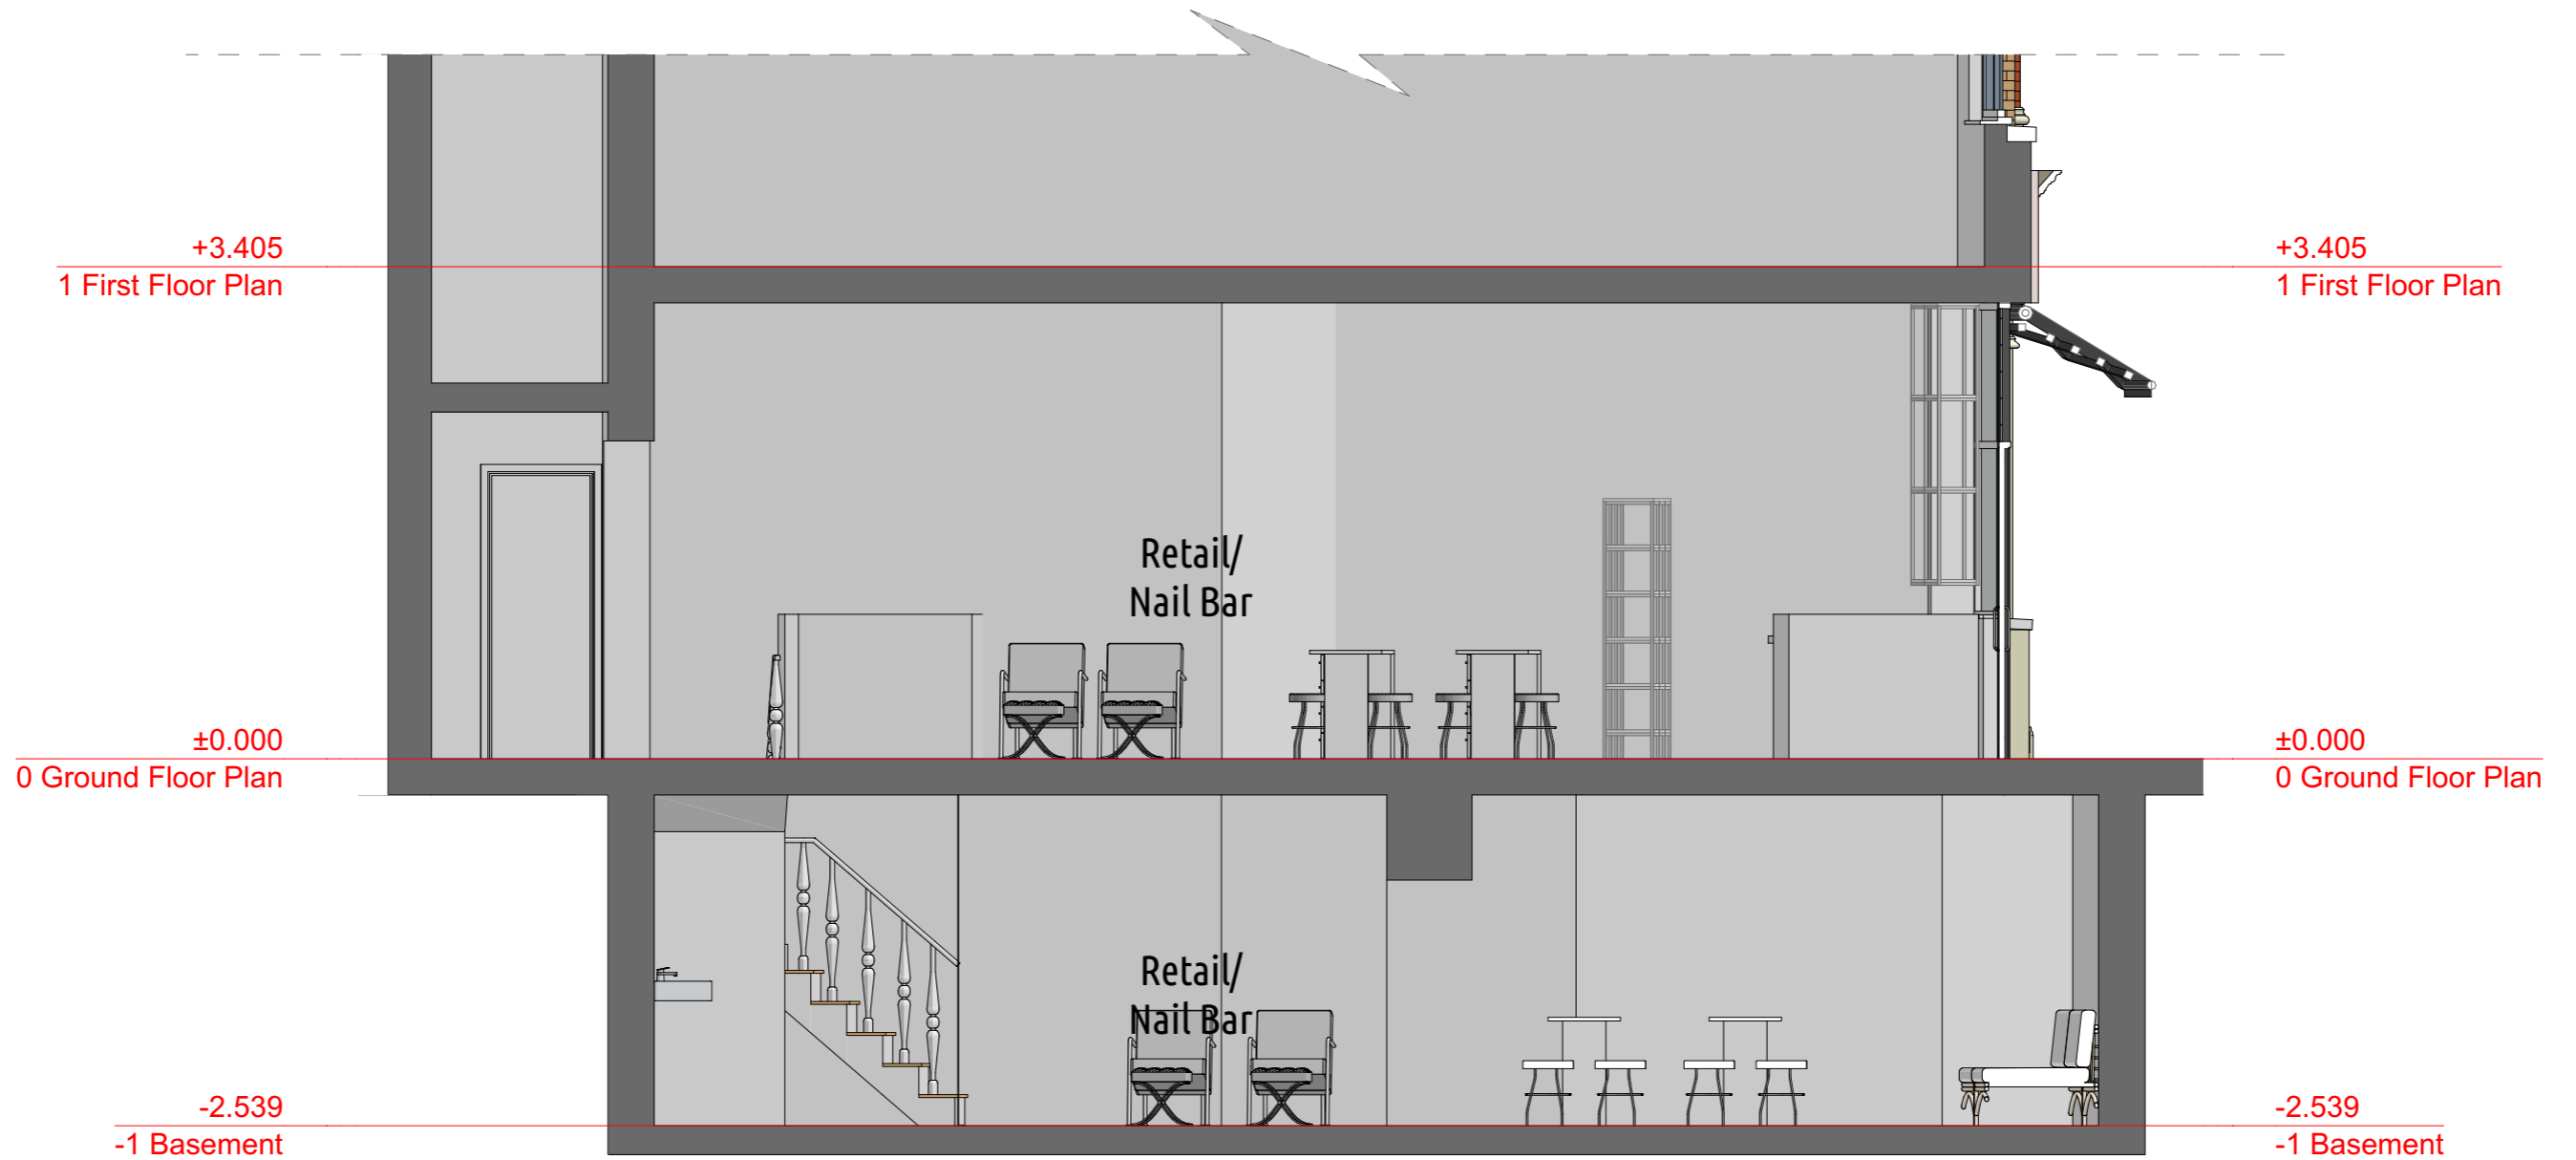

Proposed_Section_AA



URBANIST ARCHITECTURE
 2 Little Thames Walk London SE8 3FB
 Tel: 0203 793 7878
 E-mail: info@urbanistarchitecture.co.uk
 Web: www.urbanistarchitecture.co.uk



Our Ref: WC2H 9AJ
 61 Endell Street London WC2H 9AJ
Drawing Name
 Proposed_Section_AA
Drawing No
 A.04.3

Project Description
 Part retrospective planning permission to include A1
 retail activity to form A1/sui-generis (Nail Bar)

Drawing Scale
 1/50 @A3
Drawing Status
 Planning
 Preliminary

Date
 05 December 2019
Checked by
 Urbanist Architecture
 Design Department

Notes
 1. Permission granted to reproduce for Non-Commercial Use only. Urbanist Architecture Ltd take the protection of their copyright very seriously.
 2. The owner of the property (or land) is ultimately responsible for complying with the relevant Planning Rules, Building Regulations and Party Wall etc. Act.
 3. This drawing is only used for obtaining Building Regulations approval for starting the works. This is not a construction drawing.
 4. All dimensions and levels to be checked and verified on site by the principal contractor before ordering materials or commencing work.
 5. Urbanist Architecture Ltd to be informed by the principal contractor of any discrepancies before ordering materials or commencing work.
 6. This drawing is to be read in conjunction with DAS and all other relevant drawings and documentation; any discrepancies to be brought to the attention of Urbanist Architecture Ltd

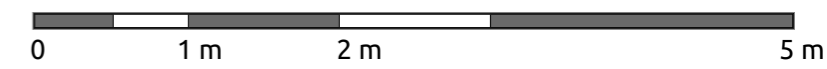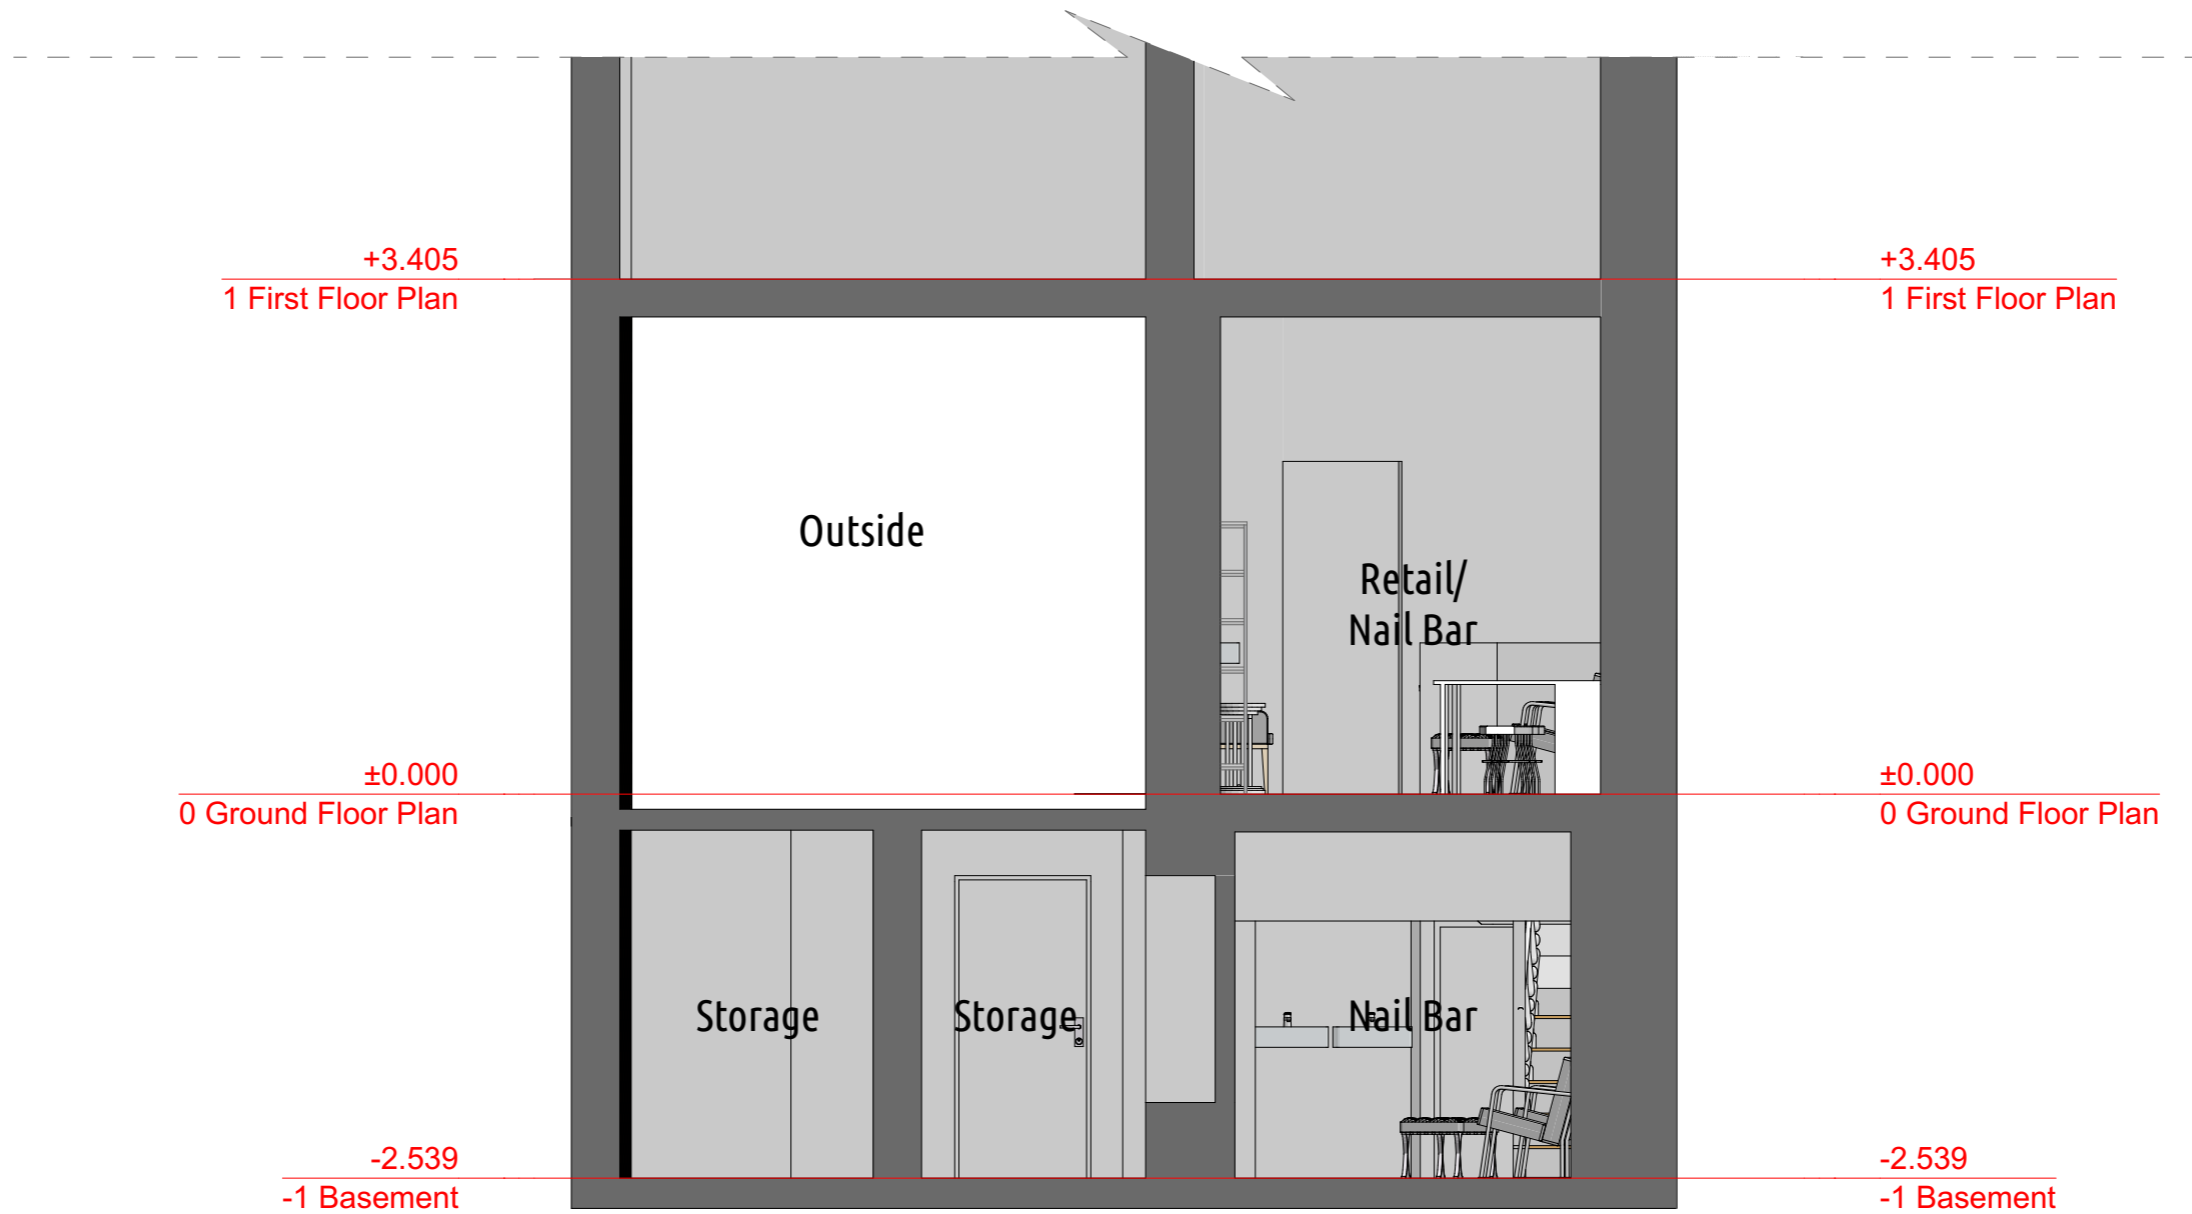

Proposed_Section_BB



URBANIST ARCHITECTURE
 2 Little Thames Walk London SE8 3FB
 Tel: 0203 793 7878
 E-mail: info@urbanistarchitecture.co.uk
 Web: www.urbanistarchitecture.co.uk

Our Ref: WC2H 9AJ
 61 Endell Street London WC2H 9AJ
Drawing Name
 Proposed_Section_BB
Drawing No
 A.04.4

Project Description
 Part retrospective planning permission to include A1 retail activity to form A1/sui-generis (Nail Bar)


Drawing Scale
 1/50 @A3
Drawing Status
 Planning Preliminary

Date
 05 December 2019
Checked by
 Urbanist Architecture Design Department

Notes
 1. Permission granted to reproduce for Non-Commercial Use only. Urbanist Architecture Ltd take the protection of their copyright very seriously.
 2. The owner of the property (or land) is ultimately responsible for complying with the relevant Planning Rules, Building Regulations and Party Wall etc. Act.
 3. This drawing is only used for obtaining Building Regulations approval for starting the works. This is not a construction drawing.
 4. All dimensions and levels to be checked and verified on site by the principal contractor before ordering materials or commencing work.
 5. Urbanist Architecture Ltd to be informed by the principal contractor of any discrepancies before ordering materials or commencing work.
 6. This drawing is to be read in conjunction with DAS and all other relevant drawings and documentation; any discrepancies to be brought to the attention of Urbanist Architecture Ltd



NO CHANGE

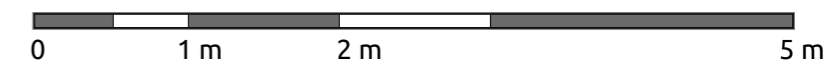

Proposed_Front_Elevation



URBANIST ARCHITECTURE
 2 Little Thames Walk London SE8 3FB
 Tel: 0203 793 7878
 E-mail: info@urbanistarchitecture.co.uk
 Web: www.urbanistarchitecture.co.uk


Our Ref: WC2H 9AJ
 61 Endell Street London WC2H 9AJ
Drawing Name
 Proposed_Front_Elevation
Drawing No
 A.04.5

Project Description
 Part retrospective planning permission to include A1
 retail activity to form A1/sui-generis (Nail Bar)


Drawing Scale
 1/50 @A3
Drawing Status
 Planning
 Preliminary

Date
 05 December 2019
Checked by
 Urbanist Architecture
 Design Department

Notes
 1. Permission granted to reproduce for Non-Commercial Use only. Urbanist Architecture Ltd take the protection of their copyright very seriously.
 2. The owner of the property (or land) is ultimately responsible for complying with the relevant Planning Rules, Building Regulations and Party Wall etc. Act.
 3. This drawing is only used for obtaining Building Regulations approval for starting the works. This is not a construction drawing.
 4. All dimensions and levels to be checked and verified on site by the principal contractor before ordering materials or commencing work.
 5. Urbanist Architecture Ltd to be informed by the principal contractor of any discrepancies before ordering materials or commencing work.
 6. This drawing is to be read in conjunction with DAS and all other relevant drawings and documentation; any discrepancies to be brought to the attention of Urbanist Architecture Ltd

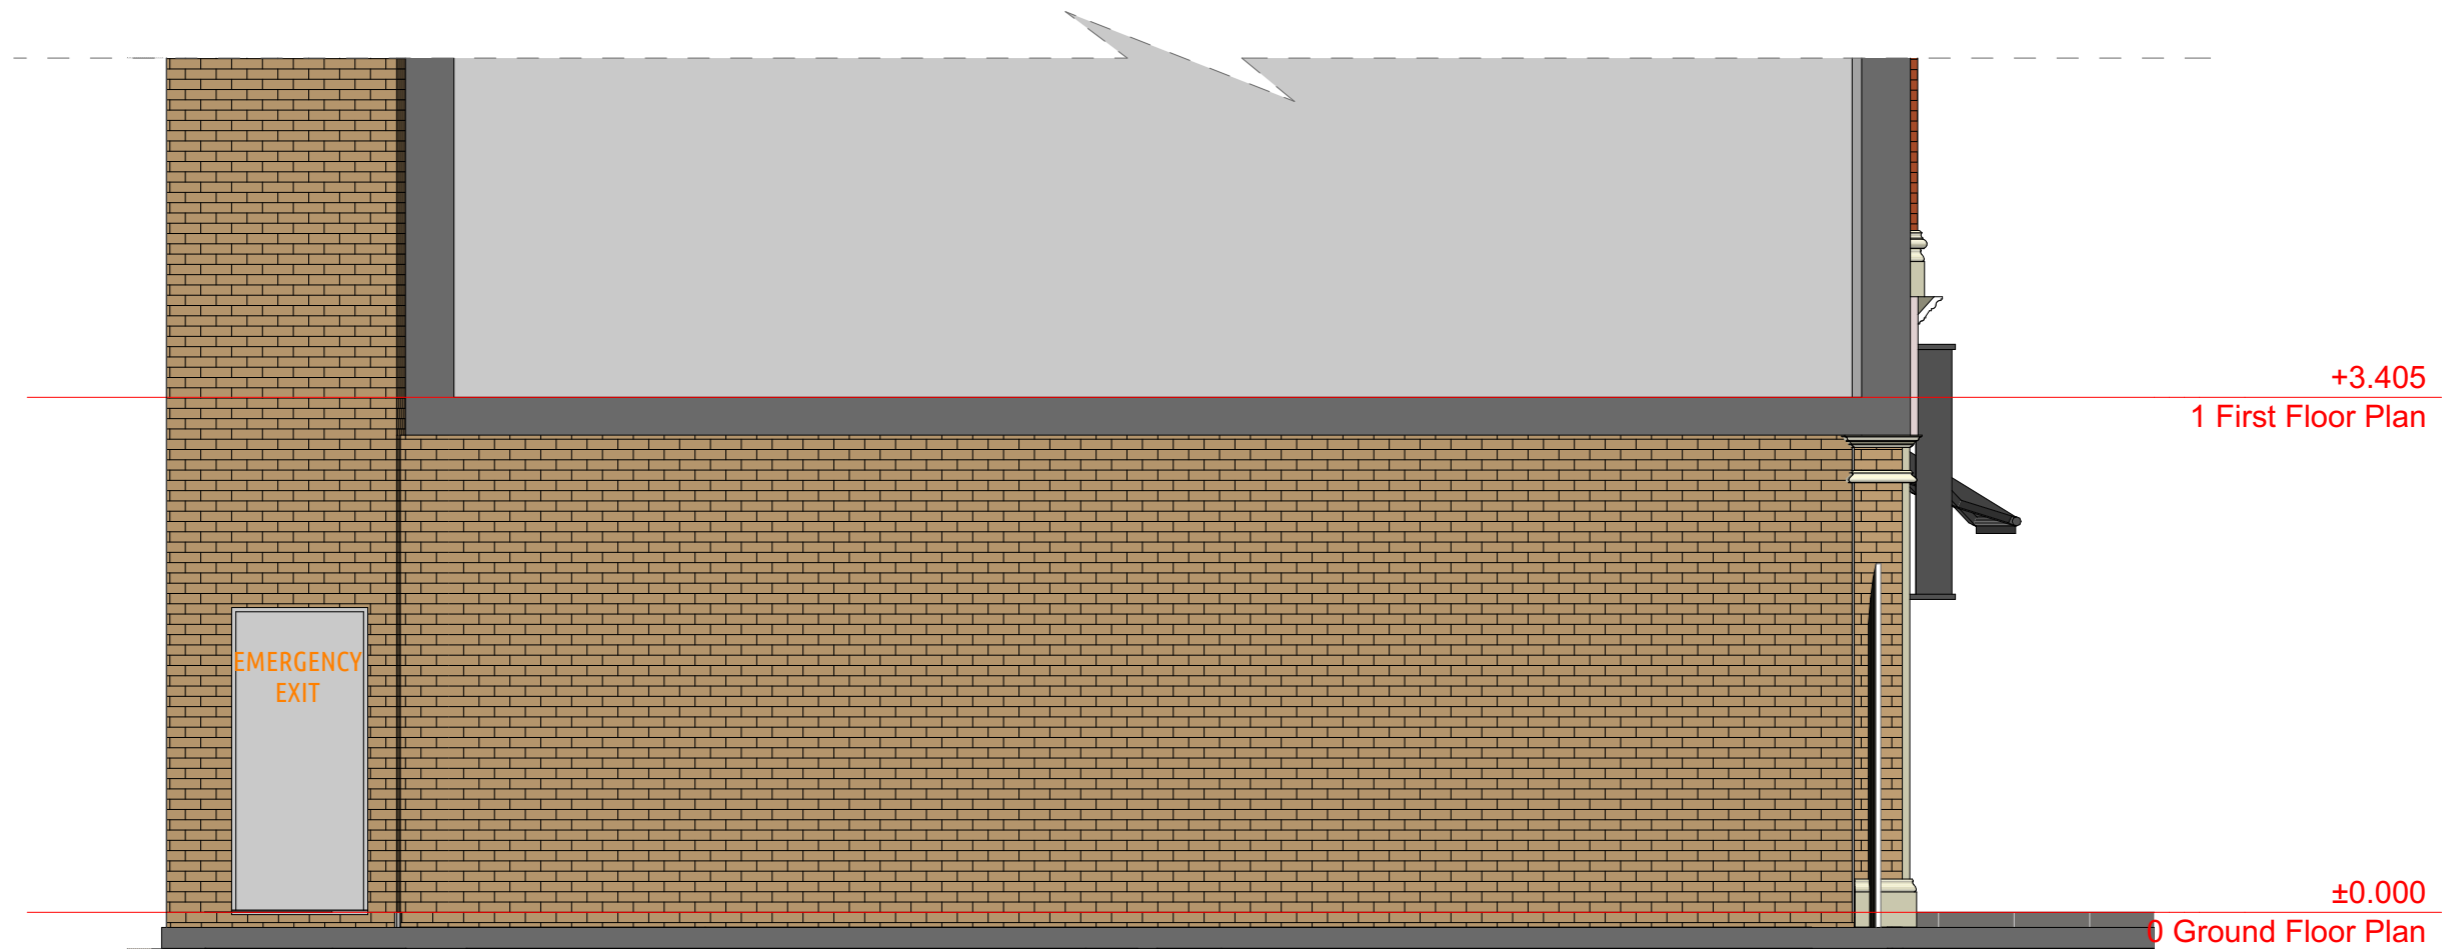

NO CHANGE

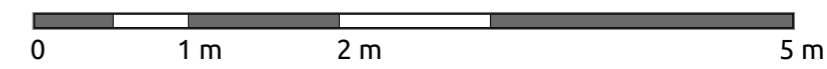

Proposed_Side_01_Elevation



URBANIST ARCHITECTURE
 2 Little Thames Walk London SE8 3FB
 Tel: 0203 793 7878
 E-mail: info@urbanistarchitecture.co.uk
 Web: www.urbanistarchitecture.co.uk

Our Ref: WC2H 9AJ
 61 Endell Street London WC2H 9AJ
Drawing Name
 Proposed_Side_01_Elevation
Drawing No
 A.04.6

Project Description
 Part retrospective planning permission to include A1 retail activity to form A1/sui-generis (Nail Bar)

Drawing Scale
 1/50 @A3
Drawing Status
 Planning Preliminary

Date
 05 December 2019
Checked by
 Urbanist Architecture Design Department

Notes
 1. Permission granted to reproduce for Non-Commercial Use only. Urbanist Architecture Ltd take the protection of their copyright very seriously.
 2. The owner of the property (or land) is ultimately responsible for complying with the relevant Planning Rules, Building Regulations and Party Wall etc. Act.
 3. This drawing is only used for obtaining Building Regulations approval for starting the works. This is not a construction drawing.
 4. All dimensions and levels to be checked and verified on site by the principal contractor before ordering materials or commencing work.
 5. Urbanist Architecture Ltd to be informed by the principal contractor of any discrepancies before ordering materials or commencing work.
 6. This drawing is to be read in conjunction with DAS and all other relevant drawings and documentation; any discrepancies to be brought to the attention of Urbanist Architecture Ltd