

1 SITE PLAN - EXISTING

1:200

0

5m



This drawing is not to be scaled.
Architect to be advised of discrepancies.

Prepared by:

HUGH TUFFLEY ARCHITECTS
134a Haverstock Hill London NW9 3AY
T: +44 20 3195 4048 | mail@hughtuffley.com | www.hughtuffley.com

Produced by:

134a Haverstock Hill

Client:

Mr. Hugh Tuffley

SITE PLAN - EXISTING

Scale:

1:200 @ A3

Date:

December 2019


Status:

PLANNING

Drawing No:


1117-P-001

Revision No:

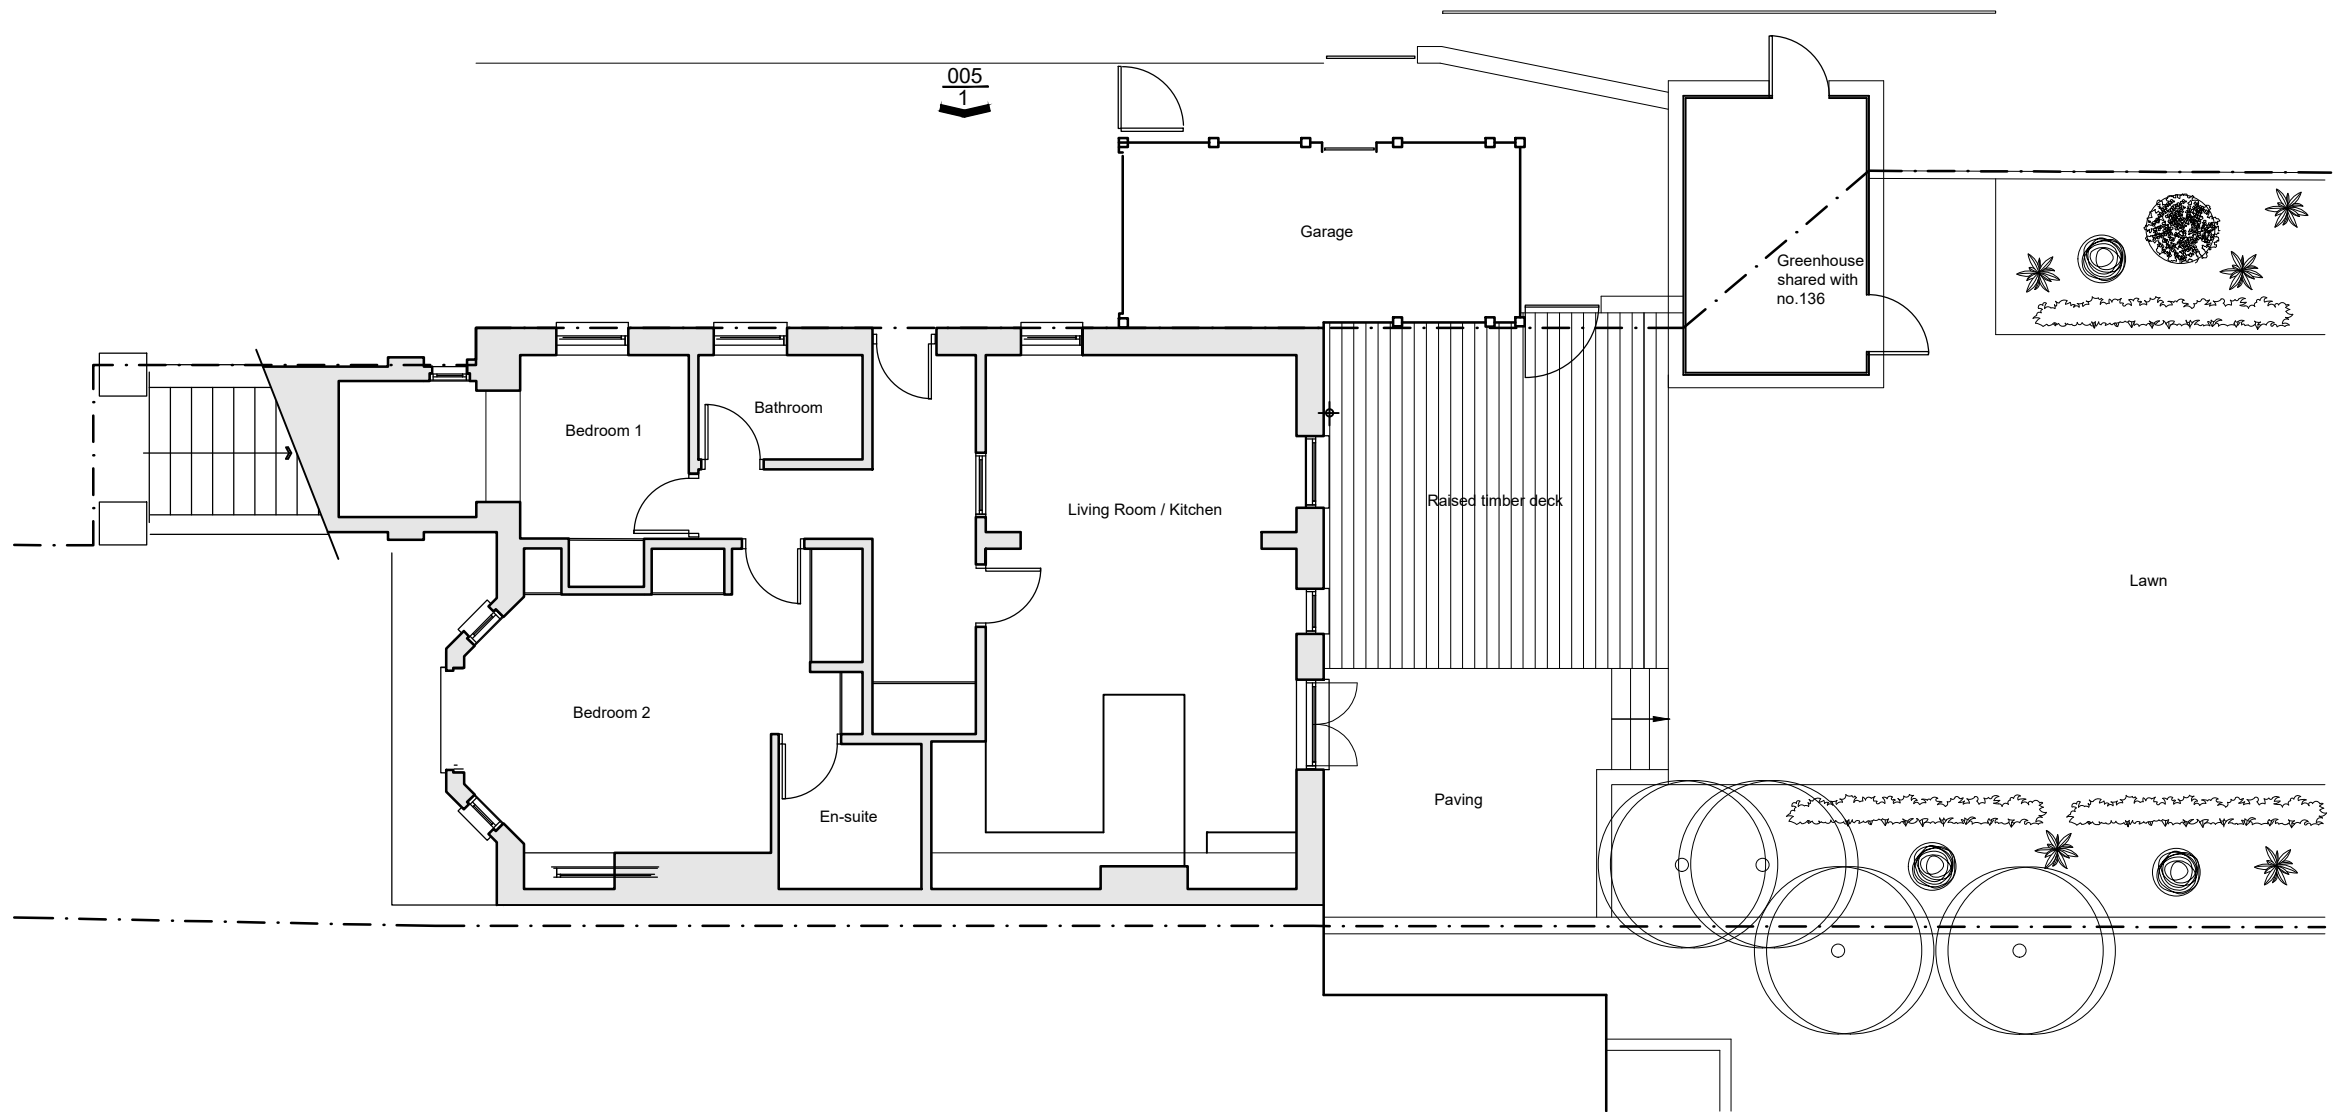


1 EXISTING GROUND FLOOR PLAN

1:100

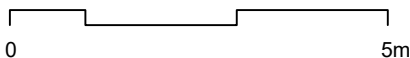


This drawing is not to be scaled.
Architect to be advised of discrepancies.

PROJECT	HUGH TUFFLEY ARCHITECTS 134a Haverstock Hill London NW3 3AY T: +44 20 3195 4048 email@hughtuffley.com www.hughtuffley.com			TITLE EXISTING GROUND FLOOR PLAN		
	134a Haverstock Hill			SCALE 1:100 @ A3	DATE December 2019	STATUS PLANNING
	Mr. Hugh Tuffley			DRAWING No. 1117-P-002		
				REVISION No.		

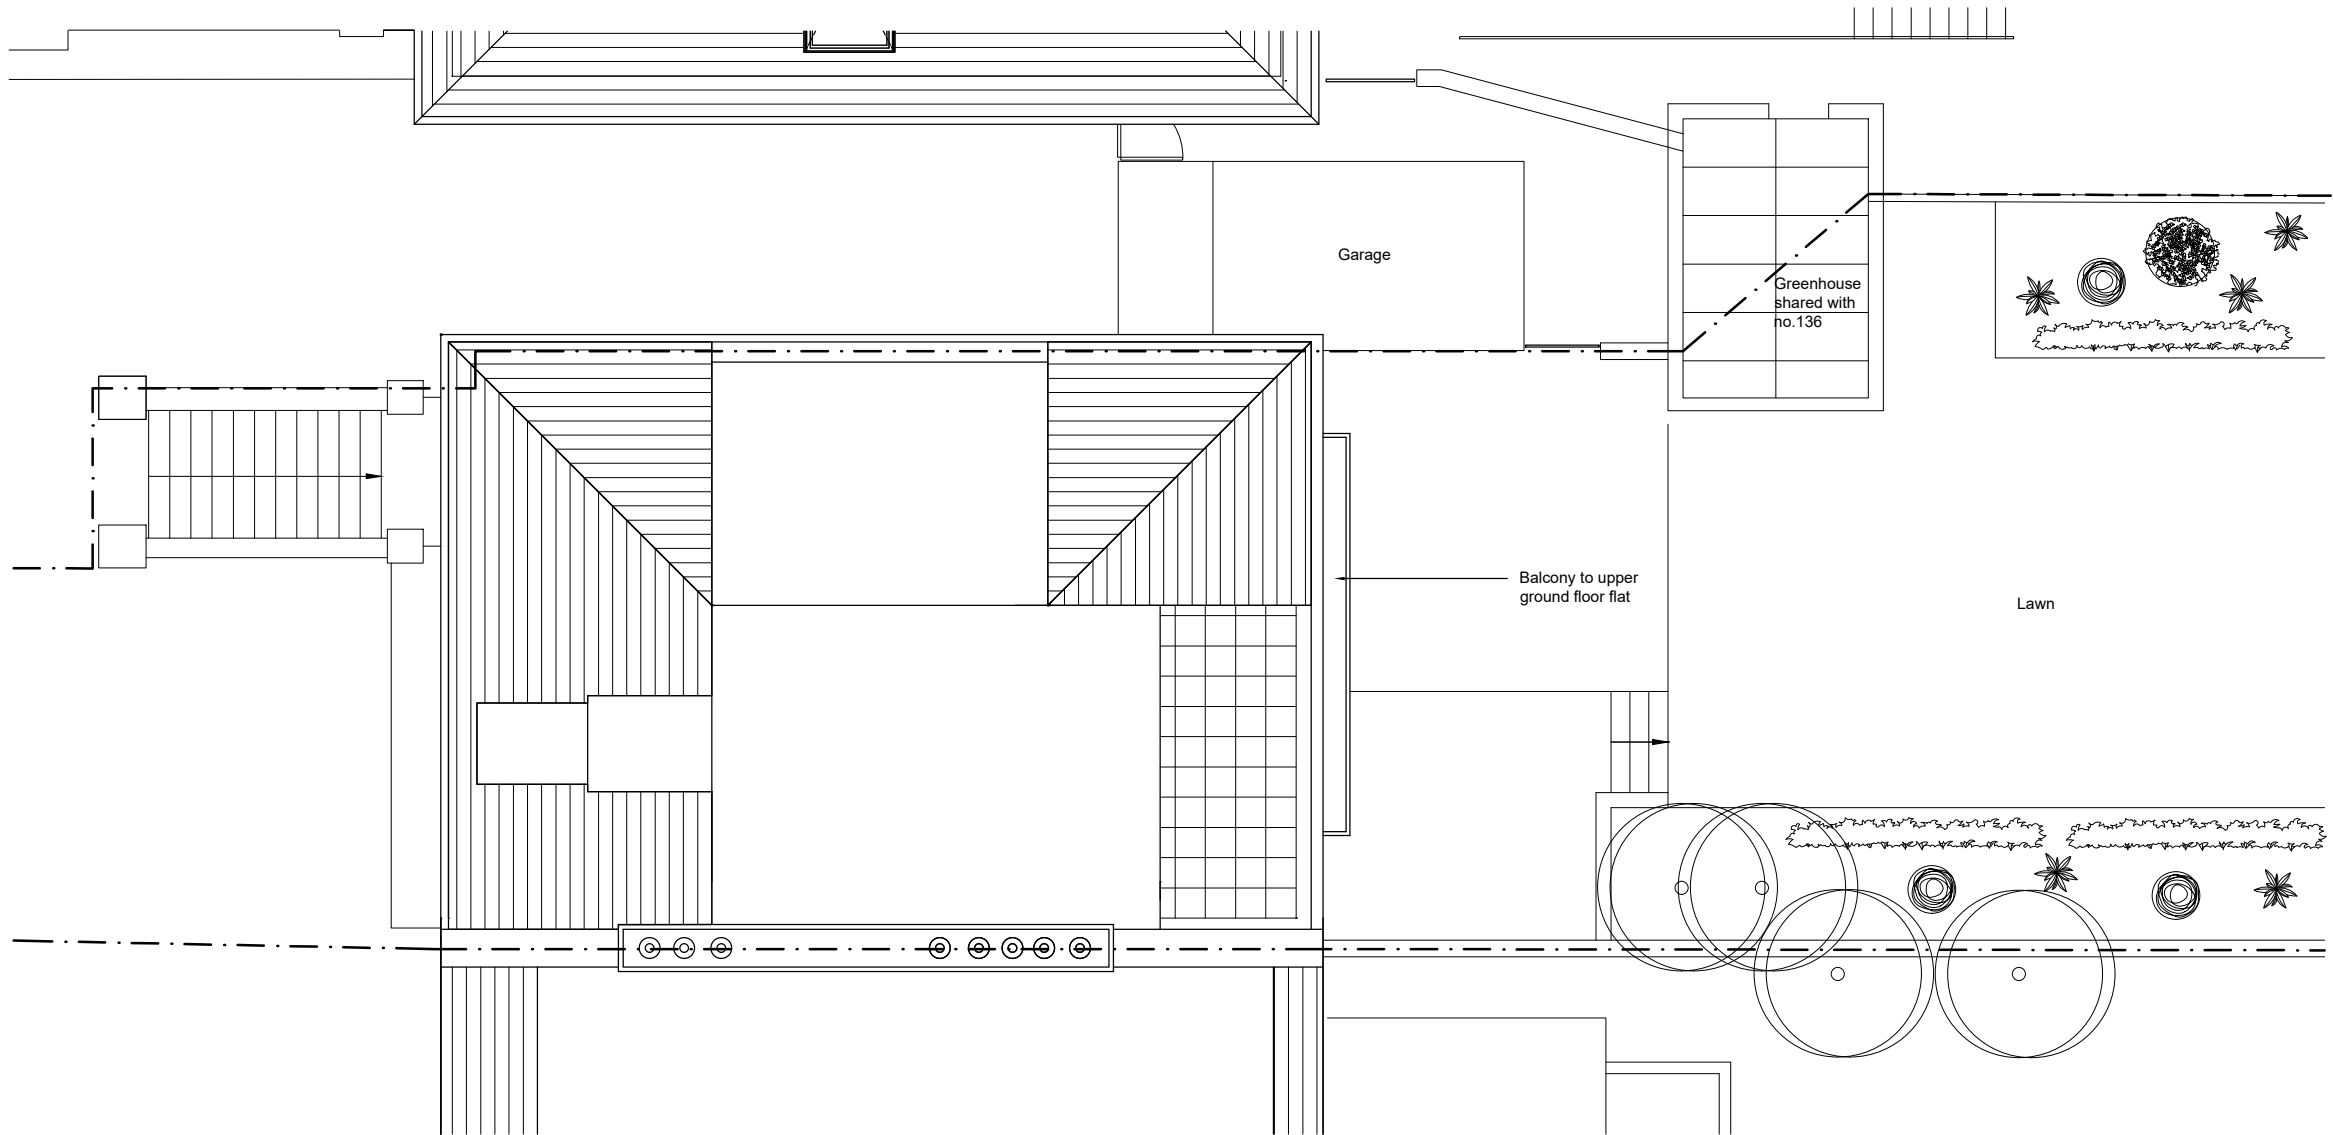

1 EXISTING ROOF PLAN

1:100

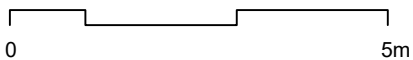

Prepared by:

HUGH TUFFLEY ARCHITECTS
134a Haverstock Hill London NW9 3AY
T: +44 20 3195 4048 | mail@hughtuffley.com | www.hughtuffley.com

Produced by:

134a Haverstock Hill

Client:

Mr. Hugh Tuffley

TITLE
EXISTING ROOF PLAN

Scale:

1:100 @ A3

Date:

December 2019

Status:

PLANNING

Drawing No:

1117-P-003

Revision No:


This drawing is not to be scaled.
Architect to be advised of discrepancies.



Garage - ownership of N°136


1 EXISTING FRONT ELEVATION

1:100

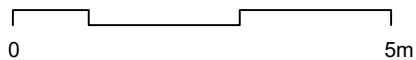

This drawing is not to be scaled.
Architect to be advised of discrepancies.

Reference	HUGH TUFFLEY ARCHITECTS 134a Haverstock Hill London NW3 3AY T: +44 20 3195 4048 mail@hughtuffley.com www.hughtuffley.com		TITLE EXISTING FRONT ELEVATION	
	PROJECT 134a Haverstock Hill	SCALE 1:100 @ A3	DATE December 2019	STATUS PLANNING
	CLIENT Mr. Hugh Tuffley	DRAWING No. 1117-P-004		
	REVISION No.			

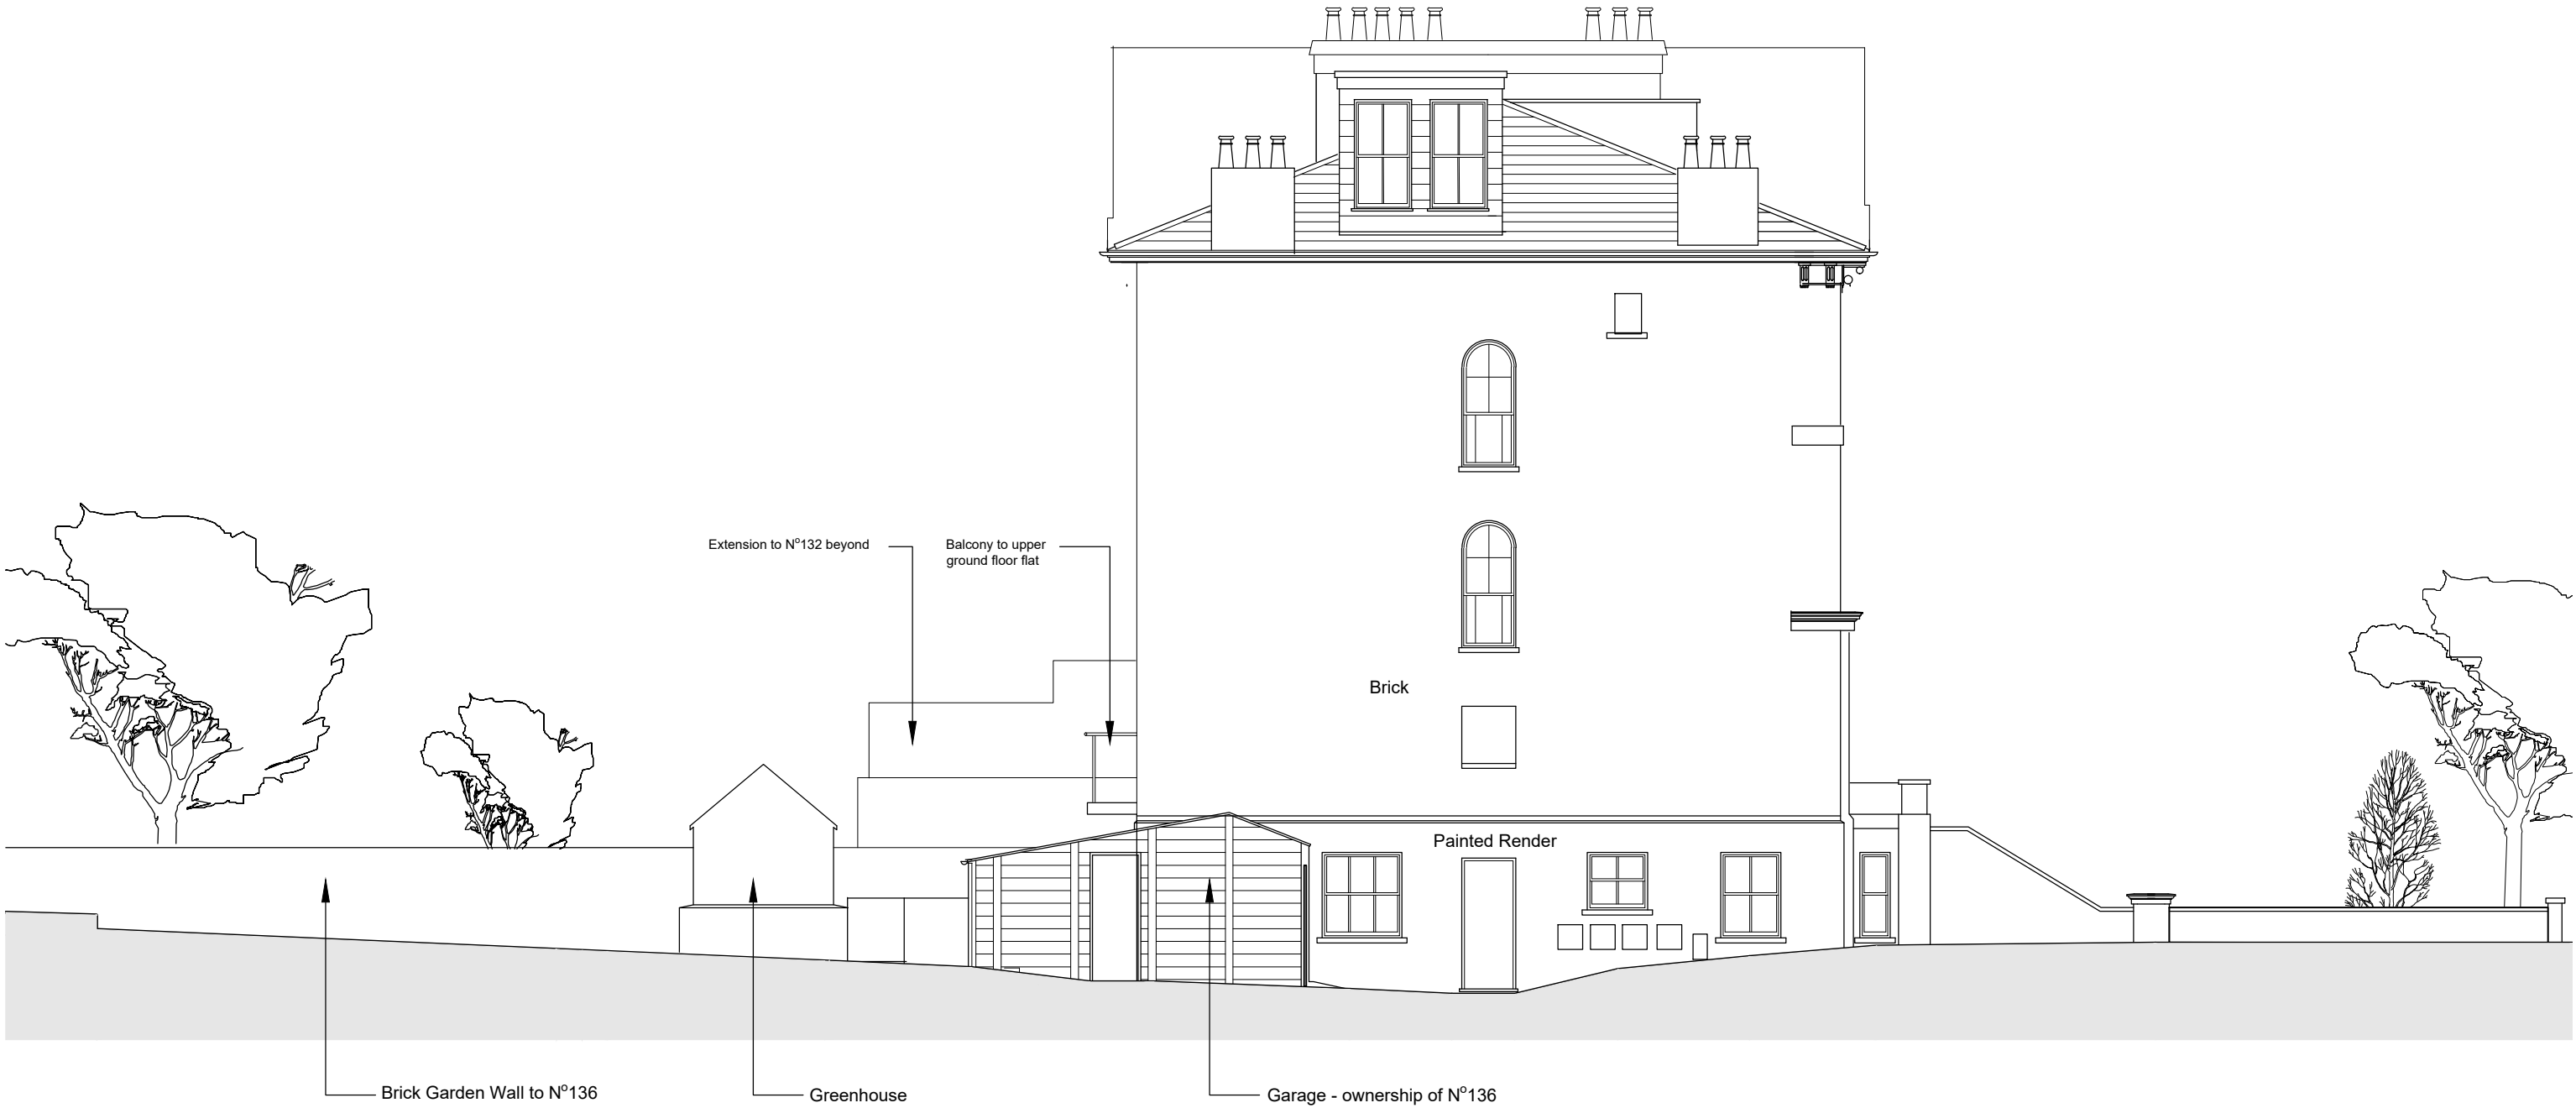

1 EXISTING SIDE ELEVATION

1:100
0 5m

This drawing is not to be scaled.
Architect to be advised of discrepancies.

PROJECT	FIRM NAME HUGH TUFFLEY ARCHITECTS 134a Haverstock Hill London NW9 3BY T: +44 20 3195 4048 mail@hughtuffley.com www.hughtuffley.com			TITLE EXISTING SIDE ELEVATION		
	PROJECT			SCALE	DATE	STATUS
	134a Haverstock Hill			1:100 @ A3	December 2019	PLANNING
	CLIENT Mr. Hugh Tuffley			DRAWING No. 1117-P-005		REVISION No.



1 EXISTING REAR ELEVATION

1:100
0 5m

This drawing is not to be scaled.
Architect to be advised of discrepancies.

Person:	HUGH TUFFLEY ARCHITECTS			TITLE		
	134a Haverstock Hill London NW3 3AY			EXISTING REAR ELEVATION		
	T: +44 20 3195 4048 mail@hughtuffley.com www.hughtuffley.com			SCALE	DATE	STATUS
	134a Haverstock Hill			1:100 @ A3	December 2019	PLANNING
Client:	Mr. Hugh Tuffley			DRAWING No.	REVISION No.	
				1117-P-006		