


SITE LOCATION PLAN

AREA 2 HA

SCALE: 1:1250 on A4

CENTRE COORDINATES: 526565 , 184418

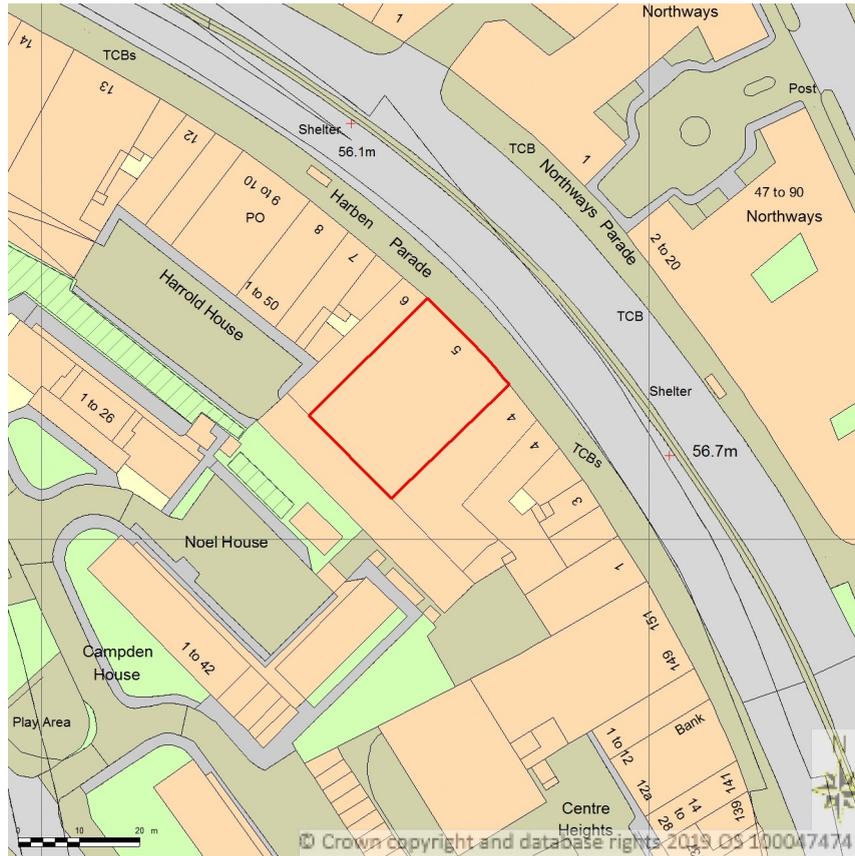

Supplied by Streetwise Maps Ltd


[www.streetwise.net](http://www.streetwise.net)

Licence No: 100047474

12:36:42 21/06/2019

Drawing no. PLAN\_01


BLOCK/SITE PLAN  
AREA 90m x 90m  
SCALE: 1:500 on A4  
CENTRE COORDINATES: 526564 , 184426

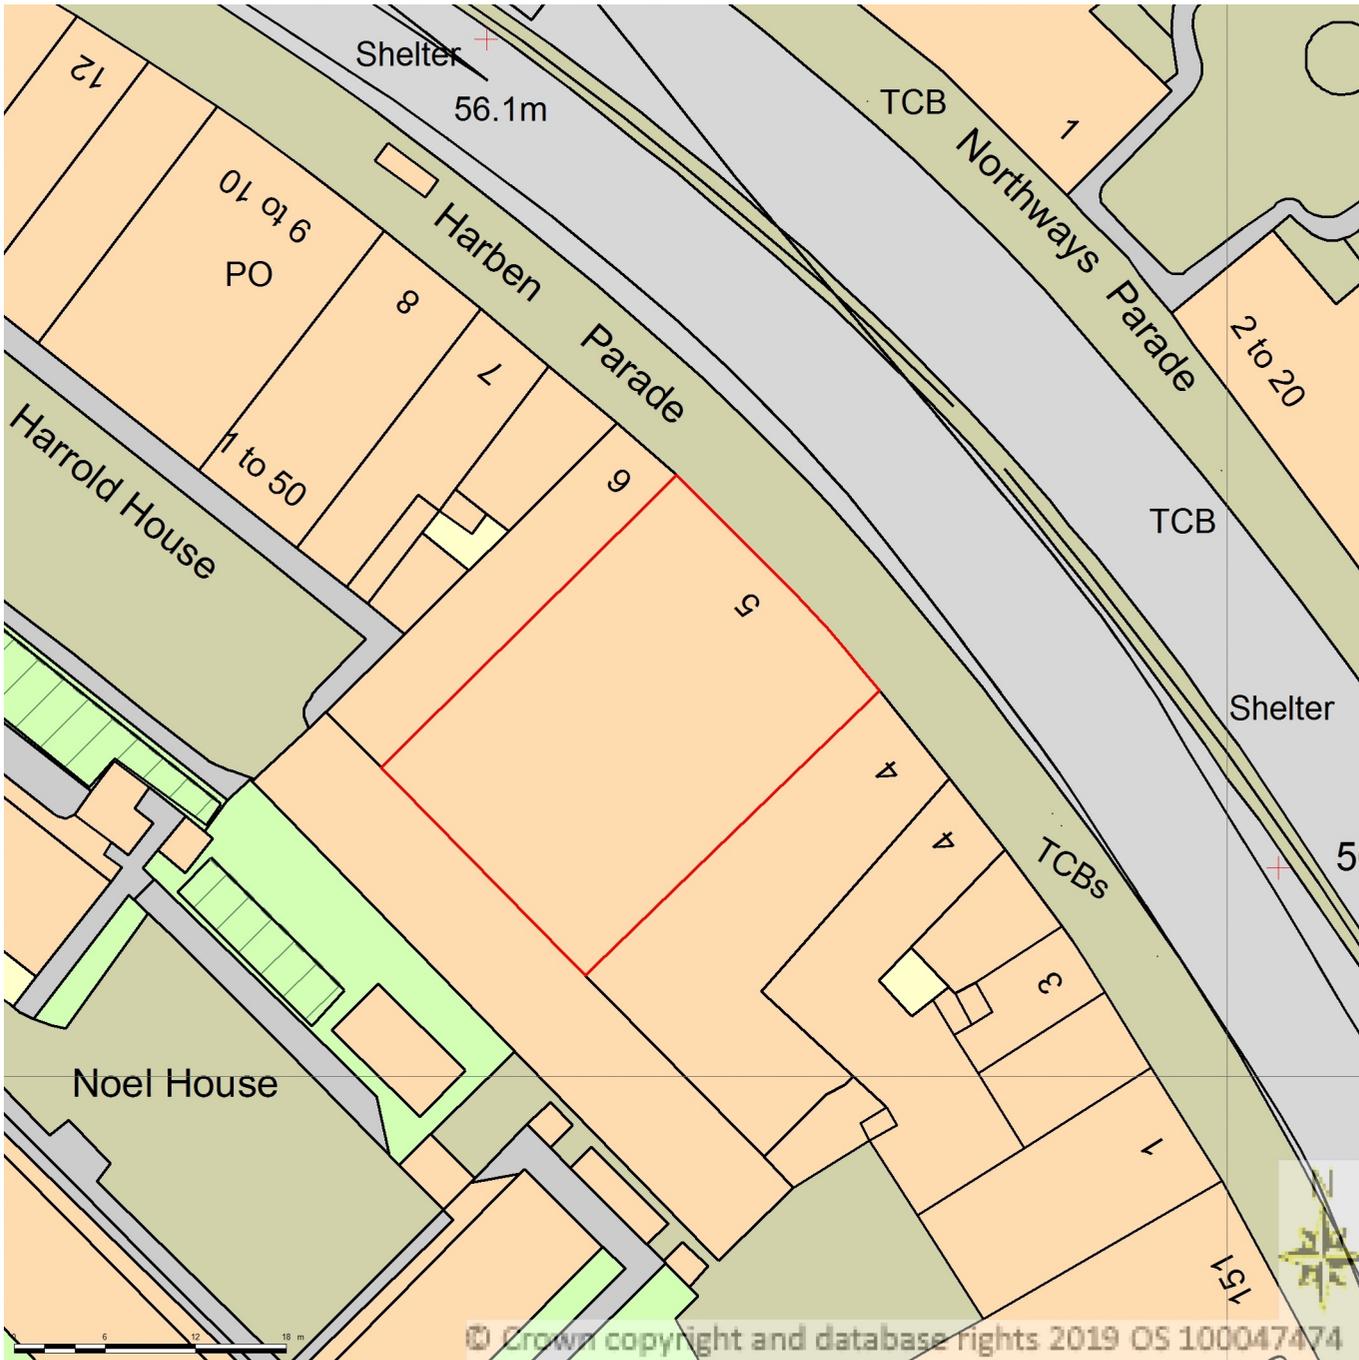


Supplied by Streetwise Maps Ltd  
[www.streetwise.net](http://www.streetwise.net)  
Licence No: 100047474  
12:36:51 21/06/2019  
Drawing no. PLAN\_02




Existing North East Elevation

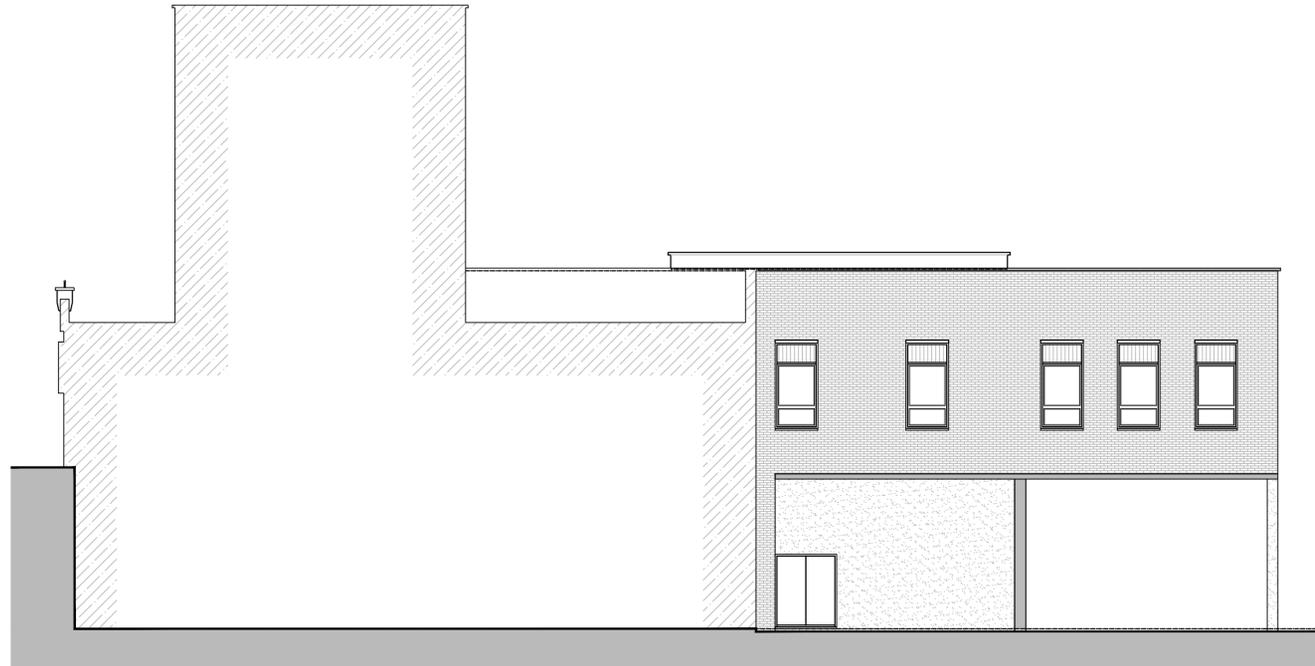

Existing North West Elevation

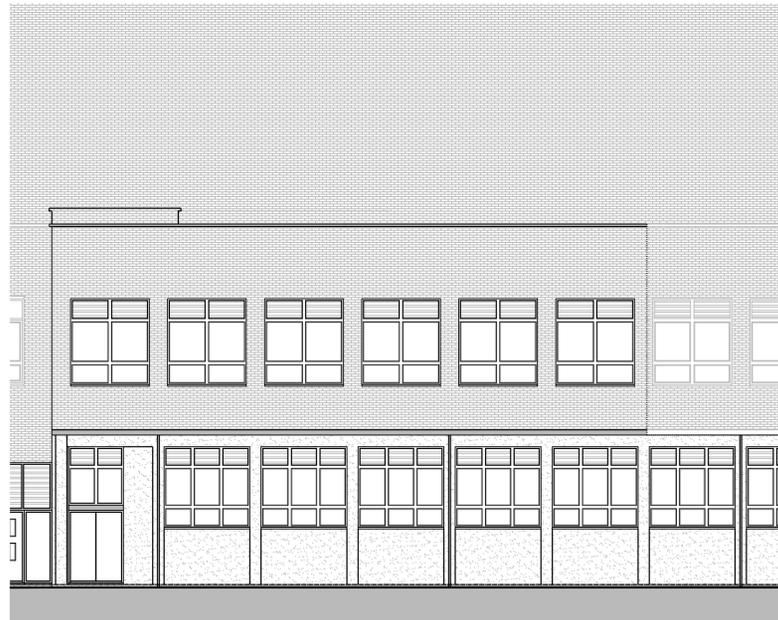


Existing South West Elevation

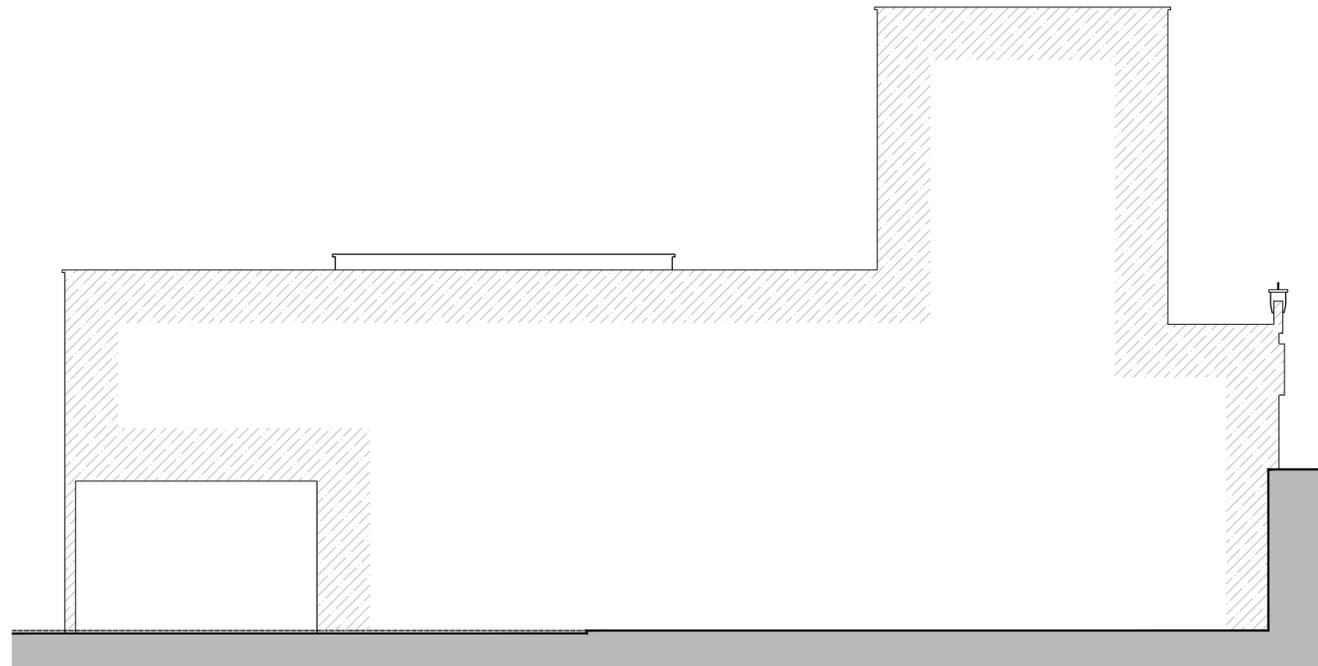

Existing South East Elevation

| Rev             | Date | Description                              | DRAWING TITLE       |
|-----------------|------|--|---------------------|
| 01              |      | Swiss Cottage                            | Existing Elevations |
|                 |      | 51 Haslem Parade, Finchley Road, NW3 6JR | Drawing no. PLAN_03 |
| DRAWING PURPOSE |      |  |                     |
| TOWN PLANNING   |      |  |                     |



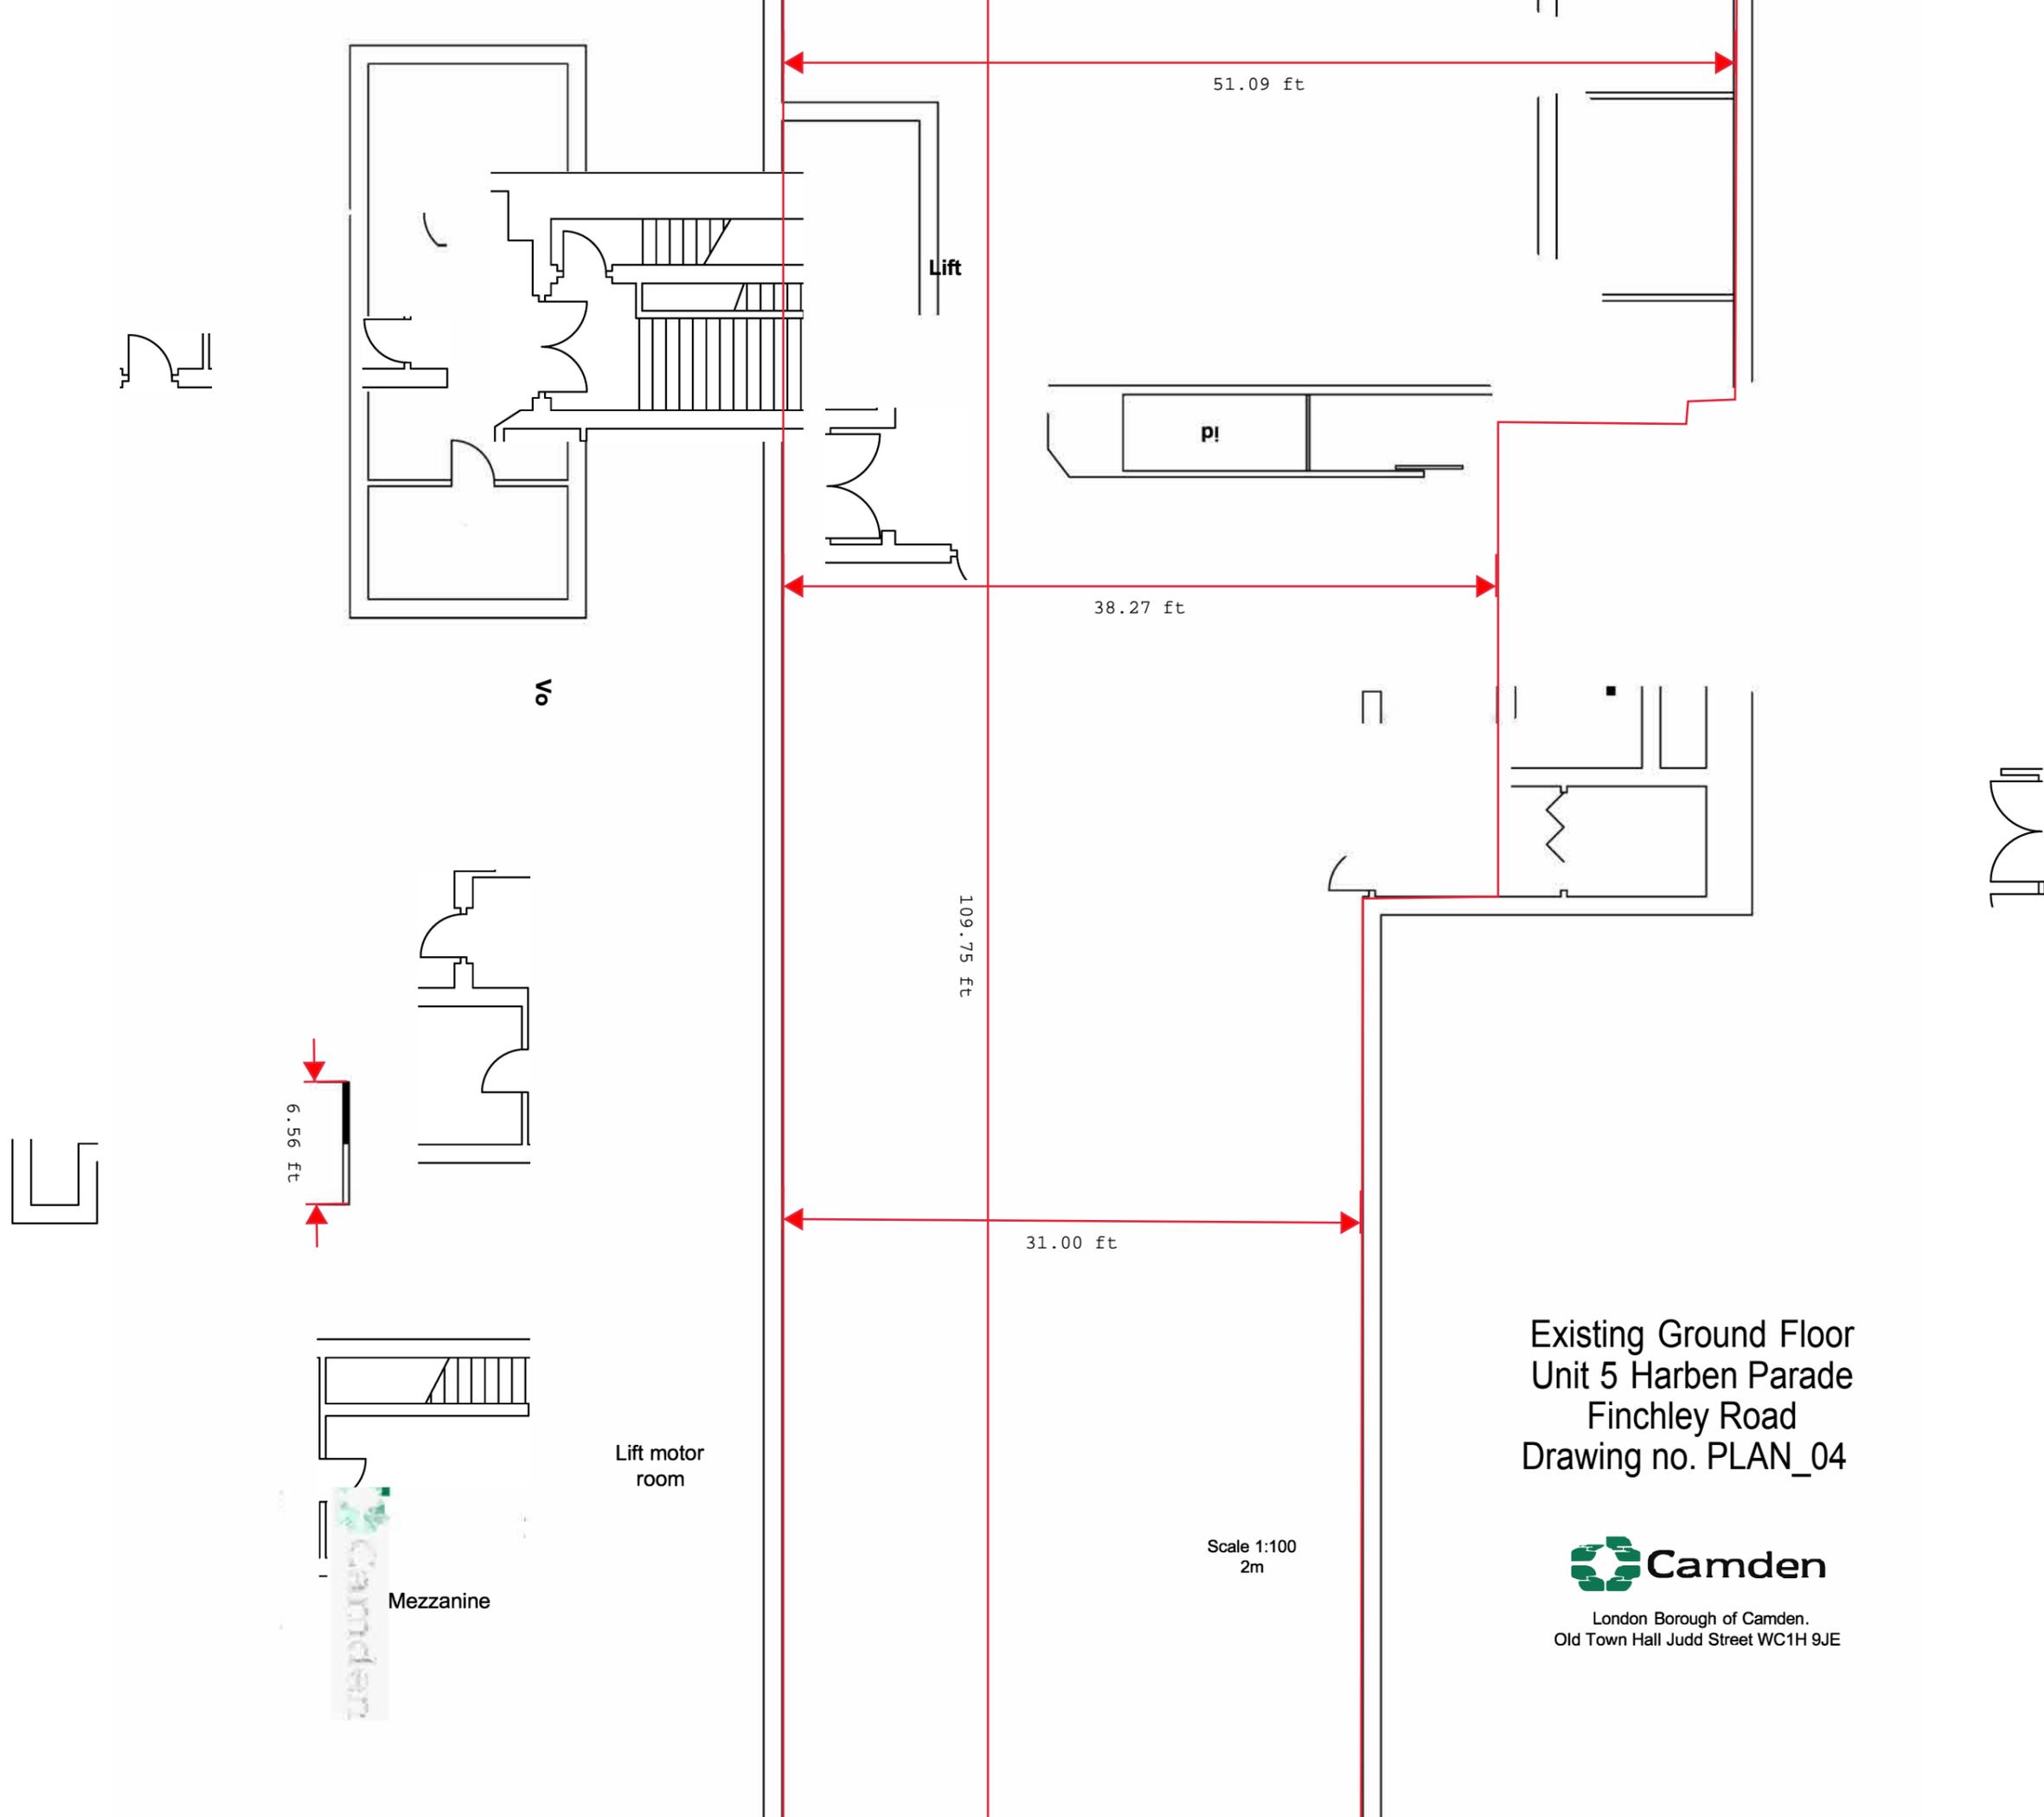

Existing Ground Floor  
 Unit 5 Harben Parade  
 Finchley Road  
 Drawing no. PLAN\_04

Scale 1:100  
 2m



6.56 ft

Lift

pl

Vo

109.75 ft


31.00 ft

38.27 ft

51.09 ft

Lift motor room

Mezzanine

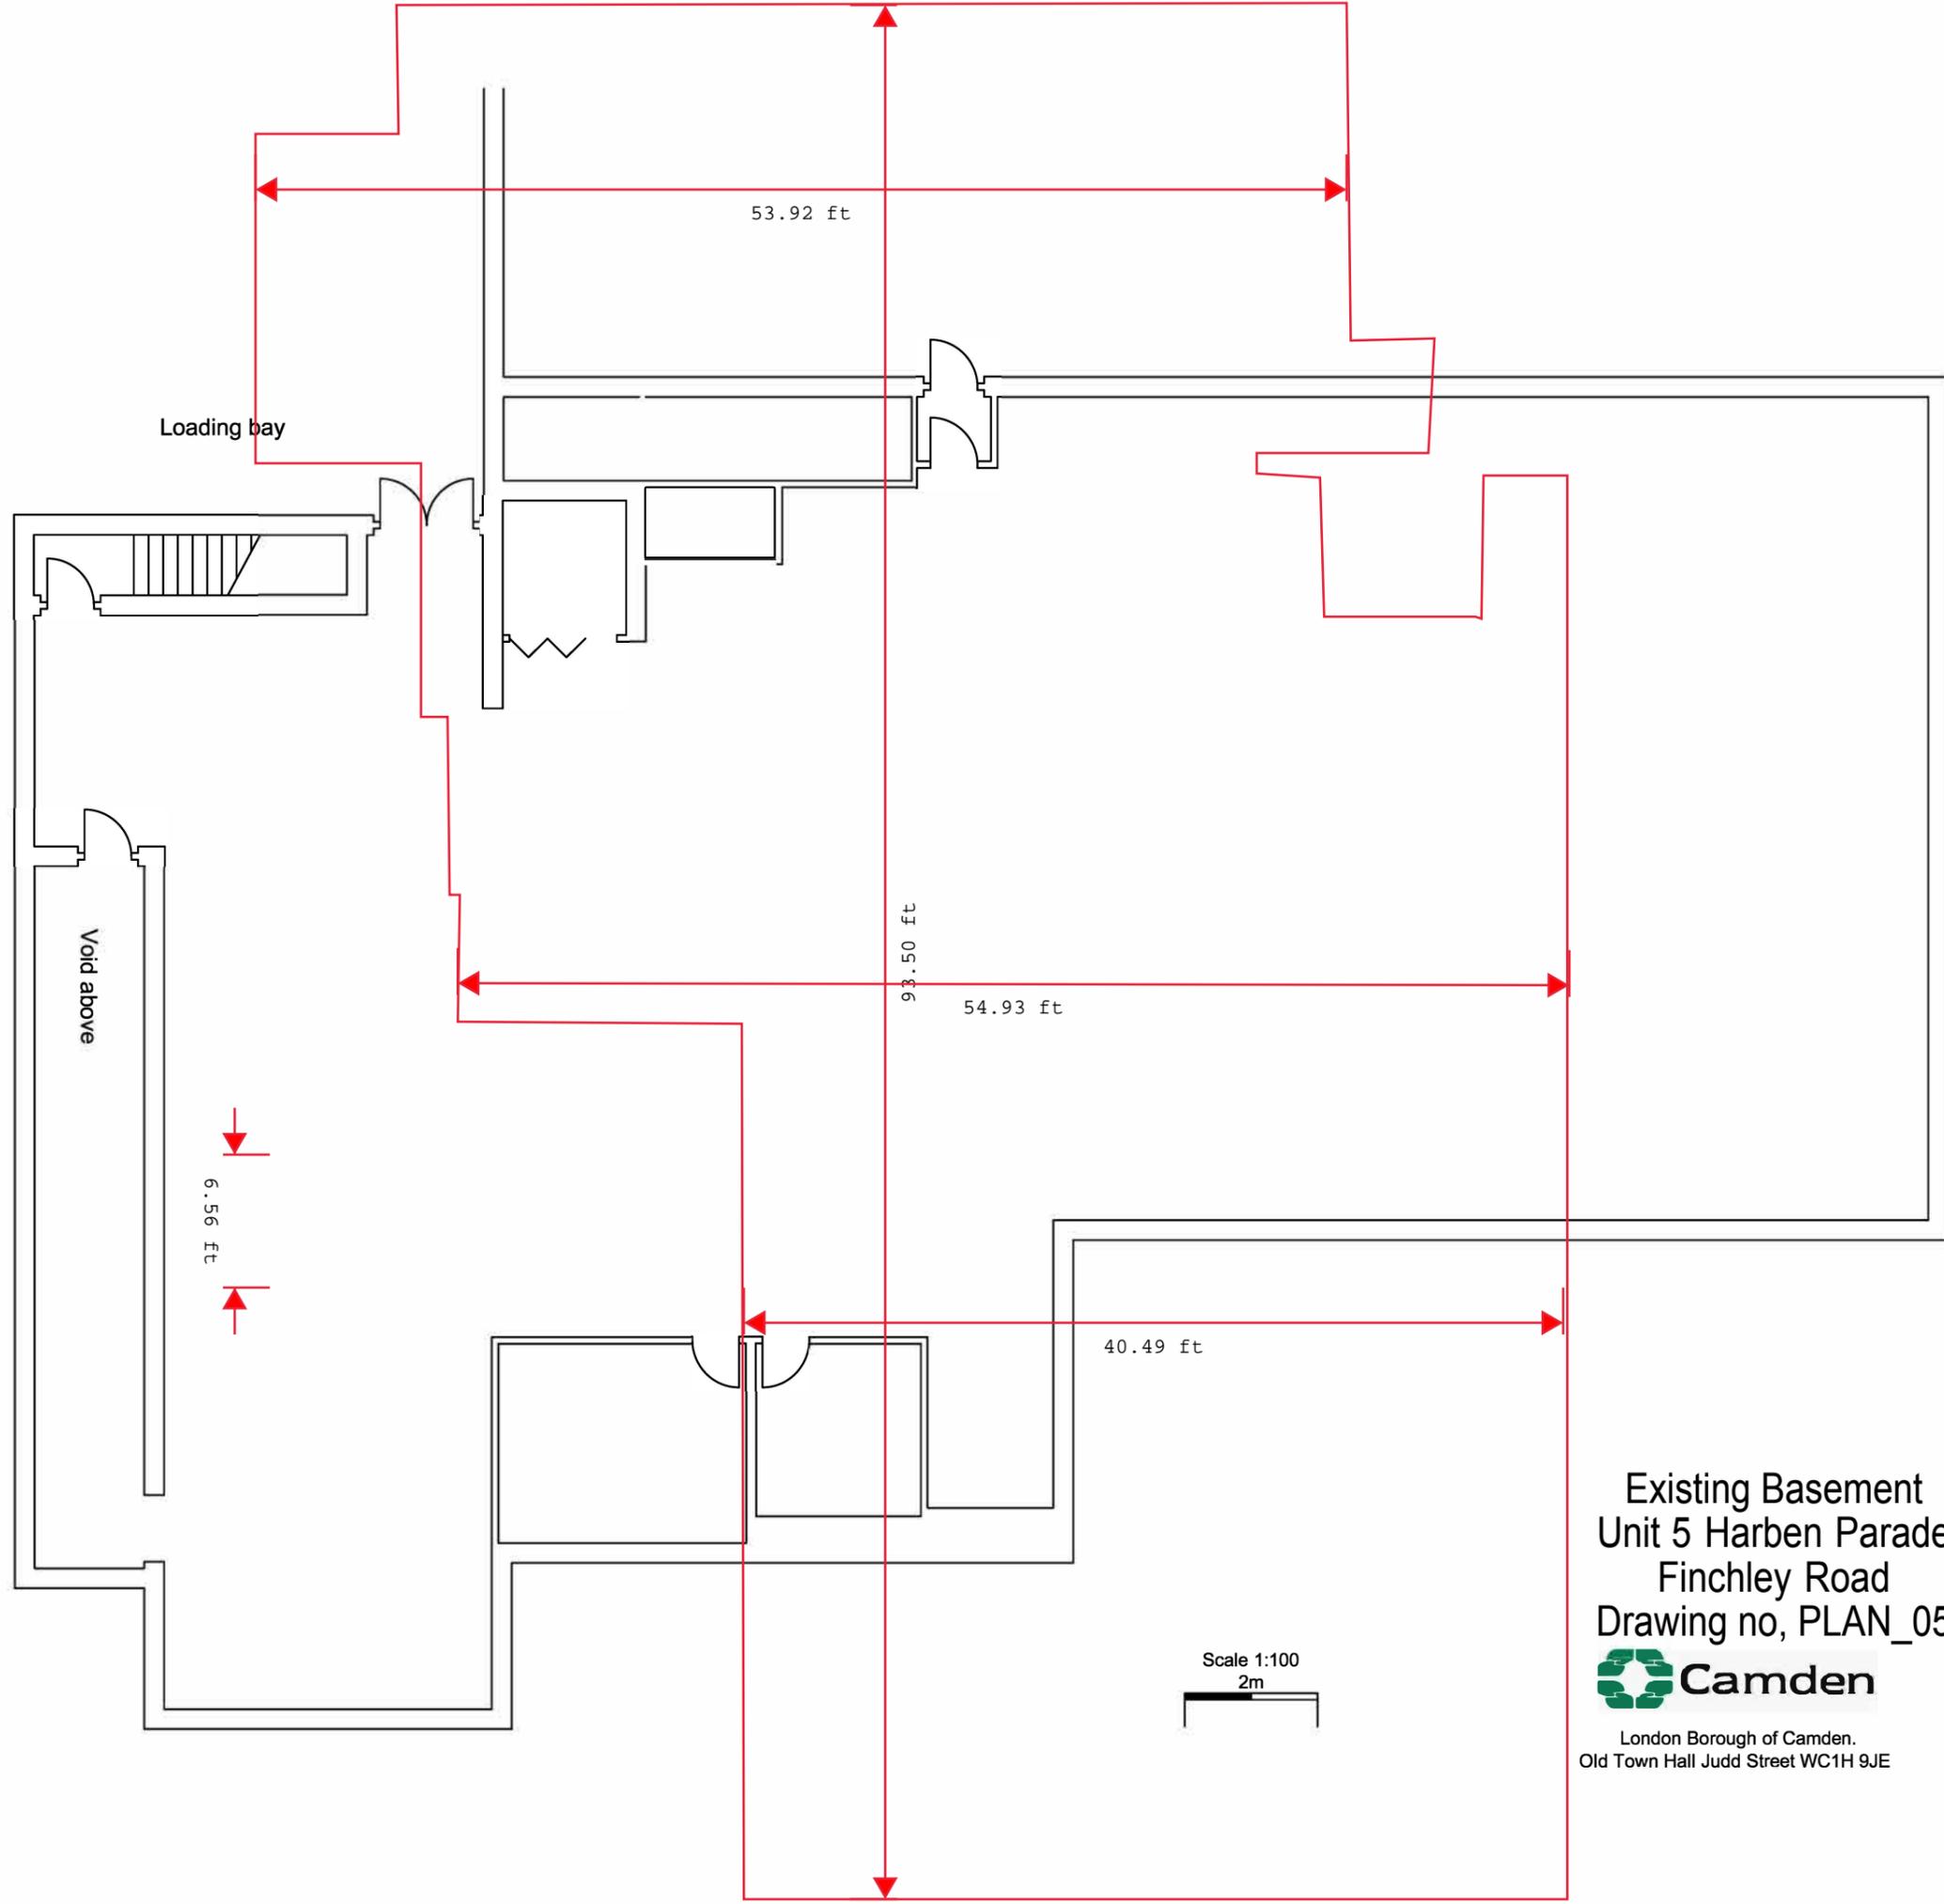

Loading bay

Void above

53.92 ft

93.50 ft

54.93 ft

6.56 ft


40.49 ft

Scale 1:100  
2m


Existing Basement  
Unit 5 Harben Parade  
Finchley Road  
Drawing no, PLAN\_05




London Borough of Camden.  
Old Town Hall Judd Street WC1H 9JE

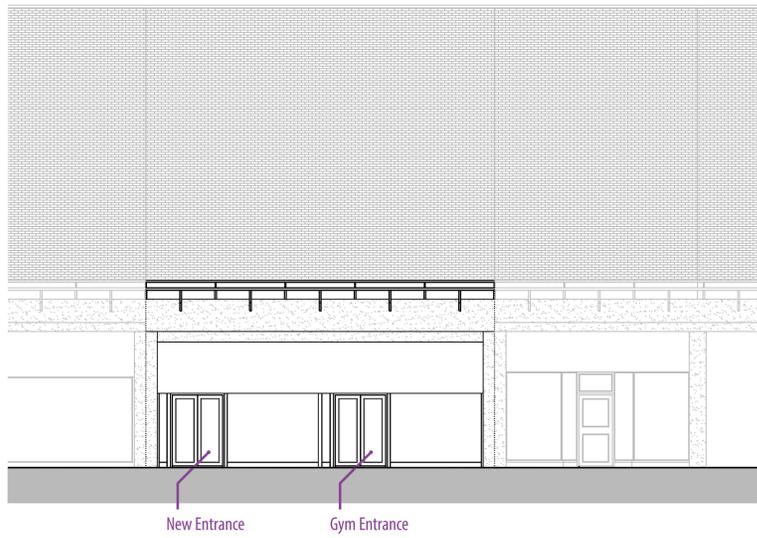


Proposed North East Elevation

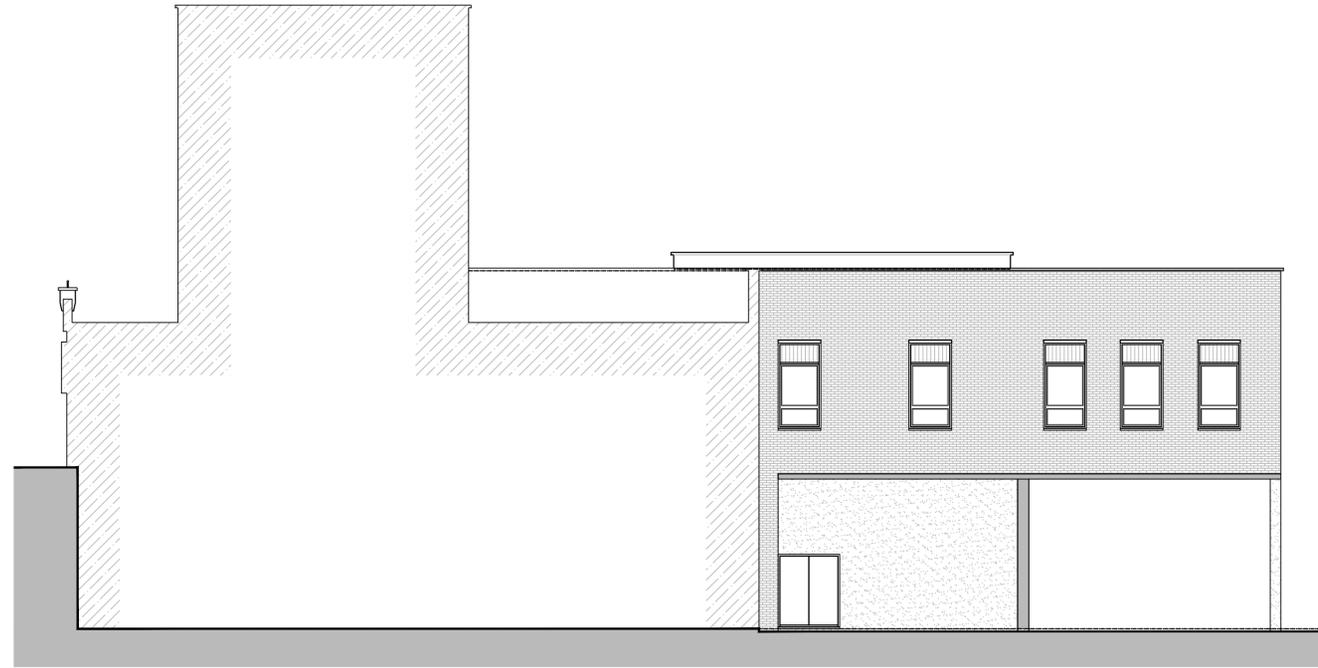

Proposed North West Elevation

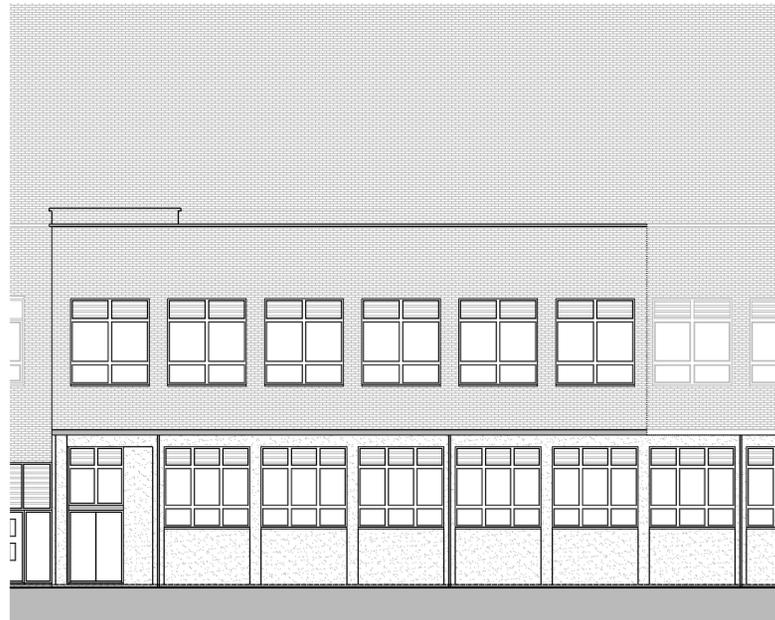



Proposed South West Elevation

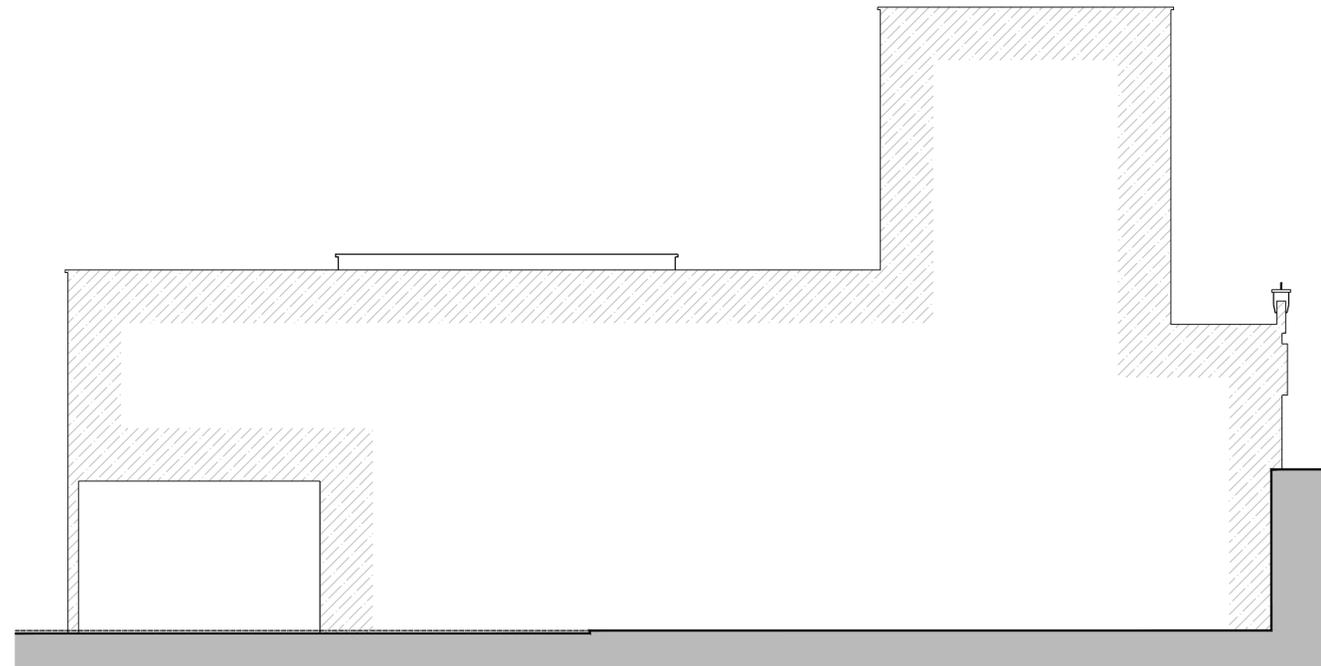

Proposed South East Elevation

| Rev             | Date | Description                              | DRAWING TITLE       |
|-----------------|------|--|---------------------|
| 01              |      | Swiss Cottage                            | Proposed Elevations |
|                 |      | 51 Haslem Parade, Finchley Road, NW3 6JR | Drawing no. PLAN_06 |
| DRAWING PURPOSE |      |  |                     |
| TOWN PLANNING   |      |  |                     |



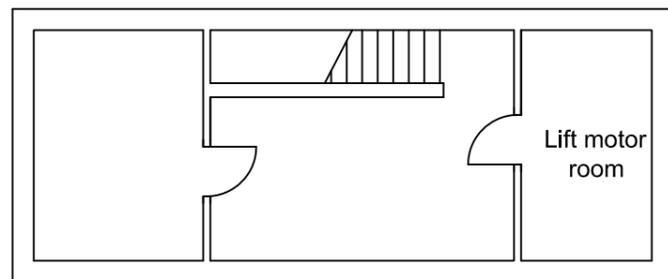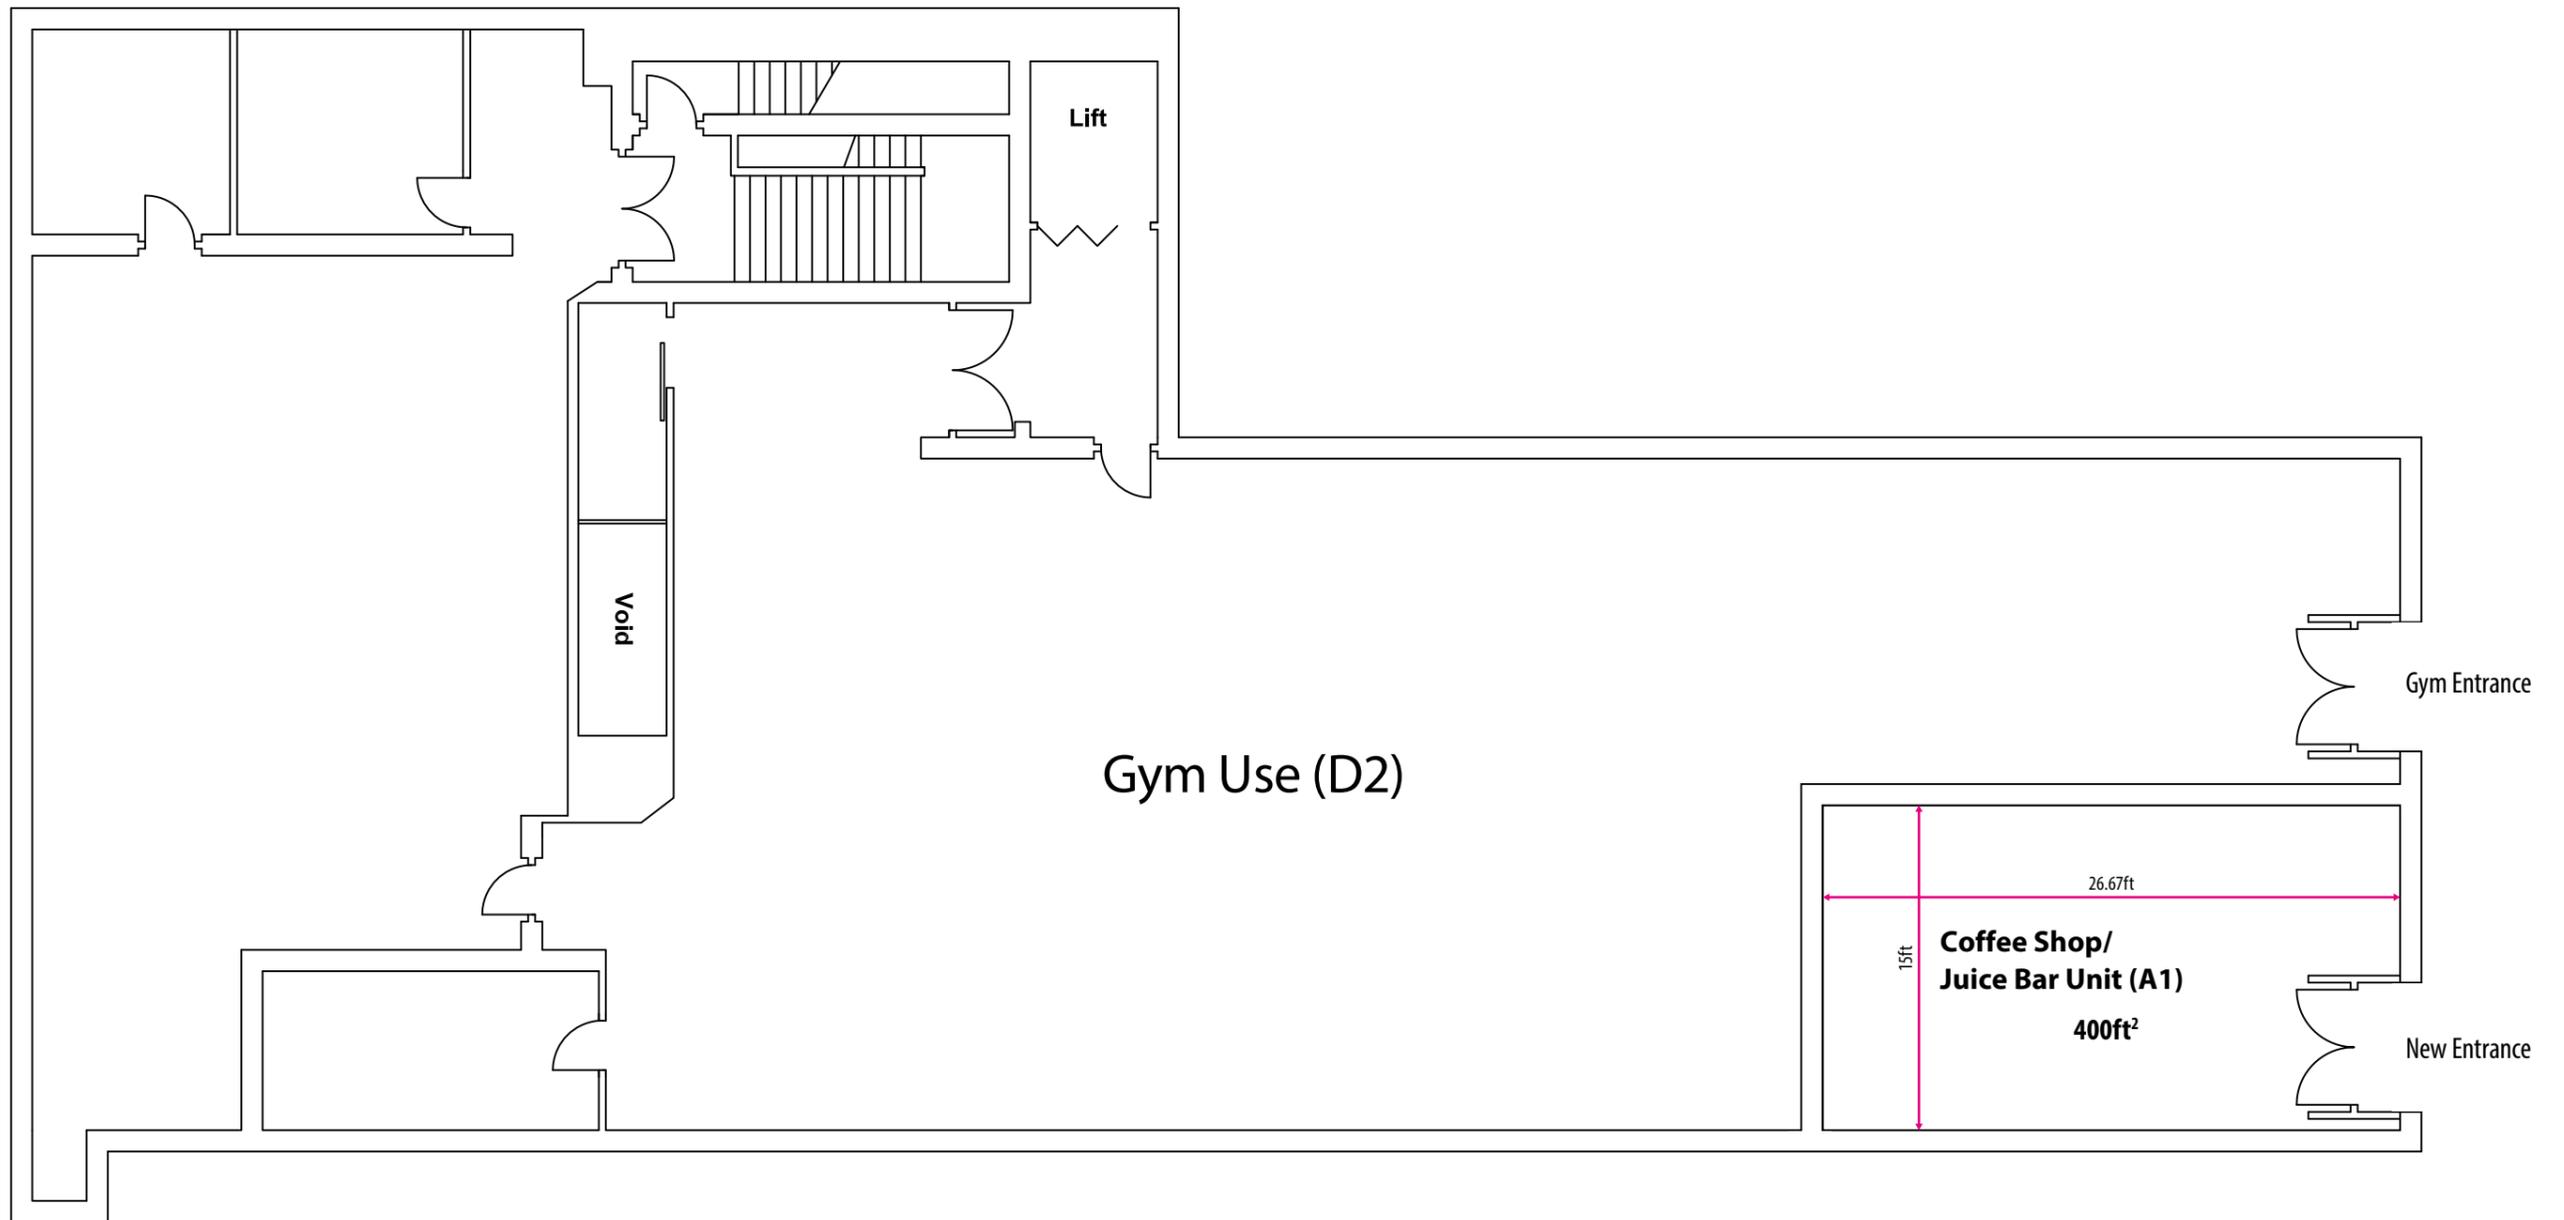

Mezzanine

Scale 1:100  
2m




Proposed Ground Floor  
Unit 5 Harben Parade  
Finchley Road  
Drawing no, PLAN\_07



London Borough of Camden.  
Old Town Hall Judd Street WC1H 9JE



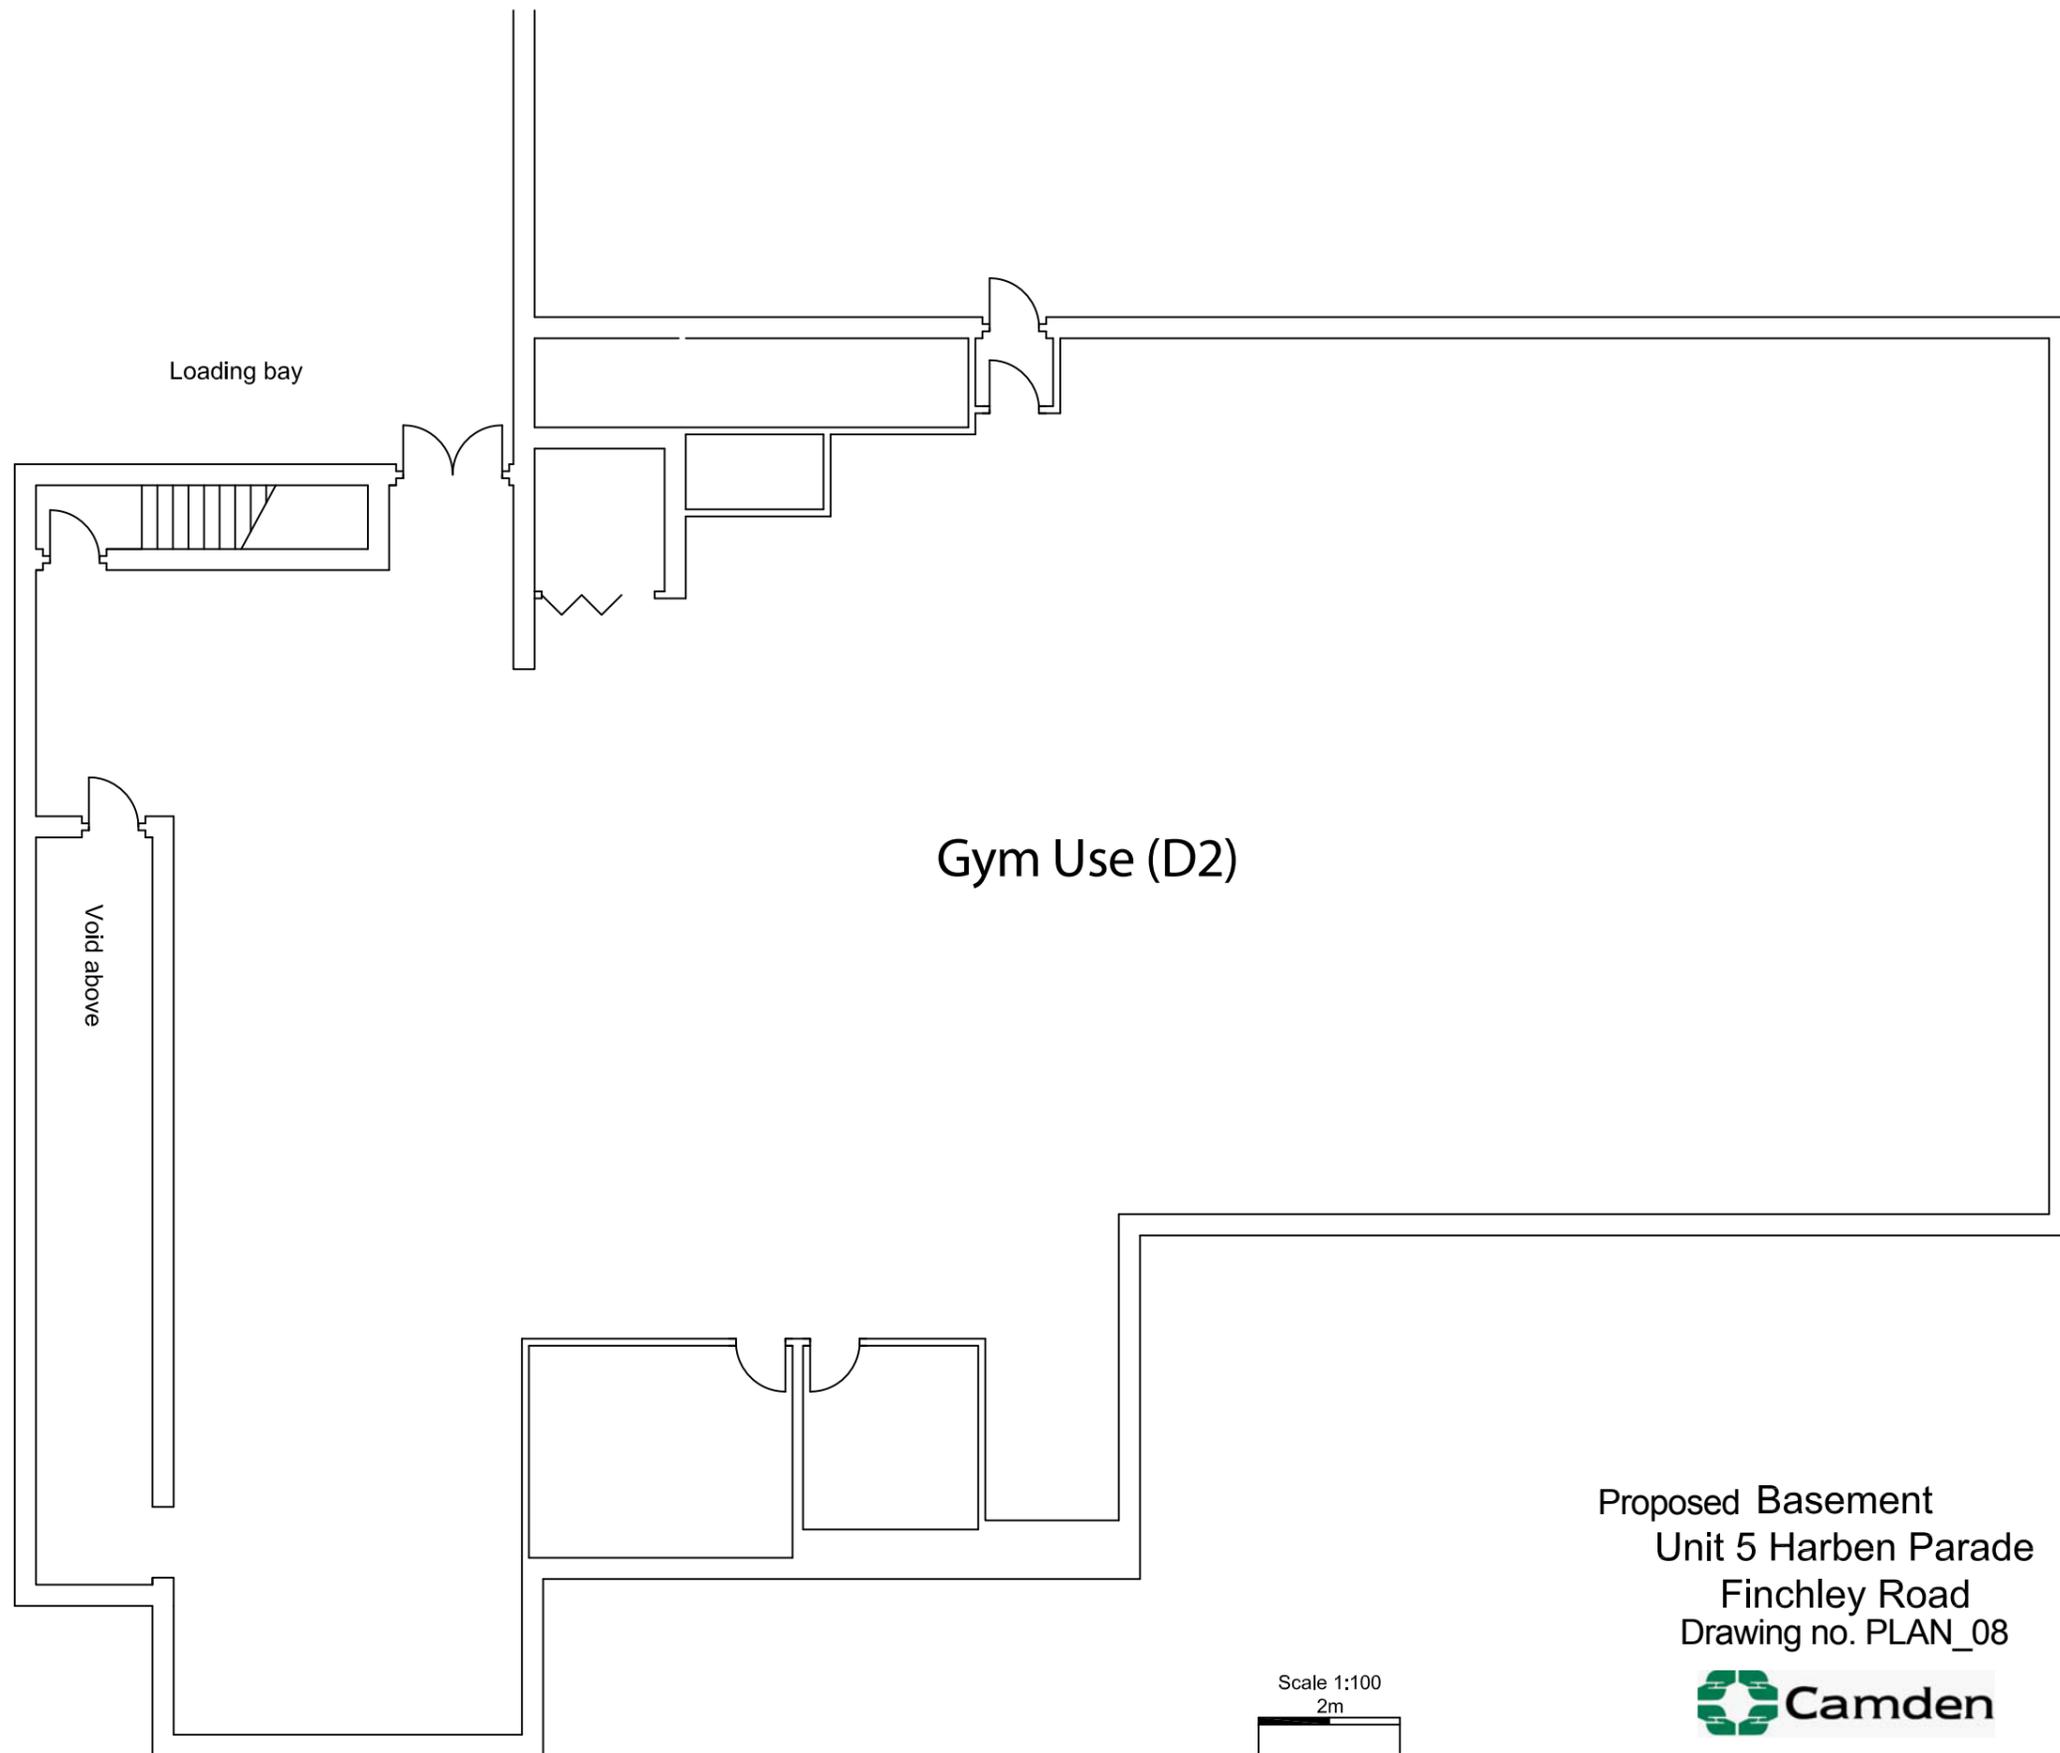


Gym Use (D2)

Loading bay

Void above

Scale 1:100  
2m

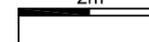

Proposed Basement  
Unit 5 Harben Parade  
Finchley Road  
Drawing no. PLAN\_08



London Borough of Camden,  
Old Town Hall Judd Street WC1H 9JE

