

# PLANNING



rev.	date	revisions
A	16.12.19	Bike store removed from the front garden

notes

All information subject to design development and site verification.

This drawing is the property of ROAR Architects Ltd. No disclosure or copy of it may be made without written permission.

project		
90 Leverton Street, London, NW5 2NY		
client	drawing title	
Mr. & Mrs. Thompson	proposed ground floor	
architect	scale at A1	scale at A3
ROAR	1:25	1:50
date	16.12.18	
job no.	drawing	rev.
025	025_100	A



rev.	date	revisions
A	16.12.19	Dimensions added to bedrooms

notes

All information subject to design development and site verification.  
  
This drawing is the property of ROAR Architects Ltd. No disclosure or copy of it may be made without written permission.

project

90 Leverton Street,  
London,  
NW5 2NY

client

Mr. & Mrs. Thompson

drawing title

proposed first floor

architect

ROAR

scale at A1

1:25

scale at A3

1:50

date

16.12.19

job no.


025

drawing

025\_101

rev.

A

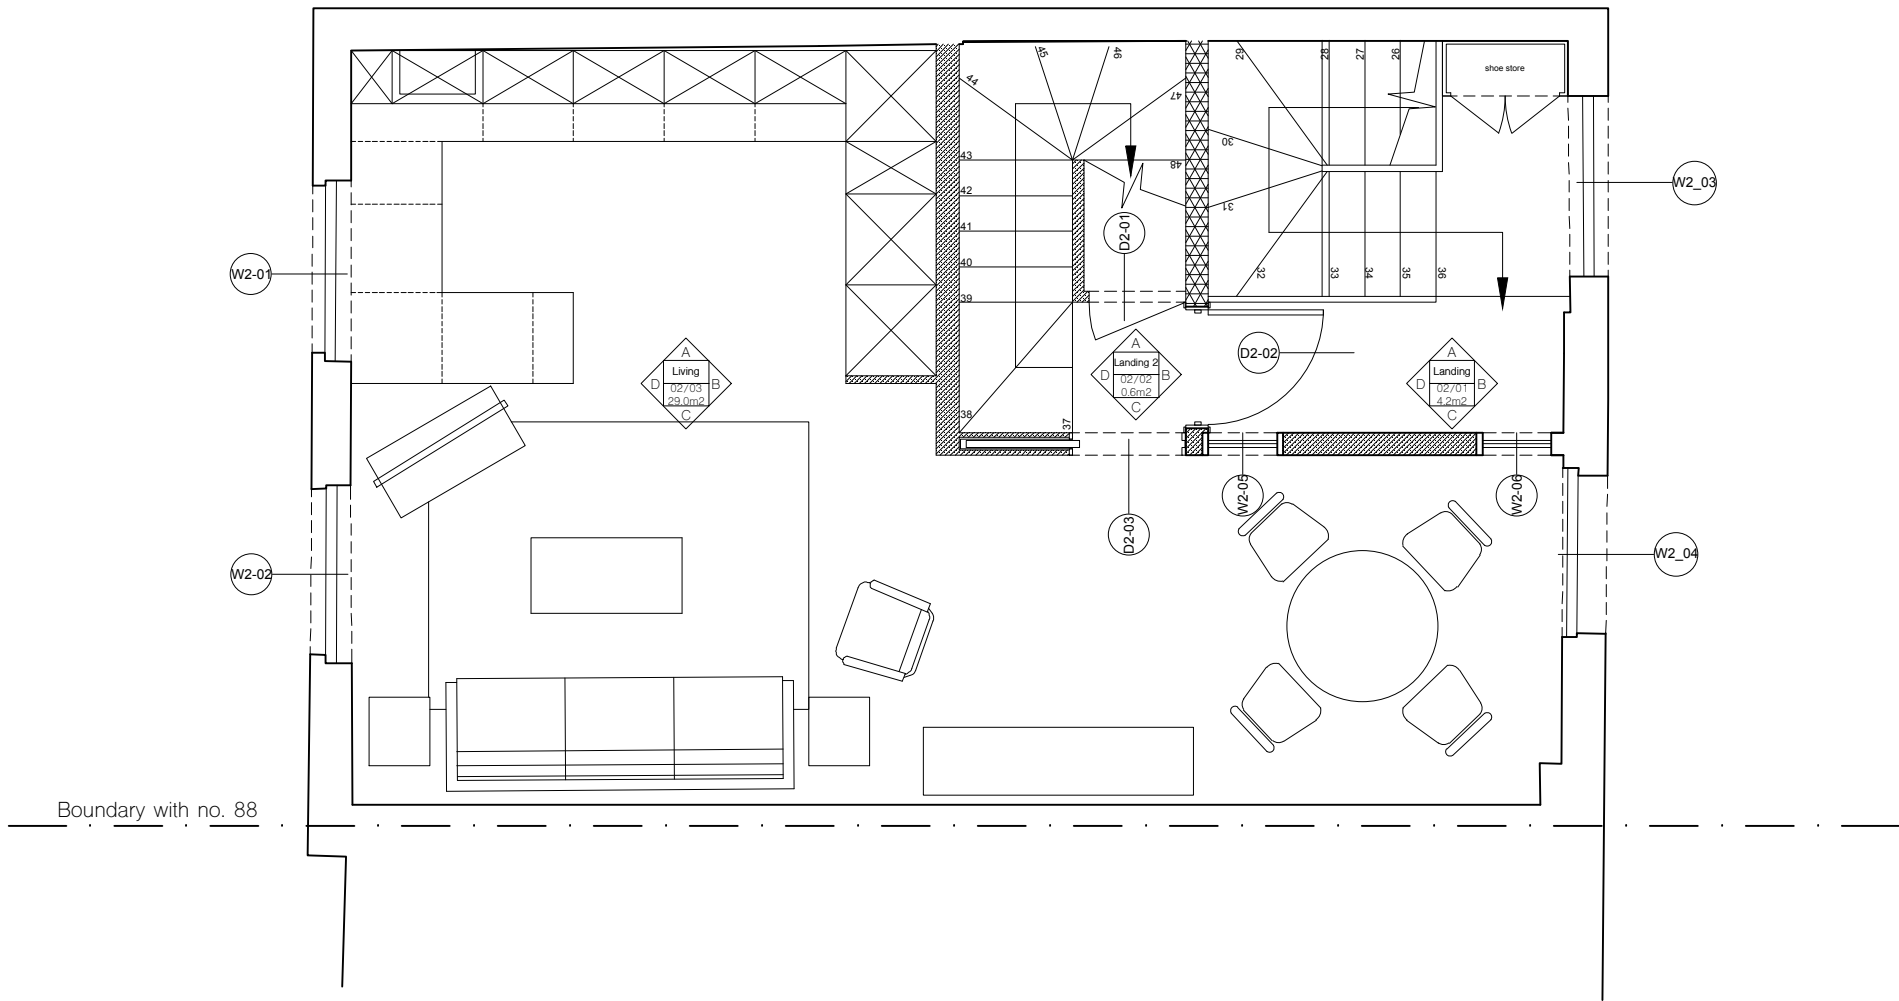

# PLANNING



rev. date revisions

notes

project  
90 Leverton Street,  
London,  
NW5 2NY

client  
Mr. & Mrs. Thompson

drawing title  
proposed second floor


architect  
**ROAR**

scale at A1 1:25 scale at A3 1:50 date 16.12.18

job no. 025 drawing 025\_102 rev. -

All information subject to design development and site verification.

This drawing is the property of ROAR Architects Ltd. No disclosure or copy of it may be made without written permission.

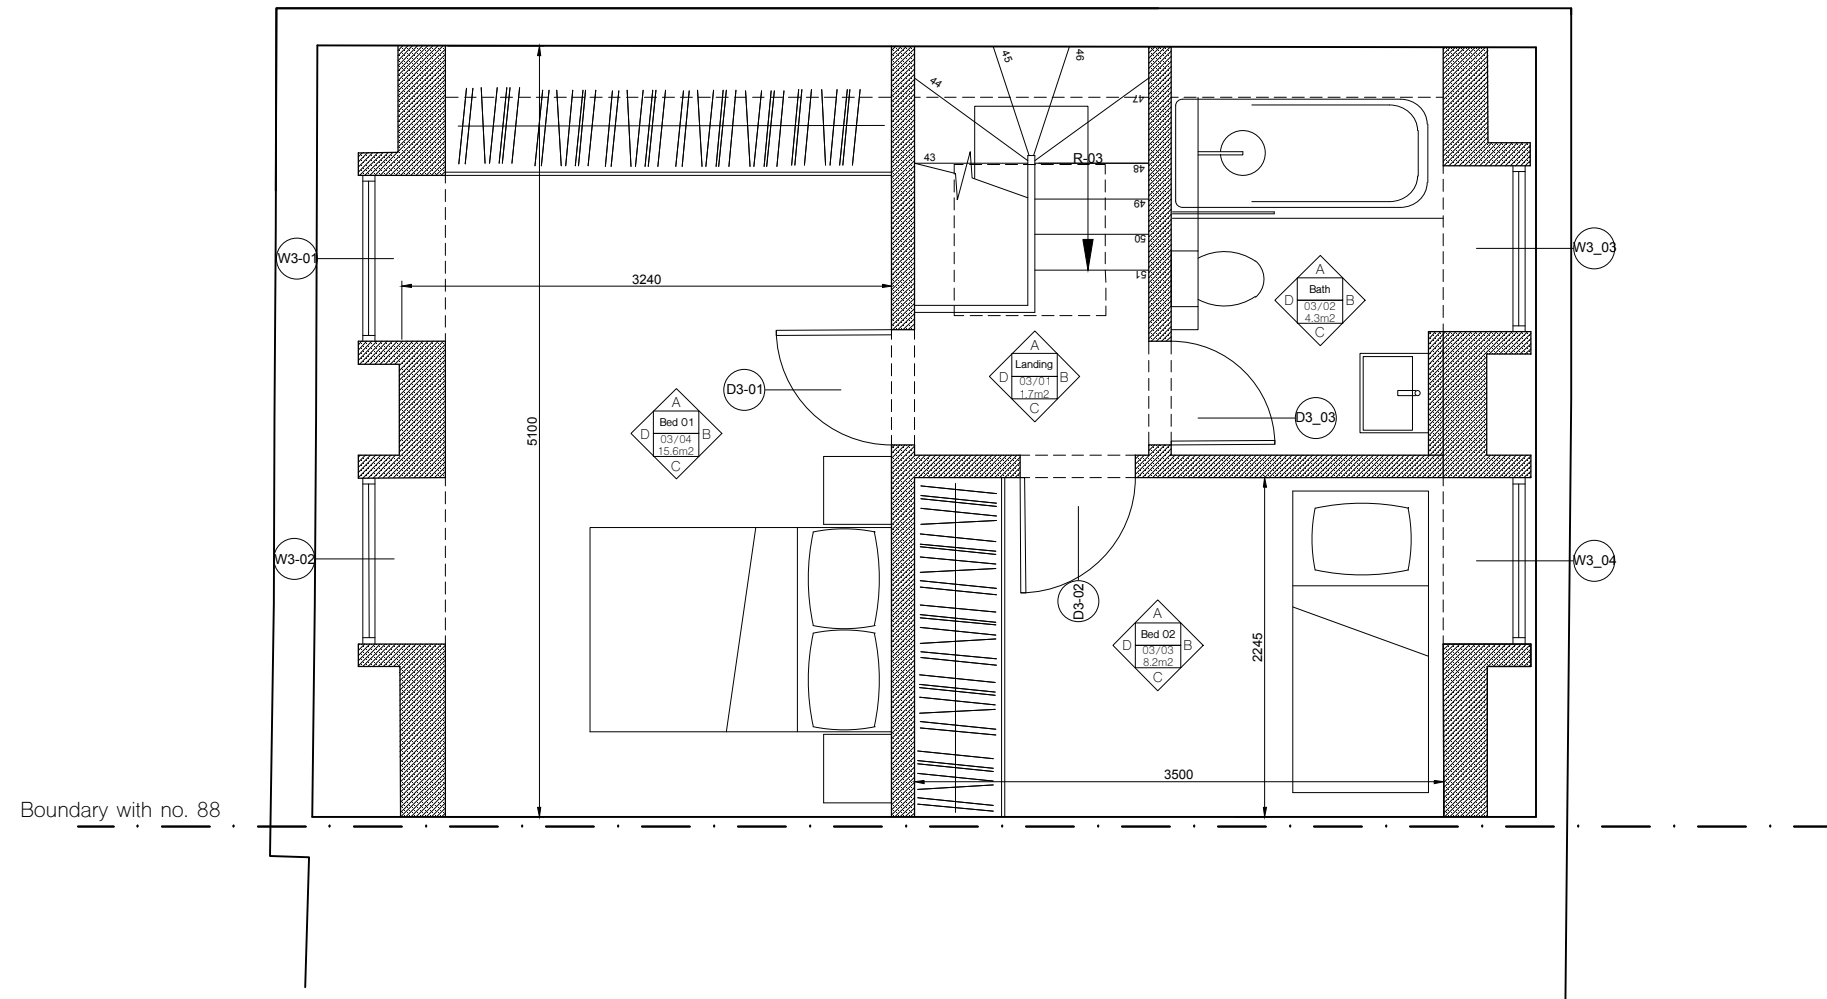

# PLANNING




rev.	date	revisions
A	16.12.19	Dimensions added to bedrooms

notes

All information subject to design development and site verification.

This drawing is the property of ROAR Architects Ltd. No disclosure or copy of it may be made without written permission.

project			
90 Leverton Street, London, NW5 2NY			
client		drawing title	
Mr. & Mrs. Thompson		proposed third floor	
architect	scale at A1	scale at A3	date
ROAR	1:25	1:50	16.12.18
	job no.	drawing	rev.
	025	025_103	A

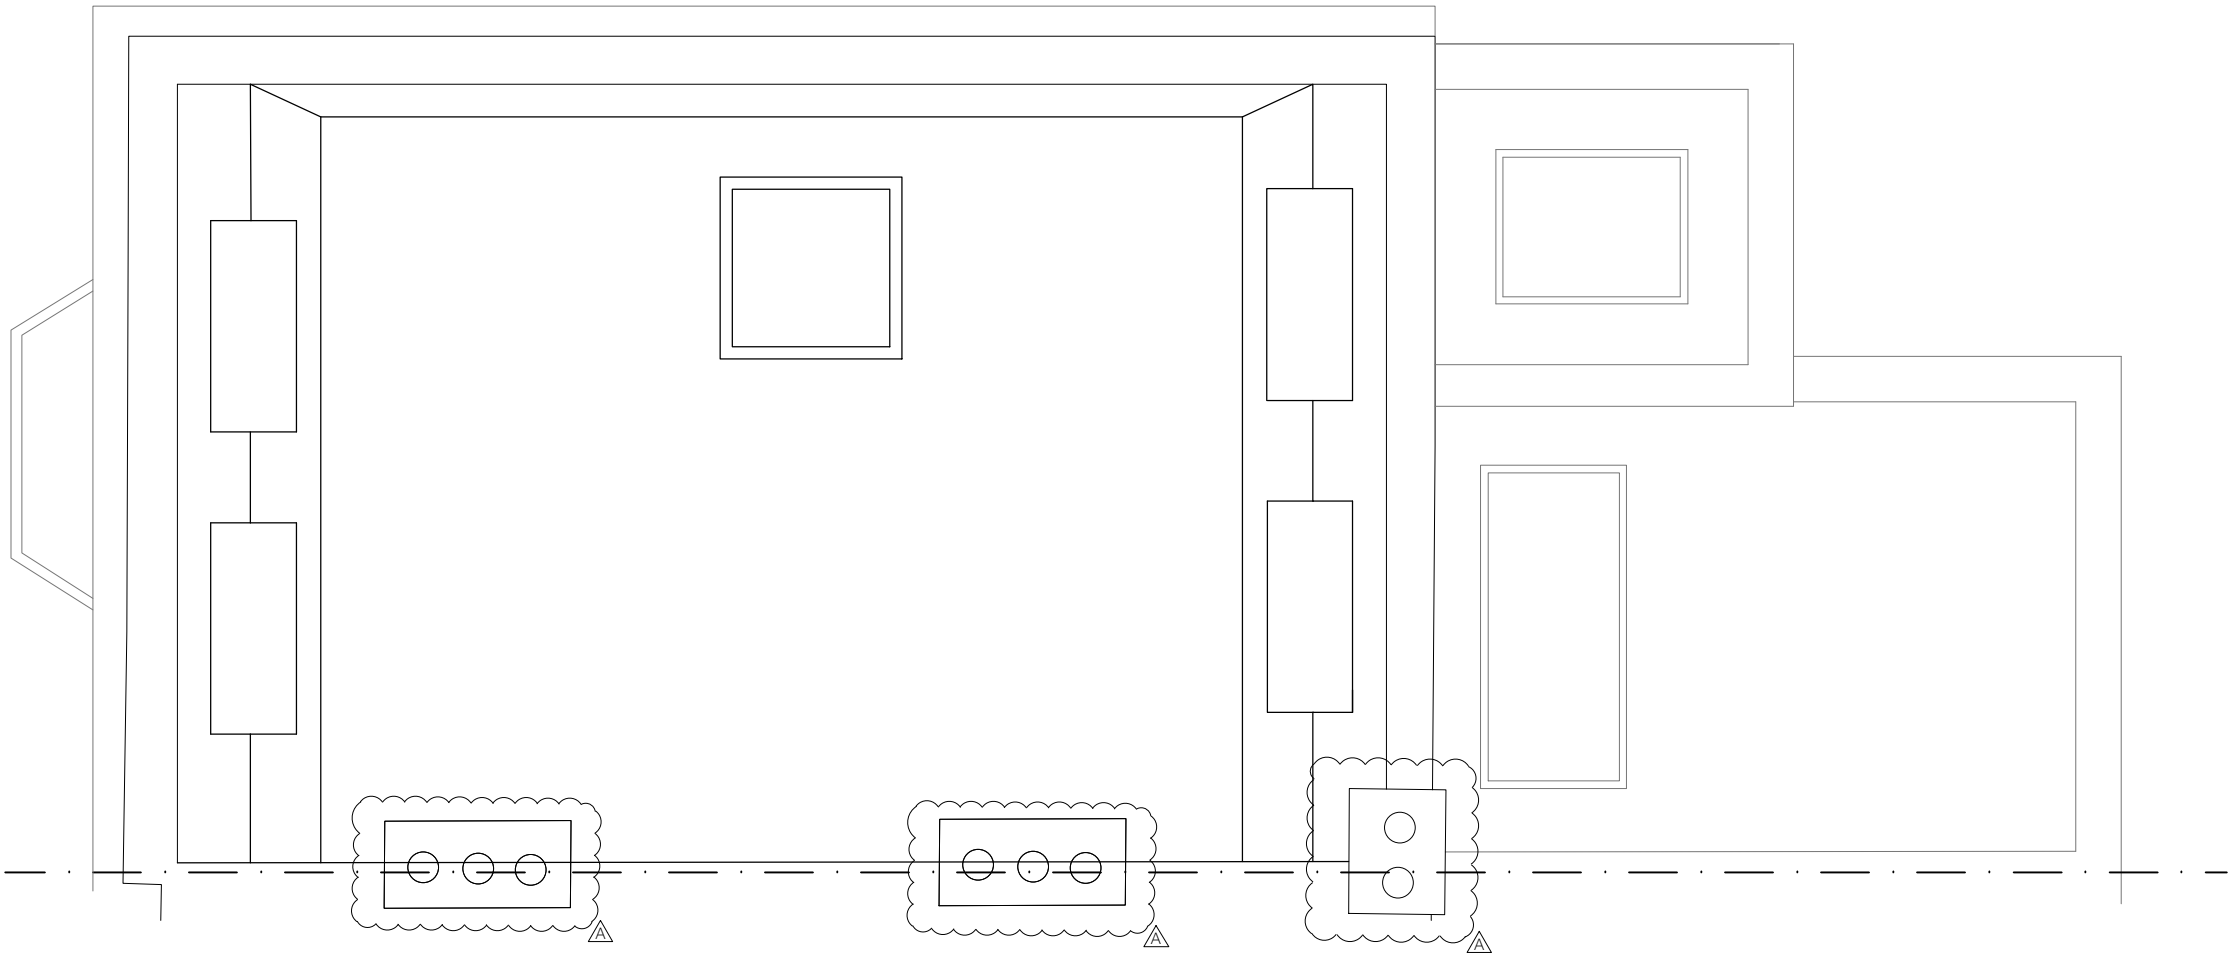

# PLANNING

0m 1 2 3m




rev.	date	revisions
A	16.12.19	Chimneys to be retained

notes

All information subject to design development and site verification.

This drawing is the property of ROAR Architects Ltd. No disclosure or copy of it may be made without written permission.

project			
90 Leverton Street, London, NW5 2NY			
client		drawing title	
Mr. & Mrs. Thompson		proposed roof plan	
architect	scale at A1	scale at A3	date
ROAR	1:25	1:50	16.12.19
job no.	drawing	rev.	
025	025_104	A	

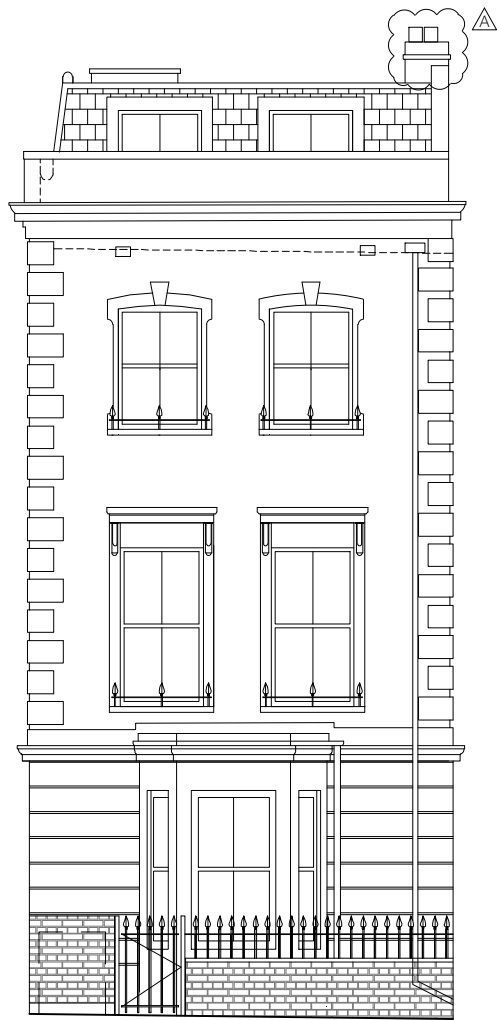

1 front elevation



2 rear elevation



3 side elevation

# PLANNING


0m 1 2 3 5m

rev.	date	revisions
A	16.12.19	Chimneys to be retained and bin store doors no longer opening into street


notes

All information subject to design development and site verification.  
This drawing is the property of ROAR SOB Ltd. No disclosure or copy of it may be made without written permission.  
This drawing is for planning purposes only, no guarantee is given to its accuracy or correctness and is subject to site verification.


project			
90 Leverton Street, London, NW5 2NY			
client		drawing title	
Mr. & Mrs. Thompson		elevations	
architect		scale at A1	scale at A3
ROAR		1:50	1:100
		date	
		08.02.19	
		job no.	drawing
		025	025_200
		rev.	rev.
		A	A

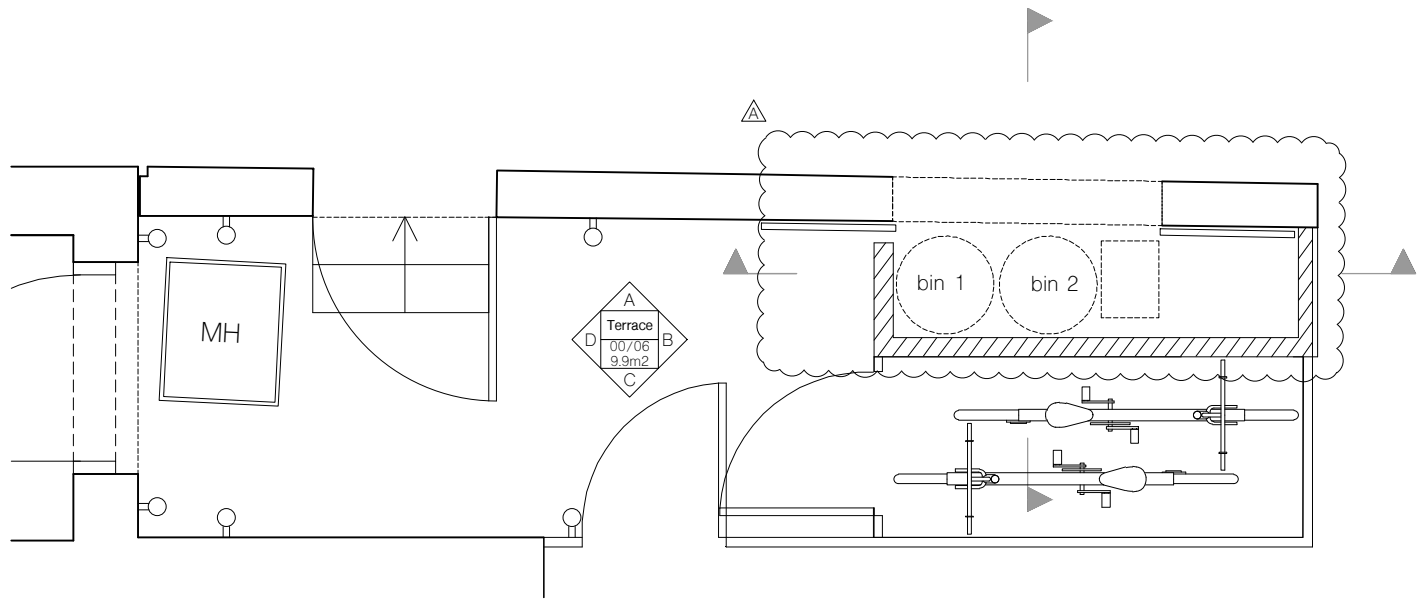


1 plan of bin store  
scale - 1:50

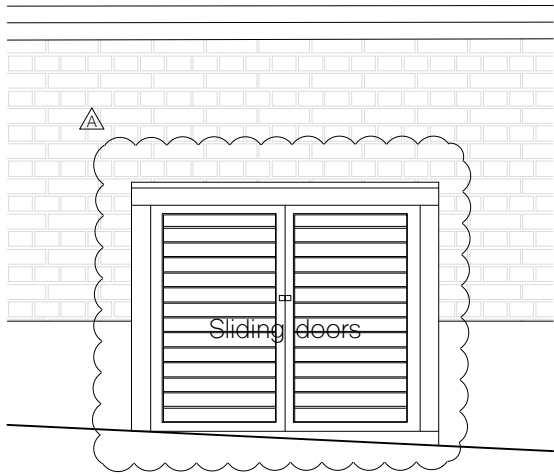

2 elevation A (street elevation)

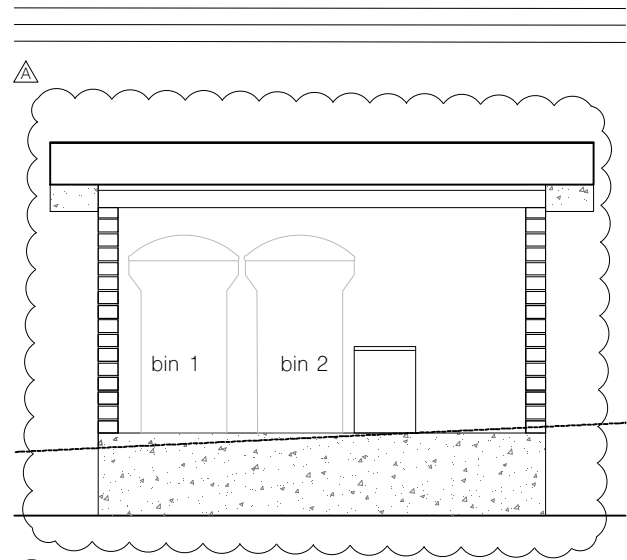

5 section aa

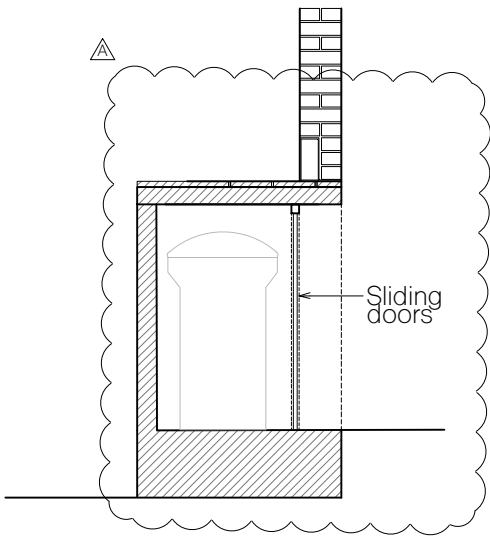

6 section bb






# PLANNING

0m 1 2 3

rev.	date	revisions	notes	project	client	drawing title	architect	scale at A1	scale at A3	date
A	16.12.19	Bin store revised		90 Leverton Street, London, NW5 2NY	Mr. & Mrs. Thompson	proposed bin store details - Flat 2	ROAR	1:50	1:100	16.12.19
								job no.	drawing	rev.
								025	528_BS2	A

All information subject to design development and site verification.

This drawing is the property of ROAR Architects Ltd. No disclosure or copy of it may be made without written permission.

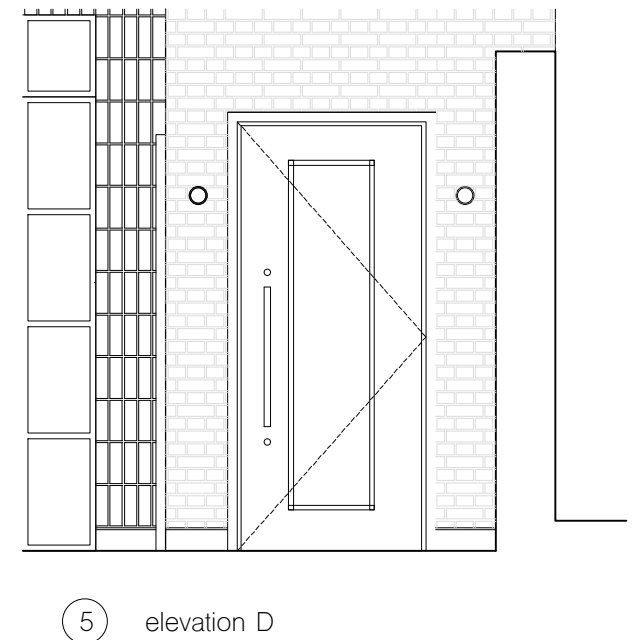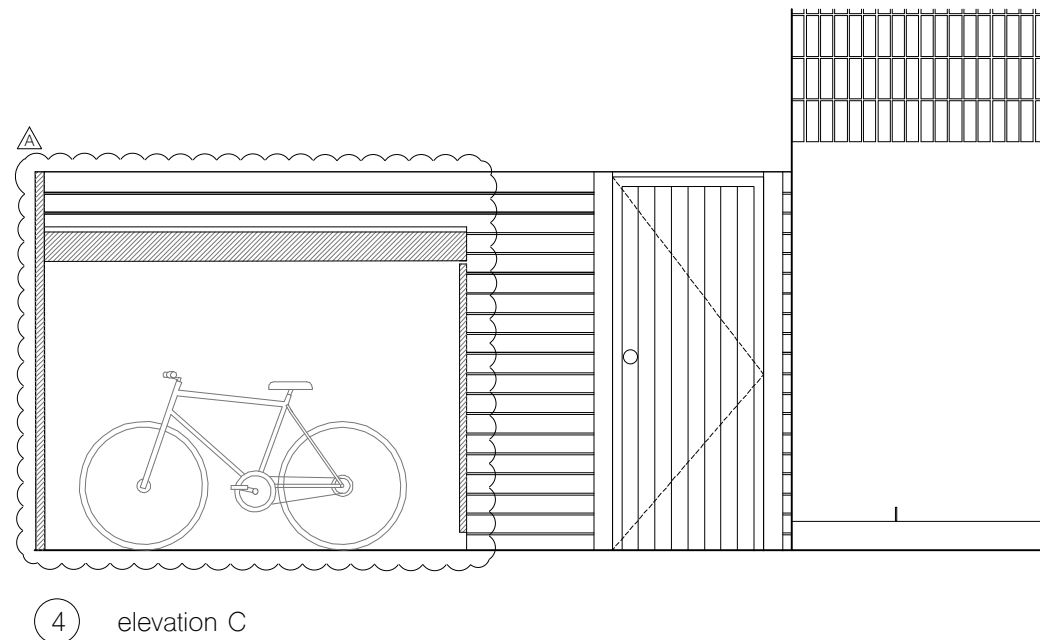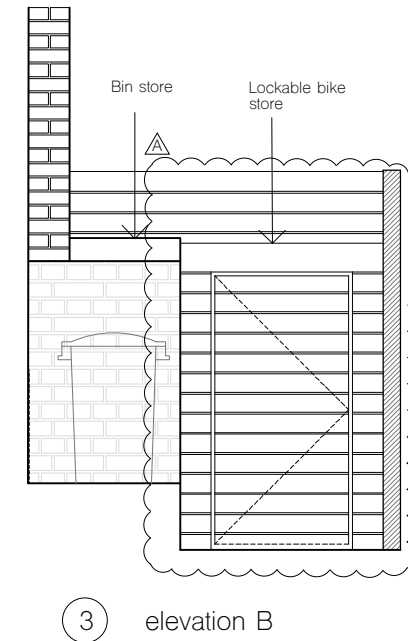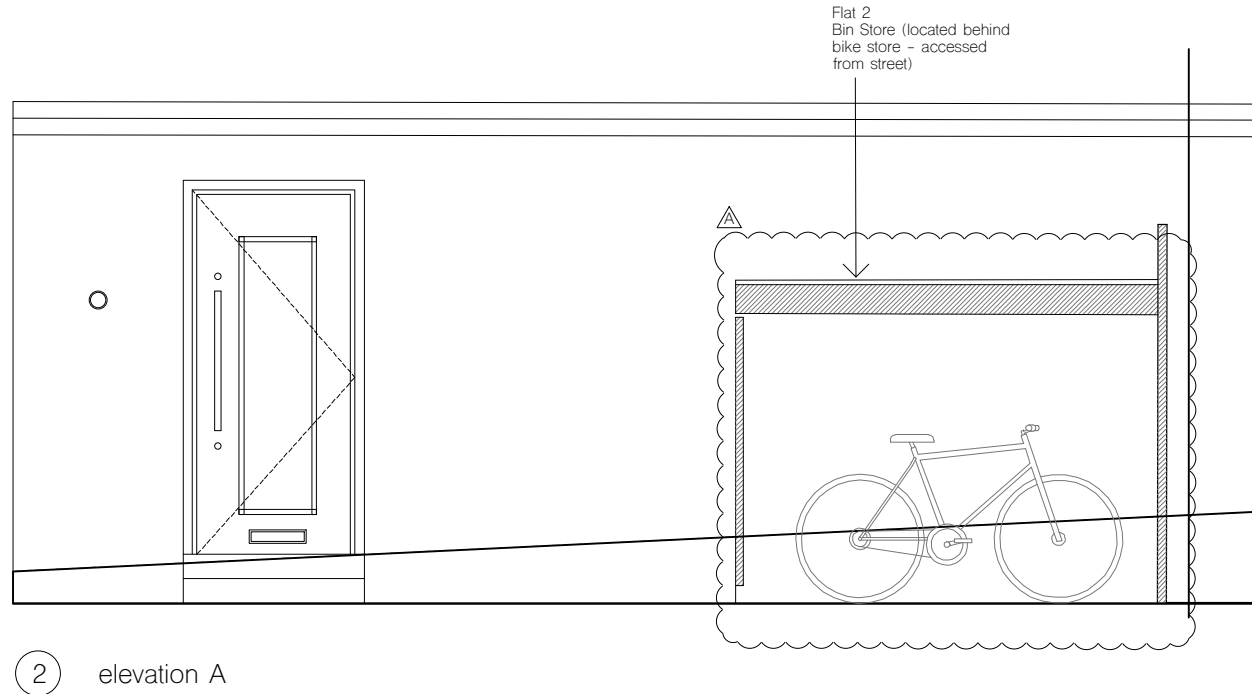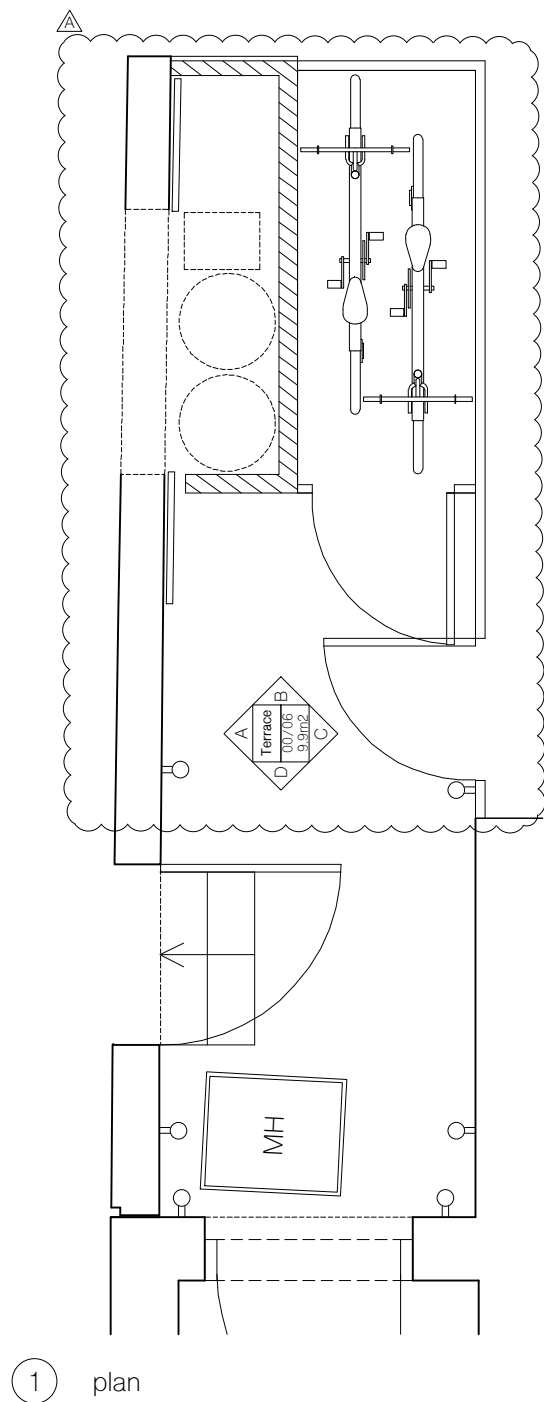

0m 1 2 3

# PLANNING

rev.	date	revisions
A	16.12.19	Bin store and bike store


notes

All information subject to design development and site verification.


This drawing is the property of ROAR Architects Ltd. No disclosure or copy of it may be made without written permission.

project		
90 Leverton Street, London, NW5 2NY		
client		drawing title
Mr. & Mrs. Thompson		proposed terrace elevations - Flat B
architect		scale at A1
ROAR		1:50
		scale at A3
		1:100
		date
		16.12.19
		job no.
		025
		drawing
		A049
		rev.
		A




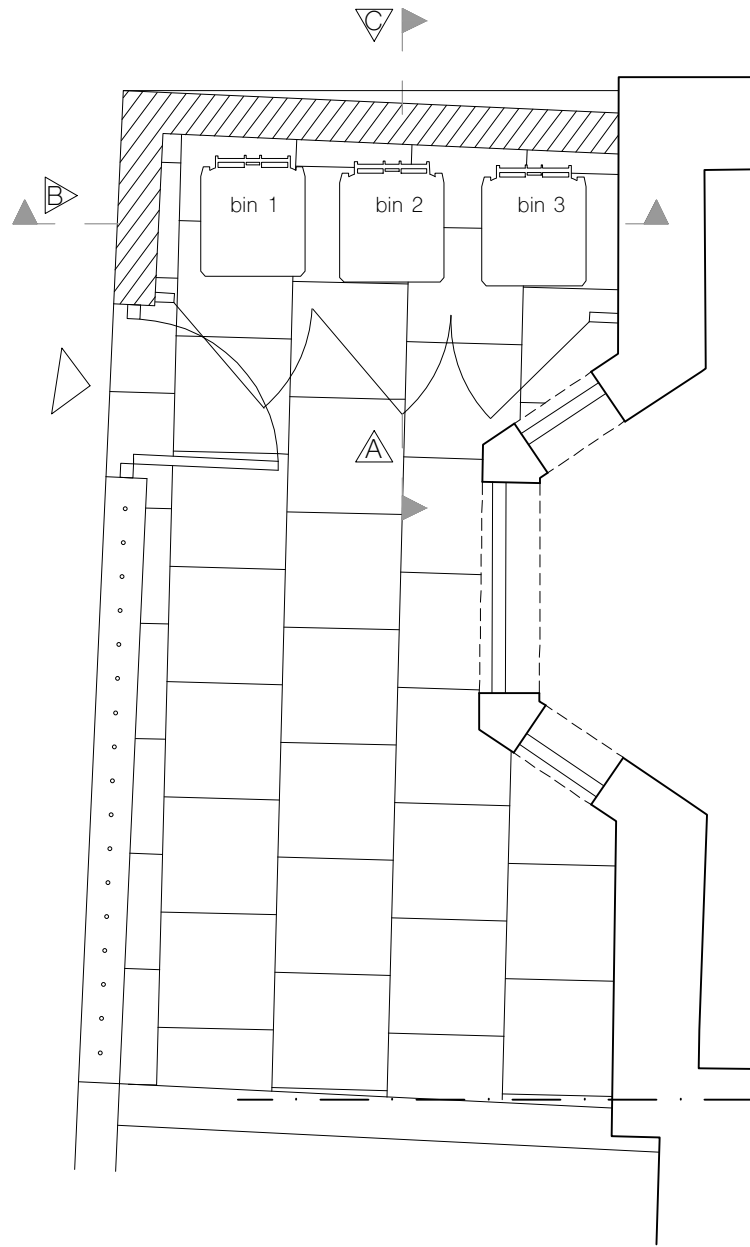


① plan of bin store  
scale - 1:500

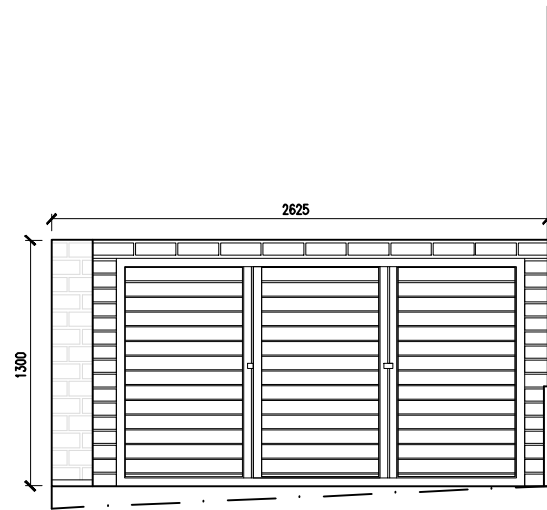


② elevation A

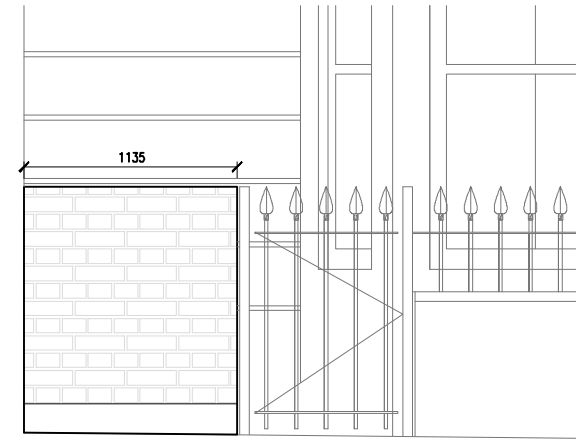


③ elevation B

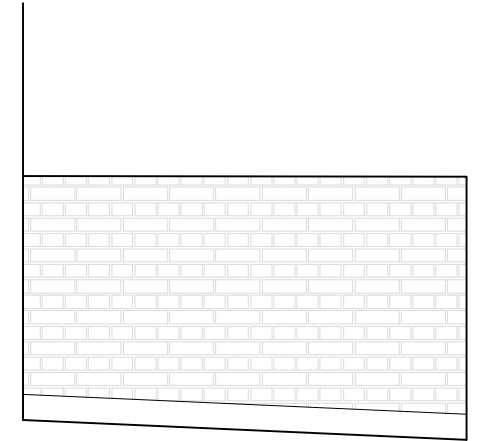

④ elevation C

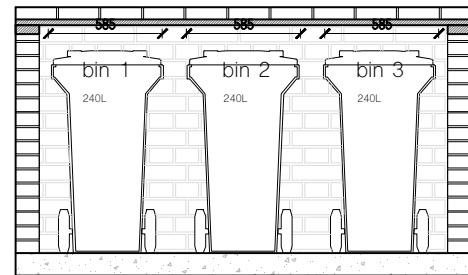

⑤ section aa

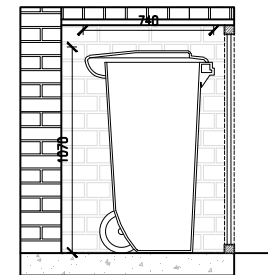

⑥ section bb

# PLANNING

0m 1 2 3

rev.	date	revisions
A	16.12.19	Bike store removed

notes

All information subject to design development and site verification.

This drawing is the property of ROAR Architects Ltd. No disclosure or copy of it may be made without written permission.

project 90 Leverton Street, London, NW5 2NY			
client Mr. & Mrs. Thompson	drawing title proposed bin store details - Flat 1		
architect <b>ROAR</b>	scale at A1 1:50	scale at A3 1:100	date 16.12.19
	job no. 025	drawing A200_BS1	rev. A