



01 EXISTING SECOND FLOOR PLAN

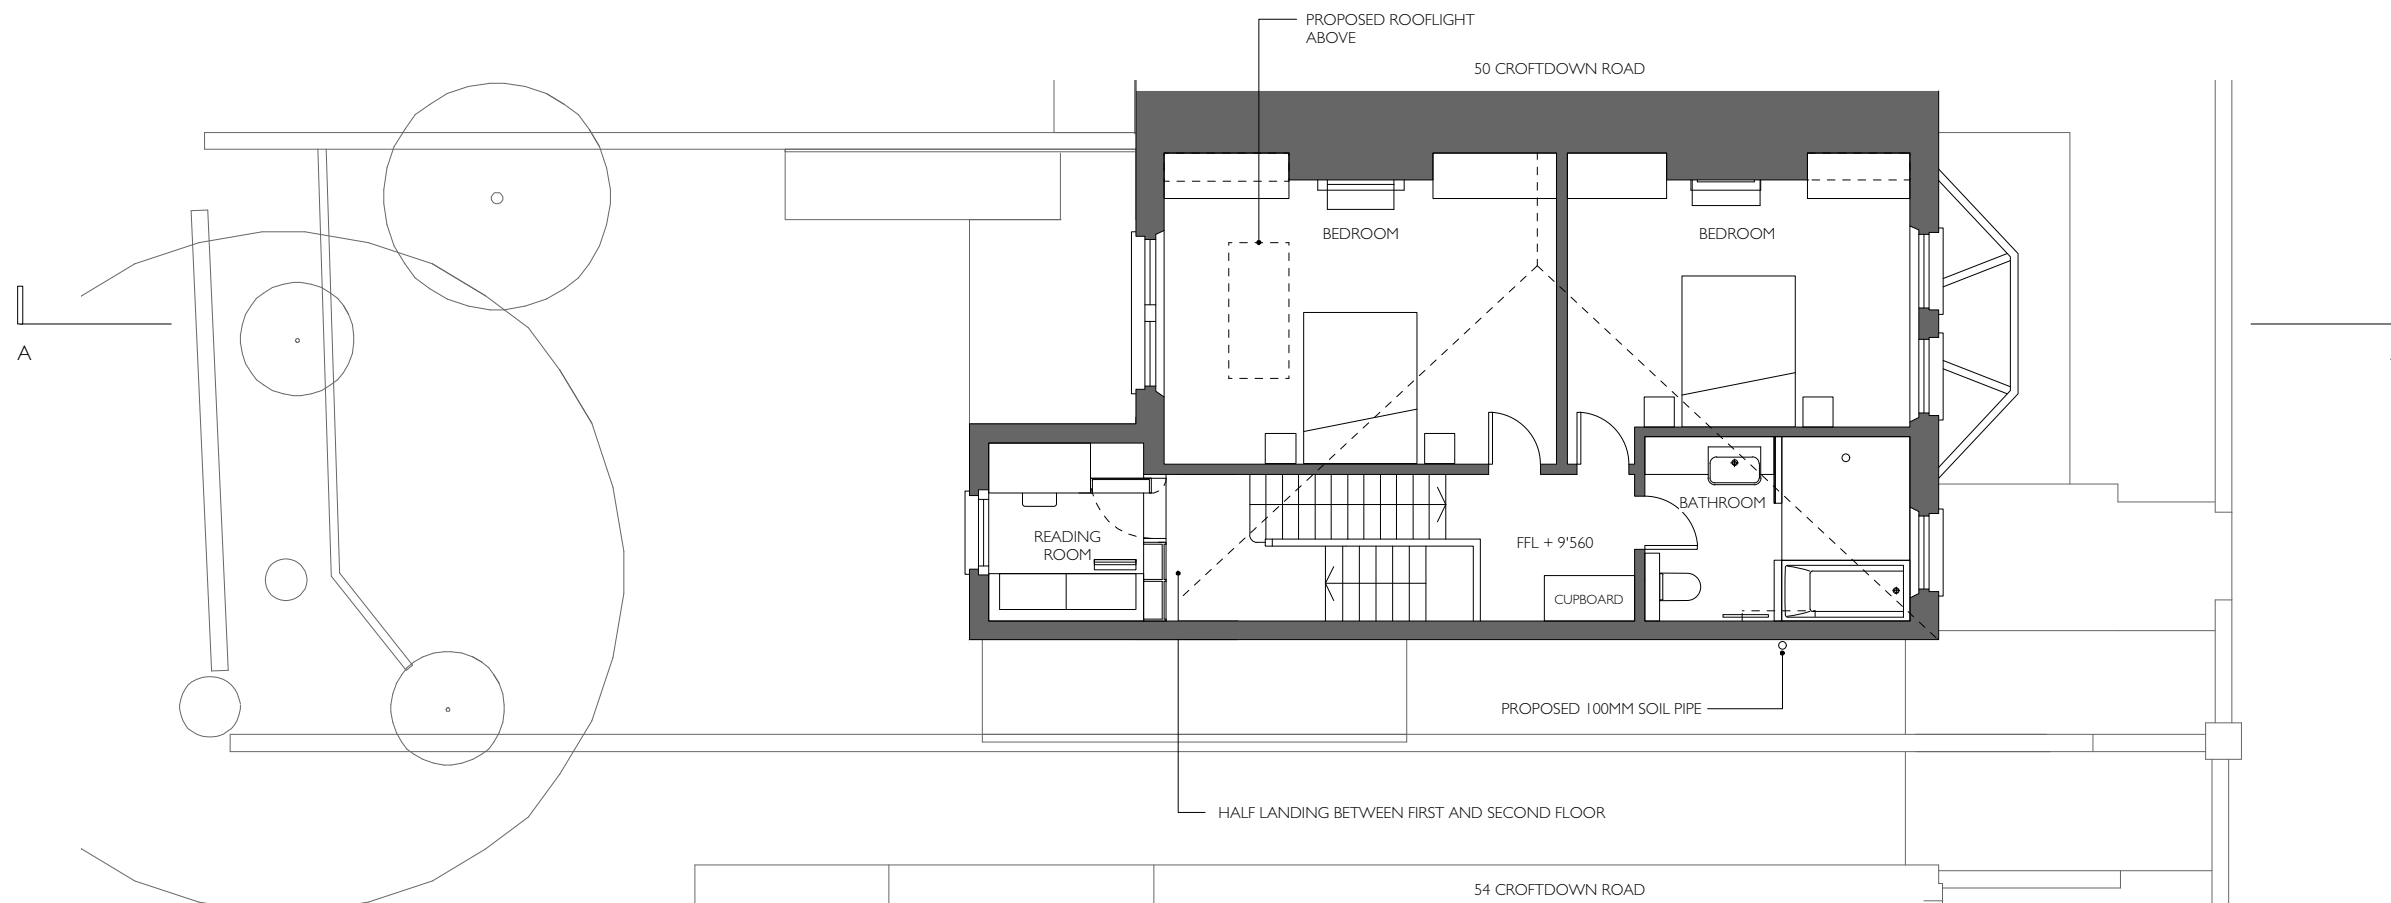

02 PROPOSED SECOND FLOOR PLAN

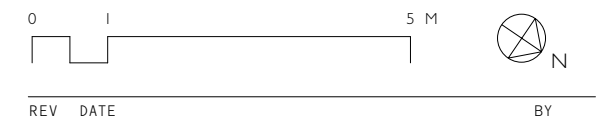

REV DATE BY

## EXISTING & PROPOSED SECOND FLOOR PLAN

DWG NO.: **P06**  
REV : -  
SCALE : 1:100 @ A3  
STATUS : Preliminary  
DATE : December 2019  
BY : JG  
File :

USE FIGURED DIMENSIONS ONLY  
DO NOT SCALE OFF DRAWINGS  
CHECK DIMENSIONS ON SITE  
NOTIFY ARCHITECT OF DISCREPANCIES  
REVISIONS TO APPROVED DESIGN SUBJECT TO LISTED BUILDING CONSENT  
COPYRIGHT: AY ARCHITECTS

52 CROFTDOWN ROAD

**AY Architects**<sup>o</sup>  
Unit 15, 109 Bartholomew Road, London NW5 2BJ  
[t] ++44(0)20 7267 6660 [e] info@ayarchitects.com