



BARR GAZETAS

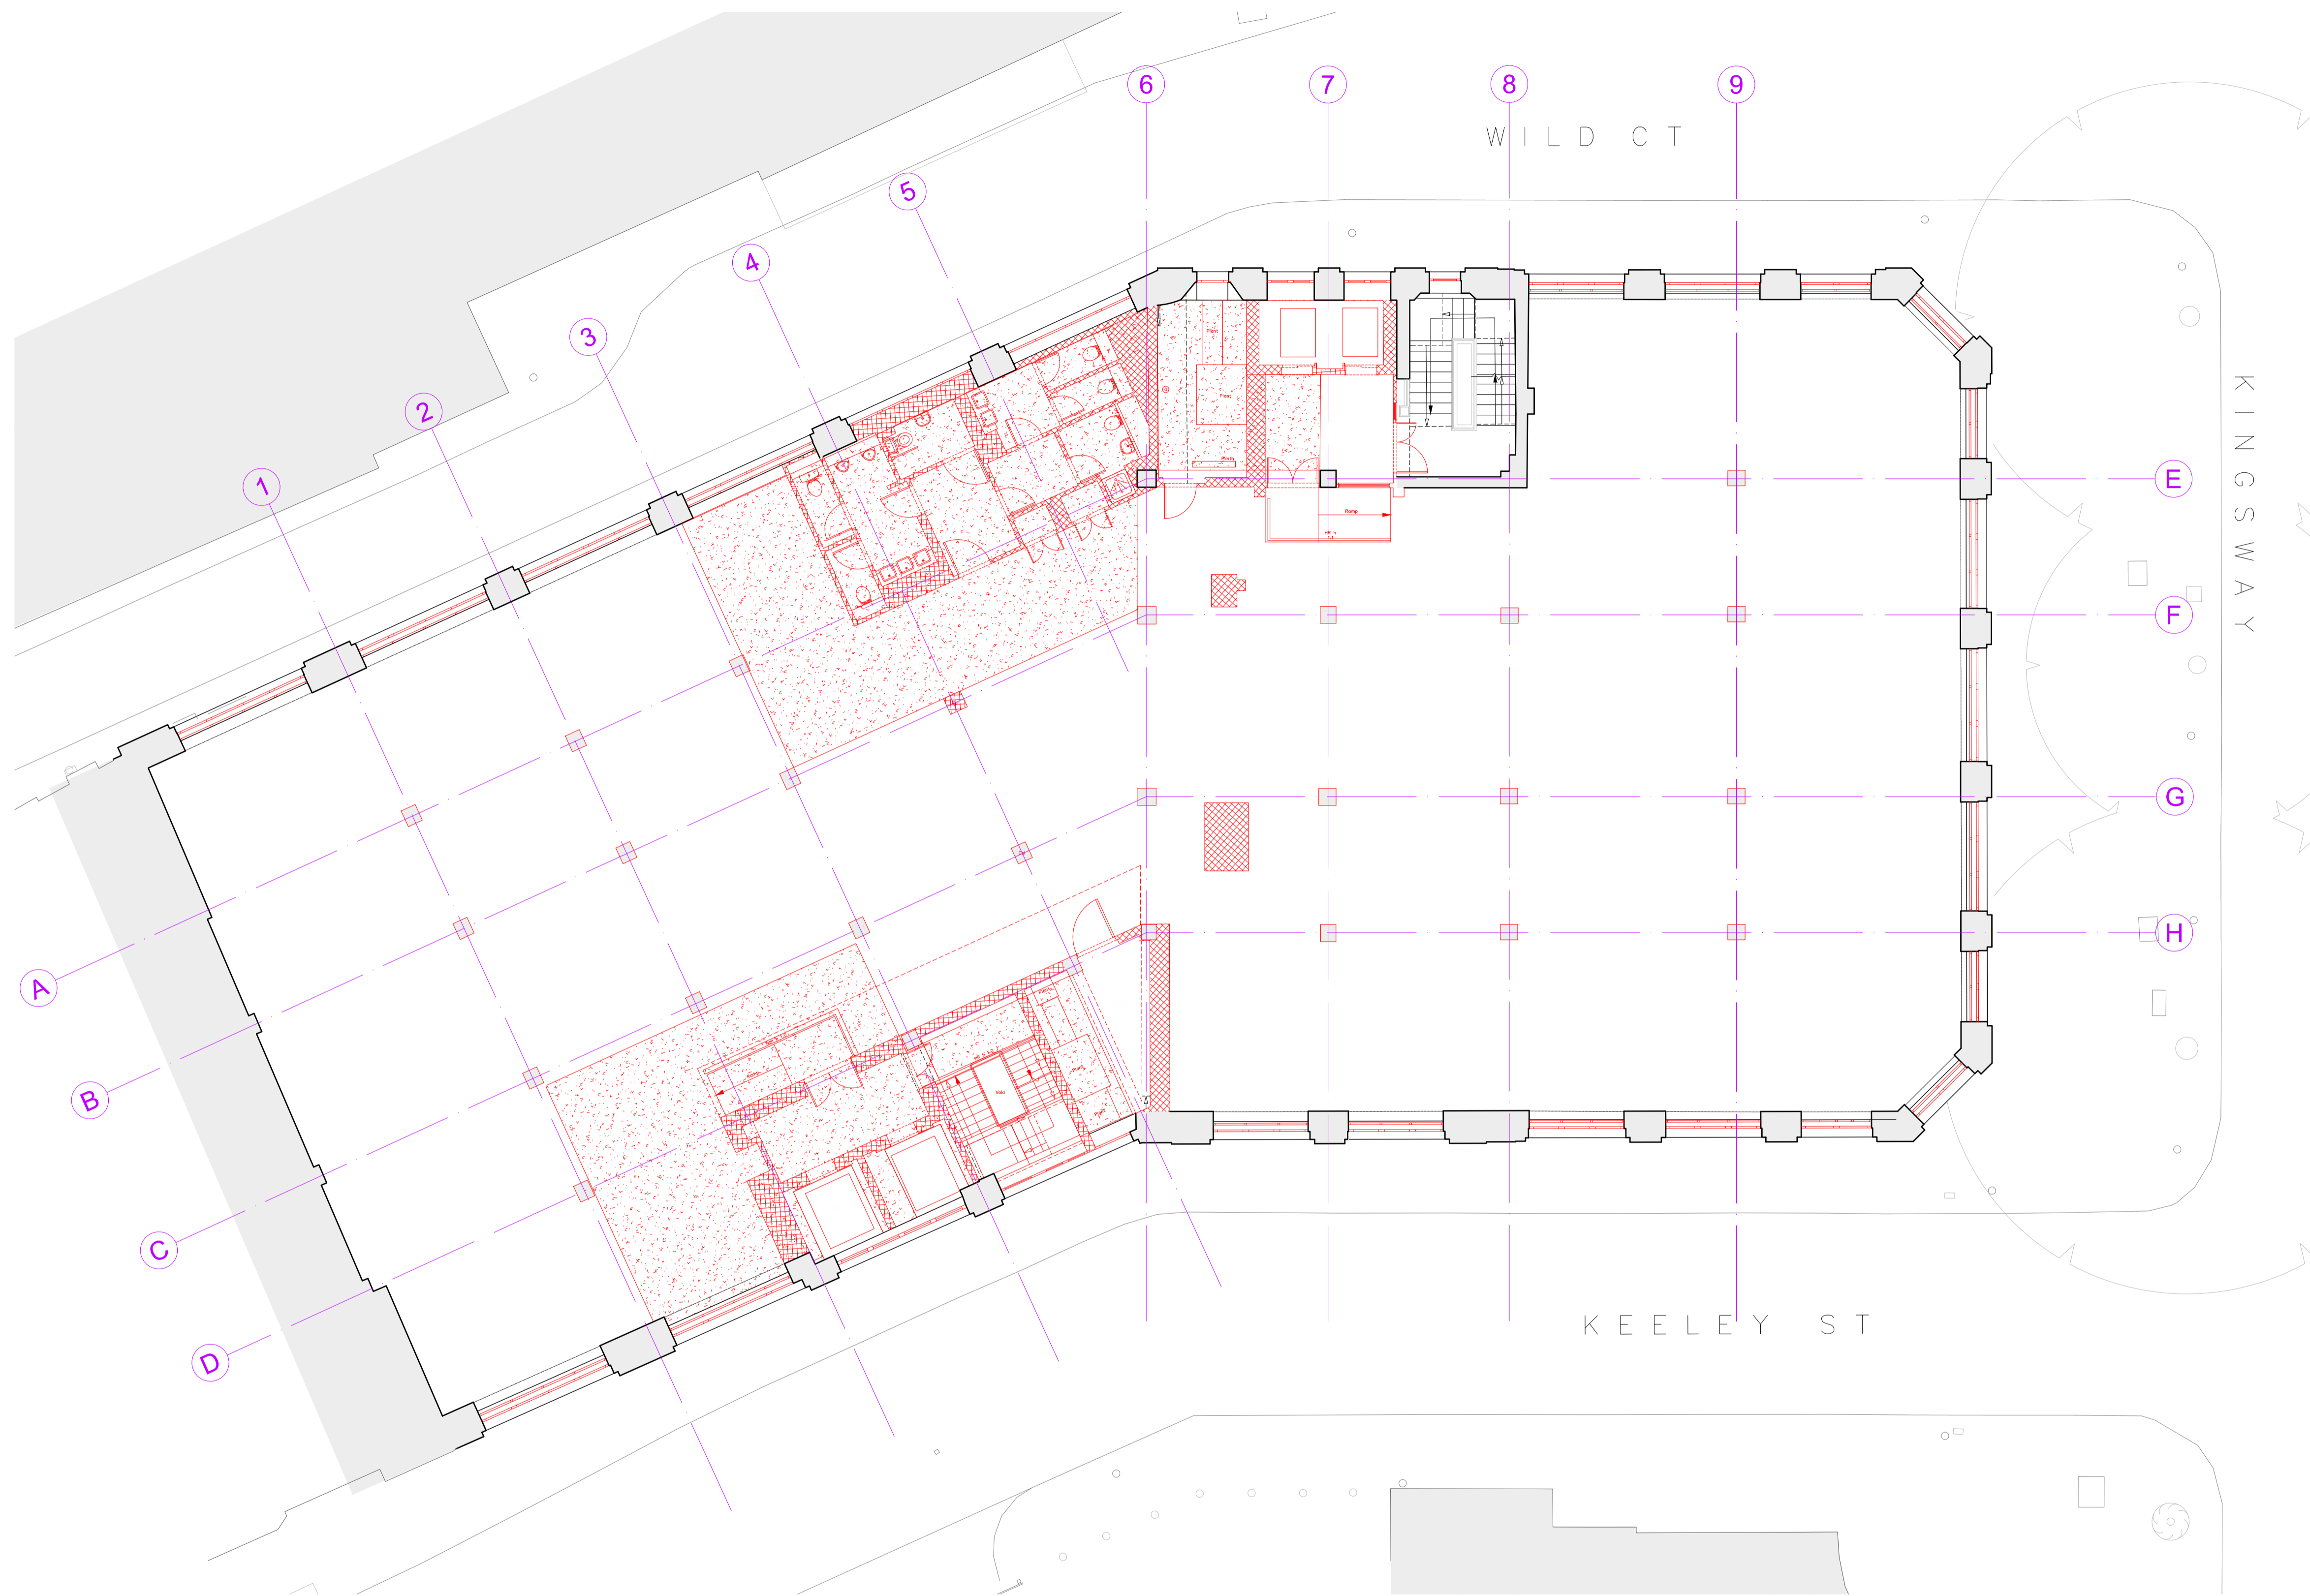


- KEY:
- Existing walls
 - Demolition and strip out
 - Demolition and strip out
 - Strip out of finishes and concrete column encasement to reveal existing steel column
 - Structural floor slab demolition. Refer to SE information.

GENERAL NOTE:
All modern (non-original) finishes, fixtures, fittings and linings to be removed from walls, floors and ceilings throughout.

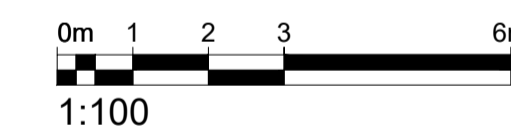

Rev.	Description	By	Date
P4	For Planning	AC	28.11.19

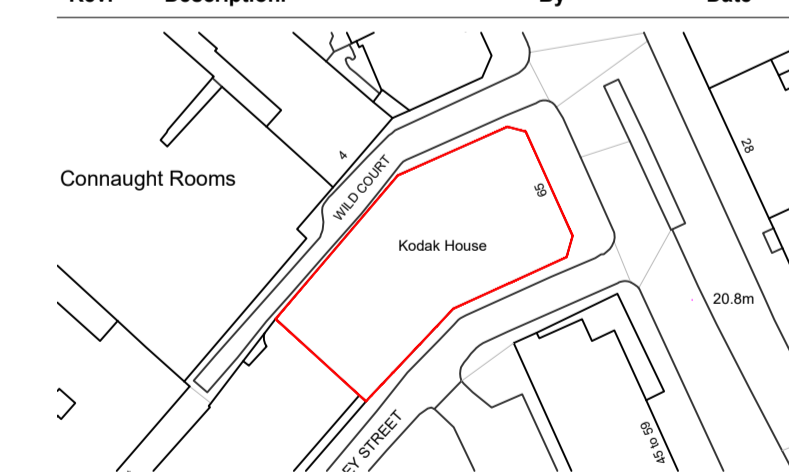

Client
Kings Keeley Limited C/o Clearbell Capital LLP
Project
65 Kingsway - Base Scheme

Status	Purpose of issue	RIBA stage
S2	For Planning	2

Project No.	Drawn	Checked	Scale	Rev.
1914	FB	JA	1:100 @ A1 1:200 @ A3	P4

Drawing No.
1914-BG-01-05-DR-A-15.207

Do not scale from this drawing. The Contractor is to take and check all dimensions on site before work commences. Discrepancies must be reported to the Architect. Subcontractors must verify all dimensions on site before making a shop drawing or commencing manufacturing. This drawing is copyright. ©

© Copyright Barr Gazetas Ltd.
A 10 Heddon Street, London, W1B 4BG
T 0207 638 5581
W www.barrgazetas.com

01 Demolition Fifth Floor Plan
15.207 1:100@A1, 1:200@A3